

<b>SOLICITATION, OFFER, AND AWARD</b> <i>(Construction, Alteration, or Repair)</i>	SOLICITATION NO. W917PM-07-R-0080	2. TYPE OF SOLICITATION <input type="checkbox"/> SEALED BID (IFB) <input checked="" type="checkbox"/> NEGOTIATED (RFP)	3. DATE ISSUED 03-Jun-2007	PAGE OF PAGES 1 OF 220
	<b>IMPORTANT - The "offer" section on the reverse must be fully completed by offeror.</b>			

4. CONTRACT NO.	5. REQUISITION/PURCHASE REQUEST NO.	6. PROJECT NO.
-----------------	-------------------------------------	----------------

7. ISSUED BY AFGHANISTAN ENGINEER DISTRICT US ARMY CORPS OF ENGINEERS KABUL APO AE 09356	CODE W917PM	8. ADDRESS OFFER TO <i>(If Other Than Item 7)</i> CODE
TEL:	FAX:	TEL:
<b>See Item 7</b>		
TEL:		
FAX:		

9. FOR INFORMATION CALL:	A. NAME JAMES SINCLAIR	B. TELEPHONE NO. <i>(Include area code)</i> <b>(NO COLLECT CALLS)</b>
--------------------------	---------------------------	---

**SOLICITATION**

**NOTE: In sealed bid solicitations "offer" and "offeror" mean "bid" and "bidder".**

10. THE GOVERNMENT REQUIRES PERFORMANCE OF THE WORK DESCRIBED IN THESE DOCUMENTS *(Title, identifying no., date)*:

The Corps of Engineers intends to award one firm fixed price contract for the site adaptation and construction of one (1) Afghan National Police (ANP) - Border Police Company Compound Headquarters facilities in the Orgun District of Paktika Province, Afghanistan.

The magnitude of this project is estimated to be between \$1million and \$5 million dollars.

Point of contact for this acquisition is James Sinclair at James.R.Sinclair@tac01.usace.army.mil.

11. The Contractor shall begin performance within 7 calendar days and complete it within 300 calendar days after receiving  award,  notice to proceed. This performance period is  mandatory,  negotiable. *(See Section 00800 \_\_\_\_\_.)*

12 A. THE CONTRACTOR MUST FURNISH ANY REQUIRED PERFORMANCE AND PAYMENT BONDS? <i>(If "YES," indicate within how many calendar days after award in Item 12B.)</i>	12B. CALENDAR DAYS
<input type="checkbox"/> YES <input checked="" type="checkbox"/> NO	

13. ADDITIONAL SOLICITATION REQUIREMENTS:

A. Sealed offers in original and 3 copies to perform the work required are due at the place specified in Item 8 by 05:00 PM *(hour)* local time 18 Jun 2007 *(date)*. If this is a sealed bid solicitation, offers must be publicly opened at that time. Sealed envelopes containing offers shall be marked to show the offeror's name and address, the solicitation number, and the date and time offers are due.

B. An offer guarantee  is,  is not required.

C. All offers are subject to the (1) work requirements, and (2) other provisions and clauses incorporated in the solicitation in full text or by reference.

D. Offers providing less than 120 calendar days for Government acceptance after the date offers are due will not be considered and will be rejected.

**SOLICITATION, OFFER, AND AWARD (Continued)**

*(Construction, Alteration, or Repair)*

**OFFER (Must be fully completed by offeror)**

14. NAME AND ADDRESS OF OFFEROR *(Include ZIP Code)*

15. TELEPHONE NO. *(Include area code)*

16. REMITTANCE ADDRESS *(Include only if different than Item 14)*

**See Item 14**

CODE

FACILITY CODE

17. The offeror agrees to perform the work required at the prices specified below in strict accordance with the terms of this solicitation, if this offer is accepted by the Government in writing within \_\_\_\_\_ calendar days after the date offers are due. *(Insert any number equal to or greater than the minimum requirements stated in Item 13D. Failure to insert any number means the offeror accepts the minimum in Item 13D.)*

AMOUNTS

SEE SCHEDULE OF PRICES

18. The offeror agrees to furnish any required performance and payment bonds.

**19. ACKNOWLEDGMENT OF AMENDMENTS**

*(The offeror acknowledges receipt of amendments to the solicitation -- give number and date of each)*

AMENDMENT NO.

DATE

20A. NAME AND TITLE OF PERSON AUTHORIZED TO SIGN OFFER *(Type or print)*

20B. SIGNATURE

20C. OFFER DATE

**AWARD (To be completed by Government)**

21. ITEMS ACCEPTED:

22. AMOUNT

23. ACCOUNTING AND APPROPRIATION DATA

24. SUBMIT INVOICES TO ADDRESS SHOWN IN *(4 copies unless otherwise specified)*

**ITEM**

25. OTHER THAN FULL AND OPEN COMPETITION PURSUANT TO

10 U.S.C. 2304(c)

41 U.S.C. 253(c)

26. ADMINISTERED BY

CODE

27. PAYMENT WILL BE MADE BY:

CODE

**CONTRACTING OFFICER WILL COMPLETE ITEM 28 OR 29 AS APPLICABLE**

28. NEGOTIATED AGREEMENT *(Contractor is required to sign this document and return \_\_\_\_\_ copies to issuing office.)* Contractor agrees to furnish and deliver all items or perform all work, requisitions identified on this form and any continuation sheets for the consideration stated in this contract. The rights and obligations of the parties to this contract shall be governed by (a) this contract award, (b) the solicitation, and (c) the clauses, representations, certifications, and specifications or incorporated by reference in or attached to this contract.

29. AWARD *(Contractor is not required to sign this document.)*

Your offer on this solicitation, is hereby accepted as to the items listed. This award commutes the contract, which consists of (a) the Government solicitation and your offer, and (b) this contract award. No further contractual document is necessary.

30A. NAME AND TITLE OF CONTRACTOR OR PERSON AUTHORIZED TO SIGN *(Type or print)*

31A. NAME OF CONTRACTING OFFICER *(Type or print)*

30B. SIGNATURE

30C. DATE

TEL:

EMAIL:

31B. UNITED STATES OF AMERICA  
BY

31C. AWARD DATE

Section 00010 - Solicitation Contract Form

**TABLE OF CONTENTS**  
**AFGHAN NATIONAL POLICE - BORDER POLICE COMPANY HEADQUARTERS**  
**PAKTIKA PROVINCE, AFGHANISTAN**

<u>Section</u>	<u>Title</u>
00010	Proposal Form
00110	Proposal Preparation
00120	Proposal Evaluation and Contract Award
00600	Representations and Certifications
00700	Contract Clauses
00800	Special Contract Requirements
01010	Scope of Work
01015	Technical Requirements
01060	Special Clauses
01312	Quality Control System (QCS)
01321	Project Schedule
01335	Submittal Procedures
01415	Metric Measurements
01451	Contractor Quality Control
01525	Safety & Occupational Health Requirements
01770	Closeout Procedures
01780	Closeout Submittals
01781	Operation and Maintenance Data
FORM	Economic Surveillance
Appendix A	Drawings

ITEM NO	SUPPLIES/SERVICES	QUANTITY	UNIT	UNIT PRICE	AMOUNT
0001	Design FFP FOB: Destination				

ITEM NO	SUPPLIES/SERVICES	QUANTITY	UNIT	UNIT PRICE	AMOUNT
0001AA	Site Adapt Design Costs FFP FOB: Destination	1	Lump Sum		

---

NET AMT

ITEM NO	SUPPLIES/SERVICES	QUANTITY	UNIT	UNIT PRICE	AMOUNT
0001AB	Site Surveys and Master Plan FFP FOB: Destination	1	Lump Sum		

---

NET AMT

ITEM NO	SUPPLIES/SERVICES	QUANTITY	UNIT	UNIT PRICE	AMOUNT
0002	Mobilization FFP FOB: Destination	1	Lump Sum		

---

NET AMT

ITEM NO	SUPPLIES/SERVICES	QUANTITY	UNIT	UNIT PRICE	AMOUNT
0003	Demobilization FFP FOB: Destination	1	Lump Sum		

---

NET AMT

ITEM NO	SUPPLIES/SERVICES	QUANTITY	UNIT	UNIT PRICE	AMOUNT
0004	As Built Drawings FFP FOB: Destination	1	Lump Sum		

---

NET AMT

ITEM NO	SUPPLIES/SERVICES	QUANTITY	UNIT	UNIT PRICE	AMOUNT
0005	Site Development (Construction) FFP FOB: Destination				

ITEM NO	SUPPLIES/SERVICES	QUANTITY	UNIT	UNIT PRICE	AMOUNT
0005AA	De-Mining Activities FFP FOB: Destination	1	Lump Sum		

---

NET AMT

ITEM NO	SUPPLIES/SERVICES	QUANTITY	UNIT	UNIT PRICE	AMOUNT
0005AB	Grading, Storm Water Drainage FFP FOB: Destination	1	Lump Sum		

---

NET AMT

ITEM NO	SUPPLIES/SERVICES	QUANTITY	UNIT	UNIT PRICE	AMOUNT
0005AC	Water System FFP FOB: Destination	1	Lump Sum		

---

NET AMT

ITEM NO	SUPPLIES/SERVICES	QUANTITY	UNIT	UNIT PRICE	AMOUNT
0005AD	Sanitary Sewer System FFP FOB: Destination	1	Lump Sum		

---

NET AMT

ITEM NO	SUPPLIES/SERVICES	QUANTITY	UNIT	UNIT PRICE	AMOUNT
0005AE	Site Electrical Distribution System FFP FOB: Destination	1	Lump Sum		

---

NET AMT

ITEM NO	SUPPLIES/SERVICES	QUANTITY	UNIT	UNIT PRICE	AMOUNT
0005AF	Force Protection Measures FFP FOB: Destination	1	Lump Sum		

---

NET AMT

ITEM NO	SUPPLIES/SERVICES	QUANTITY	UNIT	UNIT PRICE	AMOUNT
0005AG	Road Network FFP FOB: Destination	1	Lump Sum		

---

NET AMT

ITEM NO	SUPPLIES/SERVICES	QUANTITY	UNIT	UNIT PRICE	AMOUNT
0005AH	Trash Point FFP FOB: Destination	1	Lump Sum		

---

NET AMT

ITEM NO	SUPPLIES/SERVICES	QUANTITY	UNIT	UNIT PRICE	AMOUNT
0006	ANP Company Buildings (Construction) FFP FOB: Destination				

ITEM NO	SUPPLIES/SERVICES	QUANTITY	UNIT	UNIT PRICE	AMOUNT
0006AA	Office Building FFP FOB: Destination	1	Lump Sum		

---

NET AMT

ITEM NO	SUPPLIES/SERVICES	QUANTITY	UNIT	UNIT PRICE	AMOUNT
0006AB	DFAC/Barracks FFP FOB: Destination	1	Lump Sum		

---

NET AMT

ITEM NO	SUPPLIES/SERVICES	QUANTITY	UNIT	UNIT PRICE	AMOUNT
0006AC	Vehicle Maintenance/Warehouse FFP FOB: Destination	1	Lump Sum		
					NET AMT

ITEM NO	SUPPLIES/SERVICES	QUANTITY	UNIT	UNIT PRICE	AMOUNT
0007 OPTION	Demolition FFP FOB: Destination	1	Lump Sum		
					NET AMT

**PROPOSAL SCHEDULE NOTES:**

1. Offeror shall submit prices on all items.
2. Prices shown on the bid schedule shall include all costs associated with the cost of doing business in performance of the work required in Section 01010 of this solicitation/contract. Prices shall include all items of work such as site specific submittals, construction costs for site, facilities and utilities preparation as required in section 01010 of this solicitation.

--END OF SECTION--

CLAUSE CAVEATS

Section 100 – 52.222-23

Section 600 – 52.222-22

Section 700 – 52.222-21, 26, 27, 29, 35, 36, 37

“Only applicable if contractor recruits personnel within the US.”

252.247-7024 “Only applicable if contractor gave a negative response to 252.247-7022.”

52.204-3, 52.232-38, 52.204-6, 252.204-7001, 52.232-34

“Only applicable to contractors that are not to be registered in the CCR database.”

52.232-33, 252.204-7004)“Only applicable to contractors that are to be registered in the CCR database.”

252.229-7000, 252.229-7001

“Only applicable if contractor is a foreign concern.”

Section 00100 - Bidding Schedule/Instructions to Bidders

## INSTRUCTIONS TO OFFERORS

### 1. Scope of Project

This project consists of the site adaptation and construction of one (1) Afghan National Police (ANP) - Border Police Company Compound Headquarters facilities in the Orgun District of Paktika Province, Afghanistan. This project is defined as the provision by the contractor of all management, material, labor, and equipment, to construct and/or refurbish all utilities, roads, buildings, force protection measures, site security, de-mining activities, and other features as referenced herein.

2. The estimated cost range of this project including the base proposal and all options is between \$1,000,000.00 and \$5,000,000.00.

### 3. PROPOSAL CHECKLIST – “MINIMUM CONTENT”

The following items or “minimum contents” are required to be submitted with and made a part of each offeror's proposal. Extreme care and personal attention should be given to assure that all required items are included in the proposal. A space is provided beside each item for checking as each action is completed. You must submit an original and three (3) complete copies of your proposal. Also, provide one CDROM of your proposal.

#### 1. PRICE/CERTIFICATION SUBMITTAL (See Section 00120):

- a. Signed Solicitation, Offer and Award, SF 1442 with Blocks 14-20c completed, including acknowledgment of all amendments
- b. Completed Proposal Schedule
- c. Completed Representations and Certifications

#### 2. TECHNICAL SUBMITTAL (See Section 00110)

- a. Past performance
- b. Construction Experience
- c. Project Management Plan
- d. Personnel and Equipment Resource Commitment

(End of Instruction)

4. Requests for information must be directed to the person listed in Item 9 of the SF 1442. Inquiries and request that are directed to any other person may not be relayed to the proper person and therefore, may not be answered. Please email all questions to

[James.R.Sinclair@tac01.usace.army.mil](mailto:James.R.Sinclair@tac01.usace.army.mil).

5. There will be a pre-proposal meeting/site visit on 7 June 2007, 9:30 AM at the Corps of Engineers compound in Kabul.

6. Proposals should be delivered to: U.S. Army Corps of Engineers, House #1 Street #1, West Wazir Akbar Khan (behind Amani High School), Kabul, Afghanistan, Attn: James Sinclair, prior to the time and date specified for receipt of proposals. Due to heightened security conditions, access to the building is controlled by security. **Electronic proposals will not be accepted.**

7. Please note, to receive a DUNS number access the website below:

**INTERNATIONAL DUNS REQUEST INFORMATION:**

Please click on the link below and fill in the International DUNS Request form.

<http://www.dnb.com/upik/uk/intldunsform.asp?link=request>

If you have problems with the form or require a DUNS number immediately, please contact your local D&B Office which can be found by clicking through this link.

[http://www.dnb.com/US/customer\\_service/global\\_listing.asp](http://www.dnb.com/US/customer_service/global_listing.asp)

8. Contractors not having done business with USACE before shall fill out and submit the wire transfer form below:

WIRE TRANSFER AUTHORIZATION FORM

PRIVACY ACT STATEMENT

The following information is provided to comply with the Privacy Act of 1974 (P.L. 93-579). All information collected on this form is required under the provisions of 31 U.S.C 3322 and 31 CFR 210. This information will be used by the U.S. Army Corps of Engineers, hereinafter called USACE, to transmit data by electronic means to vendor's financial institution. Failure to provide the requested information may delay or prevent the receipt of payments.

I hereby authorize USACE to initiate direct deposit credit entries to my (our) account indicated below and the financial institution named below, hereinafter called DEPOSITORY, to credit the same to such account.

Name or (Company as shown on invoice) (1)			
Address: (2)			
City: (3)	State:	Country:	Postal Code:
Mailing Address (If different): (4)			
Daytime Phone or Email Address: (5)			

Contract # (Optional):  
If more than one contract, please list on a separate sheet.

Name of Financial Institution: (6)			
Address: (7)			
City: (8)	State:	Country:	Postal Code:
SWIFT (BIC) Number: (9)			
Account Number: (10)			
Depositor Account Title: (11)			

Name of Corresponding Bank: (12)			
Address: (13)			
City: (14)	State:	Country:	Postal Code:
SWIFT (BIC) Number: (15)		ABA Number:	
Account Number of Bank listed above: (16)			

Name of Corresponding Bank: (17)			
Address: (18)			
City: (19)	State:	Country:	Postal Code:
SWIFT (BIC) Number: (20)		ABA Number:	
Account Number of Bank listed above: (21)			

SIGNATURE of Payee: \_\_\_\_\_ DATE: \_\_\_\_\_

## INSTRUCTIONS FOR COMPLETING WIRE TRANSFER AUTHORIZATION FORM

1. Include the name or Company as it appears on the invoice. This should be the same as the name on the contract.
2. This address should be the physical address of the business.
3. The city, state, country and postal code should be for the physical address.
4. The mailing address should include any and all Remit to/payment addresses that are different from the physical address.
5. Include daytime phone number or email address in case there are questions concerning the completed form.

### **Payee's Banking Information:**

6. The name of the bank for the person or company listed in block 1.
7. Bank address and e-mail address
8. City, state, country, and postal code of the bank.
9. The SWIFT or Bank Identifier Code (BIC) of the bank.
10. The account number at this bank of the person or company listed in block 1.
11. Exact name on the above account at this bank. Bank will not credit the account if the recipient of the wire transfer is different than the name on the account.

### **1<sup>st</sup> Corresponding Bank:**

12. Name of corresponding bank. If this bank is not located in the United States, completion of blocks 17 – 21 is also required.
13. Address of corresponding bank and e-mail address.
14. City, state, country and postal code of corresponding bank.
15. SWIFT or Bank Identifier Code (BIC) (if bank is located outside the US) or ABA number of corresponding bank.
16. Account number at corresponding bank of bank listed in block 6.

### **2<sup>nd</sup> Corresponding Bank:**

17. Additional corresponding bank if first corresponding bank is not located in the United States.
  18. Address of this corresponding bank and e-mail address.
  19. City, state, country, and postal code of this corresponding bank.
  20. SWIFT (BIC) code or ABA number of this corresponding bank.
  21. Account number at this corresponding bank of the bank listed in block 12.

Blocks 17 thru 21 will only be necessary if the first corresponding bank is not located in the United States.

\*Note the last corresponding bank listed on the form must be a bank located in the United States.

## SECTION 00110

### PROPOSAL PREPARATION

#### PART 1 – GENERAL

**A. PROPOSAL PREPARATION.** Instructions for the preparation and organization of each proposal are included herein. The proposal submittal shall include one original and three copies of the Volume I and one original and two copies of the Volume II proposal. Volume I and Volume II shall be clearly marked and sealed. The proposal shall be submitted as required herein and elsewhere in the solicitation.

Volume I shall be typed, with numbered pages and sections tabbed. A cover sheet shall identify the offeror and the project and the second sheet shall be a table of contents. The Volume I proposal is limited to no more than 50 single-sided or 25 double-sided pages, printed on 8-1/2" x 11" sheets, not including the cover sheet, designs/sketches, table of contents and letters of recommendation / evaluations / related certificates. Do not use condensed print. Do not submit any extraneous materials with your proposal.

Note: Templates. Model templates are provided in Appendix B as a possible format available to assist offerors in the preparation of their proposals. Use of the template format is not required. Sections 110 and 120 of this RFP govern and the templates do not supplant or substitute the requirements stated in these sections.

#### **B. PROPOSAL EVALUATION & AWARD:**

**B.1** Proposals will be evaluated based on their technical merit of acceptability and lowest price for the work described herein. Award will be made to the offeror whose proposal is technically acceptable and is the lowest priced benefit to the Government. The technical factors of Factor 1-Past Performance; Factor 2-Construction Experience; Factor 3- Project Management and Factor 4- Personnel and Equipment Resources will be evaluated, as described below, for an acceptable or unacceptable technical rating. To be considered technically acceptable an offeror must be acceptable for all factors.

**B.2 VOLUME I – MANAGEMENT-TECHNICAL PROPOSAL PREPARATION.** The Management/Technical proposal shall include the information as described below and shall be presented in the sequence listed.

**Factor 1- Past Performance:** For the projects listed under Factor 2, - Experience, provide the following information:

- Customer Point of Contact (name, telephone, email) for performance information
- List the problems encountered and the corrective actions taken
- List of change orders and circumstances associated with them
- Construction time duration beyond the original performance period and why.
- Construction cost in dollars beyond the original contract amount and why.
- Safety record and accident report

The offeror may also provide letters of recommendation, references, performance evaluations or other evidence of successful performance of the project.

**Factor 2- Construction Experience:** Demonstrate the experience of the team, including sub-contractors, on projects similar to that described in this RFP. Provide a list of no more than five similar and relevant projects

underway or completed in the last four years that best demonstrates your experience. The list of projects shall include the following information:

- . Project name and location.
- . Nature of firm's responsibility (prime or subcontractor).
- . Project owner's name, address, telephone, email (to be contacted by the Government).
- . Project completion date and duration (estimated if in progress)
- . Construction cost
- . Brief explanation that illustrates the capabilities of the contractor or joint-venture and relevant job experiences.

**Factor 3 - Project Management Plan:** The Project Management Plan shall include the following:

- . Procedures used to manage the construction process. Include a discussion of management of concurrent work at multiple job sites.
- . Provide an organization chart.
- . Quality control and safety management processes.
- . Process to control cost and schedule growth.
- . Interaction process with the Corps of Engineers and the roles that the team members will have in dealing with significant issues.
- . Logistics Management - procedures for ordering and timely delivery of construction supplies. Include a plan to support concurrent construction at multiple sites.

Do NOT provide biographical information in this section.  
Limit discussion to no more than ten pages.

**Factor 4 – Personnel and Equipment Resources Plan:** Provide professional resume data on the following individuals who will be key personnel on the project team. Key personnel identified in this section should be senior working-level people who will be involved in design and construction on a day to-day basis, as opposed to departmental level supervisors or executives. By identifying these personnel, the offeror makes a commitment that, barring unforeseen circumstances; they are the personnel who shall be assigned to the project. All key personnel shall have a minimum of **five** years of professional experience.

- . Project Manager for design and for construction
- . Quality Control Manager
- . Project Architect
- . Senior Structural Engineer
- . Senior Civil Engineer
- . Senior Mechanical Engineer
- . Senior Electrical Engineer
- . Fire Protection Engineer
- . Construction Superintendent
- . Construction Foreman (if different from above)

Information to be provided for key personnel should be limited to no more than one page per person and shall include:

- . Name and title
- . Project assignment
- . Name of firm with which associated

- . Years experience with this firm and with other firms
- . Education degree(s), year, specialization
- . Active registration, year first registered
- . Other experience and qualifications relevant to the proposed project
- . Provide the proposed use of Afghan contractors and labor in numbers or percentages.

Provide equipment resources to be utilized for this project (i.e. offices, shops, warehouses, machinery, construction tools, vehicles, loaders, etc.) and other resources (i.e. cooperating companies supplying materials and/or services)

### **B.3 VOLUME II - COST/PRICE PROPOSAL PREPARATION**

**Proposal Schedule.** Offerors shall provide a signed cover letter and complete the Proposal Schedule by filling out the pricing data blanks. An executable Proposal Schedule is included in Section 00010 herein. Overhead and profit and all other costs associated with the execution of this project shall be applied proportionally to each category and shall not be required to be shown separately. All costs and prices shall be firm-fixed.

**Cost/Price Supporting Information.** In addition to the completed pricing schedule, the contractor shall provide supporting information in the way of cost breakdowns and assumptions made in determining the proposed prices for this project.

### **B.4 CLARIFICATIONS AND PROPOSAL REVISION:**

Clarifications Prior to Proposal Due Date: In the event that clarifications are required prior to submitting the proposal, contact the individuals listed on the solicitation. Any changes made to the solicitation will be made via an amendment which will be disseminated amongst all the interested offerors. Initial Offer: The Government intends to award a contract on the basis of the initial offers received without further discussions or negotiations. Offers should contain the offeror's best terms from a cost and management standpoint.

- End of Section -

## SECTION 00120

### PROPOSAL EVALUATION AND CONTRACT AWARD

#### PART 1 – GENERAL

**A. BASIS FOR AWARD:** Award will be made on the basis of the lowest evaluated price of proposals meeting or exceeding the acceptability standards for non-cost factors. Tradeoffs are not permitted. Proposals are evaluated for acceptability but not ranked using non-cost/price factors.

**B. EVALUATION OF FACTORS:** Evaluation will be performed on each proposal. The Evaluation Factors for Award are outlined below: The proposal that provides the lowest price that is considered to be fair and reasonable will be evaluated to determine if it is technically acceptable. To be considered technically acceptable, no technical factor in the proposal may be determined to be unacceptable.

**B.1 FACTORS: The Technical Factors are comprised of:**

**Past Performance, Construction Experience and Project Management, and Personnel and Equipment Resources. The failure of a proposal to meet any of the factors will result in a technically unacceptable rating and preclude award to the offeror submitting the proposal.**

#### C. PROPOSAL EVALUATION.

##### VOLUME 1 – MANAGEMENT-TECHNICAL PROPOSAL.

**Factor 1 – Past Performance.** This factor may be evaluated by contacting references for **customer satisfaction** and review of **quality performance** evaluations or other information provided by the offeror or obtained by the Government. The evaluators will consider the **relevance** of the past performance information and the success achieved on past projects to determine the rating. In the event that an offeror does not have a record of past performance evaluations, a written explanation of the reasons why no record is available is requested. In the case of an offeror without a record of relevant past performance evaluations or for whom information on past performance is not available, a neutral rating will be assigned.

The information provided will be used to evaluate the relevancy of each offeror's construction experience. Qualifying project(s) shall have been awarded within the past three years. Relevancy for an incomplete project will depend upon the status of the physical completion of the project. Those closer to physical completion will be considered more relevant. Offerors are responsible for providing project descriptions in sufficient detail to permit evaluation of project relevancy. An English speaking representative and phone number must be included with every project listed.

**Factor 2 - Construction Experience.** The Government will evaluate the relevant work experience of the contractor's company and designer, including subcontractors, on projects similar to that described in this RFP. Contractor experience with similar relevant projects (type of construction, dollar value, design-build method, complexity) will have a better chance to receive an acceptable rating than those with dissimilar or non-relevant projects.

**Factor 3 – Project Management Plan.** The Government will evaluate the Project Management Plan which will include the contractor's construction management process, the company's quality control and safety management procedures, its ability to control cost and schedule growth, its ability to resolve problems, a description of its interactions with the Corps of Engineers, and its logistics management capabilities. **The contractor must demonstrate management ability and capacity for the provision of labor and equipment for multiple concurrent facilities.** The less convincing the evidence, the more likely the Project Management Plan will be considered unacceptable. Deviations from RFP requirements or technical specifications may result in an unacceptable rating.

**Factor 4 – Personnel and Equipment Resources Plan.**

**Personnel.** The Government will evaluate the qualifications and experience of contractor's personnel for this project. Contractor personnel with experience that is associated with **similar and relevant** projects (type of construction, dollar value, design-build method, complexity) will have a better chance to receive an acceptable rating than those with dissimilar or non-relevant project experience. The contractor's utilization of Afghan personnel will also be evaluated.

**Equipment Resources.** The Government will evaluate the adequacy of the offeror's equipment resources to successfully complete the project. **The contractor must demonstrate the capacity for the provision of labor and equipment for multiple concurrent facilities.**

**C.1** Each offeror's proposal shall receive a technical evaluation of the offeror's Past Performance; Construction Experience, Project Management and Personnel and Equipment Resources. Each factor (evaluation criteria) will receive a rating of either acceptable or unacceptable.

**D. VOLUME II - COST/PRICE PROPOSAL PREPARATION.** Price or cost to the Government will be evaluated and considered, but will not receive an actual rating or be combined with other aspects of the proposal evaluation. The proposed price will be analyzed for fairness and reasonableness. It may also be evaluated to determine whether it is realistic for the work to be performed; reflects the Contractor's clear understanding of the requirements; and is consistent with the offeror's technical proposal. Additionally, all offers with separately priced line items will be reviewed for unbalanced pricing.

**E. METHOD OF PROPOSAL EVALUATION**

**E.1** Proposals will be reviewed to determine if they contain the required minimum procurement and technical data. Incomplete proposals may be eliminated. All forms shall be filled in and all requested data must be provided.

**E.2** The Government may reject any or all proposals and waive minor irregularities in proposals.

**E. 3 SELECTION and AWARD.** Award will be made to the offeror that, in the judgment of the Contracting Officer, is technically acceptable and provides the lowest price that is considered to be fair and reasonable.

-- End of Section --

# TEMPLATE FORMAT GUIDANCE ONLY

## FACTOR 1

### PAST EVALUATIONS/ PERFORMANCE

**The following projects are to be the same projects submitted under Factor 2 Experience.**

1. Project Name & Location:
2. Customer Point of Contact: (Note: the Government may contact this customer to verify the information provided on this form)  
Name:  
Address:  
Phone number:  
Email Address:
3. Problems encountered and corrective actions taken:
4. List Change Orders and their circumstances:
5. Project scheduled Completion date Actual Completion date:  
IF the above dates are different, explain reason for the change:
6. Initial Project Budget (US Dollars)  
Final Actual Project cost (US Dollars)  
IF the above dates are different, explain reason for the change:
7. Safety record and accident reports:
8. References: Submit the following, Customer Satisfaction letters, Letters of Appreciation, Performance Evaluations, Certification of Achievements, Letters of Recommendations.

(Note: A neutral rating with unknown risk will be assigned IF no past performance is submitted)

# TEMPLATE FORMAT GUIDANCE ONLY

## FACTOR 2

### EXPERIENCE

- a. Project Name & Location:
- b. Contract Number if applicable:
- c. Project type: Construction: (Y/N) Design: (Y/N) Design/Build: (Y/N)
- d. Project owner's name:
  - Address:
  - Telephone:
  - eMail:
- e. Prime Contractor: (Y/N) Sub-Contractor: (Y/N)
- f. Project completion Date:
- g. Construction Cost:
- h. Brief explanation that illustrates your design/build capabilities and relevant experiences:

# TEMPLATE FORMAT GUIDANCE ONLY

## FACTOR 3


### PROJECT MANAGEMENT PLAN

1. Provide an Organizational Chart: (include key personnel Names and their titles)
  - a. Show the key design personnel
  - b. Show the key construction personnel
  - c. Show other firms involved such as partnerships and sub-contractors if applicable
  - d. Show the relationship between the quality control and health & safety personnel, project level management and corporate management
2. Explain the quality control process for design:
3. Explain quality control management throughout the construction process including;
  - a. Testing
  - b. Inspection
  - c. Safety
4. Explain how interactions with the Corps of Engineers and the roles that different team members will play when dealing with;
  - a. Resolving problems with modifications to the contract (design and/or construction)
  - b. Resolving potential design and/or construction delays
  - c. Reviewing and approving submittals
  - d. Attending progress meetings
  - e. Facilitating contract completion and closeouts
  - f. Explain process to control cost over runs while maintaining the project budget during design and construction.

This portion of the contractor's proposal shall be limited to no more than 10 pages. Pages beyond 10 pages may not be evaluated.

# TEMPLATE FORMAT GUIDANCE ONLY

## CONTRACTOR'S ORGANIZATIONAL CHART

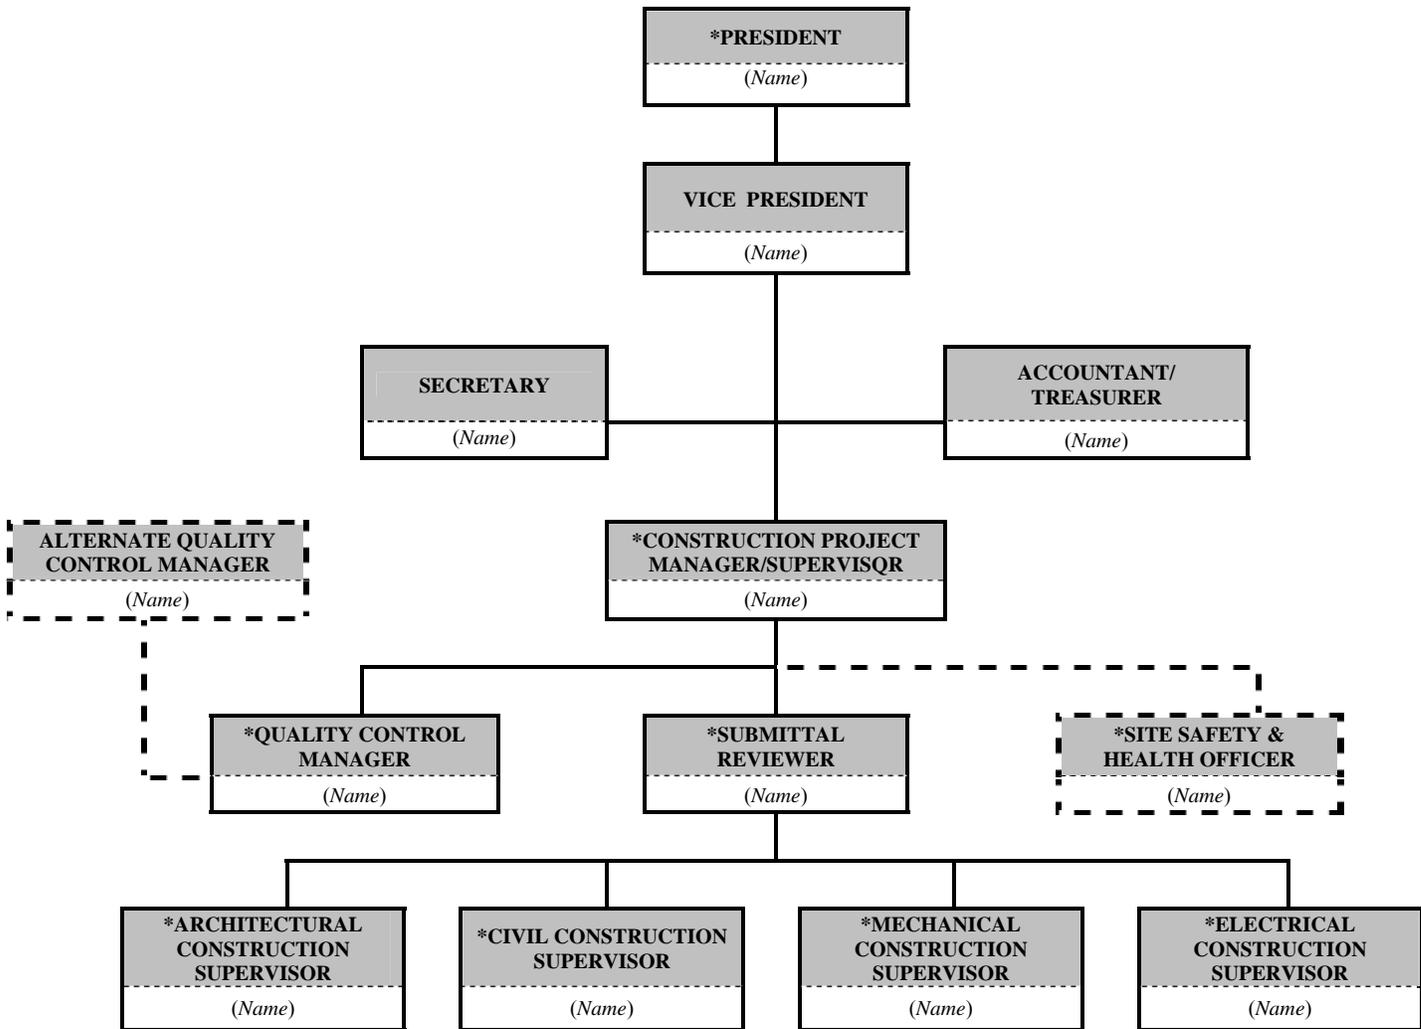

**Notes:**

1. This is only a sample of Organizational Chart. Actual personnel, assignments, and flow chart shall be adapted and provided by the Offeror. As a minimum requirement, assignments with asterisk (\*) are considered as "Key Personnel".
2. Additional Charts from Sub-Contractor(s), and/or Partnership or Joint Venture from other Contractor(s) may be submitted in separate sheet(s).

# TEMPLATE FORMAT GUIDANCE ONLY

## FACTOR 4

### PESONNEL & EQUIPMENT RESOURCES PLAN

SUB-FACTOR 1: PERSONNEL for the following:

- Project Manager for design and for construction
- Quality Control Manager
- Project Architect
- Senior Structural Engineer
- Senior Civil Engineer
- Senior Mechanical Engineer
- Senior Electrical Engineer
- Safety Officer
- Construction Superintendent or Manager
- Construction Foreman (if different from above)
- Safety Manager

All key personnel shall have a minimum of **five** years of professional experience. The following information is required for each of the key personnel below: Information to be provided for key personnel should be limited to no more than **one page** per person.

- a. Name:
- b. Project Title:
- c. Project Responsibilities:
- d. Years of Experience: with this Company:with other firms:
- e. Education: Degree(s) Year:Specialization:
- f. Active Registration:First year Registered:
- g. Other relevant experiences & qualifications:
  - How many or the percentage of the Afghan ktrs & laborers who will be working on this project:

### SUB-FACTOR 2: EQUIPMENT

List of equipment, facilities and other resources available for this project:

## CLAUSES INCORPORATED BY REFERENCE

52.204-6	Data Universal Numbering System (DUNS) Number	OCT 2003
52.214-34	Submission Of Offers In The English Language	APR 1991
52.214-35	Submission Of Offers In U.S. Currency	APR 1991
52.215-1	Instructions to Offerors--Competitive Acquisition	JAN 2004
52.217-5	Evaluation Of Options	JUL 1990
52.236-28	Preparation of Proposals--Construction	OCT 1997
252.204-7001	Commercial And Government Entity (CAGE) Code Reporting	AUG 1999

## CLAUSES INCORPORATED BY FULL TEXT

## 52.214-5000 APPARENT CLERICAL MISTAKES (MAR 1995)--EFARS

(a) For the purpose of initial evaluations of bids, the following will be utilized in the resolving arithmetic discrepancies found on the face of bidding schedule as submitted by the bidder:

- (1) Obviously misplaced decimal points will be corrected;
- (2) Discrepancy between unit price and extended price, the unit price will govern;
- (3) Apparent errors in extension of unit prices will be corrected;
- (4) Apparent errors in addition of lump-sum and extended prices will be corrected.

(b) For the purpose of bid evaluation, the government will proceed on the assumption that the bidder intends his bid to be evaluated on basis of the unit prices, the totals arrived at by resolution of arithmetic discrepancies as provided above and the bid will be so reflected on the abstract of bids.

(c) These correction procedures shall not be used to resolve any ambiguity concerning which bid is low.

(End of statement)

## 52.215-20 REQUIREMENTS FOR COST OR PRICING DATA OR INFORMATION OTHER THAN COST OR PRICING DATA (OCT 1997)

(a) Exceptions from cost or pricing data. (1) In lieu of submitting cost or pricing data, offerors may submit a written request for exception by submitting the information described in the following subparagraphs. The Contracting Officer may require additional supporting information, but only to the extent necessary to determine whether an exception should be granted, and whether the price is fair and reasonable.

(i) Identification of the law or regulation establishing the price offered. If the price is controlled under law by periodic rulings, reviews, or similar actions of a governmental body, attach a copy of the controlling document, unless it was previously submitted to the contracting office.

(ii) Commercial item exception. For a commercial item exception, the offeror shall submit, at a minimum, information on prices at which the same item or similar items have previously been sold in the commercial market that is adequate for evaluating the reasonableness of the price for this acquisition. Such information may include--

(A) For catalog items, a copy of or identification of the catalog and its date, or the appropriate pages for the offered items, or a statement that the catalog is on file in the buying office to which the proposal is being submitted. Provide a copy or describe current discount policies and price lists (published or unpublished), e.g., wholesale, original equipment manufacturer, or reseller. Also explain the basis of each offered price and its relationship to the

established catalog price, including how the proposed price relates to the price of recent sales in quantities similar to the proposed quantities;

(B) For market-priced items, the source and date or period of the market quotation or other basis for market price, the base amount, and applicable discounts. In addition, describe the nature of the market;

(C) For items included on an active Federal Supply Service Multiple Award Schedule contract, proof that an exception has been granted for the schedule item.

(2) The offeror grants the Contracting Officer or an authorized representative the right to examine, at any time before award, books, records, documents, or other directly pertinent records to verify any request for an exception under this provision, and the reasonableness of price. For items priced using catalog or market prices, or law or regulation, access does not extend to cost or profit information or other data relevant solely to the offeror's determination of the prices to be offered in the catalog or marketplace.

(b) Requirements for cost or pricing data. If the offeror is not granted an exception from the requirement to submit cost or pricing data, the following applies:

(1) The offeror shall prepare and submit cost or pricing data and supporting attachments in accordance with Table 15-2 of FAR 15.408.

As soon as practicable after agreement on price, but before contract award (except for unpriced actions such as letter contracts), the offeror shall submit a Certificate of Current Cost or Pricing Data, as prescribed by FAR 15.406-2.

(End of provision)

#### 52.216-1 TYPE OF CONTRACT (APR 1984)

The Government contemplates award of a Firm Fixed Price contract resulting from this solicitation.

(End of clause)

#### 52.217-5 EVALUATION OF OPTIONS (JUL 1990)

Except when it is determined in accordance with FAR 17.206(b) not to be in the Government's best interests, the Government will evaluate offers for award purposes by adding the total price for all options to the total price for the basic requirement. Evaluation of options will not obligate the Government to exercise the option(s).

(End of provision)

#### 52.217-7 OPTION FOR INCREASED QUANTITY--SEPARATELY PRICED LINE ITEM (MAR 1989)

The Government may require the delivery of the numbered line item, identified in the Schedule as an option item, in the quantity and at the price stated in the Schedule. The Contracting Officer may exercise the option by written notice to the Contractor within 120 calendar days of the offer. Delivery of added items shall continue at the same rate that like items are called for under the contract, unless the parties otherwise agree.

(End of clause)

52.222-23 NOTICE OF REQUIREMENT FOR AFFIRMATIVE ACTION TO ENSURE EQUAL EMPLOYMENT OPPORTUNITY FOR CONSTRUCTION (FEB 1999)

(a) The offeror's attention is called to the Equal Opportunity clause and the Affirmative Action Compliance Requirements for Construction clause of this solicitation.

(b) The goals for minority and female participation, expressed in percentage terms for the Contractor's aggregate workforce in each trade on all construction work in the covered area, are as follows:

Goals for minority participation for each trade	Goals for female participation for each trade
Please contact the Office of federal Contract Compliance Programs as Appropriate	Please contact the Office of federal Contract Compliance Programs as Appropriate

These goals are applicable to all the Contractor's construction work performed in the covered area. If the Contractor performs construction work in a geographical area located outside of the covered area, the Contractor shall apply the goals established for the geographical area where the work is actually performed. Goals are published periodically in the Federal Register in notice form, and these notices may be obtained from any Office of Federal Contract Compliance Programs office.

(c) The Contractor's compliance with Executive Order 11246, as amended, and the regulations in 41 CFR 60-4 shall be based on (1) its implementation of the Equal Opportunity clause, (2) specific affirmative action obligations required by the clause entitled "Affirmative Action Compliance Requirements for Construction," and (3) its efforts to meet the goals. The hours of minority and female employment and training must be substantially uniform throughout the length of the contract, and in each trade. The Contractor shall make a good faith effort to employ minorities and women evenly on each of its projects. The transfer of minority or female employees or trainees from Contractor to Contractor, or from project to project, for the sole purpose of meeting the Contractor's goals shall be a violation of the contract, Executive Order 11246, as amended, and the regulations in 41 CFR 60-4. Compliance with the goals will be measured against the total work hours performed.

(d) The Contractor shall provide written notification to the Deputy Assistant Secretary for Federal Contract Compliance, U.S. Department of Labor, within 10 working days following award of any construction subcontract in excess of \$10,000 at any tier for construction work under the contract resulting from this solicitation. The notification shall list the --

- (1) Name, address, and telephone number of the subcontractor;
- (2) Employer's identification number of the subcontractor;
- (3) Estimated dollar amount of the subcontract;
- (4) Estimated starting and completion dates of the subcontract; and
- (5) Geographical area in which the subcontract is to be performed.

(e) As used in this Notice, and in any contract resulting from this solicitation, the "covered area" is **Afghanistan**.

(End of provision)

52.233-2 SERVICE OF PROTEST (SEP 2006)

(a) Protests, as defined in section 33.101 of the Federal Acquisition Regulation, that are filed directly with an agency, and copies of any protests that are filed with the Government Accountability Office (GAO), shall be served on the Contracting Officer (addressed as follows) by obtaining written and dated acknowledgment of receipt from

Contracting Office, USACE-AED  
Kabul, Afghanistan

(b) The copy of any protest shall be received in the office designated above within one day of filing a protest with the GAO.

(End of provision)

52.236-27 SITE VISIT (CONSTRUCTION) (FEB 1995) – ALTERNATE I (FEB 1995)

(a) The clauses at 52.236-2, Differing Site Conditions, and 52.236-3, Site Investigations and Conditions Affecting the Work, will be included in any contract awarded as a result of this solicitation. Accordingly, offerors or quoters are urged and expected to inspect the site where the work will be performed.

(b) An organized site visit has been scheduled for--  
Not Applicable.

(c) Participants will meet at--

(End of provision)

52.252-1 SOLICITATION PROVISIONS INCORPORATED BY REFERENCE (FEB 1998)

This solicitation incorporates one or more solicitation provisions by reference, with the same force and effect as if they were given in full text. Upon request, the Contracting Officer will make their full text available. The offeror is cautioned that the listed provisions may include blocks that must be completed by the offeror and submitted with its quotation or offer. In lieu of submitting the full text of those provisions, the offeror may identify the provision by paragraph identifier and provide the appropriate information with its quotation or offer. Also, the full text of a solicitation provision may be accessed electronically at this/these address(es):

<http://farsite.hill.af.mil/>

(End of provision)

52.252-5 AUTHORIZED DEVIATIONS IN PROVISIONS (APR 1984)

(a) The use in this solicitation of any Federal Acquisition Regulation (48 CFR Chapter 1) provision with an authorized deviation is indicated by the addition of "(DEVIATION)" after the date of the provision.

(b) The use in this solicitation of any Defense FAR supplement (48 CFR Chapter 2) provision with an authorized deviation is indicated by the addition of "(DEVIATION)" after the name of the regulation.

(End of provision)

Section 00600 - Representations & Certifications

CLAUSES INCORPORATED BY REFERENCE

52.203-11	Certification And Disclosure Regarding Payments To Influence Certain Federal Transactions	SEP 2005
52.222-38	Compliance With Veterans' Employment Reporting Requirements	DEC 2001
252.209-7001	Disclosure of Ownership or Control by the Government of a Terrorist Country	OCT 2006
252.225-7031	Secondary Arab Boycott Of Israel	JUN 2005
252.225-7031	Secondary Arab Boycott Of Israel	JUN 2005

CLAUSES INCORPORATED BY FULL TEXT

52.203-2 CERTIFICATE OF INDEPENDENT PRICE DETERMINATION (APR 1985)

(a) The offeror certifies that --

(1) The prices in this offer have been arrived at independently, without, for the purpose of restricting competition, any consultation, communication, or agreement with any other offeror or competitor relating to --

(i) Those prices,

(ii) The intention to submit an offer, or

(iii) The methods of factors used to calculate the prices offered:

(2) The prices in this offer have not been and will not be knowingly disclosed by the offeror, directly or indirectly, to any other offeror or competitor before bid opening (in the case of a sealed bid solicitation) or contract award (in the case of a negotiated solicitation) unless otherwise required by law; and

(3) No attempt has been made or will be made by the offeror to induce any other concern to submit or not to submit an offer for the purpose of restricting competition.

(b) Each signature on the offer is considered to be a certification by the signatory that the signatory --

(1) Is the person in the offeror's organization responsible for determining the prices offered in this bid or proposal, and that the signatory has not participated and will not participate in any action contrary to subparagraphs (a)(1) through (a)(3) of this provision; or

(2) (i) Has been authorized, in writing, to act as agent for the following principals in certifying that those principals have not participated, and will not participate in any action contrary to subparagraphs (a)(1) through (a)(3) of this provision \_\_\_\_\_ (insert full name of person(s) in the

offeror's organization responsible for determining the prices offered in this bid or proposal, and the title of his or her position in the offeror's organization);

(ii) As an authorized agent, does certify that the principals named in subdivision (b)(2)(i) above have not participated, and will not participate, in any action contrary to subparagraphs (a)(1) through (a)(3) above; and

(iii) As an agent, has not personally participated, and will not participate, in any action contrary to subparagraphs (a)(1) through (a)(3) of this provision.

(c) If the offeror deletes or modifies subparagraph (a)(2) of this provision, the offeror must furnish with its offer a signed statement setting forth in detail the circumstances of the disclosure.

(End of clause)

52.204-3 TAXPAYER IDENTIFICATION (OCT 1998)

(a) Definitions.

Common parent, as used in this provision, means that corporate entity that owns or controls an affiliated group of corporations that files its Federal income tax returns on a consolidated basis, and of which the offeror is a member.

Taxpayer Identification Number (TIN), as used in this provision, means the number required by the Internal Revenue Service (IRS) to be used by the offeror in reporting income tax and other returns. The TIN may be either a Social Security Number or an Employer Identification Number.

(b) All offerors must submit the information required in paragraphs (d) through (f) of this provision to comply with debt collection requirements of 31 U.S.C. 7701(c) and 3325(d), reporting requirements of 26 U.S.C. 6041, 6041A, and 6050M, and implementing regulations issued by the IRS. If the resulting contract is subject to the payment reporting requirements described in Federal Acquisition Regulation (FAR) 4.904, the failure or refusal by the offeror to furnish the information may result in a 31 percent reduction of payments otherwise due under the contract.

(c) The TIN may be used by the Government to collect and report on any delinquent amounts arising out of the offeror's relationship with the Government (31 U.S.C. 7701(c)(3)). If the resulting contract is subject to the payment reporting requirements described in FAR 4.904, the TIN provided hereunder may be matched with IRS records to verify the accuracy of the offeror's TIN.

(d) Taxpayer Identification Number (TIN).

\_\_\_ TIN:.....

\_\_\_ TIN has been applied for.

\_\_\_ TIN is not required because:

\_\_\_ Offeror is a nonresident alien, foreign corporation, or foreign partnership that does not have income effectively connected with the conduct of a trade or business in the United States and does not have an office or place of business or a fiscal paying agent in the United States;

\_\_\_ Offeror is an agency or instrumentality of a foreign government;

\_\_\_ Offeror is an agency or instrumentality of the Federal Government.

(e) Type of organization.

- Sole proprietorship;
- Partnership;
- Corporate entity (not tax-exempt);
- Corporate entity (tax-exempt);
- Government entity (Federal, State, or local);
- Foreign government;
- International organization per 26 CFR 1.6049-4;
- Other-----

(f) Common parent.

Offeror is not owned or controlled by a common parent as defined in paragraph (a) of this provision.

Name and TIN of common parent:

Name-----

TIN-----

(End of provision)

52.204-8 ANNUAL REPRESENTATIONS AND CERTIFICATIONS (JAN 2006)

(a)(1) The North American Industry Classification System (NAICS) code for this acquisition is ----- [insert NAICS code].

(2) The small business size standard is ----- [insert size standard].

(3) The small business size standard for a concern which submits an offer in its own name, other than on a construction or service contract, but which proposes to furnish a product which it did not itself manufacture, is 500 employees.

(b)(1) If the clause at 52.204-7, Central Contractor Registration, is included in this solicitation, paragraph (c) of this provision applies.

(2) If the clause at 52.204-7 is not included in this solicitation, and the offeror is currently registered in CCR, and has completed the ORCA electronically, the offeror may choose to use paragraph (b) of this provision instead of completing the corresponding individual representations and certifications in the solicitation. The offeror shall indicate which option applies by checking one of the following boxes:

Paragraph (c) applies.

( ) Paragraph (c) does not apply and the offeror has completed the individual representations and certifications in the solicitation.

(c) The offeror has completed the annual representations and certifications electronically via the Online Representations and Certifications Application (ORCA) website at http://orca.bpn.gov. After reviewing the ORCA database information, the offeror verifies by submission of the offer that the representations and certifications currently posted electronically have been entered or updated within the last 12 months, are current, accurate, complete, and applicable to this solicitation (including the business size standard applicable to the NAICS code referenced for this solicitation), as of the date of this offer and are incorporated in this offer by reference (see FAR 4.1201); except for the changes identified below [offeror to insert changes, identifying change by clause number, title, date]. These amended representation(s) and/or certification(s) are also incorporated in this offer and are current, accurate, and complete as of the date of this offer.

FAR Clause	Title	Date	Change
-----	-----	-----	-----

Any changes provided by the offeror are applicable to this solicitation only, and do not result in an update to the representations and certifications posted on ORCA.

(End of Provision)

52.209-5 CERTIFICATION REGARDING DEBARMENT, SUSPENSION, PROPOSED DEBARMENT, AND OTHER RESPONSIBILITY MATTERS (DEC 2001)

(a)(1) The Offeror certifies, to the best of its knowledge and belief, that-

(i) The Offeror and/or any of its Principals-

(A) Are ( ) are not ( ) presently debarred, suspended, proposed for debarment, or declared ineligible for the award of contracts by any Federal agency;

(B) Have ( ) have not ( ), within a three-year period preceding this offer, been convicted of or had a civil judgment rendered against them for: commission of fraud or a criminal offense in connection with obtaining, attempting to obtain, or performing a public (Federal, state, or local) contract or subcontract; violation of Federal or state antitrust statutes relating to the submission of offers; or commission of embezzlement, theft, forgery, bribery, falsification or destruction of records, making false statements, tax evasion, or receiving stolen property; and

(C) Are ( ) are not ( ) presently indicted for, or otherwise criminally or civilly charged by a governmental entity with, commission of any of the offenses enumerated in paragraph (a)(1)(i)(B) of this provision.

(ii) The Offeror has ( ) has not ( ), within a three-year period preceding this offer, had one or more contracts terminated for default by any Federal agency.

(2) "Principals," for the purposes of this certification, means officers; directors; owners; partners; and, persons having primary management or supervisory responsibilities within a business entity (e.g., general manager; plant manager; head of a subsidiary, division, or business segment, and similar positions).

This Certification Concerns a Matter Within the Jurisdiction of an Agency of the United States and the Making of a False, Fictitious, or Fraudulent Certification May Render the Maker Subject to Prosecution Under Section 1001, Title 18, United States Code.

(b) The Offeror shall provide immediate written notice to the Contracting Officer if, at any time prior to contract award, the Offeror learns that its certification was erroneous when submitted or has become erroneous by reason of changed circumstances.

(c) A certification that any of the items in paragraph (a) of this provision exists will not necessarily result in withholding of an award under this solicitation. However, the certification will be considered in connection with a determination of the Offeror's responsibility. Failure of the Offeror to furnish a certification or provide such additional information as requested by the Contracting Officer may render the Offeror nonresponsible.

(d) Nothing contained in the foregoing shall be construed to require establishment of a system of records in order to render, in good faith, the certification required by paragraph (a) of this provision. The knowledge and information of an Offeror is not required to exceed that which is normally possessed by a prudent person in the ordinary course of business dealings.

(e) The certification in paragraph (a) of this provision is a material representation of fact upon which reliance was placed when making award. If it is later determined that the Offeror knowingly rendered an erroneous certification, in addition to other remedies available to the Government, the Contracting Officer may terminate the contract resulting from this solicitation for default.

(End of provision)

#### 52.222-22 PREVIOUS CONTRACTS AND COMPLIANCE REPORTS (FEB 1999)

The offeror represents that --

(a)  It has,  has not participated in a previous contract or subcontract subject to the Equal Opportunity clause of this solicitation;

(b)  It has,  has not, filed all required compliance reports; and

(c) Representations indicating submission of required compliance reports, signed by proposed subcontractors, will be obtained before subcontract awards.

(End of provision)

#### 52.230-1 COST ACCOUNTING STANDARDS NOTICES AND CERTIFICATION (JUN 2000)

Note: This notice does not apply to small businesses or foreign governments. This notice is in three parts, identified by Roman numerals I through III.

Offerors shall examine each part and provide the requested information in order to determine Cost Accounting Standards (CAS) requirements applicable to any resultant contract.

If the offeror is an educational institution, Part II does not apply unless the contemplated contract will be subject to full or modified CAS coverage pursuant to 48 CFR 9903.201-2(c)(5) or 9903.201-2(c)(6), respectively.

I. DISCLOSURE STATEMENT--COST ACCOUNTING PRACTICES AND CERTIFICATION

(a) Any contract in excess of \$500,000 resulting from this solicitation will be subject to the requirements of the Cost Accounting Standards Board (48 CFR Chapter 99), except for those contracts which are exempt as specified in 48 CFR 9903.201-1.

(b) Any offeror submitting a proposal which, if accepted, will result in a contract subject to the requirements of 48 CFR Chapter 99 must, as a condition of contracting, submit a Disclosure Statement as required by 48 CFR 9903.202. When required, the Disclosure Statement must be submitted as a part of the offeror's proposal under this solicitation unless the offeror has already submitted a Disclosure Statement disclosing the practices used in connection with the pricing of this proposal. If an applicable Disclosure Statement has already been submitted, the offeror may satisfy the requirement for submission by providing the information requested in paragraph (c) of Part I of this provision.

CAUTION: In the absence of specific regulations or agreement, a practice disclosed in a Disclosure Statement shall not, by virtue of such disclosure, be deemed to be a proper, approved, or agreed-to practice for pricing proposals or accumulating and reporting contract performance cost data.

(c) Check the appropriate box below:

(1) Certificate of Concurrent Submission of Disclosure Statement.

The offeror hereby certifies that, as a part of the offer, copies of the Disclosure Statement have been submitted as follows: (i) original and one copy to the cognizant Administrative Contracting Officer (ACO) or cognizant Federal agency official authorized to act in that capacity (Federal official), as applicable, and (ii) one copy to the cognizant Federal auditor.

(Disclosure must be on Form No. CASB DS-1 or CASB DS-2, as applicable. Forms may be obtained from the cognizant ACO or Federal official and/or from the loose-leaf version of the Federal Acquisition Regulation.)

Date of Disclosure Statement: \_\_\_\_\_ Name and Address of Cognizant ACO or Federal Official Where Filed: \_\_\_\_\_

The offeror further certifies that the practices used in estimating costs in pricing this proposal are consistent with the cost accounting practices disclosed in the Disclosure Statement.

(2) Certificate of Previously Submitted Disclosure Statement.

The offeror hereby certifies that the required Disclosure Statement was filed as follows:

Date of Disclosure Statement: \_\_\_\_\_ Name and Address of Cognizant ACO or Federal Official Where Filed: \_\_\_\_\_

The offeror further certifies that the practices used in estimating costs in pricing this proposal are consistent with the cost accounting practices disclosed in the applicable Disclosure Statement.

(3) Certificate of Monetary Exemption.

The offeror hereby certifies that the offeror, together with all divisions, subsidiaries, and affiliates under common control, did not receive net awards of negotiated prime contracts and subcontracts subject to CAS totaling more than \$50 million (of which at least one award exceeded \$1 million) in the cost accounting period immediately preceding the period in which this proposal was submitted. The offeror further certifies that if such status changes before an award resulting from this proposal, the offeror will advise the Contracting Officer immediately.

(4) Certificate of Interim Exemption.

The offeror hereby certifies that (i) the offeror first exceeded the monetary exemption for disclosure, as defined in (3) of this subsection, in the cost accounting period immediately preceding the period in which this offer was submitted and (ii) in accordance with 48 CFR 9903.202-1, the offeror is not yet required to submit a Disclosure Statement. The offeror further certifies that if an award resulting from this proposal has not been made within 90 days after the end of that period, the offeror will immediately submit a revised certificate to the Contracting Officer, in the form specified under subparagraph (c)(1) or (c)(2) of Part I of this provision, as appropriate, to verify submission of a completed Disclosure Statement.

CAUTION: Offerors currently required to disclose because they were awarded a CAS-covered prime contract or subcontract of \$50 million or more in the current cost accounting period may not claim this exemption (4). Further, the exemption applies only in connection with proposals submitted before expiration of the 90-day period following the cost accounting period in which the monetary exemption was exceeded.

## II. COST ACCOUNTING STANDARDS--ELIGIBILITY FOR MODIFIED CONTRACT COVERAGE

If the offeror is eligible to use the modified provisions of 48 CFR 9903.201-2(b) and elects to do so, the offeror shall indicate by checking the box below. Checking the box below shall mean that the resultant contract is subject to the Disclosure and Consistency of Cost Accounting Practices clause in lieu of the Cost Accounting Standards clause.

The offeror hereby claims an exemption from the Cost Accounting Standards clause under the provisions of 48 CFR 9903.201-2(b) and certifies that the offeror is eligible for use of the Disclosure and Consistency of Cost Accounting Practices clause because during the cost accounting period immediately preceding the period in which this proposal was submitted, the offeror received less than \$50 million in awards of CAS-covered prime contracts and subcontracts. The offeror further certifies that if such status changes before an award resulting from this proposal, the offeror will advise the Contracting Officer immediately.

CAUTION: An offeror may not claim the above eligibility for modified contract coverage if this proposal is expected to result in the award of a CAS-covered contract of \$50 million or more or if, during its current cost accounting period, the offeror has been awarded a single CAS-covered prime contract or subcontract of \$25 million or more.

## III. ADDITIONAL COST ACCOUNTING STANDARDS APPLICABLE TO EXISTING CONTRACTS

The offeror shall indicate below whether award of the contemplated contract would, in accordance with subparagraph (a)(3) of the Cost Accounting Standards clause, require a change in established cost accounting practices affecting existing contracts and subcontracts.

YES  NO

(End of clause)

## 252.247-7022 REPRESENTATION OF EXTENT OF TRANSPORTATION BY SEA (AUG 1992)

(a) The Offeror shall indicate by checking the appropriate blank in paragraph (b) of this provision whether transportation of supplies by sea is anticipated under the resultant contract. The term supplies is defined in the Transportation of Supplies by Sea clause of this solicitation.

(b) Representation. The Offeror represents that it:

\_\_\_\_ (1) Does anticipate that supplies will be transported by sea in the performance of any contract or subcontract resulting from this solicitation.

\_\_\_\_ (2) Does not anticipate that supplies will be transported by sea in the performance of any contract or subcontract resulting from this solicitation.

(c) Any contract resulting from this solicitation will include the Transportation of Supplies by Sea clause. If the Offeror represents that it will not use ocean transportation, the resulting contract will also include the Defense FAR Supplement clause at 252.247-7024, Notification of Transportation of Supplies by Sea.

(End of provision)

## Section 00700 - Contract Clauses

## CLAUSES INCORPORATED BY REFERENCE

52.202-1	Definitions	JUL 2004
52.203-3	Gratuities	APR 1984
52.203-5	Covenant Against Contingent Fees	APR 1984
52.203-7	Anti-Kickback Procedures	JUL 1995
52.203-8	Cancellation, Rescission, and Recovery of Funds for Illegal or Improper Activity	JAN 1997
52.203-10	Price Or Fee Adjustment For Illegal Or Improper Activity	JAN 1997
52.203-12	Limitation On Payments To Influence Certain Federal Transactions	SEP 2005
52.204-4	Printed or Copied Double-Sided on Recycled Paper	AUG 2000
52.209-6	Protecting the Government's Interest When Subcontracting With Contractors Debarred, Suspended, or Proposed for Debarment	SEP 2006
52.215-2	Audit and Records--Negotiation	JUN 1999
52.215-11	Price Reduction for Defective Cost or Pricing Data-- Modifications	OCT 1997
52.215-13	Subcontractor Cost or Pricing Data--Modifications	OCT 1997
52.215-15	Pension Adjustments and Asset Reversions	OCT 2004
52.215-18	Reversion or Adjustment of Plans for Postretirement Benefits (PRB) Other than Pensions	JUL 2005
52.215-21	Requirements for Cost or Pricing Data or Information Other Than Cost or Pricing Data--Modifications	OCT 1997
52.222-21	Prohibition Of Segregated Facilities	FEB 1999
52.222-26	Equal Opportunity	APR 2002
52.222-27	Affirmative Action Compliance Requirements for Construction	FEB 1999
52.222-35	Equal Opportunity For Special Disabled Veterans, Veterans of the Vietnam Era, and Other Eligible Veterans	SEP 2006
52.222-36	Affirmative Action For Workers With Disabilities	JUN 1998
52.222-37	Employment Reports On Special Disabled Veterans, Veterans Of The Vietnam Era, and Other Eligible Veterans	SEP 2006
52.225-13	Restrictions on Certain Foreign Purchases	FEB 2006
52.225-14	Inconsistency Between English Version And Translation Of Contract	FEB 2000
52.227-4	Patent Indemnity--Construction Contracts	APR 1984
52.228-3	Worker's Compensation Insurance (Defense Base Act)	APR 1984
52.229-6	Taxes--Foreign Fixed-Price Contracts	JUN 2003
52.232-5	Payments under Fixed-Price Construction Contracts	SEP 2002
52.232-17	Interest	JUN 1996
52.232-18	Availability Of Funds	APR 1984
52.232-27	Prompt Payment for Construction Contracts	SEP 2005
52.232-33	Payment by Electronic Funds Transfer--Central Contractor Registration	OCT 2003
52.232-38	Submission of Electronic Funds Transfer Information with Offer	MAY 1999
52.233-1	Disputes	JUL 2002
52.233-3	Protest After Award	AUG 1996
52.233-4	Applicable Law for Breach of Contract Claim	OCT 2004
52.236-2	Differing Site Conditions	APR 1984
52.236-3	Site Investigation and Conditions Affecting the Work	APR 1984

52.236-5	Material and Workmanship	APR 1984
52.236-6	Superintendence by the Contractor	APR 1984
52.236-7	Permits and Responsibilities	NOV 1991
52.236-8	Other Contracts	APR 1984
52.236-9	Protection of Existing Vegetation, Structures, Equipment, Utilities, and Improvements	APR 1984
52.236-10	Operations and Storage Areas	APR 1984
52.236-11	Use and Possession Prior to Completion	APR 1984
52.236-12	Cleaning Up	APR 1984
52.236-13 Alt I	Accident Prevention (Nov 1991) - Alternate I	NOV 1991
52.236-15	Schedules for Construction Contracts	APR 1984
52.236-17	Layout of Work	APR 1984
52.236-21 Alt I	Specifications and Drawings for Construction (Feb 97) - Alternate I	APR 1984
52.236-23	Responsibility of the Architect-Engineer Contractor	APR 1984
52.236-24	Work Oversight in Architect-Engineer Contracts	APR 1984
52.236-25	Requirements for Registration of Designers	JUN 2003
52.236-26	Preconstruction Conference	FEB 1995
52.242-13	Bankruptcy	JUL 1995
52.242-14	Suspension of Work	APR 1984
52.243-4	Changes	AUG 1987
52.243-6	Change Order Accounting	APR 1984
52.244-4	Subcontractors and Outside Associates and Consultants (Architect-Engineer Services)	AUG 1998
52.244-5	Competition In Subcontracting	DEC 1996
52.246-21	Warranty of Construction	MAR 1994
52.247-34	F.O.B. Destination	NOV 1991
52.247-63	Preference For U.S. Flag Air Carriers	JUN 2003
52.248-3	Value Engineering-Construction	SEP 2006
52.249-2 Alt I	Termination for Convenience of the Government (Fixed- Price) (May 2004) - Alternate I	SEP 1996
52.249-10	Default (Fixed-Price Construction)	APR 1984
52.253-1	Computer Generated Forms	JAN 1991
252.201-7000	Contracting Officer's Representative	DEC 1991
252.203-7001	Prohibition On Persons Convicted of Fraud or Other Defense- Contract-Related Felonies	DEC 2004
252.204-7000	Disclosure Of Information	DEC 1991
252.204-7003	Control Of Government Personnel Work Product	APR 1992
252.209-7004	Subcontracting With Firms That Are Owned or Controlled By The Government of a Terrorist Country	DEC 2006
252.215-7000	Pricing Adjustments	DEC 1991
252.215-7002	Cost Estimating System Requirements	DEC 2006
252.222-7002	Compliance With Local Labor Laws (Overseas)	JUN 1997
252.223-7002	Safety Precautions For Ammunition And Explosives	MAY 1994
252.223-7003	Changes In Place Of Performance--Ammunition And Explosives	DEC 1991
252.223-7004	Drug Free Work Force	SEP 1988
252.225-7005	Identification Of Expenditures In The United States	JUN 2005
252.225-7041	Correspondence in English	JUN 1997
252.227-7013	Rights in Technical Data--Noncommercial Items	NOV 1995
252.227-7022	Government Rights (Unlimited)	MAR 1979
252.227-7023	Drawings and Other Data to become Property of Government	MAR 1979
252.227-7030	Technical Data--Withholding Of Payment	MAR 2000
252.227-7033	Rights in Shop Drawings	APR 1966
252.231-7000	Supplemental Cost Principles	DEC 1991

252.232-7003	Electronic Submission of Payment Requests	MAY 2006
252.232-7008	Assignment of Claims (Overseas)	JUN 1997
252.232-7010	Levies on Contract Payments	DEC 2006
252.233-7001	Choice of Law (Overseas)	JUN 1997
252.236-7000	Modification Proposals-Price Breakdown	DEC 1991
252.236-7008	Contract Prices-Bidding Schedules	DEC 1991
252.243-7001	Pricing Of Contract Modifications	DEC 1991
252.243-7002	Requests for Equitable Adjustment	MAR 1998
252.247-7023	Transportation of Supplies by Sea	MAY 2002
252.247-7024	Notification Of Transportation Of Supplies By Sea	MAR 2000

#### CLAUSES INCORPORATED BY FULL TEXT

##### 52.215-19 NOTIFICATION OF OWNERSHIP CHANGES (OCT 1997)

(a) The Contractor shall make the following notifications in writing:

(1) When the Contractor becomes aware that a change in its ownership has occurred, or is certain to occur, that could result in changes in the valuation of its capitalized assets in the accounting records, the Contractor shall notify the Administrative Contracting Officer (ACO) within 30 days.

(2) The Contractor shall also notify the ACO within 30 days whenever changes to asset valuations or any other cost changes have occurred or are certain to occur as a result of a change in ownership.

(b) The Contractor shall--

(1) Maintain current, accurate, and complete inventory records of assets and their costs;

(2) Provide the ACO or designated representative ready access to the records upon request;

(3) Ensure that all individual and grouped assets, their capitalized values, accumulated depreciation or amortization, and remaining useful lives are identified accurately before and after each of the Contractor's ownership changes; and

(4) Retain and continue to maintain depreciation and amortization schedules based on the asset records maintained before each Contractor ownership change.

The Contractor shall include the substance of this clause in all subcontracts under this contract that meet the applicability requirement of FAR 15.408(k).

(End of clause)

##### 52.222-29 NOTIFICATION OF VISA DENIAL (JUN 2003)

It is a violation of Executive Order 11246 for a Contractor to refuse to employ any applicant or not to assign any person hired in the United States, Puerto Rico, the Northern Mariana Islands, American Samoa, Guam, the U.S. Virgin Islands, or Wake Island, on the basis that the individual's race, color, religion, sex, or national origin is not compatible with the policies of the country where or for whom the work will be performed (41 CFR 60-1.10). The Contractor shall notify the U.S. Department of State, Assistant Secretary, Bureau of Political-Military Affairs (PM), 2201 C Street NW., Room 6212, Washington, DC 20520, and the U.S. Department of Labor, Deputy Assistant Secretary for Federal Contract Compliance, when it has knowledge of any employee or potential employee being

denied an entry visa to a country where this contract will be performed, and it believes the denial is attributable to the race, color, religion, sex, or national origin of the employee or potential employee.

(End of clause)

52.232-34 PAYMENT BY ELECTRONIC FUNDS TRANSFER—OTHER THAN CENTRAL CONTRACTOR REGISTRATION (MAY 1999)

(a) Method of payment. (1) All payments by the Government under this contract shall be made by electronic funds transfer (EFT) except as provided in paragraph (a)(2) of this clause. As used in this clause, the term "EFT" refers to the funds transfer and may also include the payment information transfer.

(2) In the event the Government is unable to release one or more payments by EFT, the Contractor agrees to either--

(i) Accept payment by check or some other mutually agreeable method of payment; or

(ii) Request the Government to extend payment due dates until such time as the Government makes payment by EFT (but see paragraph (d) of this clause).

(b) Mandatory submission of Contractor's EFT information. (1) The Contractor is required to provide the Government with the information required to make payment by EFT (see paragraph (j) of this clause). The Contractor shall provide this information directly to the office designated in this contract to receive that information (hereafter: "designated office") by no later than 15 days prior to submission of the first request for payment. If not otherwise specified in this contract, the payment office is the designated office for receipt of the Contractor's EFT information. If more than one designated office is named for the contract, the Contractor shall provide a separate notice to each office. In the event that the EFT information changes, the Contractor shall be responsible for providing the updated information to the designated office(s).

(2) If the Contractor provides EFT information applicable to multiple contracts, the Contractor shall specifically state the applicability of this EFT information in terms acceptable to the designated office. However, EFT information supplied to a designated office shall be applicable only to contracts that identify that designated office as the office to receive EFT information for that contract.

(c) Mechanisms for EFT payment. The Government may make payment by EFT through either the Automated Clearing House (ACH) network, subject to the rules of the National Automated Clearing House Association, or the Fedwire Transfer System. The rules governing Federal payments through the ACH are contained in 31 CFR part 210.

(d) Suspension of payment. (1) The Government is not required to make any payment under this contract until after receipt, by the designated office, of the correct EFT payment information from the Contractor. Until receipt of the correct EFT information, any invoice or contract financing request shall be deemed not to be a proper invoice for the purpose of prompt payment under this contract. The prompt payment terms of the contract regarding notice of an improper invoice and delays in accrual of interest penalties apply.

(2) If the EFT information changes after submission of correct EFT information, the Government shall begin using the changed EFT information no later than 30 days after its receipt by the designated office to the extent payment is made by EFT. However, the Contractor may request that no further payments be made until the updated EFT information is implemented by the payment office. If such suspension would result in a late payment under the prompt payment terms of this contract, the Contractor's request for suspension shall extend the due date for payment by the number of days of the suspension.

(e) Liability for uncompleted or erroneous transfers. (1) If an uncompleted or erroneous transfer occurs because the Government used the Contractor's EFT information incorrectly, the Government remains responsible for--

(i) Making a correct payment;

(ii) Paying any prompt payment penalty due; and

(iii) Recovering any erroneously directed funds.

(2) If an uncompleted or erroneous transfer occurs because the Contractor's EFT information was incorrect, or was revised within 30 days of Government release of the EFT payment transaction instruction to the Federal Reserve System, and--

(i) If the funds are no longer under the control of the payment office, the Government is deemed to have made payment and the Contractor is responsible for recovery of any erroneously directed funds; or

(ii) If the funds remain under the control of the payment office, the Government shall not make payment and the provisions of paragraph (d) shall apply.

(f) EFT and prompt payment. A payment shall be deemed to have been made in a timely manner in accordance with the prompt payment terms of this contract if, in the EFT payment transaction instruction released to the Federal Reserve System, the date specified for settlement of the payment is on or before the prompt payment due date, provided the specified payment date is a valid date under the rules of the Federal Reserve System.

(g) EFT and assignment of claims. If the Contractor assigns the proceeds of this contract as provided for in the assignment of claims terms of this contract, the Contractor shall require as a condition of any such assignment, that the assignee shall provide the EFT information required by paragraph (j) of this clause to the designated office, and shall be paid by EFT in accordance with the terms of this clause. In all respects, the requirements of this clause shall apply to the assignee as if it were the Contractor. EFT information that shows the ultimate recipient of the transfer to be other than the Contractor, in the absence of a proper assignment of claims acceptable to the Government, is incorrect EFT information within the meaning of paragraph (d) of this clause.

(h) Liability for change of EFT information by financial agent. The Government is not liable for errors resulting from changes to EFT information provided by the Contractor's financial agent.

(i) Payment information. The payment or disbursing office shall forward to the Contractor available payment information that is suitable for transmission as of the date of release of the EFT instruction to the Federal Reserve System. The Government may request the Contractor to designate a desired format and method(s) for delivery of payment information from a list of formats and methods the payment office is capable of executing. However, the Government does not guarantee that any particular format or method of delivery is available at any particular payment office and retains the latitude to use the format and delivery method most convenient to the Government. If the Government makes payment by check in accordance with paragraph (a) of this clause, the Government shall mail the payment information to the remittance address in the contract.

(j) EFT information. The Contractor shall provide the following information to the designated office. The Contractor may supply this data for this or multiple contracts (see paragraph (b) of this clause). The Contractor shall designate a single financial agent per contract capable of receiving and processing the EFT information using the EFT methods described in paragraph (c) of this clause.

(1) The contract number (or other procurement identification number).

(2) The Contractor's name and remittance address, as stated in the contract(s).

(3) The signature (manual or electronic, as appropriate), title, and telephone number of the Contractor official authorized to provide this information.

(4) The name, address, and 9-digit Routing Transit Number of the Contractor's financial agent.

(5) The Contractor's account number and the type of account (checking, saving, or lockbox).

(6) If applicable, the Fedwire Transfer System telegraphic abbreviation of the Contractor's financial agent.

(7) If applicable, the Contractor shall also provide the name, address, telegraphic abbreviation, and 9-digit Routing Transit Number of the correspondent financial institution receiving the wire transfer payment if the Contractor's financial agent is not directly on-line to the Fedwire Transfer System; and, therefore, not the receiver of the wire transfer payment.

(End of clause)

#### 52.236-1 PERFORMANCE OF WORK BY THE CONTRACTOR (APR 1984)

The Contractor shall perform on the site, and with its own organization, work equivalent to at least Twelve (12%) percent of the total amount of work to be performed under the contract. This percentage may be reduced by a supplemental agreement to this contract if, during performing the work, the Contractor requests a reduction and the Contracting Officer determines that the reduction would be to the advantage of the Government.

(End of clause)

#### 52.249-5000 BASIS FOR SETTLEMENT OF PROPOSALS

Actual costs will be used to determine equipment costs for a settlement proposal submitted on the total cost basis under FAR 49.206-2(b). In evaluating a terminations settlement proposal using the total cost basis, the following principles will be applied to determine allowable equipment costs:

- (1) Actual costs for each piece of equipment, or groups of similar serial or series equipment, need not be available in the contractor's accounting records to determine total actual equipment costs.
- (2) If equipment costs have been allocated to a contract using predetermined rates, those charges will be adjusted to actual costs.
- (3) Recorded job costs adjusted for unallowable expenses will be used to determine equipment operating expenses.
- (4) Ownership costs (depreciation) will be determined using the contractor's depreciation schedule (subject to the provisions of FAR 31.205-11).
- (5) License, taxes, storage and insurance costs are normally recovered as an indirect expense and unless the contractor charges these costs directly to contracts, they will be recovered through the indirect expense rate.

(End of Clause)

#### 52.252-2 CLAUSES INCORPORATED BY REFERENCE (FEB 1998)

This contract incorporates one or more clauses by reference, with the same force and effect as if they were given in full text. Upon request, the Contracting Officer will make their full text available. Also, the full text of a clause may be accessed electronically at this/these address(es):

<http://farsite.hill.af.mil/>

(End of clause)

## 52.252-6 AUTHORIZED DEVIATIONS IN CLAUSES (APR 1984)

(a) The use in this solicitation or contract of any Federal Acquisition Regulation (48 CFR Chapter 1) clause with an authorized deviation is indicated by the addition of "(DEVIATION)" after the date of the clause.

(b) The use in this solicitation or contract of any Defense FAR supplement (48 CFR Chapter 2) clause with an authorized deviation is indicated by the addition of "(DEVIATION)" after the name of the regulation.

(End of clause)

## 252.222-7006 COMBATING TRAFFICKING IN PERSONS (OCT 2006)

(a) Definitions. As used in this clause--

Coercion means--

- (1) Threats of serious harm to or physical restraint against any person;
- (2) Any scheme, plan, or pattern intended to cause a person to believe that failure to perform an act would result in serious harm to or physical restraint against any person; or
- (3) The abuse or threatened abuse of the legal process.

Commercial sex act means any sex act on account of which anything of value is given to or received by any person.

Construction means construction, alteration, or repair (including dredging, excavating, and painting) of buildings, structures, or other real property. For purposes of this definition, the terms "buildings, structures, or other real property" include, but are not limited to, improvements of all types, such as bridges, dams, plants, highways, parkways, streets, subways, tunnels, sewers, mains, power lines, cemeteries, pumping stations, railways, airport facilities, terminals, docks, piers, wharves, ways, lighthouses, buoys, jetties, breakwaters, levees, canals, and channels. Construction does not include the manufacture, production, furnishing, construction, alteration, repair, processing, or assembling of vessels, aircraft, or other kinds of personal property.

Debt bondage means the status or condition of a debtor arising from a pledge by the debtor of his or her personal services or of those of a person under his or her control as a security for debt, if the value of those services as reasonably assessed is not applied toward the liquidation of the debt or the length and nature of those services are not respectively limited and defined.

Employee means an employee of a contractor directly engaged in the performance of work under a Government contract, including all direct cost employees and any other contractor employee who has other than a minimal impact or involvement in contract performance.

Individual means a contractor that has no more than one employee including the contractor.

Involuntary servitude includes a condition of servitude induced by means of--

- (1) Any scheme, plan, or pattern intended to cause a person to believe that, if the person did not enter into or continue in such conditions, that person or another person would suffer serious harm or physical restraint; or
- (2) The abuse or threatened abuse of the legal process (22 U.S.C. 7102(5)).

Service contract means a contract that directly engages the time and effort of a contractor whose primary purpose is to perform an identifiable task rather than to furnish an end item of supply.

Service (other than commercial) means a service that does not meet the definition of commercial item in section 2.101 of the Federal Acquisition Regulation.

Severe forms of trafficking in persons means--

(1) Sex trafficking in which a commercial sex act is induced by force, fraud, or coercion, or in which the person induced to perform such act has not attained 18 years of age; or

(2) The recruitment, harboring, transportation, provision, or obtaining of a person for labor or services, through the use of force, fraud, or coercion for the purpose of subjection to involuntary servitude, peonage, debt bondage, or slavery.

Sex trafficking means the recruitment, harboring, transportation, provision, or obtaining of a person for the purpose of a commercial sex act.

United States means the 50 States, the District of Columbia, and outlying areas.

(b) Policy. It is the policy of the Department of Defense (DoD) that trafficking in persons will not be facilitated in any way by the activities of DoD contractors or contractor personnel. DoD will not tolerate severe forms of trafficking in persons or use of forced labor by DoD contractors, DoD subcontractors, or DoD contractor or subcontractor personnel during the period of contract performance. Furthermore, DoD will not tolerate the procurement of commercial sex acts by DoD contractors, DoD subcontractors, or DoD contractor or subcontractor personnel, during the period of performance of service or construction contracts. As delineated in National Security Presidential Directive 22, the United States has adopted a zero tolerance policy regarding contractor personnel who engage in or support trafficking in persons.

(c) Contractor compliance.

(1) During the performance of this contract, the Contractor shall comply with the policy of DoD and shall not engage in or support severe forms of trafficking in persons or use forced labor. The Contractor is responsible for knowing and adhering to United States Government zero-tolerance policy and all host nation laws and regulations relating to trafficking in persons and the use of forced labor.

(2) Additionally, if this contract is a service or construction contract, the Contractor shall not engage in or support the procurement of commercial sex acts during the performance of this contract and is responsible for knowing and adhering to United States Government policy and all host nation laws and regulations relating thereto.

(d) Contractor responsibilities for employee conduct--service or construction contracts. If this contract is a service or construction contract, the Contractor, if other than an individual, shall establish policies and procedures for ensuring that during the performance of this contract, its employees do not engage in or support severe forms of trafficking in persons, procure commercial sex acts, or use forced labor. At a minimum, the Contractor shall--

(1) Publish a statement notifying its employees of the United States Government policy described in paragraph (b) of this clause and specifying the actions that will be taken against employees for violations of this policy. Such actions may include, but are not limited to, removal from the contract, reduction in benefits, termination of employment, or removal from the host country;

(2) Establish an awareness program to inform employees regarding--

(i) The Contractor's policy of ensuring that employees do not engage in severe forms of trafficking in persons, procure commercial sex acts, or use forced labor;

(ii) The actions that will be taken against employees for violation of such policy; and

(iii) Laws, regulations, and directives that apply to conduct when performance of the contract is outside the United States, including--

(A) All host country Government laws and regulations relating to severe forms of trafficking in persons, procurement of commercial sex acts, and use of forced labor;

(B) All United States laws and regulations on severe forms of trafficking in persons, procurement of commercial sex acts, and use of forced labor that may apply to its employees' conduct in the host nation, including those laws for which jurisdiction is established by the Military Extraterritorial Jurisdiction Act of 2000 (18 U.S.C. 3261-3267) and 18 U.S.C. 3271, Trafficking in persons offenses committed by persons employed by or accompanying the Federal Government outside the United States; and

(C) Directives on trafficking in persons from the Combatant Commander, or the Combatant Commander's designated representative, that apply to contractor employees, such as general orders and military listings of "off-limits" local establishments; and

(3) Provide all employees directly engaged in performance of the contract with--

(i) Any necessary legal guidance and interpretations regarding combating trafficking in persons policies, laws, regulations, and directives applicable to performance in the host country; and

(ii) A copy of the statement required by paragraph (d)(1) of this clause. If this contract is for services (other than commercial), the Contractor shall obtain written agreement from the employee that the employee shall abide by the terms of the statement.

(e) Employee violations--notification and action. The Contractor shall--

(1) Inform the Contracting Officer immediately of any information it receives from any source (including host country law enforcement) that alleges a contractor or subcontractor employee has engaged in conduct that violates the policy in paragraph (b) of this clause. Notification to the Contracting Officer does not alleviate the Contractor's responsibility to comply with applicable host nation laws;

(2) In accordance with its own operating procedures and applicable policies, laws, regulations, and directives, take appropriate action, up to and including removal from the host nation or dismissal, against any of its employees who violate the policy in paragraph (b) of this clause; and

(3) Inform the Contracting Officer of any actions taken against employees pursuant to this clause.

(f) Remedies. In addition to other remedies available to the Government, the Contractor's failure to comply with the requirements of paragraphs (c), (d), (e), or (g) of this clause may render the Contractor subject to--

(1) Required removal of a Contractor employee or employees from the performance of the contract;

(2) Required subcontractor termination;

(3) Suspension of contract payments;

(4) Loss of award fee, consistent with the award fee plan, for the performance period in which the Government determined Contractor non-compliance;

(5) Termination of the contract for default, in accordance with the Termination clause of this contract; or

(6) Suspension or debarment.

(g) Subcontracts.

(1)(i) The Contractor shall include the substance of this clause, including this paragraph (g), in all subcontracts performed outside the United States; and

(ii) If this contract is for services (other than commercial), the Contractor shall include the substance of this clause, including this paragraph (g), in all subcontracts performed in the United States for the acquisition of services (other than commercial).

(2) If this contract is a service or construction contract, the Contractor shall conduct periodic reviews of its service and construction subcontractors to verify compliance with their obligations pursuant to paragraph (d) of this clause.

(3) The Contractor shall--

(i) Immediately inform the Contracting Officer of any information it receives from any source (including host country law enforcement) that alleges a subcontractor has engaged in conduct that violates the policy in paragraph (b) of this clause. Notification to the Contracting Officer does not alleviate the Contractor's responsibility to comply with applicable host nation laws;

(ii) Take appropriate action, including termination of the subcontract, when the Contractor obtains sufficient evidence to determine that the subcontractor is in non-compliance with its contractual obligations pursuant to this clause; and

(iii) Inform the Contracting Officer of any actions taken against subcontractors pursuant to this clause.

(End of Clause)

252.225-7043 ANTITERRORISM/FORCE PROTECTION POLICY FOR DEFENSE CONTRACTORS OUTSIDE THE UNITED STATES (MAR 2006)

(a) Definition. United States, as used in this clause, means, the 50 States, the District of Columbia, and outlying areas.

(b) Except as provided in paragraph (c) of this clause, the Contractor and its subcontractors, if performing or traveling outside the United States under this contract, shall--

(1) Affiliate with the Overseas Security Advisory Council, if the Contractor or subcontractor is a U.S. entity;

(2) Ensure that Contractor and subcontractor personnel who are U.S. nationals and are in-country on a non-transitory basis, register with the U.S. Embassy, and that Contractor and subcontractor personnel who are third country nationals comply with any security related requirements of the Embassy of their nationality;

(3) Provide, to Contractor and subcontractor personnel, antiterrorism/force protection awareness information commensurate with that which the Department of Defense (DoD) provides to its military and civilian personnel and their families, to the extent such information can be made available prior to travel outside the United States; and

(4) Obtain and comply with the most current antiterrorism/force protection guidance for Contractor and subcontractor personnel.

(c) The requirements of this clause do not apply to any subcontractor that is--

(1) A foreign government;

(2) A representative of a foreign government; or

(3) A foreign corporation wholly owned by a foreign government.

(d) Information and guidance pertaining to DoD antiterrorism/force protection can be obtained from Combined Security Transition Command, Afghanistan (CSTC-A) Camp Eggers, Kabul, Afghanistan.

(End of clause)

252.229-7000 INVOICES EXCLUSIVE OF TAXES OR DUTIES (JUNE 1997)

Invoices submitted in accordance with the terms and conditions of this contract shall be exclusive of all taxes or duties for which relief is available.

(End of clause)

252.229-7001 TAX RELIEF (JUN 1997)

(a) Prices set forth in this contract are exclusive of all taxes and duties from which the United States Government is exempt by virtue of tax agreements between the United States Government and the Contractor's government. The following taxes or duties have been excluded from the contract price:

Reference the exchange of diplomatic notes between the USA and Afghanistan dated September 26, 2002 and May 28, 2003; and/or successor notes or agreements applicable.

(b) The Contractor's invoice shall list separately the gross price, amount of tax deducted, and net price charged.

(c) When items manufactured to United States Government specifications are being acquired, the Contractor shall identify the materials or components intended to be imported in order to ensure that relief from import duties is obtained. If the Contractor intends to use imported products from inventories on hand, the price of which includes a factor for import duties, the Contractor shall ensure the United States Government's exemption from these taxes. The Contractor may obtain a refund of the import duties from its government or request the duty-free import of an amount of supplies or components corresponding to that used from inventory for this contract.

(End of clause)

252.236-7001 CONTRACT DRAWINGS AND SPECIFICATIONS (AUG 2000)

(a) The Government will provide to the Contractor, without charge, one set of contract drawings and specifications, except publications incorporated into the technical provisions by reference, in electronic or paper media as chosen by the Contracting Officer.

(b) The Contractor shall--

(1) Check all drawings furnished immediately upon receipt;

(2) Compare all drawings and verify the figures before laying out the work;

- (3) Promptly notify the Contracting Officer of any discrepancies;
  - (4) Be responsible for any errors that might have been avoided by complying with this paragraph (b); and
  - (5) Reproduce and print contract drawings and specifications as needed.
- (c) In general--
- (1) Large-scale drawings shall govern small-scale drawings; and
  - (2) The Contractor shall follow figures marked on drawings in preference to scale measurements.
- (d) Omissions from the drawings or specifications or the misdescription of details of work that are manifestly necessary to carry out the intent of the drawings and specifications, or that are customarily performed, shall not relieve the Contractor from performing such omitted or misdescribed details of the work. The Contractor shall perform such details as if fully and correctly set forth and described in the drawings and specifications.
- (e) The work shall conform to the specifications and the contract drawings identified on the following index of drawings:

Title	File	Drawing No.
(See Appendix A of the RFP)		
(End of clause)		

## Section 00800 - Special Contract Requirements

**STATUS & NOTIFICATIONS****AED Local Clauses**

- (b) **Application of US Criminal Jurisdiction.** Reference DODI 5525.11. The contractor is directed to provide all of its personnel working under this contract, and to require all of its subcontractors to provide their personnel, with written notification that - with the exception of nationals of Afghanistan and those ordinarily resident in Afghanistan - contractor and subcontractor personnel, and the dependents of contractor and subcontractor personnel who are residing with such personnel, may be subject to US criminal jurisdiction as provided for in the Military Extraterritorial Jurisdiction Act, 18 USC 3261-3267; see Section 3267(1)(A)(iii)(I) and (2)(A)(iii). A copy of the notice *shall be furnished to the contracting officer upon award of the contract*, along with a certification by an authorized company representative attesting to the provision of the notification to contractor personnel.
- (c) **Attacks from Hostile Entities.** This contract is firm fixed-price. Costs incurred in the performance of project execution that arise from the attacks of hostile entities, such as costs arising from damage to or destruction of contractor equipment and facilities, and damage to or destruction of the project prior to Government acceptance, are the sole responsibility of the contractor. The Government makes no guarantee to provide the contractor with security, and bears no obligation to reimburse the contractor for costs arising from the attacks of hostile entities. When appropriate, the Contracting Officer may provide the contractor with an equitable adjustment with respect to time – but not cost – in accordance with clause 52.249-10; see 52.249-10(b)(1)(i) and (2).
- (d) **Installation Access and Badging.** This contract is firm fixed-price. It is the responsibility of the contractor to be knowledgeable of and to abide by any and all applicable installation access procedures and requirements, to include any and all badging procedures and requirements, that may be necessary for contractor access to the project site. Such procedures and requirements may change over the course of contract performance; it is the responsibility of the contractor to plan accordingly in order to meet its existing obligations under this contract. The US Army Corps of Engineers, Afghanistan Engineer District, neither controls nor is responsible for any such installation access procedures, requirements or changes thereto.
- (e) **Customs Clearance.** Reference clauses 52.229-6 and 52.225-13. This contract is firm fixed-price. It is the responsibility of the contractor to be knowledgeable of and to abide by any and all applicable customs clearance procedures and requirements that may be necessary for the transportation of supplies and equipment into Afghanistan. Such procedures and requirements may change over the course of contract performance; it is the responsibility of the contractor to plan accordingly in order to meet its existing obligations under this contract. The US Army Corps of Engineers, Afghanistan Engineer District, neither controls nor is responsible for any such customs clearance procedures, requirements or changes thereto.

- (f) **Travel Warnings.** The contractor shall provide all personnel working under this contract, and shall require subcontractors to provide their personnel, with a written notification advising such personnel to be aware of US State Department Travel Warnings with respect to Afghanistan, available at <http://travel.state.gov>, in the event they wish to consider bringing their dependants into Afghanistan. A copy of the notice ***shall be furnished to the contracting officer upon award of the contract***, along with a certification by an authorized company representative attesting to the provision of the notification to contractor personnel. At no time, subject to the written approval of the contracting officer, may the contractor allow such dependants, or any other unauthorized individuals, to be present on the project site grounds, whether in transit or otherwise.
- (g) **Drug-Free Workforce.** Documentation of the contractor's drug-free workforce program as required by clause 252.223-7004(b) ***shall be furnished to the contracting officer upon award of the contract.***
- (h) **Combating Trafficking in Persons, Commercial Sex Acts, and Forced Labor.** A copy of the employee notification statement as required by clause 252.222-7006(d) ***shall be furnished to the contracting officer upon award of the contract***, along with a certification by an authorized company representative attesting to the provision of the notification to contractor personnel.

DBA CLAUSE 52.000-4105

- (i) **WORKERS COMPENSATION INSURANCE (DEFENSE BASE ACT) - CONSTRUCTION (NOV 2005)**
1. This clause supplements FAR Clause 52.228-3
  2. The contractor agrees to procure Defense Base Act (DBA) insurance pursuant to the terms of the contract between the U.S. Army Corps of Engineers (USACE) and the USACE DBA insurance carrier unless the contractor has a DBA self-insurance program approved by the Department of Labor. The contractor shall submit a copy of the Department of Labor's approval to the contracting officer upon contract award. The current rate under the USACE contract is **\$7.25 per \$100 of compensation for construction** .
  3. The contractor agrees to insert a clause substantially the same as the one in all subcontracts to which DBA is applicable. Subcontractors shall be required to insert a similar clause in any of their subcontracts subject to the DBA.
  4. Should the rates for DBA insurance coverage increase or decrease during the performance of this contract, USACE shall modify the contract accordingly.

DBA CLAUSE 52.000-4106

**52.000-4106 DEFENSE BASE ACT INSURANCE RATES – LIMITATION FIXED-PRICE (NOV 2005)**

(1) The U.S. Army Corps of Engineers (USACE) has entered into a contract with an insurance carrier to provide all Defense Base Act (DBA) insurance to USACE contractors at a contracted rate under the OSD/USACE Centrally-Managed Pilot DBA Insurance Program. The rates for this insurance are as follows:

**Construction @ \$7.25 per \$100 of compensation.**

(2) Bidders/Offerors should compute the total compensation (direct salary plus differential, but excluding per diem, housing allowance and other miscellaneous post allowances) to be paid to employees who will be covered by DBA insurance and the cost of DBA totals in the spaces provided for the base period and whatever extension there may be thereafter, if applicable

(1) Compensation of Covered Employees: \_\_\_\_\_

(2) Defense Base Act Insurance Costs: \_\_\_\_\_

(a) Total Cost: \_\_\_\_\_

Bidders/Offerors shall include a statement as to whether or not local nationals or third country nationals will be employed on the resultant contract.

**CNA Insurance – Contractor – Insurance Carrier**

(1) Roger Ellickson (312) 822-4395 [Roger.ellickson@cna.com](mailto:Roger.ellickson@cna.com)

The Continental Insurance Co.  
Roger Ellickson  
DBA CNA Insurance  
333 S. Wabash Avenue  
Chicago, IL 60685-1809

• **Rutherford International – Insurance Broker**

– James Walczak (703) 813-6544 [jim.walczak@rutherford.com](mailto:jim.walczak@rutherford.com)

Rutherford International  
James Walczak  
5500 Cherokee Avenue, Suite 300

Alexandria, VA 22312

**\*\* PLEASE NOTE –THE INSURANCE COMPANIES LISTED ABOVE ARE THE ONLY AUTHORIZED CARRIERS FOR YOU TO USE\*\***

(End of clause)

CLAUSES INCORPORATED BY REFERENCE

52.211-13	Time Extensions	SEP 2000
52.246-12	Inspection of Construction	AUG 1996
252.232-7003	Electronic Submission of Payment Requests	MAY 2006

CLAUSES INCORPORATED BY FULL TEXT

52.211-10 COMMENCEMENT, PROSECUTION, AND COMPLETION OF WORK (APR 1984)

The Contractor shall be required to (a) commence work under this contract within **seven (7)** calendar days after the date the Contractor receives the notice to proceed, (b) prosecute the work diligently, and (c) complete the entire work ready for use not later than **three hundred (300) calendar days following notice to proceed.** \* The time stated for completion shall include final cleanup of the premises.

(End of clause)

52.211-12 LIQUIDATED DAMAGES--CONSTRUCTION (SEP 2000)

(a) If the Contractor fails to complete the work within the time specified in the contract, the Contractor shall pay liquidated damages to the Government in the amount of \$1977.44 for each calendar day of delay until the work is completed or accepted.

(b) If the Government terminates the Contractor's right to proceed, liquidated damages will continue to accrue until the work is completed. These liquidated damages are in addition to excess costs of repurchase under the Termination clause.

(End of clause)

52.236-4 PHYSICAL DATA (APR 1984)

Data and information furnished or referred to below is for the Contractor's information. The Government shall not be responsible for any interpretation of or conclusion drawn from the data or information by the Contractor.

(a) The indications of physical conditions on the drawings and in the specifications are the result of site investigations by . . . . . Not applicable.

(b) Weather conditions . . . . . Not applicable.

(c) Transportation facilities . . . . . Not applicable.

(d) . . . . . Not applicable.

(End of clause)

**SPECIFICATION SECTION 01010**  
**SCOPE OF WORK**

AFGHAN NATIONAL POLICE - BORDER POLICE COMPANY HEADQUARTERS  
ORGUN DISTRICT, PAKTIKA PROVINCE, AFGHANISTAN

1. GENERAL

1.1 PROJECT WORK SITES

This project consists of the site adaptation and construction of one (1) Afghan National Police (ANP) - Border Police Company Compound Headquarters facilities in the Orgun District of Paktika Province, Afghanistan. This project is defined as the provision by the contractor of all management, material, labor, and equipment, to construct and/or refurbish all utilities, roads, buildings, force protection measures, site security, de-mining activities, and other features as referenced herein.

1.2 WORK TO BE PERFORMED

The work shall include site adapting the provided design documentation for construction of the facilities described within the scope of work in accordance with the technical provisions (Section 01015) and provided drawings. The facilities shall include structures as indicated in the SOW, technical provisions, and drawings and contain all necessary utilities for operation of such. All facilities shall be constructed in accordance with current International Building Codes and construction practices promulgated by the national Afghan government. Any standard that can be determined to be substantially equivalent to the standards specified in this document may be used, but it is the Contractor's responsibility to show the equivalency of the alternate standard and the Contracting Officer must approve its use. A partial listing of references is included within the Request for Proposal.

Work at individual projects sites consists of the construction of Company Compound facilities in accordance with the contract documentation. The compound consists of an office facility, barracks/dining facility (DFAC) facility, a maintenance/warehouse facility, a vehicle fuel point, complete perimeter wall with two entry control points (primary and secondary), four guard towers, site electrical (generators, distribution system, and fuel tanks), site water (well and water tank house), site wastewater system (septic tank and drainage field/pond), trash point, roadways, and parking lot. The contractor will insure that all seismic requirements are met in the construction of the facilities.

The contractor is encouraged to use Afghan labor and subcontractors to the maximum extent possible commensurate with technical, security or other requirements or necessary considerations. The intent of this contract is also to use locally procured materials and labor to the maximum extent possible.

1.3 TECHNICAL REQUIREMENTS

Work shall be executed in accordance with the Technical Requirements in Section 01015 and in the drawings. All requirements set forth in the Scope of Work (Section 01010), but not included in the Technical Requirements and/or drawings, shall be considered as set forth in both and vice versa. In case of question or ambiguity, the Contracting Officer (KO) shall make the final decision. The KO shall furnish the decision in writing if requested by the Contractor. Site adaptation of the provided designs shall be approved by the Contracting Officer's Representative (COR) prior to the start of work. The Contractor shall verify all dimensions provided in the scope of work prior to the start of any construction.

1.4 ENGLISH LANGUAGE REQUIREMENT

All information shall be presented in English. The Contractor shall have a minimum of one English-speaking representative on site at all times when work is in progress.

### 1.5 PERIOD OF PERFORMANCE

The performance period for this contract shall be 300 calendar days after notice to proceed. Liquidated damages in the amount of \$1977.44 shall be assessed for every calendar day beyond the scheduled contract completion date and charged to the Contractor.

Intermediate milestones and requirements for completion of construction are provided below. The Contractor shall deliver site-specific submittals and construction products according to the following schedule:

- |    |                        |   |
|----|------------------------|---|
| 1. | 65% Design Submittal   | 30 days after NTP.                              |
| 2. | 100% Design Submittal  | 14 days after government review of 65% design.  |
| 3. | Final Design Submittal | 14 days after government review of 100% design. |

### 1.6 SUBMITTALS

Submittals and a Submittal Register are required as specified in Section 01335 of the Basic Contract.

### 1.7 CONSTRUCTION SITE LOCATION

The project site location of is attached at the end of this section with grid coordinates for four corners.

### 1.8 SITE SECURITY

The Contractor shall provide perimeter force protection security for the developing site. Security may include but is not limited to fence and private security guards. Perimeter security shall prevent unauthorized site access and provide safety protection to the Contractor work force and government personnel for the duration of the project. The Contractor is solely responsible for security, however local police shall be coordinated with regarding security.

## 2. GENERAL REQUIREMENTS FOR POLICE PROGRAM FACILITIES

All standard construction amenities and details such as heating, lighting, site drainage, utility connections, etc. shall be implied as a construction requirement. Drawings referenced are provided as part of the contract documentation. Walkways are required to connect all buildings, facilities, and features such as parking lots, power plants, etc. The Contractor shall site adapt and construct the facilities in accordance with the requirements stated in this section (Section 01010 - Scope of Work), in Section 01015 - Technical Requirements, and in the drawings. The site adaptation and construction work shall include but not be limited to the efforts described in the following subparagraphs.

### 2.1 MASTER PLANNING, SITE SPECIFIC SURVEYS & SUBMITTALS

2.1.1 Programmatic Design Charrette: The contractor shall prepare a programmatic Master Site Plan that will be generally applied to the construction location. The Master Site Plan shall include all locations of construction office/storage containers, laydown and construction debris removal area. The development of the master plan will include participation in a charrette that will be conducted at the Corps of Engineers Headquarters Office in Kabul. The charrette shall be scheduled by the Government to occur within ten (10) calendar days of notice to proceed. The programmatic Master Site Plan shall be submitted to the Government no later than twenty (20) days after Notice to Proceed. Site specific adaptations of the programmatic Master Site Plan shall be submitted to the Government according to the schedule provided above.

2.1.2 Site Specific Surveys & Submittals: For individual construction sites, the Contractor shall perform a geotechnical investigation as defined in Section 01015, perform a topographic survey of the site, adapt the programmatic Master Site Plan to the conditions applicable for specific locations, and prepare a complete grading, landscaping, and site drainage plan with existing grades, proposed grades, and building finished floor elevations based on the technical requirements contained in the Request for Proposal. The Contractor shall not locate facilities in wadis or dry river beds. The finish floor elevation of all facilities and slabs shall be above flood elevations or river banks, whichever is at the highest elevation. The contractor will provide drawings and details to describe any adaptations to the standard design that will be required for individual project sites as a site specific submittal as necessary. At a minimum, site specific submittals shall include: the geotechnical investigation report; topographic survey drawings, and calculations including a site plan containing contour intervals accurate to 0.5 meters; drawings, details and calculations associated with well construction; and drawings, details and calculations associated with sanitary sewer and leach field construction. The schedule for delivery of site-specific submittals is included above at paragraph 1.5, Period of Performance.

## 2.2 DE-MINING ACTIVITIES

The contractor shall search, identify and clear all mines and unexploded ordnances (UXOs) from the entire site. The contractor shall provide the government a letter indicating that the site is clear of mines and UXOs and is available for construction operations to proceed. All mine and UXO clearing shall be done in accordance with the International Mine Action Standards (IMAS) and clearance shall be accomplished to the anticipated foundation depth. These standards can be found at <http://www.mineactionstandards.org>. Work shall not commence in any area that has not been cleared. For any and all areas on or around the site, it is the responsibility of the Contractor to be aware of the risk of encountering mines and UXOs and to take all actions necessary to assure a safe work area to perform the requirements of this contract. The Contractor assumes the risk of any and all personal injury, property damage or other liability, arising out of and resulting from any Contractor action hereunder. In any case the Contractor shall be responsible for identifying all mines and UXOs within the entire site. Once the mines and UXOs are identified, the Contractor shall place them in a location in accordance with IMAS. This work shall proceed in phases, concurrently with other construction efforts as determined by the contractor. If a UXO/mine is encountered after site clearance and during project construction, UXO/mine disposal shall be handled in accordance with Section 01015, Technical Requirements. For the purpose of bid preparation the contractor shall assume that only site clearance will be required. If UXO removal is determined to be necessary for a specific project site the contractor's reimbursement for this work will be negotiated as required. If during the performance of the work under this contract, the Contractor encounters U.S. UXO, the Contractor shall immediately stop work in the area and notify the Contracting Officer.

## 2.3 DEMOLITION AND GRADING

As applicable, the contractor shall demolish all existing structures and buildings at the site prior to commencement of new work. The Contractor shall remove and dispose of all debris, concrete, and foundations. The Contractor shall verify the location of debris disposal with the Contracting Officer. The Contractor shall perform complete final site grading after installation of all required drainage structures per the Drainage Plan that shall be prepared as part of this project and after installation of any other buried utilities or other project components.

Native crushed stone 100 mm thick shall be placed around all buildings, from the building wall or building landscaping out 2m to reduce erosion and to provide dust control. Existing earth surface shall be compacted to 95% density. Section 01015 indicates locations to receive gravel.

For the purpose of bid preparation, the contractor shall assume that specific construction sites will be located on flat ground requiring only routine clearing and grubbing prior to construction. If demolition of structures is required for a specific project site the Contractor's reimbursement for this work will be negotiated as required.

## 2.4 WATER SYSTEM

Construct a potable water system, to include development of a ground well water source, water well pump(s), service booster pumps, hydro-pneumatic water storage tank, water storage tank, and underground pipe distribution system. Assume that the well shall be constructed to deliver a flow rate that is twice the required daily demand. The storage tanks shall provide capacity for a minimum of 100 percent of the required daily demand based on 190 L/capita/day (50 gal/capita/day). The storage tank and distribution system shall be designed to provide a minimum 276 kPa (40 psi) at ground level at all points in the systems. Minimum pressures of 207 kPa (30 psi), under peak domestic flow conditions, can be tolerated in small areas as long as all peak flow requirements can be satisfied. Maximum water pressures in distribution mains and service lines shall not exceed 517 kPa (75 psi) at ground elevation. Tank capacity shall be at least 1,500 gallons (1 day at a use of 50 gal per person per day).

Construction shall include development of a ground well water source; provide water well pump(s) and service booster pumps, chlorination and hydro-pneumatic water storage tank(s). Domestic cold and hot water shall be provided in the barracks/DFAC and office buildings to serve the water usage and plumbing fixtures provided for that facility. Water service shall enter the building in a mechanical, toilet, storage, or similar type space. All water piping shall be routed parallel to the building lines and concealed in all finished areas. Insulation and heat trace shall be provided where required to control sweating of pipes or to provide protection from freezing.

The Contractor shall install water distribution mains, branches, laterals, lines and service connections to include all pipe, valves, fittings and appurtenances. Exterior water line construction shall include service to all buildings. The required Average Daily Demand (ADD) is 50 gallons per capita per day (gpcd). Provide one outside water tap per building for landscaping purposes. All new water wells shall be located inside the compound. The site population is 30 personnel.

## 2.5 SANITARY SEWER SYSTEM

Sanitary sewer collection and treatment system shall be constructed by contractor. Sewer collection system shall consist of gravity sewer pipe and appurtenances such as manholes, cleanouts and building service connections. The gravity sewer collection system shall connect to the sewage treatment and effluent disposal system. The Contractor shall construct the systems in accordance with criteria established in UFC 3-240-07FA, Sanitary and Industrial Wastewater Collection-Gravity Sewers and Appurtenances and UFC 3-240-02N Wastewater Treatment Systems Augmenting Handbook. The sewage collection and treatment system and effluent disposal shall be constructed to accommodate a facility population as specified in the Scope of Work. System capacity shall be calculated based on a hydraulic waste load that is equivalent to 80 percent of the Required Daily Demand for the water system as specified in these technical requirements, or as 40 gallons per capita per day (gpcd), whichever is greater. A geotechnical investigation of the proposed sewage treatment site is required and the contractor shall construct the sewage treatment system to be compatible with site and soil conditions. Sewage treatment system shall be a traditional septic tank absorption field effluent disposal system. Construction requirements and criteria for septic tank & subsurface absorption field and mound systems shall be in accordance with guidelines outlined in TM 5-814-3/AFM 88-11, Volume III Domestic Wastewater Treatment and UFC 3-240-02N Wastewater Treatment Systems Augmenting Handbook. Minimum acceptable percolation rates are categorized as slow permeable 60 to 120min/in (24-48min/cm). The sewage treatment system shall be sited the maximum distance possible from the living quarters, working areas, public use areas and proposed facilities. The septic tank shall not be located under a building, road, or parking lot. Bollards shall be erected 1.2 meters on center around the septic tank to protect it from vehicle traffic. The sewage treatment system shall be accessible by road for maintenance. Construction of the sewage collection and treatment system must account for all current flows as well as anticipated flows. Storm water flow shall not be considered in the waste water treatment system. If a septic tank absorption field effluent system is found to be unsuitable the Contractor shall notify the COR for guidance.

## 2.6 SITE POWER, ELECTRICAL, DISTRIBUTION SYSTEM, AND FUEL STORAGE

2.6.1 Contractor shall construct electrical systems as per the design for the facilities included in this Contract. In addition, the Contractor shall also site adapt and construct the electrical systems for the Guard Towers. Contractor

shall refer to Section 01015 Paragraph 9 for the detail description and requirements of the Systems. Major Electrical Systems are, but not limited to: (a) On-Site Power Plant, (b) Site Secondary Power Distribution System, (c) Interior Secondary Power Distribution System, (d) conduit for future telephone system, (e) Closed Circuit Television System and (f) Lightning Protection System. Bulk fuel storage tanks are required for a 30 day supply of fuel. These tanks shall be filled with fuel upon completion of the contract. Contractor shall provide any necessary electrical calculation to accommodate the extra power load from additional electrical heater units and provide the appropriate electrical lines, and equipment above and beyond the specified in the design drawing documents.

2.6.2 On-Site Power Plant: Power Plant shall consist of two (2) 115 KW (144KVA) generators to provide service to the Company Compound. Generators shall be provided with a synchronizer-switch, so that when total power demanded from one generator reaches 90% of the generators maximum, the second generator shall automatically start and supplement the first, sharing the load between the two generators equally. Generators shall be provided inside "weather-proof" enclosures. Generator pads shall be constructed with a reinforced concrete floor slab. A covered shelter shall be provided. The shelter shall be pole mounted and shall provide coverage for the generator and switchboard pads.

2.6.3 Site Secondary Power Distribution System: Site Secondary Power Distribution System shall include installation of underground cables in direct buried PVC Schedule 40 conduit from the Power Plant to the individual facilities.

2.6.4 Interior Secondary Power Distribution System: Interior Secondary Power Distribution System, rated at 380/220 volts, 3 phase, 4 wire and 50 Hz. with wiring installed in surface mounted conduits, shall be provided in all facilities, including guard towers and guard house / shacks.

2.6.5 Conduit for Future Interior Telephone System: Provide mounted conduits with pull wires and a cross connection box only.

2.6.6 Closed Circuit Television (CCTV) System: CCTV shall be provided in the Company Office building to monitor the jail cells.

2.6.7 Lightning Protection System. Lightning Protection System shall be provided on all buildings and guard towers to protect against lightning strikes.

## 2.7 FORCE PROTECTION MEASURES

2.7.1 The Contractor shall construct force protection measures as detailed in the drawings, which include perimeter walls, gates, vehicle barriers, guard shacks, guard houses, and guard towers. Construct perimeter walls as indicated on the site plan from masonry or native stone when available, as shown on the drawings. Install outriggers and single-strand concertina wire on top of the wall. The walls shall measure at least 2.4m high with a thickness of the walls not less than 0.60m. Guard towers shall be constructed at all four site corners at an offset. Fragmentation film shall be placed over the guard tower windows. Guard tower structures shall include exterior perimeter catwalk to allow for all-around visibility. Outrigger supporting arms shall be "Y" shaped with post securely embedded into the top of the wall.

2.7.2 The Primary Entry Control Point (ECP) will include a manually operated swing steel gate for vehicles and a separate gate for personnel. The Primary ECP will also include active vehicle barriers, a guard house, guard shack, drop metal swing arm gates, rejection lane/exiting lane, and passive (strategically placed – serpentine pattern) vehicle barriers to prevent high speed vehicle entry into compound. Design vehicle for ECP entrance is a fuel delivery/septic tank truck typical for region of project site. Refer to drawings for concept and layout. Turn radius shall be large enough for large trucks to maneuver.

2.7.3 The Secondary Entry Control Point (ECP) will include a manually operated, swing gate, personnel gate, guard shack, drop metal swing arm gates, rejection/exiting lane, and passive (strategically placed – serpentine pattern)

vehicle barriers to prevent high speed vehicle entry into compound. Refer to drawings for concept and layout. Turn radius shall be large enough for large trucks to maneuver.

2.7.4 Swing gates shall be a pair of 3.65m wide x 2.4m high leafs, constructed of a steel tube frame and steel tube intermediate posts and rails. The design of the gates shall insure that it is dimensionally stable, square, true and planar. Gate leafs shall not rack or deflect when installed on its hinges. Gates shall have a sufficient number of hinges to support each gate leaf. Provide a locking mechanism that holds the gates together when in the closed position as well as a drop bolt that engages a steel sleeve embedded in the pavement.

2.7.5 At a distance of 31m from the primary ECP, known as the stand-off ECP, design and construct a drop metal swing arm. The outside lanes will be lined with either rock or filled concrete containers 1m high.

2.7.6 Guard Shack - Construct a guard shack, located outside the compound at the stand-off primary and secondary ECP locations, where the drop metal swing arm will be built. The guard shack shall be an 9 SM building consisting of a reinforced concrete foundation and floor slab, reinforced infill CMU walls, a concrete roof slab, and a sloping metal roof. The floor finish shall be sealed concrete. The building shall have 3 horizontal sliding windows, one located in each wall. Provide 1 exterior heavy duty steel door.

2.7.7 Guard House - Construct a guard house, located inside the compound walls, next to the primary ECP, where the gate will be located, as indicated on the site plan. The guard house shall be a 21.1 SM building consisting of a reinforced concrete foundation and floor slab, reinforced in-fill CMU walls, and a concrete roof slab, and sloping metal roof. The building shall have 3 horizontal sliding windows, one located in each wall. The non-windowed wall shall be facing the perimeter wall. The exterior wall finish shall be stucco and the interior finish shall be plaster. The finished ceiling shall be plaster. Provide mineral fiber insulation in the ceiling space. Provide 1 exterior heavy duty steel door. The guard house shall be heated with electric resistive heaters.

2.7.8 Guard Towers – The contractor shall construct four (4) guard towers in accordance with the contract documentation. The following criterion applies to the guard tower construction:

- Steel surfaces shall be provided with a galvanized coating. Exposed surfaces shall be provided with a shop-primed finish in addition to the galvanized coating. Commercial grade hinges are required on personnel door and awning windows – three hinges per window / door. Door pull to be standard door pull product or can be fabricated out of metal. Product should be sturdy and functional. Install door stop in door frames on all sides. Install slide bolts on all doors or some equivalent locking device. Pre drill holes in glazing for attachment with screws. Windows shall be configured to slide in a metal track in order to open

- The roof shall have a gutter and downspout system to evacuate rain accumulation. The down spout shall run the entire height of the tower and drain at the finished ground level to a splash block. The stairs and platforms shall be constructed per OSHA Standards, with entry to the tower through a lockable security door.

- Guard towers shall be provided with general lighting and shall be fitted with one 360-degree omni-directional searchlight. Do not use white lights inside guard towers. Use red, blue, or black lenses in interior guard tower lighting. One weather-resistant duplex receptacle shall be provided as required for general use. The area in the immediate exterior vicinity of the guard tower shall be provided with an all weather non-slip surface and shall be graded to sufficiently drain away from structure. Provide conduit to the tower for installation of a future internal communication system. Guard towers shall be heated with electric resistive heaters.

- All four guard towers will be placed at an offset in the corners of the perimeter compound; Contractor will insure that all seismic requirements are met in the design and construction of the facility.

## 2.8 ROAD NETWORK

The Contract shall construct a parking area, roads, and walkways in accordance with the contract documentation.

## 2.9 TRASH POINT

The Contractor shall place, in a location convenient for easy removal, a trash collection point. It shall be located outside the compound walls. The trash point shall be a 1.8 m X 1.8 m concrete pad with a 1.8 meter tall wooden fence about the perimeter. One side shall have a 1.2 m wide gate entrance.

## 2.10 COMPANY OFFICE BUILDING

- a. The contractor shall site adapt and construct a Company Office building in accordance with the scope of work, technical specifications, and drawings. This facility building shall be a 288 m<sup>2</sup> building consisting of a reinforced concrete foundation and floor slab, reinforced in-fill CMU walls, a concrete roof slab, and a sloping metal roof.
- b. The Company Office building shall include space for the following functions: Operations Communications Center; Conference Room; Open Office; Holding Cell; Evidence Room; Armory; Vault; Commander's Office; Commander Sleeping/Bathroom Suite; Female Sleeping/Bathroom Suite; Janitor Closet; Toilet; and Electrical Room. The Operations Communications Center and the Commander Sleeping Bathroom suite shall be conditioned by a split system heat pump. Toilets shall be heated by electric resistive heating units and all other areas shall be heated by wood stove. Power and lighting shall be provided in all rooms. Water and sewer service shall be provided in the bathrooms and the Janitor Closet. The contractor shall provide electric resistant heating units in addition to wood stove heater for all rooms not heated by split pack units.
- c. Foundation work and floor: Construct the foundation in accordance with the contract documentation. Contractor will insure that all seismic requirements are met in the construction of this facility. Foundation excavation shall extend a sufficient distance from walls and footings to allow for placing and removal of forms. The Contractor shall direct surface water away from the excavation to prevent erosion and undermining the foundation by constructing diversion ditches, dikes, or other site grading.
- d. Exterior and interior wall construction and roof: Construct the exterior and interior walls, and roof in accordance with the contract documentation. The Contractor will insure that all seismic requirements are met in the design and construction of this facility.
- e. The Operations Communications Center shall serve as the communications hub for the compound. All communications conduit and duct banks shall terminate in this room. Provide communications conduit with pull string and duct bank.
- f. The Conference Room shall provide space for eight persons seated about a conference table.
- g. The open office shall provide space for five desks or workstations for the Middle Rank Police.
- h. The holding cells will not have windows and each holding cell shall have reinforced concrete block walls or concrete and polystyrene panel walls. Each holding cell will have an 11-13 gauge steel door with a dead-bolt lock. The door shall have a pass-through slot for passing of food trays with a hinged cover lockable from the outside. Built into the bottom of the door shall be a 0.3m wide by 0.5m tall door for passing a bucket in and out with a hinged cover lockable from the outside. Install a 2.4m long bench securely bolted to the floor. Each holding cell will also have an Afghan toilet (eastern style) oriented in the correct cultural direction with a screen about 1.3m high in front of the toilet.
- i. Evidence Room. Provide a 12 m<sup>2</sup> Evidence Storage room. The walls shall be reinforced concrete block walls or concrete and polystyrene panel walls with no windows, high security steel door, and explosion-proof lighting. The function of the room shall be to store evidence collected from crime scenes, as well as confiscated weapons, drugs, money, and other valuables. The room shall have shelving on three sides to store items of varying sizes. The Evidence Storage Room shall be located adjacent to Armory. Entrance to the Evidence Storage Room shall be in the Armory. Provide a high security metal door, metal frame and hardware.

j. Armory. Provide a 14 m2 Armory for weapons storage. The walls shall be reinforced concrete block walls or concrete and polystyrene panels. The room shall be windowless and have high-security metal door, metal frame and hardware. Provide wooden racks for storing long-arm weapons vertically. Racks shall not be furnished with locking bars. The Armory shall be located adjacent to the Evidence Storage and the Vault.

k. Vault. Provide a 4 m2 vault adjacent to the Armory. The vault shall be constructed of reinforced concrete block walls or concrete and polystyrene wall panels and a vault door. Access to the vault shall be through the Armory. The function of the vault shall be to store weapons, money, and narcotics.

l. The Commander’s Sleeping/Bathroom Suite shall provide bedroom and toilet areas for one High Rank Police. Entrance to the suite shall be through the corridor and the Commander’s Office. The toilet shall be designed not to face east or west.

m. The Commander’s Office shall provide office space for one High Rank Police Officer. The office shall be located adjacent to the Commander’s Sleeping/Bathroom Suite.

n. The Females Sleeping/Bathroom Suite shall provide bedroom and toilet areas for four female police in bunk bed style sleeping. The toilet shall be designed not to face east or west.

o. Wall and ceiling finishes - Complete the wall and ceiling finishing/painting in accordance with the contract documentation.

CMU surfaces are to receive a 1cm plaster coat. The contractor shall paint the interior walls and trim, and the interior ceiling of the building. The surfaces include the interior wall space, the trim, windows, doors, and other interior items. The Engineer shall select colors. All the walls will be painted with water-based paint and building exteriors shall be painted with acrylic based paint. Water-based trim paint will be used for all wood surfaces such as doors, window frames, etc. Contractor will paint according to the following schedule:

PAINT SCHEDULE:

All Surfaces	Water Based Primer	1 Coat
Interior Walls	Water Based Paint	2 Coats
Interior Ceilings	Water Based Paint	2 Coats

All CMU, brick or other porous masonry surfaces shall receive a filler coat prior to finish coats. All surfaces shall be free of dust, dry, and clean prior to painting. Rooms shall be swept and cleaned before painting begins. The time between coats shall conform to the time recommended by the manufacturer. In latrine and shower rooms (if required), use waterproof paint. Contractor will clean up all paint drips, splatters, and spills on surfaces such that no paint stain remains.

p. Window and door installation - Caulk all joints between masonry and window and doorframes to prevent the passage of wind and water. Material should be silicon applied with a caulking gun to a dry, clean surface.

q. Electrical – Provide and install new electrical devices including light fixtures, light bulbs, light switches, receptacles, distribution panels, conductors, junction boxes, conduit and other items as shown schematically on the electrical drawings. The contractor is responsible to wire all facilities. The contractor shall construct and install according to the lighting plan, the ac distribution board, the lighting distribution board and the power distribution board.

r. Fuel source for heating: The contractor shall use wood stove for heating. The Contractor shall provide a 14 day supply of wood sufficient for heating at the completion of the contract. Proper ventilation shall be required to assure that fumes/smoke does not build up within the facility

s. Concrete stoops shall be provided at all exterior doors.

t. Plumbing shall be provided in accordance with the drawings and Section 01015.

## 2.11 BARRACKS/DINING FACILITY (DFAC) BUILDING

a. The contractor shall site adapt and construct the Barracks/DFAC building in accordance with the scope of work, technical specifications, and drawings. This facility be a 372 m<sup>2</sup> building (with a separated 6 m<sup>2</sup> wood stove kitchen) consisting of a reinforced concrete foundation and floor slab, reinforced concrete frame and in-fill CMU walls, a concrete roof slab, and a sloping metal roof. Provide fenced in storage yard (with gate at the end of the sidewalk) at kitchen area as indicated on the contract drawings.

b. The barracks area shall include the following: five private sleeping rooms for middle ranked police; open bay sleeping area for twenty Ordinary Rank Police in bunk bed sleeping; private toilet for middle ranked police; shared toilet and shower rooms for ordinary ranks; 10.5 m<sup>2</sup> barracks storage; and electrical room.

c. The DFAC area shall include a dining hall with capacity for seating 24 personnel and a kitchen (29.25 m<sup>2</sup>) kitchen; kitchen storage (19 m<sup>2</sup>); and shall be provided with (2) commercial grade propane gas stoves for cooking. Provide (2) 50 Kilogram propane tanks for gas stoves. Provide connections from the outside to the gas stoves in the kitchen. Provide fenced in storage yard at kitchen area. Provide a separate wood burning cooking stove kitchen annex 6 m<sup>2</sup> building within the DFAC yard with (2) commercial grade wood fired cooking stove. This annex to the kitchen shall be connected to the main building with a covered walkway. A covered area, outside of the building, shall be provided for storage of propane tanks. The Contractor shall provide stoves, countertops, electrical capacity and floor space for future refrigerators/freezers (not in contract) within the DFAC. Floor drains shall be incorporated into the dining area with the floor sloped to drain. Trench type floor drains shall be installed in the kitchen cooking and dishwashing areas. Hand wash stations in the entry vestibule shall be provided. Trough type sinks shall be used. Install a large wash basin with a low rim height designed for washing very large pots. Fire protection is to be provided by fire extinguishers at easily accessible locations.

d. Provide water and sewer service to bathrooms and kitchen. No water service is to be provided for the kitchen annex as this room will not be provided with heating.

e. Provide power and lighting to all rooms. Provide both electric resistant heater unit and wood stove heater in sleeping rooms and dining hall. Provide electric resistance heating for bathrooms and kitchen. Provide ceiling fans in sleeping rooms and dining hall. Provide 100 mm diameter conduit with pull string and hand holes from Company Office Building to Electrical Room.

f. Foundation work and floor: Construct the foundation in accordance with the contract documentation. Contractor will insure that all seismic requirements are met in the construction of this facility. Foundation excavation shall extend a sufficient distance from walls and footings to allow for placing and removal of forms. The Contractor shall direct surface water away from the excavation to prevent erosion and undermining the foundation by constructing diversion ditches, dikes, or other site grading.

g. Exterior and interior wall construction, and roof: Construct the exterior and interior walls, and roof in accordance with the contract documentation. Walls shall be constructed of reinforced concrete block or concrete/polystyrene panels. The Contractor will insure that all seismic requirements are met in the design and construction of this facility.

h. Berthing rooms: The Contractor shall construct multiple berthing rooms for males based on the guidance provided in the contract documentation. Ceiling fans shall be installed for ventilation.

i. Toilet and shower facilities - Construct toilets, sinks and wash areas in accordance with the contract documents. Separate male and female restrooms shall be constructed. Electric cabinet heaters suitable for a wet environment shall be utilized to provide heat in the facility. Electric hot water heaters shall be installed to provide hot water to the showers and sinks. Shower stalls shall be large enough to allow room to dress and undress between an outer and

inner shower curtain. Stalls shall be no less than 2 m x 1.5 m and shall have a solid door on the outside. Showers shall contain a mixing valve for hot and cold water mixing. There shall be a fixed shower head nozzle attached directly to the pipe. All toilets shall be eastern style with wall-mounted faucets. Urinals are not required. All sinks shall be trough type constructed of block and concrete with ceramic tile exterior and lining capable of withstanding abuse. The building shall be constructed with exhaust fans to ventilate steam to the outside environment and, where required, insulated piping to prevent freezing of water pipes in winter. All water supply plumbing shall be exposed and galvanized.

j. Window and door installation - Caulk all joints between masonry and window and doorframes to prevent the passage of wind and water. Material should be silicon applied with a caulking gun to a dry, clean surface.

k. Wall and ceiling finishes - Complete the wall and ceiling finishing/painting in accordance with the contract documentation.

CMU surfaces are to receive a 1cm plaster coat. The contractor shall paint the interior walls and trim, and the interior ceiling of the building. The surfaces include the interior wall space, the trim, windows, doors, and other interior items. The Engineer shall select colors. All the walls will be painted with water-based paint and building exteriors shall be painted with acrylic based paint. Water-based trim paint will be used for all wood surfaces such as doors, window frames, etc. Contractor will paint according to the following schedule:

PAINT SCHEDULE:

All Surfaces	Water Based Primer	1 Coat
Interior Walls	Water Based Paint	2 Coats
Interior Ceilings	Water Based Paint	2 Coats

All CMU, brick or other porous masonry surfaces shall receive a filler coat prior to finish coats. All surfaces shall be free of dust, dry, and clean prior to painting. Rooms shall be swept and cleaned before painting begins. The time between coats shall conform to the time recommended by the manufacturer. In latrine and shower rooms (if required), use waterproof paint. Contractor will clean up all paint drips, splatters, and spills on surfaces such that no paint stain remains.

l. Electrical – Provide and install new electrical devices including light fixtures, light bulbs, light switches, receptacles, distribution panels, conductors, junction boxes, conduit and other items as shown schematically on the electrical drawings. The contractor is responsible to wire all facilities. The contractor shall construct and install according to the lighting plan, the ac distribution board, the lighting distribution board and the power distribution board.

m. Fuel source for heating/cooking: The contractor shall use wood stoves for heating, with the exception of the bathrooms, kitchen, and dining area, which are to use electric resistive heating. The Contractor shall provide a 14 day supply of wood sufficient for heating at the completion of the contract. Proper ventilation shall be required to assure that fumes/smoke does not build up within the facility.

n. Fire extinguishers shall be installed in the DFAC and barracks areas of this facility.

o. Concrete stoops shall be provided at all exterior doors.

p. Plumbing shall be provided in accordance with the drawings and Section 01015.

2.12 MAINTENANCE AND WAREHOUSE BUILDING

a. The contractor shall site adapt and construct a maintenance and warehouse building in accordance with the scope of work, technical specifications, and drawings. This facility shall be a 315 m2 building consisting of a reinforced concrete foundation and floor slab, reinforced concrete frame and in-fill CMU walls, a concrete roof slab, and a

sloping metal roof. The facility shall include the following: Parts Room (9.6 m2); Storage Room (12.5 m2); two maintenance bays (130 m2 total); Janitor Closet (5.2 m2); Maintenance Office (18 m2); Warehouse Office (18 m2); warehouse (105 m2); Foyer; and Electrical Room. Concrete hardstand driveway shall be constructed at the bay door entrances (refer to drawings). The maintenance bays shall have mechanical roll up bay doors and one maintenance bay shall have a maintenance pit. The warehouse shall have one mechanical roll up bay door. Walls shall be constructed of reinforced concrete block or concrete/polystyrene panels. Provide water and sewer service to Janitor Closet, sinks, toilet room, and water hydrants in the maintenance bays. Provide power and lighting to all rooms. Provide wood stoves for heating in offices. Provide additional electric heating throughout the facility. Provide 100 mm diameter conduit with pull string and hand holes from Company Office Building to Electrical Room. Protective bollards shall be placed at all roll-up door openings.

b. Foundation work and floor: Construct the foundation in accordance with the contract documentation. Contractor will insure that all seismic requirements are met in the construction of this facility. Foundation excavation shall extend a sufficient distance from walls and footings to allow for placing and removal of forms. The Contractor shall direct surface water away from the excavation to prevent erosion and undermining the foundation by constructing diversion ditches, dikes, or other site grading.

c. Exterior and interior wall construction, interior columns, and roof: Construct the exterior and interior walls, interior columns, and roof in accordance with the contract documentation. The Contractor will insure that all seismic requirements are met in the design and construction of this facility.

d. Window and door installation - Caulk all joints between masonry and window and doorframes to prevent the passage of wind and water. Material should be silicon applied with a caulking gun to a dry, clean surface.

e. Wall and ceiling finishes - Complete the wall and ceiling finishing/painting in accordance with the contract documentation.

CMU surfaces are to receive a 1cm plaster coat. The contractor shall paint the interior walls and trim, and the interior ceiling of the building. The surfaces include the interior wall space, the trim, windows, doors, and other interior items. The Engineer shall select colors. All the walls will be painted with water-based paint and building exteriors shall be painted with acrylic based paint. Water-based trim paint will be used for all wood surfaces such as doors, window frames, etc. Contractor will paint according to the following schedule:

PAINT SCHEDULE:

All Surfaces	Water Based Primer	1 Coat
Interior Walls	Water Based Paint	2 Coats
Interior Ceilings	Water Based Paint	2 Coats

All CMU, brick or other porous masonry surfaces shall receive a filler coat prior to finish coats. All surfaces shall be free of dust, dry, and clean prior to painting. Rooms shall be swept and cleaned before painting begins. The time between coats shall conform to the time recommended by the manufacturer. In latrine and shower rooms (if required), use waterproof paint. Contractor will clean up all paint drips, splatters, and spills on surfaces such that no paint stain remains.

f. Electrical – Provide and install new electrical devices including light fixtures, light bulbs, light switches, receptacles, distribution panels, conductors, junction boxes, conduit and other items as shown schematically on the electrical drawings. The contractor is responsible to wire all facilities. The contractor shall construct and install according to the lighting plan, the ac distribution board, the lighting distribution board and the power distribution board.

g. The Contractor shall provide a 14 day supply of wood sufficient for heating at the completion of the contract. Proper ventilation shall be required to assure that fumes/smoke does not build up within the facility.

h. Fire extinguishers shall be installed where indicated in the contract documentation.

- i. Concrete stoops shall be provided at all exterior doors.
- j. Plumbing shall be provided in accordance with the drawings and Section 01015.

### 2.13 VEHICLE FUEL POINT

The Contractor shall construct a vehicle re-fueling point, as specified in Section 01015, capable of storing 19000 liters (5019 gallons) of diesel and 10000 liters (2641 gallons) of MOGAS. The re-fueling point shall include a concrete containment curb, fuel dispensers, a concrete pad, and protection bollards. The Contractor's design shall provide capability for fuel delivery from two locations – one from outside the wall surrounding the compound and one directly into the fuel tanks. The delivery point outside the compound wall shall be lockable and securable from tampering or sabotage.

### 2.14 SPARE PARTS

The Contractor shall provide a six (6) months supply of all spare parts for all facilities and all systems as recommended by the various manufacturer's instructions. Prior to purchase the contractor shall forward the lists of spare parts with pricing, by vendor to the Government for approval. A set budget amount of \$15,000 per location is to be included for this purpose.

## 3. SUBMITTAL SCHEDULE

Note: The contractor shall provide separate submittal sets for each of the construction sites described in this contract.

Description	Required by Specification Section:	Due by:
Programmatic Design Charrette meeting	01010, 2.2	Scheduled by Government within 10 days of NTP
Preliminary design submittal (65%)	01335, 3.9.1	30 days after NTP
Complete design submittal (99%)	01335, 3.9.2	14 days after receipt of Government Preliminary design 65% review comments
Final design submittal "Cleared for Construction" (100%)	01335, 3.9.3	14 days after receipt of Government 99% final design review comments
Design concept coordination meeting	01335, 3.1.1	Monthly
Conference minutes	01335, 3.7.1	Within 7 days of each conference
Correction of design discrepancies	01335, 3.7.5	Within 3 days of observance
Contractor information	01312, 1.6.1.1	Within 14 days of receipt of QCS software from the Government
Subcontractor administrative data	01312, 1.6.1.2	Within 14 days of receipt of QCS software from the Government
Initial project schedule submission	01321, 3.3.1	Within 7 days of notice to proceed
Updated project schedule	01321, 3.4.1	Within 4 days of Bi-weekly progress meeting
Form 4288 identifying items requiring formal submittal	01335, 3.2.2	Within 14 days of notice to proceed
Quality Control Plan	01451A, 3.2	Within 14 days of notice to proceed
Daily CQC report	01451A, 3.9	Daily
Quality control plan coordination meeting	01451A, 3.3	Before construction start
Accident Prevention Plan	01525, 1.8	7 days prior to date of preconstruction conference
Activity Hazard Analysis	01525, 1.9	7 days before start of each construction phase
AS-Built Documents		Upon Completion

-- End of Section --

## **SECTION 01015 TECHNICAL REQUIREMENTS**

AFGHAN NATIONAL POLICE - BORDER POLICE COMPANY HEADQUARTERS  
PAKTIKA PROVINCE, AFGHANISTAN

### 1. GENERAL

1.1 The Contractor's site adaptation of the design and construction must comply with technical requirements contained herein. All requirements set forth in Section 01010 (Scope of Work) but not included in the Technical Requirements, shall be considered as set forth in both, and vice versa. The Contractor shall provide design and construction using the best blend of cost, construction efficiency, system durability, ease of maintenance and environmental compatibility.

1.2 These design and product requirements are minimum requirements. The Contractor is encouraged to propose alternate design or products (equipment and material) that are more commonly used in the region; will be equally or more cost effective or allow for more timely completion, but furnish the same system durability, ease of maintenance and environmental compatibility. The Contractor will be required to submit information as requested by the Contracting Officer to make a comparison of the proposed alternate. All variations must be approved by the Contracting Officer.

### 1.3 ASBESTOS CONTAINING MATERIALS

Asbestos containing material (ACM) shall not be used in the design and construction of this project. If no other material is available which will perform the required function or where the use of other material would be cost prohibitive, a waiver for the use of asbestos containing materials must be obtained from the Contracting Officer.

### 1.4 SAFETY

#### 1.4.1 Unexploded Ordnance (UXO)

The Contractor shall perform search and clearing operations for clearance of mines and UXO's and provide the government a letter indicating that the site is clear of unexploded ordnance and is available for construction operations to proceed. The Contractor shall be responsible for clearing the entire site of all mines and unexploded ordnance (UXO). All mine and UXO clearing shall be done in accordance with the International Mine Action Standards (IMAS), or Afghanistan Mine Action Standards (AMAS) whichever is more stringent, and clearance shall be accomplished to the anticipated foundation depth. These standards can be found at <http://www.mineactionstandards.org/imas.htm>. No work will commence in any area that has not been cleared. If during the performance of the work under this contract, the Contractor encounters U.S. UXO, the Contractor is to immediately stop work in this area and notify the Contracting Officer.

NOTE: For previous de-mining information, the following points of contact from the UN Mine Action Center for Afghanistan are provided:

Reiko Kurihara, project manager, email [reiko@unmaca.org](mailto:reiko@unmaca.org)  
Cell phone: +93 070 284 686

Sandy Powell, chief Operations Officer, [sandy@unmaca.org](mailto:sandy@unmaca.org)

Cell phone: +93 (0) 79 330 992

#### 1.4.1.1 Unexploded Ordnance (UXO) Safety Support During Construction

It is the responsibility of the Contractor to be aware of the risk of encountering UXO and to take all actions necessary to assure a safe work area to perform the requirements of this contract. If after the entire site has been cleared of UXO/mines per the International Mine Action Standards (IMAS) and clearance is done to the anticipated foundation depth, the Contractor becomes aware of or encounters UXO or potential UXO during construction, the Contractor shall immediately stop work at the site of the encounter, move to a safe location, notify the COR, and mitigate any delays to scheduled or unscheduled contract work.

#### 1.4.1.2 Explosives Safety

##### 1.4.1.2.1 General Safety Considerations

General safety considerations applicable to personnel, both essential and non-essential, at project sites where UXO may be encountered include:

- a. Do not carry fire or spark-producing devices.
- b. Do not conduct explosive or explosive-related operations without approved procedures and proper supervision and UXO safety support.
- c. Do not become careless by reason of familiarity with UXO or the reported probability level of UXO contamination.
- d. Do not conduct explosive or potentially explosive operations during inclement weather.
- e. Avoid contact with UXO except during UXO clearance operations.
- f. Conduct UXO-related operations during daylight hours only.
- g. Employ the "buddy system" at all times.

##### 1.4.1.2.2 Activity Hazard Analysis (AHA) Briefings

a. Activity Hazard Analysis's shall be prepared in accordance with the Corps of Engineers Safety and Health Requirements Manual, EM 385-1-1.

b. Hazard analyses will be prepared and briefed by personnel that are knowledgeable in UXO and explosives safety standards and requirements. These personnel should understand the specific operational requirement and hazard analysis methodologies. A hazard analysis will be performed for each activity to determine the significance of any potential explosive-related hazards. Explosive residues may be discovered or exposed during UXO operations in the form of powder or various granular and powder based pellets. These contaminants can enter the body through the skin or by ingestion if proper personal hygiene practices are not followed. Explosive fillers such as white phosphorus are dangerously reactive in air and acute exposure can result in serious injury to the skin, eyes, and mucous membranes. They are also a fire hazard.

Safety requirements (or alternatives) that will either eliminate the identified hazards, mitigate or control them to reduce the associated risks to an acceptable level will be developed. The adequacy of the operational and support procedures that will be implemented to eliminate, control, or abate identified hazards or risks will then be evaluated and a second risk assessment completed to verify that a satisfactory safety level has been achieved.

#### 1.4.1.3 Notification of Noncompliance

The Contracting Officer will notify the Contractor of any detected noncompliance with the foregoing requirements. The Contractor shall take immediate corrective action after receipt of such notice. Such notice, when delivered to the Contractor at the work site, shall be deemed sufficient for the purpose of notification. If the Contractor fails or refuses to comply promptly, the Contracting Officer may issue an order stopping all or part of the work until satisfactory corrective action has been taken. The Contractor shall make no part of the time lost due to such stop orders the subject of claim for extension of time or for excess costs or damages.

### 1.5 LIMITATION OF WORKING SPACE

The Contractor shall, except where required for service connections or other special reasons, confine his operations strictly within the boundaries of the site. Workmen will not be permitted to trespass on adjoining property. Any operations or use of space outside the boundaries of the site shall be by arrangement with all interested parties. It

must be emphasized that the Contractor must take all practical steps to prevent his workmen from entering adjoining property and in the event of trespass occurring the Contractor will be held entirely responsible.

Areas located immediately outside the construction area are known to contain mines and unexploded ordnance (UXO). Contractors assume all risks when venturing in or out of the designated work area.

## 1.6 TEMPORARY STRUCTURES

The Contractor shall erect suitable temporary fences, lighting, and necessary structures to safeguard the site, materials and plant against damage or theft and for the protection of the general public and shall adequately maintain the same throughout the course of the contract.

## 1.7 SUBCONTRACTORS

Compliance with the provisions of this section by subcontractors will be the responsibility of the contractor.

## 1.8 LIST OF CODES AND TECHNICAL CRITERIA

The following codes and technical criteria and those referenced therein shall be required for this project. References within each reference below shall be required and adhered to. This list is not exhaustive and is not necessarily complete.

American Water Works Association, ANSI/AWWA C651-99 standard  
 Army TM 5-853-1, Security Engineering, vols. 1 through 4, 12 May 1994  
 ASCE 7-02, Minimum Design Loads for Buildings and Other Structures, 2002  
 ASTM - American Society for Testing and Materials  
 AWS - American Welding Society  
 EIA ANSI/TIA/EIA-607: (1994) Commercial Building Grounding/Bonding Requirement Standard.  
 Factory Mutual (FM) Approval Guide-Fire Protection (2002).  
 IBC - International Building Code (and its referenced codes including those inset below)  
     IPC – International Plumbing Code  
 Lighting Handbook, IESNA, latest edition  
 Codes and Standards of the National Fire Protection Association (NFPA)  
 [as applicable and enacted in 2003, unless otherwise noted].  
 NFPA 10, Portable Fire Extinguishers, 2002 edition  
 NFPA 70, National Electrical Code, 2005 edition  
 International Mine Action Standards, latest edition; see <http://www.mineactionstandards.org> for copy of standards.  
 UFC 1-200-01, Design: General Building Requirements, 31 July 2002  
 UFC 3-240-03, Operation and Maintenance: Wastewater Treatment System Augmenting Handbook  
 Underwriters' Laboratories (UL) Fire Protection Equipment Directory (2002).

The publications to be taken into consideration shall be those of the most recent editions. Standards other than those mentioned above may be accepted if the standards chosen are internationally recognized and meet the minimum requirements of the specified standards. The Contractor shall be prepared to submit proof of this if requested by the Contracting Officer.

## 2. SITE DEVELOPMENT

The project includes furnishing all materials, equipment and labor for constructing water, sanitary sewer and storm sewer systems, as applicable. Work also includes, but is not limited to, geotechnical and topographic surveys, site clearing and grading, demolition, installation of roads and sidewalks, perimeter wall and gates, entry control points, and other facilities as described in these specifications.

## 2.1 GEOTECHNICAL, FOUNDATIONS AND SURVEY

### 2.1.1 General

The foundations shall be constructed using reinforced concrete materials as shown on the drawings and stated in the specifications. A bearing capacity of 0.75 kg/sq. cm was assumed and used in designing the building foundations; see foundation plans and paragraph 5, STRUCTURAL. The contractor is responsible for performing a geotechnical investigation to determine if the assumed bearing capacity and foundations as shown and designed will perform satisfactorily. The maximum allowable settlement between footings shall be less than 2.5 cm. If the contractor determines, after completing his geotechnical investigation, that the foundations as designed will not perform satisfactorily, the contractor shall redesign the foundations accordingly. The contractor is responsible for the design and construction of the foundations.

### 2.1.2 Geotechnical Investigation

The contractor shall perform a site specific geotechnical investigation to verify the foundations, pavements, material, earthwork and any other geotechnically related items shown on the contract drawings and specifications will perform satisfactorily. The contractor shall determine all necessary geotechnical conditions by appropriate field and laboratory testing and analyses.

### 2.1.3 Geotechnical Qualifications

A geotechnical engineer or geotechnical firm responsible to the contractor shall develop all geotechnical engineering design parameters. The geotechnical engineer or geotechnical firm shall be qualified by: education in geotechnical engineering; professional registration; and a minimum of ten (10) years of experience in geotechnical engineering design.

### 2.1.4 Design Certification

The contractor shall certify in writing that the design of the project has been developed consistent with the site-specific geotechnical conditions. The certification shall be stamped by the geotechnical engineer of the geotechnical firm and shall be submitted with the final design.

### 2.1.5 Survey and Mapping

2.1.5.1 General Work to be performed - Conduct topographic survey, mapping and documentation of the project site to include surface physical features, buildings, existing utilities, hydrological, geological, botanical or other physical conditions that could impact design. Topographic survey data shall include horizontal and vertical (H&V) controls. The limits of the survey shall be 10 meter outside of the anticipated construction area and 15 meter wide along utility lines to be replaced.

2.1.5.2 For Horizontal and Vertical Control, the surveyor shall use established monuments, if available. If monuments have been destroyed or do not exist, the mapping shall be based on WGS84 geodetic system and converted to UTM coordinates. All site plans and master plans shall be drawn in the following projection and datum for incorporation into the U.S. Army Corps of Engineers GIS system: WGS 1984 UTM Zone 42 N. The horizontal and vertical control established on site shall be a closed loop with third order accuracy and procedures.

2.1.5.3 All of the existing control points used at the site shall be plotted at the appropriate coordinate point and shall be identified by name or number, and adjusted elevations.

## 2.2 ENVIRONMENTAL PROTECTION

### 2.2.1 Applicable Regulations

The Contractor shall comply with all Afghani laws, rules, regulations or standards concerning environmental pollution control and abatement with regard to discharge of liquid waste into natural streams or manmade channels. The Contractor shall review local environmental regulations with the Contracting Officer prior to design and discharge of any liquid wastes into natural streams or manmade channels.

#### 2.2.2 Notification

The Contracting Officer will notify the Contractor in writing of any observed non-compliance with the foregoing provisions. The Contractor shall immediately take corrective action. If the Contractor fails or refuses to promptly take corrective action, the Contracting Officer may issue an order stopping all or part of the work until satisfactory corrective action has been taken. No extension of time or damages will be awarded to the Contractor unless it was later determined that the Contractor was in compliance.

#### 2.2.3 Spillages

Measures shall be taken to prevent chemicals, fuels, oils, greases, bituminous materials, waste washings, herbicides and insecticides, and construction materials from polluting the construction site and surrounding area.

#### 2.2.4 Disposal

Disposal of any materials, wastes, effluents, trash, garbage, oil, grease, chemicals, etc., shall be taken to a dumpsite off site and subject to the approval of the Contracting Officer. Burning at the project site for the disposal of refuse and debris will not be permitted.

### 2.3 CIVIL SITE DEVELOPMENT

#### 2.3.1 Site Plan

The contractor shall provide layout drawings of each site based on the topographic survey. The contractor shall locate the facilities in general agreement with the drawings included and any requirements in these technical specifications. All buildings, roads, parking areas, entry control points, guard towers, fence, utility structures, and other site features shall be clearly defined and dimensioned on the site plan. Buildings shall be located to provide access for emergency vehicles and fire fighting. Roads and parking areas shall be designed for turning radius of the largest vehicle entering the compound.

#### 2.3.2 Demolition

Demolition shall include removal of all structures, foundations, pavements, and utilities, and clearing and grubbing. All refuse and debris shall be disposed of off site. Holes and depressions shall be backfilled. Fill materials shall be composed of satisfactory soils or aggregates defined in ASTM D 2487 as GW, GP, GM, SP, SM, SW, CL-ML. Minimum soil compaction shall be 95 percent of maximum density as defined in ASTM D 1557.

#### 2.3.3 Grading and Drainage

The contractor will provide all necessary site grading to insure adequate drainage so that no building or pavement will be flooded due to a rainfall of a 10-year frequency. Drainage of the area should be compatible with the existing terrain. Culverts and drainage structures, if required shall be in accordance with paragraph 2.3.6.3, Storm Drainage System. Building floor elevations shall be a minimum 150 mm above finish grade. Finished grades shall slope away from the building on all sides at a minimum of 2%.

#### 2.3.4 Paving

##### 2.3.4.1 Roads

Roads and paving will be provided in accordance with the site plans, connection of ECP's to existing roadways will also be provided. Contractor shall construct roads and parking areas using aggregate surface. Aggregate surfacing shall be designed for the expected traffic volume and composition and in accordance with the recommendations of the geotechnical survey. Aggregate surfacing materials must be well graded, durable aggregate uniformly moistened and mechanically stabilized by compaction. Degree of compaction shall be expressed as a percentage of the maximum density obtained by the test procedure presented in ASTM D 1557 or equivalent DIN, BS, or EN standards.

#### 2.3.4.2 Sidewalks

Sidewalks shall be provided to connect parking areas with buildings and adjoining buildings where foot traffic is anticipated. Sidewalks shall be constructed with aggregate surfacing. Aggregate surfacing shall be 100mm (4 inches) in thickness. Aggregate surfacing material must be well graded, durable aggregate uniformly moistened and mechanically stabilized by compaction.

#### 2.3.4.3 Vehicle Fuel Point

Vehicle fuel point pavement shall be a Portland cement concrete reinforced slab in accordance with drawings. Minimum pavement section shown shall be adjusted if geotechnical survey indicates thicker section is required. Concrete and reinforcing shall be in accordance with Section 5, Structural of this specification.

#### 2.3.5 Entry Control Point

##### 2.3.5.1 Exterior Compound Wall

Construct perimeter walls where indicated on the site plan from masonry or native stone when available, as shown on drawing details. Install outriggers and single-strand concertina wire on top of the wall. The walls shall measure at least 2.4 m high with a thickness of the walls not less than 0.60 m.

##### 2.3.5.2 Gates and Fence

Fence and gate fabric shall be No. 9 gage wires woven into a 50 mm diamond mesh. Fabric shall be coated with 366 grams per square meter zinc galvanizing. Posts shall be ASTM F 1083 Pipe, Steel, Hot Dipped Zinc Coated (Galvanized) Welded or equal. Post sizes shall be as shown on drawings.

The gates shall be swing type. Vehicle gates shall be a pair of 3.65 m wide x 2.4 m high leaves, constructed of a steel tube frame and steel tube intermediate posts and rails. The design of the gates shall insure that it is dimensionally stable, square, true and planar. Gate leaves shall not rack or deflect when installed on its hinges. Gates shall have a sufficient number of hinges to support each gate leaf. Provide a locking mechanism that holds the gates together when in the closed position as well as a drop bolt that engages a steel sleeve embedded in the pavement.

##### 2.3.5.3 Reinforced Barbed Tape

Reinforced barbed tape shall be 600 mm diameter concertina style coil consisting of 31 loops. Each loop shall consist of 19 barb clusters per loop. Adjacent coils loops shall be alternately clipped together at three points about the circumference to produce the concertina effect upon deployment. Spacing between attachments points when deployed shall be 400 mm. The reinforced barbed tape shall be fabricated from 430 series stainless steel with hardness range of Rockwell (30N) 37-45 conforming to the requirements of ASTM A 176. Each barb shall be a minimum of 30.5 mm (1.2 inch) in length, in groups of 4, spaced on 102 mm (4 inch) centers. The stainless steel core wire shall have a 2.5 mm (0.098 inch) diameter with a minimum tensile strength of 895 MPa. Sixteen gauge stainless steel twistable wire ties shall be used for attaching the barbed tape to the barbed wire. The reinforced barbed tape shall be equivalent to NSN: 5660-01-457-9852.

##### 2.3.5.4 Outriggers

Outrigger supporting arms shall be “Y” shaped with post securely embedded into the top of the wall. Posts shall conform to ASTM F 1083, Pipe, Steel, Hot Dipped Zinc Coated (Galvanized) Welded.

### 2.3.5.5 Vehicle Barriers

#### 2.3.5.5.1 Active Barriers - Drop Arm Gates

The height of the beam shall be a minimum of 30 inches above finished grade. The crash beam must be capable of blocking a minimum road width of 4.0 meters. The crash beam shall be manually raised and lowered with less than 60 pounds of force. The end of the crash beam should include a locking pin with padlock acceptance for securing the beam when it is in the down position.

Additional active barriers shall be tire shredder type with manual latch down capability. Shredders shall extend the entire width of the roadway opening where installed.

#### 2.3.5.5.2 Passive Barriers

Barriers shall be concrete blocks of one meter by one meter by one meter dimensions. Similar arrangements of large stones (one cubic meter size), jersey barriers or equal sized obstacles may be used.

### 2.3.6 Civil Utilities

#### 2.3.6.1 General

The design of the water and sanitary systems shall be sized to provide flow and discharge based on a fixture unit basis. The design drawings shall show all utility lines, line sizes, valves, manholes, disinfection systems, and applicable details associated with water and sanitary system designs. Contractor shall install and connect exterior sanitary sewer collection and water supply piping to service connection points of each facility.

**2.3.6.2 Water Supply** The contractor shall construct water well(s) inside the compound, to provide sufficient supply for the facility. If unavailable within the compound, Contractor shall notify the COR for resolution. Off site water wells then may become a possibility. Unless noted elsewhere, wells shall be capable of supplying one day demand with 16 hours of pumping time. Well construction shall be in accordance with AWWA A100 Water Wells.

**Well installation** - Well shall be drilled or augured to a minimum depth of 20 meters below the existing water table. Refer to contract documentation (drawings and technical provisions) for installation of well and pump.

**Casing** - In unconsolidated material, casing shall be extended to the top of the well screen. In rock formations (drilled wells) the hole may be left open with casing extended 3 meters into the rock formation. All wells will be cased 0.5 m above grade (i.e., base of pit, ground surface, etc.) and be fitted with a lockable cap with air gap (vacuum relief during pumping). Each section of casing will be joined with standard couplings and full-threaded joints, or by proper welding, so that all joints are sound and watertight. Well casing alignment shall not interfere with the proper installation and operation of the pump. The bottom of the casing will be fitted with a metal or PVC well screen that will permit maximum transmission of water without clogging. The minimum length of screen shall be at least 3 meters. A base plate with reverse ball valve (check valve) will be placed at the base of the screen. A watertight Pump suction pipe will be placed inside the casing, with a submerged piston pump cylinder at the base of the pipe. The piston pump cylinder will be no more than 1.5 m from the base of excavation. The pump suction pipe will have a weep hole in pipe 2.0 meters below grade. Casing size shall be 100mm to 200mm in inside diameter. Casing material shall be Schedule 40 steel, Schedule 40 PVC, or equivalent material.

**Sealing** - The drilling process will create a hole (borehole) larger than the casing. The entire space between the casing and the edge of the borehole will be filled with gravel, overburden, or concrete as follows:

a. The upper 3 meters of the well bore will be sealed with cement grout. Grout shall be placed in one continuous mass and be impermeable.

b. The space around the well screen will be filled with crushed stone or gravel (gravel pack). Average gravel particle size will be approximately 1 centimeter in diameter.

c. The space between the top of the gravel pack and the base of the grout seal may be backfilled with overburden or other clean earth material.

Disinfection - Disinfection of the source will be provided in accordance with locally accepted methods and standards. At a minimum the source will be developed until all suspended material associated with drilling have been removed.

Source protection - Surface drainage within 30 m of wellhead will ensure no ponding, flooding or collection of runoff adjacent to the well. This can be accomplished through surface grading or use of gravel drains to modify site drainage in the vicinity of the well. Contractor will identify all sources of contamination and ensure the proposed well site meets minimum standoff distances as indicated below:

Sewage storage areas (outhouses, tanks, individual sewage pits) – 30 m

Septic fields (infiltration galleries) - 30 m

Animal pens and yards – 60 m

Fuel storage, engine maintenance/repair – 30 m

Pumps - A standard hand pump will be attached to well with approved seal and air gap with concrete pad around it.

Crushed stone for well sealing - Shall consist of crushed stone containing angular shapes and surfaces with no rounded surfaces with the following gradation:

Sieve Size	% Total Wt. Passing
12.5 mm	100
4.75 mm	75 +/- 13
1.18 mm	25 +/- 15
75 um	8 +/- 4

All aggregate shall contain less than 5% of shale, clay lumps, coal, lignite, soft or unfragmented stone, or other deleterious materials.

Cement Grout for well sealing - Mixture shall consist of one part Portland cement to 4 parts washed sand. Water shall be mixed to produce a flowable consistency in order to fill all cracks and voids around the well casing.

Concrete - Mixture shall consist of seven sacks per cubic meter. Each sack is 49 kg of Portland cement. The mix ratio shall be 1:2:4 (Portland cement: sand: crushed angular aggregate (12.5 mm max)).

#### Quality control and testing

a. Pump Testing: In order to ensure that the source is capable of providing the required demand capacity, the completed well shall be tested for yield and drawdown by pumping at a minimum sustained rate of 20 liters/minute for four hours duration. The well must maintain a minimum head under sustained pumping conditions of ¼ the depth of the well. (for example, for a 40m deep well, head should be maintained at 10m from the bottom of the well).

b. Water quality testing: Water will be provided from the source that is acceptable for the intended use. Sources that do not meet the requirements of the intended use will be deemed unacceptable and another source must be established at no additional cost. Water quality testing (i.e., bacteria, chemical, turbidity, etc.) will be conducted in accordance with locally accepted methods and standards.

c. Well house: At new wells, construct a permanent well house. The floor of the well house shall slope away from the casing approximately 1 cm per 100 cm (1/8" per foot). Floor of well house shall be above floodplain. The well

house design should be such that the well pump, motor and drop pipe could be removed readily. The well house shall protect valves and pumping equipment plus provide freeze protection for the pump discharge piping beyond the check valve. The well house shall be insulated. The well house shall have door locks and hatch lock on roof.

The well is to be drilled at a location recommended in writing by the contractor. The water source should be located at the highest elevation possible within the adjacent area. The well house shall have a 2.4 meter high chain link security fence with gate surrounding it. The fence and gate shall be topped with barbed wire and outriggers.

- d. The site population is 30 personnel.

#### 2.3.6.4 Water Storage

Tank capacity shall be at least 1,500 gallons (1 day at a use of 50 gal per person per day). The tank shall be adjacent to the well house as indicated on the drawings. Fresh water tank shall be 5678 liters (1500 gallon) or more. Fresh water tank shall be UV stabilized such as not to breakdown under harsh outdoor weather conditions and will not chip, peel or corrode. Black opaque color helps prevent water borne algae growth. Tank shall be manufactured in ASTM D 1998-93 standards.

Contractor shall design hypochlorite system for disinfection. A hypo-chlorinator shall be used to feed a sodium hypochlorite solution of 5-15% available chlorine into the system. Hypochlorite compound may be a liquid or solid form. The hypo chlorination system shall consist of a chemical solution tank for hypochlorite, diaphragm-type pump, power supply, water pump, pressure switch and storage tank. The pump shall feed a hypochlorite solution in proportion to the water demand. The hypo-chlorinator shall have a pumping rate, liters per day (lpd) adequate to deliver 5 percent available hypochlorite solution adjustable to the quantity of water being produced from the source. Dosage rate will vary somewhat depending on actual pump production rate and available residual chlorine in the system. Contractor shall determine the required dosage rate milligrams per liter (mg/l) to maintain the required chlorine residual (usually 0.2-0.4mg/l) in the distribution system. Chlorine solution tank shall be large enough to hold a three days supply of hypochlorite solution. A fresh solution shall be prepared every two or three days because the solution may lose its strength over time and this will affect the actual chlorine feed rate. The hypochlorite shall be stored in a cool dry place. Sodium hypochlorite can lose from two to four percent of its available chlorine content per month at room temperature. Contractor shall verify required minimum residual chlorine in accordance with local requirements verified and approved by the Contracting Officer. The chlorination system shall have the capability for manually adjusting the dosage rate and be installed in such a manner that the system can be easily disconnected and bypassed in the event of health safety or routine maintenance and repair.

Contractor shall furnish a shelter as per chlorine manufacturer's installation requirements. The Contractor shall provide manufacturers catalog information and shop drawing to the Contracting Officer for approval.

#### 2.3.6.5 Water Distribution

The Contractor shall provide a hydro pneumatic system with pumps, hydro pneumatic tank and other appurtenances as necessary to supply the pressure required to all facilities. The equipment shall be protected from the environment, especially freezing temperatures. The distribution system shall be designed to provide a minimum 276 kPa (40 psi) at ground level at all points in the systems. Minimum pressures of 207 kPa (30 psi), under peak domestic flow conditions, can be tolerated in small areas as long as all peak flow requirements can be satisfied. Maximum water pressures in distribution mains and service lines shall not exceed 517 kPa (75 psi) at ground elevation.

The Contractor shall install water distribution mains, branches, laterals, lines and service connections to include all pipe, valves, fittings and appurtenances. Exterior water line construction shall include service to all buildings as described in the Scope of Work. Adequate cover must be provided for frost protection. The required Average Daily Demand (ADD) is 50 gallons per capita per day (gpcd). Provide one outside water tap per building for landscaping purposes.

The Contractor shall provide pipe of adequate strength, durability and be corrosion resistant with no adverse effect on water quality. The exterior surface of the pipe must be corrosion resistant. If the pipe is installed underground

pipe shall be encased with polyethylene in accordance with AWWA C105. Water distribution pipe material shall be PVC or Ductile Iron (DI). Ductile iron pipe shall conform to AWWA C104, et al. DI fittings shall be suitable for 690kPa (75psi) pressure unless otherwise specified. Fittings for mechanical joint pipe shall conform to AWWA C110. Fittings for use with push-on joint pipe shall conform to AWWA C110 and C111. Fittings and specials shall be cement mortar lined (standard thickness) in accordance with C104. Polyvinyl Chloride (PVC) pipe shall conform to ASTM D 1785. Plastic pipe coupling and fittings shall be manufactured of material conforming to ASTM D 1784, Class 12454B. PVC screw joint shall be in accordance with ASTM D 1785. PVC pipe couplings and fittings shall be manufactured of material conforming to ASTM D 1784, Class 12454B. Pipe less than 80mm (3 inch), screw joint, shall conform to dimensional requirements of ASTM D schedule 80. Elastomeric gasket-joint, shall conform to dimensional requirements of ASTM D 1785 Schedule 40. All pipe and joints shall be capable of 690kPa (75psi) working pressure.

#### 2.3.6.5.1 Hydrostatic, Leakage and Disinfection Tests

The Contracting Officer will be notified not less than 48 hours in advance of any water piping test and will be given full access for monitoring testing procedures and results. Where any section of water line is provided with concrete thrust blocking for fittings or hydrants tests shall not be made until at least 5 days after installation of the concrete thrust blocking, unless otherwise approved.

#### 2.3.6.5.2 Pressure Test

After the pipe is laid, the joints completed, and the trench partially backfilled leaving the joints exposed for examination, the newly laid piping or any valve section of piping shall, unless otherwise specified, be subjected for 1 hour to a hydrostatic pressure test of 690kPa (75psi). Each valve shall be opened and closed several times during the test. Exposed pipe, joints, fittings, hydrants and valves shall be carefully examined during the partially opened trench test. Joints showing visible leakage shall be replaced or remade as necessary. Cracked or defective pipe, joints, fittings, hydrants and valves discovered following this pressure test shall be removed and replaced and retested until the test results are satisfactory.

#### 2.3.6.5.3 Leakage Test

Leakage test shall be conducted after the pressure tests have been satisfactorily completed. The duration of each leakage test shall be at least 2 hours and during the test the water line shall be subjected to not less than 690kPa (75psi). Leakage is defined as the quantity of water to be supplied into the newly laid pipe, or any valve or approved section, necessary to maintain pressure to within 34.5kPa (5 psi) of the specified leakage test pressure after the pipe has been filled with water and the air expelled. Pipe installation will not be accepted if leakage exceeds the allowable leakage, which is determined by the following formula:

$L = 0.0001351ND (P \text{ raised to } 0.5 \text{ power})$   
 $L =$  Allowable leakage in gallons per hour  
 $N =$  Number of joints in the length of pipeline tested  
 $D =$  Nominal diameter of the pipe in inches  
 $P =$  Average test pressure during the leakage test, in psi gauge

Should any test of pipe disclose leakage greater than that calculated by the above formula, the defective joints shall be located and repaired until the leakage is within the specified allowance, without additional cost to the government.

#### 2.3.6.5.4 Disinfection Procedure

Before acceptance of potable water operation, each unit of completed waterline shall be disinfected as prescribed by AWWA C651. After pressure tests have been completed, the unit to be disinfected shall be thoroughly flushed with water until all entrained dirt and mud have been removed before introducing the chlorinating material. Flushing will be performed in a manner and sequence that will prevent recontamination of pipe that has previously been disinfected. The chlorinating material shall be liquid chlorine, calcium hypochlorite, or sodium hypochlorite. The chlorinating material shall provide a dosage of not less than 50 ppm and shall be introduced into the water lines in an approved manner. Polyvinyl Chloride (PVC) pipelines shall be chlorinated using only the above-specified chlorinating material in solution. The agent shall not be introduced into the line in a dry solid state. The treated water shall be retained in the pipe long enough to destroy all non-spore forming bacteria. Except where a shorter period is approved, the retention time shall be at least 24 hours and shall produce not less than 25 ppm of free chlorine residual throughout the line at the end of the retention period. Valves on the lines being disinfected shall be

opened and closed several times during the contact period. The line shall then be flushed with clean water until the residual chlorine is reduced to less than 1.0 ppm. During the flushing period, each fire hydrant on the line shall be opened and closed several times.

#### 2.3.6.5.5 Sampling

For each building connected to the water system, personnel from the Contractor's commercial laboratory shall take at least 3 water samples from different points, approved by the Contracting Officer, in proper sterilized containers and perform a bacterial examination in accordance with approved methods. The commercial laboratory shall be verified to be qualified by the appropriate authority for examination of potable water.

#### 2.3.6.5.6 Acceptance Requirements

The disinfection shall be repeated until tests indicate the absence of pollution for at least two full days. The unit will not be accepted until satisfactory bacteriological results have been obtained.

#### 2.3.6.5.7 Time for Making Tests

Except for joint material setting or where concrete thrust blocks necessitate a 5-day delay, pipeline jointed with rubber gaskets, mechanical or push-on joints, or couplings may be subjected to hydrostatic pressure, inspected and tested for leakage at any time after partial completion of backfill.

#### 2.3.6.5.8 Concurrent Tests

The Contractor may elect to conduct the hydrostatic tests using either or both of the following procedures. Regardless of the sequence of tests employed, the results of pressure tests, leakage tests, and disinfection shall be recorded for submission and approval. Replacement, repair or retesting required shall be accomplished by the Contractor at no additional cost to the Government.

- a. Pressure test and leakage test may be conducted concurrently,
- b. Hydrostatic tests and disinfection may be conducted concurrently, using water treated for disinfection to accomplish the hydrostatic tests. If water is lost when treated for disinfection and air is admitted to the unit being tested, or if any repair procedure results in contamination of the unit, disinfection shall be re-accomplished.

#### 2.3.6.6 Sanitary Sewer

a. Sanitary sewer collection and treatment system shall be constructed by contractor. Sewer collection system shall consist of gravity sewer pipe and appurtenances such as manholes, cleanouts and building service connections. The gravity sewer collection system shall connect to the sewage treatment and effluent disposal system. The Contractor shall construct the systems in accordance with criteria established in UFC 3-240-07FA, Sanitary and Industrial Wastewater Collection-Gravity Sewers and Appurtenances and UFC 3-240-02N Wastewater Treatment Systems Augmenting Handbook. The sewage collection and treatment system and effluent disposal shall be constructed to accommodate a facility population as specified in the Scope of Work. System capacity shall be calculated based on a hydraulic waste load that is equivalent to 80 percent of the Required Daily Demand for the water system as specified in these technical requirements, or as 40 gallons per capita per day (gpcd), whichever is greater. A geotechnical investigation of the proposed sewage treatment site is required and the contractor shall construct the sewage treatment system to be compatible with site and soil conditions. Sewage treatment system shall be a traditional septic tank absorption field effluent disposal system. Construction requirements and criteria for septic tank & subsurface absorption field and mound systems shall be in accordance with guidelines outlined in TM 5-814-3/AFM 88-11, Volume III Domestic Wastewater Treatment and UFC 3-240-02N Wastewater Treatment Systems Augmenting Handbook. Minimum acceptable percolation rates are categorized as slow permeable 60 to 120min/in (24-48min/cm). The sewage treatment system shall be sited the maximum distance possible from the living quarters, working areas, public use areas and proposed facilities. The septic tank shall not be located under a building, road, or parking lot. Bollards shall be erected 1.2 meters on center around the septic tank to protect it from vehicle traffic. The sewage treatment system shall be accessible by road for maintenance. Construction of the sewage collection and treatment system must account for all current flows as well as anticipated flows. Storm water

flow shall not be considered in the waste water treatment system. If a septic tank absorption field effluent system is found to be unsuitable the Contractor shall notify the COR for guidance.

b. Exterior sanitary sewer line construction includes service to all buildings requiring sewage collection. Contractor shall construct the sanitary sewer collection system using finished floor elevations. Main collection sewers will follow the most feasible route to the point of discharge. The sewer collection system shall be constructed to accommodate the facility. Construction required shall include appurtenant structures and building sewers to points of connection with Building drains 1.5m outside the building, to which the sewer collection system is to be connected.

c. The Contractor shall use the following criteria where possible to provide a layout which is practical, economical and meets hydraulic requirements:

- Follow slopes of natural topography.
- Avoid routing sewers through areas which require extensive restoration or underground demolition.
- Avoid areas of high groundwater and placement of sewer below the groundwater table.
- Locate manholes at change in direction, size or slope of gravity sewers.
- Use straight sections between manholes, curved alignment shall not be permitted.
- Avoid placing manholes where the tops will be submerged or subject to surface water inflow.
- Evaluate alternative sewer routes where applicable.
- Verify that final routing selected is the most cost effective alternative that meets service requirements.

d. Protection of water supplies - Ensure that the sewer design meets the following criteria:

- Sanitary sewers will be located no closer than 15m horizontally to water wells or reservoirs to be used for potable water supply.
- Sanitary sewers will be no closer than 3m horizontally to potable water lines; where the bottom of the water pipe will be at least 305 mm above the top of the sanitary sewer, horizontal spacing shall be a minimum of 1.8m.
- Sanitary sewers crossing above potable water lines shall be constructed of suitable pressure pipe or fully encased in concrete for a distance of 2.7 m on each side of the crossing. Pressure pipe will be as required for force mains in accordance with local standards and shall have no joint closer than 0.9 m horizontally to the crossing, unless the joint is encased in concrete.
- Sanitary sewers shall be constructed to allow flow at 90 to 95 percent full. Sanitary sewer velocities shall be designed to provide a minimum velocity of 0.6 meters per second (mps) at the ADD flow rate and a minimum velocity of 0.8 to 1.05 mps at the peak diurnal flow rate. In no case shall the velocity drop below 0.3 mps, to prevent settlement of organic solids suspended in the wastewater. Pipe slopes shall be sufficient to provide the required minimum velocities and depths of cover on the pipe. Gravity sewer pipe shall be installed in straight and true runs in between manholes with constant slope and direction. Adequate cover must be provided for frost protection.
- The Contractor shall provide standard depth manholes (MH), that best meets the specific depth required, with an inside dimension of 1.2 meters. Manholes shall be made of cast-in-place reinforced concrete with reinforced concrete cover. The manholes, frames and covers shall be traffic rated, H-20 load rating. All manholes shall be provided with a concrete bench with a flow line trough, smoothly formed to guide waste flow to the outlet pipe from the inlet pipe(s). The top surface of the bench shall be above the crown of all pipes within the manhole. All surfaces of the bench shall be sloped smoothly toward the trough to guide flow, even under peak flow conditions.
  - 1) Manholes are required at junctions of gravity sewers and at each change in pipe direction, size or slope, except as noted hereinafter for building connections.
  - 2) Spacing. The distance between manholes must not exceed 120 m.

### 2.3.6.7 Storm Drainage System

#### 2.3.6.7.1 Hydraulic Design

New storm drain pipes, if required, shall be designed for gravity flow during the 10-year design storm unless otherwise approved by the Government. The hydraulic grade line shall be calculated for the storm drain system and all energy losses accounted for.

#### 2.3.6.7.2 Manholes

Diameter of manholes shall be large enough to accommodate pipes entering/exiting the manhole. Manhole cast iron frames shall have a minimum opening diameter of 600mm.

#### 2.3.6.7.3 Area Inlets

Area inlets shall be properly sized and designed to accommodate the design flows.

#### 2.3.6.7.4 Head walls and Flared End Sections

Unless otherwise approved, head walls or flared end sections shall be provided at the ends of culverts and at storm drain outfalls. Protection from erosion and scouring at head wall and flared end section outfalls shall be provided as needed.

#### 2.3.6.7.5 Culverts

Culvert pipes shall have a minimum diameter of 450 mm.

#### 2.3.6.7.6 Storm Drain and Culvert Pipe

The Contractor shall select the appropriate storm drain and culvert pipe materials from local sources. Pipe, bedding, and backfill shall be of adequate strength (or stiffness) to support the earth, live, and construction loads imposed on the pipe.

#### 2.3.6.8 Trash Point

The Contractor shall place, in a location convenient for easy removal, a trash collection point. It shall be located outside the compound walls. The trash point shall be a 1.8 m X 1.8 m concrete pad with a 1.8 meter tall wooden fence about the perimeter. One side shall have a 1.2 m wide gate entrance.

### 3. NOT USED

## 4. ARCHITECTURAL

### 4.1 GENERAL

All material approved shall become standardized material to be used throughout the facilities under contract. Different sub-contractors shall not use different material or standards under the contract. Intent of the project is to use locally procured materials (unless specified otherwise) and labor to the maximum extent possible while satisfying seismic building code. Conflicts between criteria and local standards shall be brought to the attention of the Contracting Officer for resolution. In such instances, the Contractor shall furnish all available information with justification to the Contracting Officer.

### 4.2 DESIGN CRITERIA

The Codes, Standards, and Regulations listed below shall be used in the construction of this project. The publications shall be the most recent editions. Standards other than those mentioned may be accepted provided they meet the minimum requirements and the contractor shall submit proof of equivalency to the Contracting Officer for approval.

IBC- International Building Code

#### 4.3 EXCAVATION

Trench excavation shall be made for concrete footings. Trenches shall be a minimum of .8 meter deep. Trenches deeper than 1.5 meters shall have protective shoring to protect workers or have the sides of the trench sloped back at a slope of 1.5:1. Care shall be taken when backfilling of foundation trenches to avoid damage to walls. Any excess dirt shall become the property of the Contractor and shall be removed from the site to a location approved by the Contracting Officer.

#### 4.4 CONCRETE

Place 10cm (4") of capillary water barrier below areas to receive a concrete slab on properly compacted soil free of organic material. A plastic vapor barrier (10 mils thick) shall be placed over the crushed stone prior to placing of concrete slabs. Concrete flooring in wet areas shall slope to the floor drain and not allow for water to puddle. Concrete slabs in all areas shall not be placed prior to inspection and approval of piping and sub-surface by the Contracting Officer. Foundation trenches shall be level and free of loose material. Trenches shall be inspected and approved by the Contracting Officer prior to placing of any concrete foundations. See paragraph 5 for structural characteristics of concrete and reinforcing steel for foundations and slabs.

#### 4.5 MASONRY

Storage of masonry materials shall be in a dry place or materials shall be covered with a plastic protective layer. Cover open walls each day to keep them protected and dry. Concrete masonry units (CMU) shall be 200mm wide x 400mm x 200mm high as shown on drawings. They shall be installed in running bond level and plumb. Mortar joints shall be 9mm on all sides between CMU. Joints shall be struck with a concave tool to provide a smooth recessed curved surface. Install only quality units. The surface shall be free of chips, cracks, or other imperfections that would detract from the overall appearance of the finished wall. Defective CMU or mortar shall be rejected. CMU shall conform to ASTM C 90. For other requirements, see paragraph 5 "Structural."

#### 4.6 METAL

##### 4.6.1 Metal Window Sills

Aluminum window sills shall be installed on the exterior of all windows. The metal window sills shall have a turn down of 5cm over the exterior masonry and stucco. Metal sills shall extend from side to side of the masonry opening in a single piece. Extend the metal windowsill a minimum of 2 cm under the bottom of the aluminum windows. Install masonry mortar as required for a smooth surface under the window sills. Sills shall slope a minimum of 6mm to the exterior and not allow water to puddle. Sealants shall be applied between joints of two (2) different materials.

##### 4.6.2 Steel Cook Top

Provide steel cook top in kitchens minimum thickness of 1cm. Provide circular cut outs. Consult with the Contracting Officer for the diameter of circular cutouts. Provide steel infill plates for all cut out openings. Cook top can be made of several pieces for ease of handling. Adjacent plates shall be tight fitting to each other. The Contractor shall submit detailed shop drawings for review and approval prior to fabrication and installation.

##### 4.6.3 Pass-Through Counter Top

Provide 1.6mm (16 gauge) stainless steel, or 4cm marble, pass through counter tops at openings between the kitchen and dining area. Edges shall be turned down 3 cm and corners shall be welded and ground smooth. Provide anchor angles welded to the bottom of the counters to anchor tops to masonry walls

below. Provide eight (8) anchors on the Serving Counter, four (4) on each side of the wall. Anchor angles to wall with masonry expansion sleeves and stainless steel screws. Counter tops are to be 60cm wide x length of opening shown.

#### 4.6.4 Pipe Guards for Roll-Up Doors

Pipe guards shall be heavy duty steel pipe 200 mm diameter conforming to ASTM A 53/A 53M, Type E or S, weight STD, black finish, filled with concrete, and painted with yellow and black stripes.

#### 4.6.5 Mirror Frames

Frames for plate glass mirrors larger than 450 by 750 mm shall be fabricated from extruded aluminum with anodized finish. Frames shall be provided with concealed fittings and tamperproof mountings.

#### 4.6.6 Trench Covers and Frames

Trench covers shall be designed to meet the indicated load requirements. Trench frames and anchors shall be all welded steel construction designed to match cover. Covers shall have flush drop handles formed of 6 mm round stock, and shall be steel floor plate. Grating opening widths shall not exceed 25 mm.

#### 4.6.7 SUNSHADES (POWER GENERATORS AND OTHER SECONDARY STRUCTURES)

Contractor shall design and construct sunshades for generators and other needed structures. Shop drawings shall be submitted for approval.

### 4.7 CARPENTRY

#### 4.7.1 Metal Roof Wood Framing

Submit calculations and drawings for wood framing for metal sloping roof. See drawing details for roofing configuration. Typical roof slope shall be 1 in 10.

#### 4.7.2 Lumber

Mark each piece of framing and board lumber or each bundle of small pieces of lumber with the grade mark and the species. Distinguish structural, framing, and board lumbars.

#### 4.7.3 Preservative-Treated Lumber

The Contractor shall be responsible for the quality of treated wood products and be inspected in accordance with AWPA M2. Treated lumber shall be marked in accordance with AWPA M6. Treated lumber shall be in compliance with applicable AWPA treatment standards.

#### 4.7.4 Preservative Treatment

Treat wood products with waterborne wood preservatives conforming to AWPA P5. Pressure treatment of wood products shall conform to the requirements of AWPA U1 and AWPA T1. Pressure-treated wood products shall not contain arsenic, chromium, or other agents classified as carcinogenic, probably carcinogenic, or possibly carcinogenic to humans. All lumber and wood work for ground contact, contact with masonry and concrete, and for underground uses, together with the following items, shall be preservative treated:

a. Wood framing, woodwork, up to the bottoms of such items are 600 mm (24 inches) or less from the earth underneath.

#### 4.7.5 Data Required

Submit calculations and drawings for all proposed structural members.

#### 4.7.6 Natural Decay- and Insect-Resistant Wood

Natural decay-resistant and insect-resistant wood can be an alternative to treated wood.

#### 4.7.7 Structural Lumber

Except where a specific grade is indicated or specified, any of the species and grades shall have allowable unit stresses in kPa per code requirements. Use for joists, rafters, headers, trusses, beams, columns, posts, stair stringers, girders, and all other members shall be stress rated. Design of members and fastenings shall conform to AITC OT-01.

#### 4.7.8 Framing Lumber and Board Lumber

Framing lumber such as studs, plates, caps, collar beams, cant strips, bucks, sleepers, nailing strips, and nailers, and board lumber such as subflooring and wall and roof sheathing shall be the species and grades per WWPA G-5.

#### 4.7.9 Hardware

Unless otherwise indicated or specified, rough hardware shall be of the type and size necessary for the project requirements. Sizes, types, and spacing of fastenings of manufactured building materials shall be as recommended by the product manufacturer unless otherwise indicated or specified. Hardware exposed to the weather or embedded in or in contact with preservative treated wood, exterior masonry, or concrete walls or slabs shall be zinc-coated.

##### 4.7.9.1 Bolts, Nuts, Studs, and Rivets

ANSI B18.2.1, ANSI B18.5.2.1M, ASME B18.5.2.2M, ASME B18.2.2, and ASTM A 687.

##### 4.7.9.2 Anchor Bolts

ASTM A 307, size as indicated, complete with nuts and washers.

##### 4.7.9.3 Lag Screws and Lag Bolts

ANSI B18.2.1.

##### 4.7.9.4 Nails

Nails shall be the size and type best suited for the purpose and shall conform to ASTM F 547. Nails shall be hot-dip galvanized or aluminum when used on exterior work.

##### 4.7.10 Trim, Finish, and Frames

Provide species and grades listed for materials to be paint finished. Provide materials that are to be stain, natural, or transparent finished one grade higher than that listed. Provide species indicated for materials to be transparent finished.

##### 4.7.11 Steel Ladder

Shop drawings shall be submitted for the ladder to the guard towers as shown. The Contractor shall design all steel framing.

## 4.8 ROOFING AND WEATHERPROOFING

### 4.8.1 Sloped Roofs

On sloping roofs provide and install .70mm (24 gauge) galvanized steel in either corrugated or standing seam design. Metal roofing shall be anchored to wood deck sub-surface using exposed fasteners at 30cm on center at all seams and at 60cm on center in the panel field. Fasteners shall be placed at the top of the corrugation taking care not to dent panel. Roof sealant or adhesive shall be placed over each anchor head. Roofing system shall include all edge, ridge and penetration flashings necessary for a watertight installation. Roofing shall be galvanized mil finish. Panels shall be overlapped two corrugations side to side and be continuous sheets from ridge to eave. Provide continuous ridge vents on all gable roofs.

### 4.8.2 Not Used

### 4.8.3 Sheet Metal

#### 4.8.3.1 Materials

Any metal listed by ASTM, DIN, BS or EN standards. Manual for a particular item may be used, unless otherwise specified or indicated. Materials shall conform to the requirements specified below and to the thicknesses and configurations established in ASTM, DIN, BS or EN standards. Standards other than those mentioned may be accepted provided they meet the minimum requirements, and the Contractor shall submit written proof of equivalency for approval. Written proof shall constitute a copy of the alternative standard and an analysis of equivalency.

#### 4.8.3.2 Steel Sheet, Zinc-Coated (Galvanized)

Zinc coated steel conforming to ASTM A 525, DIN BS or EN Standards.

#### 4.8.3.3 Aluminum Wall Capping

Aluminum wall capping conforming to ASTM B 209 M , DIN 18339, BS or EN Standards.

#### 4.8.3.4 Scuppers, Gutters and Downspouts

Scuppers, gutters and downspouts shall be installed as indicated. Gutters and downspouts shall be rigidly attached to the building. Supports shall be spaced according to manufacturer's recommendations. Gutters and downspouts shall be designed and fabricated on site. Unless otherwise specified or indicated, exposed edges shall be folded back to form a 13 mm (1/2 inch) hem on the concealed side, and bottom edges of exposed vertical surfaces shall be angled to form drips.

#### 4.8.3.5 Wall, Floor, and Ceiling Control Joints Over Plaster and Stucco

Control joints shall be provided as specified in ASTM, DIN, BS or EN Standards.

#### 4.8.3.6 Connections and Jointing

##### 4.8.3.6.1 Soldering

Soldering shall apply to copper, and stainless steel items. Edges of sheet metal shall be pre-tinned before soldering is begun. Soldering shall be done slowly with well heated soldering irons so as to thoroughly heat the seams and completely sweat the solder through the full width of the seam. Edges of stainless steel to be pre-tinned shall be treated with soldering acid flux. Soldering shall follow immediately after application of the flux. Upon completion of soldering, the acid flux residue shall be thoroughly cleaned from the sheet metal with a water solution of washing soda and rinsed with clean water.

#### 4.8.3.6.2 Seaming

Flat-lock and soldered-lap seams shall finish not less than 25 mm. wide. Unsoldered plain-lap seams shall lap not less than 75 mm. unless otherwise specified. Flat seams shall be made in the direction of the flow.

#### 4.8.3.7 Cleats

A continuous cleat shall be provided where indicated or specified to secure loose edges of the sheet metalwork. Butt joints of cleats shall be spaced approximately 3 mm. apart. The cleat shall be fastened to supporting wood construction with nails evenly spaced not over 300 mm. on centers. Where the fastening is to be made to concrete or masonry, screws shall be used and shall be driven in expansion shields set in concrete or masonry.

#### 4.8.3.8 Lintel Flashing

Lintel flashing shall extend the full length of lintel. Flashing shall extend through the wall one masonry course above the lintels and shall be bent down over the vertical leg of the outer steel lintel angle not less than 50 mm, or shall be applied over top of masonry and pre-cast concrete lintels. Bed joints of lintels at joints shall be under laid with sheet metal bond breaker.

#### 4.8.3.9 Sill Flashing

Sill flashing shall extend the full width of the sill and not less than 100 mm beyond ends of sill except at joint where the flashing shall be terminated at the end of the sill.

#### 4.8.3.10 Wall Capping

Wall Capping shall be installed according to the manufacturer's recommendations.

### 4.8.4 Sealants

#### 4.8.4.1 Interior Sealant

ASTM C 834 or ASTM C 920, Type S or M, Grade NS, Class 12.5, Use NT, DIN, BS, or EN equal standards.

#### 4.8.4.2 Exterior Sealant

For joints in vertical and horizontal surfaces, provide ASTM C 920, Type S or M, Grade NS, DIN, BS, or EN equal standards.

#### 4.8.4.3. Floor Joint Sealant

(ASTM C 920) Type S or M, Grade P, class 25, use T

#### 4.8.4.4 Primers

Provide a non-staining, quick-drying type and consistency recommended by the sealant manufacturer for the particular application.

#### 4.8.4.5 Bond Breakers

Provide the type and consistency recommended by the sealant manufacturer to prevent adhesion of the sealant to backing or to bottom of the joint.

#### 4.8.4.6 Backstops

Backing shall be 25 to 33 percent oversize for closed cell and 40 to 50 percent oversize for open cell material, unless otherwise indicated.

#### 4.8.4.7 Cleaning Solvents

Provide type(s) recommended by the sealant manufacturer except for aluminum and bronze surfaces that will be in contact with sealant.

#### 4.8.4.8 Surface Preparation

Surfaces shall be clean, dry to the touch, and free from dirt, frost, moisture, grease, oil, wax, lacquer, paint, or other foreign matter that would tend to destroy or impair adhesion. Oil and grease shall be removed with solvent and surfaces shall be wiped dry with clean cloths. When resealing an existing joint, remove existing calk or sealant prior to applying new sealant. For surface types not listed below, the sealant manufacturer shall be contacted for specific recommendations.

#### 4.8.4.9 Masking Tape

Masking tape shall be placed on the finish surface on one or both sides of a joint cavity to protect adjacent finish surfaces from primer or sealant smears. Masking tape shall be removed within 10 minutes after joint has been filled and tooled.

#### 4.8.4.10 Backstops

Install backstops dry and free of tears or holes. Tightly pack the back or bottom of joint cavities with backstop material to provide a joint of the depth specified.

#### 4.8.4.11 Primer

Immediately prior to application of the sealant, clean out loose particles from joints. Where recommended by sealant manufacturer, apply primer to joints in concrete masonry units, wood, and other porous surfaces in accordance with sealant manufacturer's instructions. Do not apply primer to exposed finish surfaces.

#### 4.8.4.12 Bond Breaker

Provide bond breakers to the back or bottom of joint cavities, as recommended by the sealant manufacturer for each type of joint and sealant used, to prevent sealant from adhering to these surfaces. Carefully apply the bond breaker to avoid contamination of adjoining surfaces or breaking bond with surfaces other than those covered by the bond breaker.

#### 4.8.4.13 Sealants

Provide a sealant compatible with the material(s) to which it is applied. Do not use a sealant that has exceeded shelf life or has jelled and can not be discharged in a continuous flow from the gun. Apply the sealant in accordance with the manufacturer's instructions with a gun having a nozzle that fits the joint width. Force sealant into joints to fill the joints solidly without air pockets. Tool sealant after application to ensure adhesion. Sealant shall be uniformly smooth and free of wrinkles. Upon completion of sealant application, roughen partially filled or unfilled joints, apply sealant, and tool smooth as specified. Sealer shall be applied over the sealant when and as specified by the sealant manufacturer.

#### 4.8.4.14 Protection

Protect areas adjacent to joints from sealant smears. Masking tape may be used for this purpose if removed 5 to 10 minutes after the joint is filled.

#### 4.8.4.15 Final Cleaning

Upon completion of sealant application, remove remaining smears and stains and leave the work in a clean and neat condition.

a. **Masonry and Other Porous Surfaces:** Immediately scrape off fresh sealant that has been smeared on masonry and rub clean with a solvent as recommended by the sealant manufacturer. Allow excess sealant to cure for 24 hour then remove by wire brushing or sanding.

b. **Metal and Other Non-Porous Surfaces:** Remove excess sealant with a solvent-moistened cloth.

### 4.9 WINDOWS, DOORS & GLAZING

#### 4.9.1 Windows

##### 4.9.1.1 Materials

A. **Aluminum Extrusions:** Provide alloy and temper recommended by the window manufacturer for the strength, corrosion resistance, and application of required finish, meeting the DIN 1725 raw material requirements, but not less than 215 N/mm<sup>2</sup> ultimate tensile strength and not less than 1.5 mm thick at any location for main frame and sash members.

B. **Fasteners:** Provide aluminum, nonmagnetic stainless steel, epoxy adhesive, or other materials warranted by the manufacturer to be non-corrosive and compatible with aluminum window members, trim, hardware, anchors, and other components of window units.

1. **Reinforcement:** Where fasteners screw-anchor into aluminum less than 0.125 inch thick, reinforce the interior with aluminum or nonmagnetic stainless steel to receive screw threads or provide standard non-corrosive pressed-in splined grommet nuts.

2. **Exposed Fasteners:** Except where unavoidable for application of hardware, do not use exposed fasteners. For application of hardware, use fasteners that match the finish of the member or hardware being fastened, as appropriate.

C. **Anchors, Clips, and Window Accessories:** Fabricate anchors, clips, and window accessories of aluminum, nonmagnetic stainless steel, or hot-dip zinc-coated steel or iron complying with the requirements of DIN 1748; provide sufficient strength to withstand design pressure indicated. As a minimum provide 3 anchors on each side of the frame.

D. **Compression-Type Glazing Strips and Weatherstripping:** Unless otherwise indicated, and at the manufacturer's option, provide compressible stripping for glazing and weatherstripping such as molded EPDM or neoprene gaskets.

E. **Sealant:** For sealants required within fabricated window units, provide type recommended by the manufacturer for joint size and movement. Sealant shall remain permanently elastic non-shrinking, and non-migrating. Comply with Sealants of these specifications for selection and installation of sealants.

F. **Wire Fabric Insect Screen** shall be permanently fixed to the exterior.

##### 4.9.1.2 Hardware

Provide the manufacturer's standard hardware fabricated from aluminum, stainless steel, or other corrosion-resistant material compatible with aluminum and of sufficient strength to perform the function for which it is intended.

#### 4.9.1.3 Fixed, Casement, Projected and Sliding Windows

Provide window units meeting UL 752, level 5, but no less than 16 mm laminated single glazed. This standard shall apply to all window units within guard shack, guard house, guard tower, and guard rooms in Headquarters Building. Provide cam action sweep sash lock and keeper at meeting rails. All other glazing shall be minimum 5mm laminated single glazed.

#### 4.9.1.4 Fabrication

Provide aluminum windows with factory finish in all buildings to fit the masonry openings. Window openings shall be provided with insect screening permanently fixed to the exterior. Provide a locking device on the interior of each window. Provide anchors on each side of the frame into the adjoining masonry, 3 on each side. Provide weather stripping system for all exterior windows and doors.

#### 4.9.1.5 Finishes

Apply baked enamel in compliance with paint manufacturer's specifications for cleaning, conversion coating, and painting.

Color: Selections by Contracting Officer

#### 4.9.1.6 Inspection

Inspect openings before beginning installation. Verify that rough or masonry opening is correct and the sill plate is level. Masonry surfaces shall be visibly dry and free of excess mortar, sand, and other construction debris.

#### 4.9.1.7 Installation

Comply with manufacturer's specifications and recommendations for installation of window units, hardware, operators, and other components of the work. Set window units plumb, level, and true to line, without warp or rack of frames or sash. Provide proper support and anchor securely in place. Set sill members and other members in a bed of compound or with joint fillers or gaskets, as shown, to provide weathertight construction. Refer to the Sealant sections for compounds, fillers, and gaskets to be installed concurrently with window units. Coordinate installation with wall flashings and other components of the work.

#### 4.9.1.8 Adjusting

Adjust operating sash and hardware to provide a tight fit at contact points and at weatherstripping for smooth operation and a weathertight closure.

#### 4.9.1.9 Cleaning

Clean aluminum surfaces promptly after installation of windows. Exercise care to avoid damage to protective coatings and finishes. Remove excess glazing and sealant compounds, dirt, and other substances. Lubricate hardware and other moving parts.

#### 4.9.2 Doors

Generally, doors shall be hollow metal doors, sizes as shown on the drawings with hollow metal frames to match door masonry openings. All glazed doors shall have 6 mm tempered or laminated glass glazing in the upper half of the door. Heavy gauge metal exterior doors are required for higher security areas. Commercial duty lock sets and hardware shall be used on all doors. Install required louvers, as called for in paragraph 6, in the lower portion of the door. Provide 3 hinges on all doors. Provide door handles and locksets that can be locked with a key on all doors.

Coordinate the final keying schedule with Contracting Officer prior to ordering lock sets. Generally each building should have 8 master keys fitting all locks, 8 sub-master keys fitting all exterior doors and 3 keys each for each interior door. Include 25% spare key blanks for the amount of keys provided per building. Provide numbering system identifying key to associated room door. All glazing in or adjacent to doors shall be tempered per IBC. Provide weather stripping system for all exterior doors. Submit shop drawings together with lock sets for approval. Door hardware sets shall be provided as follows:

## HW-1

1-1/2 pr Hinges, A5111  
 1 ea Lockset, F04 Entry Lock w/levers, Grade 1, Exit Devices  
 1 ea Door Closer, C02061  
 1 ea Threshold, J32130

## HW-2

3 pr Hinges, A5111  
 2 ea Exit Device, Conc Vert Rod, F04 w/Levers, Grade 1  
 2 ea Door Closers, C02061  
 1 ea Threshold, J32130  
 1 ea Removable Astragal

## HW-3

1-1/2 pr Hinges, 8112  
 1 ea Latch Set, F01 w/Levers, Grade 1  
 1 ea Door Closer, C02061  
 3 ea Silencers

## HW-4

1-1/2 pr Hinges, A8112  
 1 ea Lockset, F05  
 1 ea Stop, L02101 or L02161  
 3 ea Silencers

## HW-5

1-1/2 pr Hinges, 8112  
 1 ea Door Pull, J405  
 1 ea Door Closer, C02051  
 1 ea Stop, L02101 or L02161  
 3 ea Silencers  
 1 ea Kick Plate, J102  
 1 ea Mop Plate, J103  
 1 ea Marble Threshold

## HW-6

1-1/2 pr Hinges, 8112  
 1 ea Lockset, F07 Storeroom Lock  
 1 ea Stop, L02101 or L02161  
 3 ea Silencers

## HW-7

1-1/2 pr Hinges, A8112  
 1 ea Lockset, F02  
 1 ea Stop, L02101 or L02161  
 3 ea Silencers  
 1 ea Marble Threshold

HW-8  
 Heavy Duty Steel Door  
 1-1/2 pr Hinges A8112  
 1 ea Heavy Duty Dead Bolt Lock

HW-9 Standard Hardware as specified by door manufacturer

HW-10 Standard Hardware by closet door manufacturer

HW-11  
 1-1/2 pr Hinges A8112  
 1 ea Heavy Duty Dead Bolt Lock – see paragraph 4.9.2.1 for prison cell door

#### 4.9.2.1 Steel Doors (Prison Cell)

SDI A250.8, except as specified otherwise. Prepare door to receive specified hardware. Door shall be as indicated. Door shall be constructed using heavy gauge steel. The holding cell will have 11 gauge steel door with a dead-bolt lock. The door shall have a pass-through slot for passing food trays with a hinged cover lockable from the outside. Built into the bottom of the door shall be a 0.3m wide by 0.5m tall door for passing a bucket in and out with a hinged cover lockable from the outside.

##### 4.9.2.1.1 Standard Steel Frames

SDI A250.8, except as otherwise specified. Form frames to sizes and shapes indicated, with welded corners or knock-down field-assembled corners. Provide steel frames for doors, transoms, and mullions unless otherwise indicated.

##### 4.9.2.1.2 Welded Frames

Continuously weld frame faces at corner joints. Mechanically interlock or continuously weld stops and rabbets. Grind welds smooth.

##### 4.9.2.1.3 Not Used

##### 4.9.2.1.4 Stops and Beads

Form stops and beads from 0.9 mm thick steel. Provide for other openings in standard steel frames. Secure beads to frames with oval-head, countersunk Phillips self-tapping sheet metal screws or concealed clips and fasteners. Space fasteners approximately 300 to 400 mm on centers. Miter molded shapes at corners. Butt or miter square or rectangular beads at corners.

##### 4.9.2.1.5 Anchors

Provide anchors to secure the frame to adjoining construction. Provide steel anchors, zinc-coated or painted with rust-inhibitive paint, anchors not lighter than 1.2 mm thick.

##### 4.9.2.1.5.1 Wall Anchors

Provide at least three anchors for each jamb. For frames which are more than 2285 mm in height, provide one additional anchor for each jamb for each additional 760 mm or fraction thereof.

a. Masonry: Provide anchors of corrugated or perforated steel straps or 5 mm diameter steel wire, adjustable or T-shaped;

b. Completed openings: Secure frames to previously placed concrete or masonry with expansion bolts

#### 4.9.2.1.5.2 Floor Anchors

Provide floor anchors drilled for 10 mm anchor bolts at bottom of each jamb member. Where floor fill occurs, terminate bottom of frames at the indicated finished floor levels and support by adjustable extension clips resting on and anchored to the structural slabs.

#### 4.9.2.1.6 Hardware Preparation

Provide minimum hardware reinforcing gages as specified in ANSI A250.6. Drill and tap doors and frames to receive finish hardware. Prepare doors and frames for hardware in accordance with the applicable requirements of SDI A250.8 and ANSI A250.6. For additional requirements refer to BHMA A115. Drill and tap for surface-applied hardware at the project site. Build additional reinforcing for surface-applied hardware into the door. Locate hardware in accordance with the requirements of SDI A250.8, as applicable. Punch door frames, with the exception of frames that will have weatherstripping or lightproof or soundproof gasketing, to receive a minimum of two rubber or vinyl door silencers on lock side of single doors and one silencer for each leaf at heads of double doors. Set lock strikes out to provide clearance for silencers.

#### 4.9.2.1.7 Finishes

All surfaces of doors and frames shall be thoroughly cleaned, chemically treated and factory primed with a rust inhibiting coating as specified in SDI A250.8, or paintable A25 galvanized steel without primer. Where coating is removed by welding, apply touchup of factory primer.

#### 4.9.2.1.8 Fabrication and Workmanship

Finished doors and frames shall be strong and rigid, neat in appearance, and free from defects, waves, scratches, cuts, dents, ridges, holes, warp, and buckle. Molded members shall be clean cut, straight, and true, with joints coped or mitered, well formed, and in true alignment. Dress exposed welded and soldered joints smooth. Design door frame sections for use with the wall construction indicated. Corner joints shall be well formed and in true alignment. Conceal fastenings where practicable. On wraparound frames for masonry partitions, provide a throat opening 3 mm larger than the actual masonry thickness. Design other frames in exposed masonry walls or partitions to allow sufficient space between the inside back of trim and masonry to receive calking compound.

##### 4.9.2.1.8.1 Grouted Frames

For frames to be installed and to be filled with mortar or grout, fill the stops with strips of rigid insulation to keep the grout out of the stops and to facilitate installation of stop-applied head and jamb seals.

#### 4.9.2.1.12 Installation

##### 4.9.2.1.12.1 Frames

Set frames in accordance with SDI 105. Plumb, align, and brace securely until permanent anchors are set. Anchor bottoms of frames with expansion bolts or powder-actuated fasteners. Build in or secure wall anchors to adjoining construction. Backfill frames with mortar. When an additive is provided in the mortar, coat inside of frames with corrosion-inhibiting bituminous material.

##### 4.9.2.1.12.2 Doors

Hang doors in accordance with clearances specified in SDI A250.8. After erection and glazing, clean and adjust hardware.

##### 4.9.2.1.13 Protection and Cleaning

Protect doors and frames from damage. Repair damaged doors and frames prior to completion and acceptance of the project or replace with new, as directed. Wire brush rusted frames until rust is removed. Clean thoroughly. Apply an all-over coat of rust-inhibitive paint of the same type used for shop coat. Upon completion, clean exposed surfaces of doors and frames thoroughly. Remove mastic smears and other unsightly marks.

#### 4.9.2.1.14 Weatherstripping

Provide weatherstripping that is a standard cataloged product of a manufacturer regularly engaged in the manufacture of this specialized item. Weather stripping shall be looped neoprene or vinyl held in an extruded non-ferrous metal housing. Air leakage of weather stripped doors shall not exceed 0.003125 cubic meter per second of air per square meter of door area when tested in accordance with ASTM E 283

#### 4.9.2.1.15 Prefitting

At the Contractor's option, doors may be provided factory pre-fit. Doors shall be sized and machined at the factory by the door manufacturer in accordance with the standards under which they are produced. The work shall include sizing, beveled edges, mortising, and drilling for hardware and providing necessary beaded openings for glass and louvers. Provide the door manufacturer with the necessary hardware samples, and frame and hardware schedules as required to coordinate the work.

#### 4.9.2.1.16 Finishes

Provide door finish colors as selected by the Contracting Officer from the color selection samples.

#### 4.9.2.1.17 Installation

Before installation, seal top and bottom edges of doors with the approved water-resistant sealer. Seal cuts made on the job immediately after cutting using approved water-resistant sealer. Fit, trim, and hang doors with a 2 mm minimum, 3 mm maximum clearance at sides and top, and a 5 mm minimum, 6 mm maximum clearance over thresholds. Provide 10 mm minimum, 11 mm maximum clearance at bottom where no threshold occurs. Bevel edges of doors at the rate of 3 mm in 50 mm. Door warp shall not exceed 6 mm when measured in accordance with WDMA I.S. 1-A.

#### 4.9.2.1.18 Weather stripping

Install doors in strict accordance with the manufacturer's printed instructions and details. Weather strip exterior swing-type doors at sills, heads and jambs to provide weather tight installation. Apply weather stripping at sills to bottom rails of doors and hold in place with a brass or bronze plate. Apply weather stripping to door frames at jambs and head. Shape weather stripping at sills to suit the threshold.

#### 4.9.2.2 Overhead Rolling Doors

Doors shall be fabricated from interlocking cold-rolled slats, designed to withstand building wind loading and be installed with wind locks. Slats shall be continuous for the width of the door. For doors not exceeding 4.27 m, slats shall be flat-profile design, with a depth of not less than 15.9 mm, a center to center width not more than 69.9mm, and not less than a 1.21mm uncoated thickness. Provide weather stripping for door-head and door jamb guides, and a bottom astragal. Weather stripping and astragal shall be natural rubber or neoprene rubber. Curtain jamb guides shall be fabricated from a combination of steel angles of sufficient size to retain curtain against the specified wind. Guides shall be fabricated from structural quality steel angles. Door shall have manufacturer's standard five pin tumbler locks; keyed. Doors shall be counterbalanced by an adjustable, steel, helical torsion spring mounted around a steel shaft in a spring barrel and connected to the door curtain with the required barrel rings. Hoods shall be fabricated from steel sheets with minimum yield strength of 227.5 Mpas. Steel slats and hoods shall be hot-dip galvanized G60 in accordance with ASTM A 653/A653M, and shall be treated for paint adhesion and shall receive a factory baked-on finish coat. Aluminum slats and hoods shall receive a mill finish. Surfaces other than slats, hood,

and faying surfaces shall be cleaned and treated to assure maximum paint adherence and shall be given a factory dip or spray coat of rust inhibitive metallic oxide or synthetic resin primer. Color shall be selected from manufacturer's standard colors. Color listed is not intended to limit the selection of equal colors from other manufacturers.

Counterbalance-barrel components shall be as follows:

- Spring barrels shall be hot-formed structural-quality carbon steel, welded or seamless pipe. Pipe shall be of sufficient diameter and wall thickness to limit deflection to a maximum of 1/360 of the span.
- Counterbalance springs shall be oil-tempered helical steel springs designed with a safety factor of 4. Springs shall be sized to counterbalance the weight of the curtain at any point of its travel, and shall be capable of being adjusted to counterbalance not less than 125% of the normal curtain load. Spring adjustment shall be arranged in such a way that the curtain need not be raised or lowered to secure the adjustment.
- Counterbalance shafts shall be case-hardened steel of the proper size to hold the fixed ends of the spring and carry the torsional load of the spring.

Barrel plugs shall be fabricated from cast steel machined to fit the ends of the barrel. Plugs shall secure the ends of the spring to the barrel and the shaft.

Barrel rings shall be fabricated from malleable iron of the proper involute shape to coil the curtain in a uniformly increasing diameter.

Shaft bearings shall be factory sealed ball bearings of the proper size for load and shaft diameters.

Door operators shall consist of an endless steel hand chain, chain-pocket wheel and guard, and a geared reduction unit of at least a 3:1 ratio. Required pull for operation shall not exceed 16 kg. Chain hoists shall have a self-locking mechanism allowing the curtain to be stopped at any point in its upward/downward travel and to remain in that position until moved to the fully open or closed position. Hand chains shall be cadmium-plated alloy steel with a yield point of at least three times the required hand-chain pull.

Pretreated zinc-coated steel sheets shall be given the manufacturer's standard prime coat and an enamel finish coat applied to the exterior face after forming.

After installation, doors, track, and operating equipment will be examined and tested for general operation and weather against the specified wind pressure, and weather resistance. Doors that fail the required tests shall be adjusted and retested. Doors that have been adjusted and fail subsequent tests shall be removed and replaced with new doors at no additional cost.

#### 4.9.3 Glazing

ASTM C 1036, or ASTM C 1172 or equal. Acceptable manufacturer: Gürsan or equal

##### 4.9.3.1 Tempered Glass

Tempered glass shall be kind FT fully tempered flat type. Class 1 clear, condition A uncoated surface, Quality q3-glazing select, conforming to ASTM, DIN, BS or EN standards. Color shall be clear.

##### 4.9.3.2 Plastic Glazing (Acrylic Sheets)

ASTM D 4802, Type II, heat resistant, clear and smooth on both sides, ultraviolet stabilized, scratch resistant, 5 mm thick.

##### 4.9.3.3 Glazing Accessories

###### 4.9.3.3.1 Sealant

Sealant shall be elastomeric conforming to ASTM, DIN, BS, or EN standards. Type S or M, Grade NS, Class 12.5, Use G. Color of sealant shall be as selected from manufacturer's full range of standard colors by Contracting Officer.

#### 4.9.3.3.2 Glazing Gaskets

Glazing gaskets shall be extruded with continuous integral locking projection designed to engage into metal glass holding members to provide a watertight seal during dynamic loading, building movements and thermal movements. Glazing gaskets for a single glazed opening shall be continuous one-piece units with factory-fabricated injection-molded corners free of flashing and burrs. Glazing gaskets shall be in lengths or units recommended by manufacturer to ensure against pull-back at corners.

#### 4.9.3.3.3 Fixed Glazing Gaskets

Fixed glazing gaskets shall be closed-cell (sponge) smooth extruded compression gaskets of cured elastomeric virgin neoprene compounds conforming to ASTM, DIN, BS, Or EN standarts.

#### 4.9.3.3.4 Wedge Glazing Gaskets

Wedge glazing gaskets shall be high-quality extrusions of cured elastomeric virgin neoprene compounds, ozone resistant, conforming to ASTM, DIN, BS, or EN standards.

#### 4.9.3.3.5 Putty and Glazing Compound

Glazing compound shall conform to ASTM, DIN, BS, or EN standards for face-glazing metal sash. Putty shall be linseed oil type conforming to DIN, BS, or EN standards for face-glazing primed wood sash. Putty and glazing compounds shall not be used with insulating glass or laminated glass.

#### 4.9.3.3.6 Setting and Edge Blocking

Neoprene setting blocks shall be dense extruded type conforming to ASTM, DIN, BS, or EN standards. Silicone setting blocks shall be required when blocks are in contact with silicone sealant. Profiles, lengths and locations shall be as required and recommended in writing by glass manufacturer.

#### 4.9.3.4 Preparation

Openings and framing systems scheduled to receive glass shall be examined for compliance with glass manufacturer's recommendations including size, squareness, offsets at corners, presence and function of weep system, face and edge clearance requirements and effective sealing between joints of glass-framing members. Detrimental materials shall be removed from glazing rabbet and glass surfaced and wiped dry with solvent. Glazing surfaces shall be dry and free of frost.

#### 4.9.3.5 Installation

Glass and glazing work shall be performed in accordance with, glass manufacturer's instructions and warranty requirements. Glass shall be installed with factory labels intact and removed only when instructed. Edges and corners shall not be ground, nipped or cut after leaving factory. Springing, forcing or twisting of units during installation will not be permitted.

#### 4.9.3.6 Cleaning

Upon completion of project, outside surfaces of glass shall be washed clean and the inside surfaces of glass shall be washed and polished in accordance with glass manufacturer's recommendations.

#### 4.9.3.7 Protection

Glass work shall be protected immediately after installation. Glazed openings shall be identified with suitable warning tapes, cloth, or paper flags, attached with non-staining adhesives. Reflective glass shall be protected with a protective material to eliminate any contamination of the reflective coating. Protective material shall be placed far enough away from the coated glass to allow air to circulate to reduce heat buildup and moisture accumulation on the glass. Glass units which are broken, chipped, cracked, abraded, or otherwise damaged during construction activities shall be removed and replaced with new units.

#### 4.10 FINISHES

Provide color boards with all materials for COR approval prior to ordering materials.

4.10.1 The exterior of all buildings shall be stucco. A temperature of between 4 and 27 degrees C shall exist for a period of not less than 48 hours prior to application of plaster and for a period of at least 48 hours after plaster has set. Control joints shall be designed for expansion and contraction of plaster work due to thermal exposure. Control joints shall comprise of back to back casing beads. Install new stucco in 2 coats. The first coat shall be a scratch coat approximately 1 cm thick. Allow 7 days to cure. The second coat shall be finish stucco, smooth finish, approximately 1 cm thick. Allow 7 days to cure before painting. Stucco showing oversanding, cracks, blisters, pits, checks, discoloration or other defects is not acceptable. Defective plaster work shall be removed and replaced with new plaster at the expense of the Contractor. Patching of defective work will be permitted only when approved by the Contracting Officer. Patching shall match existing work in texture and color. Paint shall be designated for exterior use, with less than .06% lead by weight. Stucco shall be painted with one coat of primer and two coats of finish paint, color to be selected by the Contracting Officer from the color board provided by the Contractor.

4.10.2 Interior walls shall be plaster applied in a similar manner as exterior stucco. Paint with 2 coats of semi-gloss off-white with less than .06% lead by weight color to be selected by the Contracting Officer from the color board provided by the Contractor.

4.10.3 Ceilings shall be plaster applied over cast-in-place concrete slabs or beams. Paint ceiling with 2 coats of flat white, with less than .06% lead by weight.

4.10.4 Not Used

4.10.5 Not Used

4.10.6 Exposed exterior steel trim, frames, doors and pipe railings: Paint with one coat water-based primer, with 2 coats of water-based paint, color to be selected by the Contracting Officer from the color board provided by the Contractor.

4.10.7 Not Used

4.10.8 Tile: Tile work shall not be performed unless the substrate and ambient temperature is at least 10 degrees C and rising. Temperature shall be maintained above 10 degrees C while the work is being performed and for at least 7 days after completion of work. Upon completion, tile surfaces shall be thoroughly cleaned in accordance with manufacturer's approved cleaning instructions. Acid shall not be used for cleaning glazed tile. Floor tile with resinous grout or with factory mixed grout shall be cleaned in accordance with instructions of the grout manufacturer. After the grout has set, tile wall surfaces shall be given a protective coat of a non-corrosive soap or other approved method of protection.

4.10.8.1 Floors in wet areas shall be ceramic tile. Joints shall be 2-3mm. Waterproof gray grout shall be applied the full depth of the tile. Floors shall slope, minimum 1/50, to floor drains. Slope shall be obtained with sloping mortar bed of minimum 2cm thickness. Provide continuous waterproofing membrane beneath sloping mortar bed, turn up wall 30cm behind wall base. Membrane shall be fully sealed at joints and shall shed water into body of floor drain. Color of tile shall be selected by the Contracting Officer from samples provided by the Contractor.

4.10.8.2 Floors in administration areas/living quarters and corridors shall be 30cm x 30cm terrazzo tile with thin set mortar. Joints shall be 2-3mm. Waterproof gray grout shall be applied the full depth of the tile. Color of tile shall be selected by the Contracting Officer from samples provided by the Contractor.

4.10.8.3 Walls in wet areas shall be tiled with 150mm x 150mm glazed ceramic tile up to 2.2 meters above the floor to include interior of toilet stalls, showers and behind sinks. Joints shall be 2-3mm. Waterproof gray grout shall be applied full depth of the tile. Grout shall cure for 72 hours and then be sealed with a commercial grout sealant in two coats. Color of tile shall be selected by the Contracting Officer from samples provided by the Contractor.

4.10.9 See Finish Schedule for finish types.

4.10.10 Kitchen shall be covered with quarry tile flooring. Walls in kitchen shall be ceramic tile up to 2.2 meters above finished floor. Floor in dining area shall be terrazzo tile.

#### 4.11 SPECIALTIES

##### 4.11.1 Mirrors

0.6m x 0.9m, 6mm plate glass, shall be mounted above all lavatories. Mount bottom of mirrors 1.1m above finished floor.

4.11.2 Other toilet accessories shall be as shown on drawings.

#### 4.12 STANDARDS

The Contractor should use the following American standards to provide sound structural design if local standards are not available, relevant, or applicable. The Contractor shall follow American Concrete Institute Standards for design and installation of all concrete structures.

Concrete	280.0 kg./sq.cm cylinder strength @ 28 days (ASTM-. C 31M)
Steel Reinforcement	4218.0 kg./sq.cm(Fy= 60.0 ksi),yield strength.
Welded Wire Fabric	ASTM A185
Anchor Bolts	ASTM A307 using A36 steel.
Concrete Masonry Units	ASTM C90, Type I (normal wt, moisture Cntrl).
Mortar	ASTM C270, Type S (Ultimate compressive strength of 130.0 kg/sq. cm.) Proportion 1 part cement, 0-1/2 part lime and 4-1/2 parts aggregate
Grout	ASTM C476 (Slump between 200 mm to 250 and Compressive Strength 14 MPa (2000 psi) at 28 days.
Joint Reinforcement	Standard 9 gage minimum, Ladder Type
Structural Steel	ASTM A36: 2530.0 kg./sq.cm (Fy = 36,000psi)
Welding	AWS (American Welding Society) D1.1-2002.

## 5. STRUCTURAL

### 5.1 GENERAL

The project consists of various structures. The new buildings shall be constructed as shown on the drawings and stated in the specifications. However, the building foundations have been designed based on assumed geotechnical design parameters. These assume parameters are shown on the foundation plans and stated in Paragraph 5.8, FOUNDATIONS. The contractor shall perform a geotechnical investigation as required in paragraph 2.1 GEOTECHNICAL, FOUNDATIONS AND SURVEY, to verify that the foundations as designed will perform satisfactory. If the contractor determines the building foundations as designed will not function satisfactory, the contractor shall redesign the foundations accordingly. The contractor is responsible for the foundation design and construction of the foundations.

## 5.2 DESIGN

Foundation design shall be performed and design documents signed by a registered professional structural engineer. Calculations shall be in SI (metric) units of measurements. All components of the building shall be designed and constructed to support safely all loads without exceeding the allowable stress for the materials of construction in the structural members and connections.

## 5.3 DEAD AND LIVE LOADS

Dead loads consist of the weight of all materials of construction incorporated in the buildings. Live loads used for design shall be in accordance with the American Society of Civil Engineers, ASCE STANDARD, and Minimum Design Loads for Buildings and Other Structures, ASCE 7, edition as referenced herein.

## 5.4 WIND LOADS

Wind loads shall be calculated in accordance with ASCE 7 using a "3-second gust" wind speed of 125 km/hr. All facilities shall be classified as a minimum of Category II in accordance with Table 1-1 in ASCE 7, referenced herein.

## 5.5 SEISMIC

The building and all parts thereof shall be designed for the seismic requirements as defined by the International Building Code referenced herein. Site-specific data: Spectral ordinates  $SS=1.65g$  and  $S1=0.75g$ .

## 5.6 STRUCTURAL CONCRETE

Concrete structural elements shall be designed and constructed in accordance with the provisions of the American Concrete Institute, Building Code Requirements for Structural Concrete, ACI 318, latest edition. A minimum cylinder compressive strength of 4000 psi (28 mPa) shall be used for design and construction of all concrete. Reinforcing steel shall be deformed bars conforming to American Society for Testing and Materials (ASTM) publication ASTM a 615, Deformed and Plain Billet-Steel Bars for Concrete Reinforcement. Concrete at or below grade shall have maximum water-cement ration of 0.40. No concrete shall be placed when the ambient air temperature exceeds 32 degrees C (90 degrees F) unless an appropriate chemical retardant is used. In all cases when concrete is placed at 32 degrees C (90 degrees F) or hotter it shall be covered and kept continuously wet for a minimum of 48 hours. Concrete members at or below grade shall have a minimum concrete cover over reinforcement of 3" (75 millimeters).

## 5.7 MASONRY

Masonry shall be designed and constructed in accordance with the provisions of Building Code Requirements for Masonry Structures, ACI 530/ASCE 5/TMS 402, latest editions. CMU shall conform to ASTM C 90. Mortar shall be Type S and conform to ASTM C 270, latest edition. Masonry shall not be used below grade, unless for fully reinforced and grouted foundation stem walls. All cells of exterior CMU walls shall be fully grouted.

## 5.8 FOUNDATIONS

The foundations shall be constructed by using reinforced concrete materials. The foundations system for the one-story building shall be spread footings for individual column footings and grade beams as shown on the drawings. Minimum length and width of spread footings shall be as shown on the drawings. A bearing capacity of 0.75 kg/sq. cm was assumed and used in designing the building foundations. The allowable bearing pressure shall be determined by the Contractor after performing his geotechnical investigation. The maximum allowable settlement between footings shall be less than 2.5 cm. It is the contractors' responsible to perform a geotechnical investigation and determine if the foundations as shown and designed will perform satisfactory, see paragraph 2.1 GEOTECHNICAL,

FOUNDATIONS AND SURVEY. If the contractor determines the foundations as designed will not perform satisfactory, the contractor shall redesign the foundations accordingly.

## 6. GEOTECHNICAL

Existing geotechnical information is not available at the project site. Any site-specific geotechnical data required to develop foundations, materials, earthwork, and other geotechnical related design and construction activities for this project shall be the Contractor's responsibility. The Contractor shall develop all pertinent geotechnical design and construction parameters by appropriate field and laboratory investigations and analyses.

## 7. MECHANICAL

### 7.1 GENERAL

Heating and cooling shall be provided by the use of split system heat pumps, wood stoves, multi-speed ceiling fans or electric unit heaters as indicated on the drawings. Wood stoves shall be installed in accordance with local standards, complete with exhaust stacks to ventilate smoke to the outside environment.

### 7.2 SPECIALIST SUB-CONTRACTORS QUALIFICATIONS

The heating/ventilation work shall be executed by an air-conditioning specialist sub-contractor experienced in the construction of these types of systems.

### 7.3 CODES, STANDARDS AND REGULATIONS

The equipment, materials and works covered under the heating, ventilation and air-conditioning services shall conform to the referenced standards, codes and regulations where applicable except where otherwise mentioned under each particular clause.

### 7.4 DESIGN CONDITIONS

Noise levels inside occupied spaces generated by HVAC systems shall not exceed NC 35.

#### 7.4.1 THERMAL PERFORMANCE

Assemblies shall meet the requirements of TI-800, Design Criteria, UFC 3-400-01 Design: Energy Conservation, and ASHRAE Standard 90.1, latest editions, but shall meet the following minimum requirements:

Assembly	Minimum Thermal Value
exterior walls (above grade)	RSI 2.288 (R 13)
ceilings/roof	RSI 6.688(R 38)
basement wall	RSI
floor (over unheated space)	RSI 5.28 (R 30)
exterior doors	RSI 0.25 (R 1.43)
exterior windows/ (glazing within doors)	RSI 0.308(R 1.75)

### 7.5 VENTILATION AND EXHAUST SYSTEMS

All fans shall be used for building ventilation and pressurization with capacities to be selected for minimum noise level generated. Unit mounted fans either used for supply or exhaust shall be centrifugal forward curved, backward inclined, or airfoil fans with non-overloading characteristics of high efficiency and quiet running design. The fans

shall be of the heavy-duty type with durable construction and proved performance in a desert environment. Each exhaust fan shall be provided with shut-off dampers which close automatically when the fan is not running. Also, each fan shall be complete with vibration isolator, external lubricators where bearings require routine lubrication, and all accessories and sound attenuators as necessary.

#### 7.5.1 Submittals

The Contractor shall submit the following for the equipment to be provided under this section of the specification: manufacturer's data including performance characteristics at design conditions; catalog cuts showing dimensions, performance data, electrical requirements, compliance with standards as stated in paragraph CODES, STANDARDS AND REGULATIONS; drawings indicating location and installation details.

### 7.6 ELECTRIC RESISTANCE HEATERS

#### 7.6.1 Unit Heater

Provide a self-contained electric heating unit, suspended from ceiling or structure, with fan and heating elements. Provide control-circuit terminals and single source of power supply with disconnect. Heating wire element shall be nickel chromium. Include limit controls for overheat protection of heaters. Provide tamper resistant integral thermostat.

#### 7.6.2 Cabinet Heater

Provide a self-contained electric heating unit, recessed mounted in wall or structure, with fan and heating elements. Provide control-circuit terminals and single source of power supply with disconnect. Heating wire element shall be nickel chromium. Include limit controls for overheat protection of heaters. Provide tamper resistant integral thermostat.

#### 7.6.2 Submittals

The Contractor shall submit the following for the equipment to be provided under this section of the specification: manufacturer's data including performance characteristics at design conditions; catalog cuts showing dimensions, performance data, electrical requirements, compliance with standards as stated in paragraph CODES, STANDARDS AND REGULATIONS; drawings indicating location and installation details.

### 7.7 CEILING FANS

#### 7.7.1 Ceiling Fan

Provide 1320mm blade ceiling fans at one per 40 square meters of floor space. Fans shall have reversible motors. Center or distribute evenly in room. Coordinate placement with the lighting plan to prevent conflict or casting shadows. Fan mount shall be flush, standard, or angle mount depending on ceiling height. Fan shall be mounted such that the fan blade is approximately 2.44 meters above the finished floor. The fan shall be provided with out light kit. The finish shall be factory painted white. The controls shall be from either a single pole switch or from two 3 way switches to provide on/off operation. The electrical supply shall be 220volts, single phase, and 50 hertz. Install per manufacturers' instructions.

#### 7.7.2 Submittals

The Contractor shall submit the following for the equipment to be provided under this section of the specification: manufacturer's data including performance characteristics at design conditions; catalog cuts showing dimensions, performance data, electrical requirements, compliance with standards as stated in paragraph CODES, STANDARDS AND REGULATIONS; drawings indicating location and installation details.

### 7.8 SPLIT SYSTEM HEAT PUMPS

### 7.8.1 Split System Heat Pumps

Unit shall be a split type, factory made assembly, consisting of an indoor section and an outdoor section, designed to work together to provide year round heating and cooling, air-circulating, ventilating, air-cleaning, and dehumidifying functions. The separate sections shall be standard commercial products of the same manufacturer, and shall have ratings based on their being used as matched assemblies.

Minimum Coefficient of Performance (COP) shall be 2.9. Minimum Seasonal Energy Efficiency Ratio (SEER) shall be 10. Refrigerant shall be non-CFC.

#### 7.8.1.1 Indoor Section

Indoor section shall be a factory assembled unit consisting of indoor coil, centrifugal blower, motor, motor controls, filters, electric resistance heaters, enclosure, and condensate pan, with controls, relief devices, piping, wiring, controls and accessories required for operation. Outlet grille shall be constructed to permit adjustable directional air flow. Unit shall be wall mounted console type construction. The sound level rating shall be less than 45 decibels (dB).

#### 7.8.1.2 Outdoor Section

Outdoor section shall be a factory assembled unit consisting of outdoor coil, propeller type fans arranged for horizontal discharge, refrigerant circuit with filter-dryer, and hermetically sealed compressor with crankcase heater, internal overload protection and pressure relief valve, all contained in a weather resistant outer casing. Defrost controls, and necessary tubing, piping, controls, control circuits, and required accessories shall be provided. System shall be factory pre-charged with oil and refrigerant. Air inlet and discharge grilles with bird screens shall be provided. The sound level rating shall be less than 60 dB. The unit shall be mounted on a fabricated metal stand a minimum of 300mm above the ground.

### 7.8.2 Electrical Requirements

Each section shall be equipped with a main power panel and shall include complete branch circuit protection for every electrical component. Main power panel shall completely protect the unit from primary single phasing and over current. Fuses and protective devices shall be provided by the manufacturer and installed at the factory. All components of the main power panel and all control devices shall be UL listed. Wiring shall be in accordance with UL and NFPA 70 requirements. Equipment shall operate on 230 volt, single phase, 50 hertz electrical service.

### 7.8.3 Controls

A switch with fan/off/cool positions shall be mounted in the unit or with the remote thermostat. Thermostat shall be remotely mounted where shown on the drawing.

Building wall penetrations shall be carefully made so as not to deteriorate the structural integrity of the wall system. The Contractor shall consult with the building manufacturer, if possible, to determine the best way to penetrate the wall. If the building manufacturer is not available, a structural engineer shall be consulted. In either case, the recommendations of the engineer shall be strictly adhered to.

### 7.8.4 Submittals

The Contractor shall submit the following for the equipment to be provided under this section of the specification: manufacturer's data including performance characteristics at design conditions; catalog cuts showing dimensions, performance data, electrical requirements, compliance with standards as stated in paragraph CODES, STANDARDS AND REGULATIONS; drawings indicating location and installation details.

## 7.9 Wood Stove Heating

### 7.9.1 Wood Stove Heating

Provide Cast Iron stoves, minimum cast iron wall thickness shall be 5mm. Install with adequate clearances per manufactures installation guide. Route the chimney runs inside the building envelope (inside the heated space) so air and flue gases stay at least as warm as the air in the building until they are expelled outside. The chimney shall penetrate the highest part of the building envelope so the chimney functions better. The chimney shall rise at least 60 cm (24 inches) above the roof ridge and its top is clear of obstacles to wind flow so it can produce stable draft and it has a chimney (rain) cap because without one any chimney is vulnerable to adverse wind pressures. The chimney flue shall be insulated and be the correct size for the appliance so flue gases are kept warm and flow quickly through the system. The flue pipe, if used, shall run straight up from the appliance to the chimney and the chimney has no offsets because each change in direction presents resistance to flow. The appliance and venting system shall be reasonably well-sealed to prevent leaks that introduce cool air and make the system more vulnerable to adverse pressures. The stove shall be certified for low smoke emissions or have equivalent characteristics so it is unlikely to smolder. The system shall be installed in a building that has a balanced ventilation system. There shall be no exhaust fan in the stove exhaust.

#### 7.9.2 Submittals.

The Contractor shall submit the following for the equipment to be provided under this section of the specification: manufacturer's data including performance characteristics at design conditions; catalog cuts showing dimensions, performance data; drawings indicating location and installation details.

#### 7.10.A Propane Stove Cooking

Cooking area shall be provided canopy type exhaust only kitchen hoods and associated exhaust fans. These exhaust hoods shall include baffle type aluminum filters to trap grease/oil. The exhaust fan sizing calculations should recognize the use of propane stoves in the kitchen. Sizing should accommodate all propane burning stoves running simultaneously. Additionally, the placement of the exhaust hood should allow enough clearance for an average sized male to stand on top of the stove platform unobstructed, for standing on the stove is common local cooking practice. The higher than average placement of the hood will require the extension of the lip of the hood out further than normal, in order to catch the majority of the smoke and adequately vent the area.

Make-up air for kitchen hood exhaust shall be pulled in from roof mounted, louvered, penthouse with intake air filter and from adjoining Kitchen/Dining areas.

#### 7.10.B Wood Stove Cooking

Stove shall be constructed out of fire bricks and topped with 5mm thick cast iron countertop. Route the chimney runs inside the building envelope so air and flue gases stay at least as warm as the air in the building until they are expelled outside. The minimum flue thickness shall be no less than 1.5mm black steel. The Contractor shall protect chimney by means of metal rails or masonry wall from damage from large pots during cooking. The chimney shall penetrate the highest part of the building envelope so the chimney functions better. The chimney shall rise at least 60 cm (24 inches) above the roof ridge and its top is clear of obstacles to wind flow so it can produce stable draft and it has a chimney (rain) cap because without one, any chimney is vulnerable to adverse wind pressures. The chimney flue shall be insulated and be the correct size for the appliance so flue gases are kept warm and flow quickly through the system. The flue pipe, if used, shall run straight up from the appliance to the chimney and the chimney has no offsets because each change in direction presents resistance to flow. The appliance and venting system shall be reasonably well-sealed to prevent leaks that introduce cool air and make the system more vulnerable to adverse pressures. The system shall be installed in a building that has a balanced ventilation system. There shall be high exhaust fan in the stove exhaust. The Wood stove kitchen shall be well vented with louvers located high at walls on the building ends. The wood feeding doors shall be located on the outside of the building. Contractor must submit shop drawings for approval.

#### 7.11 TESTS ON COMPLETION

After completion of the work, the Contractor shall demonstrate to the Contracting Officer that the installation is adjusted and regulated correctly to fulfill the function for which it is intended. The Contractor shall test, adjust, balance and regulate the section or sections of concern as necessary until the required conditions are obtained.

Include tests for all interlocks, safety cutouts and other protective device to ensure correct functioning. All such tests shall be carried out and full records of the values obtained shall be prepared along with the final settings and submitted to the Contracting Officer in writing.

## 8. PLUMBING

### 8.1 SYSTEM REQUIREMENTS

Domestic water and waste systems shall be provided to each area with fixtures requiring water and/or waste connections such as toilets, etc. The entire water system shall include cold water to each fixture as well as to a water heater. Hot water shall be distributed to all kitchen sinks, showers, etc. as indicated. The water distribution and waste systems shall be in complete accordance with the requirements of the International Plumbing Code (IPC, latest edition). The Contractor shall furnish, install and test the domestic water supply system as shown on the drawings. Contractor shall install the domestic water tank system such that can be easily converted to a permanent system in the future. All water distribution system components exposed to the outdoors shall be provided with freeze protection to ensure water is available throughout the year.

### 8.2 PIPING MATERIALS

Domestic water shall be distributed by means of PVC (cold water only), CPVC (cold or hot water) or copper for the pressure to be utilized. PVC and CPVC shall not be used in areas where it will be exposed to outdoor sun.

### 8.3 FIXTURES

All plumbing fixtures shall be provided with p-traps and shall be vented to the roof per International Plumbing Code, latest edition.

#### 8.3.1 Eastern Style Water Closet with Flush Tank

Provide acid resisting fired porcelain enameled cast iron water closet complete with rotating No-Hub 'P' trap and No-Hub coupling to meet piping requirements. Eastern Style water closet shall be furnished with integral non-skid foot pads and bowl wash down non-splashing flushing rim. The water closet shall be completely self supporting requiring no external mounting hardware and shall be flush with floor. The Eastern Style water closet shall incorporate waterproofing membrane flashing flange. Provide wall mounted faucet on the right hand side of the water closet stall as viewed from the in-use position. Toilets shall be oriented north and south. Toilets shall not face east or west.

#### 8.3.2 Lavatories

All sinks shall be trough type constructed of block and concrete with ceramic tile exterior and lining capable of withstanding abuse. Faucets shall be chrome plated brass single lever mixing type.

#### 8.3.3 Water Heater

Electric type water heaters shall conform to UL 174 with dual heating elements. Each element shall be 4.5 KW. The elements shall be wired so that only one element can operate at a time. Each water heater shall have controls with an adjustable range that includes 32 to 71 degrees C. Electrical wiring shall be installed per the NEC and the manufacturer's instructions. Piping and fittings for hot, cold, drain, and pressure temp connections shall be installed per the manufacturer's recommendations.

#### 8.3.4 Plastic Shower Stalls

Provide one piece or four piece white solid acrylic pressure molded fiberglass reinforced plastic shower stalls. Shower stalls shall be scratch resistant, waterproof, and reinforced. Provide recessed type shower stalls approximately 914 mm wide, 914 mm front to rear, 1829 mm high, and 125 high mm high curb with shower stall

bottom or feet firmly supported by a smooth level floor. Provide PVC shower floor drains and stainless steel strainers. Install shower stall in accordance with the manufacturer's written instructions. Provide smooth 100 percent silicone rubber white bathtub caulk between the top, sides, and bottom of shower stalls and bathroom walls and floors.

#### 8.3.5 Scullery Sink (Kitchen Area)

Provide 14 gauge, type 304, (18-8) stainless steel, sink with drain board. Compartments shall be large enough to wash posts 1 meter in diameter. Sink shall be supported on four stainless steel legs. Sink shall have pre-drilled in backsplash at manufacturer for commercial faucet. Commercial faucet shall be solid brass construction, chrome finish, wall mount 203mm center arc tube.

#### 8.3.6 Floor Drain and Shower Drain

Floor drains and shower drains shall consist of a galvanized body, integral seepage pan, and adjustable perforated or slotted chromium-plated bronze, nickel-bronze, or nickel-brass strainer, consisting of grate and threaded collar. Floor drains shall be cast iron except where metallic waterproofing membrane is installed.

#### 8.3.7 Insulation

All domestic water pipe and fittings that are exposed and not inside an insulated wall, shall be insulated. In addition, all water pipe that is exposed shall also be covered with metal jacketing. Water piping exposed to outdoor conditions shall be provided with heat trace to prevent freezing.

#### 8.3.8 Trench Type Floor Drain

Trench type floor drains shall consist of a cast iron or galvanized body, integral seepage pan, and slotted chromium-plated bronze, nickel-bronze, or nickel-brass grate. Grate shall be 300 mm wide and 2000 mm long.

### 8.4 Generator Fuel Storage

The work shall include the fabrication and installation of the entire fuel storage and distribution system. Tanks shall be skid mounted. Tanks of this type that have a capacity above 2640 L will be provided with either a dike or a spill containment system. The dike or spill containment system should have enough capacity for the entire contents of the tank plus 10 percent. Provide a molded neoprene isolation pad to isolate an aboveground tank from the concrete pad underneath. Steel tank supports specifically are prone to encounter premature rusting due to constant exposure to moisture and their incompatibility with concrete. Tank shall be designed and manufactured for horizontal installation. Tank shall be mounted on the tank manufacturer's standard support skid. Skid shall span the entire length of the tank and shall separate the tank from the reinforced concrete slab by a minimum of 200 mm. Indicate on the drawings the number and size of each tank man way required. Tanks of 3,780 to 45,430 L to capacity will be provided with 760 mm diameter man ways. Tanks larger than 45,430 L will be provided with 915 mm diameter man ways. Tanks 3,780 L and larger will be provided with a minimum of 1 tank man way to allow for internal tank access. Piping will not penetrate through access man ways. Tank shall be provided with a combination cleanout and gauge connection. Vent pipe sizing shall be not less than 32 mm nominal inside diameter. Vent shall be the rupture disc type calibrated to burst at 13.8 kPa pressure, and operate at 80 percent of burst setting. Tank shall be provided with an overflow alarm system. Tank shall be provided with 2 stick gauges graduated in m and mm. Stick gauge shall be of wood and treated after graduating to prevent swelling or damage from the fuel being stored. Each storage tank shall be provided with an automatic analog reading gauge which is directly mounted to a tank's man way cover. Provide an in-line centrifugal pump as part of the day tank package for fuel transfer from the bulk storage tanks to the day tank. Day tanks shall provide sufficient fuel for four hours of generator operation without refill. Provide cathodic protection for metal components. Storage tanks shall be handled with extreme care to prevent damage during placement and shall be installed in accordance with the manufacturer's installation instructions. Piping shall be inspected, tested, and approved before burying, covering, or concealing. Piping shall be installed straight and true to bear evenly on supports. Piping shall be free of traps, shall not be embedded in concrete pavement, and shall drain toward the corresponding storage tank. Any pipe, fittings, or appurtenances found defective after installation shall be

replaced. Belowground nonmetallic pipe shall be installed in accordance with pipe manufacturer's instructions. Belowground piping shall be laid with a minimum pitch of 25 mm per 6 m. A tightness test shall be performed on each aboveground storage tank. The tests shall be performed prior to making piping connections. Tests shall be capable of detecting a 0.1 mL/s leak rate from any portion of the tank while accounting for effects of thermal expansion or contraction. Each storage tank shall be pressurized with air to 35 kPa and monitored for a drop in pressure over a 2-hour period during which there shall be no drop in pressure in the tank greater than that allowed for pressure variations due to thermal effects. Following the tank tightness test, each storage tank shall be leak tested in accordance with the manufacturer's written test procedure if the manufacturer's test procedure is different from the tightness tests already performed. Each storage tank shall be filled with the proper fuel.

#### 8.4.2 Submittals

The Contractor shall submit the following for the equipment to be provided under this section of the specification: Manufacturer's standard catalog data, Installation Manual Operation and Maintenance Manuals and test results.

##### Tests Results:

Six copies of each test containing the information described below in bound letter-size booklets. Individual reports shall be provided for the storage tank tests, the piping tests, the system performance tests, the high level alarm test, and the system leak tests. Drawings shall be folded blue lines, with the title block visible.

- a. The date the tests were performed.
- b. A list of equipment used, with calibration certifications.
- c. A copy of measurements taken.
- d. The parameters to be verified.
- e. The condition specified for the parameter.
- f. The inspection results, signed, dated, and certified by the installer. The certification shall state that required procedures were accomplished, that the procedures were conducted in compliance with the plans and specifications.
- g. A description of adjustments performed.

#### 8.5 Vehicle Fueling Station

The Contractor shall install a vehicle re-fueling point, as shown in drawings, capable of storing 19,000 liters (5,000 gallons) of diesel and 10,000 liters (2641 gallons) of MOGAS. The re-fueling point shall include a concrete containment curb, fuel dispensers, and a concrete pad. The Contractor shall provide capability for fuel delivery from two locations – one from outside the wall surrounding the compound and one directly into the fuel tanks. The delivery point outside the compound wall shall be lockable and securable from tampering or sabotage.

Below ground storage tanks shall be either double-walled steel tanks in accordance with UL 58, Type II, NFPA 30 and NFPA 30A or double-walled fiberglass reinforced plastic tanks in accordance with UL 1316, NFPA 30 and NFPA 30A. Steel tanks shall be provided with either a fiberglass reinforced plastic coating system or an STI P3 corrosion protection system. Sumps shall be provided above each tank manway and shall provide a water tight connection directly to the exterior of the tank or to the flanged manway opening. Each sump shall extend upward from the tank to just below the manhole cover and permit access to the interior of the tank without disturbing backfill. Each sump shall be constructed of fiberglass reinforced plastic and chemically compatible with the type of products being handled within the tank. Penetrations in the containment sump sides shall be booted or sealed to ensure that liquid will not escape from the sump in the event that the liquid level within the sump rises above the pipe penetration. Where indicated the entire top of the containment sump shall be capped with a water tight access cover. Vent pipe shall be in accordance with NFPA 30 and UL 142. Vent pipe shall be not less than 32 mm

nominal inside diameter. The tank shall be provided with an overfill prevention valve, the valve shall be placed within the interior and be integral part of the fill tube. Valve shall be a float actuated shutoff valve. Tank shall be provided with 2 stick gauges graduated in m and mm. Stick gauge shall be of wood and treated after graduating to prevent swelling or damage from the fuel being stored. Each storage tank shall be provided with an automatic analog reading gauge which is directly mounted to a tank's man way cover. Storage tanks shall be handled with extreme care to prevent damage during placement and shall be installed in accordance with the manufacturer's installation instructions.

Belowground piping carrying fuel shall be secondarily contained, unless otherwise indicated. Piping system shall be of double-wall construction with the internal pipe being the product pipe and the exterior pipe being an fiberglass reinforced plastic containment pipe as defined herein. Piping system shall be a factory manufactured piping system designed in accordance with ASME B31.3 and NFPA 30. The containment piping shall allow for complete inspection of the product piping before the containment piping is sealed. Containment piping shall be chemically compatible with the type of fuel to be handled. Containment piping shall be non-corrosive, dielectric, non-biodegradable, and resistant to attack from microbial growth. Containment piping shall be capable of withstanding a minimum 35 kPa 5 psi air pressure. Containment piping shall be evenly separated from the primary pipe using pipe supports which are designed based on pipe size, pipe and fuel weight, and operating conditions. The supports shall be constructed of FRP and shall be designed so that no point loading occurs on the primary or exterior pipe. Supports shall be permanently attached to the product pipe either by tack welding or by an adhesive. The exterior piping and supports shall allow for normal draining as well as the installation of any necessary leak detection equipment or cables. Supports shall be designed and installed to allow for pipe movement of both the product piping and the exterior piping without causing damage to either. Containment piping shall be capable of withstanding H-20 highway loading as defined by AASHTO HB-17.

Use a commercially available dispenser with a self-contained electric motor and pumping unit or a remote pumping type where the pump and motor are located in the storage tank. Provide a meter for each dispenser. Equip fuel dispensers with an in-line filtration system capable of sediment removal to 10 mg/L or less. Dispenser and nozzle shall be securable by means of standard padlock. Card and key lock access is not required. Surround fueling islands with a concrete slab graded at a minimum of 1 percent slope away from island and fuel storage tanks. Shelter for staff is not required. All work must comply with NFPA 30, NFPA 30A, API RP 1615, and UFC 3-460-01, Design: Petroleum Fuel Facilities.

Following the tank tightness test, each storage tank shall be leak tested in accordance with the manufacturer's written test procedure if the manufacturer's test procedure is different from the tightness tests already performed. Each storage tank shall be filled with the proper fuel.

## 8.6 Submittals.

The Contractor shall submit the following for the equipment to be provided under this section of the specification: manufacturer's data including performance characteristics at design conditions; catalog cuts showing dimensions, performance data, electrical requirements, and drawings indicating location and installation details.

## 9. FIRE PROTECTION

### 9.1 GENERAL

Facility construction and fire protection systems shall be installed in accordance with the publications listed herein and the publications referenced therein. Where a conflict occurs among various criteria, the more stringent requirement shall take precedence.

### 9.2 BUILDING CONSTRUCTION

Building construction shall conform to fire resistance requirements, allowable floor area, building height limitations and building separation distance requirements of the building code.

### 9.3 FIRE PROTECTION EQUIPMENT

Per user, a sprinkler system is not required.

### 9.4 FIRE ALARM AND DETECTION

Per user, a fire alarm and detection system is not required.

### 9.5 WATER SUPPLY FOR FIRE PROTECTION

Water supply for fire protection is not required.

### 9.6 PORTABLE FIRE EXTINGUISHERS

Portable fire extinguishers (PFEs) shall be provided (and installed) in the Kitchen, DFAC, and in each hallway of each building in accordance with the requirements of NFPA 10. Portable fire extinguishers shall be Multi-purpose Dry Chemical rated 4A:80B:C. Extinguishers shall be wall-mounted on hanger hooks with at least 12 inches clearance from the floor in easily accessible locations. Travel distance to an extinguisher from any location in building shall be no greater than 75 feet.

## 10. ELECTRICAL

### 10.1 SCOPE OF WORK

10.1.1 General. Contractor shall construct following systems in compliance with the attached contract drawing and as described below. Systems shall include but not limited to:

- (a) On-site Prime Power Generating Plant
- (b) Exterior Underground Secondary Power Distribution System
- (c) Interior Secondary Distribution System
- (d) Lighting and power branch circuits
- (e) Interior telephone cableway & terminal backboard
- (f) Exterior Site Communications Distribution System
- (h) Closed Circuit Television (CCTV) System.
- (i) Lightning Protection System

All of the systems shall be designed for the ultimate demand loads, plus 20% spare capacity. Above Systems shall be designed for and to provide service to the following facilities as a minimum:

- 1. ANP Headquarters / Administration Building
- 2. Guard Shacks (2)
- 3. Guard House (1)
- 4. Guard Towers (4)
- 5. Power Plant
- 6. DFAC/Barracks BLDG
- 7. Maintenance/Warehouse BLDG

See Site Plan for details.

### 10.2 DESIGN CRITERIA

#### 10.2.1 Applicable Standards

- a. National Fire Protection Association, NFPA 70 (National Electric Code, 2005 Edition).

- b. National Fire Protection Association, Life Safety Code, NFPA 101
- c. National Fire Protection Association, Lightning Protection Code, NFPA 780
- d. Illuminating Engineering Society of North America (IES)
- e. Applicable Afghan Standards, as a minimum.

10.2.2 Design shall be in metric units.

10.2.3 Conflicts between criteria and/or local standards shall be brought to the attention of the Contracting Officer for resolution. In such instances, all available information shall be furnished to the Contracting Officer for approval.

### 10.3 MATERIAL

10.3.1 General: Unless noted otherwise, all material used shall be in compliance with the requirements of the applicable German (DIN) Standards. In the event DIN Standard material is unavailable, contractor may then select comparable British Standard (BS), or Underwriters Laboratories Inc. (UL) listed material. Equipment enclosure types shall be in compliance with the National Electrical Manufacturer's Association (NEMA) or the International Electro-Technical Committee (IEC) standards. Material and equipment installed under this contract shall be for the appropriate application.

10.3.2 Standard Product: All material and equipment shall be a standard product of a manufacturer regularly engaged in the manufacture of the product and shall essentially duplicate items that have been in satisfactory use for at least two (2) years prior to bid opening.

10.3.3 Design Conditions: All equipment shall be rated and designed for 40 Degree Centigrade and elevation of 2000 meters above sea level.

10.3.4 Restrictions: Aluminum conductors shall not be used or specified.

### 10.4 DESIGN REQUIREMENTS

10.4.1 Power Plant: The Contractor shall Design-Build an On-site Prime Power Generating Plant. The On-site Prime Power Generating Plant for this Compound shall be provided as per the attached drawings, as approved by the COR. Electrical equipment shall include, but not be limited to, diesel engine generators, secondary voltage switchboard, day tanks, relaying equipment and all other auxiliary equipment that is necessary for operating a Prime Power Plant. All major equipment shall have brief operating instructions posted on them in English and Afghan languages. Secondary wiring within the building shall be per paragraph 'Secondary Power Distribution System', as noted below. All cabling within the Power Plant associated with Power Generation (Generator to Switchboard) shall be installed underground in direct buried PVC Schedule 80 (Sch 80) conduits. The Power plant shall be provided with switched Lighting (fixture type B), a GFI protected general purpose receptacle, and a Lightning Protection System.

10.4.1.1 Generators: Two (2) generators, rated at 115KW each, shall be provided inside 'weather-proof' enclosures and shall be for exterior application. Generators shall be skid mounted standard industry size, 1500 RPM; diesel-engine Prime Power rated units. Generating voltage shall be 3 phase, 380 volts and 50 Hertz, for Compound wide Secondary Power Distribution, through the generator switchboard as described below. Generator starting shall be electric. Each generator shall be provided with a day tank with a minimum fuel capacity of 8 hours operating at 100% generator rating (name plate kW rating). Sharing of Compound demand load between the generators shall be via generator synchronizing equipment. See drawings for detail requirements.

10.4.1.2 Load Bank: Contractor shall provide a factory manufactured, industry standard permanent load bank connected to the generator secondary switchboard bus to supplement for low demand load on the operating

generator. Load bank shall be rated at 120 kW, with 20 kW load steps. Unit shall be provided with a control panel and necessary circuit protection.

10.4.1.3 Fuel Storage / Distribution System: Refer to Mechanical Section 01015 and design drawings for generator fuel storage / distribution system requirements.

10.4.1.4 Miscellaneous: Contractor shall be responsible for providing all relaying, metering and power plant grounding equipment necessary for safe and efficient operation of the power plant. Relaying shall include, but not be limited to, differential, locking-out, over current, directional and reverse power.

10.4.1.5 Generator Switchboard: Generator Switchboard shall be located with the generators and shall be the central distributing point for the Site Secondary Power Distribution System. Switchboard shall be circuit breaker type, consisting of a main circuit breaker, feeder circuit breakers for service to various facilities on the Compound. Switchboard shall be sized and provided with the required number of circuit breakers to service all facilities in this Contract and future facilities identified on the Site Plan. In addition, the Switchboard shall be provided with two (2) spaces for any future 3 pole circuit breakers. See Power Plant design drawings for details. Switchboard shall be provided inside a 'weather-proof' enclosure and shall be for exterior application.

10.4.1.6 Operating Instructions: Contractor shall provide, mounted in a frame, a complete electrical one-line diagram of the power plant with detail operating instruction. Instructions shall be mounted inside respective generator and switchboard enclosures. Similarly, complete fuel and cooling system schematic diagrams shall also be provided with the operating instructions. Brief operating instructions shall be posted on major components at the power plant. These instructions shall be written in English and Afghanistan languages.

10.4.2 Site Secondary Power Distribution System: This shall include installation of Secondary Power Distribution Systems in underground, direct buried PVC Schedule 40 conduit system. System shall include hand-holes for secondary power cables.

10.4.2.1 Raceways: Exterior raceways (conduits) shall be installed at a slope towards the hand-hole to avoid collection of water in the raceway. Conduit shall be PVC, Schedule 40. Secondary cable shall be installed in conduit as shown on the contract drawings. Duct bank conduits shall be cleaned with a wire mandrel prior to the installation of cables. Minimum of one (1) spare 100mm (4 inch) conduits shall be provided in all main trunks and capped at both ends. Top of the direct buried conduits shall be below the frost line or a minimum of 24 inch (600mm) below grade.

10.4.2.2 Cables: All secondary voltage cables shall be copper, designed for underground installation and shall have appropriate secondary voltage ratings.

10.4.3 Secondary Power Distribution System: Secondary Power shall be 380/220 volts, 3 phase, 4 wire, 50 Hz. Building secondary power distribution system shall include main distribution panel. All panel boards shall be factory fabricated, 'bolt-on' circuit breaker type and each provided with a main circuit breaker. In large buildings, with 225 Amp or greater service, separate lighting and power panels shall be provided. The minimum size circuit breaker shall be rated at 20 amperes. Circuit breakers shall be connected to bus bar(s) within the panel boards. Daisy chain (breaker-to-breaker) connection(s) shall not be acceptable. Indoor distribution panels and load centers shall be flush mounted in finished areas. All circuit breakers shall be labeled with an identification number corresponding to the panel schedule. A 3-pole circuit breaker shall be a single unit and not made up of 3 single pole circuit breakers connected with a wire or bridged to make a 3-pole breaker. All wiring shall be copper, minimum # 12 AWG (4mm sq) and installed in surface mounted metal conduits. All panels shall be provided with a minimum of 20% spare capacity for future load growth. Power receptacles (outlets) shall be duplex, 240 volts, 50 HZ, German (DIN) Standard. All splicing and terminations of wires shall be performed in a junction or device boxes. Proper wire nuts/connectors shall be used for splicing wire. No twist-wire connections with electrical tape wrapped around it shall be acceptable. All electrical installation shall be in accordance with the requirements of NFPA 70 (National Electric Code). Main Distribution Panel in large buildings shall be provided with an ammeter, voltmeter and kilowatt-hour meter. Selector switch shall be provided for reading all 3 phases. All service entrance cables

and equipment, such as main distribution panels etc., to the facilities shall be sized for the ultimate facility loads, to include any heating and air-conditioning loads, initial and / or future, to be provided by others.

10.4.3.1 Receptacles: General purpose receptacles shall be duplex, grounding (earthed) type, 'surface' wall mounted type, color ivory and installed 500 mm above finished floor (AFF). In office or similar areas receptacles shall be provided as shown on the contract drawings and at intervals not greater than 3M. CEE Type receptacles with plugs (2P+E (240v) or 3P+E (380v) and with appropriate rating, shall be provided for, but not be limited to, kitchen equipment and any other type of large plug-able equipment. Receptacle shall be complete to include box, cover plate and necessary screws/connectors and of the type most commonly used in Afghanistan. Receptacles near sinks or lavatories shall be switch operated and Ground Fault Circuit Interrupter (GFCI), or Residual Current Disconnect (RCD) type, with the trip setting of 30 milliampere or less.

10.4.3.2 Lighting: Light Fixtures: Lighting fixtures shall be a standard manufacturer's product. Fluorescent light fixtures shall be power factor corrected and equipped with standard magnetic ballast(s). All light fixtures shall be capable of receiving standard lamps used and available locally. Light fixtures shall be mounted at 2.7M, minimum, AFF. Fixtures may be pendant or ceiling mounted, depending on the ceiling height and type, or as specified on the contract drawings. Emergency lighting, emergency egress 'exit' lights and exterior building lighting shall be provided, as shown on the drawings. Light fixtures provided inside jail cells shall be vandal resistant and detention center grade fixtures. All fixtures shall be fully factory wired.

10.4.3.2.1 Light Switch: Light switch shall be single pole. Minimum of one light switch shall be provided in every room. Lighting in large rooms/areas shall be controlled from multiple switches where there are multiple entrances into the room. Lighting contactors may be used to operate lighting in open or large bay areas.

10.5 Search Light: Search light shall be prison / security search light and provided on top of each Guard Tower. Search light shall be operable from inside the guard tower cab. See design drawings for details.

10.6 Conductors: All cable and wire conductors shall be copper. Conductor jacket or insulation shall be color coded to satisfy local utility requirements.

10.7 Grounding & Bonding: Grounding and bonding shall comply with the requirements of NFPA 70. Underground connections shall be exothermal welded. All exposed non-current carrying metallic parts of electrical equipment in the electrical system shall be grounded. Insulated grounding conductor (separate from the electrical system neutral conductor) shall be installed in all feeder and branch circuit raceways. Grounding conductor shall be green-colored, unless the local authority requires a different color-coded conductor. Ground rods shall be 20mm in diameter, 3 meter long and of copper-clad steel. Ground resistance shall not exceed 25 ohms when measured less than 48 hours after rainfall.

10.8 Enclosures: Enclosures for exterior and interior applications shall be NEMA Type 3R (IEC Classification IP14) and NEMA Type 1 (IEC Classification IP10), respectively, or as indicated in the contract drawings.

10.9 Closed Circuit Television (CCTV): CCTV System shall be complete and basic. System shall include CCTV cameras, cable installed in metal conduit system, digital video recorder and monitor(s). CCTV cameras shall be placed such that to monitor the detainee cell. CCTV monitor shall be located in the Guard House. Final location of the CCTV monitor(s) and cameras shall be coordinated with the Contracting Officer. See design drawings for details.

10.10 Telephone/DATA System: Telephone/DATA System shall include cross-connect box, duplex RJ-45 telephone outlets and empty conduit system. Telephone wiring shall be provided by others. Conduit system shall be metal conduit, surface mounted. Two (2) 50mm conduits with pull-wire shall be provided from the cross connect box to the outside communication hand-hole. Exterior plant telephone cabling shall be provided/installed by others/User. See design drawings for details.

10.11 Lightning Protection System: Lightning Protection System shall be provided in accordance with the requirements of NFPA 780 and as shown on the contract drawings for all facilities to be built under this Contract.

10.12 Identification Nameplates: Major items of electrical equipment, such as the generators, switchboard, panel boards and load centers, shall be provided with a permanently installed engraved identification nameplate.

10.13 Schedules: All panel boards and load centers shall be provided with a panel schedule. Schedule shall be typed written in English and Afghan languages.

10.14 Single Line Diagrams: Complete single line diagram shall be provided in the Power Plant Switchboard Room and in Panelboards in each building. Single line diagram shall show all panels serviced from the generator switchboard and from main distribution panel in each building.

10.15 Acceptance Tests: All systems shall be tested in the presence of the COR for satisfactory operation prior to the turnover and acceptance of the facilities by the Government.

10.16 Well House: Contractor shall design and construct interior and exterior lighting, receptacle, power, and grounding systems for the Well House and functional area. The Well House shall be provided with a minimum of 2 duplex power receptacles (GFI protected), ceiling mounted light fixtures (fixture type B), light switch, switched exterior HPS lighting with photo cell control, one telephone outlet with conduit to communications hand hole with pull string, necessary circuitry for any and all mechanical equipment to be provided for the Well House and Water Tank and Hydro pneumatic System, and main power panel with 20% spare capacity. Lighting level shall be calculated at 30 FC (300 Lux). Design of all systems shall be in compliance with the requirements as described above.

-- End of Section --

**SECTION 01060  
SPECIAL CLAUSES**

**AFGHAN NATIONAL POLICE COMPANY COMPOUND  
ORGUN, BERMEL, GAYAN PROVINCES, AFGHANISTAN**

**PART 1 GENERAL**

**1.1 PRECONSTRUCTION CONFERENCE**

**1.1.1 Schedule of Meeting**

At the earliest practicable time, prior to commencement of the work, the Contractor and any Subcontractors whose presence is necessary or requested, shall meet in conference with representatives of the Contracting Officer to discuss and develop a mutual understanding relative to the details of the administration and execution of this contract. This will include but not necessarily be limited to the Contractor's Quality Control (CQC) Program, the Contractors Accident Prevention Program, submittals, correspondence, schedule, access to the work site, security requirements, interface requirements, temporary facilities and services, hazards and risks, working after normal hours or on weekends or holidays, assignment of inspectors, representations, special requirements, phasing, and other aspects of this project that warrant clarification and understanding.

**1.1.2 Meeting Minutes**

It shall be the responsibility of the Contractors CQC System Manager to prepare detailed minutes of this meeting and submit those minutes to the Contracting Officer for approval within three (3) workdays. Any corrections deemed necessary by the Contracting Officer shall be incorporated and resubmitted within two (2) calendar days after receipt. Upon approval of the minutes by the Contracting Officer, the Contractor shall distribute the minutes to all parties present or concerned.

**1.2 AREA USE PLAN**

The Contractor shall submit to the Contracting Officer, within ten (10) calendar days after award of this task order, an Area Use Plan designating intended use of all areas within the project boundaries. This plan shall include, but not necessarily be limited to the following: the proposed location and dimensions of any area to be fenced and used by the Contractor; construction plant and building installations/the number of trailers and facilities to be used; avenues of ingress/egress to the fenced areas and details of the fence installation; drawings showing temporary electrical installations; temporary water and sewage disposal installations; material storage areas; hazardous storage areas. Any areas that may have to be graveled shall also be identified. The plan shall also include a narrative description of the building structural system, the site utility system and the office or administration facilities. The Contractor shall also indicate if the use of a supplemental or other staging area is desired. The Contractor shall not begin construction of the mobilization facilities prior to approval by the Contracting Officer of the Area Use Plan described herein.

**1.3 CONTRACTOR'S MOBILIZATION AREA**

The Contractor will be permitted to use an area approved by the Contracting Officer within the contract limits for operation of his construction equipment and plants, shops, warehouses, and offices. The Contractor is responsible for obtaining any required additional mobilization area above that designated. The construction site shall be cleared of construction debris and other materials and the area restored to its final grade.

**1.3.1 Contractor's Temporary Facilities**

**1.3.1.1 General**

All facilities within the Contractor's mobilization area shall be of substantial construction suitable for the local weather conditions. Sanitary facilities shall meet the requirements of Corps of Engineers, Safety and Health Requirements Manual EM 385-1-1.

#### **1.3.1.2 Administrative Field Offices**

The Contractor may provide and maintain administrative field office facilities within the mobilization area at the designated site. Government office and warehouse facilities will not be available to the Contractor's personnel.

#### **1.3.1.3 Storage Area**

The Contractor shall construct a temporary 1.8 meter (6 foot) high chain link fence around trailers and materials. Fence posts may be driven, in lieu of concrete bases, where soil conditions permit. Trailers, materials, or equipment shall not be placed or stored outside the fenced area unless approved in writing by the Contracting Officer.

#### **1.3.1.4 Plant Communication**

Whenever the Contractor has the individual elements of its plant so located that operation by normal voice between these elements is not satisfactory, the Contractor shall install a satisfactory means of communication, such as telephone or other suitable devices. These devices shall be made available for use by Government personnel.

#### **1.3.1.5 Appearance of Mobilization Site Facilities and/or Trailers**

Mobilization Site Facilities and/or Trailers utilized by the Contractor for administrative or material storage purposes shall present a clean and neat exterior appearance and shall be in a state of good repair. Trailers or other transportable structures which, in the opinion of the Contracting Officer, require exterior painting or maintenance will not be allowed on the construction site until such work or maintenance has been performed to the satisfaction of the Contracting Officer.

#### **1.3.1.6 Maintenance of Storage Area**

Fencing shall be kept in a state of good repair and proper alignment. Should the Contractor elect to traverse unpaved areas which are not established roadways with construction equipment or other vehicles, such areas shall be covered with a layer of gravel as necessary to prevent rutting and the tracking of soil onto paved or established roadways; gravel gradation shall be at the Contractor's discretion.

#### **1.3.1.7 Security Provisions**

Adequate outside security lighting shall be provided at the Contractor's temporary facilities. The Contractor shall be responsible for the security of its own facilities and equipment.

#### **1.3.1.8 Sanitation**

- a. Sanitary Facilities: The Contractor shall provide portable sanitation facilities for the Contractor's use. The Contractor shall be responsible for maintaining such facilities at no expense to the Government.
- b. Trash Disposal: The Contractor shall be responsible for collection and disposal of trash from the work areas and from the mobilization area. General construction debris and demolition debris shall be collected and transported by the Contractor to a location designated by the Government. Construction debris, waste materials, packaging material and the like shall be removed from the work site daily. Loose debris capable of being windblown, shall be immediately placed in sealed or covered containers to prevent it from being blown onto the base. Any dirt or soil that is tracked onto paved or surfaced roadways shall be cleaned daily. Materials resulting from demolition activities that are salvageable shall be stored within the fenced area described above. Stored material not indoors, whether new or salvaged, shall be neatly stacked when stored.

### **1.3.1.9 Telephone**

The Contractor shall make arrangements to install and pay all costs for telephone facilities desired.

### **1.3.1.10 Restoration of Storage Area**

Upon completion of the project and after removal of mobilization facilities, trailers, materials, and equipment from within the fenced area, the fence shall be removed and will become the property of the Contractor. Areas used by the Contractor for the storage of equipment or material, or other use, shall be restored to the original or better condition. Gravel used to traverse unpaved areas shall be removed and all such areas restored to their original conditions.

### **1.3.2 Protection and Maintenance of Traffic**

During construction the Contractor shall provide access and temporary relocated roads as necessary to maintain traffic. The Contractor shall maintain and protect traffic on all affected roads during the construction period except as otherwise specifically directed by the Contracting Officer. Measures for the protection and diversion of traffic, including the provision of watchmen and flagmen, erection of barricades, placing of lights around and in front of equipment and the work, and the erection and maintenance of adequate warning, danger, and direction signs, shall be as required by the Host Nation and base authorities having jurisdiction. The traveling public shall be protected from damage to person and property. The Contractor's traffic on roads selected for hauling material to and from the site shall interfere as little as possible with base traffic. The Contractor shall investigate the adequacy of existing roads and the allowable load limit on these roads. The Contractor shall be responsible for the repair of any damage to roads caused by construction operations.

#### **1.3.2.1 Not used.**

#### **1.3.2.2 Not used.**

### **1.3.3 Temporary Project Safety Fencing and Barricades**

The Contractor shall impose all measures necessary to limit public access to hazardous areas and to ensure the restriction of workers to the immediate area of the construction and mobilization site. The Contracting Officer may require in writing that the Contractor remove from the work any employee found to be in violation of this requirement.

#### **1.3.3.1 Barricades**

Barricades shall be required whenever safe public access to paved areas such as roads, parking areas or sidewalks is prevented by construction activities or as otherwise necessary to ensure the safety of both pedestrian and vehicular traffic. Barricades shall be securely placed, clearly visible with adequate illumination to provide sufficient visual warning of the hazard during both day and night. Travel to and from the project site shall be restricted to a route approved by the Contracting Officer.

### **1.3.4 Host Nation Authorizations, Permits and Licenses**

It shall be the Contractor's responsibility to obtain such local authorizations, permits and licenses necessary to establish his quarry operations, batching operations and haul routes (See Special Clause entitled: COMPLIANCE WITH HOST COUNTRY RULES AND CUSTOMS).

## **1.4 RESPONSIBILITY FOR PHYSICAL SECURITY**

Prior to mobilization, the Contractor shall submit his proposed means of providing project security to prevent unauthorized access to equipment, facilities, materials and documents, and to safeguard them against sabotage, damage, and theft. The Contractor shall be responsible for physical security of all materials, supplies, and equipment of every description, including property which may be Government-furnished or owned, for all areas occupied

jointly by the Contractor and the Government, as well as for all work performed.

## **1.5 DUST CONTROL**

The Contractor shall be required to control objectionable dust in the work areas, access roadways, and haul roads by means of controlled vehicle speeds or dust palliatives. Vehicles transporting sand, cement, gravel or other materials creating a dust problem shall be covered, as directed by the Contracting Officer, or in accordance with local Laws, codes, and regulations.

## **1.6 DIGGING PERMITS**

### **1.6.1 Requirements for Digging Permits**

#### **1.6.2 Not used.**

Requests for Digging Permits shall be submitted to Contracting Officer a minimum of seven (7) days prior to the start of the work activity covered by the permit. The request for a Digging Permit shall include a narrative description of the work to be performed and a detailed map of the area of the excavation clearly marking the location of all known utilities or other obstructions. If the work activity covered by the Digging Permit request also requires a utility outage, a separate request for the outage shall be submitted in accordance with the paragraph entitled CONNECTIONS TO EXISTING UTILITIES.

### **1.6.3 Preparation of Requests for Digging Permits**

Prior to submitting a request for a Digging Permit, the Contractor shall carefully review the area to be excavated to determine the location of existing utilities and other obstructions. The Contractor will review available drawings and will conduct a visual inspection of the site. The Contractor will utilize underground utility detecting devices such as metal and cable detectors to determine the location of existing utilities. All utility lines found shall be clearly flagged or marked and the location of the utility shall be shown on the drawing to be submitted with the request for Digging Permit.

### **1.6.4 Existing Underground Utilities**

The Contractor shall exercise utmost care in researching locations of existing utilities and reducing damage to existing utilities. Any utilities damaged by the Contractor shall be promptly repaired by the Contractor. The Contracting Officer will review and approve any proposed repairs. Any damage to existing utilities will be immediately reported to the Contracting Officer and the Base Commander.

## **1.7 CONNECTIONS TO EXISTING UTILITIES**

### **1.7.1 General**

Any outage involving disruption of electrical service beyond the site area shall be requested in writing at least ten (10) days in advance of the date requested for the commencement of the outage. The Contractor shall provide a request, detailing the type of outage needed (water, sewer, electrical, steam, etc.), the time needed to perform the work, the reason for the outage, and the known affected facilities. The Contracting Officer shall be contacted prior to the outage to confirm the time and date. If the Contractor fails to initiate work at the approved time, the Contracting Officer may cancel the approved outage and may direct the Contractor to resubmit a new request. No part of the time lost due to the Contractors failure to properly schedule an outage shall be made the subject of claim for extension of time or for excess costs or damages by the Contractor.

#### **1.7.1.1 Not used.**

#### **1.7.1.2 Exterior Night Lighting**

Exterior night lighting shall be provided in conformance with EM-385-1-1 entitled Safety and Health Requirements Manual.

### **1.7.2 Existing Underground Utilities**

The Contractor is provided notice that existing utilities may be present in the construction area. The Contractor shall exercise the utmost care in researching locations of existing utility lines by implementing control measures to eliminate, or reduce to a level acceptable to the Contracting Officer, the chance of damaging or destroying existing utilities.

#### **1.7.2.1 Use of Underground Utility Detecting Device**

Prior to any excavation, a metal and/or cable-detecting device shall be used along the route of the excavation. All underground utilities discovered by this method will be flagged a minimum distance of one-half (1/2) meter on each side of the location.

#### **1.7.2.2 Hand Excavation**

Hand excavation methods and special supervisory care shall be used between any flagged markers, in areas of known or suspected hazards, and in areas known or suspected to have multiple and/or concentrated utility lines or connections.

### **1.7.3 Repair of Damaged Utilities**

The Contractor shall be responsible to repair any utilities damaged by him. The method of repair and schedule for performance of the repair shall be coordinated with, and subject to the approval of, the Contracting Officer. The repair work and any temporary work required to keep the system operational while repairs are being completed, shall be performed at no cost to the Government.

### **1.8 NOT USED**

### **1.9 NOT USED**

### **1.10 ELECTRICITY (CONTRACTOR PROVIDED)**

Electrical service is not available for use under this contract; therefore all electric current required by the Contractor shall be the responsibility of the Contractor, furnished at his own expense. The Contractor shall provide diesel generators to meet his demand requirements. Electricity required for final testing systems shall be furnished by the Contractor. The means of doing so, such as by temporary distribution systems, shall be the responsibility of the Contractor. All temporary connections for electricity shall be subject to the approval of the Contracting Officer and shall comply with Corps of Engineers manual EM 385-1-1 entitled Safety and Health Requirements Manual. All temporary lines shall be furnished, installed, connected and maintained by the Contractor in a workmanlike manner satisfactory to the Contracting Officer. Before final acceptance of systems, or facilities, all temporary connections installed by the Contractor shall be removed at his expense in a manner satisfactory to the Contracting Officer.

### **1.11 WORK OUTSIDE REGULAR HOURS**

If the Contractor desires to carry on work outside regular base duty hours, or on holidays (including the following U.S. holidays: New Year's Day, Martin Luther King Jr's Birthday, George Washington's Birthday, Memorial Day, Independence Day, Labor Day, Columbus Day, Veteran's Day, Thanksgiving and Christmas), he shall submit an application to the Contracting Officer. The Contractor shall allow ample time to enable satisfactory arrangements to be made by the Government for inspecting the work in progress. At night, exterior lighting shall be provided in conformance with EM-385-1-1 entitled "Safety and Health Requirements Manual".

## **1.12 SCHEDULING OF WORK IN EXISTING FACILITIES**

As soon as practicable, but in any event not later than seven (7) calendar days after award of this task order, the Contractor shall meet in conference with the Contracting Officer, or his duly authorized representatives, to discuss and develop mutual understanding relative to the scheduling of work in and access to the existing facilities where work has to be performed under this contract, so that the Contractor's proposed construction schedule is coordinated with the operating and security requirements of the installation.

## **1.13 SPECIAL FACILITIES AND SERVICES TO BE FURNISHED BY THE CONTRACTOR**

The Contractor shall furnish the facilities and services listed in this clause for Corps of Engineers personnel and other persons as designated by the Contracting Officer. All facilities, furnishings, materials, and equipment shall be new when furnished at the site. The Contractor shall fully maintain and repair all facilities, furnishings and equipment listed below. All facilities furnished and/or installed by the Contractor under this clause shall remain the property of the Government at the completion of the US Government. Facility structures shall be modular or containerized, suitable for easy movement at a later date.

## **1.14 NOT USED**

## **1.15 CERTIFICATES OF COMPLIANCE**

Any certificates required for demonstrating proof of compliance of materials with specification requirements shall be executed in accordance with Section 01335 SUBMITTAL PROCEDURES FOR DESIGN/BUILD. Each certificate shall be signed by an official authorized to certify in behalf of the manufacturing company involved and shall contain the name and address of the Contractor, the project name and location, description and the quantity of the items involved, and date or dates of shipment or delivery to which the certificates apply. Copies of laboratory test reports submitted with certificates shall contain the name and address of the testing laboratory and the date or dates of the tests to which the report applies. Certification shall not be construed as relieving the Contractor from furnishing satisfactory material.

## **1.16 ACCIDENT PREVENTION**

The Contractor shall comply with all applicable Host Country laws and with such additional measures as the Contracting Officer may find necessary in accordance with CONTRACT CLAUSE 52.236-13 entitled ACCIDENT PREVENTION (NOV1991)-ALTERNATE 1 (APR 1984). Applicable provisions of the Corps of Engineers manual entitled Safety and Health Requirements Manual EM 385-1-1 will be applied to all work under this contract. The referenced manual may be obtained from the Contracting Officer at the jobsite or from the Afghanistan Engineer District at Kabul, Afghanistan.

### **1.16.1 Accident Prevention Program**

Within fifteen (15) days after award of this task order, and at least ten (10) days prior to the accident prevention pre-work conference, four (4) copies of the Accident Prevention Plan required by the CONTRACT CLAUSE 52.236-13 entitled ACCIDENT PREVENTION (NOV 1991)- ALTERNATE I shall be submitted for review by the Contracting Officer. The Contractor shall not commence physical work at the site until the Accident Prevention Plan (APP) has been reviewed and accepted by the Contracting Officer. The APP shall meet the requirements listed in Appendix "A" of EM385-1-1. The program shall include the following: TAC Form 61 " Accident Prevention Program Hazard Analysis (Activity Hazard Analysis)" fully completed and signed by an executive officer of the company in block No. 13. The Activity Hazard Analysis is a method in which those hazards likely to cause a serious injury or fatality are analyzed for each phase of operations. Corrective action is planned in advance, which will eliminate the hazards. An analysis is required for each new phase of work. On large or complex jobs the first phase may be presented in detail with the submittal of the Accident Prevention Plan rather than presenting the complete analysis. If the plan is to be presented in phases, a proposed outline for future phases must be submitted as a part of the initial Accident Prevention Plan submittal. Accident Prevention Plans will be reviewed for timeliness and adequacy at least monthly with a signature sheet signed and dated documenting that these reviews took place. Copy

of company policy statement of Accident Prevention and any other guidance as required by EM 385-1-1, Appendix A.

### **1.16.2 Ground Fault Circuit Interrupter (GFCI) Requirement – Overseas Construction**

The Corps of Engineers Health and Safety Manual, EM 385-1-1, section 11.C.05.a. states: "The GFCI device shall be calibrated to trip within the threshold values of 5 ma +/- 1 ma as specified in Underwriters Laboratory (UL) Standard 943." A variance from USACE has been granted allowing 10 ma, in lieu of 5 ma, for overseas activities that use 220 Volts (V)/50 hertz (Hz) electrical power.

### **1.16.3 Temporary Power - Electrical Distribution Boxes**

EM 385-1-1 section 11.A.01.a. states, "All electrical wiring and equipment shall be a type listed by a nationally recognized testing laboratory for the specific application for which it is to be used." This includes temporary electrical distribution boxes. Locally manufactured electrical boxes will not be allowed. Only manufactured electrical distribution boxes that meet the European CE requirements, with 10 ma CE type GFCIs installed shall be allowed.

Contractors shall:

- a. Make no modifications that might void any CE or manufacturer certification.
- b. Test the installed systems to demonstrate that they operate properly and provide the 10 ma earth leakage protection.
- c. Ensure GFCIs will have an integral push-to-test function. The testing shall be performed on a regular basis.
- d. Check that proper grounding is checked regularly and flexible cords, connectors, and sockets inspected before each use.

## **1.17 HAZARDOUS MATERIALS**

Should the Contractor encounter asbestos or other hazardous materials, during the construction period of this contract, he shall immediately stop all work activities in the area where the hazardous material is discovered. The Contractor shall then notify the Contracting Officer; identify the area of danger; and not proceed with work in that area until given approval from the Contracting Officer to continue work activities. Hazardous material is considered to be asbestos, explosive devices, toxic waste, or material hazardous to health and safety. The Contractor shall secure the area from daily traffic until it is safe to resume normal activities.

## **1.18 SPARE PARTS**

### **1.18.1 General**

The requirements of this clause are in addition to any requirements for the provision of specific spare parts to be provided by the Contractor included in Technical Provisions. The Contractor shall furnish spare parts as directed by the Contracting Officer under the provisions of this clause for all equipment for which O&M data is to be provided under Clause OPERATION AND MAINTENANCE (O&M) DATA of this contract. The term "spare parts" as used herein shall include spare parts, special tools and test equipment.

### **1.18.2 Selection of Spare Parts to be Furnished**

The Contractor shall provide master parts lists, recommended spare parts lists and lists of special tools and test equipment as a part of the equipment O&M data required by Clause OPERATION AND MAINTENANCE (O&M) DATA. The master parts list shall include the supplier's price for each part. After review of the lists, the Contracting Officer will select spare parts and furnish written direction to the Contractor indicating quantities and

types of spare parts to be furnished by the Contractor. Written directions for spare parts orders may be provided on an incremental basis as reviews of O&M data submitted by the Contractor are completed but will not necessarily be issued in the sequence in which the Contractor submitted the equipment O&M data.

### **1.18.3 Procurement and Delivery of Spare Parts**

The Contractor shall procure and be responsible for delivery, receipt, handling, placing in storage, inventory, and turnover to the Contracting Officer all spare parts selected by the Contracting Officer. In addition to the recommended spare parts list required in paragraph SELECTION OF SPARE PARTS TO BE FURNISHED above, the Contractor is responsible to have one (1) year supply of manufacturer's recommended spare parts on site ready to turn over to the Contracting Officer at the time of acceptance of the facility.

#### **1.18.3.1 Shipment and Delivery**

The Contractor shall be responsible for the shipment and delivery of spare parts to the location on or near the site in Afghanistan as selected by the Contracting Officer. The Contractor shall provide all manpower and equipment required to receive and place into designated storage areas all spare parts purchased under this clause. The Contractor shall give the Contracting Officer thirty (30) calendar days notice of arrival at the site of the first shipment.

#### **1.18.3.2 Turnover of Spare Parts**

The Contractor shall notify the Contracting Officer seventy-two (72) hours prior to delivery of spare parts to the designated storage area. The Contractor and the Contracting Officer will perform a joint inventory of the spare parts and the spare parts will be turned over to the Contracting Officer. Spare parts purchased under this clause shall not be used by the Contractor.

#### **1.18.3.3 Parts and Package Identification**

Prior to shipment from point of purchase, each spare part shall be tagged or otherwise marked or labeled. Such labeling may be placed or affixed to the container, box or packaging in which spare parts are located when it is not feasible to place or affix such labeling directly on each spare part. Tags or labels shall include, but not necessarily be limited to; part number, description, parent equipment name and number location, project and/or other data as directed by the Contracting Officer.

#### **1.18.3.4 Preservation and Packaging Instruction**

- a. Items ordered under this contract shall be preserved and packed for a minimum of three (3) years shelf life storage. All items shall be individually packaged except when the manufacturer specifies that the items are to be used in sets. Appropriate identification labels must be affixed to the items protective box or package. After the spare parts are packaged, the manufacturer shall weigh the spare parts and packaging and place the weight and size of the packaged container on the label with other information as outlined herein. Each item, not normally identified with manufacturer's name and part number, shall have an appropriate label affixed to it with manufacturer's name and part number.
- b. Machined spare parts shall be lubricated or coated in order to withstand extensive periods of storage in a highly corrosive atmosphere.
- c. Large items (greater than 50 lbs., or larger than one cubic foot) shall be packaged in waterproof wooden boxes and properly braced. Cushioning shall be used to prevent damage to the item and to the packaging material.
- d. Solid state components, such as diodes, transistors, integrated circuits or equipment consisting of such parts that can be damaged as a result of static electricity and other stray electro-magnetic fields shall be packaged in heat-sealed, aluminum foil, laminated, flexible packages.

e. All other spare parts shall be packaged in heat sealed plastic bags or wrap. Delicate and more fragile items such as test equipment shall be cushioned or wrapped with transparent bubble wrap material prior to being inserted into the plastic package.

#### **1.18.4 Warranty**

All spare parts provided by the Contractor under this clause are subject to the general warranty clauses of this contract.

#### **1.18.5 Payments for Spare Parts**

Payments for spare parts ordered under the paragraph entitled "Selection of Spare Parts To Be Furnished" will be made under the work item of the Work Breakdown Sheet entitled "Spare Parts". Payments for spare parts specifically required elsewhere in this contract shall be considered as part of those equipment costs and shall be included in other payment items as appropriate. Payments for spare parts ordered under this clause shall be based on the invoice price (FOB supplier) plus certified invoice price of surface shipment to the site in Afghanistan. The invoice price (FOB supplier) shall include the separately listed cost for preservation and packaging by the manufacturer as specified herein. The Contractor shall provide invoices and any additional backup, which may be required to demonstrate that the invoices presented represent the cost of spare parts, preservation and packaging, and cost of surface shipment to the site. Payment for handling, delivery, inventory, turnover, customs, overhead or profit shall not be paid or allowed under this Contract Provision, and shall be included in the cost for installation of this equipment under the other appropriate payment items of this contract. Price increases over prices furnished under paragraph SELECTION OF SPARE PARTS TO BE FURNISHED shall be fully substantiated. Payment for spare parts will be made after the spare parts have been accepted at the site by the Contracting Officer. If the total payments under the work item entitled "Spare Parts" does not reduce the balance of this work item to zero, the remaining balance will be deducted from the final contract amount. If orders exceed the work item entitled "Spare Parts", a modification for equitable adjustment will be issued in accordance with Contract Clause 52.243-4 entitled CHANGES. Payments for spare parts ordered under this clause shall constitute full payment for all cost of the spare parts and associated cost of preservation and packaging, and cost of surface shipment to the site. Other ancillary costs shall be included by the Contractor under the other appropriate work items of this contract and no additional cost except as provided herein will be allowed.

### **1.19 OPERATION AND MAINTENANCE (O&M) DATA**

#### **1.19.1 General**

The requirements contained herein are in addition to all shop drawings submission requirements stated in other sections of the specifications. The Contractor shall include the provisions for all items required under this clause in all purchase orders and sub-contract agreements. Submittals required hereinafter will not relieve the Contractor of any responsibilities under the Warranty of Construction Provisions of this contract or under the various Guarantee Clauses of the Technical Provisions.

#### **1.19.2 Submittals**

The Contractor shall submit all items requiring submission of O&M data under this and other sections of these specifications in accordance with Section 01335 SUBMITTAL PROCEDURES FOR DESIGN/BUILD of the specifications.

#### **1.19.3 Operation and Maintenance (O&M) Data**

The Contractor shall furnish operation and maintenance manuals for all facilities constructed under this contract. **The Contractor must provide O&M manuals in English and in Dari.** The manuals shall be loose leaf, indexed and shall consist of manufacturer's brochures, manufacturer's operation and maintenance manuals, service and repair manuals, catalogs, service bulletins, instruction charts, diagrams, other information as necessary to support the operation and maintenance of the end items of equipment, assemblies and systems. Each type of facility (housing,

barracks, mosque, etc.) shall be covered by a separate manual (or manuals) consisting of all data pertaining to the equipment and/or systems within that facility. Identical equipment within a single major system shall require only one submittal of data. The Contractor shall furnish all O&M manuals to the Contracting Officer not less than thirty (30) calendar days prior to contract completion. Required number of submittals (number of sets) shall be as specified in Section 01335 SUBMITTAL PROCEDURES FOR DESIGN/BUILD.

#### **1.19.4 Recommend Spare Parts List**

The Contractor shall furnish a recommended spare parts list containing equipment manufacturers' recommendations for five (5) years; two (2) years and one (1) year spare parts stock levels in Afghanistan. Current unit price and effective date, lead time, shelf life for each individual part, and total cost of all recommended parts shall be furnished.

#### **1.19.5 Supplemental Submittals of Data**

After initial submittal of O&M manuals and until final acceptance of all equipment, the Contractor shall prepare and deliver to the Contracting Officer supplemental technical data as previously described for all changes, modifications, revisions and substitutions to equipment and components. For equipment or systems introduced into the contract under change order, or modified by change order, supplemental data shall be furnished within forty-five (45) calendar days after issuance of the change order. The supplemental data furnished shall be properly prepared and identified for insertion into the O&M manuals.

#### **1.19.6 Framed Instructions for Systems**

Approved wiring and control diagrams showing the complete layout of the entire system, including equipment, piping, valves and control sequence, framed under glass or in approved laminated plastic, shall be posted, where applicable, in all mechanical equipment rooms. In addition, detailed operating instructions explaining safe starting and stopping procedures for all systems shall be prepared in typed form along with the inspections required to insure normal safe operations. The instructions shall be framed as specified above for the wiring and control diagrams and posted beside the diagram. Proposed diagrams, instructions, and other sheets shall be submitted for approval prior to posting. Operating instructions shall be posted before acceptance testing of the systems and verified during acceptance testing.

#### **1.19.7 Additional Submittals/Resubmittals**

The Contracting Officer reserves the right to determine whether the above specified information, as furnished by the Contractor, is adequate and complete and to require such additional submittals by the Contractor as necessary to insure that adequate information has been furnished to provide the satisfactory operation and maintenance of the various items of equipment and to fulfill the intent of the specifications. Additional submittals or resubmittals supplementing incorrect or incomplete data shall be made within thirty (30) calendar days after receiving notice by the Contracting Officer. All costs arising from these resubmissions shall be borne by the Contractor.

#### **1.20 Not Used**

#### **1.21 CONTRACTOR FURNISHED EQUIPMENT LISTS**

The Contractor shall furnish a list of all items, other than integral construction type items, furnished under the contract. Items such as furniture, drapes, rugs, vehicles, office machines, appliances, etc., shall fall under this category. The Contractor's list shall describe the item; give the unit price and total quantities of each. Model and serial numbers for equipment shall be provided when applicable. The Contractor shall keep an up-to-date register of all covered items and make this information available to the Contracting Officer at all times. Prior to acceptance, the Contractor shall submit the complete register to the Contracting Officer.

#### **1.22 TIME EXTENSIONS FOR UNUSUALLY SEVERE WEATHER**

### **1.22.1 General**

This provision specifies the procedure for determination of time extensions for unusually severe weather in accordance with the Contract Clause 52.249-10 entitled DEFAULT (FIXED-PRICE CONSTRUCTION) APR 1984. The listing below defines the anticipated monthly unusually severe weather for the contract period and is based on National Oceanic and Atmospheric Administration (NOAA) or similar data for the geographic location of the project. The schedule of anticipated unusually severe weather will constitute the baseline for determining monthly weather time evaluations. Upon award of this task order and continuing throughout the contract each month, actual unusually severe weather days will be recorded on a calendar day basis (including weekends and holidays) and compared to the monthly anticipated unusually severe weather in the schedule below. The term "actual unusually severe weather days" shall include days actually impacted by unusually severe weather. The Contractor's schedule must reflect the anticipated unusually severe weather days on all weather dependent activities.

#### **MONTHLY ANTICIPATED UNUSUALLY SEVERE WEATHER CALENDAR DAYS**

January	4 Days
February	2 Days
March	2 Days
April thru December	0 Days

### **1.22.2 Time Extensions**

The number of actual unusually severe weather days shall be calculated chronologically from the first to the last day in each month. Unusually severe weather days must prevent work for fifty percent (50%) or more of the Contractor's workday and delay work critical to the timely completion of the project. If the number of actual unusually severe weather days exceeds the number of days anticipated in the paragraph above, the Contracting Officer will determine whether the Contractor is entitled to a time extension. The Contracting Officer will convert any qualifying delays to calendar days and issue a modification in accordance with the Contract Clause 52.249-10 entitled DEFAULT (FIXED-PRICE CONSTRUCTION) APR 1984.

## **1.23 STANDARDIZATION**

Where two or more items of the same type or class of product, system or equipment furnished in this project are required, the units shall be products of the same manufacturer and shall be interchangeable when of the same size, capacity, performance characteristics, and rating. The only exception to this requirement is where the items are interchangeable due to conformance with industry standards (valves, fittings, etc.); they need not be by the same manufacturer. This requirement applies to all manufactured items in the project that normally require repair or replacement during the life of the equipment.

## **1.24 COMPLIANCE WITH HOST COUNTRY RULES AND CUSTOMS**

The laws of Host Country may prohibit access to certain areas of the country that are under military control. The Contractor shall furnish the Contracting Officer the names of personnel, type, and amounts of equipment, dates and length of time required at the site, and the purpose of entering the host country. It is understood that areas to which rights of entry are provided by the Host Government are to be used only for work carried out under the contract and no destruction or damages shall be caused, except through normal usage, without concurrence of the Host Government.

### **1.24.1 Contractor's Responsibilities**

The following items are the sole responsibility of the Contractor to investigate, estimate as to cost, and assume the risk, as normally encountered by Contractors. The Contractor shall be responsible for determining the effect of the

following on his own cost of performance of the contract and for including sufficient amount in the contract price:

- a. Official language and type of accounts required to satisfy the officials of the Local Government.
- b. Entry and exit visas, residence permits, and residence laws applicable to aliens. This includes any special requirements of the Host Government, including those required by local Labor Offices, which the Contractor may have to fulfill before an application for a regular block of visas will be accepted.
- c. Passports, health and immunization certificates, and quarantine clearance.
- d. Compliance with local labor and insurance laws, including payment of employer's share of contribution, collecting balance from employee and paying into insurance funds.
- e. Strikes, demonstrations and work stoppage.
- f. Collection through withholding and payment to local Government, of any Host Country income tax on employees subject to tax.
- g. Arranging to perform work in the Host Country, to import personnel, to employ non-indigenous labor, to receive payments and to remove such funds from the country.
- h. Operating under local laws, practices, customs and controls, and with local unions, in connection with hiring and firing, mandatory wage scales, vacation pay, severance pay, overtime, holiday pay, 7th day of rest, legal notice or pay in lieu thereof for dismissal of employees, slowdown and curtailed schedules during religious holidays and ratio of local labor employed in comparison to others.
- i. Possibility of claims in local bureaus, litigation in local courts, or attachment of local bank accounts.
- j. Compliance with workmen's compensation laws and contributions into funds. Provisions of necessary medical service for Contractor employees.
- k. Special license required by the local Government for setting up and operating any manufacturing plant in the Host Country, e.g. concrete batching, precast concrete, concrete blocks, etc.
- l. Sales within the host country of Contractor-owned materials, and equipment.
- m. Special licenses for physicians, mechanics, tradesmen, drivers, etc.
- n. Identification and/or registration with local police of imported personnel.
- o. Stamp tax on documents, payments and payrolls.
- p. Base passes for permanent staff, day laborers, motor vehicles, etc.
- q. Compliance with all customs and import rules, regulations and restrictions, including, but not limited to, local purchase requirements.

## **1.25 Not used.**

### **1.25.1 Employee Identification**

The Contractor shall be responsible for furnishing to each employee and for requiring each employee engaged on the work, to display identification as approved and directed by the Contracting Officer. Prescribed identification shall immediately be delivered to the Contracting Officer for cancellation upon release of any employee. When required, the Contractor shall obtain and provide fingerprints of persons employed on the project. Contractor and

subcontractor personnel shall wear identifying markings on hard hats clearly identifying the company for whom the employee works.

### **1.25.2 Identification of Contractor Vehicles**

The Contractor shall be responsible for requiring each vehicle engaged in the work to display permanent vehicular identification as approved and directed by the Contracting Officer. A valid license plate shall be displayed at all times. Contractor vehicles operated on Government property shall be maintained in a good state of repair, shall be insured, and shall be registered in accordance with Afghan Law.

### **1.25.3 Security Plan**

The Contractor shall submit to the Contracting Officer, within ten (10) calendar days after award of this task order, his proposed personnel and vehicular access plan. This plan shall cover all elements for issuance of the access passes, safeguarding of un-issued passes, construction security operations, lost passes, temporary vehicle passes, and collection of passes for employee's and vehicles on 1)- temporary absence; 2)- termination or release; and 3)- termination or completion of contract. The plan shall address in detail the contractors proposed procedures, and organization necessary to produce and maintain effective security within the contract limits twenty-four (24) hours a day seven (7) days a week.

## **1.26 RADIO TRANSMITTER RESTRICTIONS**

To preclude accidental actuation of sensitive electronic equipment, the Contractor shall not use radio-transmitting equipment without prior approval of the Contracting Officer.

### **1.27 Not used.**

## **1.28 PUBLIC RELEASE OF INFORMATION**

### **1.28.1 Prohibition**

There shall be no public release of information or photographs concerning any aspect of the materials or services relating to this bid, contract, purchase order, or other documents resulting there from without the prior written approval of the Contracting Officer.

### **1.28.2 Subcontract and Purchase Orders**

The Contractor agrees to insert the substance of this clause in all purchase orders and subcontract agreements issued under this contract.

-- End of Section --

**SPECIFICATION SECTION 01312  
QUALITY CONTROL SYSTEM (QCS)**

**AFGHAN NATIONAL POLICE - BORDER POLICE COMPANY HEADQUARTERS  
PAKTIKA PROVINCE, AFGHANISTAN**

**PART 1: GENERAL**

**1.1 GENERAL**

The Government will use the Resident Management System for Windows (RMS) to assist in its monitoring and administration of this contract. The Contractor shall use the Government-furnished Construction Contractor Module of RMS, referred to as QCS, to record, maintain, and submit various information throughout the contract period. The Contractor module, user manuals, updates, and training information can be downloaded from the RMS web site: the Contractor can obtain the current address from the Government. This joint Government-Contractor use of RMS and QCS will facilitate electronic exchange of information and overall management of the contract. QCS provides the means for the Contractor to input, track, and electronically share information with the Government in the following areas:

- Administration
- Finances
- Quality Control
- Submittal Monitoring
- Scheduling
- Import/Export of Data

**1.1.1 Correspondence and Electronic Communications**

For ease and speed of communications, both Government and Contractor will, to the maximum extent feasible, exchange correspondence and other documents in electronic format. Correspondence, pay requests and other documents comprising the official contract record shall also be provided in paper format, with signatures and dates where necessary. Paper documents will govern, in the event of discrepancy with the electronic version.

**1.1.2 Other Factors**

Particular attention is directed to specifications "SUBMITTAL PROCEDURES", "CONTRACTOR QUALITY CONTROL", "PROJECT SCHEDULE", and Contract Clause, "Payments", which have a direct relationship to the reporting to be accomplished through QCS. Also, there is no separate payment for establishing and maintaining the QCS database; all costs associated therewith shall be included in the contract pricing for the work.

**1.2 QCS SOFTWARE**

QCS is a Windows-based program that can be run on a stand-alone personal computer or on a network. Prior to the Pre-Construction Conference, the Contractor shall be responsible to download, install and use the latest version of the QCS software from the Government's RMS Internet Website. Any program updates of QCS will be made available to the Contractor via the Government RMS Website as they become available. It shall be the responsibility of the contractor to maintain the QCS software and install updates as they become available.

**1.3 SYSTEM REQUIREMENTS**

The following listed hardware and software is the minimum system configuration that the Contractor shall have to run QCS. No separate payment shall be made for updating or maintaining the necessary hardware configurations necessary to run QCS:

#### Hardware

IBM-compatible PC with 1000 MHz Pentium or higher processor  
 256+ MB RAM for workstation / 512+ MB RAM for server  
 1 GB hard drive disk space for sole use by the QCS system  
 Digital Video Disk (DVD)-Compact Disk (CD) Reader-Writer (RW/ROM)  
 Monitor with a resolution of AT LEAST 1024x768, 16bit colors  
 Mouse or other pointing device  
 Windows compatible printer. (Laser printer must have 4 MB+ of RAM)  
 Connection to the Internet, minimum 56k BPS

#### Software

MS Windows 2000 or higher  
 QAS-Word Processing software: MS Word 2000 or newer  
 Internet browser supporting HTML 4.0 or higher  
 Electronic mail (E-mail) MAPI compatible  
 Virus protection software regularly upgraded with all issued manufacturer's updates

### 1.4 RELATED INFORMATION

#### 1.4.1 QCS User Guide

After contract award, the Contractor shall download instructions for the installation and use of QCS from the Government RMS Internet Website; the Contractor can obtain the current address from the Government. In case of justifiable difficulties, the Government will provide the Contractor with a CD-ROM containing these instructions.

#### 1.4.2 Contractor Quality Control (CQC) Training

The use of QCS will be discussed with the Contractor's QC System Manager during the mandatory CQC Training class. The government will provide QCS training if requested by the contractor.

### 1.5 CONTRACT DATABASE

Prior to the pre-construction conference, the Government shall provide the Contractor with basic contract award data to use for QCS. The Government will provide data updates to the Contractor as needed, generally by files attached to E-mail or via CD-ROM. These updates will generally consist of submittal reviews, correspondence status, QA comments, and other administrative and QA data.

### 1.6 DATABASE MAINTENANCE

The Contractor shall establish, maintain, and update data for the contract in the QCS database throughout the duration of the contract. Data updates to the Government shall be submitted via either E-mail or electronic media with printed/file attachments, e.g., daily reports, schedule updates, payment requests. If permitted by the Contracting Officer. The QCS database typically shall include current data on the following items:

#### 1.6.1 Administration

##### 1.6.1.1 Contractor Information

The database shall contain the Contractor's name, address, telephone numbers, management staff, and other required items. Within 14 calendar days of receipt of QCS software from the Government, the Contractor shall deliver Contractor administrative data in electronic format via E-mail.

##### 1.6.1.2 Subcontractor Information

The database shall contain the name, trade, address, phone numbers, and other required information for

all subcontractors. A subcontractor must be listed separately for each trade to be performed. Each subcontractor/trade shall be assigned a unique Responsibility Code, provided in QCS. Within 14 calendar days of receipt of QCS software from the Government, the Contractor shall deliver subcontractor administrative data in electronic format via E-mail.

#### 1.6.1.3 Correspondence

All Contractor correspondence to the Government shall be identified with a serial number. Correspondence initiated by the Contractor's site office shall be prefixed with "S". Letters initiated by the Contractor's home (main) office shall be prefixed with "H". Letters shall be numbered starting from 0001. (e.g., H-0001 or S-0001). The Government's letters to the Contractor will be prefixed with "C".

#### 1.6.1.4 Equipment

The Contractor's QCS database shall contain a current list of equipment planned for use or being used on the jobsite, including the most recent and planned equipment inspection dates.

#### 1.6.1.5 Management Reporting

QCS includes a number of reports that Contractor management can use to track the status of the project. The value of these reports is reflective of the quality of the data input, and is maintained in the various sections of QCS. Among these reports are: Progress Payment Request worksheet, QA/QC comments, Submittal Register Status, Three-Phase Inspection checklists.

### 1.6.2 Finances

#### 1.6.2.1 Pay Activity Data

The QCS database shall include a list of pay activities that the Contractor shall develop in conjunction with the construction schedule. The sum of all pay activities shall be equal to the total contract amount, including modifications. Pay activities shall be grouped by Contract Line Item Number (CLIN), and the sum of the activities shall equal the amount of each CLIN. The total of all CLINs equals the Contract Amount.

#### 1.6.2.2 Payment Requests

All progress payment requests shall be prepared using QCS. The Contractor shall complete the payment request worksheet and include it with the payment request. The work completed under the contract, measured as percent or as specific quantities, shall be updated at least monthly. After the update, the Contractor shall generate a payment request report using QCS. A signed paper copy of the approved payment request is also required, which shall govern in the event of discrepancy with the electronic version.

### 1.6.3 Quality Control (QC)

QCS provides a means to track implementation of the 3-phase QC Control System, prepare daily reports, identify and track deficiencies, document progress of work, and support other contractor QC requirements. The Contractor shall maintain this data on a daily basis. Entered data will automatically output to the QCS generated daily report.

#### 1.6.3.1 Daily Contractor Quality Control (CQC) Reports.

QCS includes the means to produce the Daily CQC Report. The Daily CQC Report generated by QCS shall be the

Contractor's official report. Data from any supplemental reports by the Contractor shall be summarized and consolidated onto the QCS-generated Daily CQC Report. Daily CQC Reports shall be submitted as required by specification 01451 "CONTRACTOR QUALITY CONTROL".

#### 1.6.3.2 Deficiency Tracking.

The Contractor shall use QCS to track deficiencies. Deficiencies identified by the Contractor will be numerically tracked using QC punch list items. The Contractor shall maintain a current log of its QC punch list items in the QCS database. The Government will log the deficiencies it has identified using its QA punch list items. The Government's QA punch list items will be included in its export file to the Contractor. The Contractor shall regularly update the correction status of both QC and QA punch list items.

#### 1.6.3.3 Three-Phase Control Meetings

The Contractor shall maintain scheduled and actual dates and times of preparatory and initial control meetings in QCS.

#### 1.6.3.4 Accident/Safety Tracking.

The Government will issue safety comments, directions, or guidance whenever safety deficiencies are observed. The Government's safety comments will be included in its export file to the Contractor. The Contractor shall regularly update the correction status of the safety comments. In addition, the Contractor shall utilize QCS to advise the Government of any accidents occurring on the jobsite. This brief supplemental entry is not to be considered as a substitute for completion of mandatory reports.

#### 1.6.3.5 Features of Work

The Contractor shall include a complete list of the features of work in the QCS database. A feature of work may be associated with multiple pay activities. However, each pay activity (see subparagraph "Pay Activity Data" of paragraph "Finances") will only be linked to a single feature of work.

#### 1.6.3.6 QC Requirements

The Contractor shall develop and maintain a complete list of QC testing, transferred and installed property, and user training requirements in QCS. The Contractor shall update all data on these QC requirements as work progresses, and shall promptly provide this information to the Government via QCS.

#### 1.6.4 Submittal Management

The Contractor shall maintain a complete list of all submittals, including completion of all data columns. Dates on which submittals are received and returned by the Government will be included in its export file to the Contractor. The Contractor shall use QCS to track and transmit all submittals. ENG Form 4025, submittal transmittal form, and the submittal register update, ENG Form 4288, shall be produced using QCS. RMS will be used to update, store and exchange submittal registers and transmittals, but will not be used for storage of actual submittals.

#### 1.6.5 Schedule

The Contractor shall develop a construction schedule consisting of pay activities, in accordance with Specification Section Project Schedule. This schedule shall be input and maintained in the QCS database either manually or by using the Standard Data Exchange Format (SDEF). The updated schedule data shall be included with each pay request submitted by the Contractor.

#### 1.6.6 Requests for Information (RFI)

The Contractor shall use the two-way RFI system contained in QCS for tracking all RFI's generated during the contract. Hard copies of all RFI's shall be provided to the government, and will govern in the event of a discrepancy between electronic and printed mediums.

#### 1.6.7 Import / Export of Data

QCS includes the ability to export Contractor data to the Government and to import submittal register and other Government-provided data, and schedule data using SDEF.

#### 1.7 IMPLEMENTATION

Contractor use of QCS as described in the preceding paragraphs is mandatory. The Contractor shall ensure that sufficient resources are available to maintain its QCS database, and to provide the Government with regular database updates. QCS shall be an integral part of the Contractor's management of quality control.

#### 1.8 DATA SUBMISSION VIA COMPUTER DISKETTE OR CD-ROM

The Government-preferred method for Contractor's submission of updates, payment requests, correspondence and other data is by E-mail with file attachment(s). For locations where this is not feasible, the Contracting Officer may permit use of computer diskettes or CD-ROM for data transfer. Data on the disks or CDs shall be exported using the QCS built-in export function.

#### 1.9 MONTHLY COORDINATION MEETING

The Contractor shall update the QCS database each workday. At least monthly, the Contractor shall generate and submit an export file to the Government with schedule update and progress payment request. As required in Contract Clause "Payments", at least one week prior to submittal, the Contractor shall meet with the Government representative to review the planned progress payment data submission for errors and omissions. The Contractor shall make all required corrections prior to Government acceptance of the export file and progress payment request. Payment requests accompanied by incomplete or incorrect data submittals will be returned. The Government will not process progress payments until an acceptable QCS export file is received.

#### 1.10 NOTIFICATION OF NONCOMPLIANCE

The Contracting Officer will notify the Contractor of any detected noncompliance with the requirements of this specification. The Contractor shall take immediate corrective action after receipt of such notice. Such notice, when delivered to the Contractor at the work site, shall be deemed sufficient for the purpose of notification.

-- End of Section --

**SECTION 01321  
PROJECT SCHEDULE**

**AFGHAN NATIONAL POLICE - BORDER POLICE COMPANY HEADQUARTERS  
PAKTIKA PROVINCE, AFGHANISTAN**

**PART 1 GENERAL**

**1.1 SUBMITTALS**

The following shall be submitted for Government approval in accordance with Section 01335 SUBMITTAL PROCEDURES: SD-07 Schedules Project Schedule. Horizontal Bar Chart and Periodic Payment Request Updates. Projected Earnings Curve and Periodic Payment Request Updates. Revisions to the Project Schedule and Projected Earnings Curve for Modifications Issued to this Contract shall be coordinated with the Contracting Officer.

**PART 2 PRODUCTS (Not Applicable)**

**PART 3 EXECUTION**

**3.1 GENERAL**

The Contractor shall furnish a Project Schedule as described below. The scheduling of construction shall be the responsibility of the Contractor. Contractor management personnel shall actively participate in its development. Subcontractors and suppliers working on the project should also contribute in developing and maintaining an accurate Project Schedule. The approved Project Schedule shall be used to measure the progress of the work, to aid in evaluating time extensions, and to provide the basis of all progress payments.

**3.2 BASIS FOR PAYMENT**

The schedule shall be the basis for measuring Contractor progress. Lack of an approved schedule or scheduling personnel shall result in an inability of the Contracting Officer to evaluate Contractor progress for the purposes of payment. Failure of the Contractor to provide all information, as specified below, shall result in the disapproval of the entire Project Schedule submission and the inability of the Contracting Officer to evaluate Contractor progress for payment purposes. In the case where Project Schedule revisions have been directed by the Contracting Officer and those revisions have not been included in the Project Schedule, then the Contracting Officer may hold retainage up to the maximum allowed by contract, each payment period, until revisions to the Project Schedule have been made.

**3.3 PROJECT SCHEDULE**

**3.3.1 Schedule of Construction**

Within seven (7) calendar days after award of the contract, the Contractor shall prepare and submit a Construction Schedule to the Contracting Officer for approval. This schedule shall address each payment line item and/or sub-line item listed in the Proposal Schedule separately.

**3.3.2 Non-Compliance**

Failure of the Contractor to comply with the requirements of the Contracting Officer shall be grounds for determination by the Contracting Officer that the Contractor is not prosecuting the work with sufficient diligence to ensure completion within the time specified in the contract. Upon making this determination, the Contracting Officer

may terminate the Contractor's right to proceed with the work, or any separable part of it, in accordance with the default terms of this contract.

### **3.3.3 Horizontal Bar Chart**

The required schedule shall utilize an automated scheduling program and shall be in the form of a horizontal bar chart. The line or sub-line item schedule of activities shall be listed down the left side of the page. A time scale shall run across the bottom of the page. Each work item shall be represented by a bar starting with the schedule start date and running continuously to the completion date.

### **3.3.4 Cost**

Listed with each work item shall be a corresponding cost representing the total cost, such as material, labor, equipment, and overhead associated with that item. The total cost of the work items shall be equal to the Bid Price for that sub-line item of the Proposal Schedule.

### **3.3.5 Scheduled Project Completion**

The schedule interval shall extend from Notice-To-Proceed to the contract completion date.

### **3.3.6 Projected Earning Curve**

Submitted with the Construction Schedule shall be a Projected Earning Curve. The Projected Earning Curve is a plot of the Contractor's earnings on the vertical axis and the contract duration on the horizontal axis. The earnings figure shall relate to the complete value of the contract and need not reflect each facility separately.

### **3.3.7 Construction Schedule**

The Construction Schedule shall be on one page with a maximum dimension of 90 cm by 120 cm. The Contractor shall submit the Projected Earnings Curve on the same page. The initial submittal shall include one (1) reproducible and four (4) copies, one (1) copy of which will be returned to the Contractor when approved.

### **3.3.8 Submission With Partial Payment Estimate**

Each time the Contractor submits a payment request under this contract he shall also submit three (3) copies of the Bar Chart. The Bar Chart shall be annotated by indicating the percent complete for each activity directly on the bar. The Projected Earnings Curve shall be annotated by plotting actual earnings versus time on the same graph. Those work items reflecting performance which is behind schedule by fifteen (15) calendar days or more shall be fully explained in detail giving the reason for delay and the Contractor's plan for timely completion within the schedule.

### **3.3.9 Modifications**

The Construction Schedule and Projected Earning Curve shall be revised to reflect any and all modifications issued to this contract as they are issued. Format and numbers of copies as defined in paragraph CONSTRUCTION SCHEDULE shall be submitted for approval by the Contracting Officer.

## **3.4 PERIODIC PROGRESS MEETINGS**

Progress meetings to discuss payment shall include a monthly on-site meeting or shall be conducted at other regular intervals mutually agreed to at the preconstruction conference. During this meeting the Contractor shall describe, on an activity-by-activity basis, all proposed revisions and adjustments to the project schedule required to reflect the current status of the project. The Contracting Officer will approve activity progress, proposed revisions, and adjustments as appropriate.

### **3.4.1 Update Submission Following Progress Meeting**

A complete update of the project schedule containing all approved progress, revisions, and adjustments, based on the regular progress meeting, shall be submitted not later than four (4) working days after the monthly progress meeting.

### **3.4.2 Progress Meeting Contents**

Update information, including Actual Start Dates, Actual Finish Dates, Remaining Durations, and Cost to Date, shall be subject to the approval of the Contracting Officer.

### **3.4.3 Earnings Report**

A compilation of the Contractor's Total Earnings on the project from the Notice-to-Proceed until the most recent Monthly Progress Meeting. This report shall reflect the Earnings of specific activities based on the agreements made in the field and approved between the Contractor and the Contracting Officer at the most recent Monthly Progress Meeting. Provided that the Contractor has provided a complete schedule update, this report shall serve as the basis of determining Contractor Payment. This report shall: sum all activities and provide a percent complete by individual activity and total project percent complete. The report shall contain, for each activity: activity identification, activity description, original budgeted amount, total quantity, quantity to date, percent complete (based on cost), and earnings to date.

### **3.4.4 Cost Completion**

The earnings for each activity started shall be reviewed. Payment shall be based on earnings for each in-progress or completed activity. Payment for individual activities shall not be made for work that contains quality defects. A portion of the overall project amount may be retained based on delays of activities.

### **3.4.5 Network Analysis System**

The Contractor may, as an option, submit to the Contracting Officer for approval, a time related network analysis in lieu of the previously specified bar chart.

-- End of Section --

**SECTION 01335**

**SUBMITTAL PROCEDURES FOR DESIGN-BUILD PROJECTS**

PART 1 GENERAL

1.1 REFERENCE

The publication listed below forms a part of this specification to the extent referenced. The publication is referenced to in the text by basic designation only.

CONSTRUCTION SPECIFICATIONS INSTITUTE

Manual of Practice  
Construction Specifications Institute  
[http://www.csinet.org/s\\_csi/index.asp](http://www.csinet.org/s_csi/index.asp)  
601 Madison Street  
Alexandria, Virginia  
22314-1791

NATIONAL INSTITUTE OF BUILDING SCIENCES (NIBS)

Unified Master Reference List (UMRL)  
National Institute of Building Sciences  
1090 Vermont Avenue, NW, Suite 700  
Washington, DC 20005-4905  
Email: [nibs@nibs.org](mailto:nibs@nibs.org)  
FAX: (202) 289-1092  
Tele: (202) 289-7800

AFGHANISTAN ENGINEER DISTRICT

AFGHANISTAN ENGINEER DISTRICT  
<http://www.aed.usace.army.mil>  
U.S. Army Corps of Engineers  
Attn.: Qalaa House  
APO AE 09356

TRANSATLANTIC PROGRAMS CENTER

Design Instructions Manual

U.S. Army Corps of Engineers  
<http://www.tac.usace.army.mil/extranet/>  
Transatlantic Programs Center  
201 Prince Frederick Drive  
Winchester, Virginia 22602

1.2 SUBMITTAL CLASSIFICATION

Submittals are classified as follows:

1.2.1 DESIGN SUBMITTALS

Refer to the *Submittal Distribution and Quantities Table* at Attachment A for minimum submission requirements.

The Government reserves the right to issue an NTP (notice to proceed) for any phase for fast-track projects.

## 1.2.2 CONSTRUCTION SUBMITTALS

### 1.2.2.1 Contractor Furnished Government Approved Construction Submittals

Government approved construction submittals are primarily related to plans (Contractor Quality Control, Accident Prevention, Resident Management System, Area Use, etc.) schedules (Project Schedule/Network Analysis), and certificates of compliance. They may also include proposed variations to approved design documents in accordance with the paragraph entitled "VARIATIONS".

### 1.2.2.2 For Information Only Construction Submittals (FIO)

All submittals not requiring Designer of Record or Government approval will be for information only.

## 1.3 SUBMITTAL CERTIFICATION

The CQC organization shall be responsible for certifying that all submittals and deliverables have been reviewed in detail for completeness, are correct, and are in strict conformance with the contract drawings, specifications, and reference documents.

### 1.3.1 Effective Quality Control System

The Design-Build Contractor is responsible for quality control and shall establish and maintain an effective quality control system in compliance with Contract Clause 52.236-21 SPECIFICATIONS AND DRAWINGS FOR CONSTRUCTION - ALTERNATE I and specification section 01451 CONTRACTOR QUALITY CONTROL.

#### 1.3.1.1 Organizational Responsibility

The quality control system shall cover all design, construction, subcontractor, manufacturer, vendor, and supplier operations at any tier, both onsite and offsite.

#### 1.3.1.2 CQC System Manager Review and Approval

Prior to submittal, all items shall be checked and approved by the Design-Build Contractor's Quality Control (CQC) System Manager. If found to be in strict conformance with the contract requirement, each item shall be stamped, signed, and dated by the CQC System Manager. Copies of the CQC organizations review comments indicating action taken shall be included within each submittal.

#### 1.3.1.3 Determination of Compliance

Each submittal shall be complete and in sufficient detail to allow ready determination of compliance with contract requirements by the Contracting Officer.

### 1.3.2 Responsibility for Errors or Omissions

It is the sole responsibility of the Design-Build Contractor to ensure that submittals do or do not comply with the contract documents. Government review, clearance for construction, or approval by the Contracting Officer shall not relieve the Design-Build Contractor from responsibility for any errors or omissions in such drawings, nor from responsibility for complying with the requirements of this contract.

#### 1.3.2.1 Government Review

Government review, clearance for construction, or approval of post design construction submittals shall not be construed as a complete check, but will indicate only that the general method of construction, materials, detailing and other information are satisfactory.

### 1.3.3 Substitutions

After design submittals have been reviewed and cleared for construction by the Contracting Officer, no resubmittal for the purpose of substituting materials or equipment will be considered unless justified as indicated in the paragraph entitled VARIATIONS.

### 1.3.4 Additional Submittals

In conjunction with Contract Clause [52.236-5 MATERIAL AND WORKMANSHIP], the Contracting Officer may request submittals in addition to those specified when deemed necessary to adequately describe the work.

### 1.3.5 Untimely and Unacceptable Submittals

If the Design-Build Contractor fails to submit submittals in a timely fashion, or repetitively submits submittals that are not in strict conformance with the contract documents, no part of the time lost due to such actions shall be made the subject of claim for extension of time or for excess costs or damages by the Design-Build Contractor.

### 1.3.6 Stamps

Stamps shall be used by the Design-Build Contractor on all design and post design construction submittals to certify that the submittal meets contract requirements and shall be similar to the following:

Design-Build Contractor (Firm Name)  
Contract Number  
Contract Name

I certify that this submittal accurate, is in strict conformance with all contract requirements, has been thoroughly coordinated and cross checked against all other applicable disciplines to prevent the omission of vital information, that all conflicts have been resolved, and that repetition has been avoided and, it is complete and in sufficient detail to allow ready determination of compliance with contract requirements by the Contracting Officer.

Name of CQC System Manager: \_\_\_\_\_

Signature of CQC System Manager: \_\_\_\_\_

Date: \_\_\_\_\_

## 1.4 ENGLISH LANGUAGE

All specifications, drawings, design analysis, design calculations, shop drawings, catalog data, materials lists, and equipment schedules submitted shall be in the English language. However, the local language of host country shall be added to project as-built drawings.

## 1.5 UNITS OF MEASUREMENT

Design documents shall be prepared in METRIC MEASUREMENTS.

The metric units used are the International System of Units (SI) developed and maintained by the General Conference on Weights and Measures (CGPM); the name International System of Units and the international abbreviation SI were adopted by the 11th CGPM in 1960.

### 1.5.1 Drawings

1.5.1.1 All site layout data shall be dimensioned in meters or coordinates, as appropriate. All details and pipe sizes shall be dimensioned in millimeters.

1.5.1.2 All site plans shall be geo-referenced using the WGS 1984 coordinate system, specifically the following: WGS 1984 UTM one 42 N. If the designer is not able to use the stated coordinate system the coordinate system used shall be correlated to the stated coordinate system. A table shall be provided within the site drawing set cross referencing the WGS84 system to that utilized. This is required to allow AED to incorporate the plans into GIS for storage, map production, and possible geospatial analysis of the different work sites.

### 1.5.2 Design Calculations

Calculations shall be in English or SI units as deemed appropriate by the designer to meet the requirements of the design. Calculations shall be in SI (metric) units to meet the requirements of the design. Quantities on the contract drawings stated in SI (metric) units, may also be stated in English units.

### 1.5.3 Specifications

All equipment and products shall be specified according to U.S. standards and International standards as described by appropriate units as required herein.

## 1.6 WITHHOLDING OF PAYMENT FOR SUBMITTALS

### 1.6.1 Design Submittals

Payment for Design work will not be made in whole or in part until the Government has reviewed and cleared the design for construction.

### 1.6.2 Construction Submittals

Payment for materials incorporated in the work will not be made if required approvals have not been obtained. In event under separate clause of the contract, the Design-Build Contractor is allowed partial or total invoice payment for materials shipped from the Continental United States (CONUS), and/or stored at the site, the Design-Build Contractor shall with his request for such payment, submit copies of approvals (ENG Form 4025) certifying that the materials that are being shipped and/or stored have been approved and are in full compliance with the contract technical specifications.

## PART 2 PRODUCTS

### 2.1 GENERAL

The following are contract deliverables which give further details about and finalize the design parameters/requirements outlined within the contract documents. They shall be prepared in such a fashion that the Prime Contractor is responsible to the Government and not as an internal document between the Prime Contractor and its Subcontractors, Vendors, Suppliers, etc.

An interim building design package submittal shall contain as a minimum, the following (but only that information applicable to the individual design package):

2.1.1.1. Landscape, Planting and Turfing

2.1.1.2. Architectural

- 2.1.1.2.1 Structural Systems (Required for Variance)
- 2.1.1.2.2 Identify all loads to be used for design
- 2.1.1.2.3 Describe the method of providing lateral stability for the structural system to meet seismic and wind load requirements. Include sufficient calculations to verify the adequacy of the method
- 2.1.1.2.4 Calculations for all principal roof, floor, and foundation members and bracing and secondary members.
- 2.1.1.2.5 Drawings showing principal members for roof and floor framing plans as applicable
- 2.1.1.2.6 Foundation plan showing main foundation elements where applicable
- 2.1.1.2.7 Typical sections for roof, floor, and foundation conditions
- 2.1.1.2.8 Complete seismic analyses for all building structural, mechanical, electrical, architectural, and building features as dictated by the seismic zone for which the facility is being constructed.

#### 2.1.1.3 Plumbing Systems

#### 2.1.1.4 HVAC Systems

2.1.1.4.1 Design Analysis: Based on the results of calculations, provide a complete list of the materials and equipment proposed with the manufacturer's published cataloged product installation specifications and roughing-in data.

2.1.1.4.2 Mechanical Floor Plans: The floor plans shall show all principle architectural features of the building which will affect the mechanical design. The floor plans shall also show the following:

- Capacity
- Electrical characteristics
- Efficiency (if applicable)
- Manufacturer's name
- Optional features to be provided
- Physical size
- Minimum maintenance clearances

2.1.1.4.3 Details: Construction details, sections, elevations, etc., shall be provided only where required for clarification of methods and materials of design.

2.1.1.4.4 HVAC Controls: Complete HVAC controls equipment schedules, sequences of operation, wiring and logic diagrams, Input/Output Tables, equipment schedules, and all associated information shall be submitted. See the Statement of Work for additional specific requirements.

#### 2.1.1.5 Electrical Systems

2.1.1.5.1 Load Center Panelboard Schedule(s): Schedule shall indicate the following information:

- Panelboard Characteristics (Panel Designation, Voltage, Phase, Wires, Main Breaker Rating and Mounting).

- Branch Circuit Designations.
- Load Designations.
- Circuit Breaker Characteristics. (Number of Poles, Trip Rating, AIC Rating)
- Branch Circuit Connected Loads (AMPS).
- Special Features.

2.1.1.5.2 Lighting Fixture Schedule: (Schedule shall indicate the following information:)

- Fixture Designation.
- General Fixture Description.
- Number and Type of Lamp(s).
- Type of Mounting.
- Special Features.

2.1.1.5.3 Details: Construction details, sections, elevations, etc., shall be provided only where required for clarification of methods and materials of design.

## 2.2 DESIGN ANALYSIS (FOR ALL CIVIL WORKS)

2.2.1 A design analysis, written in the English Language with SI units of measure with (English unit in parentheses, as applicable), shall be submitted for review by the Government. The design analysis is a written explanation of the project design which is expanded and revised (updated) as the design progresses. The design analysis shall contain all explanatory material giving the design rationale for any design decisions which would not be obvious to an engineer reviewing the final drawings and specifications. The design analysis contains the criteria for and the history of the project design, including criteria furnished by the Government, letters, codes, references, conference minutes, and pertinent research. Design calculations, computerized and manual, are included in the design analysis. Narrative descriptions of design solutions are also included. Written material may be illustrated by diagrams and sketches to convey design concepts. Catalog cuts and manufacturer's data for all equipment items, shall be submitted. Copies of all previous design phase review comments and the actions assigned to them shall be included with each submission of the design analysis. Specific requirements for the design analysis, listed by submittal phase, are contained hereinafter.

2.2.2 The Contractor shall prepare and present design analyses with calculations necessary to substantiate and support all design documents submitted. For parts including sitework, site specific civil calculations shall be included. For parts including structural work, structural calculations shall be included. The Contractor shall submit the geotechnical evaluation report, reports of soil borings and any other foundation investigations performed in support of design of sitework, utilities, foundations, etc. with the appropriate design package(s).

2.2.3 Format of design analysis shall closely match the standard format referenced within the request for proposal (RFP).

## 2.3 DESIGN CALCULATIONS

When they are voluminous, they shall be bound separately from the narrative part of the design analysis. The design calculations shall be presented in a clean and legible form incorporating a title page and index for each volume. A table of contents, which shall be an index of the indices, shall be furnished when there is more than one volume. The source of loading conditions, supplementary sketches, graphs, formulae, and references shall be identified. Assumptions and conclusions shall be explained. Calculation sheets shall carry the names or initials of the computer and the checker and the dates of calculations and checking. No portion of the calculations shall be computed and checked by the same person.

### 2.3.1 Automatic Data Processing Systems (ADPS)

When ADPS are used to perform design calculations, the design analysis shall include descriptions of the computer programs used and copies of the ADPS input data and output summaries. When the computer output is large, it may be divided into volumes at logical division points.

#### 2.3.1.1 Computer Printouts

Each set of computer printouts shall be preceded by an index and by a description of the computation performed. If several sets of computations are submitted, they shall be accompanied by a general table of contents in addition to the individual indices.

#### 2.3.1.2 Preparation of the Description

Preparation of the description which must accompany each set of ADPS printouts shall include the following.

- a. Explain the design method, including assumptions, theories and formulae.
- b. Include applicable diagrams, adequately identified.
- c. State exactly the computation performed by the computer.
- d. Provide all necessary explanations of the computer printout format, symbols, and abbreviations.
- e. Use adequate and consistent notation.
- f. Provide sufficient information to permit manual checks of the results.

### 2.4 SPECIFICATIONS

Specifications shall be prepared in accordance with the Construction Specifications Institute (CSI) format. The Design-Build Contractor prepared specifications shall include as a minimum, all applicable specification sections referenced by the CSI. Where the CSI does not reference a specification section for specific work to be performed by this contract, the Design-Build Contractor shall be responsible for creating the required specification. The contractor shall add Section 1 given to the Contractor by the Government to the specifications.

#### 2.4.1 Preparation of Proprietary Non-Generic Design Documents

During the course of design, the designer shall specify specific proprietary materials, equipment, systems, and patented processes by trade name, make, or catalog number. The subsequent use of construction submittals to supplant and/or supplement incomplete design effort is unacceptable. Design submittals containing non-proprietary and/or generic design criteria where proprietary items are available, will be returned for resubmission.

#### 2.4.2 Use of Unified Facilities Guide Specifications (UFGS)

If UFGS are used, it is the sole responsibility of the Design-Build Contractor to prepare these specifications in strict conformance with the paragraph entitled PREPARATION OF PROPRIETARY NON-GENERIC DESIGN DOCUMENTS. UFGS containing non-proprietary and/or generic design criteria, where proprietary items are available, will be returned for resubmission. If the UFGS contains a "SUBMITTALS" paragraph, the Design-Build Contractor shall delete it and incorporate all required information directly into the design documents. Under no circumstances will the Design-Build Contractor be permitted to use submittals and shop drawings to finalize an incomplete design. UFGS (Uniform Federal Guide Specifications) are required for this project when U.S. products and systems are required or used. Current UFGS information may be obtained at the following location:

[http://www.wbdg.org/ccb/browse\\_org.php?o=70](http://www.wbdg.org/ccb/browse_org.php?o=70).

Specifications for UFGS are in SpecsIntact format. SpecsIntact is government sponsored software used to edit specifications for government contracts. The software is available at the following link:  
<http://specsintact.ksc.nasa.gov/index.asp>.

#### 2.4.3 Quality Control and Testing

Specifications shall include required quality control and further indicate all testing to be conducted by the Design-Build Contractor, its subcontractors, vendors and/or suppliers.

#### 2.4.4 Ambiguities and indefinite specifications

Ambiguities, indefinite specification requirements (e.g., highest quality, workmanlike manner, as necessary, where appropriate, as directed etc) and language open to interpretation is unacceptable.

#### 2.4.5 Industry Standards

##### 2.4.5.1 U.S. Industry Standards

The Specifications shall be based on internationally accepted U.S. industry Standards. Customarily accepted publications may be found in the UNIFIED MASTER REFERENCE LIST (UMRL) which may be located at the following URL: <http://www.hnd.usace.army.mil/techinfo/UFGS/UFGSref.htm>.

To access the UMRL select the "Unified Facilities Guide Specifications" tab and scroll down to Unified Master Reference List (UMRL) (PDF version).

Examples of U.S. standards are: National Fire Protection Association (NFPA), International Building Code (IBC), American Concrete Institute (ACI), American Water Works Association (AWWA), ADAAG (ADA Accessibility Guidelines) for Buildings and Facilities, etc. Standards referenced shall be by specific issue; the revision letter, date or other specific identification shall be included.

This document lists publications referenced in the Unified Facilities Guide Specifications (UFGS) of the Corps of Engineers (USACE), the Naval Facilities Engineering Command (NAVFAC), the Air Force Civil Engineer Support Agency (AFCESA), and the guide specifications of the National Aeronautics and Space Administration (NASA). This document is maintained by the National Institute of Building Sciences (NIBS) based on information provided by the agencies involved and the standards producing organizations. The listing is current with information available to NIBS on the date of this publication.

Standards referenced in specifications and drawings prepared by the Design-Build Contractor shall be by specific issue; the revision letter, date or other specific identification shall be included.

##### 2.4.5.2 Non U.S. Industry Standards

If non U.S. industry standards (e.g., codes, regulations, or technical references and norms) are authorized for use under this contract and are incorporated in the Design-Build Contractor's design, one (1) copy of each standard referenced shall be provided to the Government.

Where a U.S. design and/or construction standard cannot be referenced due to non-availability of products and/or systems, another specification format using the CSI guidelines may be utilized for that particular product and/or system. If a majority of the specifications within this project reference non-U.S. products due to availability and/or other factors, the entire set of specifications are not required to be in UFGS and SpecsIntact format.

#### 2.4.6 Incorporation of Government review comments

Subsequent to submission to the Government, the specifications shall be finalized by the incorporation of Government review comments.

## 2.5 DRAWINGS

Drawings, prepared in the English language with metric units of measure, are a part of each submittal. The working drawings shall be adequately labeled and cross-referenced for review. Complete, thoroughly checked and coordinated contract drawings shall be submitted. The contract drawings submitted for final review shall include the drawings previously submitted which have been revised and completed as necessary. The Design-Build Contractor shall have incorporated any design review comments generated by previous design review(s), have completed all of his constructability and coordination checks, and have the drawings in a Ready-to-Build condition. The drawings shall be complete at this time and contain all the details necessary to ensure a clear understanding of the work throughout construction.

### 2.5.1 Drawing Size

If project is required to be in SI units, all drawings shall be prepared in size "A1" sheets (594mm by 841mm). If project is required to be in English units, all drawings shall be modified Architectural D size (24 inches by 36 inches) sheets. Design submissions may be prepared in True half size "A2" sheets or (12 inches by 18 inches) to save paper and for ease of review. All final contract drawing sets shall be prepared with full size sheets. Drawings shall be trimmed to size if necessary.

### 2.5.2 Computer Assisted Design and Drafting (CADD)

Computer Assisted Design and Drafting (CADD) is required for all work related to this contract. The CADD deliverables shall meet the requirements of the AEC CAD Standard Release 2.0. Emphasis is on drawings meeting sheet layout standards, level/layer naming standards and sheet naming conventions. CAD standards may be found at the following link: <https://tsc.wes.army.mil/products/standards/aec/aecstdweb.asp>. Transatlantic Programs Center Design Instructions Manual, Chapter 22 entitled COMPUTER ASSISTED DESIGN AND DRAFTING. The Contractor shall furnish the digital as-built drawing files in .DWG file format utilizing AutoDesk AutoCAD version 2000 or later. Drawings prepared in any convention other than CADD, must have approval of the Contracting Officer. The Contractor shall also provide all drawings in PDF format at every submittal stage.

### 2.5.3 Plotter Prepared Original Drawings

Plotter prepared original drawings shall be prepared on 20 pound bond paper, unless otherwise approved and shall be plotted on the matte side. Raster plotters must provide a minimum resolution of 400 dpi while vector plotters shall provide a minimum resolution of 0.0010 inch with an accuracy of +0.1% of the move and a repeatability error of not more than 0.005 inch. Drawings produced from dot matrix plotters are not acceptable. Plots accompanied by the digital design file may be prepared on vellum: translucent bond is not acceptable. Line density shall be equivalent to that produced by black India ink: half-tones and gray scale plots are not acceptable unless otherwise approved. Manual changes to plotted originals are not acceptable.

### 2.5.4 Half-Size Reduction

Preparation of all work shall accommodate true half size reduction unless instructed otherwise by the Contracting Officer.

### 2.5.5 Symbols and Abbreviations

Symbols and abbreviations shall be in accordance with AEC CAD Standard Release 2.0 or later.

### 2.5.6 Design Discipline Designation Format

Referencing AEC CAD Standard Release 2.0, the drawing package shall be divided into the following proposed divisions:

Discipline

<u>Designation</u>	<u>Discipline</u>
Use the following for AEC CAD Standard Release 2.0:	
C	Civil
S	Structural
A	Architectural
F	Fire Protection and Life Safety
P	Plumbing
M	Mechanical
E	Electrical and Communication

Each drawing for the particular facility shall be designated by the discipline designation and sheet number and shall be consecutive within each discipline. AEC CAD Standard, referenced herein, shall be adhered to, especially with regard to sheet naming, numbering and level/layer naming standards. Copies of level/layer naming standards are available at the following locations (in comma delimited format - .CSV) and may be imported into AutoCAD:

Public FTP site:

[ftp://anonymous:anonymous@ftp.usace.army.mil/pub/aed/Standards/AEC\\_Nat\\_CAD\\_Std/level\\_libs/](ftp://anonymous:anonymous@ftp.usace.army.mil/pub/aed/Standards/AEC_Nat_CAD_Std/level_libs/)

SharePoint site:

[https://aedsharepoint.tac.usace.army.mil/C16/Drawings/Document%20Library/AEC\\_CAD\\_level\\_templates.ZIP](https://aedsharepoint.tac.usace.army.mil/C16/Drawings/Document%20Library/AEC_CAD_level_templates.ZIP)

#### 2.5.7 Grouping Drawings

A building or individual facility design shall, except for site development drawings, be grouped in the design drawing package so that a single building may be withdrawn by deleting or removing a consecutive block of sheets.

#### 2.5.8 Title and Revision Block

Title and revision block shall match FIGURES 1 through 4 furnished in the paragraph entitled ATTACHMENTS.

#### 2.5.9 Drawing Scales

The scales indicated on the following list shall, in general, be used for all drawings. The Contractor may, at its option, make exceptions to scales indicated, if approved in writing by the Contracting Officer.

Site, Grading and Utility Plans - [1:500, if in SI units] [1" = 200' but as large as practical, if in English units]

Key Plans as large as practical

Cross Sections/elevations (as large scale as possible to adequately show required detail) - [1:100, if in SI units] [1/8" = 1'-0" or 1/4" = 1'-0", if in English units]

Details - [1:10 minimum, if in SI units] [1-1/2" = 1'-0" or 3" = 1'-0" if in English units]

#### 2.5.10 Binding

All volumes of drawing prints shall be firmly bound and shall have covers of heavier bond than the drawing sheets. If posts are used to fasten sheets together, the drilled holes on the bond edges of the sheets shall be on 8-1/2-inch centers.

#### 2.5.11 Typical Sheets

Typical sheets of standard details uniformly used on all buildings are authorized and encouraged. Sheets of standard details may be prepared so that they can be reused if the design package must be divided into separate construction packages. Each typical detail drawing sheet may be limited to a particular design discipline. Standard detail sheets shall be organized by discipline as are the other drawing sheets. Details peculiar to one facility shall not be shown in the standard details but with the group of drawings for the facility to which it pertains.

#### 2.5.12 Index Sheet(s)

The first sheet of each volume in a project shall be a cover sheet. In general, the second sheet shall be the first index. Multiple index sheets may be required, depending on the project size. All index sheets shall be included with each volume of drawings and shall be an index of all the individual drawings in all volumes. The index shall list sequentially the site development drawings, each facility's drawings, and the standard details drawings (if any), and shall locate them by volume and file number. Each index sheet shall be signed and stamped by a principal of the Design-Build Contractor.

#### 2.5.13 Drawing File Number

The File Number is unique to each drawing and is a combination of a project location code, project number, facility designator and the CADD file name. Unassigned numbers or skipped sheets shall be labeled as "Not Used" on the index sheets. Cover sheets are not numbered.

#### 2.5.14 Specifications Placed on the Drawings

Details of standard products or items which are adequately covered by specifications shall not be included on the drawings.

#### 2.5.15 Legends

For each submittal, legends of symbols and lists of abbreviations shall be placed on the drawings. They shall include all of the symbols and abbreviations used in the drawing set, but shall exclude any symbols and abbreviations not used. Since many symbols are limited to certain design disciplines, there is a definite advantage to the use of separate legends on the initial sheet of each design discipline or in the Standard Details package for each discipline. If legends have not been shown by discipline, a legend shall be placed on the first drawing.

#### 2.5.16 Location Grid

To facilitate the location of project elements and the coordination of the various disciplines' drawings, all plans shall indicate a column line or planning grid, and all floor plans (except structural plans) shall show room numbers.

#### 2.5.17 Composite and Key Plans

If the plan of a large building or structure must be placed on two or more sheets in order to maintain proper scale, the total plan shall be placed on one sheet at a smaller scale. Appropriate key plans and match lines shall appear on segmented drawings. Key plans shall be used not only to relate large scale plans to total floor plans but also to relate individual buildings to complexes of buildings. Key plans shall be drawn in a convenient location and shall indicate the relative location of the represented plan area by crosshatching.

#### 2.5.18 Revisions

Drawing revisions shall be prepared only on the original CADD files. A revision area is required on all sheets.

### PART 3 EXECUTION

#### 3.1 GENERAL

### 3.1.1 Design Concept Coordination Meeting

In addition to regular meetings with the Government the Contractor shall conduct formal status briefings on a bi-weekly basis, as a minimum, to provide a management overview of design development. Shortly after contract award the Government may choose to conduct meetings with the Design-Build Contractor to refine proposal concept features. The purpose of the meeting is to assure attention to project requirements and to suggest ways of improving the design prior to tentative level submissions.

### 3.1.2 Government Design Changes

Government design changes which do not increase construction costs shall be made at no charge to the Government. The Contracting Officer may request design submittals in addition to those listed when deemed necessary to adequately describe the work covered in the contract documents. Submittals shall be made in the respective number of copies and to the respective addresses set forth in the paragraph entitled SUBMITTAL PROCEDURE. Each submittal shall be complete and in sufficient detail to allow ready determination of compliance with contract requirements.

## 3.2 SUBMITTAL REGISTERS

### 3.2.1 Contractor-Furnished Design Documents Submittal Register (TAC Form 122-E)

#### 3.2.1.1 General

The Contractor shall submit as part of his Project Schedule, information regarding the submittal and clearance for construction of Contractor furnished design documents. In addition, the Contractor shall provide a complete submittal register in the sample format (TAC Form 122-E - Contractor Furnished Design Documents Submittal Register) which is attached to this section. The Contractor shall, within fifteen (15) calendar days after approval of the Project Schedule, submit ( 3 ) copies of his finalized Contractor Furnished Design Document Submittal Register to the Contracting Officer for approval. The submittal register shall consist of a tabulation of all the Contractor furnished design documents with the indicated dates integrated into the Design Progress Schedule. The Contractor shall post all actual dates of submittal actions (including clearance for construction) as they occur. Revisions shall be made at minimum on a monthly basis to keep the submittal register in agreement with the scheduled dates shown in the network mathematical analysis. ( 3 ) copies of the revised submittal register shall be furnished to the Contracting Officer at the time revisions are made in the network mathematical analysis.

#### 3.2.1.2 Additions or Revisions

Any additions or changes required to be made to the TAC Form 122-E as a result of the Contracting Officer's review shall be incorporated into the TAC Form 122-E by the Contractor and a resubmittal of ( 3 ) copies shall be affected within five (5) calendar days after receipt of the Contracting Officer's review comments.

### 3.2.2 Construction Submittal Register (ENG Form 4288)

Attached to this section is ENG Form 4288 which the Contractor is responsible for developing for this contract. All construction submittals shall be shown on this register. The submittal register shall be the controlling document and will be used to control all construction submittals throughout the life of the contract. The Contractor shall maintain and update the register on a monthly basis for the Contracting Officer's approval.

## 3.3 TRANSMITTAL FORM (ENG Form 4025)

The sample transmittal form (ENG Form 4025) attached to this section shall be used for submitting both design and construction submittals in accordance with the instructions on the reverse side of the form. These forms will be furnished to the Contractor. This form shall be properly completed by filling out all the heading blank spaces and identifying each item submitted. Special care will be exercised to ensure proper listing of the specification paragraph and/or sheet number of the contract drawings pertinent to the data submitted for each item.

### 3.4 PROGRESS SCHEDULE

The Contractor shall prepare and submit a design progress schedule to the Contracting Officer. The Critical Path Method (CPM) of network calculation shall be used to generate the Project Schedule. The progress schedule shall show, as a percentage of the total design price, the various items included in the contract and the order in which the Contractor proposes to carry on the work, with dates on which he will start the features of the work and the contemplated dates for completing same. Significant milestones such as review submittals shall be annotated. The Contractor shall assign sufficient technical, supervisory and administrative personnel to insure the prosecution of the work in accordance with the progress schedule. The Contractor shall correct the progress schedule at the end of each month and shall deliver ( 3 ) copies to the Contracting Officer. The approved Project Schedule shall be used to measure the progress of the work, to aid in evaluating time extensions, and to provide the basis of all progress payments.

### 3.5 SCHEDULING

#### 3.5.1 Design Submittals

Adequate time (a minimum of fourteen (14) calendar days exclusive of mailing time) shall be allowed for review and clearance for construction. If the Contractor fails to submit design submittals in a timely fashion, or repetitively submits design submittals that are not in strict conformance with the contract documents, no part of the time lost due to such actions shall be made the subject of claim for extension of time or for excess costs or damages by the Contractor.

#### 3.5.2 Post Design Construction Submittals

Submittals covering component items forming a system or items that are interrelated shall be scheduled to be coordinated and submitted concurrently. Certifications to be submitted with the pertinent drawings shall be so scheduled. Adequate time (a minimum of fourteen (14) calendar days exclusive of mailing time) shall be allowed for review and approval. If the Contractor fails to submit post design construction submittals in a timely fashion, or repetitively submits submittals that are not in strict conformance with the contract documents, no part of the time lost due to actions shall be made the subject of claim for extension of time or for excess costs or damages by the Contractor.

### 3.6 SUBMITTAL PROCEDURE

#### 3.6.1 Design Submittals

##### 3.6.1.1 Afghanistan Engineer District (AED)

Refer to Submittal Distribution and Quantities **Table Attachment A.**

This is a Design-Build project and in accordance with Contract Clause 52.227-7022 GOVERNMENT RIGHTS (UNLIMITED), the Government has non-exclusive rights to use the design on other projects. Therefore, the As-Builts furnished to the Government must be in an editable format.

##### 3.6.1.2 Editable CADD Format As-Builts

In accordance with section 01060 SPECIAL CLAUSES clause PREPARATION OF AS-BUILT DRAWINGS (CONTRACTOR), one (1) set of the Government approved As-Builts shall be submitted to the following address in an editable CADD format:

AFGHANISTAN ENGINEER DISTRICT

(1) DHL, FEDEX, UPS or any other courier service:

U.S. Army Corps of Engineers  
Afghanistan Engineer District  
House # 1, St. #1 West  
West Wazir Akbar High School  
Behind Amani High School  
Kabul, Afghanistan  
Attn.: Engineering Office

(2) U.S. Postal Service:  
U.S. Army Corps of Engineers  
Afghanistan Engineer District (CEAED-EC)  
Attn.: Qalaa House  
APO AE 09356  
Attn.: Engineering Office

This requirement is in addition to all other submission requirements stated elsewhere in the contract.

### 3.6.1.5 Digital Transmission of Design Submittals

The Design-Build Contractor shall not be permitted to submit design deliverables addressed by this specification in digital format in lieu of hard copies without the expressed written approval from the government.

### 3.6.2 Post Design Construction Submittals

Three (3) copies of all post design construction submittals shall be transmitted to the Resident field office administering the construction portion of the contract. The address will be given at a later date after award.

Submittals of Operations and Maintenance (O & M) Manuals in (3) copies shall be as follows:

#### AFGHANISTAN ENGINEER DISTRICT

(1) DHL, FEDEX, UPS or any other courier service:  
U.S. Army Corps of Engineers  
Afghanistan Engineer District  
House # 1, St. #1 West  
West Wazir Akbar High School  
Behind Amani High School  
Kabul, Afghanistan  
Attn.: Engineering Department

(2) U.S. Postal Service:  
U.S. Army Corps of Engineers  
Afghanistan Engineer District (CEAED-EC)  
Attn.: Qalaa House  
APO AE 09356  
Attn.: Engineering Department

### 3.6.3 Submittal Numbering System

Instructions on the numbering system to be used for construction submittals follows:

#### 3.6.3.1 Submittals

Shop drawings and materials are listed on the Submittal Register (ENG Form 4288) as follows:

- a. List is prepared according to contract specifications and drawings, picking up all items involved in the project.
- b. This list is divided into sections as indicated in the specifications for example:

Sec. 01015	"Technical Requirements"
Sec. 02831	"Chain-Link Fence"
Sec. 02710	"Subdrainage System"
Sec. 03300	"Concrete For Building Construction"
Sec. 04200	"Masonry"

### 3.6.3.2 Numbering procedures for transmittal on ENG FORM 4025

- a. Each section, may include a list of items. All these items will then be listed with a progressive number within the sections they belong to, for example:

Sec. 01015	will have 01015.00 (Basic number)
Item x	" " 01015.01
Item y	" " 01015.02
Item z	" " 01015.03

Sec. 02710	will have 02710.00 (Basic number)
Item x	" " 02710.01
Item y	" " 02710.02
Item z	" " 02710.03

Sec. 02600	will have 02600.00 (Basic number)
Item x	" " 02600.01
Item y	" " 02600.02

Sec. 03300	will have 03300.00 (Basic number)
Item x	" " 03300.01
Item y	" " 03300.02
etc.	

- b. It is evident a transmittal will never show a Section number i.e., 02831.00, 03300.00, etc., since these are only the basic numbers of the system. Numbers on transmittals will be the item numbers, i.e., 01015.01, 02710.01, 02710.02, 02710.03, 03300.01, 03300.02, etc. All items, as listed on the Submittal Register, will be submitted via a separate transmittal form ENG FORM 4025 thus avoiding getting together more than one item (as listed) and more than one number. There are items, on the other hand, which may be submitted all together on the same transmittal form. This must be established before submission is made.

- c. Sec. 10800 "Toilet Accessories" - this section will have basic number 10800.00 - all items relative to it will be listed one by one on separate lines. ONLY one transmittal number will then be given for all of these "10800.01" which will include i.e., robe hook, toilet paper holder, mirror, soap holder, cabinet for paper towels, etc. Each one of these items will be listed on the same Transmittal Number 10800.01 as item 1, item 2, item 3, etc.

### 3.6.3.3 Resubmittals

Should the Contractor be required to resubmit any transmittal, it will be accomplished by utilizing the same transmittal number followed by the number "-1" for the first resubmittal, "-2" for the second resubmittal, "-3" for the third resubmittal, etc. For example, a first resubmittal would be "SUBMITTAL PROCEDURES FOR DESIGN BUILD PROJECT" 01335.01-1, a second resubmittal 01335.01-2, etc. The purpose of this system is to avoid

deviations from Submittal Register and, to avoid confusion arising from the use of more than one number on transmittal when more than one item is submitted on the same form. This system will also facilitate the use, wherever required, on machine printouts.

#### 3.6.4 Variations

If design documents or construction submittals show variations from the contract parameters and/or requirements, the Contractor shall justify such variations in writing, at the time of submission. Additionally, the Contractor shall also annotate block "h" entitled "variation" of ENG FORM 4025. After design submittals have been reviewed and cleared for construction by the Contracting Officer, no resubmittal for the purpose of substituting materials, equipment, systems, and patented processes will be considered unless accompanied by the following:

- a. Reason or purpose for proposed variation, substitution, or revision.
- b. How does quality of variation compare with quality of the specified item? This shall be in the form of a technical evaluation tabulating differences between the item(s) originally specified and what is proposed.
- c. Provide a cost comparison. This shall include an acquisition and life cycle cost comparison.
- d. For proprietary materials, products, systems, and patented processes a certification signed by an official authorized to certify in behalf of the manufacturing company that the proposed substitution meets or exceeds what was originally specified.
- e. For all other actions, a certification signed by a licensed professional engineer or architect certifying that the proposed variation or revision meets or exceeds what was originally specified.
- f. Advantage to the Government, if variation is approved, i.e. Operation and Maintenance considerations, better product, etc.
- g. Ramifications and impact, if not approved.

If the Government review detects any items not in compliance with contract requirements or items requiring further clarification, the Contractor will be so advised. Lack of notification by the Contracting Officer of any non-complying item does not relieve the Contractor of any contractual obligation.

#### 3.6.5 Non-Compliance

The Contracting Officer will notify the Contractor of any detected noncompliance with the requirements of this specification. The Contractor shall take immediate corrective action after receipt of such notice. Such notice, when delivered to the Contractor at the worksite, shall be deemed sufficient for the purpose of notification. If the Contractor fails or refuses to comply promptly, the Contracting Officer may issue an order stopping all or part of the work until satisfactory corrective action has been taken. No part of the time lost due to such stop orders shall be made the subject of claim for extension of time or for excess costs or damages by the Contractor.

### 3.7 REVIEW OF CONTRACTOR PREPARED DESIGN DOCUMENTS

#### 3.7.1 General

The work under contract will be subject to continuous review by representatives of the Contracting Officer. Additionally, joint design review conferences with representation by all organizations having a direct interest in the items under review may be held. The Design-Build Contractor shall furnish copies of all drawings and related documents to be reviewed at the review conference on or before the date indicated by the Government. Additional conferences pertaining to specific problems may be requested by the Design-Build Contractor or may be directed by

the Contracting Officer as necessary to progress the work. The Design-Build Contractor shall prepare minutes of all conferences and shall furnish two copies to the Contracting Officer within seven (7) days after the conference.

All design submittal reviews shall be reviewed and comments and entered into DrChecks located on the website at: <https://www.projnet.org/projnet/binKornHome/index.cfm>

### 3.7.2 Independent Design Review

The Design-Build Contractor shall have someone other than the Designer or Design Team perform an independent review of all specifications, drawings, design analysis, calculations, and other required data prior to submission to the Government. Upon completion of this review, the Design-Build Contractor shall certify that each design submittal is complete, accurate, is in strict conformance with all contract requirements, that repetition has been avoided, that all conflicts have been resolved, and that the documents have thoroughly coordinated and cross checked against all the applicable disciplines to prevent the omission of vital information.

### 3.7.3 Contractor's Quality Control Organization Review

This review shall be for the purposes of eliminating errors, interferences, and inconsistencies, and of incorporating design criteria, review comments, specifications, and any additional information required. Design submittals submitted to the Contracting officer without evidence of the Contractor's certified approval will be returned for resubmission. No part of the time lost due to such resubmissions shall be made the subject of claim for extension of time or for excess costs or damages by the Contractor.

### 3.7.4 Government Review

Within **10** days after Notice to Proceed, the Contractor shall submit, for approval, a complete design schedule with all submittals and review times indicated in calendar dates. The Contractor shall update this schedule monthly. After receipt, the Government will be allowed fifteen (15) days to review and comment on each design submittal and fifteen (15) days to review and comment on each submittal, except as noted below. For each design review submittal, comments from the various design sections and from other concerned agencies involved in the review process will be made in the on-line review management system DrChecks<sub>SM</sub> (<https://www.projnet.org/projnet/binKornHome/index.cfm>). Contractor shall coordinate with the Contracting Officer and/or Representative(s) to register for DrChecks<sub>SM</sub> use. The review will be for conformance with the technical requirements of the solicitation and the Successful Offeror's (Contractor's) RFP proposal.

If a design submittal is deficient, it will be returned for correction and resubmission. The review time will begin when the corrected submittal is received.

The contractor shall not begin construction work until the Government has reviewed the contractor's design and has cleared it for construction. Clearance for construction does not mean Government approval. Government review shall not be construed as a complete check but will evaluate the general design approach and adherence to contract parameters. The Government Review is often limited in time and scope. Therefore, the Contractor shall not consider any review performed by the Government as an excuse for incomplete work. Upon completion of the review, all comments will be posted on the online DrChecks<sub>SM</sub> review system for the Contractor. The Contracting Officer will indicate whether the design submittal has or has not been cleared for construction using the following action codes:

- A – Cleared for Construction
- B – Cleared for Construction, except as noted in attached comments
- C – Cleared for Construction, except as noted in attached comments, resubmission required
- E - NOT Cleared for Construction, see attached comments,

resubmission required

FX – Receipt acknowledged, does not comply as noted with contract requirements.

These codes shall NOT be used by the Design-Build Contractor. Design-Build Contractor's Quality Control Organization will annotate Block "g" entitled "FOR CONTRACTOR USE CODE" of Eng Form 4025-R using the action codes listed on the reverse side of the form.

Design submittals Cleared for Construction by the Contracting Officer shall not relieve the Contractor from responsibility for any design errors or omissions and any liability associated with such errors, nor from responsibility for complying with the requirements of this contract.

#### 3.7.4.1 Incorporation of Government Review Comments

If the Contractor disagrees technically with any comment or comments and does not intend to comply with the comment, he must clearly outline, with ample justification, the reasons for noncompliance within five (5) days after close of review period in order that the comment can be resolved. The Contractor shall furnish disposition of all comments in DrChecks<sub>SM</sub>, and with the next scheduled submittal. The disposition shall identify action taken with citation of location within the relevant design document. Generalized statements of intention such as "will comply" or "will revise the specification" are not acceptable. The Contractor is cautioned that if he believes the action required by any comment exceeds the requirements of this contract, that he should flag the comment in DrChecks<sub>SM</sub> as a scope change, and notify the COR in writing immediately. If a design submittal is over one (1) day late in accordance with the latest design schedule, the Government review period may be extended 7 days. Submittals date revisions must be made in writing at least five (5) days prior to the submittal. During the design review process, comments will be made on the design submittals that will change the drawings and specifications. The Government will make no additional payments to the Contractor for the incorporation of comments. Review comments are considered part of the design-build process.

#### 3.7.4.2 Conferences

As necessary, conferences will be conducted between the Design-Build contractor and the Government to resolve review comments.

Two review conferences will be held for each design submittal. One review conference will be held at the installation, and the second review conference will be held at the Corps District Office in Kabul, Afghanistan. For each design submittal, a review conference will be held at a location to be determined. The Contractor shall bring the personnel that developed the design submittal to the review conference. These conferences will take place the week after review periods.

#### 3.7.4.3 Design Deficiencies

Design deficiencies noted by the Government shall be corrected prior to the start of design for subsequent features of work which may be affected by, or need to be built upon, the deficient design work.

#### 3.7.5 Design Discrepancies

The Design-Build Contractor shall be responsible for the correction of incomplete design data, omissions, and design discrepancies which become apparent during construction. The Design-Build Contractor shall provide the Contracting Officer with a proposed recommendation for correcting a design error, within three (3) calendar days after notification by the Contracting Officer. The Contracting Officer will notify the Design-Build Contractor of any detected noncompliance with the foregoing requirements. The Design-Build Contractor shall take immediate corrective action after receipt of such notice. Such notice, when delivered to the Design-Build Contractor at the worksite, shall be deemed sufficient for the purpose of notification. If the Design-Build Contractor fails or refuses

to comply promptly, the Contracting Officer may issue an order stopping all or part of the work until satisfactory corrective action has been taken. No part of the time lost due to such stop orders shall be made the subject of claim for extension of time or for excess costs or damages by the Design-Build Contractor. Should extensions of design, fabrication plans and/or specific manufacturer's details be required as a result of a Government issued Change Order, the Government will make an equitable adjustment in accordance with Contract Clause 52.243-4 entitled CHANGES.

### 3.8 Phased or "Fast-Track" Design

#### 3.8.1 General

If approved by the Government, design and construction sequencing may be effected on an incremental basis as each approved phase or portion (e.g., demolition, geotechnical, sitework, exterior utilities, foundations, substructure, superstructure, exterior closure, roofing, interior construction, mechanical, electrical, etc.) of the design is completed.

##### 3.8.1.1 Design Phases

Complete or partial design phasing may or may not have been specified by the Government elsewhere in this contract. For construction sequencing or phasing that the Government has not specifically mandated, the Design-Build Contractor may submit a proposed phasing plan. Design phasing proposed by the Design-Build Contractor shall be submitted to the Government for approval in accordance with TAC Form 122-E CONTRACTOR FURNISHED DESIGN DOCUMENTS.

##### 3.8.1.2 Approval of TAC Form 122-E

In all cases, TAC Form 122-E indicating the proposed phasing shall be submitted for review and approval by the contracting Officer prior to initiation of any procurement action or commencement of any construction.

#### 3.8.2 Sequence of Design-Construction (Fast-Track)

After receipt of the Contract Notice to Proceed (NTP) the Contractor shall initiate design, comply with all design submission requirements and obtain Government review of each submission. The contractor may begin construction on portions of the work for which the Government has reviewed the final design submission and has determined satisfactory for purposes of beginning construction. The Contracting Officer will notify the Contractor when the design is cleared for construction. The Government will not grant any time extension for any design resubmittal required when, in the opinion of the Government, the initial submission failed to meet the minimum quality requirements as set forth in the contract.

#### 3.8.3 Notice-to-Proceed for Limited Construction

If the Government allows the Contractor to proceed with limited construction based on pending minor revisions to the reviewed Final Design submission, no payment will be made for any in-place construction related to the pending revisions until they are completed, resubmitted and are satisfactory to the Government.

#### 3.8.4 In-Place Construction Payment

No payment will be made for any in-place construction until all required submittals have been made, reviewed and are satisfactory to the Government.

#### 3.8.5 Commencement of Construction

Construction of work may begin after receipt of the clearance for construction (Notice to Proceed) for each design phase. Any work performed by the Contractor prior to receipt of the clearance for construction, shall be at the

Contractor's own risk and expense. Work cleared for construction that does not conform to the design parameters and/or requirements of this contract shall be corrected by the Contractor at no additional cost or time to the Government.

### 3.9 DESIGN STAGES

The Contractor shall schedule the number and composition of the design submittal phases. Design submittals are required at the Preliminary (65%) and Final (100%) design stages and at the Complete (100%) stage. The requirements of each design stage are listed hereinafter. The number and contents of the design submittals phases shall be reflected in TAC Form 122-E as well as in the Contractor's design progress schedule.

#### **3.9.1 Preliminary Design Submittal (65%) Adapt Provided Design to Specify Site and provide Complete Civil and Utilities works**

The review of this submittal is primarily to ensure that the Contractor has taken an inventory of the existing conditions at each proposed site, has established the most desirable functional relationships between the various project elements, has provided the technical solution to how the functional and technical requirements will be met, and to show Contractor compliance (or justify noncompliance) with the design parameters and/or requirements. Refer to requirements herein for specific submittal requirements. As a minimum, the submittal shall consist of the following:

- a. **Geotechnical Report, Site Topographic Survey, Grading plan, Soil Percolate Test Resolves and 100% Complete Civil Package. Including but not limited to: Civil plans, all utility plans, storm water plans, waste water plans, grading plans, and all details.**
- b. **Design drawings provided in RFP and if there are any edits contractor must show edits in bubbles and request variance from the given design for approval.**
- c. A soft copy (CD) of the design drawings (in CAD format and PDF format), specifications, and design analysis (all documents in PDF format) shall be submitted at this stage and all other subsequent stages of the design process.
- d. Draft Construction Cost Estimate breakout

#### **3.9.2 Design Review Submittal (99%)**

After the 65% DESIGN SUBMITTAL review, the Contractor shall revise the Contract Documents by incorporating any comments generated during the 65% DESIGN REVIEW SUBMITTAL and shall prepare final hard copy Construction Specifications. The Contractor shall submit the following documents for the design complete submittal:

- a. Site Construction Drawings with design drawings provided by government.
- b. Geotechnical Report, Site Topographic Survey, Grading plan, Soil Percolate Test Resolves (100% Complete Civil Package)**
- c. A soft copy (CD) of the design drawings (in Cad format and PDF), specifications, and design analysis (all documents in PDF format) shall be submitted at this stage and all other subsequent stages of the design process.
- d. The Government's Preliminay (65%) DESIGN REVIEW SUBMITTAL comments with the Contractor's annotation to each comment.

### **3.9.3 "Cleared for Construction" Final Design Submittal (100%)**

After the 99% DESIGN SUBMITTAL review, the Contractor shall revise the Contract Documents by incorporating any comments generated during the 99% DESIGN REVIEW SUBMITTAL and shall prepare final hard copy Construction Specifications. Submittal shall be complete with all revised plans, specifications, geotechnical reports, and documentations.

Once the design documents have been "Cleared for Construction" by the Contracting Officer, the Contractor shall clearly identify each document by annotating it as "Cleared for Construction."

### **3.9.4 Partial Design Submittals**

In the interest of expediting construction, the Contracting Officer may approve partial design submittals, procurement of materials and equipment, as well as issue the Notice To Proceed (NTP) for construction of those elements of the design which have been cleared for construction. Such partial notices to proceed shall be solely at the discretion of the Contracting Officer.

### **3.9.5 Design Submittals not in compliance with the contract documents**

The Contractor shall, without additional compensation, correct or revise any errors or deficiencies in its design analysis, specifications, and drawings, and promptly furnish a corrected submittal in the form and number of copies as specified for the initial submittal. No part of the time lost due to such resubmissions shall be made the subject of claim for extension of time or for excess costs or damages by the Contractor. If the Contractor considers any correction indicated on the submittals to constitute a change to the contract, a notice shall be given promptly to the Contracting Officer.

## **3.10 GENERAL DESIGN INSTRUCTIONS**

### **3.10.1 Responsibility of the Design-Build Contractor**

#### **3.10.1.1 Professional Quality, Technical Accuracy, and Coordination**

The Design-Build Contractor shall be responsible for the professional quality, technical accuracy, and the coordination of all design specifications, drawings, and other services furnished under this contract. Work must be organized in a manner that will assure thorough coordination between various details on drawings, between the various sections of the specifications, and between the drawings and specifications. The Design-Build Contractor shall thoroughly cross-check and coordinate all work until he is professionally satisfied that no conflicts exist, vital information has not been omitted, and that indefinite language open to interpretation has been resolved.

#### **3.10.1.2 Deviating From The "Cleared-For-Construction" Design**

(a.) The Contractor must obtain the approval of the Designer of Record (DOR) and the Government's concurrence for any Contractor proposed revision to the professionally stamped and sealed design reviewed and Cleared for Construction by the Government, before proceeding with the revision.

(b.) The Government reserves the right to non-concur with any revision to the design, which may impact furniture, furnishings, equipment selections or operations decisions that were made, based on the reviewed and cleared for construction design.

(c.) Any revision to the design, which deviates from the contract requirements (i.e., the RFP and the accepted proposal), will require a modification, pursuant to the Changes clause, in addition to Government concurrence. The Government reserves the right to disapprove such a revision.

(d.) Unless the Government initiates a change to the contract requirements, or the Government determines that the Government furnished design criteria are incorrect and must be revised, any Contractor initiated proposed change to the contract requirements, which results in additional cost, shall strictly be at the Contractor's expense.

(e.) The Contractor shall track all approved revisions to the reviewed and cleared for construction design and shall incorporate them into the as-built design documentation, in accordance with section 01060 SC entitled PREPARATION OF AS-BUILT DRAWINGS (CONTRACTOR). The Designer of Record shall document its professional concurrence on the As-Built for any revisions by affixing its stamp and seal on the drawings and specifications.

#### 3.10.1.3 Government Oversight

The extent and character of the work to be done by the Design-Build Contractor shall be subject to the general oversight, supervision, direction, control, and review by the Contracting Officer.

#### 3.10.1.4 Unlimited Drawing Rights

The Government shall have unlimited rights in all drawings, designs, specifications, notes and all other works developed in the performance of this contract, including the right to use same on any other Government design or construction without additional compensation to the Design-Build Contractor. The Design-Build Contractor hereby grants to the Government a paid-up license throughout the world to all such works to which he may assert or establish any claim under design patent or copyright laws.

#### 3.10.1.5 Conflicts

Any conflicts, ambiguities, questions or problems encountered by the Design-Build Contractor in following the criteria shall be immediately submitted in writing to the Contracting Officer with the Design-Build Contractor's recommendations. Prior to submission to the Government the Design-Build Contractor shall take appropriate measures to obtain clarification of design criteria requirements, to acquire all pertinent design information, and to incorporate such information in the work being performed.

#### 3.10.1.6 Design Specialists

Whenever a design specialist is required, the Design-Build Contractor shall submit for the approval by Contracting Officer, the name of the designated specialist along with the individual's educational background, experience, and licenses or registrations held, before design work commences. The design specialists shall be registered architects, registered professional engineers, or recognized consultants with a background of at least five (5) years design experience in the appropriate specialty. Services of design specialists may be required for the following specialties:

[Landscape Design]  
 [Interior Design]  
 [Security]  
 [Geotechnical Design]  
 [site grading \_\_\_\_]

#### 3.10.2 Conduct of Work

In the performance of contract the Design-Build contractor shall:

##### 3.10.2.1 Performance

Perform the work diligently and aggressively, and promptly advise the Contracting Officer of all significant developments.

### 3.10.2.2 Telephone Conversations

Prepare a summary, and promptly furnish a copy thereof to the Contracting Officer, of all telephone conversations relating to the design work under this contract.

### 3.10.2.3 Cooperation with Others

Cooperate fully with other firms, consultants and contractors performing work under the program to which this contract pertains, upon being advised by the Contracting Officer that such firms or individuals have a legitimate interest in the program, have need-to-know status, and proper security clearance where required.

### 3.10.2.4 Technical Criteria

All designs, drawings, and specifications shall be prepared in accordance with the contract documents and with the applicable publications referenced therein. As soon as possible, the Design-Build Contractor shall obtain copies of all publications applicable to this contract. Availability of publications (where to purchase) is contained in Specification Section 011015. Any deviations from the technical criteria contained in the contract documents or in the applicable publications, including the use of criteria obtained from the user or other sources, must receive prior approval of the Contracting Officer. Where the technical criteria contained or referred to herein are not met, the Design-Build Contractor will be required to conform his design to the same at his own time and expense.

### 3.10.3 Design Priorities

The design of this project shall consider the remote location and harsh environment of this project and the impact this will have on sources of technical supply, the cost of construction, the low level of maintenance, and the difficulty of obtaining replacement parts. Unless stated otherwise in this contract, the following design priorities shall be followed:

#### 3.10.3.1 CONSTRUCTION LIFE-SPAN LEVELS

**Permanent Construction.** Buildings and facilities shall be designed and constructed to serve a life expectancy of more than 25 years, to be energy efficient, and to have finishes, materials, and systems that are low maintenance and low life-cycle cost.

**Mobilization, Emergency and Contingency Operations Construction.** Buildings and facilities shall be designed and constructed to serve a specific mobilization or emergency requirement. Buildings will be austere to minimize construction time and maximize conservation of critical materials. Maintenance factors and longevity will be secondary considerations.]

#### 3.10.3.2 Operability

Systems including but not necessarily limited to mechanical, electrical, communications, etc., must be simple to operate and easy to maintain.

#### 3.10.3.3 Standardization

Use of standardized materials, products, equipment, and systems is necessary to minimize the requirements for replacement parts, storage facilities, and service requirements.

### 3.10.4 Topographic Surveys, Easements, and Utilities

Unless otherwise stated in the contract, the Design-Build Contractor will be responsible for detailed topographic mapping, available easements, and utility information for the project.

#### 3.10.4.1 Horizontal and Vertical Control

The mapping shall be based on the base coordinate system. If the base system cannot be found, the surveyor shall use any established monuments. If monuments have been destroyed or do not exist, an assumed horizontal and vertical datum shall be established, using arbitrary coordinates of 10,000n and 10,000e and an elevation of 1,000 meters. The horizontal and vertical control established on site shall be a closed loop with third order accuracy and procedures. Provide three (3) concrete survey monuments at the survey site. All of the control points established at the site shall be plotted at the appropriate coordinate point and shall be identified by name or number, and adjusted elevations. The location of the project site, as determined by the surveyor shall be submitted in writing to the Contracting Officer. The site location shall be identified by temporary markers, approved by the Contracting Officer before proceeding with the surveying work.

#### 3.10.4.2 Topography Requirements

A sufficient quantity of horizontal and vertical control shall be established to provide a detailed topographic survey at 1:500 scale with one quarter meter contour intervals minimum. Intermediate elevations shall be provided as necessary to show breaks in grade and changes in terrain.

The contours shall accurately express the relief detail and topographic shapes. In addition, 90 percent of the elevations or profiles interpolated from the contours shall be correct to within one-half of the contour interval and spot elevations shall be correct within plus or minus 20 millimeters.

Spot elevations affecting design of facilities shall be provided. Specifically, break points or control points in grades of terrain such as tops of hills, bottoms of ditches and gullies, high bank elevations, etc.

All surface and sub-surface structures features within the area to be surveyed shall be shown and identified on the topographic maps. In addition, these features shall be located by sufficient distance ties and labeled on the topographic sheets to permit accurate scaling and identification.

The location and sizes of potable, sanitary, electrical and mechanical utilities within the survey site shall be shown on the survey map. Sanitary manholes and appurtenances shall show top elevations and invert elevations.

#### 3.10.5 Geotechnical Investigation

Unless otherwise stated in the contract, the Design-Build Contractor will be responsible for Geotechnical investigation, including subsurface explorations, sampling, field and laboratory testing, and water studies where applicable.

#### 3.10.6 Cathodic Protection and Earth Resistance

Unless otherwise stated in the contract, the Design-Build Contractor will be responsible for determining whether cathodic protection on buried structures and underground utility systems are needed for special electrical grounding and counterpoise systems, and for gathering the field data necessary for design.

#### 3.10.7 Water Supply and Quality Data

Unless otherwise stated in the contract, the Design-Build Contractor will be responsible for obtaining all water supply and water quality data. This data will include information on the locations and depths of all viable water supply sources at the site(s) involved and a water quantity and water quality analysis for each source.

#### 3.10.8 Occupational Safety and Health Act

The facilities, systems, and equipment designed under this contract shall comply with the Occupational Safety and Health Act (OSHA), Code of Federal Regulations, Title 29, Chapter XVII, Parts 1910 and 1926. Any problems in incorporating these standards due to conflicts with other technical criteria shall be submitted to the Contracting Officer for resolution.

### 3.10.9 Asbestos Containing Materials

Asbestos containing material (ACM) will not be used in the design of new structures or systems. In the event no other material is available which will perform the required function or where the use of other material would be cost prohibitive, a waiver for the use of asbestos containing materials must be obtained from CETAC.

#### 3.10.9.1 Existing Construction

Asbestos containing materials (ACM) presently included in existing construction to be rehabilitated or otherwise modified as a result of this project, shall be removed and a non-asbestos containing material substituted in lieu thereof.

#### 3.10.9.2 Suspected Asbestos Containing Materials

All such structures and systems shall be inspected to determine the presence or probable presence of ACM. When ACM is suspected, a documented survey will be performed. The survey will be developed into an abatement design and will be made a part of the design documents. In the event no other material is available which will perform the required function or the use of a substitute material would be cost prohibitive due to initial cost and tear-out of existing construction, a waiver for the retention of the asbestos containing material must be obtained from the Contracting Officer.

### 3.11 VALUE METHODOLOGY/VALUE ENGINEERING

The Design-Build Contractor during the course of his design shall be alert for and shall identify those high-cost low-value items or areas which he considers may be accomplished in different ways that will increase the value of the project at the same or less cost. Potential value engineering study items shall be reported to the Value Engineer through the Contracting Officer.

#### 3.11.1 Performance Oriented Value Engineering Change Proposal (VECP)

In reference to Contract Clause 52.248-3, "Value Engineering - Construction", the Government may refuse to entertain a "Value Engineering Change Proposal" (VECP) for those "performance oriented" aspects of the Contract Documents which were addressed in the Design-Build Contractor's accepted contract proposal and which were evaluated in competition with other Proposers for award of this contract. For purposes of this clause, the term "performance oriented" refers to those aspects of the design criteria or other contract requirements which allow the Proposer or the Design-Build Contractor certain latitude, choice of and flexibility to propose in its accepted contract offer a choice of design, technical approach, design solution, construction approach or other approach to fulfill the contract requirements. Such requirements generally tend to be expressed in terms of functions to be performed, performance required or essential physical characteristics, without dictating a specific process or specific design solution for achieving the desired result.

#### 3.11.2 Prescriptive Oriented Value Engineering Change Proposal (VECP)

The Government may consider a VECP for those "prescriptive" aspects of the Solicitation documents, not addressed in the Design-Build Contractor's accepted contract proposal or addressed but evaluated only for minimum conformance with the Solicitation requirements. For purposes of this clause, the term "prescriptive" refers to those aspects of the design criteria or other Solicitation requirements wherein the Government expressed the design solution or other requirements in terms of specific materials, approaches, systems and/or processes to be used. Prescriptive aspects typically allow the Proposers little or no freedom in the choice of design approach, materials, fabrication techniques, methods of installation or other approach to fulfill the contract requirements.

### 3.12 SUBMITTAL OF CONTRACTOR FURNISHED DESIGN DOCUMENTS

The requirements of this paragraph pertain to the submittal of design documents, specifications, design calculations, surveys, testing reports and other documents prepared by the Design-Build Contractor to meet the design requirements of this project.

#### 3.12.1 Geo-technical

##### 3.12.1.1 Design Analysis

The Design-Build Contractor shall submit in the design analysis catalog cuts, manufacturer's data.

##### 3.12.1.2 Specifications

Specifications for all civil utilities.

##### 3.12.1.3 Design Drawings

Full Size and True Half-Size Design drawings shall be submitted for the following:

Refer to Submittal Distribution and Quantities Table

##### 3.12.1.4 Manufacturer's recommendations, instructions, and certifications

Shall be submitted.

##### 3.12.1.5 Samples

Samples shall be submitted.

##### 3.12.1.6 Schedules

Schedules shall be submitted.

##### 3.12.1.7 Reports

##### 3.12.1.8 Records

Records shall be submitted.

Engineering Studies. Occasionally, in addition to the items previously mentioned, engineering studies that relate to specific problems or surveys may be required. The necessary instructions regarding the preparation of such reports must be added by the Specification Writer as appropriate.

#### 3.12.2 Civil, Site Planning and Layout

#### 3.12.3 Water, Wastewater, and Solid Waste Systems

#### 3.12.4 Architectural/Interior Design

3.12.5 Structural

3.12.6 Force Protection Design Procedures for the Protection of  
United States Forces

3.12.7 Fire Protection and Life Safety

3.12.8 Heating, Ventilating, and Air Conditioning

3.12.9 Plumbing

3.12.10 Special Mechanical Systems and Equipment

3.12.11 Electrical

3.12.12 Power Generation

3.12.13 Power Transmission and Distribution

3.12.14 Communications

3.12.15 Corrosion Prevention and Control

3.12.16 Renovation Design

3.12.17 Accident Prevention and Safety

3.13 SUBMITTAL OF CONTRACTOR FURNISHED DESIGN DRAWINGS

3.13.1 Geo-technical

3.13.2 Civil, Site Planning and Layout

3.13.3 Water, Wastewater, and Solid Waste Systems

3.13.4 Architectural/Interior Design

3.13.5 Structural

3.13.6 Force Protection Design Procedures for the Protection of  
United States Forces

3.13.7 Fire Protection and Life Safety

3.13.8 Heating, Ventilating, and Air Conditioning

3.13.9 Plumbing

3.13.10 Special Mechanical Systems and Equipment

3.13.11 Electrical

3.13.12 Power Generation

3.13.13 Power Transmission and Distribution

#### 3.13.14 Communications

#### 3.13.15 Corrosion Prevention and Control

#### 3.13.16 Renovation Design

#### 3.13.17 Accident Prevention and Safety

### 3.14 GOVERNMENT APPROVED CONSTRUCTION SUBMITTALS (Required During Construction)

#### 3.14.1 General

Since this contract requires that the drawings and specifications specify specific proprietary materials, equipment, systems, and patented processes by trade name, make, or catalog number, it is anticipated that construction shop drawings will primarily be limited to testing, construction plans (e.g., Contractor Quality Control, Accident Prevention, Resident Management System, Area Use etc), schedules (Project Schedule/Network Analysis), certificates of compliance, reports, records/statements and variations.

##### 3.14.1.1 Variations

After design submittals have been reviewed and cleared for construction by the Contracting Officer, no submittal for the purpose of substituting materials, equipment, systems, and patented processes will be considered by the Government unless submitted in accordance with the paragraph entitled VARIATIONS.

##### 3.14.1.2 Additional Shop Drawings and Submittals

In accordance with the paragraph entitled DESIGN DISCREPANCIES, the Government may request the Design-Build Contractor to provide additional shop drawing and submittal type data subsequent to completion of the design.

#### 3.14.2 Incomplete Design

The Design-Build Contractor shall not use construction submittals as a means to supplant and/or supplement an incomplete design effort.

#### 3.14.3 Government Approval of Construction Submittals

The approval of construction submittals by the Contracting Officer shall not be construed as a complete check, but will indicate only that the general method of design construction, materials, detailing and other information are satisfactory. Approval will not relieve the Design-Build Contractor of the responsibility for any error which may exist, as it is the sole responsibility of the Design-Build Contractor to certify that each submittal has been reviewed in detail and is in strict conformance with all the contract documents and design criteria referenced therein.

Virtually all design related construction submittals can and must be incorporated directly into the design specifications and drawings prepared by the Design-Build Contractor. Since the Design-Build Contractor has sole responsibility for the design, procurement, and construction, impediments do not exist which would impair his ability to specifically identify what is being furnished to the Government prior to the start of construction. Generic/non-proprietary specifications are indicative of an incomplete design effort and as such must be rejected as unacceptable

#### 3.14.4 Submittals

Submittals (other than shop drawings) shall be limited to items such as Plans (e.g., Quality Control Plan, Accident Prevention Plan, Area Use Plan etc.), Certificates of Compliance, Installation Instructions, Manufacturer's Catalog

Data, Descriptive Literature/Illustrations, Factory and Field Test Reports, Performance and Operational Test Data Reports, Records, Operation and Maintenance Manuals, and required variations.

### 3.14.5 Government Review

Upon completion of review of construction submittals requiring Government approval, the submittals will be identified as having received approval by being so stamped and dated. ( 2 ) copies of the submittal will be retained by the Contracting Officer and one (1) copy of the submittal will be returned to the Design-Build Contractor.

### 3.15 FOR INFORMATION ONLY SUBMITTALS

These submittals shall be checked, stamped, signed and dated by the Design-Build Contractor's Quality Control Engineer, certifying that such submittal complies with the contract requirements. All Contractor submittals shall be subject to review by the Government at any time during the course of the contract. Any Contractor submittal found to contain errors or omissions shall be resubmitted as one requiring "approval". No adjustment for time or money will be allowed for corrections required as a result of noncompliance with plans or specifications. Normally submittals for information only will not be returned. Approval of the Contracting Officer is not required on information only submittals. These submittals will be used for information purposes. The Government reserves the right to require the Design-Build Contractor to resubmit any item found not to comply with the contract. This does not relieve the Design-Build Contractor from the obligation to furnish material conforming to the plans and specifications and will not prevent the Contracting Officer from requiring removal and replacement if nonconforming material is incorporated in the work.

### 3.16 ATTACHMENTS

The following attachments form an integral part of this specification:

ENG FORM 4025 - Transmittal of Shop Drawings, Equipment Data, Material Samples, or Manufacturer's Certificate of Compliance (2 pages)

TAC FORM 122-E - Contractor Furnished Design Documents Submittal Register

ENG FORM 4288 - Submittal Register

AED projects:

Figure 1 - sheet/number description; AED title block

Figure 2 - A-E logo/designed by/submitted my; AED title block

Figure 3 - revision block; AED title block

Figure 4 - Finished Format Size

**ATTACHMENT A****Submittal Distribution and Quantities for 65%, 100% and any submittals and resubmittals in between**

General: The documents which the Contractor shall submit to the Government for each submittal are listed and generally described in preceding paragraphs in this Section.

Activity and Address	Drawing Size [Full Size] (Half Size)	Design Analyses , Cales, & Specs	Constructio n Cost Estimate	CD-ROM (PDF & DWG)	-	Interior Design Submittal
USACE, AED Headquarter - Kabul	[2_HALF]	[2]	[2]	[3_CD]	[0]	[0]
Resident Field Office	[1_HALF]	[1]	[2]	[2_CD]	[0]	[0]

**Submittal Distribution and Quantities for Final Design**

Activity and Address	Drawing Size [Full Size] (Half Size)	Design Analyses , Cales, & Specs	Constructio n Cost Estimate	CD-ROM (PDF & DWG)	-	Interior Design Submittal
USACE, AED Headquarter - Kabul	[2_HALF]	[2]	[2]	[2_CD]	[0]	[0]
Resident Field Office	[1_FULL] [1_HALF]	[2]	[2]	[2_CD]	[0]	[0]

**Mailing of Design Submittals**

Mail or delivery all design submittals to the Government during design and construction, using an overnight mailing service. The submittals shall be mailed or delivered to the USACE, AED Headquarters at the following address and to the **Resident Field Office (To Be Determined at a later Date)**

(a) DHL, FEDEX, UPS or any other courier service:

U.S. Army Corps of Engineers  
Afghanistan Engineer District  
House # 1, St. #1 West

West Wazir Akbar High School  
Behind Amani High School  
Kabul, Afghanistan  
Attn.: Engineering Office

(b) U.S. Postal Service:  
USACE, AED,  
ATTN: QALAA House  
APO AE 09356  
Attn: Engineering Office

Each design submittal shall have a transmittal letter accompanying it indicating the date, design percentage, type of submittal, list of items submitted, transmittal number and point of contact with telephone number.

**AS-BUILT DOCUMENTS**

Provide as-built Full-size drawings and specifications in accordance with Section 01780, CONTRACT CLOSEOUT.

**ATTACHMENT B**

**NOT USED**

- End of Section –

## ATTACHMENT C

### TRACKING COMMENTS IN DRCHECKS

#### 1. GENERAL

Throughout the design process, the DB Contractor shall enter, track, and back-check comments using the DrChecks system. Designers of Record shall annotate comments timely and specifically to indicate exactly what action will be taken or why the action is not required. Comments considered critical by the conference participants shall be flagged as such.

#### 3. DRCHECKS REVIEW COMMENTS

The DB Contractor shall monitor DrChecks to assure all comments are annotated and agreed to by the designers and reviewers prior to the next submittal. The DrChecks comments and responses shall be printed and included in the design analysis for record.

Conference participants (reviewers) will expect coordination between Design Analysis calculations and the submitted design. Reviewers will also focus on the design submittal's satisfaction of the contract requirements.

The Designers of Record shall answer each comment in DrChecks with a formal response prior to the next submittal, clearly indicating what action will be taken and what drawing/spec will change. Designers of Record are encouraged to directly contact reviewers to discuss and agree to the formal comment responses rather than relying only on DrChecks and review meetings to discuss comments. With the next design conference, reviewers will back-check answers to the comments against the submittal, in addition to reviewing additional design work.

Comments that, in the DB Contractor's opinion, require effort outside the scope of the contract shall be clearly indicated as such in DrChecks. The DB Contractor shall not proceed with work outside the contract until a modification to the contract is properly executed, if one is necessary.

#### 4. DRCHECKS INITIAL ACCOUNT SET-UP

To initialize an office's use of DrChecks, choose a contact person within the office to call the DrChecks Help Desk at 800-428-HELP, M-F, 8AM-5PM, Central time. This POC will be given an office password to distribute to others in the office. Individuals can then go to the hyperlink at {<http://www.projnet.org>} and register as a first time user. Upon registration, each user will be given a personal password to the DrChecks system.

Once the office and individuals are registered, the COE's project manager or lead reviewer will assign the individuals and/or offices to the specific project for review. At this point, persons assigned can make comments, annotate comments, and close comments, depending on their particular assignment.

#### 5. DRCHECKS REVIEWER ROLE

The DB Contractor shall take the role of the reviewer to enter comments into the DrChecks system that result from each design conference. To enter comments:

- 5.1 Log into DrChecks.
- 5.2 Click on the appropriate project.

- 5.3 Click on the appropriate review conference. An Add comment screen will appear.
- 5.4 Select or fill out the appropriate sections (particularly comment discipline and type of document for sorting) of the comment form and enter the comment in the space provided.
- 5.5 Click the Add Comment button. The comment will be added to the database and a fresh screen will appear for the next comment you have.
- 5.6 Once comments are all entered, exit DrChecks by choosing "My Account" and then Logout.

## **6. DRCHECKS COMMENT EVALUATION**

The role of the designers of record is to evaluate and respond to the comments entered by the DB Contractor. To respond to comments:

- 6.1 Log into DrChecks.
- 6.2 Click on the appropriate project.
- 6.3 Under "Evaluate" click on the number under "Pending".
- 6.4 Locate the comments that require your evaluation. (Note: If you know the comment number you can use the Quick Pick window on your home page in DrChecks; enter the number and click on go.)
- 6.5 Select the appropriate evaluation (concur, non-concur, for information only, or check and resolve) and add the response.
- 6.6 Click on the Add button. The evaluation will be added to the database and a fresh screen will appear with the next comment.
- 6.7 Once evaluations are all entered, exit DrChecks by choosing "My Account" and then Logout.

## **7. DRCHECKS BACK-CHECK**

At the following design conference, participants will back-check comment annotations against newly presented documents to verify that the designers' responses are acceptable and completed. The DB Contractor shall enter additional back-check comments, as necessary or close those that are resolved as a result of the design conferences:

- 7.1 Log into DrChecks.
- 7.2 Click on the appropriate project.
- 7.3 Under "My Backcheck" click on the number under "Pending".
- 7.4 If you agree with the designer's response select "Close Comment" and add a closing response if desired.
- 7.5 If you do not agree with the designer's response or the submittal does not reflect the response given, select "Issue Open", enter additional information.
- 7.6 Click on the Add button. The back-check will be added to the database and a fresh screen will appear with the next comment.

- 7.7** Once back-checks are all entered, exit DrChecks by choosing "My Account" and then Logout. The design is completed and final when there are no pending comments to be evaluated and there are no pending or open comments under back-check.

**SECTION 01415  
METRIC MEASUREMENTS**

**AFGHAN NATIONAL POLICE - BORDER POLICE COMPANY HEADQUARTERS  
PAKTIKA PROVINCE, AFGHANISTAN**

**1.1 REFERENCES**

The publications listed below form a part of this specification to the extent referenced. The publications are referred to within the text by the basic designation only.

ASTM INTERNATIONAL (ASTM)

ASTM E 621	(1994; R 1999e1) Use of Metric (SI) Units in Building Design and Construction (Committee E-6 Supplement to E380)
ASTM SI 10	(2002) American National Standard for Use of the International System of Units (SI): The Modern Metric System

**1.2 GENERAL**

This project includes metric units of measurements. The metric units used are the International System of Units (SI) developed and maintained by the General Conference on Weights and Measures (CGPM); the name International System of Units and the international abbreviation SI were adopted by the 11th CGPM in 1960. A number of circumstances require that both metric SI units and English inch-pound (I-P) units be included in a section of the specifications. When both metric and I-P measurements are included, the section may contain measurements for products that are manufactured to I-P dimensions and then expressed in mathematically converted metric value (soft metric) or, it may contain measurements for products that are manufactured to an industry recognized rounded metric (hard metric) dimensions but are allowed to be substituted by I-P products to comply with the law. Dual measurements are also included to indicate industry and/or Government standards, test values or other controlling factors, such as the code requirements where I-P values are needed for clarity or to trace back to the referenced standards, test values or codes.

**1.3 USE OF MEASUREMENTS IN SPECIFICATIONS**

Measurements in specifications shall be either in SI or I-P units as indicated, except for soft metric measurements or as otherwise authorized. When only SI or I-P measurements are specified for a product, the product shall be procured in the specified units (SI or I-P) unless otherwise authorized by the Contracting Officer. The Contractor shall be responsible for all associated labor and materials when authorized to substitute one system of units for another and for the final assembly and performance of the specified work and/or products.

**1.3.1 Hard Metric**

A hard metric measurement is indicated by an SI value with no expressed correlation to an I-P value. Hard metric measurements are often used for field data such as distance from one point to another or distance above the floor. Products are considered to be hard metric when they are manufactured to metric dimensions or have an industry recognized metric designation.

**1.3.2 Soft Metric**

- h. A soft metric measurement is indicated by an SI value which is a mathematical conversion of the I-P value shown in parentheses (e.g. 38.1 mm (1-1/2 inches)). Soft metric measurements are used for measurements pertaining to products, test values, and other situations where the I-P units are the standard for manufacture, verification, or other controlling factor. The I-P value shall govern while the metric measurement is provided for information.
- i. A soft metric measurement is also indicated for products that are manufactured in industry designated metric dimensions but are required by law to allow substitute I-P products. These measurements are indicated by a manufacturing hard metric product dimension followed by the substitute I-P equivalent value in parentheses (e.g., 190 x 190 x 390 mm (7-5/8 x 7-5/8 x 15-5/8 inches)).

### 1.3.3 Neutral

A neutral measurement is indicated by an identifier which has no expressed relation to either an SI or an I-P value (e.g., American Wire Gage (AWG) which indicates thickness but in itself is neither SI nor I-P).

#### **1.4 COORDINATION**

Discrepancies, such as mismatches or product unavailability, arising from use of both metric and non-metric measurements and discrepancies between the measurements in the specifications and the measurements in the drawings shall be brought to the attention of the Contracting Officer for resolution.

#### **1.5 RELATIONSHIP TO SUBMITTALS**

Submittals for Government approval or for information only shall cover the SI or I-P products actually being furnished for the project. The Contractor shall submit the required drawings and calculations in the same units used in the contract documents describing the product or requirement unless otherwise instructed or approved. The Contractor shall use ASTM SI 10 and ASTM E 621 as the basis for establishing metric measurements required to be used in submittals.

-- End of Section --

**SPECIFICATION SECTION 01451A  
CONTRACTOR QUALITY CONTROL**

**AFGHAN NATIONAL POLICE - BORDER POLICE COMPANY HEADQUARTERS  
PAKTIKA PROVINCE, AFGHANISTAN**

**PART 1: GENERAL**

**1.1 REFERENCES**

The publications listed below form a part of this specification to the extent referenced. The publications are referred to within the text by the basic designation only.

U.S. ARMY CORPS OF ENGINEERS (USACE)

ER 1110-1-12 (1993)                      Quality Management

EM 385-1-1                                      Safety and Health Requirements Manual

**1.2 PAYMENT**

Separate payment will not be made for providing and maintaining an effective Quality Control program, and all costs associated therewith shall be included in the applicable unit prices or lump-sum prices contained in the Bidding Schedule.

**PART 2 PRODUCTS (Not Applicable)**

**PART 3 EXECUTION**

**3.1 GENERAL REQUIREMENTS**

The Contractor is responsible for quality control and shall establish and maintain an effective quality control system in compliance with the Contract Clauses and this specification section. The quality control system shall consist of plans, procedures, and organization necessary to produce an end product which complies with the contract requirements. The system shall cover all construction operations, both onsite and offsite, and shall be keyed to the proposed construction sequence. The site project superintendent will be held responsible for the quality of work on the job and is subject to removal by the Contracting Officer for non-compliance with the quality requirements specified in the contract. The site project superintendent in this context shall be the highest level manager responsible for the overall construction activities at the site, including quality and production. The site project superintendent shall maintain a physical presence at the site at all times, except as otherwise acceptable to the Contracting Officer, and shall be responsible for all construction and construction related activities at the site.

**3.2 QUALITY CONTROL PLAN**

The Contractor shall furnish for review by the Government, not later than five (5) days after receipt of Notice-to-Proceed (NTP) the proposed Contractor Quality Control (CQC) Plan. The plan shall identify personnel, procedures, control, instructions, records, and forms to be used.

### 3.2.1 Content of the CQC Plan

The CQC Plan shall include, as a minimum, the following to cover all construction operations, both on site and off-site, including work by subcontractors, fabricators, suppliers and purchasing agents:

- a. A description of the quality control organization, including a chart showing lines of authority and acknowledgment that the CQC staff shall implement the three phase control system for all aspects of the work specified. The staff shall include a CQC System Manager who shall report to the project superintendent.
- b. The name, qualifications (in resume format), duties, responsibilities, and authorities of each person assigned a CQC function.
- c. A copy of the letter to the CQC System Manager signed by an authorized official of the firm which describes the responsibilities and delegates sufficient authorities to adequately perform the functions of the CQC System Manager, including authority to stop work which is not in compliance with the contract. The CQC System Manager shall issue letters of direction to all other various quality control representatives outlining duties, authorities, and responsibilities. Copies of these letters shall also be furnished to the Government.
- d. Procedures for scheduling, reviewing, certifying, and managing submittals, including those of subcontractors, offsite fabricators, suppliers, consultants, and purchasing agents. These procedures shall be in accordance with Specification 01335 SUBMITTAL PROCEDURES.
- e. Control, verification, and acceptance testing procedures for each specific test to include the test name, specification paragraph requiring test, feature of work to be tested, test frequency, and person responsible for each test.
- f. Procedures for tracking preparatory, initial, and follow-up control phases and control, verification, and acceptance tests including documentation.
- g. Procedures for tracking construction deficiencies from identification through acceptable corrective action. These procedures shall establish verification that identified deficiencies have been corrected.
- h. Reporting procedures, including proposed reporting formats.
- i. A list of the definable features of work. A definable feature of work is a task which is separate and distinct from other tasks, has separate control requirements, and may be identified by different trades or disciplines, or it may be work by the same trade in a different environment. Although each section of the specifications may generally be considered as a definable feature of work, there are frequently more than one definable features under a particular section. This list will be agreed upon during the coordination meeting.

### 3.2.2 Additional Requirements for Design Quality Control (DQC) Plan

The following additional requirements apply to the Design Quality Control

(DQC) plan:

(1) The Contractor shall provide and maintain a Design Quality Control (DQC) Plan as an effective quality control program which will assure that all services required by this design contract are performed and provided in a manner that meets professional architectural and engineering quality standards. As a minimum, all documents shall be technically reviewed by competent, independent reviewers identified in the DQC Plan. The same element that

produced the product shall not perform the independent technical review (ITR). The Contractor shall correct errors and deficiencies in the design documents prior to submitting them to the Government.

(2) The Contractor shall include the design schedule in the master project schedule, showing the sequence of events involved in carrying out the project design tasks within the specific contract period. This should be at a detailed level of scheduling sufficient to identify all major design tasks, including those that control the flow of work. The schedule shall include review and correction periods associated with each item. This should be a forward planning as well as a project monitoring tool. The schedule reflects calendar days and not dates for each activity. If the schedule is changed, the Contractor shall submit a revised schedule reflecting the change within 7 calendar days. The Contractor shall include in the DQC Plan the discipline-specific checklists to be used during the design and quality control of each submittal. These completed checklists shall be submitted at each design phase as part of the project documentation. Example checklists can be found in ER 1110-1-12.

(3) The DQC Plan shall be implemented by an Design Quality Control Manager who has the responsibility of being cognizant of and assuring that all documents on the project have been coordinated. This individual shall be a person who has verifiable engineering or architectural design experience and is a registered professional engineer or architect. The Contractor shall notify the Contracting Officer, in writing, of the name of the individual, and the name of an alternate person assigned to the position.

The Contracting Officer will notify the Contractor in writing of the acceptance of the DQC Plan. After acceptance, any changes proposed by the Contractor are subject to the acceptance of the Contracting Officer.

### 3.2.3 Acceptance of Plan

Acceptance of the Contractor's plan is required prior to the start of construction. Acceptance is conditional and will be predicated on satisfactory performance during the construction. The Government reserves the right to require the Contractor to make changes in the CQC plan and operations including removal of personnel, as necessary, to obtain the quality specified.

### 3.2.4 Notification of Changes

Notification of Changes. After acceptance of the QC plan, the Contractor shall notify the Contracting Officer in writing a minimum of seven calendar days prior to any proposed change. Proposed changes are subject to acceptance by the Contracting Officer.

## 3.3 COORDINATION MEETING

After the Pre-construction Conference, before start of construction, and prior to acceptance by the Government of the Quality Control Plan, the Contractor shall meet with the Contracting Officer or Authorized Representative and discuss the Contractor's quality control system. The CQC Plan shall be submitted for review a minimum of 5 calendar days prior to the Coordination Meeting. During the meeting, a mutual understanding of the system details shall be developed, including the forms for recording the CQC operations, control activities, testing, administration of the system for both on-site and off-site work, and the interrelationship of Contractor's Management and control with the Government's Quality Assurance. Minutes of the meeting shall be prepared by the Government and signed by both the Contractor and the Contracting Officer. The minutes shall become a part of the contract file. There may be occasions when subsequent conferences will be called by either party to reconfirm mutual understandings and/or address deficiencies in the CQC system or procedures, which may require corrective action by the Contractor.

## 3.4 QUALITY CONTROL ORGANIZATION

### 3.4.1 Personnel Requirements

The requirements for the CQC organization are a CQC System Manager, and sufficient number of additional qualified personnel to ensure safety and contract compliance. Personnel identified in the technical provisions as requiring specialized skills to assure the required work is being performed properly will also be included as part

of the CQC organization. The Contractor's CQC staff shall maintain a presence at the site at all times during progress of the work and have complete authority and responsibility to take any action necessary to ensure contract compliance. The CQC staff shall be subject to acceptance by the Contracting Officer. The Contractor shall provide adequate office space, filing systems and other resources as necessary to maintain an effective and fully functional CQC organization. Complete records of all letters, material submittals, shop drawing submittals, schedules and all other project documentation shall be promptly furnished to the CQC organization by the Contractor. The CQC organization shall be responsible to maintain these documents and records at the site at all times, except as otherwise acceptable to the Contracting Officer.

#### 3.4.2 CQC System Manager

The Contractor shall identify an individual within his organization at the site of the work who shall be responsible for overall management of the CQC and have the authority to act in all CQC matters for the Contractor. The CQC system manager shall be a graduate engineer, graduate architect, or a graduate construction manager, with experience on construction projects similar in type to this contract OR a construction person with a minimum of ten (10) years in related work. The CQC System Manager shall be on the site at all times during construction and shall be employed by the Contractor. The CQC System Manager shall be assigned no other duties. An alternate for the CQC System Manager will be identified in the plan to serve in the event of the CQC system manager's absence. The requirements for the alternate will be the same as for the designated CQC manager.

#### 3.4.3 Not Used.

#### 3.4.4 Additional Requirement

In addition to the above experience and/or education requirements, the CQC System Manager shall have completed the course entitled "Construction Quality Management For Contractors". This course is periodically offered by the government, and inquiries as to the next course offering may be directed to the local construction field office.

#### 3.4.5 Organizational Changes

The Contractor shall maintain the CQC staff at full strength at all times. When it is necessary to make changes to the CQC staff, the Contractor shall revise the CQC Plan to reflect the changes and submit the changes to the Contracting Officer for acceptance.

### **3.5 SUBMITTALS AND DELIVERABLES**

Submittals, if needed, shall be made as specified in the STR titled SUBMITTAL PROCEDURES. The CQC organization shall be responsible for certifying that all submittals and deliverables are in compliance with the contract requirements.

### **3.6 CONTROL**

Contractor Quality Control is the means by which the Contractor ensures that the construction, to include that of subcontractors and suppliers, complies with the requirements of the contract. At least three phases of control shall be conducted by the CQC System Manager for each definable feature of the construction work as follows:

#### 3.6.1 Preparatory Phase.

This phase shall be performed prior to beginning work on each definable feature of work, after all required documents and materials are approved / accepted, and after copies are at the work site. This phase shall include:

- a. A review of each paragraph of applicable specifications, reference codes, and standards. A copy of those sections of referenced codes and standards, in the English language unless specifically approved otherwise by the Contracting Officer, applicable to that portion of the work to be accomplished in the field shall be made available by the Contractor at the preparatory inspection. These copies shall be maintained in the field and available for use by Government personnel until final acceptance of the work.
- b. A review of the contract drawings.
- c. A check to assure that all materials and/or equipment have been tested, submitted, and approved.
- d. A check to assure that provisions have been made to provide required control inspection and testing.
- e. Examination of the work area to assure that all required preliminary work has been completed and is in compliance with the contract.
- f. A physical examination of required materials, equipment, and sample work to verify that they are on hand, conform to approved shop drawings or submitted data, and are properly stored.
- g. Reviews of the appropriate activity hazard analysis to ensure safety requirements are met.
- h. Discussion of procedures for constructing the work including repetitive deficiencies, construction tolerances and workmanship standards for that feature of work.
- i. A check to ensure that the Contracting Officer has accepted the portion of the plan for the work to be performed.
- j. Discussion of the initial control phase.
- k. The Government shall be notified at least 24 hours in advance of beginning any of the required action of the preparatory phase. This phase shall include a meeting conducted by the CQC system manager and attended by the superintendent, other CQC personnel (as applicable), and the foreman responsible for the definable feature. The results of the preparatory phase actions shall be documented by separate minutes prepared by the CQC system manager and attached to the daily QC report. The Contractor shall instruct applicable workers as to the acceptable level of workmanship required in order to meet contract specifications.

### 3.6.2 Initial Phase.

This phase shall be accomplished at the beginning of a definable feature of work. The following shall be accomplished:

- a. A check of preliminary work to ensure that it is in compliance with contract requirements. Review minutes of the preparatory meeting.
- b. Verification of full contract compliance. Verify required control inspection and testing.
- c. Establish level of workmanship and verify that it meets minimum acceptable workmanship standards. Compare with sample panels as appropriate.
- d. Resolve all differences.

- e. Check safety to include compliance with and upgrading of the safety plan and activity hazard analysis. Review the activity analysis with each worker.
- f. The Government shall be notified at least 24 hours in advance of beginning the initial phase. Separate minutes of this phase shall be prepared by the CQC system manager and attached to the daily QC report. Exact location of initial phase shall be indicated for future reference and comparison with follow-up phases.
- g. The initial phase should be repeated for each new crew to work on-site, or any time acceptable specified quality standards are not being met.

### 3.6.3 Follow-up Phase.

Daily checks shall be performed to assure continuing compliance with contract requirements, including control testing, until completion of the particular feature of work. The checks shall be made a matter of record in the CQC documentation. Final follow-up checks shall be conducted, and all noted deficiencies corrected, prior to the start of additional features of work that may be affected by the deficient work. The Contractor shall not build upon nor conceal non-conforming work.

### 3.6.4 Additional Preparatory and Initial Phases

Additional preparatory and initial phases may be required by the Contracting Officer on the same definable features of work if the quality of on-going work is unacceptable; if there are changes in the applicable QC staff or in the on-site production supervision or work crew; if work on a definable feature is resumed after a substantial period of inactivity; or if other problems develop.

## 3.7 TESTS

### 3.7.1 Testing Procedure

The Contractor shall perform tests specified or required to verify that control measures are adequate to provide a product that conforms to contract requirements. Upon request, the Contractor shall furnish to the Government duplicate samples of test specimens for possible testing by the Government. Costs incidental to the transportation of samples or materials shall be borne by the Contractor.

Testing includes operation and/or acceptance tests when specified. A list of tests to be performed shall be furnished as a part of the CQC plan. The list shall give the test name, frequency, specification paragraph containing the test requirements, the personnel and laboratory responsible for each type of test, and an estimate of the number of tests required. The Contractor shall perform the following activities and record and provide the following data:

- a. Verify that testing procedures comply with contract requirements.
- b. Verify that facilities and testing equipment are available and comply with testing standards.
- c. Check test instrument calibration data against certified standards.
- d. Verify that recording forms and test identification control number system, including all of the test documentation requirements, have been prepared.
- e. Results of all tests taken, both passing and failing tests, shall be recorded on the Quality Control report for the date taken. Specification paragraph/item reference, location where tests were taken, and the sequential control number identifying the test will be given. Actual test reports may be submitted later, if approved by the Contracting Officer, with a reference to the test number and date taken. An information copy of tests performed by an off-site or commercial test facility will be provided directly

to the Contracting Officer. Failure to submit timely test reports, as stated, may result in nonpayment for related work performed and disapproval of the test facility for this contract.

### **3.8 COMPLETION INSPECTION**

#### **3.8.1 Punch-Out Inspection**

Near the end of the work, or any increment of the work established by a time stated in the SPECIAL CONTRACT REQUIREMENTS Clause, "Commencement, Prosecution, and Completion of Work", or by the specifications, the CQC Manager shall conduct an inspection of the work. A punch list of items which do not conform to the approved drawings and specifications shall be prepared and included in the CQC documentation, as required by paragraph DOCUMENTATION. The list of deficiencies shall include the estimated date by which the deficiencies will be corrected. The CQC System Manager or staff shall make a second inspection to ascertain that all deficiencies have been corrected. Once this is accomplished, the Contractor shall notify the Government that the facility is ready for the Government Pre-Final inspection.

#### **3.8.2 Pre-Final Inspection**

The Government will perform the pre-final inspection to verify that the facility is complete and ready to be occupied. A Government Pre-Final Punch List may be developed as a result of this inspection. The Contractor's CQC System Manager shall ensure that all items on this list have been corrected before notifying the Government, so that a Final inspection with the customer can be scheduled. Any items noted on the Pre-Final inspection shall be corrected in a timely manner. These inspections and any deficiency corrections required by this paragraph shall be accomplished within the time slated for completion of the entire work or any particular increment of the work if the project is divided into increments by separate completion dates.

#### **3.8.3 Final Acceptance Inspection**

The Contractor's Quality Control Inspection personnel, plus the superintendent or other primary management person, and the Contracting Officer's Representative shall be in attendance at the final acceptance inspection. Additional Government personnel including, but not limited to, those from Base/Post Civil Facility Engineer user groups and major commands may also be in attendance. The final acceptance inspection will be formally scheduled by the Contracting Officer based upon results of the Pre-Final inspection. Notice shall be given to the Contracting Officer at least 14 days prior to the final acceptance inspection and shall include the Contractor's assurance that all specific items previously identified to the Contractor as being unacceptable, along with all remaining work performed under the contract, will be complete and acceptable by the date scheduled for the final acceptance inspection. Failure of the Contractor to have all contract work acceptably complete for this inspection will be cause for the Contracting Officer to bill the Contractor for the Government's additional inspection cost in accordance with the contract clause titled "Inspection of Construction".

### **3.9 DOCUMENTATION**

The Contractor shall maintain current records providing factual evidence that required quality control activities and/or tests have been performed. These records shall include the work of subcontractors and suppliers and shall be on an acceptable form that includes, as a minimum, the following information:

- a. Contractor/subcontractor and their area of responsibility.
- b. Operating plant/equipment with hours worked, idle, or down for repair.
- c. Work performed each day, giving location, description, and by whom. When Network Analysis (NAS) is used, identify each phase of work performed each day by NAS activity number.

- d. Test and/or control activities performed with results and references to specifications/drawings requirements. The control phase shall be identified (Preparatory, Initial, Follow-up). List of deficiencies noted, along with corrective action.
- e. Quantity of materials received at the site with statement as to acceptability, storage, and reference to specifications/drawings requirements.
- f. Submittals and deliverables reviewed, with contract reference, by whom, and action taken.
- g. Offsite surveillance activities, including actions taken.
- h. Job safety evaluations stating what was checked, results, and instructions or corrective actions.
- i. Instructions given/received and conflicts in plans and/or specifications.
- j. Contractor's verification statement.

These records shall indicate a description of trades working on the project; the number of personnel working; weather conditions encountered; and any delays encountered. These records shall cover both conforming and deficient features and shall include a statement that equipment and materials incorporated in the work and workmanship comply with the contract. The original and one copy of these records in report form shall be furnished to the Government daily within forty-eight (48) hours after the date covered by the report, except that reports need not be submitted for days on which no work is performed. As a minimum, one report shall be prepared and submitted for every 7 days of no work and on the last day of a no work period. All calendar days shall be accounted for throughout the life of the contract. The first report following a day of no work shall be for that day only. Reports shall be signed and dated by the CQC System Manager. The report from the CQC System Manager shall include copies of test reports and copies of reports prepared by all subordinate quality control personnel.

### **3.10 SAMPLE FORMS**

In accordance with Specification 01312 QUALITY CONTROL SYSTEM, the contractor shall use the forms produced by and printed from QCS. Samples of any forms required to meet the requirements of this section which are not produced by that system shall be included in the contractors Quality Control Plan.

### **3.11 NOTIFICATION OF NONCOMPLIANCE**

The Contracting Officer will notify the Contractor of any detected noncompliance with the foregoing requirements. The Contractor shall take immediate corrective action after receipt of such notice. Such notice, when delivered to the Contractor at the work site, shall be deemed sufficient for the purpose of notification. If the Contractor fails or refuses to comply promptly, the Contracting Officer may issue an order stopping all or part of the work until satisfactory corrective action has been taken. No part of the time lost due to such stop orders shall be made the subject of claim for extension of time or for excess costs or damages by the Contractor.

-- End of Section --

**SPECIFICATION SECTION 01525  
SAFETY AND OCCUPATIONAL HEALTH REQUIREMENTS**

**AFGHAN NATIONAL POLICE - BORDER POLICE COMPANY HEADQUARTERS  
PAKTIKA PROVINCE, AFGHANISTAN**

**PART 1 GENERAL**

For contractor safety on projects associated with this program, compliance with EM 385-1-1 safety requirements will be the long-term goal reached by growing a safety culture. This compliance will, by necessity, be achieved through a phased-in process. In the Commander's letter at the preface of the EM 385-1-1, he acknowledges that in OCONUS locations, strict compliance with the manual may not be possible – and through the hazard analysis process, safety measures can be developed to attain the same degree of safety.

This specification consists of two parts:

- 1) Sections 1.1 through 3.12.1, which are the standard safety specifications for work in Europe District and;
- 2) Appendix A, Phasing approach for safety in emerging countries where there is little or no national safety standards.

**1.1 REFERENCES**

The publications listed below form a part of this specification to the extent referenced. The publications are referred to within the text by the basic designation only.

AMERICAN NATIONAL STANDARDS INSTITUTE (ANSI)

ANSI A10.32	Personal Fall Protection - Safety Requirements for Construction and Demolition Operations
ANSI Z359.1(1992; R 1999)	Safety Requirements for Personal Fall Arrest Systems, Subsystems and Components
ANSI/ASSE A10.34(2001)	Protection of the Public on or Adjacent to Construction Sites
ASME B30.3(1996)	Construction Tower Cranes

ASME INTERNATIONAL (ASME)

ASME B30.22(2000)	Articulating Boom Cranes
ASME B30.5(2004)	Mobile and Locomotive Cranes

NATIONAL FIRE PROTECTION ASSOCIATION (NFPA)

NFPA 10(2002)	Portable Fire Extinguishers
NFPA 241(2000)	Safeguarding Construction, Alteration, and Demolition Operations
NFPA 51B(2003)	Fire Prevention During Welding, Cutting, and Other Hot Work

NFPA 70(2005) National Electrical Code  
NFPA 70E(2004) Electrical Safety in the Workplace

U.S. ARMY CORPS OF ENGINEERS (USACE)

EM 385-1-1(2003) Safety Safety and Health Requirements

U.S. NATIONAL ARCHIVES AND RECORDS ADMINISTRATION (NARA)

29 CFR 1910 Occupational Safety and Health Standards (OSHA)  
29 CFR 1910.146 Permit-required Confined Spaces  
29 CFR 1915 Confined and Enclosed Spaces and Other Dangerous Atmospheres in Shipyard Employment  
29 CFR 1919 Gear Certification  
29 CFR 1926 Safety and Health Regulations for Construction  
29 CFR 1926.500 Fall Protection

## 1.2 SUBMITTALS

Government approval is required for submittals with a "G" designation; submittals not having a "G" designation are for information only. When used, a designation following the "G" designation identifies the office that will review the submittal for the Government. The following shall be submitted in accordance with SR SUBMITTAL PROCEDURES:

### SD-01 Preconstruction Submittals

Accident Prevention Plan (APP); G, ACC  
Activity Hazard Analysis (AHA); G, ACC  
Crane Critical Lift Plan; G, ACC  
Proof of qualification for Crane Operators; G, ACC

### SD-06 Test Reports

Reports: Submit reports as their incidence occurs, in accordance with the requirements of the paragraph entitled, "Reports."

Accident Reports  
Monthly Exposure Reports  
Crane Reports  
Regulatory Citations and Violations

### SD-07 Certificates

Confined Space Entry Permit

Contractor Safety Self-Evaluation Checklist; G, ACC

Submit one copy of each permit/certificate attached to each Daily Quality Control Report.

### **1.3 DEFINITIONS**

- a. **Competent Person for Fall Protection.** A person who is capable of identifying hazardous or dangerous conditions in the personal fall arrest system or any component thereof, as well as their application and use with related equipment, and has the authority to take prompt corrective measures to eliminate the hazards of falling.
- b. **High Visibility Accident.** Any mishap which may generate publicity and/or high visibility.
- c. **Medical Treatment.** Treatment administered by a physician or by registered professional personnel under the standing orders of a physician. Medical treatment does not include first aid treatment even though provided by a physician or registered personnel.
- d. **Qualified Person for Fall Protection.** A person with a recognized degree or professional certificate, extensive knowledge, training and experience in the field of fall protection who is capable of performing design, analysis, and evaluation of fall protection systems and equipment.
- e. **Recordable Injuries or Illnesses.** Any work-related injury or illness that results in:
  - (1) Death, regardless of the time between the injury and death, or the length of the illness;
  - (2) Days away from work (any time lost after day of injury/illness onset);
  - (3) Restricted work;
  - (4) Transfer to another job;
  - (5) Medical treatment beyond first aid;
  - (6) Loss of consciousness; or
  - (7) A significant injury or illness diagnosed by a physician or other licensed health care professional, even if it did not result in (1) through (6) above.
- f. "USACE" property and equipment specified in USACE EM 385-1-1 should be interpreted as Government property and equipment.

### **1.4 DRUG PREVENTION PROGRAM**

Conduct a proactive drug and alcohol use prevention program for all workers, prime and subcontractor, on the site. Ensure that no employee uses illegal drugs or consumes alcohol during work hours. Ensure there are no employees under the influence of drugs or alcohol during work hours. After accidents, collect blood, urine, or saliva specimens and test the injured and involved employees for the influence of drugs and alcohol. A copy of the test shall be made available to the Contracting Officer upon request.

### **1.5 REGULATORY REQUIREMENTS**

In addition to the detailed requirements included in the provisions of this contract, work performed shall comply with USACE EM 385-1-1, and in particular, the requirements of the European Union Council Directive 92/57/EEC of 24 June 1992 on the implementation of minimum safety and health requirements at temporary or

mobile construction sites. Submit matters of interpretation of standards to the appropriate administrative agency for resolution before starting work. Where the requirements of this specification, applicable laws, criteria, ordinances, regulations, and referenced documents vary, the most stringent requirements shall apply.

## **1.6 SITE QUALIFICATIONS, DUTIES AND MEETINGS**

### **1.6.1 Personnel Qualifications**

#### **1.6.1.1 Site Safety and Health Officer (SSHO)**

Site Safety and Health Officer (SSHO) shall be provided at the work site at all times to perform safety and occupational health management, surveillance, inspections, and safety enforcement for the Contractor. The Contractor Quality Control (QC) person can only be the SSHO on this project if approved by the Contracting Officer. Any project exceeding 1 Million US dollars in value shall have a full time SSHO. The SSHO shall meet the following requirements: A minimum of 5 years safety work on similar projects; 30-hour OSHA construction safety class or European Union equivalent within the last 5 years; an average of at least 24 hours of formal safety training each year for the past 5 years. Competent person training as needed.

#### **1.6.1.2 Competent Person for Confined Space Entry**

Provide a competent person meeting the requirements of EM 385-1-1 who is assigned in writing by the Government Designated Authority (GDA) to assess confined spaces and who possesses demonstrated knowledge, skill and ability to:

- a. Identify the structure, location, and designation of confined and permit-required confined spaces where work is done;
- b. Calibrate and use testing equipment including but not limited to, oxygen indicators, combustible gas indicators, carbon monoxide indicators, and carbon dioxide indicators, and to interpret accurately the test results of that equipment;
- c. Perform all required tests and inspections specified in Section 06.I of EM 385-1-1;
- d. Assess hazardous conditions including atmospheric hazards in confined space and adjacent spaces and specify the necessary protection and precautions to be taken;
- e. Determine ventilation requirements for confined space entries and operations;
- f. Assess hazards associated with hot work in confined and adjacent space and determine fire watch requirements; and,
- g. Maintain records required.

#### **1.6.1.3 Crane Operators**

Crane operators shall meet the requirements in USACE EM 385-1-1, Section 16 and Appendix G. In addition, crane operators shall be designated as qualified by a source that qualifies crane operators (i.e., union, a government agency, or an organization that tests and qualifies crane operators). Proof of current qualification shall be provided.

### **1.6.2 Personnel Duties**

#### **1.6.2.1 Site Safety and Health Officer (SSHO) / Superintendent**

- a. Conduct daily safety and health inspections and maintain a written log which includes area/operation inspected, date of inspection, identified hazards, recommended corrective actions, estimated and actual dates of corrections. Safety inspection logs shall be attached to the Contractors' daily quality control report.
- b. Conduct mishap investigations and complete required reports. Maintain an accident/injury log such as the OSHA Form 300 or host nation equivalent, and Daily Production reports for prime and sub-contractors.
- c. Maintain applicable safety reference material on the job site.
- d. Attend the pre-construction conference, pre-work meetings including preparatory inspection meeting, and periodic in-progress meetings.
- e. Implement and enforce accepted APPS and AHAs.
- f. Maintain a safety and health deficiency tracking system that monitors outstanding deficiencies until resolution. A list of unresolved safety and health deficiencies shall be posted on the safety bulletin board.
- g. Ensure sub-contractor compliance with safety and health requirements.

Failure to perform the above duties will result in dismissal of the superintendent and/or SSSHO, and a project work stoppage. The project work stoppage will remain in effect pending approval of a suitable replacement.

### 1.6.3 Meetings

#### 1.6.3.1 Preconstruction Conference

- a. Contractor representatives who have a responsibility or significant role in accident prevention on the project shall attend the preconstruction conference. This includes the project superintendent, site safety and health officer, quality control supervisor, or any other assigned safety and health professionals who participated in the development of the APP (including the Activity Hazard Analyses (AHAs) and special plans, program and procedures associated with it).
- b. The Contractor shall discuss the details of the submitted APP to include incorporated plans, programs, procedures and a listing of anticipated AHAs that will be developed and implemented during the performance of the contract. This list of proposed AHAs will be reviewed at the conference and an agreement will be reached between the Contractor and the Contracting Officer's representative as to which phases will require an analysis. In addition, a schedule for the preparation, submittal, review, and acceptance of AHAs shall be established to preclude project delays.
- c. Deficiencies in the submitted APP will be brought to the attention of the Contractor at the preconstruction conference, and the Contractor shall revise the plan to correct deficiencies and re-submit it for acceptance. Work shall not begin until there is an accepted APP.
- d. The functions of a Preconstruction conference may take place at the Post-Award Kickoff meeting for Design Build Contracts.

#### 1.6.3.2 Safety Meetings

Shall be conducted and documented as required by EM 385-1-1. Minutes showing contract title, signatures of attendees and a list of topics discussed shall be attached to the Contractors' daily quality control report.

## 1.7 TRAINING

### 1.7.1 New Employee Indoctrination

New employees (prime and sub-contractor) will be informed of specific site hazards before they begin work. Documentation of this orientation shall be kept on file at the project site.

#### 1.7.2 Periodic Training

Provide Safety and Health Training in accordance with USACE EM 385-1-1 and the accepted APP. Ensure all required training has been accomplished for all onsite employees.

#### 1.7.3 Training on Activity Hazard Analysis (AHA)

Prior to beginning a new phase, training will be provided to all affected

### **1.8 ACCIDENT PREVENTION PLAN (APP)**

The Contractor shall use a qualified person to prepare the written site-specific APP in both English and in the host nation language. Prepare the APP in accordance with the format and requirements of USACE EM 385-1-1 and as supplemented herein. Cover all paragraph and subparagraph elements in USACE EM 385-1-1, Appendix A, "Minimum Basic Outline for Accident Prevention Plan". Specific requirements for some of the APP elements are described below. The APP shall be job-specific and shall address any unusual or unique aspects of the project or activity for which it is written. The APP shall interface with the Contractor's overall safety and health program. Any portions of the Contractor's overall safety and health program referenced in the APP shall be included in the applicable APP element and made site-specific. The Government considers the Prime Contractor to be the "controlling authority" for all work site safety and health of the subcontractors. Contractors are responsible for informing their subcontractors of the safety provisions under the terms of the contract and the penalties for noncompliance, coordinating the work to prevent one craft from interfering with or creating hazardous working conditions for other crafts, and inspecting subcontractor operations to ensure that accident prevention responsibilities are being carried out. The APP shall be signed by the person and firm (senior person) preparing the APP, the Contractor, the on-site superintendent, the designated site safety and health officer.

Submit the APP to the Contracting Officer 15 calendar days prior to the date of the preconstruction conference for acceptance. Work cannot proceed without an accepted APP.

Once accepted by the Contracting Officer, the APP and attachments will be enforced as part of the contract. Disregarding the provisions of this contract or the accepted APP will be cause for stopping of work, at the discretion of the Contracting Officer, until the matter has been rectified.

Once work begins, changes to the accepted APP shall be made with the knowledge and concurrence of the Contracting Officer, project superintendent, SSHO and quality control manager. Should any hazard become evident, stop work in the area, secure the area, and develop a plan to remove the hazard. Notify the Contracting Officer within 24 hours of discovery. In the interim, all necessary action shall be taken to restore and maintain safe working conditions in order to safeguard onsite personnel, visitors, the public, and the environment.

Copies of the accepted plan will be maintained at the Contracting Officer's office and at the job site.

The APP shall be continuously reviewed and amended, as necessary, throughout the life of the contract. Unusual or high-hazard activities not identified in the original APP shall be incorporated in the plan as they are discovered.

#### 1.8.1 EM 385-1-1 Contents

In addition to the requirements outlines in Appendix A of USACE EM 385-1-1, the following is required:

- a. Names and qualifications (resumes including education, training, experience and certifications) of all site safety and health personnel designated to perform work on this project to include the designated

- site safety and health officer and other competent and qualified personnel to be. The duties of each position shall be specified.
- b. Qualifications of competent and of qualified persons. As a minimum, competent persons shall be designated and qualifications submitted for each of the following major areas: excavation; scaffolding; fall protection; hazardous energy; confined space; health hazard recognition, evaluation and control of chemical, physical and biological agents; personal protective equipment and clothing to include selection, use and maintenance.
  - c. Confined Space Entry Plan. Develop a confined space entry plan in accordance with USACE EM 385-1-1, Section 06.I, and any other federal, state and local regulatory requirements identified in this contract. Identify the qualified person's name and qualifications, training, and experience. Delineate the qualified person's authority to direct work stoppage in the event of hazardous conditions. Include procedure for rescue by contractor personnel and the coordination with emergency responders. (If there is no confined space work, include a statement that no confined space work exists and none will be created.)
  - d. Crane Critical Lift Plan. Prepare and sign weight handling critical lift plans for lifts over 75 percent of the capacity of the crane or hoist (or lifts over 50 percent of the capacity of a barge mounted mobile crane's hoists) at any radius of lift; lifts involving more than one crane or hoist; lifts of personnel; and lifts involving non-routine rigging or operation, sensitive equipment, or unusual safety risks. The plan shall be submitted 15 calendar days prior to on-site work and include the requirements of USACE EM 385-1-1, paragraph 16.C.18. and the following:
    - (1) For lifts of personnel, the plan shall demonstrate compliance with the requirements of EM 385-1-1, Section 22.F.
    - (2) For barge mounted mobile cranes, barge stability calculations identifying barge list and trim based on anticipated loading; and load charts based on calculated list and trim. The amount of list and trim shall be within the crane manufacturer's requirements.
  - e. Fall Protection and Prevention (FP&P) Plan. The plan shall be site specific and address all fall hazards in the work place and during different phases of construction. It shall address how to protect and prevent workers from falling to lower levels when they are exposed to fall hazards above 1.8 m (6 feet). A qualified person for fall protection shall prepare and sign the plan. The plan shall include fall protection and prevention systems, equipment and methods employed for every phase of work, responsibilities, assisted rescue, self-rescue and evacuation procedures, training requirements, and monitoring methods. Fall Protection and Prevention Plan shall be revised every six months for lengthy projects, reflecting any changes during the course of construction due to changes in personnel, equipment, systems or work habits. The accepted Fall Protection and Prevention Plan shall be kept and maintained at the job site for the duration of the project. The Fall Protection and Prevention Plan shall be included in the Accident Prevention Plan (APP).

## **1.9 ACTIVITY HAZARD ANALYSIS (AHA)**

The Activity Hazard Analysis (AHA) format shall be in accordance with USACE EM 385-1-1, and shall be written in both English and the host nation language. Submit the AHA for review at least 15 calendar days prior to the start of each phase. Format subsequent AHAs as amendments to the APP. The analysis should be used during daily inspections to ensure the implementation and effectiveness of the activity's safety and health controls.

The AHA list will be reviewed periodically (at least monthly) at the Contractor supervisory safety meeting and updated as necessary when procedures, scheduling, or hazards change.

The activity hazard analyses shall be developed using the project schedule as the basis for the activities performed. Any activities listed on the project schedule will require an AHA. The AHAs will be developed by the contractor, supplier or subcontractor and provided to the prime contractor for submittal to the Contracting Officer.

#### **1.10 DISPLAY OF SAFETY INFORMATION**

Within 1 calendar day after commencement of work, erect a safety bulletin board at the job site. The safety bulletin board shall include information and be maintained as required by EM 385-1-1, section 01.A.06.

#### **1.11 SITE SAFETY REFERENCE MATERIALS**

Maintain safety-related references applicable to the project. Maintain applicable equipment manufacturer's manuals.

#### **1.12 EMERGENCY MEDICAL TREATMENT**

Contractors will arrange for their own emergency medical treatment. The Government has no responsibility to provide emergency medical treatment. Military medical clinics may provide emergency treatment for serious injuries; the contractor is responsible for coordination with the local military medical clinic prior to mobilization.

#### **1.13 REPORTS**

##### **1.13.1 Accident Reports**

For recordable injuries and illnesses, and property damage accidents resulting in at least \$2,000 in damages, the Prime Contractor shall conduct an accident investigation to establish the root cause(s) of the accident, complete the USACE Accident Report Form 3394 and provide the report to the Contracting Officer within 5 calendar day(s) of the accident. The Contracting Officer will provide copies of any required or special forms.

##### **1.13.2 Accident Notification**

Notify the Contracting Officer as soon as practical, but not later than four hours, after any accident meeting the definition of Recordable Injuries or Illnesses or High Visibility Accidents, property damage equal to or greater than \$2,000. Information shall include contractor name; contract title; type of contract; name of activity, installation or location where accident occurred; date and time of accident; names of personnel injured; extent of property damage, if any; extent of injury, if known, and brief description of accident (to include type of construction equipment used, PPE used, etc.). Preserve the conditions and evidence on the accident site until the Government investigation team arrives on-site and Government investigation is conducted.

##### **1.13.3 Monthly Exposure Reports**

Monthly exposure reporting to the Contracting Officer is required to be attached to the monthly billing request. This report is a compilation of employee-hours worked each month for all site workers, both prime and subcontractor. The Contracting Officer will provide copies of any special forms.

##### **1.13.4 Crane Reports**

Submit crane inspection reports required in accordance with USACE EM 385-1-1, Appendix H and as specified herein with Daily Reports of Inspections.

#### **1.14 HOT WORK**

Prior to performing "Hot Work" (welding, cutting, etc.) or operating other flame-producing/spark producing devices, a written permit shall be requested from the Installation. **CONTRACTORS ARE REQUIRED TO MEET ALL CRITERIA BEFORE A PERMIT IS ISSUED.** The Contractor will provide at least two (2) six kilogram ABC rated extinguishers for normal "Hot Work". All extinguishers shall be current inspection tagged, approved safety pin and tamper resistant seal. It is also mandatory to have a designated FIRE WATCH for any "Hot Work" done at this activity. The Fire Watch shall be trained in fire fighting techniques and remain on-site for a minimum of 120 minutes after completion of the task or as specified on the hot work permit.

When starting work in the facility, Contractors shall require their personnel to familiarize themselves with the location of the nearest fire alarm boxes and place in memory the emergency phone numbers. **ANY FIRE, NO MATTER HOW SMALL, SHALL BE REPORTED TO THE RESPONSIBLE FIRE DIVISION/DEPARTMENT IMMEDIATELY.**

## **PART 2 PRODUCTS**

Not used.

## **PART 3 EXECUTION**

### **3.1 CONSTRUCTION AND/OR OTHER WORK**

Before initiation of work at the job site, an accident prevention plan, written by the Contractor for the specific work and hazards of the contract and implementing in detail the pertinent requirements of EM 385-1-1, will be reviewed and found acceptable by designated Government personnel. Specific requirements for development of the accident prevention plan are found in sections 01.A and Appendix A of EM 385-1-1.

Before beginning each activity involving a type of work presenting hazards not experienced in previous project operations or where a new work crew or subcontractor is to perform the work, activity hazard analysis (AHA) shall be prepared by the Contractor performing the work activity. See paragraph 01.A.09 of EM 385-1-1.

The Contractor shall require subcontractors to submit their plan of operations showing methods they propose to use in accomplishing major phases of work.

The Contractor shall be prepared to discuss the plans in conferences convened by the Contracting Officer prior to starting work on each major phase of operation. Plans shall include all pertinent information such as layout of haul roads, access roads, storage areas, electrical distribution lines, methods of providing minimum exposure to overhead loads, and methods of access to work areas. The plan for accomplishing the initial work phase shall be submitted within 15 calendar days after award of the contract. Plans for subsequent major phases of work shall be submitted not later than 15 calendar days prior to initiation of work on each major phase.

All areas where construction, demolition, alteration, building, or similarly related activities take place, all workers shall have the following minimum personal protective clothing and equipment:

1. Short sleeve shirt.
2. Long trousers.
3. Steel-toed safety boots.
4. Hard hat.

#### **3.1.1 Falling Object Protection**

All areas must be barricaded to safeguard employees. When working overhead, barricade the area below to prevent entry by unauthorized employees. Construction warning tape and signs shall be posted so they are clearly visible from all possible access points. When employees are working overhead all tools and equipment shall be secured so that they will not fall. When using guardrail as falling object protection, all openings shall be small enough to prevent passage of potential falling objects.

### 3.1.2 Hazardous Material Use

Each hazardous material must receive approval prior to being brought onto the job site or prior to any other use in connection with this contract. Allow a minimum of 10 working days for processing of the request for use of a hazardous material. Any work or storage involving hazardous chemicals or materials must be done in a manner that will not expose Government or Contractor employees to any unsafe or unhealthful conditions. Adequate protective measures must be taken to prevent Government or Contractor employees from being exposed to any hazardous condition that could result from the work or storage. The Prime Contractor shall keep a complete inventory of hazardous materials brought onto the work-site. Approval by the Contracting Officer of protective measures and storage area is required prior to the start of the work.

### 3.1.3 Hazardous Material Exclusions

Notwithstanding any other hazardous material used in this contract, radioactive materials or instruments capable of producing ionizing/non-ionizing radiation (with the exception of radioactive material and devices used in accordance with USACE EM 385-1-1 such as nuclear density meters for compaction testing and laboratory equipment with radioactive sources) as well as materials which contain asbestos, mercury or polychlorinated biphenyls, di-isocyanates, lead-based paint are prohibited. The Contracting Officer, upon written request by the Contractor, may consider exceptions to the use of any of the above excluded materials.

### 3.1.4 Unforeseen Hazardous Material

The design should have identified materials such as PCB, lead paint, and friable and non-friable asbestos. If material, not indicated, that may be hazardous to human health upon disturbance during construction operations is encountered, stop that portion of work and notify the Contracting Officer immediately. Within 14 calendar days the Government will determine if the material is hazardous. If material is not hazardous or poses no danger, the Government will direct the Contractor to proceed without change. If material is hazardous and handling of the material is necessary to accomplish the work, the Government will issue a modification pursuant to "FAR 52.243-4, Changes" and "FAR 52.236-2, Differing Site Conditions."

## **3.2 FALL HAZARD PROTECTION AND PREVENTION PROGRAM**

The Contractor shall establish a fall protection and prevention program, for the protection of all employees exposed to fall hazards. The program shall include company policy, identify responsibilities, education and training requirements, fall hazard identification, prevention and control measures, inspection, storage, care and maintenance of fall protection equipment and rescue and evacuation procedures.

### 3.2.1 Training

The Contractor shall institute a fall protection training program. As part of the Fall Hazard Protection and Prevention Program, the Contractor shall provide training for each employee who might be exposed to fall hazards. A competent person for fall protection shall provide the training. Training requirements shall be in accordance with USACE EM 385-1-1, section 21.A.16.

### 3.2.2 Fall Protection Equipment and Systems

The Contractor shall enforce use of the fall protection equipment and systems designated for each specific work activity in the Fall Protection and Prevention Plan and/or AHA at all times when an employee is exposed to a fall hazard. Employees shall be protected from fall hazards as specified in EM 385-1-1, section 21. In addition to the required fall protection systems, safety skiff, personal floatation devices, life rings etc., are required when working above or next to water in accordance with USACE EM 385-1-1, paragraphs 05.H. and 05.I. Personal fall arrest systems are required when working from an articulating or extendible boom, swing stages, or suspended platform. In addition, personal fall arrest systems are required when operating other equipment such as scissor lifts if the work platform is capable of being positioned outside the wheelbase. The need for tying-off in such equipment is to prevent ejection of the employee from the equipment during raising, lowering, or travel.

Fall protection must comply with USACE EM 385-1-1 and host nation requirements, whichever is more stringent.

### 3.2.2.1 Personal Fall Arrest Equipment

Personal fall arrest equipment, systems, subsystems, and components shall meet ANSI Z359.1 or European Union equivalent. Only a full-body harness with a shock-absorbing lanyard or self-retracting lanyard is an acceptable personal fall arrest body support device. Body belts may only be used as a positioning device system (for uses such as steel reinforcing assembly and in addition to an approved fall arrest system). Harnesses shall have a fall arrest attachment affixed to the body support (usually a Dorsal D-ring) and specifically designated for attachment to the rest of the system. Only locking snap hooks and carabiners shall be used. Webbing, straps, and ropes shall be made of synthetic fiber. The maximum free fall distance when using fall arrest equipment shall not exceed 1.8 m (6 feet). The total fall distance and any swinging of the worker (pendulum-like motion) that can occur during a fall shall always be taken into consideration when attaching a person to a fall arrest system.

### 3.2.3 Fall Protection for Roofing Work

Fall protection controls shall be implemented based on the type of roof being constructed and work being performed. The roof area to be accessed shall be evaluated for its structural integrity including weight-bearing capabilities for the projected loading.

#### a. Low Sloped Roofs:

- (1) For work within 1.8 m (6 feet) of an edge, on low-slope roofs, personnel shall be protected from falling by use of personal fall arrest systems, guardrails, or safety nets. A safety monitoring system is not adequate fall protection and is not authorized.
- (2) For work greater than 1.8 m (6 feet) from an edge, warning lines shall be erected and installed in accordance with USACE EM 385-1-1.

b. Steep-Sloped Roofs: Work on steep-sloped roofs requires a personal fall arrest system, guardrails with toe-boards, or safety nets. This requirement also includes residential or housing type construction.

### 3.2.4 Existing Anchorage

Existing anchorages, to be used for attachment of personal fall arrest equipment, shall be certified (or re-certified) by a qualified person for fall protection in accordance with ANSI Z359.1 or European Union equivalent. Existing horizontal lifeline anchorages shall be certified (or re-certified) by a registered professional engineer with experience in designing horizontal lifeline systems.

### 3.2.5 Horizontal Lifelines

Horizontal lifelines shall be designed, installed, certified and used under the supervision of a qualified person for fall protection as part of a complete fall arrest system which maintains a safety factor of 2.

### 3.2.6 Guardrails and Safety Nets

Guardrails and safety nets shall be designed, installed and used in accordance with EM 385-1-1 or Host Nation requirements, whichever is more stringent.

### 3.2.7 Rescue and Evacuation Procedures

When personal fall arrest systems are used, the contractor must ensure that the mishap victim can self-rescue or can be rescued promptly should a fall occur. A Rescue and Evacuation Plan shall be prepared by the contractor and include a detailed discussion of the following: methods of rescue; methods of self-rescue; equipment used; training requirement; specialized training for the rescuers; procedures for requesting rescue and medical assistance; and transportation routes to a medical facility. The Rescue and Evacuation Plan shall be included in the Activity Hazard Analysis (AHA) for the phase of work, in the Fall Protection and Prevention (FP&P) Plan, and the Accident Prevention Plan (APP).

### **3.3 SCAFFOLDING**

Employees shall be provided with a safe means of access to the work area on the scaffold. Climbing of any scaffold braces or supports not specifically designed for access is prohibited. Access to scaffold platforms greater than 6 m in height shall be accessed by use of a scaffold stair system. Vertical ladders commonly provided by scaffold system manufacturers shall not be used for accessing scaffold platforms greater than 6 m in height. The use of an adequate gate is required. Contractor shall ensure that employees are qualified to perform scaffold erection and dismantling. Do not use scaffold without the capability of supporting at least four times the maximum intended load or without appropriate fall protection as delineated in the accepted fall protection and prevention plan. Stationary scaffolds must be attached to structural building components to safeguard against tipping forward or backward. Special care shall be given to ensure scaffold systems are not overloaded. Side brackets used to extend scaffold platforms on self-supported scaffold systems for the storage of material is prohibited. The first tie-in shall be at the height equal to 4 times the width of the smallest dimension of the scaffold base. Work platforms shall be placed on mud sills. Scaffold or work platform erectors shall have fall protection during the erection and dismantling of scaffolding or work platforms that are more than six feet. Delineate fall protection requirements when working above six feet or above dangerous operations in the Fall Protection and Prevention (FP&P) Plan and Activity Hazard Analysis (AHA) for the phase of work.

### **3.4 EQUIPMENT**

#### **3.4.1 Material Handling Equipment**

- a. Material handling equipment such as forklifts shall not be modified with work platform attachments for supporting employees unless specifically delineated in the manufacturer's printed operating instructions.
- b. The use of hooks on equipment for lifting of material must be in accordance with manufacturer's printed instructions.
- c. Operators of forklifts or power industrial trucks shall be trained/licensed in accordance with Host Nation requirements.

#### **3.4.2 Weight Handling Equipment**

- a. Cranes and derricks shall be equipped as specified in EM-385-1-1 section 16.
- b. The Contractor shall notify the Contracting Officer 15 days in advance of any cranes entering the activity so that necessary quality assurance spot checks can be coordinated. Contractor's operator shall remain with the crane during the spot check.
- c. The Contractor shall comply with the crane manufacturer's specifications and limitations for erection and operation of cranes and hoists used in support of the work. Erection shall be performed under the supervision of a designated person. All testing shall be performed in accordance with the manufacturer's recommended procedures.
- d. Under no circumstance shall a Contractor make a lift at or above 90% of the cranes rated capacity in any configuration.

- e. When operating in the vicinity of overhead transmission lines, operators and riggers shall be alert to this special hazard and shall follow the requirements of USACE EM 385-1-1 section 11.
- f. Crane suspended personnel work platforms (baskets) shall not be used unless the Contractor proves to the satisfaction of the Contracting Officer that using any other access to the work location would provide a greater hazard to the workers or is impossible. Personnel shall not be lifted with a line hoist or friction crane.
- g. Portable fire extinguishers shall be inspected, maintained, and recharged.
- h. All employees shall be kept clear of loads about to be lifted and of suspended loads.
- i. The Contractor shall use cribbing when performing lifts on outriggers.
- j. The crane hook/block must be positioned directly over the load. Side loading of the crane is prohibited.
- k. A physical barricade must be positioned to prevent personnel from entering the counterweight swing (tail swing) area of the crane.
- l. Certification records which include the date of inspection, signature of the person performing the inspection, and the serial number or other identifier of the crane that was inspected shall always be available for review by Contracting Officer personnel.
- m. Written reports listing the load test procedures used along with any repairs or alterations performed on the crane shall be available for review by Contracting Officer personnel.
- n. Certify that all crane operators have been trained in proper use of all safety devices (e.g. anti-two block devices).
- o. Take steps to ensure that wind speed does not contribute to loss of control of the load during lifting operations. Prior to conducting lifting operations the contractor shall set a maximum wind speed at which a crane can be safely operated based on the equipment being used, the load being lifted, experience of operators and riggers, and hazards on the work site. This maximum wind speed determination shall be included as part of the activity hazard analysis plan for that operation.

### **3.5 EXCAVATIONS**

The competent person for excavations performed as a result of contract work shall be on-site when excavation work is being performed, and shall inspect, and document the excavations daily prior to entry by workers. The competent person must evaluate all hazards, including atmospheric, that may be associated with the work, and shall have the resources necessary to correct hazards promptly.

#### **3.5.1 Utility Locations**

Prior to any excavation, all underground utilities in the work area must be positively identified by the contractor utilizing a) a private utility locating service in addition to any station locating service, and/or b) a metal and/or cable-detecting device along the route of the excavation. All underground utilities discovered will be flagged a distance of one-half (1/2) meter on each side of the location, and any markings made during the utility investigation must be maintained throughout the contract.

Damage occurring to existing utilities, when the above procedures are not followed, will be repaired at the Contractor's expense.

#### **3.5.2 Utility Location Verification**

The Contractor must physically verify underground utility locations by hand digging using wood or fiberglass handled tools when any adjacent construction work is expected to come within three feet of the underground system. Digging within 0.61 m (2 feet) of a known utility must not be performed by means of mechanical equipment; hand digging shall be used. If construction is parallel to an existing utility the utility shall be exposed by hand digging every 30.5 m (100 feet) if parallel within 1.5 m (5 feet) of the excavation.

### 3.5.3 Shoring Systems

Trench and shoring systems must be identified in the accepted safety plan and AHA. Manufacture tabulated data and specifications or registered engineer tabulated data for shoring or benching systems shall be readily available on-site for review. Job-made shoring or shielding shall have the registered professional engineer stamp, specifications, and tabulated data. Extreme care must be used when excavating near direct burial electric underground cables.

### 3.5.4 Trenching Machinery

Trenching machines with digging chain drives shall be operated only when the spotters/laborers are in plain view of the operator. Operator and spotters/laborers shall be provided training on the hazards of the digging chain drives with emphasis on the distance that needs to be maintained when the digging chain is operating. Documentation of the training shall be kept on file at the project site.

## 3.6 UTILITIES WITHIN CONCRETE SLABS

Utilities located within concrete slabs or pier structures, bridges, and the like, are extremely difficult to identify due to the reinforcing steel used in the construction of these structures. Whenever contract work involves concrete chipping, saw cutting, or core drilling, the existing utility location must be coordinated with station utility departments in addition to a private locating service. Outages to isolate utility systems shall be used in circumstances where utilities are unable to be positively identified. The use of historical drawings does not alleviate the contractor from meeting this requirement.

## 3.7 ELECTRICAL

### 3.7.1 Conduct of Electrical Work

Underground electrical spaces must be certified safe for entry before entering to conduct work. Cables that will be cut must be positively identified and de-energized prior to performing each cut. Positive cable identification must be made prior to submitting any outage request for electrical systems. Arrangements are to be coordinated with the Contracting Officer and Station Utilities for identification. The Contracting Officer will not accept an outage request until the Contractor satisfactorily documents that the circuits have been clearly identified. Perform all high voltage cable cutting remotely using hydraulic cutting tool. When racking in or live switching of circuit breakers, no additional person other than the switch operator will be allowed in the space during the actual operation. Plan so that work near energized parts is minimized to the fullest extent possible. Use of electrical outages clear of any energized electrical sources is the preferred method. When working in energized substations, only qualified electrical workers shall be permitted to enter. When work requires Contractor to work near energized circuits as defined by the NFPA 70, high voltage personnel must use personal protective equipment that includes, as a minimum, electrical hard hat, safety shoes, insulating gloves with leather protective sleeves, fire retarding shirts, coveralls, face shields, and safety glasses. In addition, provide electrical arc flash protection for personnel as required by NFPA 70E. Insulating blankets, hearing protection, and switching suits may also be required, depending on the specific job and as delineated in the Contractor's AHA.

### 3.7.2 Portable Extension Cords

Portable extension cords shall be sized in accordance with manufacturer ratings for the tool to be powered and protected from damage. All damaged extension cords shall be immediately removed from service. Portable extension cords shall meet the requirements of NFPA 70 or European Union equivalent.

### **3.8 WORK IN CONFINED SPACES**

The Contractor shall comply with the requirements in Section 06.I of USACE EM 385-1-1. Any potential for a hazard in the confined space requires a permit system to be used.

- a. Entry Procedures. Prohibit entry into a confined space by personnel for any purpose, including hot work, until the qualified person has conducted appropriate tests to ensure the confined or enclosed space is safe for the work intended and that all potential hazards are controlled or eliminated and documented. (See Section 06.I.06 of USACE EM 385-1-1 for entry procedures). All hazards pertaining to the space shall be reviewed with each employee during review of the AHA.
- b. Forced air ventilation is required for all confined space entry operations and the minimum air exchange requirements must be maintained to ensure exposure to any hazardous atmosphere is kept below its' action level.
- c. Ensure the use of rescue and retrieval devices in confined spaces greater than 1.5 m (5 feet) in depth. Conform to Sections 06.I.08, 06.I.09 and 06.I.10 of USACE EM 385-1-1.
- d. Sewer wet wells require continuous atmosphere monitoring with audible alarm for toxic gas detection.
- e. Include training information for employees who will be involved as entrants and attendants for the work. Conform to Section 06.I.07 of USACE EM 385-1-1.
- f. Daily Entry Permit. Post the permit in a conspicuous place close to the confined space entrance.

### **3.9 CRYSTALLINE SILICA**

Grinding, abrasive blasting, and foundry operations of construction materials containing crystalline silica, shall comply with USACE EM 385-1-1, Appendix C. The Contractor shall develop and implement effective exposure control and elimination procedures to include dust control systems, engineering controls, and establishment of work area boundaries, as well as medical surveillance, training, air monitoring, and personal protective equipment.

### **3.10 DEMOLITION**

#### **3.101.1 Demolition Plan**

The Contractor shall submit a written demolition plan for all demolition work to be carried on the site. In addition, the demolition plan shall be signed by a Professional Registered Engineer and meet the requirements of the Corps of Engineers Safety and Health Manual, EM 385-1-1, section 23. The demolition plan shall be submitted to the COR at least 1 week before the beginning of the work, including structural calculations for the demolition, if necessary. The demolition work shall not begin before the Contractor has received a written approval from the COR.

#### **3.12.1 Protection of Personnel**

During the demolition work the Contractor shall continuously evaluate the condition of the structure being demolished and take immediate action to protect all personnel working in and around the demolition site. No area, section, or component of floors, roofs, walls, columns, pilasters, or other structural element will be allowed to be left standing without sufficient bracing, shoring, or lateral support to prevent collapse or failure while workers remove debris or perform other work in the immediate area.

#### **3.10.1 Protection of Structures**

Floors, roofs, walls, columns, pilasters, and other structural components that are designed and constructed to stand without lateral support or shoring, and are determined to be in stable condition, shall remain standing without additional bracing, shoring, or lateral support until demolished, unless directed otherwise by the COR. The Contractor shall ensure that no elements determined to be unstable are left unsupported and shall be responsible for placing and securing bracing, shoring, or lateral supports as may be required as a result of any cutting, removal, or demolition work performed under this contract.

Interior concrete or masonry walls shall be demolished from the top down unless a Registered Engineer can demonstrate that an alternate method poses no additional safety hazards

### **3.11 HOUSEKEEPING**

#### **3.11.1 Clean-Up**

The Contractor shall be responsible for cleaning up. The Contractor shall require his personnel to keep the immediate work site clean of all dirt and debris resulting from work under this contract. Accumulated dirt and debris shall be hauled off and disposed of in accordance with local law and at least once a week by the Contractor. Additionally, all debris in work areas shall be cleaned up daily or more frequently if necessary. Construction debris may be temporarily located in an approved location, however garbage accumulation must be removed each day.

Stairwells used by the Contractor during execution of work shall be cleaned daily. Cloths, mops, and brushes containing combustible materials shall be disposed of or stored outside of the buildings in tight covered metal containers. Paints and thinners shall not be poured into inlets of the interior or exterior sewage system. Paint, stains, and other residues on adjacent surfaces or fixtures caused by the Contractor shall be carefully removed and cleaned to original finish. Upon completion of the work, the Contractor shall remove all construction equipment, materials and debris resulting from the work. The entire work site and the area used by Contractor personnel shall be left clean.

### **ATTACHMENT**

STR 015250 – SAFETY AND OCCUPATIONAL HEALTH PHASING PLAN

## A. PURPOSE AND RESPONSIBILITIES:

1. The purpose of this SOH Phasing Plan is to establish controls and procedures to reduce the safety and occupational health risks on associated projects to an acceptable level. This SOH Phasing Plan is not intended to address all program SOH requirements, but provides general emphasis to certain procedures and requirements addressed in: EM 385-1-1, U.S. Army Corps of Engineers Safety and Health Requirements Manual

2. For contractor safety on projects associated with this program, compliance with EM 385-1-1 safety requirements will be the long-term goal reached by growing a safety culture. This compliance will, by necessity, be achieved through a phased-in process. In the Commander's letter at the preface of the EM 385-1-1, he acknowledges that in OCONUS locations, strict compliance with the manual may not be possible – and through the hazard analysis process, safety measures can be developed to attain the same degree of safety.

a. The exact timeline and methods of compliance, based generally on the Phase plan below will be determined by in-theater Project Delivery Team (PDT) partners responsible for safety, to include USACE Field Engineering/Construction/ Safety personnel, Prime Contractors and Local Subcontractors. The Prime Contractor, in partnership with the USACE and subcontractors, will develop a Safety and occupational Health Plan (SOHP) consisting of a specific Accident Prevention Plan (APP) and Activity Hazard Analysis for each project.

b. Each project SOHP will evolve as a living document, starting by dividing into phases to provide a goal with a timeline. Focus for the project safety program areas will be based on the following time-based phases.

Phase I: “Saving Lives”. Establish achievable compliance methods and basic worker safety education to eliminate or reduce to an acceptable level the life-threatening conditions associated with high hazard construction activities.

- The initial high-hazard focus areas shall include:
  - Excavations
  - Fall Hazards
  - Electrical Work
  - Mobile Construction Equipment
  - Machinery
  - Confined Spaces
- Develop a basic worker safety and health practices manual/ guide and associated mandatory training for each Focus area listed above. These will be in English and local language, based on local conditions and practices and targeted at high-hazard activities.
- On all contract sites, the basic life-support will include First Aid Kits, and emergency communication.
- Contractor Accident Prevention Plans, Activity Hazard Analyses, and other safety-related systems under development with assistance by PDT

Phase II: “Building A Safety Culture” (Approximately one year, beginning at end of Phase I) Advanced safety education of local contractors and LN work force. Full contractor compliance with USACE safety standards related to high-hazard situations, increased application of standards on all work.

- Workforce education and training to include all applicable requirements of EM 385-1-1 and International Safety Standards
- All required Personal Protective Equipment (PPE) available and used by workers in applicable work practices, as outlined in the EM 385-1-1.
- Contractor Accident Prevention Plans, Activity Hazard Analyses, and other safety-related systems refined to meet standard USACE expectations with assistance by PDT
- Standard Contractor Safety administrative responsibilities required, i.e.: Accident reporting, man-hour tracking, training documentation, First Aid personnel certification, fire protection, etc.

Phase III, "Full Performance" (beginning at end of Phase II) Full performance in compliance with EM 385-1-1 and other applicable laws, regulations, design codes and standards.

Where standard compliance is not possible, local methods may be used in accordance with implementing letter of EM 385-1-1 or through formal waiver process.

3. The PDT shall employ the "Plan, Do, Check, Act" process for implementing this SOHP as a living document. Each PDT member is responsible for planning for safety and health management within their area of responsibility, implementing agreed-on mitigation, checking to assure that the SOHP is being implemented and acting to adjust plans and implementation with a goal of continuous improvement. This plan will be reviewed and revised as needed at the initiation of each Phase listed above.

4. The PDT members shall cooperate in developing a listing of potential hazards associated with each project.

#### B. GOALS AND OBJECTIVES:

1. Goals. The safety and health goals of all projects are:
  - a. Be accident free
  - b. Detect and address safety and health problems early in the life of each project
  - c. Do not accept unnecessary risk
  - d. Every team member, to include contractors shall contribute to the safety and health of their fellow team members and assure that the product is free of inherent hazards to the user.
  - e. Educate the workforce and promote Safety as a new way of doing business, show how the project and the employee benefit from Safety.
2. Objectives. The safety and health objectives of this program are:
  - a. Managers, supervisors, and workers shall be held accountable, based on the current Phase, for safety and health.
  - b. Safety and health expectations shall be communicated with the work force in their native language through the use of banners, flyers, and periodic safety meetings
  - c. The work force shall have the safety and health training needed to perform the work at hand, based on the Phase.
  - d. Injury and property damage shall be avoided through early detection and management of hazards

#### Phase I Interim Safety and Occupational Health Work Practices for USACE Contractor Projects

##### Phase I Safety Program

1. Contractors shall strive to maintain full compliance with the USACE Safety Requirements Manual, EM 385-1-1. This may not be easily achieved during this Phase, due to a number of factors. The focus for safety and health efforts during this Phase is Saving Lives – the prevention of deaths, permanently disabling injuries, and major property loss. The goal during this period is to provide the equipment and methods needed to save lives and to train the workforce in working safely and using the correct personal Protective Equipment (PPE).

2. In order to assist in achieving this goal immediately, the following interim standards shall be used (as a minimum acceptable standard) when full compliance with the EM 385-1-1 is not possible. Contractors shall provide these standards in to their workforce in the local language and shall provide training as needed to ensure worker awareness.

---

#### Basic Safety and Health Standards for Construction

- A. USACE and the contractors must form a team to assure safety on every job site and prevent serious accidents. All unsafe conditions must be reported and the hazard reduced before work may proceed.
- B. Personal Protective Equipment (PPE) may not always be available to every worker during this Phase. Where the equipment required by the USACE Safety Manual, EM 385-1-1, cannot be provided in a timely

manner, the contractor shall develop methods that will provide a similar degree of safety (as accepted by USACE) and not expose the workers to serious risk. The mandatory minimum standards for all PPE are:

- Footwear: Closed-toe durable shoes or boots shall be worn by all workers on the project site. No sandals or sports shoes will be allowed, at no time will workers be allowed on the project site with bare feet. Safety footwear (steel-toe or other protection) should be worn by workers using steel rollers, tampers, jack hammers or carrying heavy objects (metal, concrete, stone)
  - Head Protection: When they are available, hard hats should be worn by all construction workers when they are at the project. Hard Hats must be worn in overhead hazard areas including material hoisting/ lifting operations, areas below scaffolds and other elevated work, in excavations, and low ceiling areas that have sharp or hazardous projections. If they are not available, then workers must be kept away from these and other overhead hazard areas.
  - Respirators: Workers exposed to toxic chemicals, vapors, gases and dusts must wear proper respiratory protection. Such exposure is expected in asbestos removal/ repair work, working with paints and solvents in rooms or enclosed spaces, and fuel production facilities. The employer must train the workers in the uses of the respirator and how to properly wear it. The minimum acceptable respirator is a negative pressure filter or cartridge half-face respirator that is correctly equipped for the hazard. Contractors shall consult and follow the ACGIH guidance for length of allowable exposure to the contaminant and workers shall not exceed the recommended time for exposure. Dust Masks will be worn when the work is producing visible dust.
  - Eye Protection: Workers shall wear protective glasses, goggles, or visors when exposed to eye hazards. These hazards include concrete dust, stone and concrete chips from hammering, sandblasting, and power tool cutting or milling. Workers performing welding and cutting with torches or arc-welding equipment shall wear the proper shaded lenses in face shields and/ or goggles.
  - Hearing Protection: Protective ear plugs shall be worn when workers are exposed to potentially damaging noise including jack hammers, flight line operations, power saws and grinders, and combustion engines without mufflers.
  - Gloves: All workers shall have protective gloves appropriate to the task.
  - Clothing: Workers shall wear clothing that protects their skin from damage – shirts and long pants at a minimum. Workers exposed to welding operations, chemicals, abrasive blasting, wet concrete, asbestos, and other hazardous contaminants will wear appropriate clothing for the hazard. Workers using power tools or operating equipment shall not wear very loose or flowing clothing that may get caught in the equipment.
- C. Work Methods for Highly Hazardous Work: The following types of work and hazards are recognized as the leading cause of serious injuries and deaths in construction work. Each type of work has specific PPE and safety equipment that is required to do the work and also specific procedures that must be followed every time the work is done. These interim measures are the minimum acceptable precautions. For each project, an Activity Hazard Analysis (AHA) shall be completed and, when possible, compliance with more restrictive methods of the EM 385-1-1 shall be achieved.

Workers shall be trained on the following safety precautions, the nature of the hazards involved, and any additional work methods used before performing each type of work

- Excavations
  - The Site Safety and Health Officer will be contacted for inspection of the work prior to digging. The SSHO will assist in any safety equipment or techniques that are required to avoid injury. They will also provide a safety check on the location to assure there are no underground hazards at the site.
  - All excavations or unsafe areas will be marked with barricades or warning tape. These warnings must be maintained and visible until the area is restored to a safe condition.

- When workers will enter trenches, the walls shall be sloped according to the type of soil or shoring, trench boxes, or other structures will be used to protect workers from collapsing walls
  - Soil removed from trenches will not be placed at the edge of the trench – it must be placed back at least 1 meter from the edge.
  - Vehicles and construction equipment must not be parked closer than 2 meters from the edge of an excavation.
  - Excavation walls shall be inspected regularly during each day to check for cracks, bulges, large stones, sandy areas, and failure of the wall. If these conditions are found, nobody may enter the excavation and the damaged area must be dug out or braced.
- Fall Hazards
    - When working above 2 meters from the ground or another level, all workers shall be protected from falling. The SSHO will inspect prior to beginning work to be sure the work methods are safe. Inspection will include work on ladders, scaffolds, and other elevated work areas.
    - Protection systems shall be sturdy railings, walls, or other structures
    - If there are no structures to protect workers, body belts or harnesses shall be used along with lanyards.
    - Body belts should be mainly be used only to prevent a worker from falling over an edge or off a structure.
    - Body belts and harnesses can both be used as fall protection (stopping a falling worker). The lanyard shall be rope strong enough to withstand the shock of stopping the worker's weight, and they shall be as short as possible, to limit the shock force. Lanyards shall never allow a worker to fall more than 2 meters. It is recommended that lanyards without shock absorber devices be no longer than 1 meter.
- Electrical Work
    - All circuits, wires, and electrical devices shall be tested with a volt meter and found to be de-energized before workers touch the energized parts
    - Controls, switches, and other means for energizing the circuit or equipment shall be tagged "do not operate"
    - Workers shall not work closer to energized systems than the distances listed in the USACE manual.
    - Temporary electrical systems shall be grounded and tested for good ground resistance before use.
    - Power tools shall be protected from water and damage, and their cords must be insulated. Cords must be factory installed or equivalent replacements, including safety grip plug and cord boot.
    - Extension cords will be in safe, good working order.
- Mobile Construction Equipment
    - If equipment, particularly cranes, are damaged the repairs shall be done by a competent repair person and verified by the SSHO prior to being brought back into service.
    - Nobody may ride outside the cab of construction equipment. Specifically, no riders may ever be in loader buckets, bulldozer blades, on forklift forks, or suspended by a crane.
    - When workers are nearby, construction equipment must have reverse signal alarms or shall use a spotter standing away from the equipment. The spotter must be visible by the driver and positioned to see the area behind the equipment.
    - Construction equipment must work a safe distance from electrical systems, based on the voltage.
    - Cranes must be used according to the manufacturer. If no manufacturer data is available, a load chart shall be developed by a qualified engineer.

- Workers should stay out of the radius of the crane boom during a lift.
- Lifting ropes shall be inspected daily for breaks and failure of hardware and fittings.
- Nobody shall ever ride the hook or load of a crane.
  
- Machinery
  - Rotating shafts, wheels, blades, and other hazardous parts shall have guards to prevent workers from being injured.
  - Fuel-powered machinery must not be operated indoors or near enclosed areas without using powered ventilation to prevent toxic CO build-up.
  - Metal housings of electrically powered equipment must be grounded
  
- Confined Spaces
  - The SSHO will pre-approve any work in a confined space, such as in a tank, sewer, manhole or any other enclosed area. The SSHO will inspect the work and assist with any safety equipment or techniques that are required.
  - All permit-required confined spaces (PRCS) on a project shall have signs prohibiting entry.
  - Entrants, supervisors, and attendants for PRCS shall be properly trained.
  - When available, oxygen/flammable/toxic gas meters shall be used for all PRCS. This equipment must be used to evaluate the air in all spaces known or suspected to have contained flammable or toxic chemicals or contain sewage, rotting vegetation or other organic matter.
  - For spaces not meeting the above criteria, mechanical ventilation fans shall be used to clear the air in the space when meters are not available. Based on the air flow of the fan, it shall exhaust the total volume of the space a minimum of seven times prior to entry.
  - All entrants shall wear a harness, body belt, or other device attached to a rope sufficient to retrieve the worker in an emergency.
  - Permits should be used during PRCS entry. If not possible, then some visible means, such as flags or tags outside the entrance, shall be used so supervisors can see when workers are in the space.
  
- Gas Cylinders
  - Pressurized gas cylinders, such as Oxygen and Acetylene tanks will be stored in a holding stand/ cart to prevent them from falling over. Cylinders will not be placed free on the ground or standing free. If the bottle is not in use the valve will be removed.
  
- D. Child Labor. Minors under the age of 18 may not perform any of the above hazardous work. Additionally, these minors can not perform any hazardous work such as operating dangerous power tools (circular saws, jack hammers, lathes, etc), driving vehicles, be exterior assistants for vehicle operators or operating mobile construction equipment, explosives work, work at heights over 2 meters without standard railings, electrical work, entering excavations, and work with toxic substances.

-- End of Attachment --

**SPECIFICATION SECTION 01770  
CLOSEOUT PROCEDURES**

**AFGHAN NATIONAL POLICE - BORDER POLICE COMPANY HEADQUARTERS  
PAKTIKA PROVINCE, AFGHANISTAN**

**PART 1: GENERAL**

**1.1 SUBMITTALS**

Government approval is required for submittals with a "G" designation; submittals not having a "G" designation are for information only. When used, a designation following the "G" designation identifies the office that will review the submittal for the Government. The following shall be submitted in accordance with Section 01335 SUBMITTAL PROCEDURES:

SD-10 Operation and Maintenance Data  
Equipment/Product Warranty List; G  
Submit Data Package 1 in accordance with Section 01781 OPERATION AND MAINTENANCE DATA.

SD-11 Closeout Submittals  
As-Built Drawings; G  
Record Of Materials; G  
Equipment/Product Warranty Tag; G

**1.2 PROJECT RECORD DOCUMENTS**

**1.2.1 As-Built Drawings**

As built drawings shall be submitted in accordance with Section 01015 SPECIAL CONDITIONS

**1.2.2 As-Built Record of Materials**

Furnish a record of materials.

Where several manufacturers' brands, types, or classes of the item listed have been used in the project, designate specific areas where each item was used. Designations shall be keyed to the areas and spaces depicted on the contract drawing. Furnish the record of materials used in the following format:

MATERIALS DESIGNATION	SPECIFICATION	MANUFACTURER	MATERIALS USED (MANUFACTURER'S DESIGNATION)	WHERE USED

**1.3 EQUIPMENT/PRODUCT WARRANTIES**

**1.3.1 Equipment/Product Warranty List**

The Contractor shall develop a warranty management plan which shall contain information relevant to the clause Warranty of Construction. At least 30 days before the planned pre-warranty conference, the Contractor shall submit the warranty management plan for Government approval. The warranty management plan shall include all required actions and documents to assure that the Government receives all warranties to which it is entitled. The plan shall be in narrative form and contain sufficient detail to render it suitable for use by future maintenance and repair personnel, whether tradesmen, or of engineering background, not necessarily familiar with this contract. The term "status" as indicated below shall include due date and whether item has been submitted or was accomplished. Warranty information made available during the construction phase shall be submitted to the Contracting Officer for approval prior to each monthly pay estimate. Approved information shall be assembled in a binder and shall be turned over to the Government upon acceptance of the work. The construction warranty period shall begin on the date of project acceptance and shall continue for the full product warranty period. A joint 4 month and 9 month warranty inspection shall be conducted, measured from time of acceptance, by the Contractor, Contracting Officer and the Customer Representative. Information contained in the warranty management plan shall include, but shall not be limited to, the following:

a. Roles and responsibilities of all personnel associated with the warranty process, including points of contact and telephone numbers within the organizations of the Contractors, subcontractors, manufacturers or suppliers involved.

b. Listing and status of delivery of all Certificates of Warranty for extended warranty items, to include roofs, HVAC balancing, pumps, motors, transformers, and for all commissioned systems such as fire protection and alarm systems, sprinkler systems, lightning protection systems, etc.

c. A list for each warranted equipment, item, feature of construction or system indicating:

1. Name of item.
2. Model and serial numbers.
3. Location where installed.
4. Name and phone numbers of manufacturers or suppliers.
5. Names, addresses and telephone numbers of sources of spare parts.
6. Warranties and terms of warranty. This shall include one-year overall warranty of construction. Items which have extended warranties shall be indicated with separate warranty expiration dates.
7. Cross-reference to warranty certificates as applicable.
8. Starting point and duration of warranty period.
9. Summary of maintenance procedures required to continue the warranty in force.
10. Cross-reference to specific pertinent Operation and Maintenance manuals.
11. Organization, names and phone numbers of persons to call for warranty service.
12. Typical response time and repair time expected for various warranted equipment.

d. The Contractor's plans for attendance at the 4 and 9 month post-construction warranty inspections conducted by the Government.

e. Procedure and status of tagging of all equipment covered by extended warranties.

f. Copies of instructions to be posted near selected pieces of equipment where operation is critical for warranty and/or safety reasons.

### 1.3.2 Performance of Warranty Work

In the event the Contractor fails to commence and diligently pursue any construction warranty work required, the Contracting Officer will have the work performed by others, and after completion of the work, will charge the remaining construction warranty funds of expenses incurred by the Government while performing the work, including, but not limited to administrative expenses.

Following oral or written notification of required construction warranty repair work, the Contractor shall respond in a timely manner. Written verification will follow oral instructions. Failure of the Contractor to respond will be cause for the Contracting Officer to proceed against the Contractor.

### 1.3.3 Pre-Warranty Conference

Prior to contract completion, and at a time designated by the Contracting Officer, the Contractor shall meet with the Contracting Officer to develop a mutual understanding with respect to the requirements of this section. Communication procedures for Contractor notification of construction warranty defects, priorities with respect to the type of defect, reasonable time required for Contractor response, and other details deemed necessary by the Contracting Officer for the execution of the construction warranty shall be established/reviewed at this meeting. In connection with these requirements and at the time of the Contractor's quality control completion inspection, the Contractor shall furnish the name, telephone number and address of a licensed and bonded company which is authorized to initiate and pursue construction warranty work action on behalf of the Contractor. This point of contact will be located within the local service area of the warranted construction, shall be continuously available, and shall be responsive to Government inquiry on warranty work action and status. This requirement does not relieve the Contractor of any of its responsibilities in connection with other portions of this provision.

### 1.3.4 Warranty Tags

At the time of installation, each warranted item shall be tagged with a durable, oil and water resistant tag approved by the Contracting Officer. Each tag shall be attached with a copper wire and shall be sprayed with a silicone waterproof coating. The date of acceptance and the QC signature shall remain blank until project is accepted for beneficial occupancy. The tag shall show the following information.

- a. Type of product/material \_\_\_\_\_
- b. Model number \_\_\_\_\_
- c. Serial number \_\_\_\_\_
- d. Contract number \_\_\_\_\_
- e. Warranty period \_\_\_\_\_ from \_\_\_\_\_ to \_\_\_\_\_
- f. Inspector's signature \_\_\_\_\_
- g. Construction Contractor \_\_\_\_\_  
Address \_\_\_\_\_  
Telephone number \_\_\_\_\_
- h. Warranty contact \_\_\_\_\_  
Address \_\_\_\_\_  
Telephone number \_\_\_\_\_
- i. Warranty response time priority code \_\_\_\_\_
- j. WARNING - PROJECT PERSONNEL TO PERFORM ONLY OPERATIONAL  
MAINTENANCE DURING THE WARRANTY PERIOD.

## 1.4 MECHANICAL TESTING AND BALANCING

All contract requirements for testing/adjusting/balancing shall be fully completed, including all testing, prior to contract completion date. The time required to complete all testing/adjusting/balancing is included in the allotted calendar days for completion.

## 1.5 FINAL CLEANING

The premises shall be left broom clean. Stains, foreign substances, and temporary labels shall be removed from surfaces. Carpet and soft surfaces shall be vacuumed. Equipment and fixtures shall be cleaned to a sanitary condition. Filters of operating equipment shall be replaced. Debris shall be removed from roofs, drainage systems, gutters, and downspouts. Paved areas shall be swept and landscaped areas shall be raked clean. The site shall have waste, surplus materials, and rubbish removed. The project area shall have temporary structures, barricades, project signs, and construction facilities removed. A list of completed clean-up items shall be submitted on the day of final inspection.

**PART 2      PRODUCTS**

Not used.

**PART 3      EXECUTION**

Not used.

-- End of Section --

**SECTION 01780A  
CLOSEOUT SUBMITTALS**

**AFGHAN NATIONAL POLICE - BORDER POLICE COMPANY HEADQUARTERS  
PAKTIKA PROVINCE, AFGHANISTAN**

**PART 1 GENERAL**

**1.1 SUBMITTALS**

Government approval is required for submittals with a "G" designation; submittals not having a "G" designation are for Contractor Quality Control approval. When used, a designation following the "G" designation identifies the office that will review the submittal for the Government. The following shall be submitted in accordance with Section 01335 SUBMITTAL PROCEDURES:

**SD-02 Shop Drawings**

**As-Built Drawings**

Drawings showing final as-built conditions of the project. The final CADD as-built drawings shall consist of one set of electronic CADD drawing files in the specified format, one set of mylar drawings, 2 sets of blue-line prints of the mylars, and one set of the approved working as-built drawings.

**SD-03 Product Data**

**As-Built Record of Equipment and Materials**

Two copies of the record listing the as-built materials and equipment incorporated into the construction of the project.

**Warranty Management Plan**

One set of the warranty management plan containing information relevant to the warranty of materials and equipment incorporated into the construction project, including the starting date of warranty of construction. The Contractor shall furnish with each warranty the name, address, and telephone number of each of the guarantor's representatives nearest to the project location.

**Warranty Tags**

Two record copies of the warranty tags showing the layout and design.

**Final Cleaning**

Two copies of the listing of completed final clean-up items.

**1.2 PROJECT RECORD DOCUMENTS**

**1.2.1 As-Built Drawings**

This paragraph covers as-built drawings complete, as a requirement of the contract. The terms "drawings," "contract drawings," "drawing files," "working as-built drawings" and "final as-built drawings" refer to contract drawings which are revised to be used for final as-built drawings.

### 1.2.1.1 Government Furnished Materials

One set of electronic CADD files in the specified software and format revised to reflect all bid amendments will be provided by the Government at the preconstruction conference for projects requiring CADD file as-built drawings.

### 1.2.1.2 Working As-Built and Final As-Built Drawings

The Contractor shall revise 2 sets of paper drawings by red-line process to show the as-built conditions during the prosecution of the project. These working as-built marked drawings shall be kept current on a weekly basis and at least one set shall be available on the jobsite at all times. Changes from the contract plans which are made in the work or additional information which might be uncovered in the course of construction shall be accurately and neatly recorded as they occur by means of details and notes. Final as-built drawings shall be prepared after the completion of each definable feature of work as listed in the Contractor Quality Control Plan (Foundations, Utilities, Structural Steel, etc., as appropriate for the project). The working as-built marked prints and final as-built drawings will be jointly reviewed for accuracy and completeness by the Contracting Officer and the Contractor prior to submission of each monthly pay estimate. If the Contractor fails to maintain the working and final as-built drawings as specified herein, the Contracting Officer will deduct from the monthly progress payment an amount representing the estimated cost of maintaining the as-built drawings. This monthly deduction will continue until an agreement can be reached between the Contracting Officer and the Contractor regarding the accuracy and completeness of updated drawings. The working and final as-built drawings shall show, but shall not be limited to, the following information:

a. The actual location, kinds and sizes of all sub-surface utility lines. In order that the location of these lines and appurtenances may be determined in the event the surface openings or indicators become covered over or obscured, the as-built drawings shall show, by offset dimensions to two permanently fixed surface features, the end of each run including each change in direction. Valves, splice boxes and similar appurtenances shall be located by dimensioning along the utility run from a reference point. The average depth below the surface of each run shall also be recorded.

b. The location and dimensions of any changes within the building structure.

c. Correct grade, elevations, cross section, or alignment of roads, earthwork, structures or utilities if any changes were made from contract plans.

d. Changes in details of design or additional information obtained from working drawings specified to be prepared and/or furnished by the Contractor; including but not limited to fabrication, erection, installation plans and placing details, pipe sizes, insulation material, dimensions of equipment foundations, etc.

e. The topography, invert elevations and grades of drainage installed or affected as part of the project construction.

f. Changes or modifications which result from the final inspection.

g. Where contract drawings or specifications present options, only the option selected for construction shall be shown on the final as-built prints.

h. If borrow material for this project is from sources on Government property, or if Government property is used as a spoil area, the Contractor shall furnish a contour map of the final borrow pit/spoil area elevations.

i. Systems designed or enhanced by the Contractor, such as HVAC controls, fire alarm, fire sprinkler, and irrigation systems.

j. Modifications (change order price shall include the Contractor's cost to change working and final as-built drawings to reflect modifications) and compliance with the following procedures.

- (1) Directions in the modification for posting descriptive changes shall be followed.
- (2) A Modification Circle shall be placed at the location of each deletion.
- (3) For new details or sections which are added to a drawing, a Modification Circle shall be placed by the detail or section title.
- (4) For minor changes, a Modification Circle shall be placed by the area changed on the drawing (each location).
- (5) For major changes to a drawing, a Modification Circle shall be placed by the title of the affected plan, section, or detail at each location.
- (6) For changes to schedules or drawings, a Modification Circle shall be placed either by the schedule heading or by the change in the schedule.
- (7) The Modification Circle size shall be 12.7 mm 1/2 inch diameter unless the area where the circle is to be placed is crowded. Smaller size circle shall be used for crowded areas.

#### 1.2.1.3 Drawing Preparation

The as-built drawings shall be modified as may be necessary to correctly show the features of the project as it has been constructed by bringing the contract set into agreement with approved working as-built prints, and adding such additional drawings as may be necessary. These working as-built marked prints shall be neat, legible and accurate. These drawings are part of the permanent records of this project and shall be returned to the Contracting Officer after approval by the Government. Any drawings damaged or lost by the Contractor shall be satisfactorily replaced by the Contractor at no expense to the Government.

#### 1.2.1.4 Computer Aided Design and Drafting (CADD) Drawings

Only personnel proficient in the preparation of CADD drawings shall be employed to modify the contract drawings or prepare additional new drawings. Additions and corrections to the contract drawings shall be equal in quality and detail to that of the originals. Line colors, line weights, lettering, layering conventions, and symbols shall be the same as the original line colors, line weights, lettering, layering conventions, and symbols. If additional drawings are required, they shall be prepared using the specified electronic file format applying the same graphic standards specified for original drawings. The title block and drawing border to be used for any new final as-built drawings shall be identical to that used on the contract drawings. Additions and corrections to the contract drawings shall be accomplished using CADD files. The Contractor will be furnished "as-designed" drawings in AutoCad Release 2000 or Microstation V8 format compatible with a Window 2000 or Windows XP operating system. The electronic files will be supplied on compact disc, read-only memory (CD-ROM). The Contractor shall be responsible for providing all program files and hardware necessary to prepare final as-built drawings. The Contracting Officer will review final as-built drawings for accuracy and the Contractor shall make required corrections, changes, additions, and deletions.

a. CADD colors shall be the "base" colors of red, green, and blue. Color code for changes shall be as follows:

- (1) Deletions (red) - Deleted graphic items (lines) shall be colored red with red lettering in notes and leaders.
- (2) Additions (Green) - Added items shall be drawn in green with green lettering in notes and leaders.
- (3) Special (Blue) - Items requiring special information, coordination, or special detailing or detailing

notes shall be in blue.

b. The Contract Drawing files shall be renamed in a manner related to the contract number (i.e., 98-C-10.DGN) as instructed in the Pre-Construction conference. Marked-up changes shall be made only to those renamed files. All changes shall be made on the layer/level as the original item. There shall be no deletions of existing lines; existing lines shall be over struck in red. Additions shall be in green with line weights the same as the drawing. Special notes shall be in blue on layer#63.

c. When final revisions have been completed, the cover sheet drawing shall show the wording "RECORD DRAWING AS-BUILT" followed by the name of the Contractor in letters at least 5 mm 3/16 inch high. All other contract drawings shall be marked either "AS-Built" drawing denoting no revisions on the sheet or "Revised As-Built" denoting one or more revisions. Original contract drawings shall be dated in the revision block.

d. Within 20 days for contracts \$5 million and above after Government approval of all of the working as-built drawings for a phase of work, the Contractor shall prepare the final CADD as-built drawings for that phase of work and submit two sets of blue-lined prints of these drawings for Government review and approval. The Government will promptly return one set of prints annotated with any necessary corrections. Within 10 days for contracts \$5 million and above the Contractor shall revise the CADD files accordingly at no additional cost and submit one set of final prints for the completed phase of work to the Government. Within 20 days for contracts \$5 million and above of substantial completion of all phases of work, the Contractor shall submit the final as-built drawing package for the entire project. The submittal shall consist of one set of electronic files on compact disc, read-only memory (CD-ROM), one set of mylars, two sets of blue-line prints and one set of the approved working as-built drawings. They shall be complete in all details and identical in form and function to the contract drawing files supplied by the Government. Any transactions or adjustments necessary to accomplish this is the responsibility of the Contractor. The Government reserves the right to reject any drawing files it deems incompatible with the customer's CADD system. Paper prints, drawing files and storage media submitted will become the property of the Government upon final approval. Failure to submit final as-built drawing files and marked prints as specified shall be cause for withholding any payment due the Contractor under this contract. Approval and acceptance of final as-built drawings shall be accomplished before final payment is made to the Contractor.

#### 1.2.1.5 Payment

No separate payment will be made for as-built drawings required under this contract, and all costs accrued in connection with such drawings shall be considered a subsidiary obligation of the Contractor.

#### 1.2.2 As-Built Record of Equipment and Materials

The Contractor shall furnish one copy of preliminary record of equipment and materials used on the project 15 days prior to final inspection. This preliminary submittal will be reviewed and returned 2 days after final inspection with Government comments. Two sets of final record of equipment and materials shall be submitted 10 days after final inspection. The designations shall be keyed to the related area depicted on the contract drawings. The record shall list the following data:

##### RECORD OF DESIGNATED EQUIPMENT AND MATERIALS DATA

Description	Specification Section	Manufacturer and Catalog, Model, and Serial Number	Composition and Size	Where Used
-------------	-----------------------	--	----------------------	------------

#### 1.2.3 Final Approved Shop Drawings

The Contractor shall furnish final approved project shop drawings 30 days after transfer of the completed facility.

#### 1.2.4 Construction Contract Specifications

The Contractor shall furnish final as-built construction contract specifications, including modifications thereto, 30 days after transfer of the completed facility.

### 1.2.5 Real Property Equipment

The Contractor shall furnish a list of installed equipment furnished under this contract. The list shall include all information usually listed on manufacturer's name plate. The "EQUIPMENT-IN-PLACE LIST" shall include, as applicable, the following for each piece of equipment installed: description of item, location (by room number), model number, serial number, capacity, name and address of manufacturer, name and address of equipment supplier, condition, spare parts list, manufacturer's catalog, and warranty. A draft list shall be furnished at time of transfer. The final list shall be furnished 30 days after transfer of the completed facility.

## 1.3 WARRANTY MANAGEMENT

### 1.3.1 Warranty Management Plan

The Contractor shall develop a warranty management plan which shall contain information relevant to the clause Warranty of Construction. At least 30 days before the planned pre-warranty conference, the Contractor shall submit the warranty management plan for Government approval. The warranty management plan shall include all required actions and documents to assure that the Government receives all warranties to which it is entitled. The plan shall be in narrative form and contain sufficient detail to render it suitable for use by future maintenance and repair personnel, whether tradesmen, or of engineering background, not necessarily familiar with this contract. The term "status" as indicated below shall include due date and whether item has been submitted or was accomplished. Warranty information made available during the construction phase shall be submitted to the Contracting Officer for approval prior to each monthly pay estimate. Approved information shall be assembled in a binder and shall be turned over to the Government upon acceptance of the work. The construction warranty period shall begin on the date of project acceptance and shall continue for the full product warranty period. A joint 4 month and 9 month warranty inspection shall be conducted, measured from time of acceptance, by the Contractor, Contracting Officer and the Customer Representative. Information contained in the warranty management plan shall include, but shall not be limited to, the following:

a. Roles and responsibilities of all personnel associated with the warranty process, including points of contact and telephone numbers within the organizations of the Contractors, subContractors, manufacturers or suppliers involved.

b. Listing and status of delivery of all Certificates of Warranty for extended warranty items, to include roofs, HVAC balancing, pumps, motors, transformers, and for all commissioned systems such as fire protection and alarm systems, sprinkler systems, lightning protection systems, etc.

c. A list for each warranted equipment, item, feature of construction or system indicating:

1. Name of item.
2. Model and serial numbers.
3. Location where installed.
4. Name and phone numbers of manufacturers or suppliers.
5. Names, addresses and telephone numbers of sources of spare parts.
6. Warranties and terms of warranty. This shall include one-year overall warranty of construction. Items which have extended warranties shall be indicated with separate warranty expiration dates.
7. Cross-reference to warranty certificates as applicable.
8. Starting point and duration of warranty period.
9. Summary of maintenance procedures required to continue the warranty in force.
10. Cross-reference to specific pertinent Operation and Maintenance manuals.
11. Organization, names and phone numbers of persons to call for warranty service.
12. Typical response time and repair time expected for various warranted equipment.

d. The Contractor's plans for attendance at the 4 and 9 month post-construction warranty inspections conducted by the Government.

e. Procedure and status of tagging of all equipment covered by extended warranties.

f. Copies of instructions to be posted near selected pieces of equipment where operation is critical for warranty and/or safety reasons.

### 1.3.2 Pre-Warranty Conference

Prior to contract completion, and at a time designated by the Contracting Officer, the Contractor shall meet with the Contracting Officer to develop a mutual understanding with respect to the requirements of this section. Communication procedures for Contractor notification of construction warranty defects, priorities with respect to the type of defect, reasonable time required for Contractor response, and other details deemed necessary by the Contracting Officer for the execution of the construction warranty shall be established/reviewed at this meeting. In connection with these requirements and at the time of the Contractor's quality control completion inspection, the Contractor shall furnish the name, telephone number and address of a licensed and bonded company which is authorized to initiate and pursue construction warranty work action on behalf of the Contractor. This point of contact will be located within the local service area of the warranted construction, shall be continuously available, and shall be responsive to Government inquiry on warranty work action and status. This requirement does not relieve the Contractor of any of its responsibilities in connection with other portions of this provision.

### 1.3.3 Contractor's Response to Construction Warranty Service Requirements

Following oral or written notification by the Contracting Officer, the Contractor shall respond to construction warranty service requirements in accordance with the "Construction Warranty Service Priority List" and the three categories of priorities listed below. The Contractor shall submit a report on any warranty item that has been repaired during the warranty period. The report shall include the cause of the problem, date reported, corrective action taken, and when the repair was completed. If the Contractor does not perform the construction warranty within the timeframes specified, the Government will perform the work and back-charge the construction warranty payment item established.

a. First Priority Code 1. Perform onsite inspection to evaluate situation, and determine course of action within 4 hours, initiate work within 6 hours and work continuously to completion or relief.

b. Second Priority Code 2. Perform onsite inspection to evaluate situation, and determine course of action within 8 hours, initiate work within 24 hours and work continuously to completion or relief.

c. Third Priority Code 3. All other work to be initiated within 3 work days and work continuously to completion or relief.

d. The "Construction Warranty Service Priority List" is as follows:

#### Code 1-Air Conditioning Systems

- 1) Recreational support.
- 2) Air conditioning leak in part of building, if causing damage.
- 3) Air conditioning system not cooling properly.

#### Code 1-Doors

- 1) Overhead doors not operational, causing a security, fire, or safety problem.
- 2) Interior, exterior personnel doors or hardware, not functioning properly, causing a security, fire, or safety problem.

#### Code 3-Doors

- 1) Overhead doors not operational.
- 2) Interior/exterior personnel doors or hardware not functioning properly.

Code 1-Electrical

- 1) Power failure (entire area or any building operational after 1600 hours).
- 2) Security lights
- 3) Smoke detectors

Code 2-Electrical

- 1) Power failure (no power to a room or part of building).
- 2) Receptacle and lights (in a room or part of building).

Code 3-Electrical

Street lights.

Code 1-Gas

- 1) Leaks and breaks.
- 2) No gas to family housing unit or cantonment area.

Code 1-Heat

- 1) Area power failure affecting heat.
- 2) Heater in unit not working.

Code 2-Kitchen Equipment

- 1) Dishwasher not operating properly.
- 2) All other equipment hampering preparation of a meal.

Code 1-Plumbing

- 1) Hot water heater failure.
- 2) Leaking water supply pipes.

Code 2-Plumbing

- 1) Flush valves not operating properly.
- 2) Fixture drain, supply line to commode, or any water pipe leaking.
- 3) Commode leaking at base.

Code 3 –Plumbing

Leaky faucets.

Code 3-Interior

- 1) Floors damaged.
- 2) Paint chipping or peeling.
- 3) Casework.

Code 1-Roof Leaks

Temporary repairs will be made where major damage to property is occurring.

Code 2-Roof Leaks

Where major damage to property is not occurring, check for location of leak during rain and complete repairs on a Code 2 basis.

Code 2-Water (Exterior)

No water to facility.

Code 2-Water (Hot)

No hot water in portion of building listed.

Code 3-All other work not listed above.

### 1.3.5 Warranty Tags

At the time of installation, each warranted item shall be tagged with a durable, oil and water resistant tag approved by the Contracting Officer. Each tag shall be attached with a copper wire and shall be sprayed with a silicone waterproof coating. The date of acceptance and the QC signature shall remain blank until project is accepted for beneficial occupancy. The tag shall show the following information.

- a. Type of product/material \_\_\_\_\_.
- b. Model number \_\_\_\_\_.
- c. Serial number \_\_\_\_\_.
- d. Contract number \_\_\_\_\_.
- e. Warranty period \_\_\_\_\_ from \_\_\_\_\_ to \_\_\_\_\_.
- f. Inspector's signature \_\_\_\_\_.
- g. Construction Contractor \_\_\_\_\_.  
Address \_\_\_\_\_ Telephone  
number \_\_\_\_\_.
- h. Warranty contact \_\_\_\_\_.  
Address \_\_\_\_\_ Telephone  
number \_\_\_\_\_.
- i. Warranty response time priority code \_\_\_\_\_.
- j. WARNING - PROJECT PERSONNEL TO PERFORM ONLY OPERATIONAL MAINTENANCE DURING THE WARRANTY PERIOD.

### 1.4 MECHANICAL TESTING, ADJUSTING, BALANCING, AND COMMISSIONING

Prior to final inspection and transfer of the completed facility; all reports, statements, certificates, and completed checklists for testing, adjusting, balancing, and commissioning of mechanical systems shall be submitted to and approved by the Contracting Officer as specified in applicable technical specification sections.

### 1.5 OPERATION AND MAINTENANCE MANUALS

Operation manuals and maintenance manuals shall be submitted as specified. Operation manuals and maintenance manuals provided in a common volume shall be clearly differentiated and shall be separately indexed.

### 1.6 FINAL CLEANING

The premises shall be left broom clean. Stains, foreign substances, and temporary labels shall be removed from surfaces. Carpet and soft surfaces shall be vacuumed. Equipment and fixtures shall be cleaned to a sanitary condition. Filters of operating equipment shall be replaced. Debris shall be removed from roofs, drainage systems, gutters, and downspouts. Paved areas shall be swept and landscaped areas shall be raked clean. The site shall have waste, surplus materials, and rubbish removed. The project area shall have temporary structures,

barricades, project signs, and construction facilities removed. A list of completed clean-up items shall be submitted on the day of final inspection.

**PART 2 PRODUCTS (NOT USED)**

**PART 3 EXECUTION (NOT USED)**

-- End of Section --

**SPECIFICATION SECTION 01781  
OPERATION AND MAINTENANCE DATA**

**AFGHAN NATIONAL POLICE - BORDER POLICE COMPANY HEADQUARTERS  
PAKTIKA PROVINCE, AFGHANISTAN**

**PART 1 GENERAL**

**1.1 SUBMISSION OF OPERATION AND MAINTENANCE DATA**

Submit Operation and Maintenance (O&M) Data specifically applicable to this contract and a complete and concise depiction of the provided equipment, product, or system. Contractor must submit one version in English, the other in Dari. Organize and present information in sufficient detail to clearly explain O&M requirements at the system, equipment, component, and subassembly level. Include an index preceding each submittal. Submit in accordance with this section and Section 01335 SUBMITTAL PROCEDURES.

1.1.1 Package Quality

Documents must be fully legible. Poor quality copies and material with hole punches obliterating the text or drawings will not be accepted.

1.1.2 Package Content

Data package content shall be as shown in the paragraph titled "Schedule of Operation and Maintenance Data Packages." Comply with the data package requirements specified in the individual technical sections, including the content of the packages and addressing each product, component, and system designated for data package submission.

1.1.3 Changes to Submittals

Manufacturer-originated changes or revisions to submitted data shall be furnished by the Contractor if a component of an item is so affected subsequent to acceptance of the O&M Data. Changes, additions, or revisions required by the Contracting Officer for final acceptance of submitted data, shall be submitted by the Contractor within 30 calendar days of the notification of this change requirement.

**1.2 TYPES OF INFORMATION REQUIRED IN O&M DATA PACKAGES**

1.2.1 Operating Instructions

Include specific instructions, procedures, and illustrations for the following phases of operation:

1.2.1.1 Safety Precautions

List personnel hazards and equipment or product safety precautions for all operating conditions.

1.2.1.2 Operator Prestart

Include procedures required to set up and prepare each system for use.

1.2.1.3 Startup, Shutdown, and Post-Shutdown Procedures

Provide narrative description for Startup, Shutdown and Post-shutdown operating procedures including the control sequence for each procedure.

#### 1.2.1.4 Normal Operations

Provide narrative description of Normal Operating Procedures. Include Control Diagrams with data to explain operation and control of systems and specific equipment.

#### 1.2.1.5 Emergency Operations

Include Emergency Procedures for equipment malfunctions to permit a short period of continued operation or to shut down the equipment to prevent further damage to systems and equipment. Include Emergency Shutdown Instructions for fire, explosion, spills, or other foreseeable contingencies. Provide guidance and procedures for emergency operation of all utility systems including required valve positions, valve locations and zones or portions of systems controlled.

#### 1.2.1.6 Operator Service Requirements

Include instructions for services to be performed by the operator such as lubrication, adjustment, inspection, and recording gage readings.

#### 1.2.1.7 Environmental Conditions

Include a list of Environmental Conditions (temperature, humidity, and other relevant data) that are best suited for the operation of each product, component or system. Describe conditions under which the item equipment should not be allowed to run.

### 1.2.2 Preventive Maintenance

Include the following information for preventive and scheduled maintenance to minimize corrective maintenance and repair.

#### 1.2.2.1 Lubrication Data

Include preventative maintenance lubrication data, in addition to instructions for lubrication provided under paragraph titled "Operator Service Requirements":

- a. A table showing recommended lubricants for specific temperature ranges and applications.
- b. Charts with a schematic diagram of the equipment showing lubrication points, recommended types and grades of lubricants, and capacities.
- c. A Lubrication Schedule showing service interval frequency.

#### 1.2.2.2 Preventive Maintenance Plan and Schedule

Include manufacturer's schedule for routine preventive maintenance, inspections, tests and adjustments required to ensure proper and economical operation and to minimize corrective maintenance. Provide manufacturer's projection of preventive maintenance work-hours on a daily, weekly, monthly, and annual basis including craft requirements by type of craft. For periodic calibrations, provide manufacturer's specified frequency and procedures for each separate operation.

### 1.2.3 Corrective Maintenance (Repair)

Include manufacturer's recommended procedures and instructions for correcting problems and making repairs.

#### 1.2.3.1 Troubleshooting Guides and Diagnostic Techniques

Include step-by-step procedures to promptly isolate the cause of typical malfunctions. Describe clearly why the checkout is performed and what conditions are to be sought. Identify tests or inspections and test equipment required to determine whether parts and equipment may be reused or require replacement.

#### 1.2.3.2 Wiring Diagrams and Control Diagrams

Wiring diagrams and control diagrams shall be point-to-point drawings of wiring and control circuits including factory-field interfaces. Provide a complete and accurate depiction of the actual job specific wiring and control work. On diagrams, number electrical and electronic wiring and pneumatic control tubing and the terminals for each type, identically to actual installation configuration and numbering.

#### 1.2.3.3 Maintenance and Repair Procedures

Include instructions and a list of tools required to repair or restore the product or equipment to proper condition or operating standards.

#### 1.2.3.4 Removal and Replacement Instructions

Include step-by-step procedures and a list required tools and supplies for removal, replacement, disassembly, and assembly of components, assemblies, subassemblies, accessories, and attachments. Provide tolerances, dimensions, settings and adjustments required. Instructions shall include a combination of text and illustrations.

#### 1.2.3.5 Spare Parts and Supply Lists

Include lists of spare parts and supplies required for maintenance and repair to ensure continued service or operation without unreasonable delays. Special consideration is required for facilities at remote locations. List spare parts and supplies that have a long lead-time to obtain.

#### 1.2.4 Corrective Maintenance Work-Hours

Include manufacturer's projection of corrective maintenance work-hours including requirements by type of craft. Corrective maintenance that requires completion or participation of the equipment manufacturer shall be identified and tabulated separately.

#### 1.2.5 Appendices

Provide information required below and information not specified in the preceding paragraphs but pertinent to the maintenance or operation of the product or equipment. Include the following:

#### 1.2.6 Parts Identification

Provide identification and coverage for all parts of each component, assembly, subassembly, and accessory of the end items subject to replacement. Include special hardware requirements, such as requirement to use high-strength bolts and nuts. Identify parts by make, model, serial number, and source of supply to allow reordering without further identification. Provide clear and legible illustrations, drawings, and exploded views to enable easy identification of the items. When illustrations omit the part numbers and description, both the illustrations and separate listing shall show the index, reference, or key number that will cross-reference the illustrated part to the listed part. Parts shown in the listings shall be grouped by components, assemblies, and subassemblies in accordance with the manufacturer's standard practice. Parts data may cover more than one model or series of equipment, components, assemblies, subassemblies, attachments, or accessories, such as typically shown in a master parts catalog

#### 1.2.6.1 Warranty Information

List and explain the various warranties and include the servicing and technical precautions prescribed by the manufacturers or contract documents in order to keep warranties in force. Include warranty information for primary components such as the compressor of air conditioning system.

#### 1.2.6.2 Personnel Training Requirements

Provide information available from the manufacturers that is needed for use in training designated personnel to properly operate and maintain the equipment and systems.

#### 1.2.6.3 Testing Equipment and Special Tool Information

Include information on test equipment required to perform specified tests and on special tools needed for the operation, maintenance, and repair of components.

#### 1.2.6.4 Contractor Information

Provide a list that includes the name, address, and telephone number of the General Contractor and each Subcontractor who installed the product or equipment, or system. For each item, also provide the name address and telephone number of the manufacturer's representative and service organization most convenient to the project site. Provide the name, address, and telephone number of the product, equipment, and system manufacturers.

### **PART 2 PRODUCTS**

Not used.

### **PART 3 EXECUTION**

#### **3.1 TRAINING**

Unless provided for elsewhere, the Contractor shall provide operational and maintenance training for all systems furnished under this contract in accordance with this section. The training shall not take place until the operation and maintenance manuals are submitted and approved.

Training will be given to personnel responsible for the operation and maintenance of the system at the installation. Orient training to the specific system being installed under this contract. Use operation and maintenance manual as the primary instructional aid in contractor provided activity personnel training. Manuals shall be delivered for each trainee with two additional sets delivered for archiving at the project site. Submit a training course schedule, syllabus, and training materials 14 days prior to the start of training. Obtain approval of the training course before beginning that phase of training. Furnish a qualified instructor approved by the system manufacturer to conduct training for the specific system.

Training manuals shall include an agenda, defined objectives and a detailed description of the subject matter for each lesson. Furnish audio-visual equipment and all other training materials and supplies. A training day is defined as 8 hours of classroom or lab instruction, including two 15 minute breaks and excluding lunch time, Monday through Friday, during the daytime shift in effect at the training facility. For guidance, the Contractor should assume the attendees will have a high school education.

The Contractor shall videotape the training session on VHS tapes or on a video format on CD / DVD and provide the tapes to the Government.

**-- End of Section --**

## **Appendix A**

---

# Afghanistan National Police (ANP) Company Compound Various Locations, Afghanistan



US Army Corps  
of Engineers  
Transatlantic Programs Center  
Afghanistan Engineering District

Final Submittal  
3 April 2007






af0609--c01p.dwg

3/31/2007 1:21 PM

AED, AED, USAACE

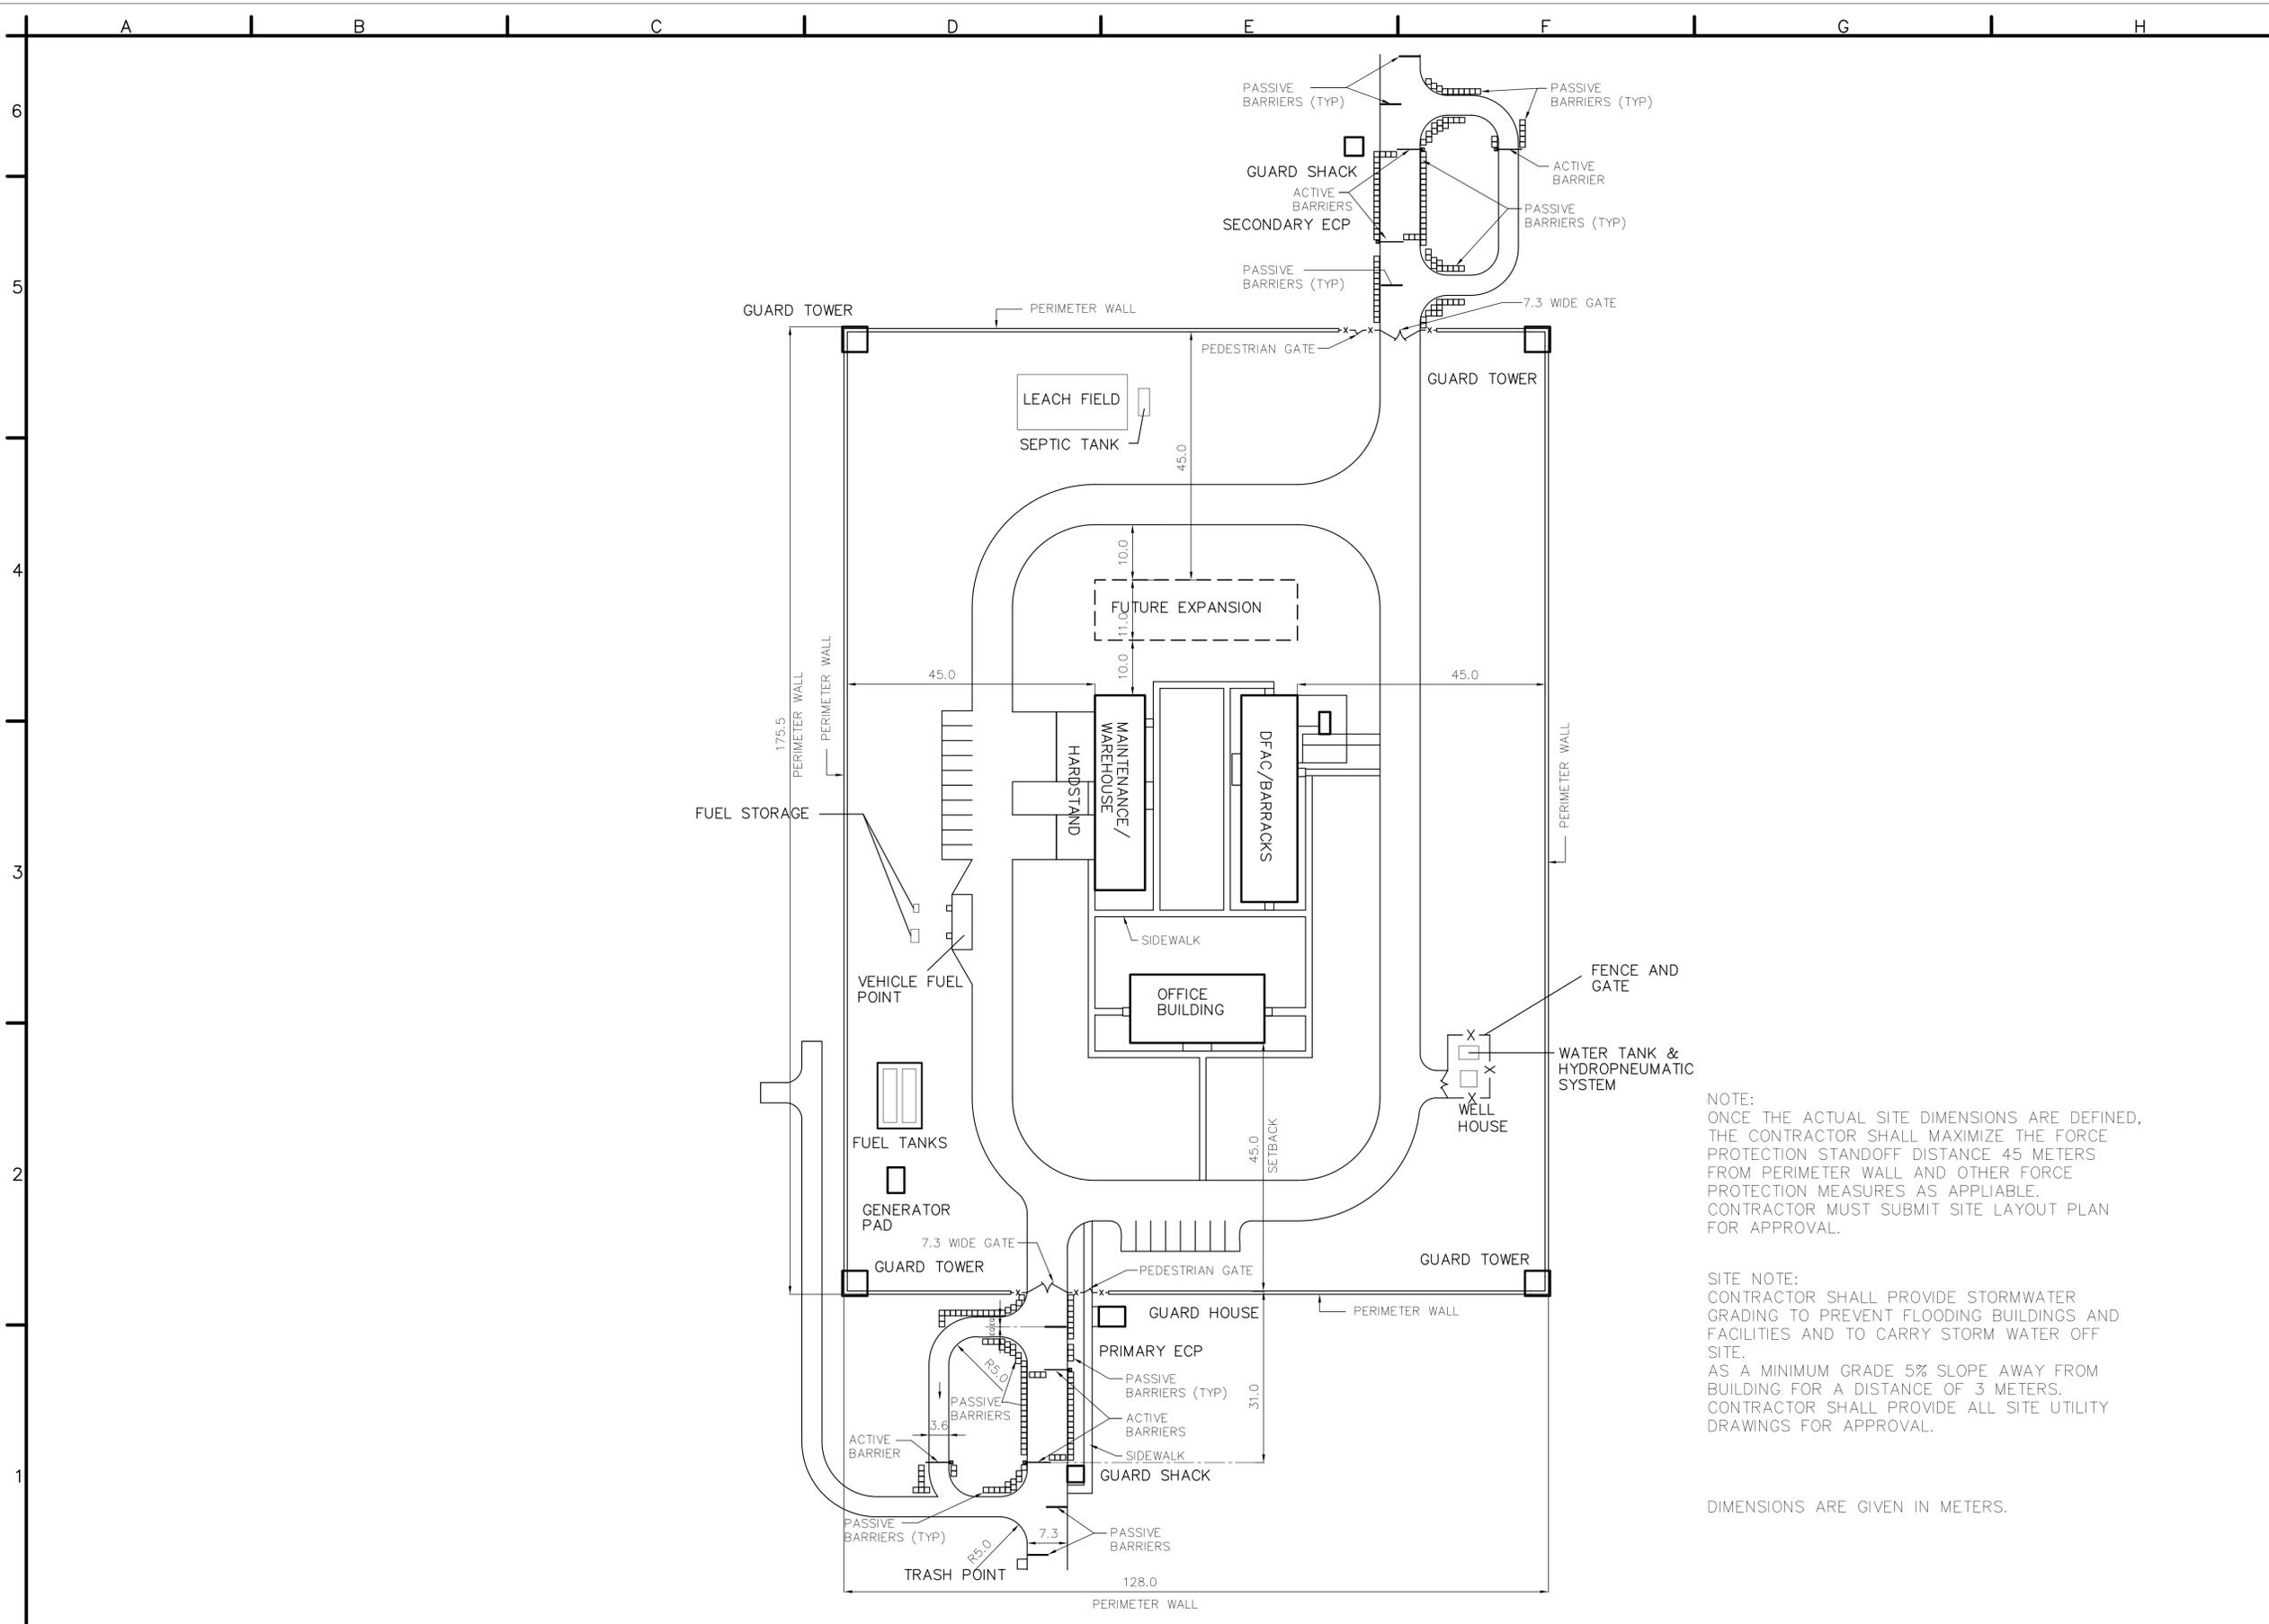

NOTE:  
ONCE THE ACTUAL SITE DIMENSIONS ARE DEFINED,  
THE CONTRACTOR SHALL MAXIMIZE THE FORCE  
PROTECTION STANDOFF DISTANCE 45 METERS  
FROM PERIMETER WALL AND OTHER FORCE  
PROTECTION MEASURES AS APPLICABLE.  
CONTRACTOR MUST SUBMIT SITE LAYOUT PLAN  
FOR APPROVAL.

SITE NOTE:  
CONTRACTOR SHALL PROVIDE STORMWATER  
GRADING TO PREVENT FLOODING BUILDINGS AND  
FACILITIES AND TO CARRY STORM WATER OFF  
SITE.  
AS A MINIMUM GRADE 5% SLOPE AWAY FROM  
BUILDING FOR A DISTANCE OF 3 METERS.  
CONTRACTOR SHALL PROVIDE ALL SITE UTILITY  
DRAWINGS FOR APPROVAL.

DIMENSIONS ARE GIVEN IN METERS.



NO.	REVISIONS	DATE	APPROVED
1		03/04/2007	

DESIGNED BY: MW	DATE: 01-25-07
DRAWN BY: TSR	SUBMITTED BY: R. KORTYOHANN
CHECKED BY: REK/HMH	CHECKED DATE: DEV
FILE NO: AF0609--C01PN	

US Army Corps of Engineers  
Transatlantic Programs Center

AFGHAN NATIONAL POLICE  
COMPANY COMPOUND  
VARIOUS, AFGHANISTAN

SITE PLAN

SHEET REFERENCE NUMBER:  
C-1












010609--c0204.dwg

3/31/2007 1:24 PM

AED, USAKE

A B C D E F G H

6  
5  
4  
3  
2  
1

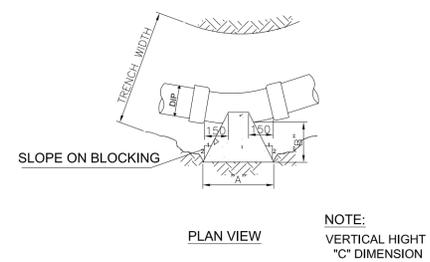


45°	A	B	C
50	100	NOTE 9	300
75	200	NOTE 9	400
100	300	NOTE 9	400
150	500	NOTE 9	500


22 1/2°	A	B	C
50	100	NOTE 9	200
75	200	NOTE 9	300
100	200	NOTE 9	300
150	400	NOTE 9	400

**BLOCKING DETAIL FOR 22 1/2° & 45° BENDS**  
SCALE :NTS


D1

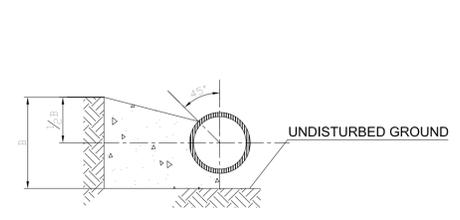

**BENDS & TEES**  
SCALE 1:20

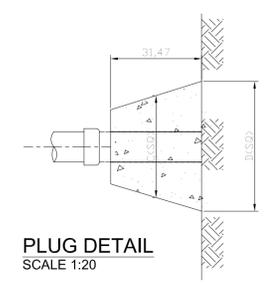


**PLUG DETAIL**  
SCALE 1:20

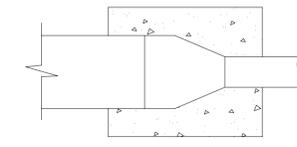


**REDUCER DETAIL**  
SCALE 1:20

D2

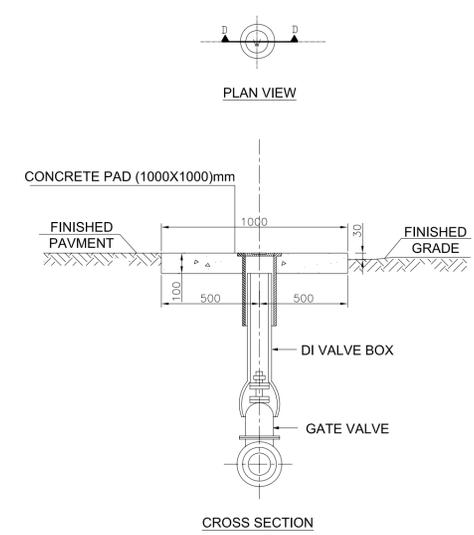

**INLINE VALVE BLOCKING DETAIL**  
SCALE :NTS


D3

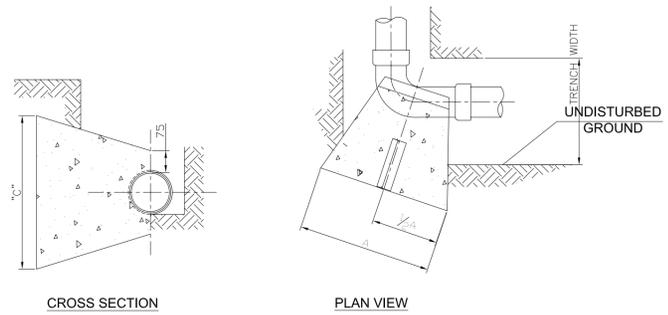

90°	A	B	C
50	200	NOTE 9	300
75	300	NOTE 9	400
100	400	NOTE 9	500
150	600	NOTE 9	700

**BLOCKING DETAIL FOR 90° ELBOWS**  
SCALE :NTS


D4

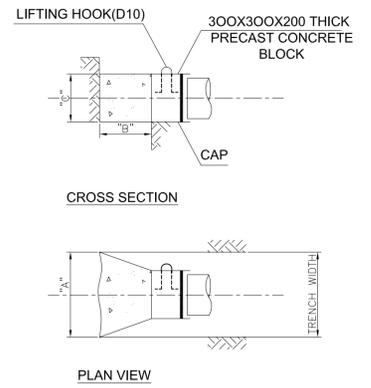

	A	B	C
50	200	NOTE 9	300
75	300	NOTE 9	400
100	300	NOTE 9	500
150	500	NOTE 9	700

**BLOCKING DETAIL FOR DEADEND AND BRANCHES**  
SCALE :NTS


D5

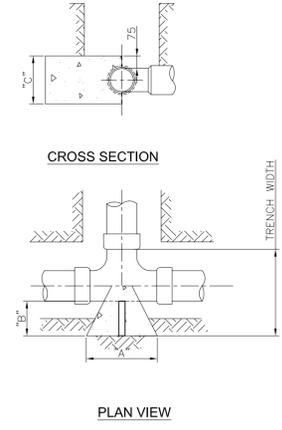

TEE	A	B	C
50	200	NOTE 9	300
75	300	NOTE 9	400
100	300	NOTE 9	500
150	500	NOTE 9	700

**BLOCKING DETAIL FOR TEE**  
SCALE :NTS

D6

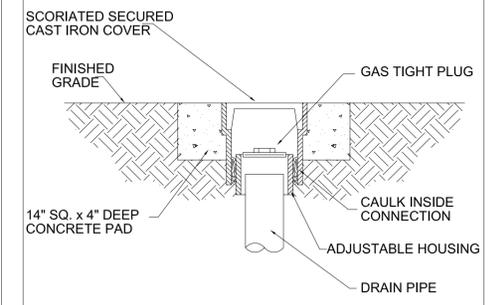

**CLEANOUT TO GRADE**  
SCALE :NTS

D7

**NOTE**

1. REACTION BEARING AREAS SHALL BE IN A VERTICAL PLAN IN THE TRENCH SIDE AT AN ANGLE OF 90° TO THE THRUST VECTOR.
2. CONCRETE BLOCKING IS TO BE FORMED TO ENSURE ACCESSIBILITY TO FITTING AND POURED AGAINST UNDISTURBED EARTH.
3. FITTING ARE TO COMPLETELY WRAPPED WITH PLASTIC PRIOR TO POURING CONCRETE.
4. CONCRETE SHALL BE 20 MPa.
5. CONCRETE SHALL NOT CONTACT BOLTS OR ENDS OF MECHANICAL JOINT FITTINGS.
6. TRENCHES SHALL CONFORM TO STANDARD BEDDING DETAIL
7. NOT USED
8. ALL BENDS AND INTERSECTION SHALL HAVE CONCRETE THRUST BLOCKING .
9. USE ONE HALF TRENCH WIDTH PLUS 75mm.

UNLESS OTHERWISE NOTED, LINEAR DIMENSIONS SHOWN ARE IN MILLIMETERS.



SYMBOL	DESCRIPTION	DATE	APP

DESIGNED BY: MW	DATE: 01-25-07
DOWN BY: TSR	SUBMITTED BY: R. KORTYOHANN
CHK BY: REK	CHECKED SITE DEV
	FILE NO: AF0609 --C07DT

**US Army Corps of Engineers**  
Transatlantic Programs Center

**AFGHAN NATIONAL POLICE COMPANY COMPOUND**  
VARIOUS, AFGHANISTAN

**PIPING DETAILS**

SHEET REFERENCE NUMBER:  
**C-7**






010609-MS01FN.dwg

3/31/2007 3:58 PM

AED, AED, USACE

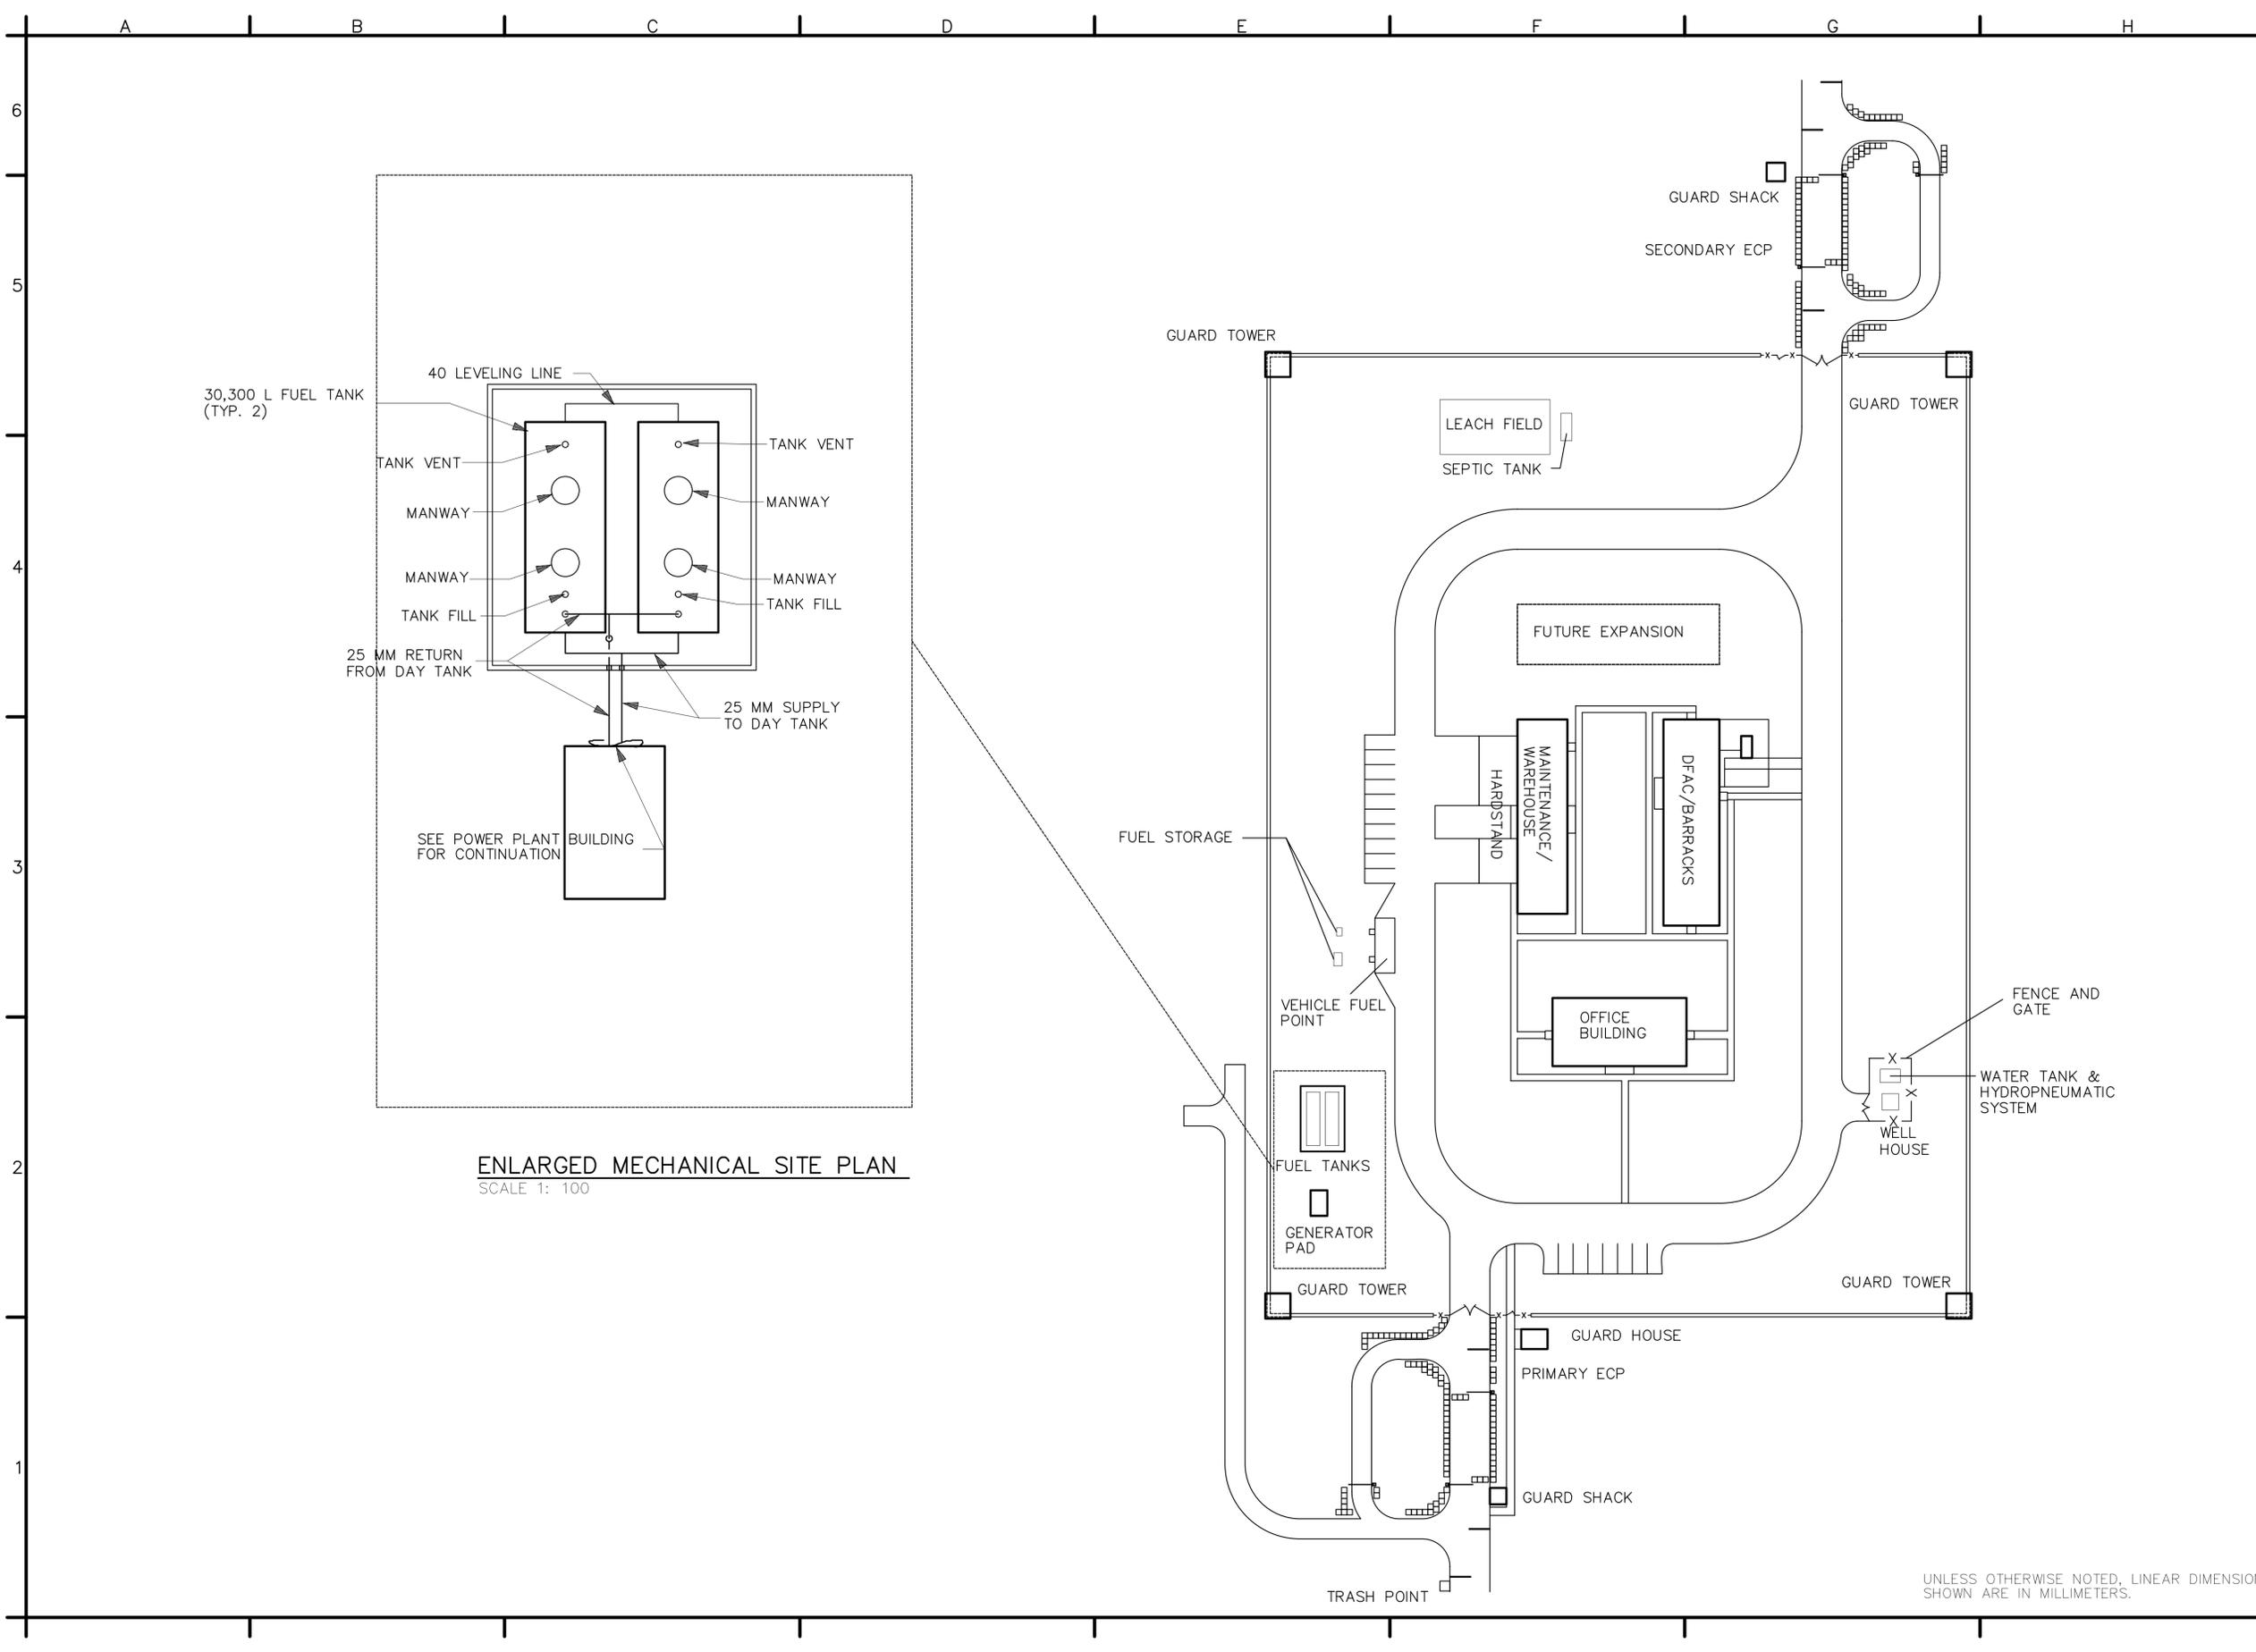

**ENLARGED MECHANICAL SITE PLAN**  
SCALE 1: 100

UNLESS OTHERWISE NOTED, LINEAR DIMENSIONS SHOWN ARE IN MILLIMETERS.

--

SYMBOL	DESCRIPTION	DATE	APP

DESIGNED BY: <b>JMR</b>	DATE: <b>01-25-07</b>
DRAWN BY: <b>JMR</b>	SUBMITTED BY: <b>MICHAEL HOWELL</b>
CHECKED BY: <b>RMS/HMH</b>	CHECKED BY: <b>CHIEF, BDT BLDG SYSTEMS</b>
FILE NO.: <b>AF0609-MS01FN</b>	


**US Army Corps of Engineers**  
Transatlantic Programs Center

**AFGHAN NATIONAL POLICE COMPANY COMPOUND**  
VARIOUS, AFGHANISTAN  
**SITE DESIGN**  
**GENERATOR FUEL SUPPLY LAYOUT**


SHEET REFERENCE NUMBER:  
**XM-1**






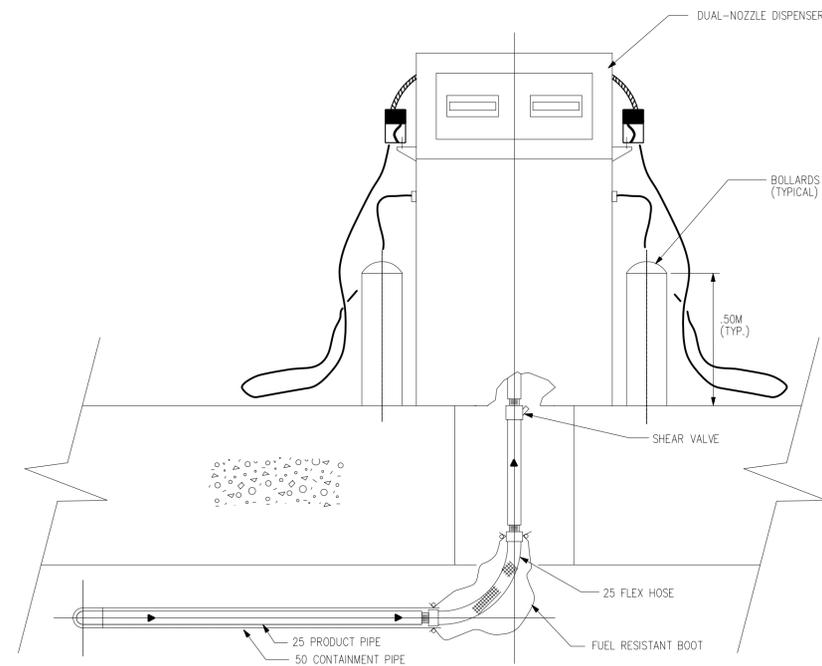


DISPENSER PIPING SECTION 2  
NTS

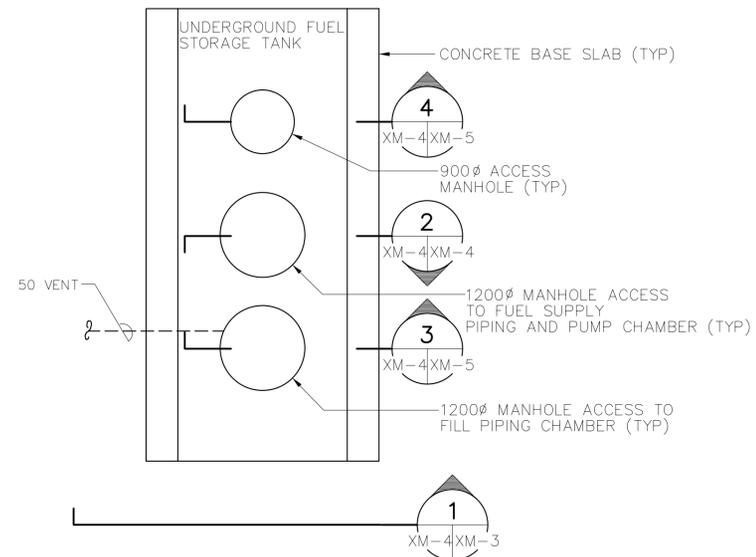

FUEL STORAGE TANK AND COVER SLAB PLAN  
NOT TO SCALE

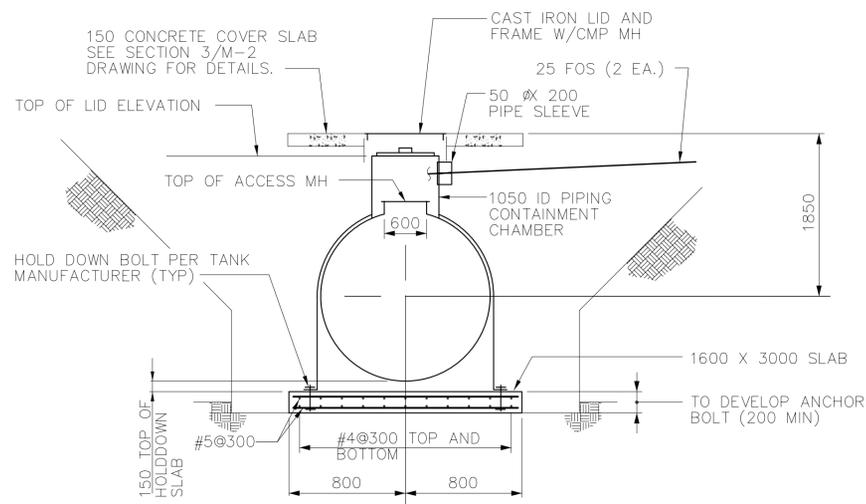

SECTION 1  
NOT TO SCALE XM-4XM-4

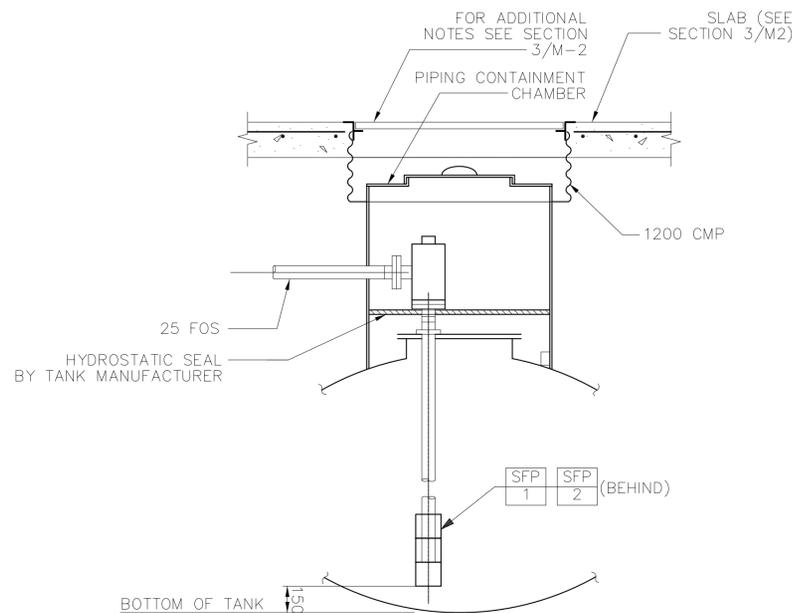

SECTION 2  
NOT TO SCALE XM-4XM-4

UNLESS OTHERWISE NOTED, LINEAR DIMENSIONS SHOWN ARE IN MILLIMETERS.

--

SYMBOL	DESCRIPTION	DATE	APP

DESIGNED BY: JMR	DATE: 01-25-07
OWN BY: JMR	SUBMITTED BY: MICHAEL HOWELL
CHK BY: RMS	CHEF, BDT, BLOS, SYSTEMS
	FILE NO.: AF0609 -- MS040T

US Army Corps of Engineers  
Transatlantic Programs Center


AFGHAN NATIONAL POLICE  
COMPANY COMPOUND  
VARIOUS, AFGHANISTAN  
SITE DESIGN  
FUEL DETAILS

SHEET REFERENCE NUMBER:  
XM-4


af0609-MS05DT.dwg

3/31/2007 4:11 PM

AED, AED, USACE

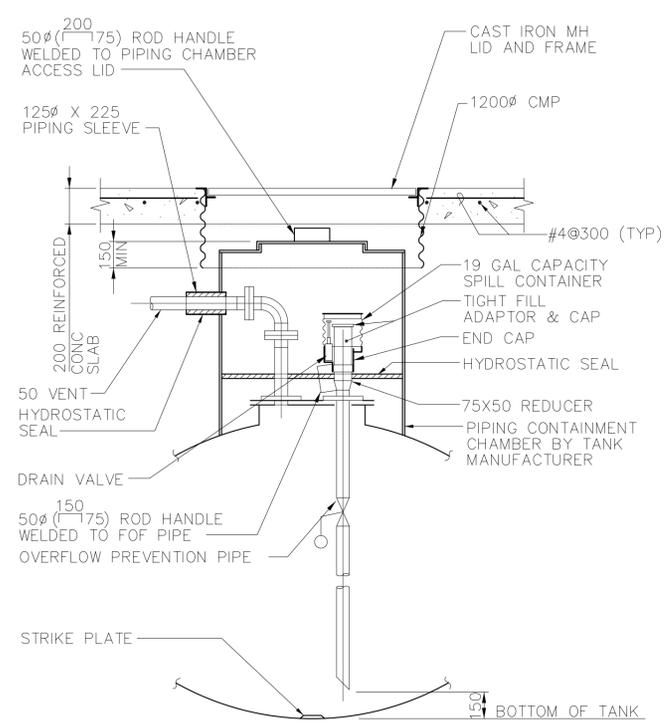

SECTION 3  
NO SCALE XM-4 XM-5

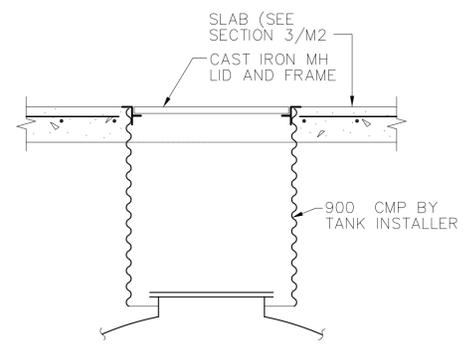

SECTION 4  
NO SCALE XM-4 XM-5

SFP SUBMERSIBLE FUEL PUMP SCHEDULE									
UNIT NUMBER	LOCATION	TYPE	FLOW RATE (LPM)	TOTAL HEAD (KPa)	ELECTRICAL REQUIREMENTS				REMARKS
					KW INPUT	VOLTS	PH	HZ	
SFP-1	FUEL TANK	SUBMERSIBLE	50	85	0.26	240	1	50	DISPENSER ON-OFF SWITCH
SFP-2	FUEL TANK	SUBMERSIBLE	50	85	0.26	240	1	50	DISPENSER ON-OFF SWITCH

--

SYMBOL	DESCRIPTION	DATE	APP

DESIGNED BY: JMR	DATE: 01-25-07
DOWN BY: JMR	SUBMITTED BY: MICHAEL HOWELL
CHK BY: RMS	CHEF, BDT, BLOS, SYSTEMS
	FILE NO.: AF0609-MS05DT

US Army Corps of Engineers  
Transatlantic Programs Center

AFGHAN NATIONAL POLICE  
COMPANY COMPOUND  
VARIOUS, AFGHANISTAN  
SITE DESIGN  
FUEL DETAILS

SHEET REFERENCE NUMBER:  
XM-5


UNLESS OTHERWISE NOTED, LINEAR DIMENSIONS SHOWN ARE IN MILLIMETERS.











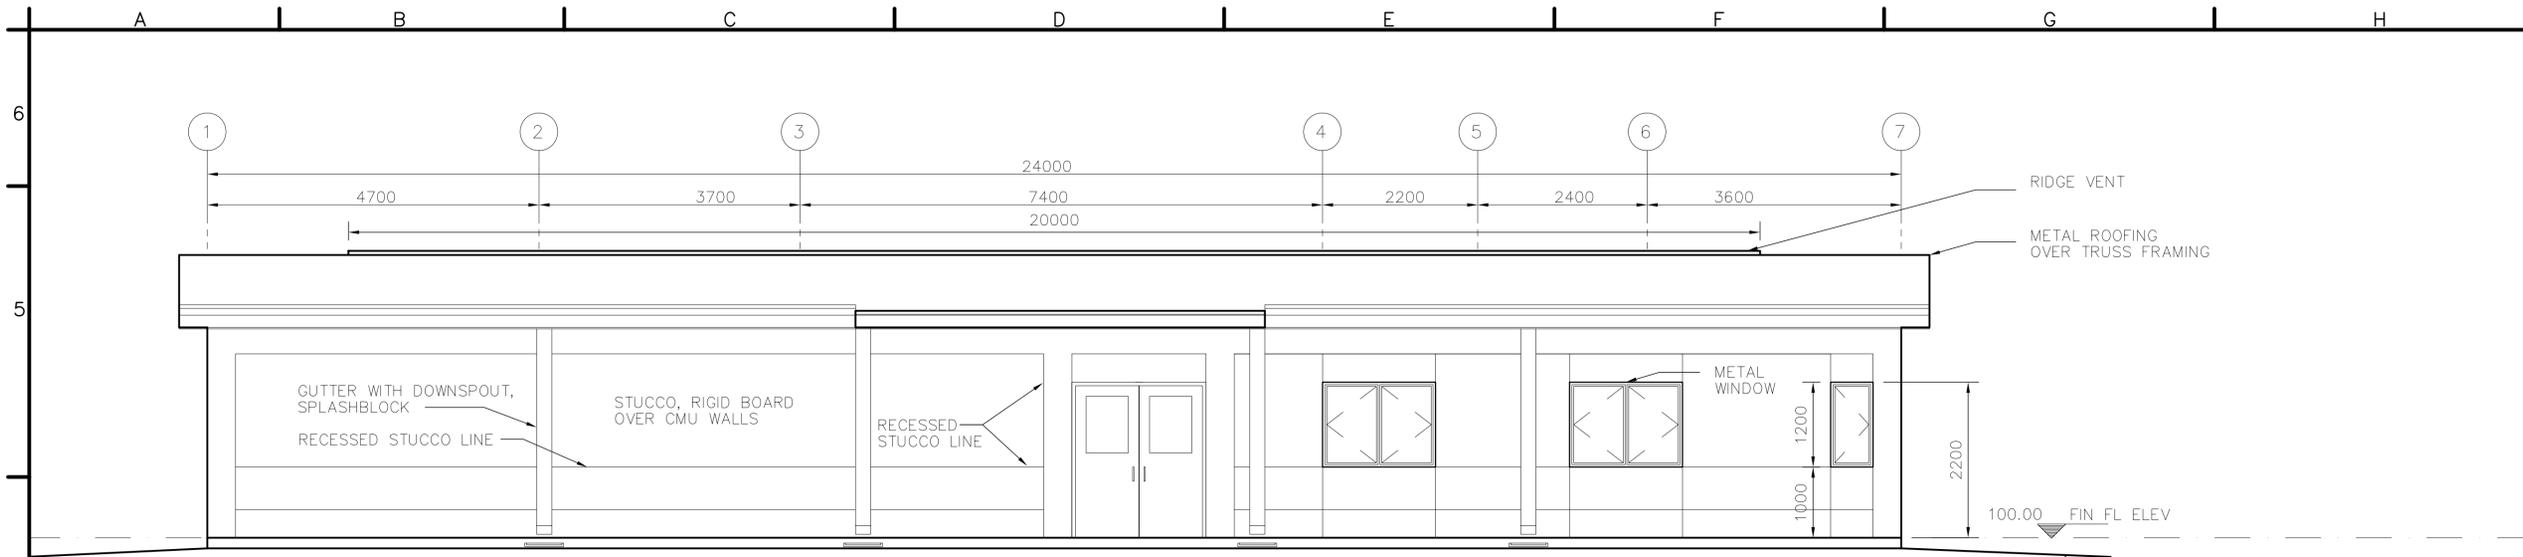

ELEVATION  
SCALE 1:50  
A  
A-1A-2

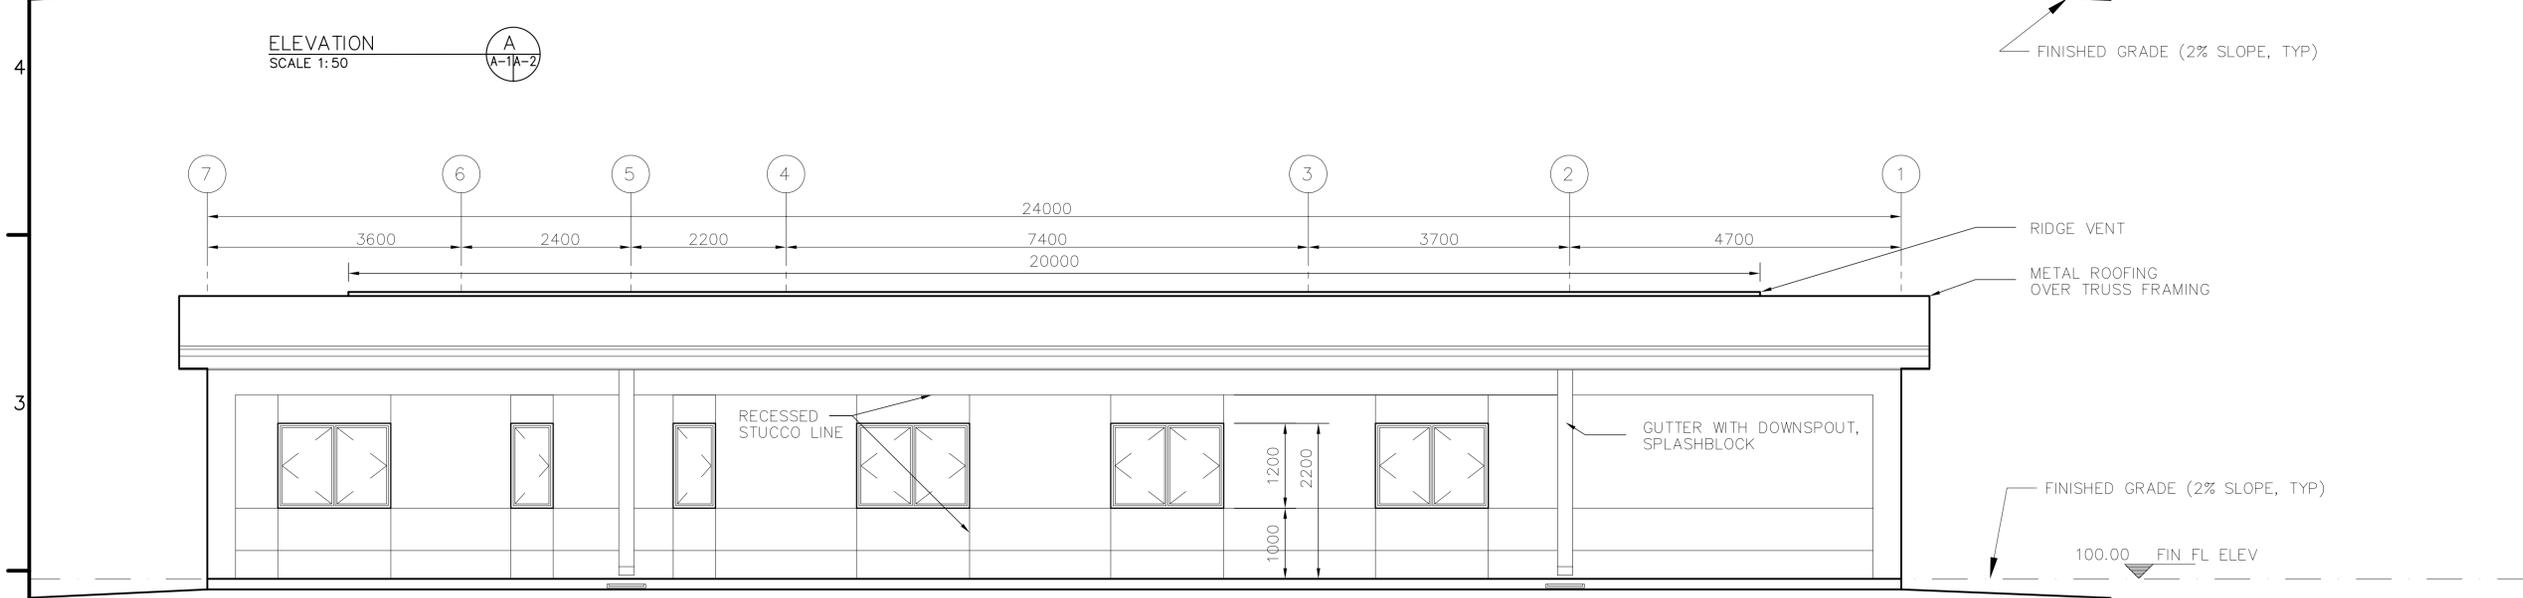


ELEVATION  
SCALE 1:50  
B  
A-1A-2

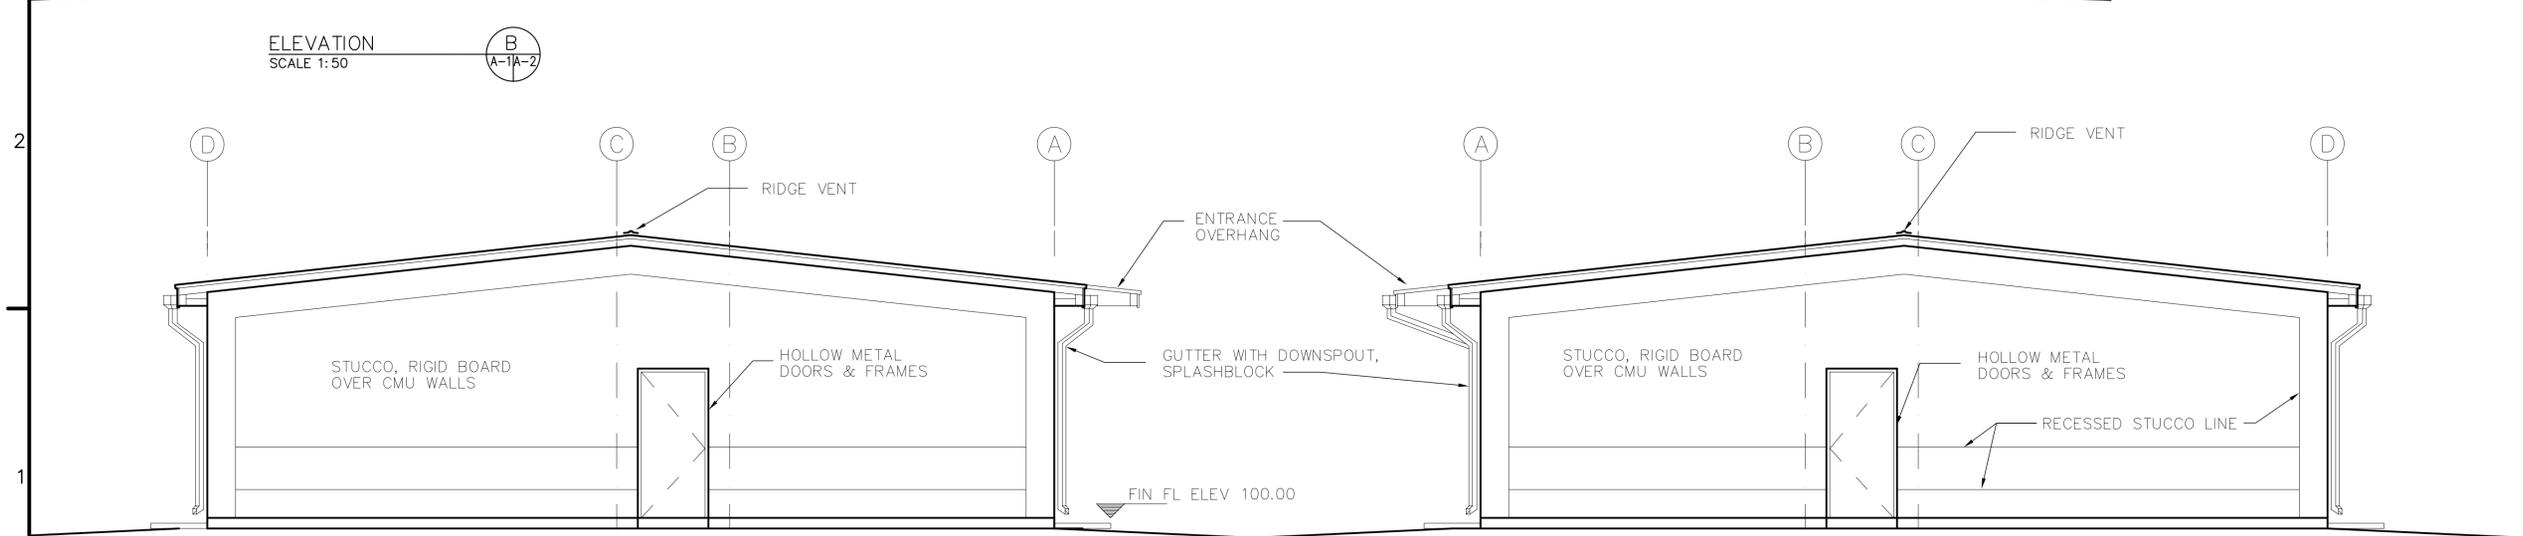

ELEVATION  
SCALE 1:50  
C  
A-1A-2



ELEVATION  
SCALE 1:50  
D  
A-1A-2

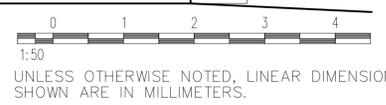

NO.	REVISIONS	DATE	APP.
1	03/04/2007		

DESIGNED BY: HMH	DATE: 01-25-07	SUBMITTED BY: PHILIP L. PINELLO	DEV
OWN BY: HMH	CHK BY: HMH	FILE NO.: AF0609 A-AR02EL	

US Army Corps of Engineers  
Transatlantic Programs Center


AFGHAN NATIONAL POLICE  
COMPANY COMPOUND  
VARIOUS, AFGHANISTAN  
OFFICE BUILDING  
BUILDING ELEVATIONS

SHEET REFERENCE NUMBER:  
A  
A-2


010609A-ar03se.dwg

3/28/2007 9:26 PM


AED, AED, USACE

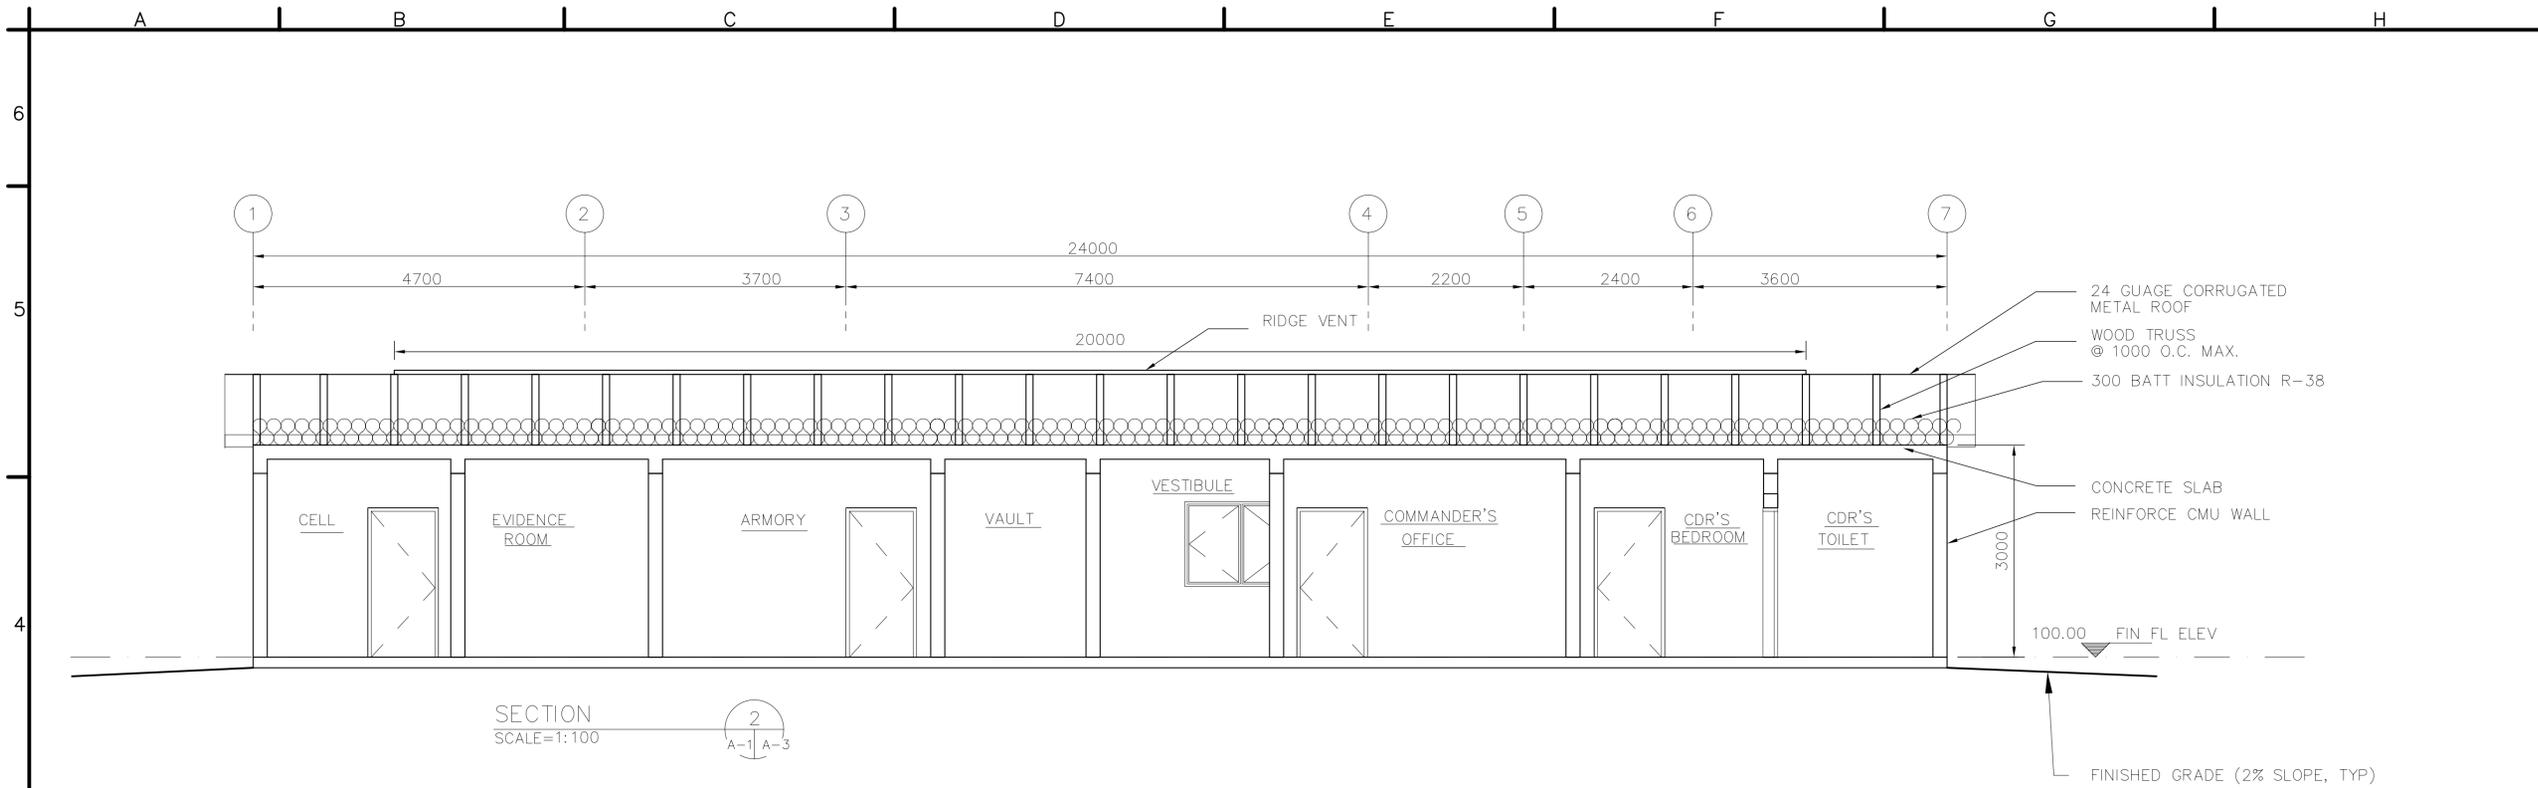

SECTION 2  
SCALE=1:100  
A-1 A-3

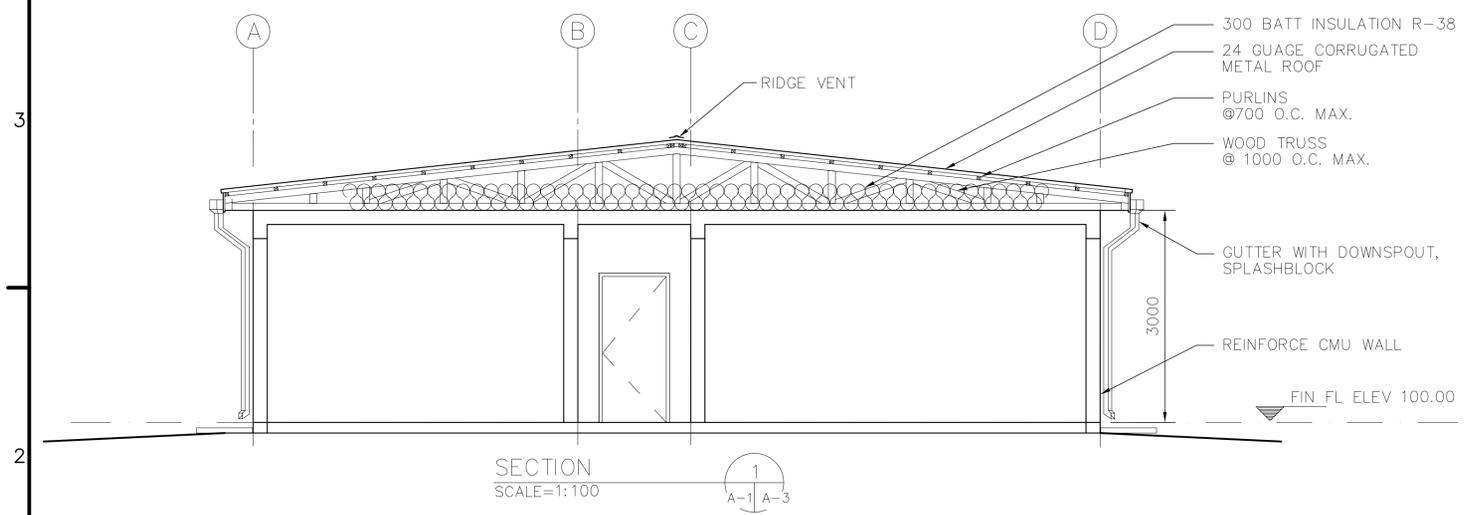

SECTION 1  
SCALE=1:100  
A-1 A-3

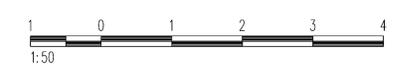

UNLESS OTHERWISE NOTED, LINEAR DIMENSIONS SHOWN ARE IN MILLIMETERS.

--	--	--	--

REVISIONS	DATE	DESCRIPTION	BY
	03/04/2007		

DESIGNED BY: HMH	DATE: 01-25-07	SUBMITTED BY: PHILIP L. PINELLO CHIEF, PRT FACILITIES DEV	FILE NO.:
CHK BY: HMH			AF0609 A-AR03SE

US Army Corps of Engineers  
Transatlantic Programs Center

AFGHAN NATIONAL POLICE  
COMPANY COMPOUND  
VARIOUS, AFGHANISTAN  
OFFICE BUILDING  
BUILDING SECTIONS

SHEET REFERENCE NUMBER:  
A  
A-3



A B C D E F G H

6  
5  
4  
3  
2  
1

ROOM FINISH SCHEDULE

ROOM NO.	ROOM NAME	FLOOR		BASE		WALLS		CEILING			REMARKS
		MAT'L.	COLOR	MAT'L.	COLOR	MAT'L.	COLOR	MAT'L.	COLOR	HEIGHT	
100	VESTIBULE	F2	2	B2	11	W2	21	C2	31	--	
101	COMMANDER'S OFFICE	F2	2	B2	11	W2	21	C2	31	--	
102	COMMANDER'S BEDROOM	F2	2	B2	11	W2	21	C2	31	--	
103	COMMANDER'S TOILET	F3	3	B3	12	W3	23	C2	31	--	
104	WOMEN'S BEDROOM	F2	2	B2	11	W2	21	C2	31	--	
105	WOMEN'S TOILET	F3	3	B3	12	W3	23	C2	31	--	
106	TOILET	F3	3	B3	12	W3	23	C2	31	--	
107	JANITOR	F3	3	B3	12	W3	23	C2	31	--	
108	OPEN OFFICE	F2	2	B2	11	W2	21	C2	31	--	
109	EVIDENCE ROOM	F2	2	B2	11	W2	21	C2	31	--	
110	OPERATIONS COMM CENTER	F2	2	B2	11	W2	21	C2	31	--	
111	CORRIDOR	F2	2	B2	11	W2	21	C2	31	--	
112	CELL	F2	2	B2	11	W2	21	C2	31	--	
113	CELL AIRLOCK	F2	2	B2	11	W2	21	C2	31	--	
114	EVIDENCE ROOM	F2	2	B2	11	W2	21	C2	31	--	
115	ARMORY	F2	2	B2	11	W2	21	C2	31	--	
116	VAULT	F2	2	B2	11	W2	21	C2	31	--	
117	ELECTRICAL ROOM	F2	2	B2	11	W2	21	C2	31	--	

ROOM FINISH SCHEDULE LEGEND

**FLOOR TYPE**  
 F1 SEALED CONCRETE  
 F2 TERRAZZO TILE  
 F3 CERAMIC TILE  
 F4 QUARRY TILE

**WALL TYPE**  
 W1 PAINTED CMU  
 W2 PAINTED PLASTER  
 W3 CERAMIC TILE

**FLOOR COLOR**  
 1 SEALED CONCRETE - NATURAL FINISH  
 2 TERRAZZO TILE - NAT'L TERRAZZO & MOSAIC ASSN, INC, NO. S-330  
 3 CERAMIC TILE - AMERICAN OLEAN, C-11, ALABASTER  
 4 QUARRY TILE - AMERICAN OLEAN, NO. Q03, SAHARA

**WALL COLOR**  
 20 PAINTED CMU -HEMPEL, 1005-Y50R-25400, LIGHT BEIGE  
 21 PAINTED PLASTER-HEMPEL, 0502-Y-15420, OFF WHITE  
 22 METAL PANEL - HEMPEL, 0502-Y-15420, OFF WHITE  
 23 CERAMIC TILE -AMERICAN OLEAN, D-12, ALMOND

**BASE TYPE**  
 B2 TERRAZZO  
 B3 CERAMIC  
 B4 QUARRY  
 B5 NO BASE

**CEILING TYPE**  
 C1 PAINTED EXPOSED STRUCTURE  
 C2 PAINTED PLASTER

**BASE COLOR**  
 11 TERRAZZO TILE - NAT'L TERRAZZO & MOSAIC ASSN, INC, NO. S-330  
 12 CERAMIC TILE - AMERICAN OLEAN, D-12, ALMOND  
 13 QUARRY TILE -AMERICAN OLEAN, NO. Q03, SAHARA

**CEILING COLOR**  
 30 PAINTED EXPOSED STRUCTURE - HEMPEL, 0502-Y-15420, OFF WHITE  
 31 PAINTED SUSPENDED PLASTER HEMPEL, 0502-Y-15420, OFF WHITE

NOTE: PATTERN AND COLOR ARE SHOWN FOR REFERENCE ONLY, OTHER MANUFACTURER'S SIMILAR PATTERN AND COLOR MAY BE USED AS APPROVED BY THE CONTRACTING OFFICER.

ROOM FINISH SCHEDULE NOTES:

- ALL WALL PENETRATIONS SHALL BE SEALED TO PROVIDE A NEAT APPEARANCE. PENETRATIONS OF EXTERIOR WALLS SHALL BE SEALED TO BE WATER-TIGHT.
- SEALANTS SHALL MATCH THE COLOR OF ADJACENT SURFACES.

DOOR SCHEDULE NOTES:

- CELL DOOR SHALL BE 11 GA STEEL DOOR WITH PASS-THRU WINDOWS AS SHOWN ON SA-2. PROVIDE HINGED DOORS TO THESE PASS-THRU WINDOWS WITH PADLOCKS TO THE OUTSIDE.
- PROVIDE 600 X 400 LOUVERS IN DOOR.
- UNDERCUT DOOR BY 20mm.
- DOOR AND FRAME SHALL BE 11 GA STEEL WITH HEAVY DUTY HINGES AND CYPHER LOCK.
- DOOR AND FRAME SHALL BE 11 GA STEEL WITH HEAVY DUTY HINGES AND HEAVY DUTY DEAD-BOLT LOCK.

DOOR SCHEDULE

NO.	LOCATION	DOOR			FRAME						FIRE LABEL	HDW SET	REMARKS
		TYPE	MAT'L	WIDTH	HEIGHT	THICK	HEAD	JAMB	SILL	MAT'L			
101	VESTIBULE	G (PR)	HM	1800	2150	45	H-1	J-1	S-1	HM		2	
101A	VESTIBULE	G (PR)	HM	1800	2150	45	H-2	J-2	S-2	HM		2	
102	ELECTRICAL RM.	F	HM	900	2150	45	H-2	J-2	S-2	HM		6	NOTE #2
103	VAULT	V	STL	900	2150		H-2	J-2	S-2	STL		8	NOTE #5
104	ARMORY	F	STL	900	2150	45	H-2	J-2	S-2	STL		6	NOTE #5
105	EVIDENCE RM.	F	STL	900	2150	45	H-2	J-2	S-2	STL		6	NOTE #4
106	CELL	F (C)	STL	900	2150	45	H-2	J-2	S-2	STL		11	NOTES 1 & 3
107	CELL AIRLOCK	F	STL	900	2150	45	H-2	J-2	S-2	STL		4	NOTE #4
108	CORRIDOR	F	HM	900	2150	45	H-1	J-1	S-1	HM		1	NOTE #2
109	OPS COM CTR	F	HM	900	2150	45	H-2	J-2	S-2	HM		4	
110	CONFERENCE	F	HM	900	2150	45	H-2	J-2	S-2	HM		4	
111	TOILET	F	PVC	900	2150	45	H-2	J-2	S-2	PVC		5	NOTE #3
112	TOILET	F	PVC	800	2150	45	H-2	J-2	S-2	PVC		3	NOTE #2
113	JANITOR	L	HM	900	2150	45	H-2	J-2	S-2	HM		6	NOTE #2
114	WOMEN'S TOILET	F	PVC	800	2150	45	H-2	J-2	S-2	PVC		3	NOTE #3
115	WOMEN'S TOILET	F	PVC	900	2150	45	H-2	J-2	S-2	PVC		3	NOTE #3
116	WOMEN'S BEDROOM	F	HM	900	2150	45	H-2	J-2	S-2	HM		7	
117	CORRIDOR	F	HM	900	2150	45	H-1	J-1	S-1	HM		1	
118	CMDR'S TOILET	F	PVC	900	2150	45	H-2	J-2	S-2	PVC		3	NOTE #3
119	CMDR'S OFFICE	F	HM	900	2150	45	H-2	J-2	S-2	HM		7	
120	CMDR'S BEDROOM	F	HM	900	2150	45	H-2	J-2	S-2	HM		7	
121	CMDR'S OFFICE	F	HM	900	2150	45	H-2	J-2	S-2	HM		3	

REVISIONS	DATE	APP
03/04/2007		


DESIGNED BY: YSK	DATE: 01-25-07
DRAWN BY: JSJ	SUBMITTED BY: PHILIP L. DINELLO
CHECKED BY: HMH	CHIEF, PRT FACILITIES DEV
	FILE NO: AF0609 A-AR055C

US Army Corps of Engineers  
 Transatlantic Programs Center

AFGHAN NATIONAL POLICE  
 COMPANY COMPOUND  
 VARIOUS, AFGHANISTAN  
 OFFICE BUILDING  
 ROOM FINISH SCHEDULE AND  
 AND DOOR SCHEDULE

SHEET REFERENCE NUMBER:  
 A  
 A-5



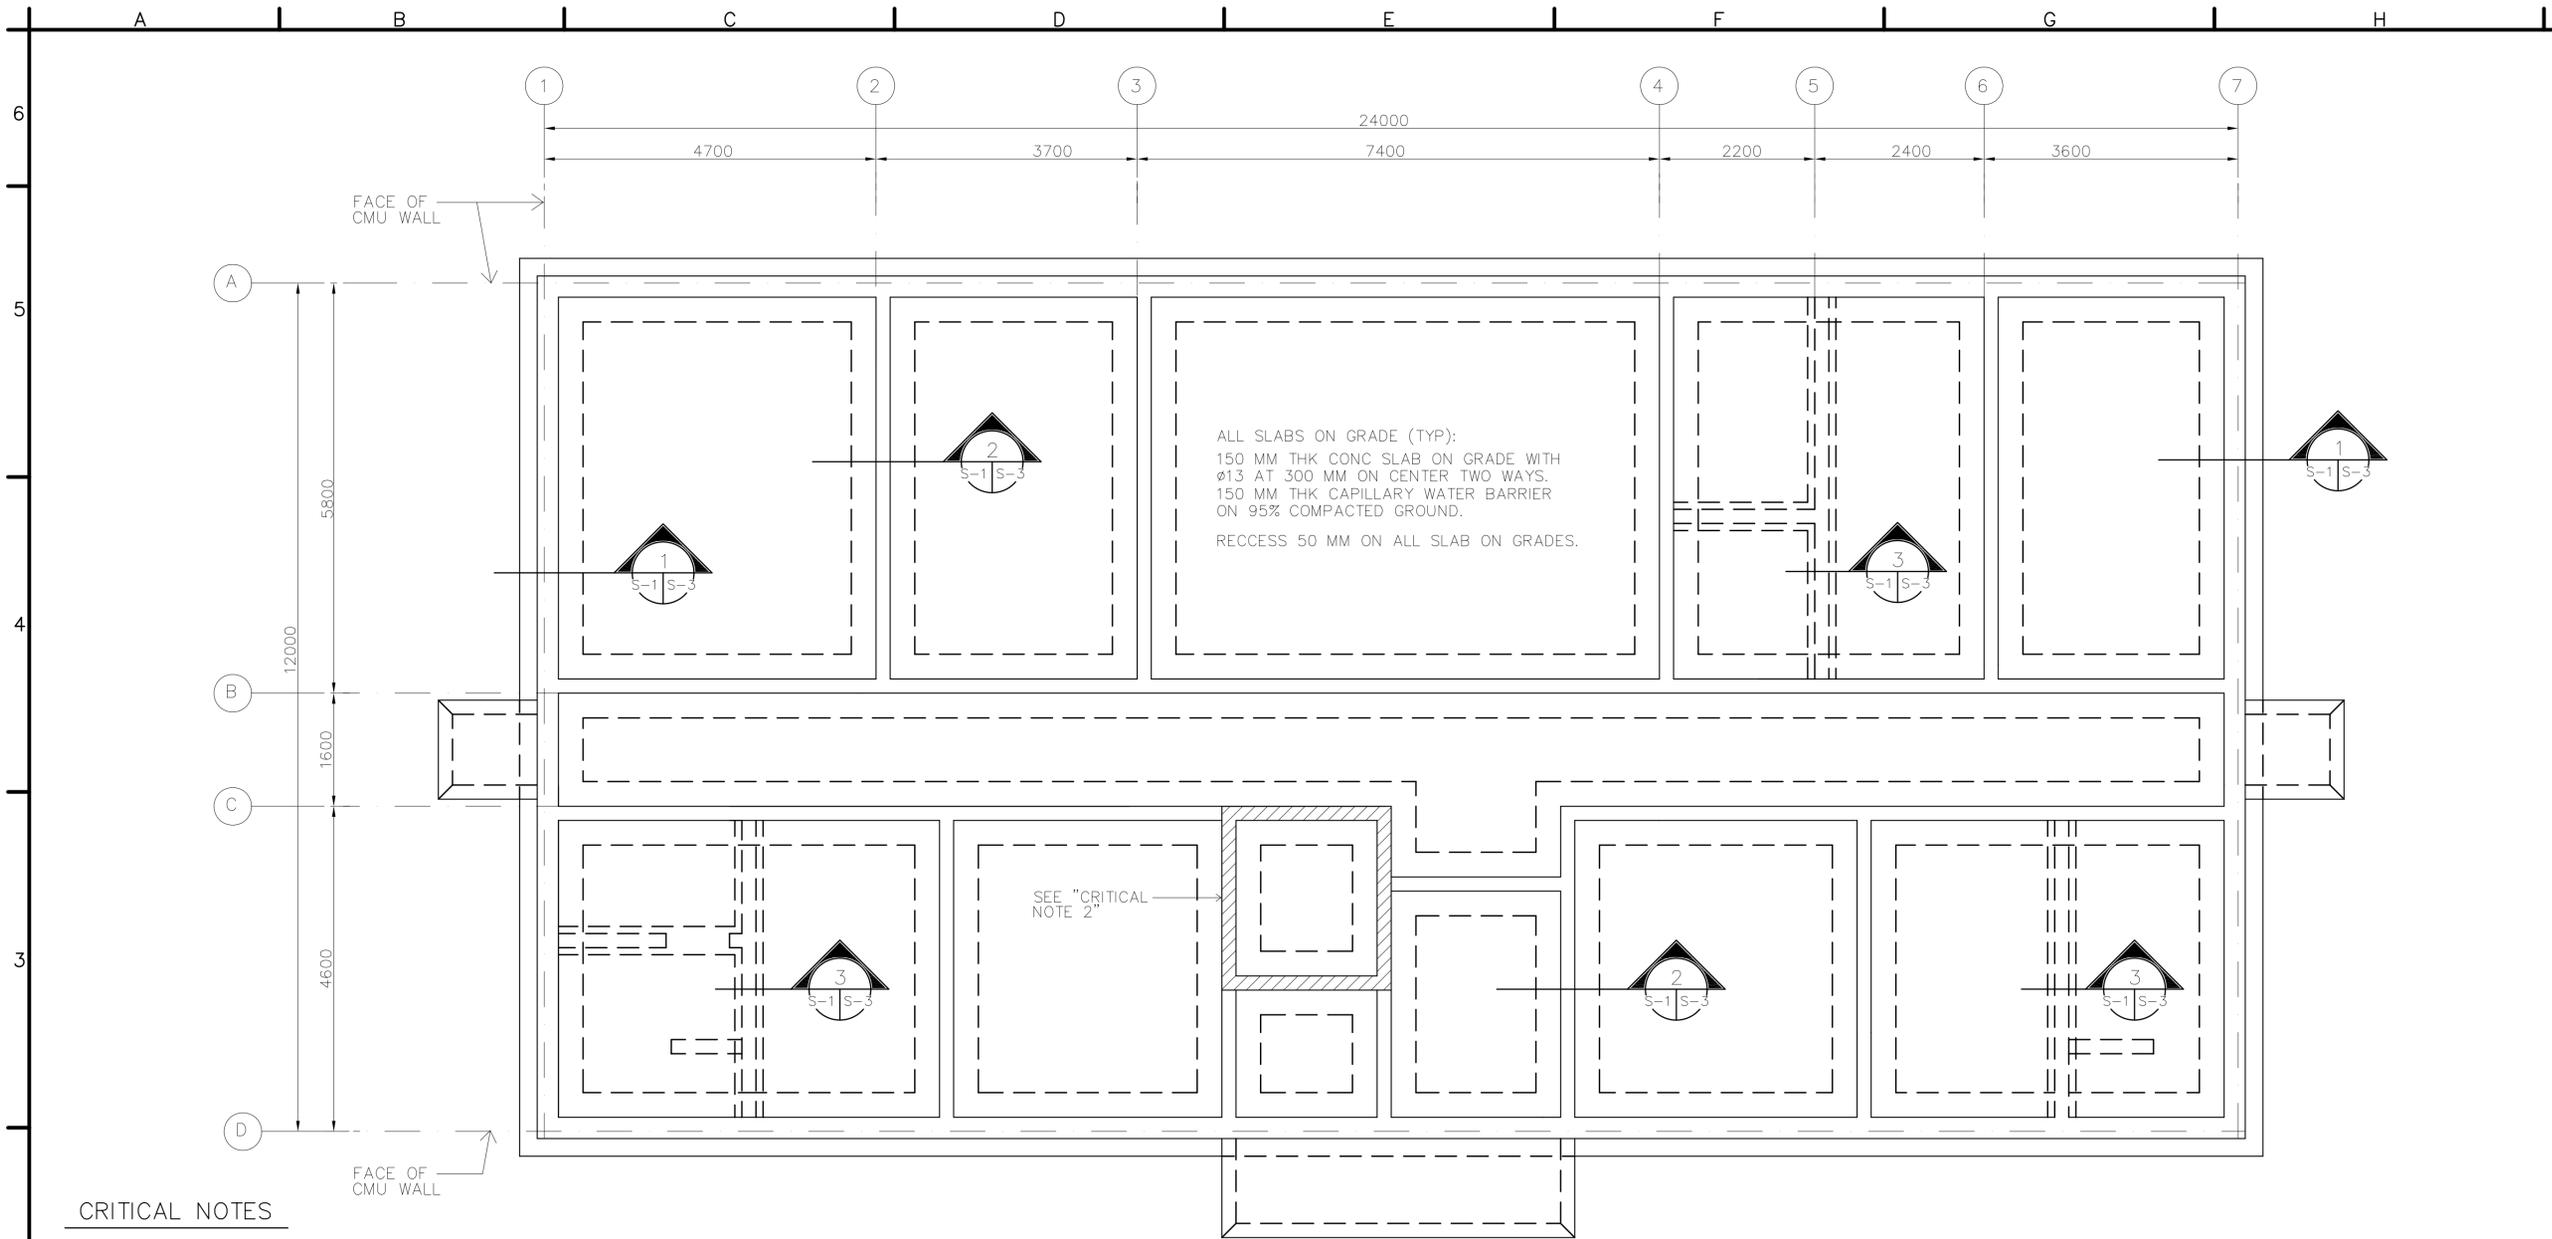

**CRITICAL NOTES**

- SEE "ARCHITECTURAL PLAN" FOR WALL LOCATIONS AND THE DIMENSIONS.
- ALL CELLS OF CMU WALL SHALL BE FULLY GROUTED AND PROVIDE 16 MM RE-BARS AT 60 CM ON CENTER.
- VAULT AREA: ALL CELLS OF CMU WALL SHALL BE FULLY GROUTED AND PROVIDE 16 MM RE-BARS AT 40 CM ON CENTER VERTICAL AND HORIZONTAL.

**GENERAL NOTES**

- |  |  |   |  |
|--|--|---|--|
| <p>1. DESIGN LOADS (SERVICE)</p> <p><u>LIVE LOADS:</u></p> <p>ROOF: 1.0 KPA (20 PSF)<br/> OTHERS: 4.8 KPA (100 PSF)<br/> 8.9 KN (2.0 K) CONCENTRATED LOAD</p> <p><u>WIND LOADS PER IBC-2003</u></p> <p>USING A "3-SECOND" WIND VELOCITY OF 125 KPH, EXPOSURE C AND IMPORTANCE FACTOR I=1.0</p> <p><u>EARTHQUAKE LOADS PER IBC-2003:</u></p> <p>USING A SEISMICITY: <math>S_s=1.65g</math> AND <math>S_1=0.75g</math></p> | <p>2. MATERIALS:</p> <p>CONCRETE: 28 MPa (4 KSI)<br/> CYLINDER STRENGTH AT 28 DAYS</p> <p>REINFORCING: ASTM A615 GRADE 60 (60 KSI)</p> <p>WELDED WIRE FABRIC: ASTM A185</p> <p>CONCRETE MASONRY UNITS:<br/> ASTM C90, TYPE I (NORMAL WEIGHT, MOISTURE CONTROLLED) MORTAR, ASTM C270, TYPE S<br/> GROUT, ASTM C 476<br/> JOINT REINFORCEMENT, LADDER TYPE</p> | <p>3. WORK THESE STRUCTURAL DRAWINGS WITH THE STANDARD-DETAILS DRAWINGS.</p> <p>4. A RELATIVE (DATUM) FINISH FLOOR ELEVATION EQUAL TO 100.00 M. IS USED AS REFERENCE ELEVATION FOR ALL STRUCTURAL DRAWINGS. REFER TO CIVIL DRAWINGS FOR ACTUAL FINISH ELEVATIONS.</p> <p>5. SLAB JOINTS SHOWN ON PLAN, SHALL BE CJT OR CJ JOINTS. CONTRACTOR HAS THE OPTION FOR THE SELECTION OF TYPE OF JOINTS TO BE USED FOR CONCRETE PLACEMENT. REFER TO DET. A/SS-4 AND B/SS-4, FOR CJT AND CJ DETAILS.</p> | <p>6. FOUNDATIONS ARE DESIGNED USING AN ALLOWABLE BEARING PRESSURE OF 0.75 KG/SQ. CM (1500 PSF), AND BOTTOM OF FOOTINGS ARE PLACED AS SHOWN ON DRAWINGS. GEOTECHNICAL INVESTIGATION SHALL CONFIRM BEARING CAPACITY TO BE NO LESS THAN 0.75 KG/SQ CM. IF GEOTECHNICAL INVESTIGATION SHOWS LESS THAN 0.75 KG/SQ CM THE CONTRACTOR SHALL REDESIGN FOOTINGS BASED ON THE GEOTECHNICAL INVESTIGATION. SEE SPECIFICATION 01015 PARAGRAPH, GEOTECHNICAL, FOUNDATION AND SURVEY.</p> |
|--|--|---|--|

**FOUNDATION AND SLAB PLAN**  
SCALE= 1:50



NO.	REVISIONS	DATE	APP.
1	03/04/2007		

DESIGNED BY: JK	DATE: 01-25-07	SUBMITTED BY: PHILIP L. PINELLO CHIEF, PORT FACILITIES DEV	FILE NO.:
CHK BY: JK			AF0609 A-SB01PN

US Army Corps of Engineers  
Transatlantic Programs Center

AFGHAN NATIONAL POLICE  
COMPANY COMPOUND  
VARIOUS, AFGHANISTAN  
OFFICE BUILDING  
FOUNDATION AND SLAB PLAN


SHEET REFERENCE NUMBER:  
A  
S-1



AF0609A-103.dwg


3/28/2007 9:56 PM

AED AED, USACE

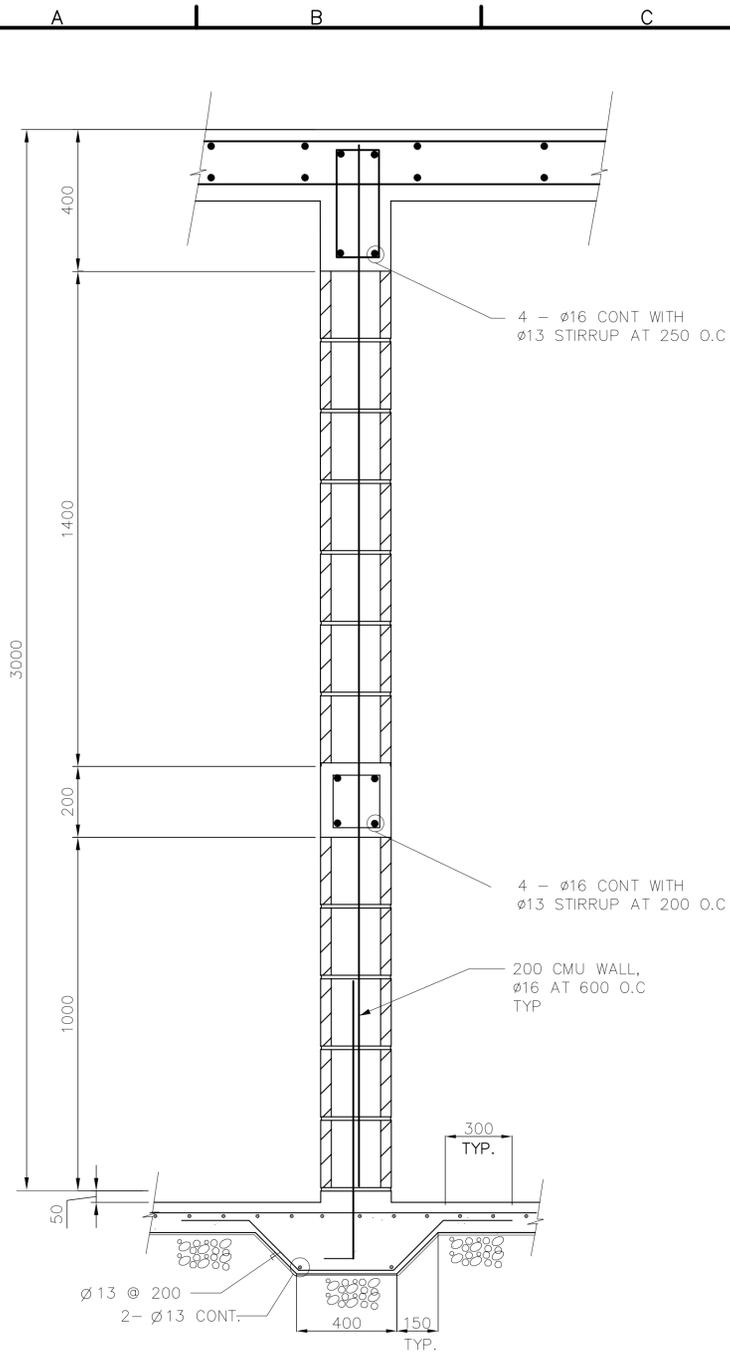

WALL SECTION  
N.T.S.


3  
S-1 S-3

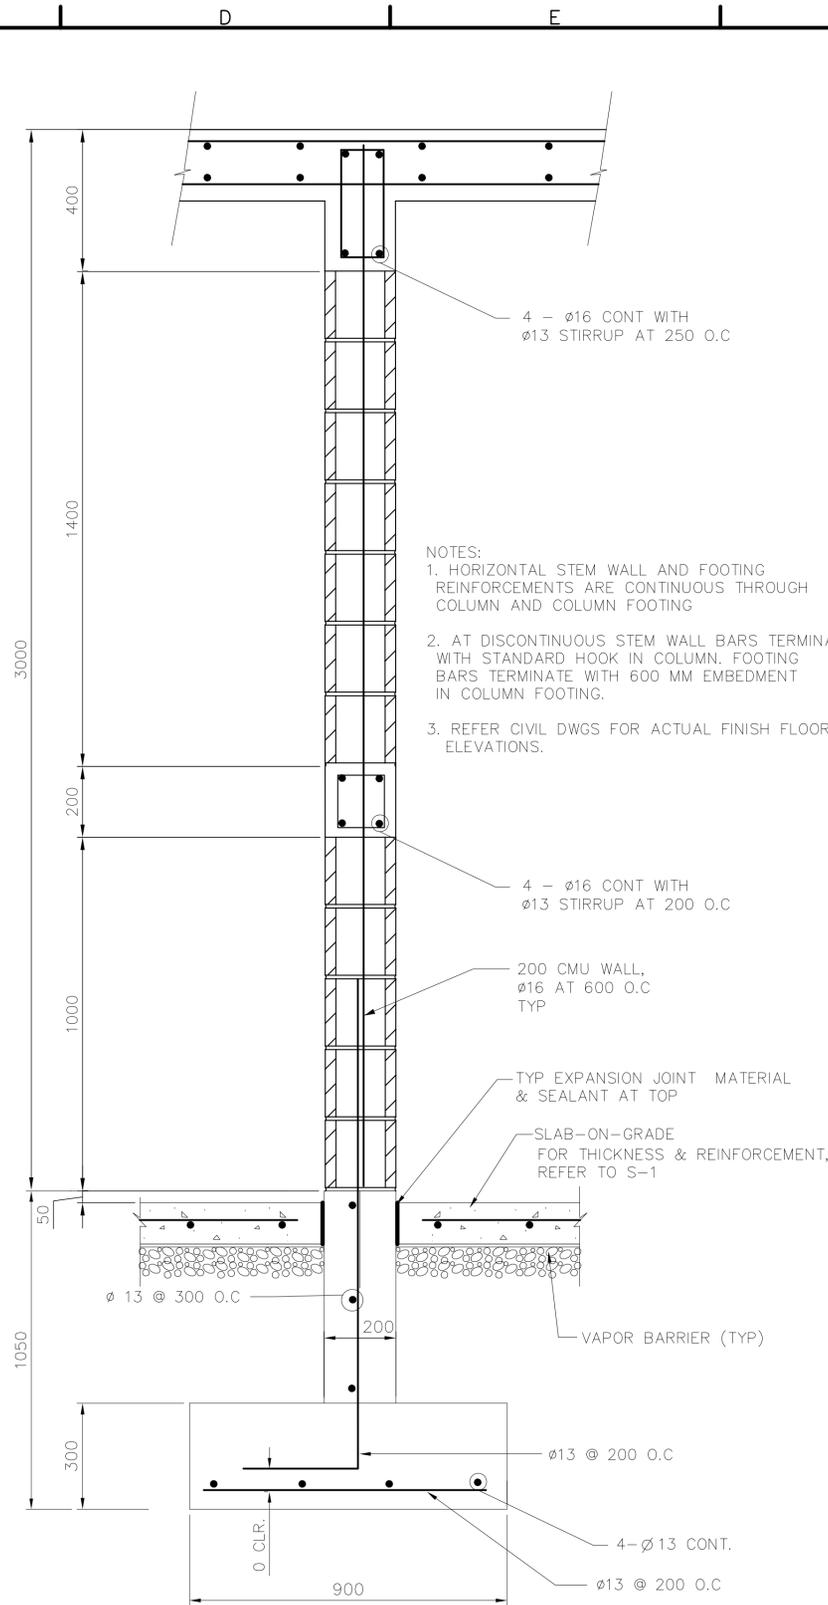

TYP INTERIOR WALL SECTION  
N.T.S.

2  
S-1 S-3

- NOTES:
1. HORIZONTAL STEM WALL AND FOOTING REINFORCEMENTS ARE CONTINUOUS THROUGH COLUMN AND COLUMN FOOTING
  2. AT DISCONTINUOUS STEM WALL BARS TERMINATE WITH STANDARD HOOK IN COLUMN. FOOTING BARS TERMINATE WITH 600 MM EMBEDMENT IN COLUMN FOOTING.
  3. REFER CIVIL DWGS FOR ACTUAL FINISH FLOOR ELEVATIONS.

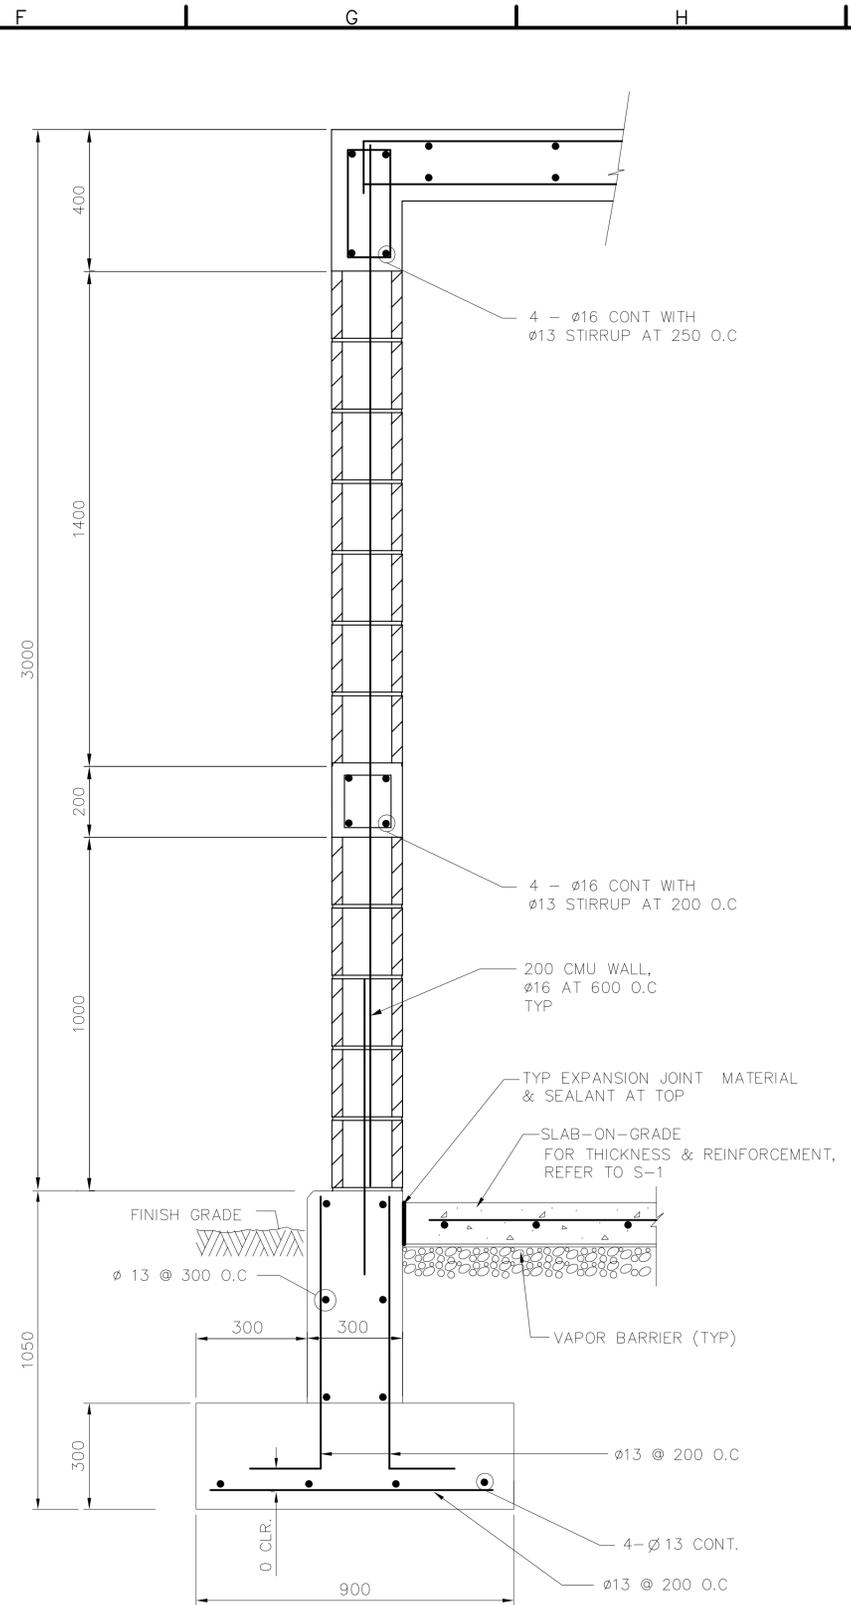

TYP EXTERIOR WALL SECTION  
N.T.S.

1  
S-1 S-3

UNLESS OTHERWISE NOTED, LINEAR DIMENSIONS SHOWN ARE IN MILLIMETERS.


NO.	REVISIONS	DATE	APP.
1	02/04/2007		

DESIGNED BY:	DATE:	01-25-07
CHK BY:	PHILIP L. PINELLO	FILE NO.:
OWN BY:	CHIEF, PRT FACILITIES DEV	AF0609 A-SB03DT

US Army Corps  
of Engineers  
Transatlantic Programs  
Center

AFGHAN NATIONAL POLICE  
COMPANY COMPOUND  
VARIOUS, AFGHANISTAN  
OFFICE BUILDING  
FOOTING DETAILS

SHEET  
REFERENCE  
NUMBER:  
A  
S-3

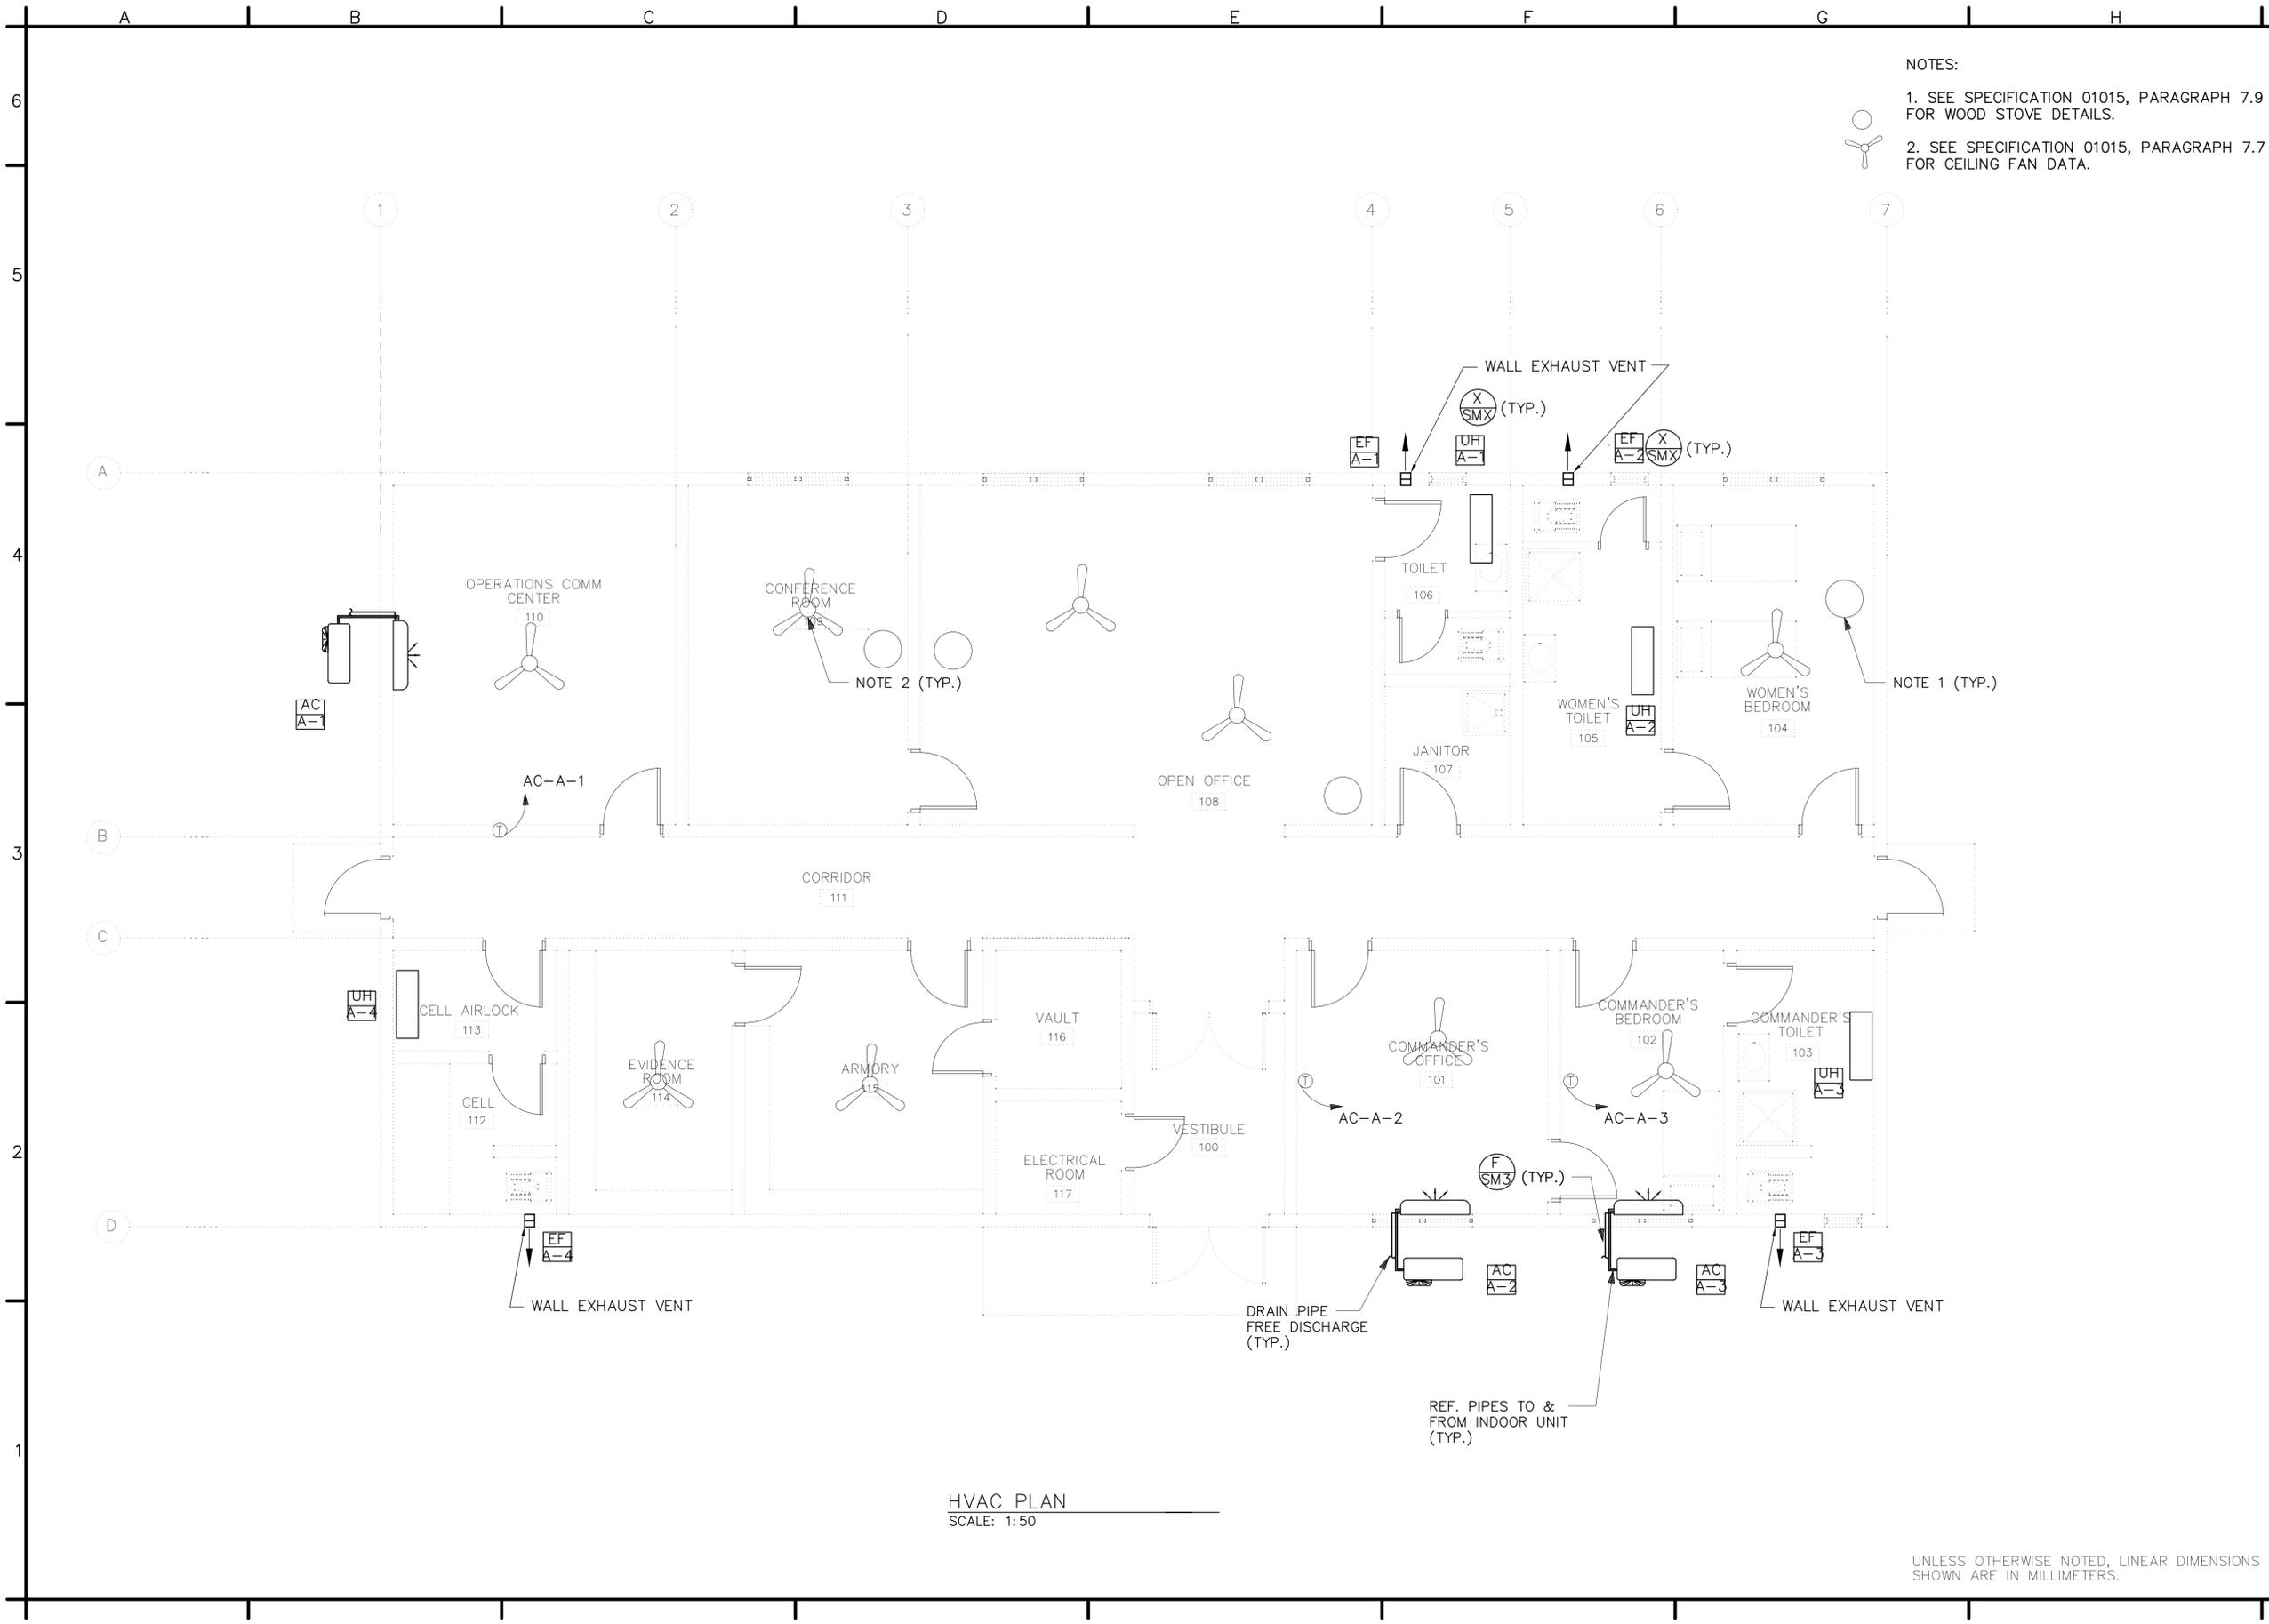

NOTES:

1. SEE SPECIFICATION 01015, PARAGRAPH 7.9 FOR WOOD STOVE DETAILS.
2. SEE SPECIFICATION 01015, PARAGRAPH 7.7 FOR CEILING FAN DATA.



NO.	REVISIONS	DATE	APP.
1			
2			
3			
4			
5			
6			
7			
8			
9			
10			

DESIGNED BY: JMR	DATE: 01-25-07
OWN BY: JMR	SUBMITTED BY: MICHAEL HOWELL
CHK BY: RMS/HMH	FILE NO.: AF0609 A-MH01PN
US Army Corps of Engineers Transatlantic Programs Center	

AFGHAN NATIONAL POLICE  
COMPANY COMPOUND  
VARIOUS, AFGHANISTAN  
OFFICE BUILDING  
HVAC PLAN


SHEET  
REFERENCE  
NUMBER:  
A  
M-1

HVAC PLAN  
SCALE: 1:50

UNLESS OTHERWISE NOTED, LINEAR DIMENSIONS SHOWN ARE IN MILLIMETERS.





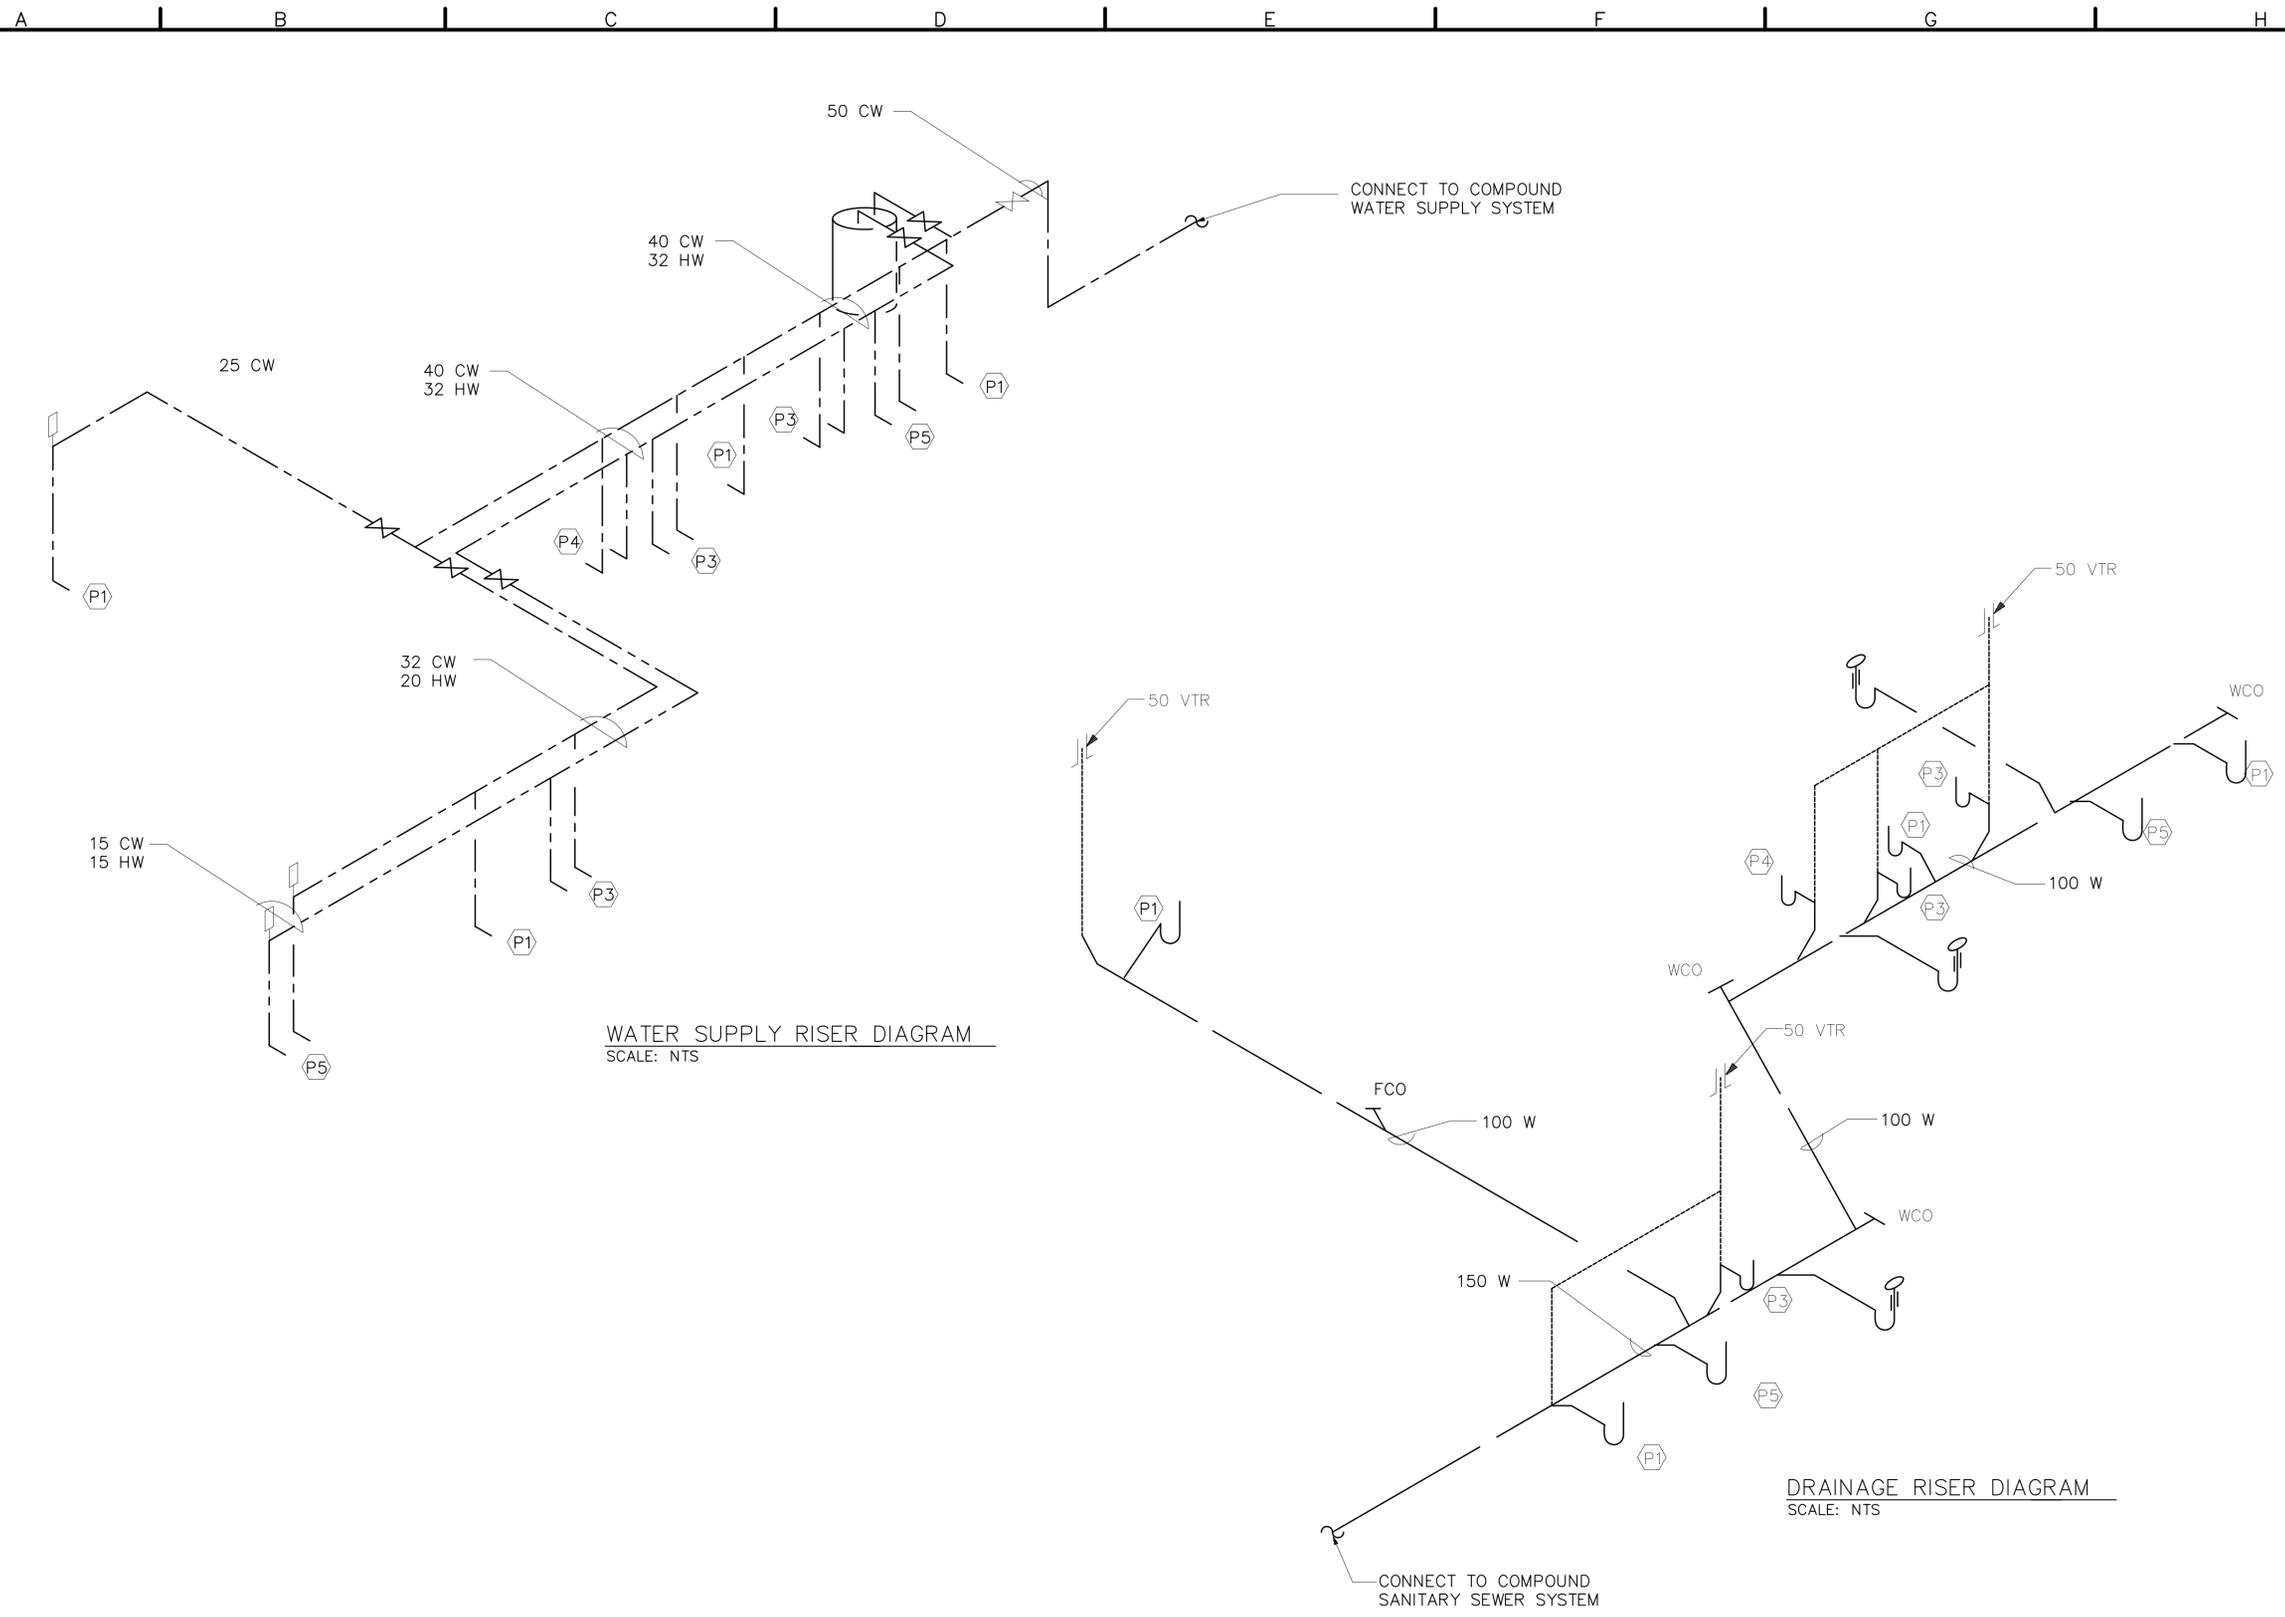

WATER SUPPLY RISER DIAGRAM  
SCALE: NTS

DRAINAGE RISER DIAGRAM  
SCALE: NTS

REVISIONS	SYMBOL	DESCRIPTION	DATE	APP
1			03/04/2007	


DESIGNED BY:	DATE:	01-25-07
JMR	SUBMITTED BY:	MICHAEL HOWELL
DOWN BY:	CHK BY:	RMS
JMR	FILE NO.:	AF0609 A-MP03DI

US Army Corps of Engineers  
Transatlantic Programs Center

AFGHAN NATIONAL POLICE  
COMPANY COMPOUND  
VARIOUS, AFGHANISTAN  
OFFICE BUILDING  
RISER DIAGRAMS

SHEET  
REFERENCE  
NUMBER:  
A  
P-3

UNLESS OTHERWISE NOTED, LINEAR DIMENSIONS SHOWN ARE IN MILLIMETERS.

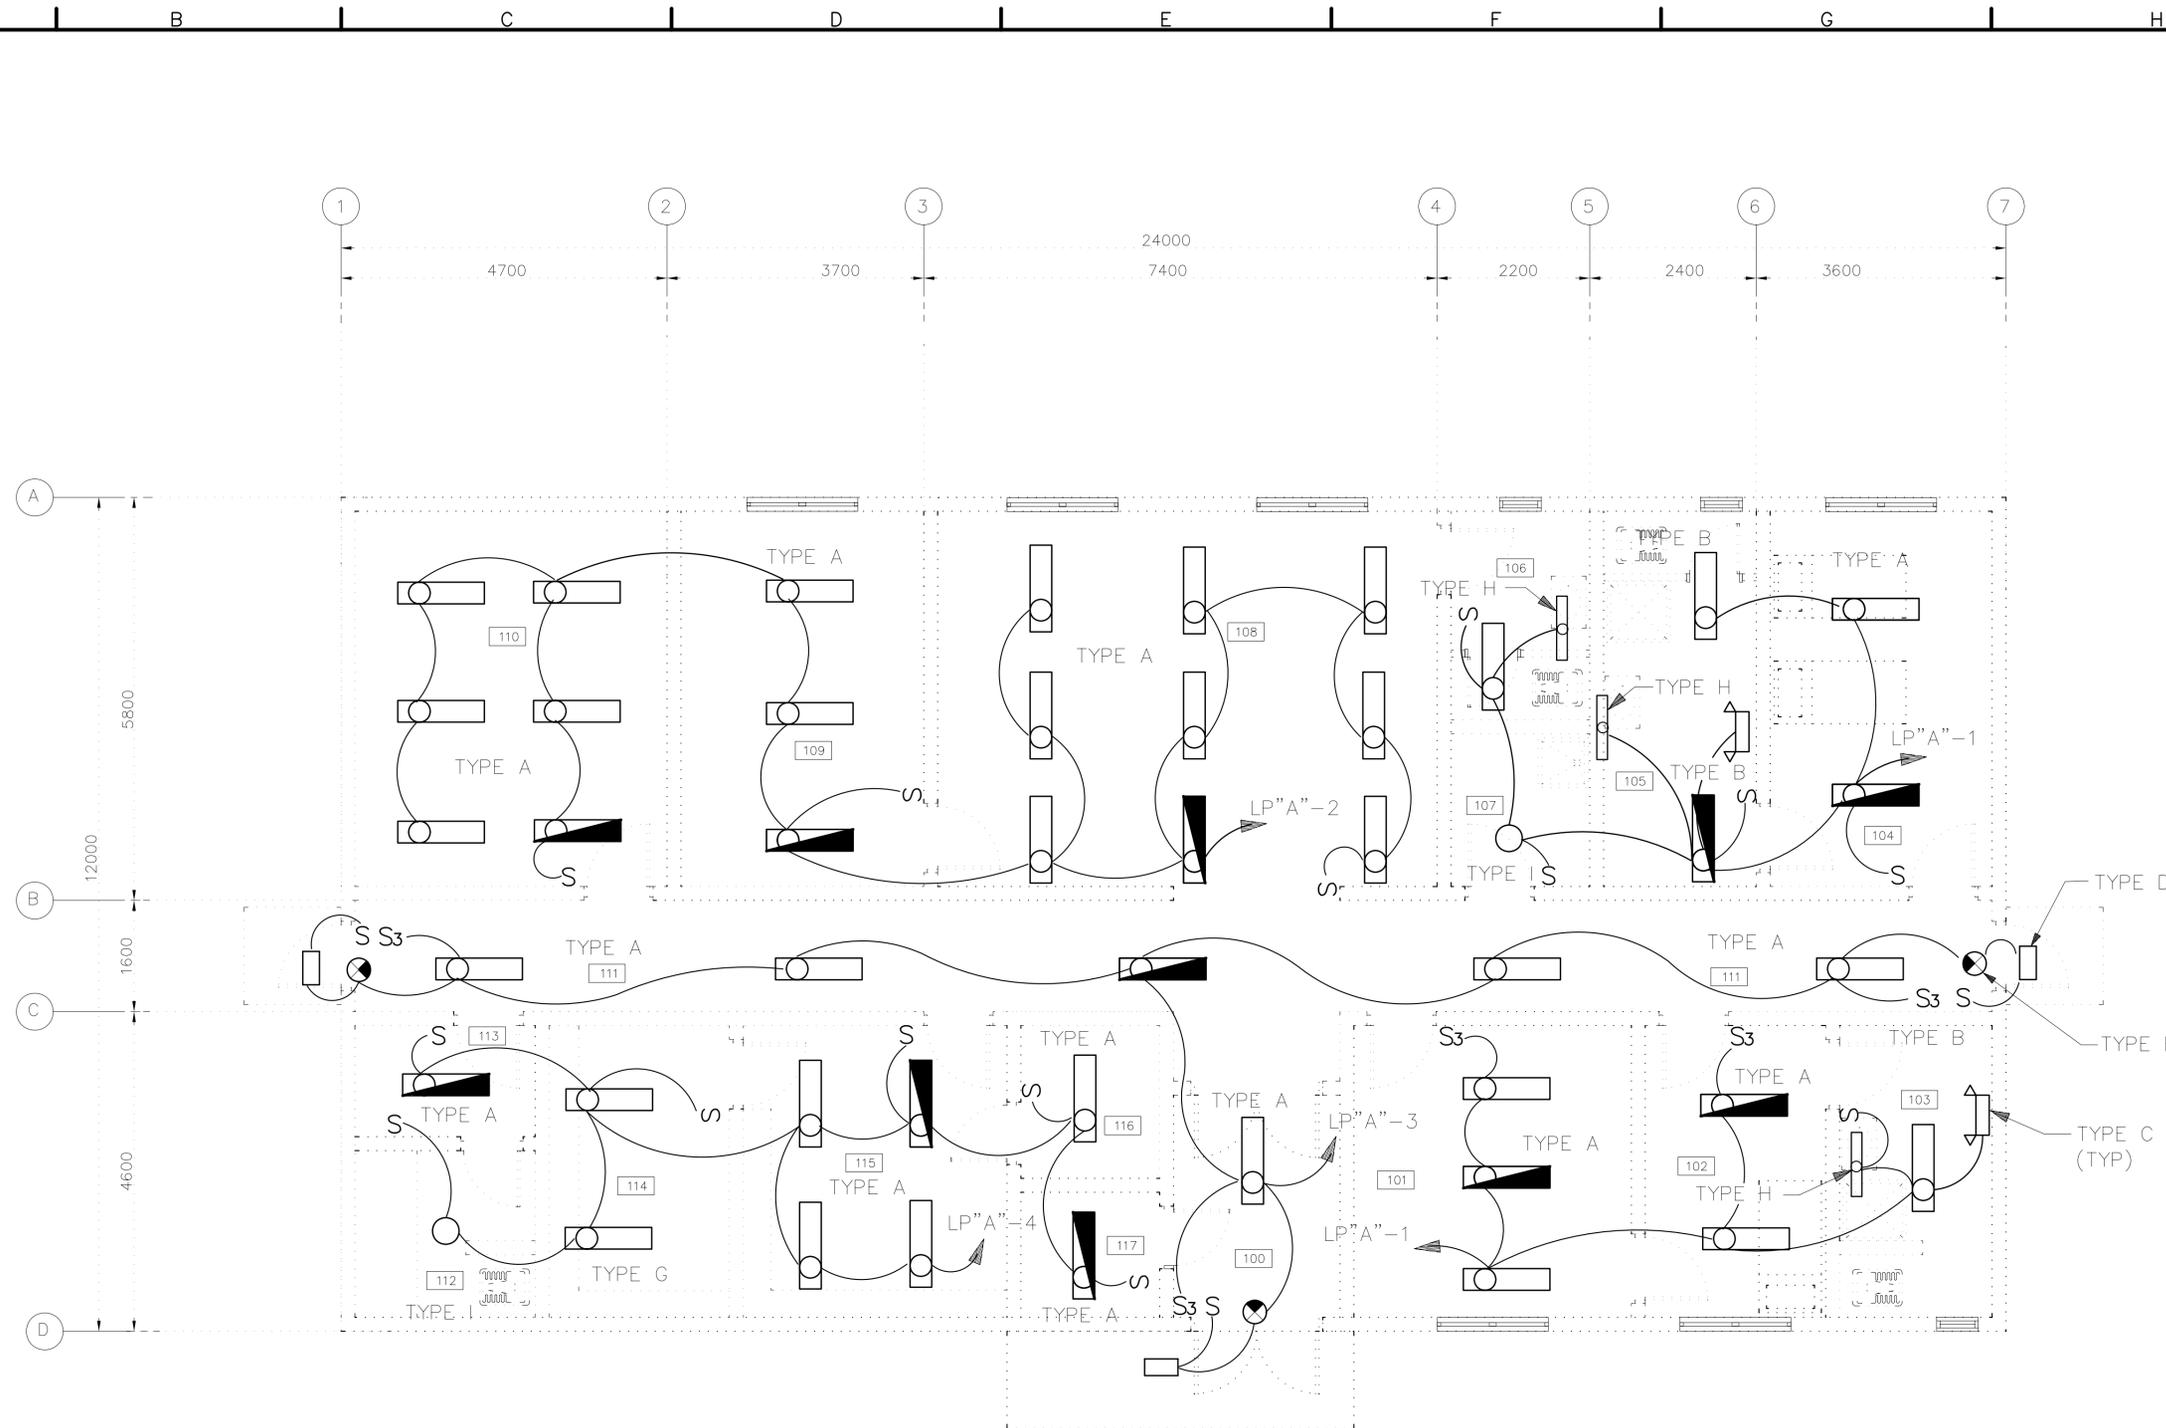

- NOTES:
1. FOR LEGEND, ABBREVIATIONS, AND LIGHT FIXTURE SCHEDULE SEE DRAWING SE-1.
  2. FOR LIGHT FIXTURE DETAILS SEE DRAWING SE-2 AND SE-3.
  3. FOR PANEL SCHEDULE SEE DRAWING E-3.
  4. COORDINATE LOCATION OF ALL ELECTRICAL DEVICES AND EQUIPMENT WITH ALL OTHER TRADES.
  5. ALL WIRING SHALL BE IN CONCEALED OR SURFACE MOUNTED METAL CONDUIT.

--	--

REVISIONS	DATE	DESCRIPTION	SYMBOL	DATE	APP
	03/04/2007				

DESIGNED BY: DLF	DATE: 01-25-07	SUBMITTED BY: MICHAEL HOWELL	FILE NO: AF0609 A-EL01PN
OWN BY: FHG	CHK BY: RMS/DK	CHECKED BY: MICHAEL HOWELL	
 <b>US Army Corps of Engineers</b> Transatlantic Programs Center			

AFGHAN NATIONAL POLICE  
 COMPANY COMPOUND  
 VARIOUS, AFGHANISTAN  
 OFFICE BUILDING  
 LIGHTING PLAN

SHEET REFERENCE NUMBER:  
**A**  
**E-1**



PANELBOARD LP "A" FLUSH MOUNTED MINIMUM 22,000 ASYM. A.I.C. MIN.  
 \_\_\_\_\_ AMP. MAIN LUGS (OR) 100 AMP. MAIN BREAKER W/ 100 AMP. TRIP  
 CIRCUIT BREAKER TYPE 380/220 VOLTS 3 PHASE 4 WIRE 200 AMP. BUS

CKT. NO.	TRIP AMPS	NO. POLES	WIRE MM2	GND MM2	CONDUIT MM	LOAD SERVED	LOAD-V.A.			LOAD-V.A.			LOAD SERVED	CONDUIT MM	GND MM2	WIRE MM2	NO. POLES	TRIP AMPS	CKT. NO.
							A0	B0	CO	A0	B0	CO							
1	20	1	4	4	20	LIGHTING RMS. 101-107	2100			2700			LIGHTING; RMS 108-110	20	4	4	1	20	2
3	20	1	4	4	20	LIGHTING RMS. 100,111, EXT.		1290		1500			LIGHTING; RMS 112-117	20	4	4	1	20	4
5	20	1	4	4	20	RECEPTACLES-RM 100-101					1080		RECEP-RM 102-103,111	20	4	4	1	20	6
7	20	1	4	4	20	FANS RMS 101-102;EF-A-3	700			600			FAN 104, REC 104	20	4	4	1	20	8
9	20	1	4	4	20	RECEPTACLES-RM 104		900		1190			REC 105-106; EF-A-1,2	20	4	4	1	20	10
11	20	1				SPARE					720		RECEPTACLES-RM 108	20	4	4	1	20	12
13	20	1	4	4	20	RECEPTACLES-RM 108-109	900			932			FANS 108-110	20	4	4	1	20	14
15	20	1	4	4	20	RECEPTACLES 110		900		720			RECEPTACLES-RM 115	20	4	4	1	20	16
17	20	1	4	4	20	RECEPTACLES-RMS 109-110			1260		1546		FAN 114-115;REC.111,113-114	20	4	4	1	20	18
19	20	1	4	6	20	RECEPTACLES-RMS 111,116-117	900			4000			UH-A-2 RM 105	20	6	6	1	25	20
21	25	1	6	6	20	UH-A-1 RM 110		4000		4000			UH-A-3 RM 103	20	6	6	1	25	22
23	20	1	6	6	20	AC-1 RM 110			3150		3150		AC-2 RM 101	20	6	6	1	20	24
25	20	1	6	6	20	AC-3 RM 102	3150						SPACE						26
27	20	1	4	4	20	CCTV CONSOLE		750											28
29	20	1	4	4	20	EWB-A-1 RM106			2000										30
31	20	1				SPARE							SPACE					3	32
33						SPACE													34
35						SPACE													36
37						SPACE							SPACE					3	38
39						SPACE													40
41						SPACE													42
							7750	7840	8210	8232	7410	6496							

TOTAL CONN. LOAD 46.0 KVA, 80 % DEMAND = ESTIMATED DEMAND LOAD: 36.8 KVA  
 TOTAL CONN. LOAD 36.8 KW 80 % DEMAND = ESTIMATED DEMAND LOAD: 29.4 KW

TOTAL CONN. LOAD PER PHASE (KVA): A0 16.0 B0 15.3 CO 14.71  
 SUPPLIED FROM POWER PLANT SWITCHBOARD



NO.	DATE	DESCRIPTION
1	03/04/2007	

DESIGNED BY: DLF  
 SUBMITTED BY: FHG  
 CHECKED BY: RMS/DK


DATE: 01-28-07  
 SUBMITTED BY: MICHAEL HOWELL  
 CHECKED BY: BDT BLOS SYSTEMS  
 FILE NO.: AF0609 A-E103SC

US Army Corps of Engineers  
 Transatlantic Programs Center

AFGHAN NATIONAL POLICE  
 COMPANY COMPOUND  
 VARIOUS, AFGHANISTAN  
 OFFICE BUILDING  
 PANEL SCHEDULE


SHEET REFERENCE NUMBER:  
 A  
 E-3

UNLESS OTHERWISE NOTED, LINEAR DIMENSIONS SHOWN ARE IN MILLIMETERS.

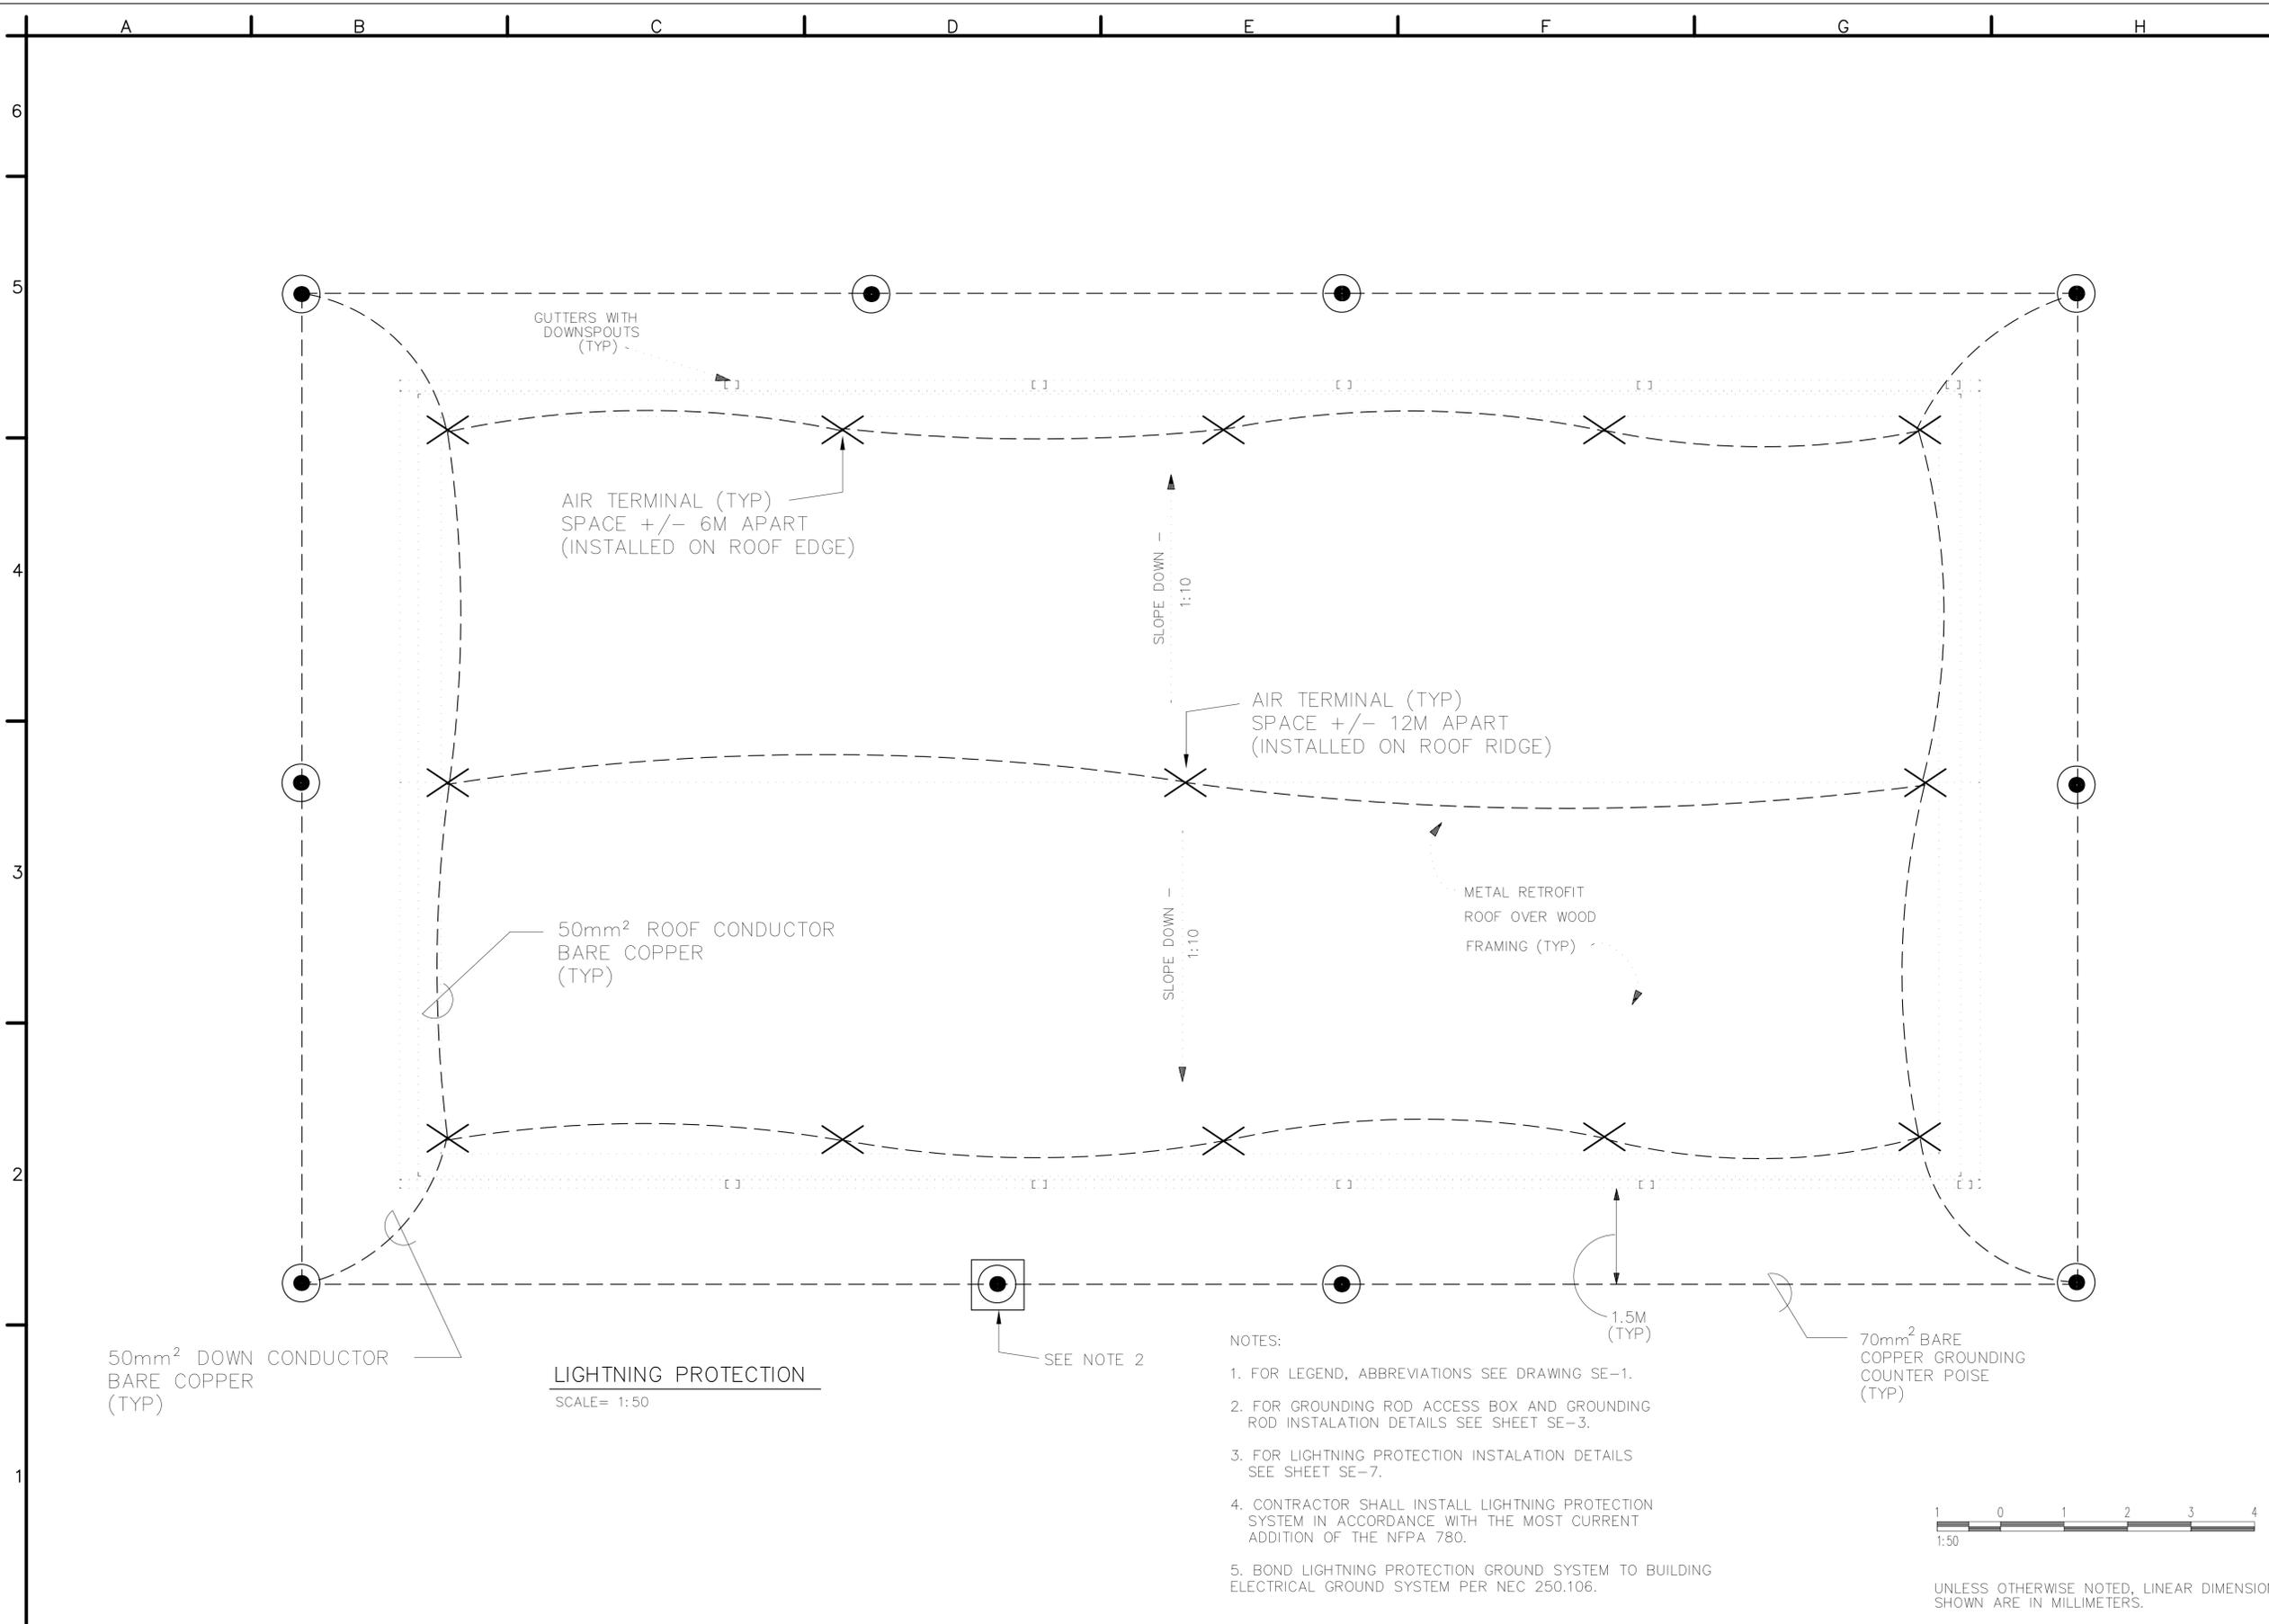

**LIGHTNING PROTECTION**  
SCALE= 1:50

- NOTES:
1. FOR LEGEND, ABBREVIATIONS SEE DRAWING SE-1.
  2. FOR GROUNDING ROD ACCESS BOX AND GROUNDING ROD INSTALLATION DETAILS SEE SHEET SE-3.
  3. FOR LIGHTNING PROTECTION INSTALLATION DETAILS SEE SHEET SE-7.
  4. CONTRACTOR SHALL INSTALL LIGHTNING PROTECTION SYSTEM IN ACCORDANCE WITH THE MOST CURRENT ADDITION OF THE NFPA 780.
  5. BOND LIGHTNING PROTECTION GROUND SYSTEM TO BUILDING ELECTRICAL GROUND SYSTEM PER NEC 250.106.

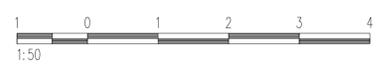

UNLESS OTHERWISE NOTED, LINEAR DIMENSIONS SHOWN ARE IN MILLIMETERS.

--	--

NO.	REVISIONS	DATE	APP.

DESIGNED BY: DLF	DATE: 01-25-07
DRAWN BY: FHG	SUBMITTED BY: PHILIP L. PINELLO
CHECKED BY: RMS/DK	FILE NO.: AF0609A-EL04PN


**US Army Corps of Engineers**  
Transatlantic Programs Center

**AFGHAN NATIONAL POLICE COMPANY COMPOUND**  
VARIOUS, AFGHANISTAN  
**OFFICE BUILDING GROUNDING AND LIGHTNING PROTECTION PLAN**

SHEET REFERENCE NUMBER:  
**A E-4**


A B C D E F G H

6  
5  
4  
3  
2  
1

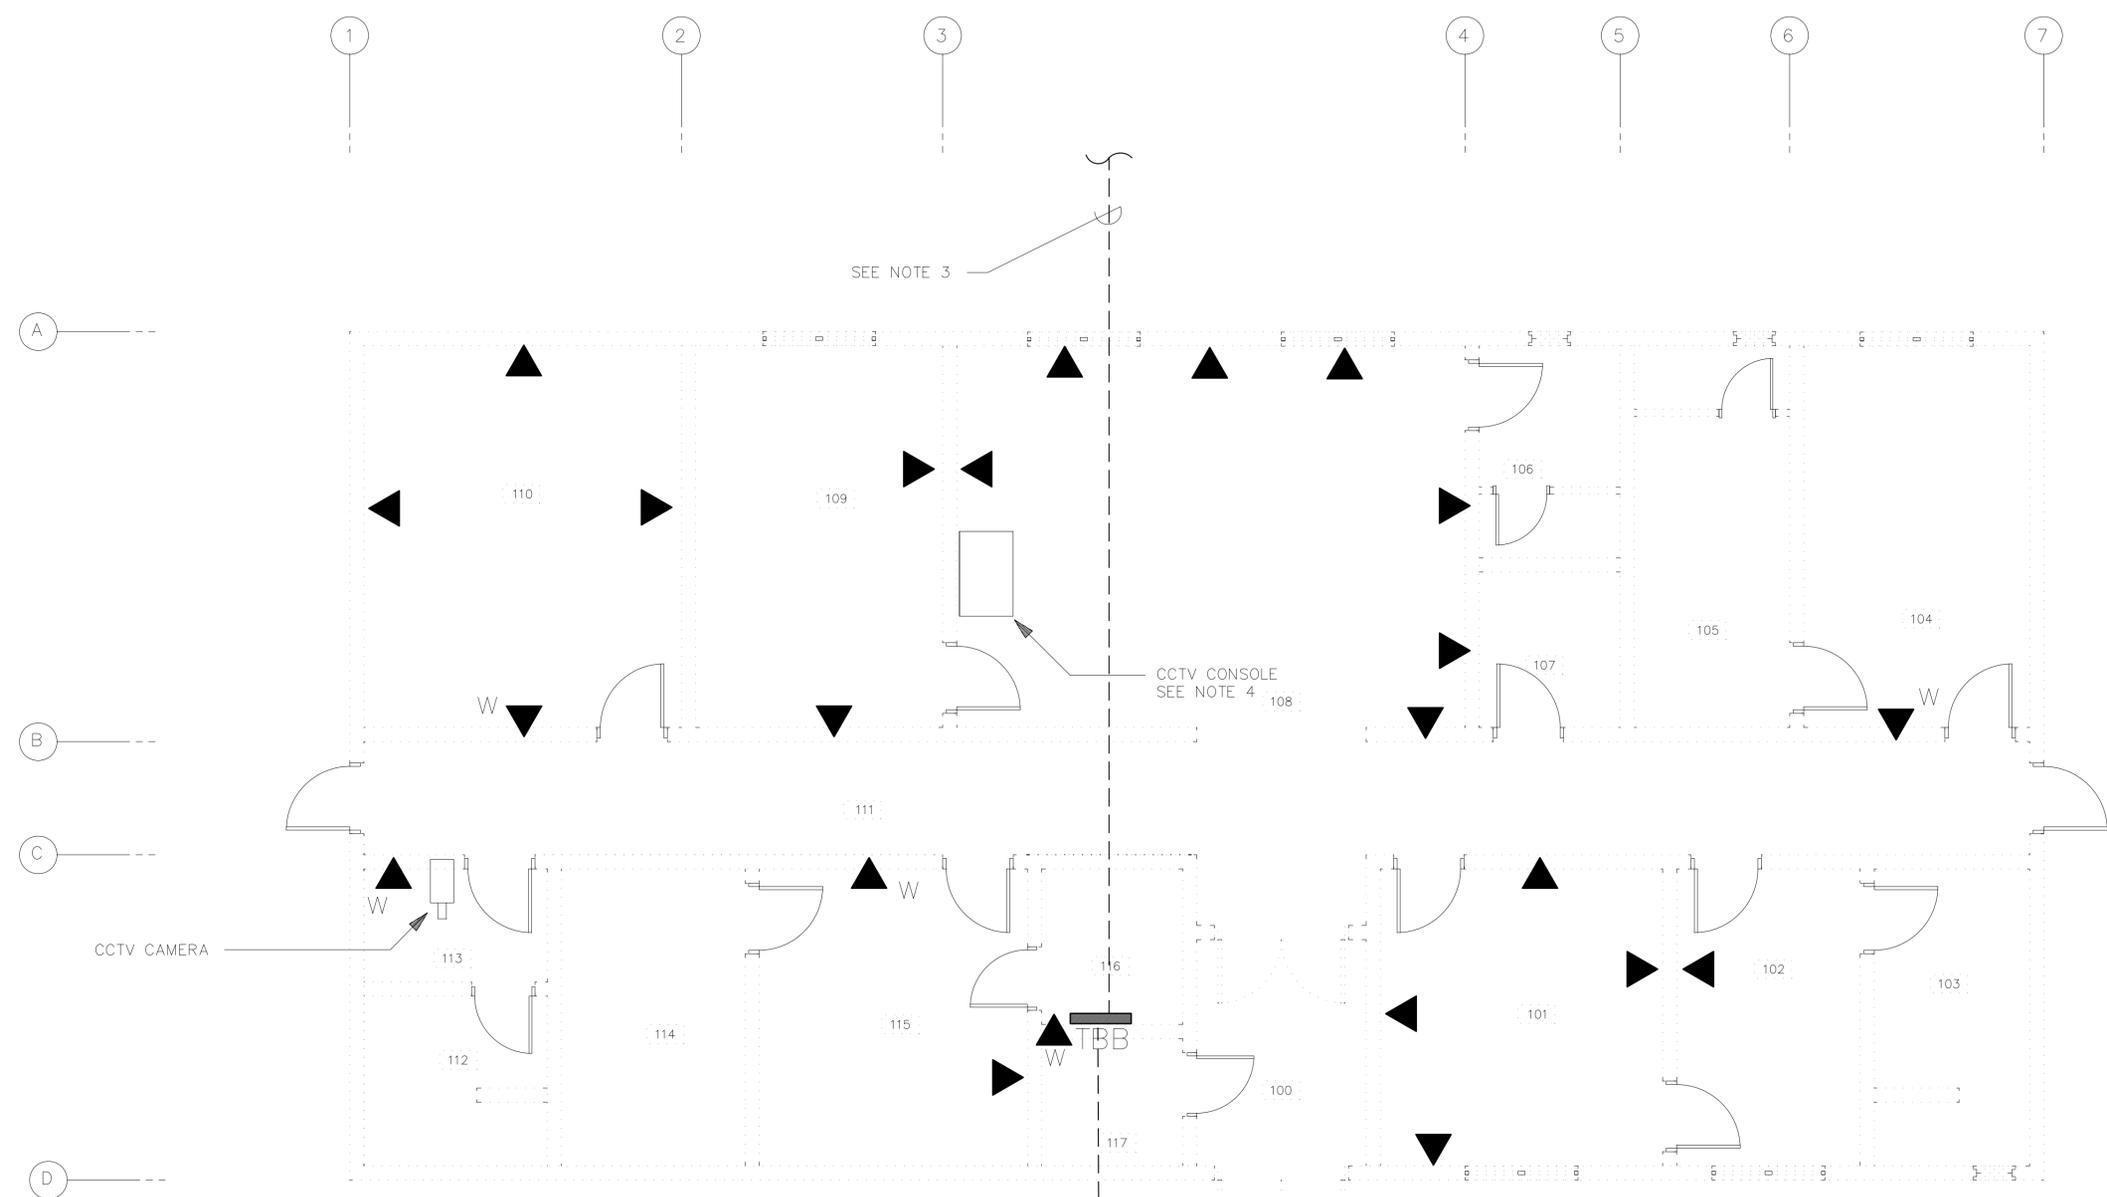

- NOTES:
1. FOR LEGEND AND ABBREVIATIONS SEE DRAWING SE-1.
  2. PROVIDE 100mm SCH 80 PVC C WITH 4-COMM INNERDUCT TO CH-2, SEE DRAWING XT-3.
  3. PROVIDE 100mm SCH 80 PVC C WITH 4-COMM INNERDUCT TO CH-3, SEE DRAWING XT-3.
  4. PROVIDE CCTV SYSTEM: CONSOLE WITH DIGITAL VIDEO RECORDER, CCTV MONITOR, AND CAMERA WHERE SHOWN; AS APPROVED BY THE COR.
  5. FOR COMMUNICATIONS RISER DIAGRAMS SEE DRAWING TC-2.

**COMMUNICATIONS PLAN**  
SCALE: 1:50

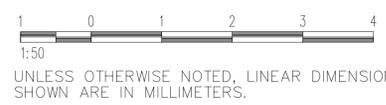

--

REVISIONS	DATE	APP

DESIGNED BY: DATE: 01-25-07	SUBMITTED BY: 01-25-07
DLF	MICHAEL HOWELL
OWN BY: FHG	CHIEF, BDT, BLDG SYSTEMS
CHK BY: RMS	FILE NO: AF0609 A-T001PN


**US Army Corps of Engineers**  
Transatlantic Programs Center

**AFGHAN NATIONAL POLICE COMPANY COMPOUND**  
VARIOUS, AFGHANISTAN  
**OFFICE BUILDING COMMUNICATION PLAN**


SHEET REFERENCE NUMBER:  
**A TC-1**

A B C D E F G H

6  
5  
4  
3  
2  
1

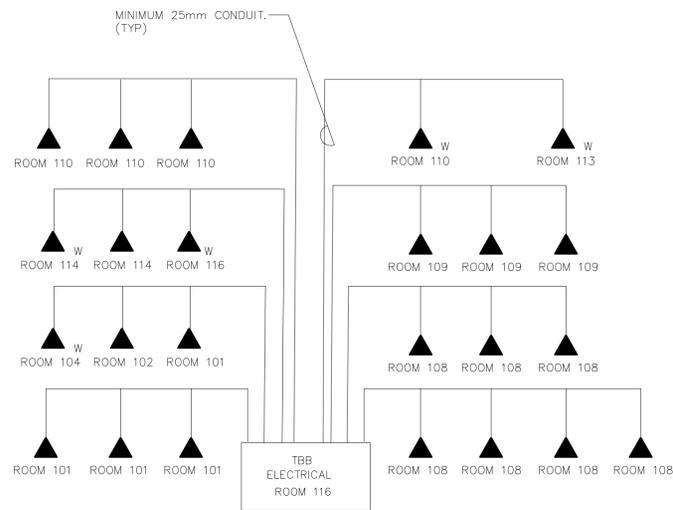

TELEPHONE RISER DIAGRAM

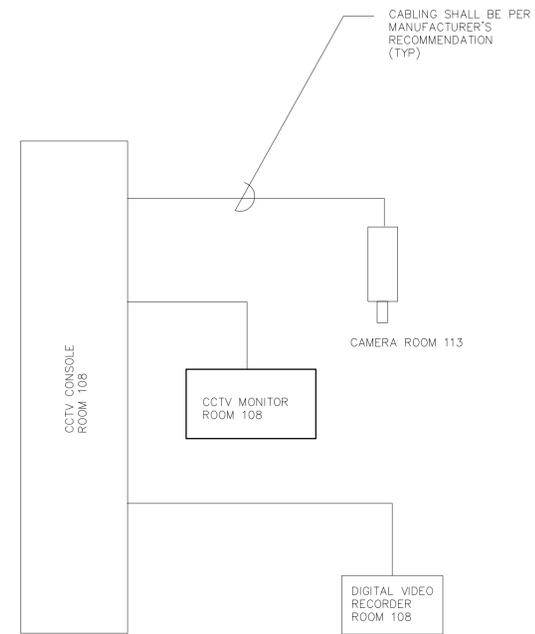

CCTV RISER DIAGRAM


SHEET REFERENCE NUMBER:  
A  
TC-2

AFGHAN NATIONAL POLICE  
COMPANY COMPOUND  
VARIOUS, AFGHANISTAN  
OFFICE BUILDING  
COMMUNICATIONS DIAGRAMS


US Army Corps of Engineers  
Transatlantic Programs Center

DESIGNED BY:	DATE:
DLF	01-25-07
DWN BY:	SUBMITTED BY:
FHG	MICHAEL HOWELL
CHK BY:	CHIEF, BDT, BLDG SYSTEMS
RMS	FILE NO.:
	AF0609 A-TC02D1

REVISIONS	SYMBOL	DESCRIPTION	DATE	APP
1			03/04/2007	

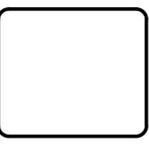

UNLESS OTHERWISE NOTED, LINEAR DIMENSIONS SHOWN ARE IN MILLIMETERS.

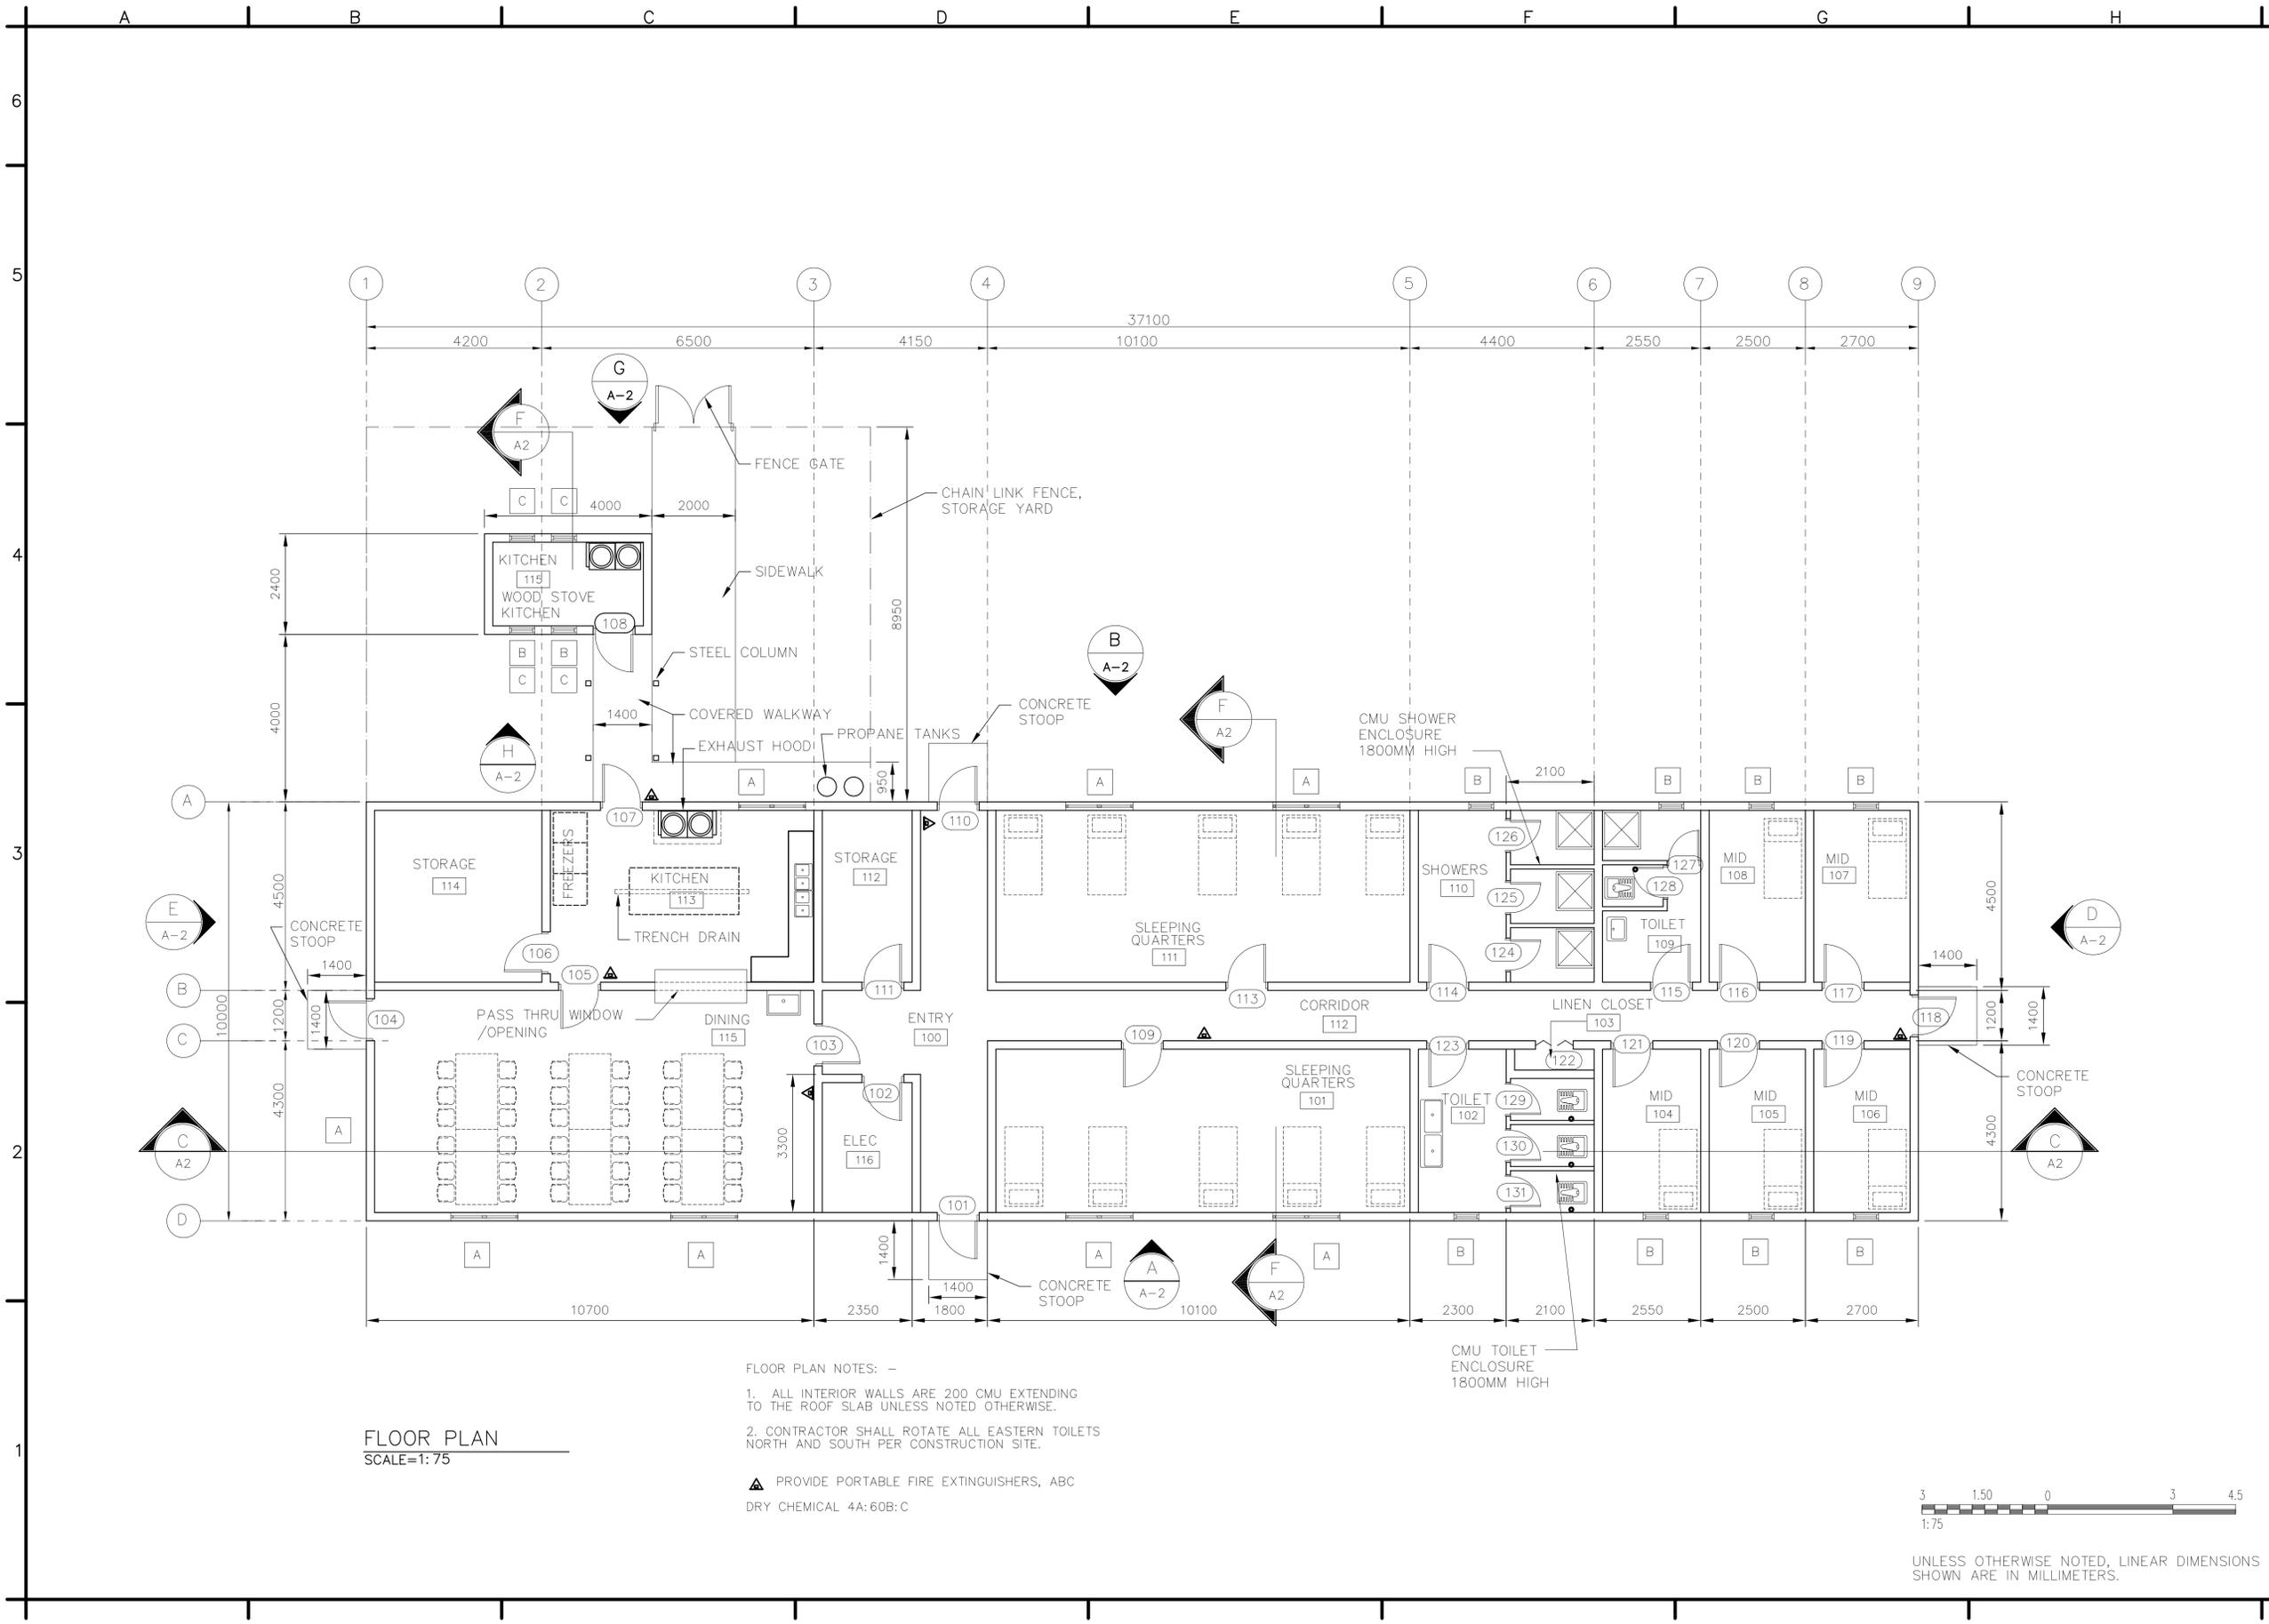

**FLOOR PLAN**  
SCALE=1: 75

- FLOOR PLAN NOTES: -
- ALL INTERIOR WALLS ARE 200 CMU EXTENDING TO THE ROOF SLAB UNLESS NOTED OTHERWISE.
  - CONTRACTOR SHALL ROTATE ALL EASTERN TOILETS NORTH AND SOUTH PER CONSTRUCTION SITE.
- ▲ PROVIDE PORTABLE FIRE EXTINGUISHERS, ABC DRY CHEMICAL 4A:60B:C



UNLESS OTHERWISE NOTED, LINEAR DIMENSIONS SHOWN ARE IN MILLIMETERS.

--


REVISIONS	DATE	APP
	03/04/2007	

DESIGNED BY: HMH	DATE: 01-25-07
DRAWN BY: HMH	SUBMITTED BY: PHILIP L. PINELLO
CHECKED BY: HMH	CHIEF OF FACILITIES DEV
FILE NO: AF0609 B-AF01PN	

**US Army Corps of Engineers**  
Transatlantic Programs Center

**AFGHAN NATIONAL POLICE COMPANY COMPOUND**  
VARIOUS, AFGHANISTAN  
**DFAC/BARRACKS**  
FLOOR PLAN

SHEET REFERENCE NUMBER:  
**B**  
**A-1**

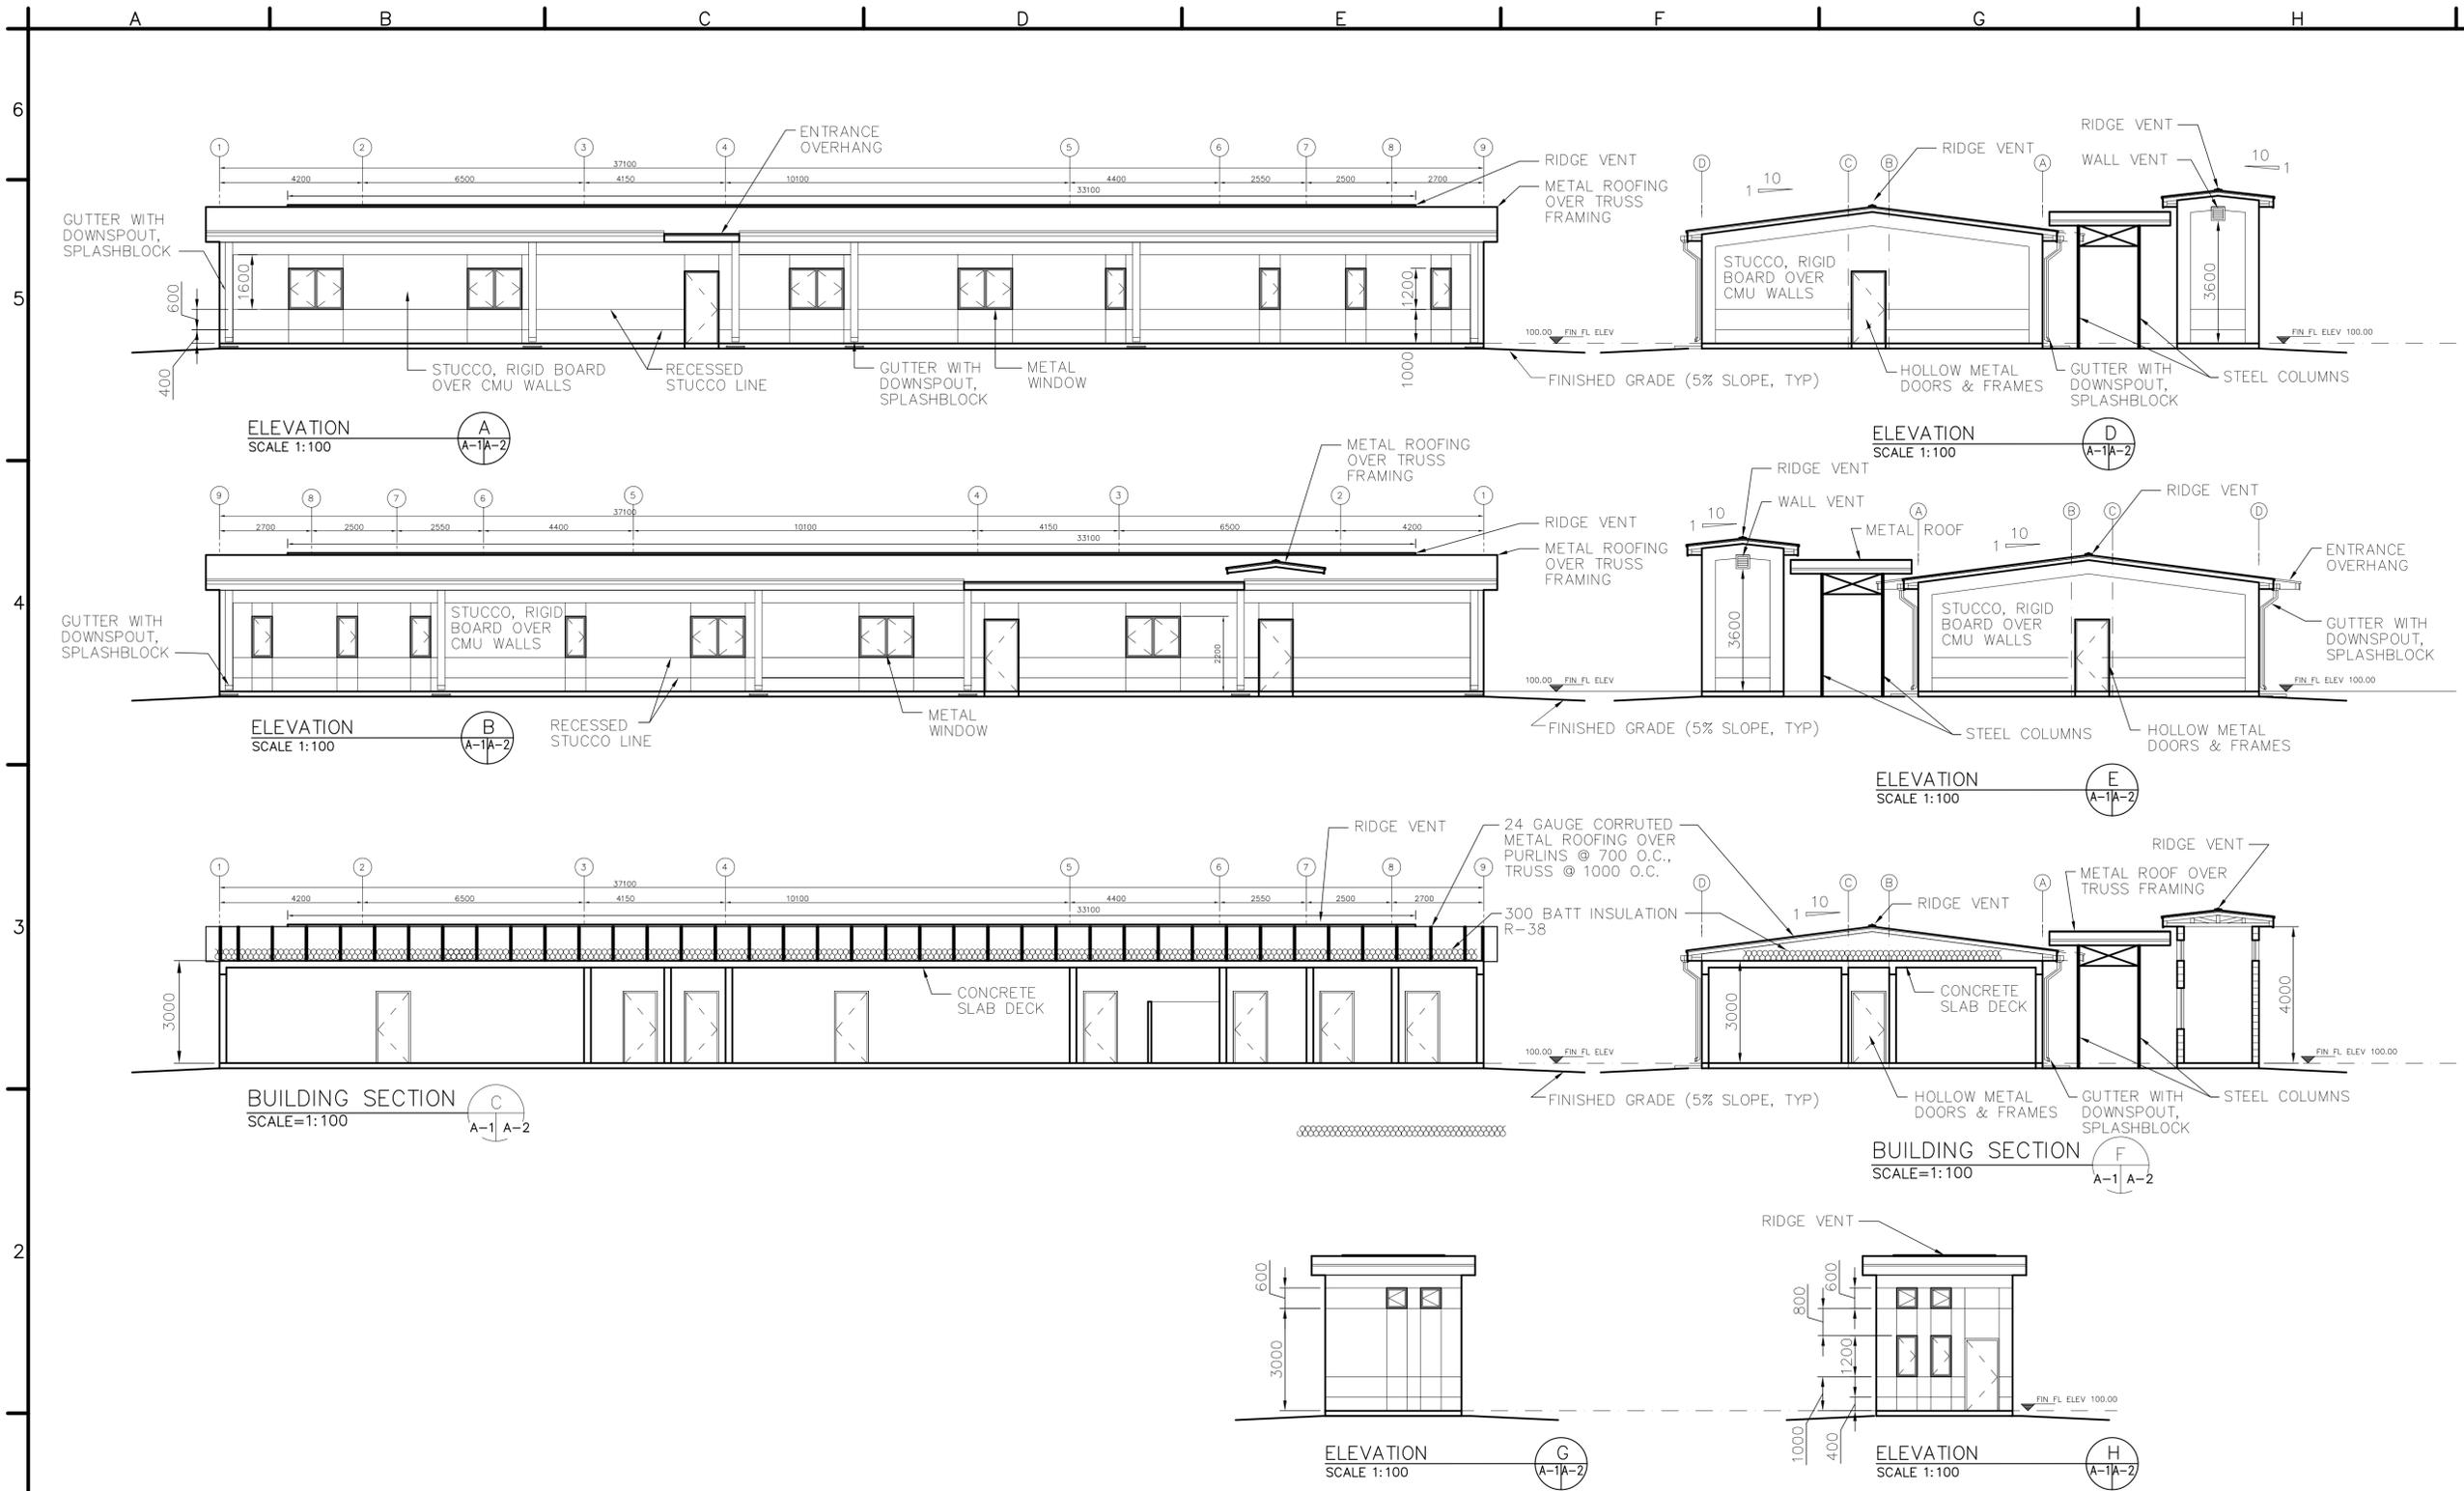

NOTE:  
 1. 24 GAUGE CORRUGATED GALVANIZED METAL ROOF  
 2. 24 GAUGE GALVANIZED GUTTER AND DOWNSPOUT

UNLESS OTHERWISE NOTED, LINEAR DIMENSIONS SHOWN ARE IN MILLIMETERS.

NO.	REVISIONS	DATE	APP.
1	02/04/2007		


DESIGNED BY:	DATE:	01-25-07
DRAWN BY:	SUBMITTED BY:	PHILIP L. PINELLO
CHECKED BY:	CHIEF OF FACILITIES DEV	HMH
FILE NO.:	AF0609 B-AR02EL	

US Army Corps of Engineers  
 Transatlantic Programs Center

AFGHAN NATIONAL POLICE  
 COMPANY COMPOUND  
 VARIOUS, AFGHANISTAN  
 DFAC/BARRACKS

BLDG ELEVATIONS AND SECTIONS

SHEET REFERENCE NUMBER:  
 B  
 A-2

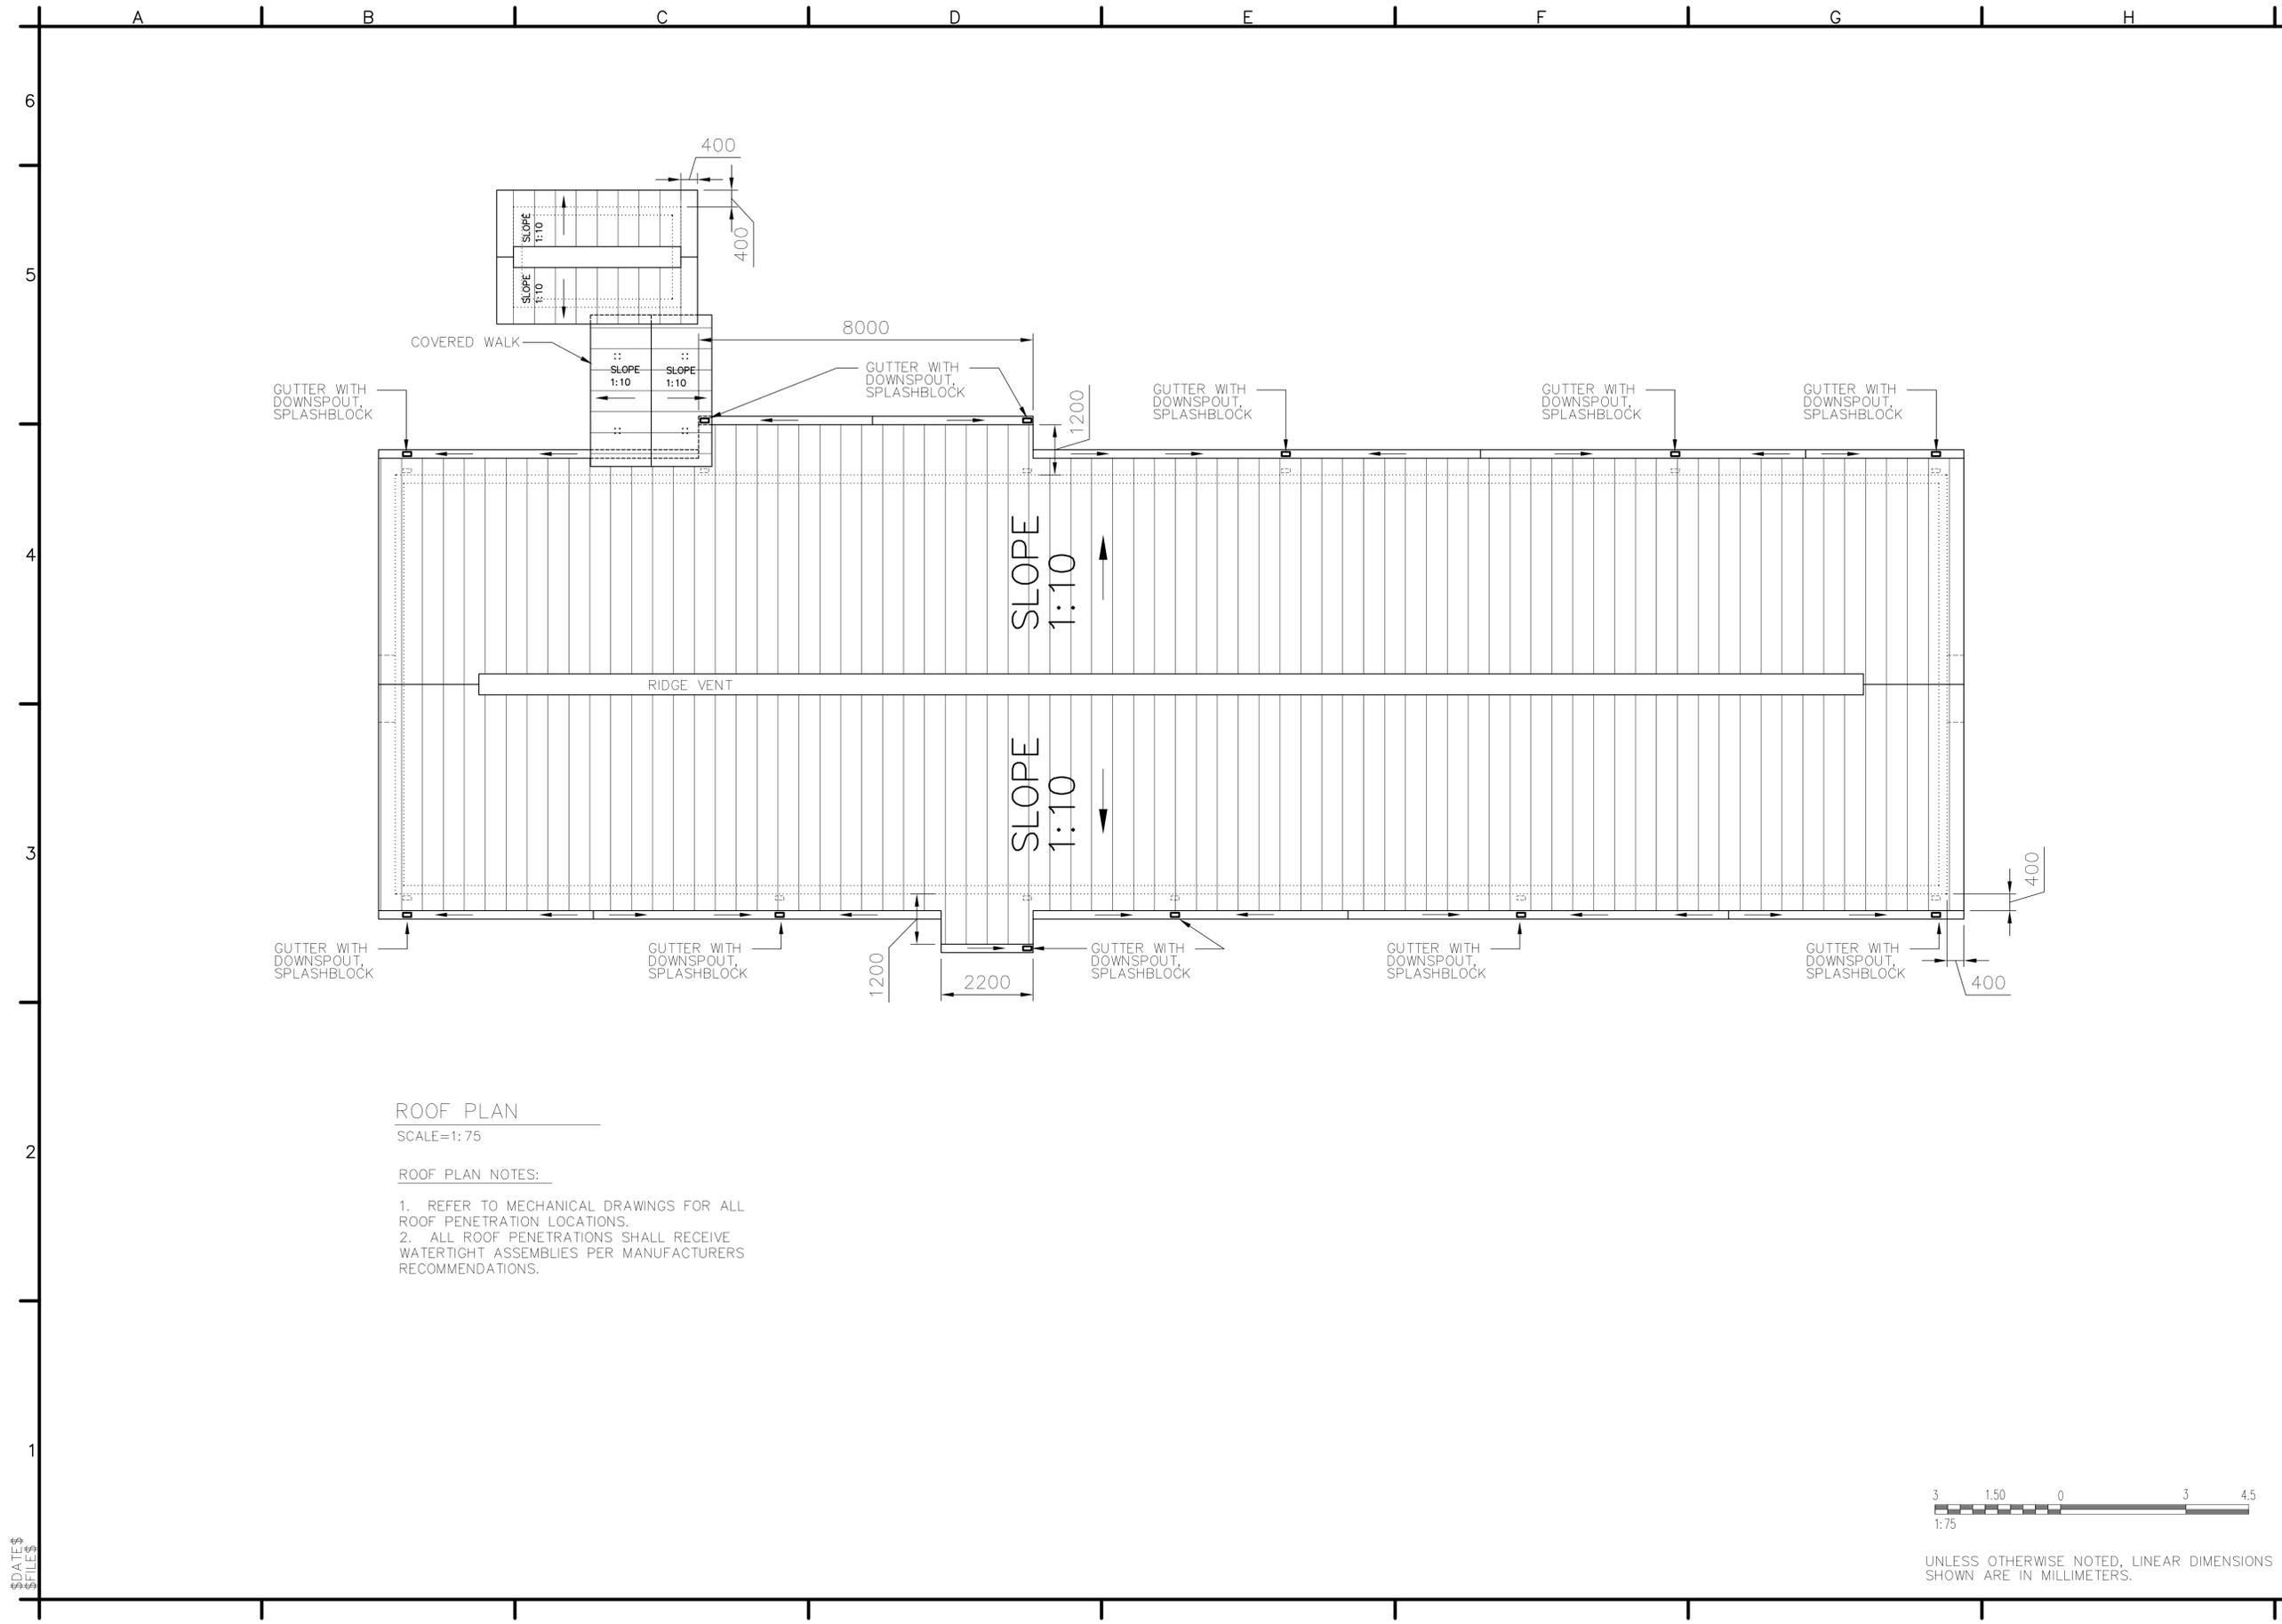

ROOF PLAN  
SCALE=1:75

ROOF PLAN NOTES:

1. REFER TO MECHANICAL DRAWINGS FOR ALL ROOF PENETRATION LOCATIONS.
2. ALL ROOF PENETRATIONS SHALL RECEIVE WATERTIGHT ASSEMBLIES PER MANUFACTURERS RECOMMENDATIONS.



UNLESS OTHERWISE NOTED, LINEAR DIMENSIONS SHOWN ARE IN MILLIMETERS.



NO.	REVISIONS	DATE	APP.
1		02/04/2007	

DESIGNED BY:	DATE:	01-25-07
DRAWN BY:	SUBMITTED BY:	PHILIP L. PINELLO
CHECKED BY:	CHIEF OF FACILITIES DEV	
FILE NO.:	AF0609 B-AF04PN	

US Army Corps of Engineers  
Transatlantic Programs  
Center

AFGHAN NATIONAL POLICE  
COMPANY COMPOUND  
VARIOUS, AFGHANISTAN  
DFAC/BARRACKS  
ROOF PLAN

SHEET REFERENCE NUMBER:  
B  
A-4

DATE\$  
FILE\$

ROOM FINISH SCHEDULE										
ROOM NO.	ROOM NAME	FLOOR		BASE		WALLS		CEILING		REMARKS
		MAT'L	COLOR	MAT'L	COLOR	MAT'L	COLOR	MAT'L	COLOR	
100	ENTRY	F2	2	B2	11	W2	21	C2	31	--
101	SLEEPING QUARTERS	F2	2	B2	11	W2	21	C2	31	--
102	TOILET	F3	3	B3	12	W3	23	C2	31	--
103	LINEN CLOSET	F2	2	B2	11	W2	21	C2	31	--
104	MID	F2	2	B2	11	W2	21	C2	31	--
105	MID	F2	2	B2	11	W2	21	C2	31	--
106	MID	F2	2	B2	11	W2	21	C2	31	--
107	MID	F2	2	B2	11	W2	21	C2	31	--
108	MID	F2	2	B2	11	W2	21	C2	31	--
109	TOILET	F3	3	B3	12	W3	23	C2	31	--
110	SHOWERS	F3	3	B3	12	W3	23	C2	31	--
111	SLEEPING QUARTERS	F2	2	B2	11	W2	21	C2	31	--
112	STORAGE	F2	2	B2	11	W2	21	C2	31	--
113	KITCHEN	F2	2	B2	11	W2	21	C2	31	--
114	STORAGE	F2	2	B2	11	W2	21	C2	31	--
115	KITCHEN	F2	2	B2	11	W2	21	C2	31	--

ROOM FINISH SCHEDULE LEGEND	
<b>FLOOR TYPE</b>	<b>WALL TYPE</b>
F1 SEALED CONCRETE	W1 PAINTED CMU
F2 TERRAZZO TILE	W2 PAINTED PLASTER
F3 CERAMIC TILE	W3 CERAMIC TILE
F4 QUARRY TILE	
<b>FLOOR COLOR</b>	<b>WALL COLOR</b>
1 SEALED CONCRETE - NATURAL FINISH	20 PAINTED CMU -HEMPEL, 1005-Y50R-25400, LIGHT BEIGE
2 TERRAZZO TILE - NAT'L TERRAZZO & MOSAIC ASSN, INC, NO. S-330	21 PAINTED PLASTER-HEMPEL, 0502-Y-15420, OFF WHITE
3 CERAMIC TILE - AMERICAN OLEAN, C-11, ALABASTER	22 METAL PANEL - HEMPEL, 0502-Y-15420, OFF WHITE
4 QUARRY TILE - AMERICAN OLEAN, NO. Q03, SAHARA	23 CERAMIC TILE -AMERICAN OLEAN, D-12, ALMOND
<b>BASE TYPE</b>	<b>CEILING TYPE</b>
B2 TERRAZZO	C1 PAINTED EXPOSED STRUCTURE
B3 CERAMIC	C2 PAINTED PLASTER
B4 QUARRY	
B5 NO BASE	
<b>BASE COLOR</b>	<b>CEILING COLOR</b>
11 TERRAZZO TILE - NAT'L TERRAZZO & MOSAIC ASSN, INC, NO. S-330	30 PAINTED EXPOSED STRUCTURE - HEMPEL, 0502-Y-15420, OFF WHITE
12 CERAMIC TILE - AMERICAN OLEAN, D-12, ALMOND	31 PAINTED SUSPENDED PLASTER HEMPEL, 0502-Y-15420, OFF WHITE
13 QUARRY TILE -AMERICAN OLEAN, NO. Q03, SAHARA	

NOTE: PATTERN AND COLOR ARE SHOWN FOR REFERENCE ONLY, OTHER MANUFACTURER'S SIMILAR PATTERN AND COLOR MAY BE USED AS APPROVED BY THE CONTRACTING OFFICER.

DOOR SCHEDULE												
NO.	LOCATION	DOOR			FRAME				FIRE LABEL	HDW SET	REMARKS	
		TYPE	MAT'L	WIDTH	HEIGHT	THICK	HEAD	JAMB				SILL
101	ENTRY	G	HM	900	2150	45	H-1	J-1	S-1	HM	1	
102	ELEC RM	L	HM	900	2150	45	H-2	J-2	S-2	HM	6	NOTE #1.
103	ENTRY	F	HM	900	2150	45	H-2	J-2	S-2	HM	3	
104	DINING	F	HM	900	2150	45	H-1	J-1	S-1	HM	1	
105	KITCHEN	F	HM	900	2150	45	H-2	J-2	S-2	HM	4	
106	STORAGE	F	HM	900	2150	45	H-2	J-2	S-2	HM	6	
107	KITCHEN	G	HM	900	2150	45	H-1	J-1	S-1	HM	1	
108	KITCHEN	G	HM	900	2150	45	H-1	J-1	S-1	HM	1	
109	SLEEPING QTRS.	F	HM	800	2150	45	H-2	J-2	S-2	HM	4	
110	ENTRY	G	HM	900	2150	45	H-1	J-1	S-1	HM	1	
111	STORAGE	F	HM	900	2150	45	H-2	J-2	S-2	HM	6	
112	CORRIDOR									HM	1	
113	SLEEPING QTRS.	F	HM	900	2150	45	H-2	J-2	S-2	HM	4	
114	SHOWERS	F	PVC	900	2150	45	H-2	J-2	S-2	PVC	5	NOTE #2.
115	TOILET	F	PVC	900	2150	45	H-2	J-2	S-2	PVC	3	NOTE #2.
116	MID	F	HM	900	2150	45	H-2	J-2	S-2	HM	7	
117	MID	F	HM	900	2150	45	H-2	J-2	S-2	HM	7	
118	CORRIDOR	F	HM	900	2150	45	H-1	J-1	S-1	HM	1	
119	MID	F	HM	900	2150	45	H-2	J-2	S-2	HM	7	
120	MID	F	HM	900	2150	45	H-2	J-2	S-2	HM	7	
121	MID	F	HM	900	2150	45	H-2	J-2	S-2	HM	7	
122	LINEN CLOSET	BF	WD	1800	2000	45	H-2	J-2	S-2	WD	10	WIRE MESH TRACK
123	TOILET	F	PVC	900	2150	45	H-2	J-2	S-2	PVC	5	NOTE #2.
124	SHOWERS	F	PVC	800	2150	45	H-2	J-2	S-2	PVC	2	
125	SHOWERS	F	PVC	800	2150	45	H-2	J-2	S-2	PVC	2	
126	SHOWERS	F	PVC	800	2150	45	H-2	J-2	S-2	PVC	2	
127	TOILET	F	PVC	900	2150	45	H-2	J-2	S-2	PVC	3	
128	TOILET	F	PVC	800	2150	45	H-2	J-2	S-2	PVC	3	
129	TOILET	F	PVC	800	2150	45	H-2	J-2	S-2	PVC	2	
130	TOILET	F	PVC	800	2150	45	H-2	J-2	S-2	PVC	2	
131	TOILET	F	PVC	800	2150	45	H-2	J-2	S-2	PVC	2	

**DOOR SCHEDULE NOTES:**

- PROVIDE 600 X 400 LOUVERS IN DOOR.
- UNDERCUT DOOR 200mm.

**ROOM FINISH SCHEDULE NOTES:**

- ALL WALL PENETRATIONS SHALL BE SEALED TO PROVIDE A NEAT APPEARANCE. PENETRATIONS OF EXTERIOR WALLS SHALL BE SEALED TO BE WATER-TIGHT.
- SEALANTS SHALL MATCH THE COLOR OF ADJACENT SURFACES.



NO.	DATE	DESCRIPTION	BY


DESIGNED BY: YSK	DATE: 01-25-07
DRAWN BY: JSG	SUBMITTED BY: PHILIP L. DINELLO
CHECKED BY: HMH	CHIEF, ROT FACILITIES DEV
	FILE NO.: AF0609 B-AF055C

US Army Corps of Engineers  
Transatlantic Programs Center


AFGHAN NATIONAL POLICE  
COMPANY COMPOUND  
VARIOUS, AFGHANISTAN  
DFAC/BARRACKS  
ROOM FINISH SCHEDULE AND  
DOOR SCHEDULE

SHEET REFERENCE NUMBER:  
B  
A-5

A B C D E F G H

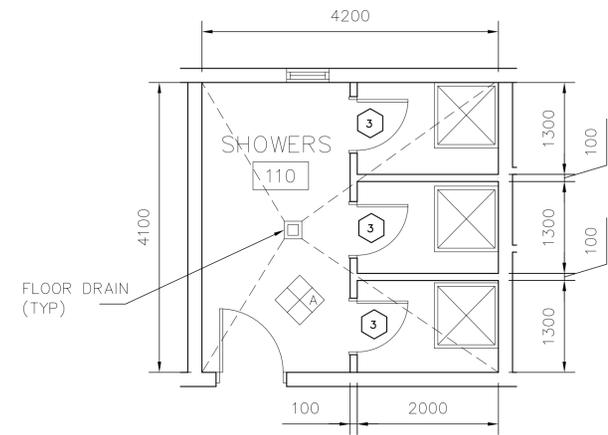


ENLARGED TOILET #110  
PLAN  
SCALE=1:50

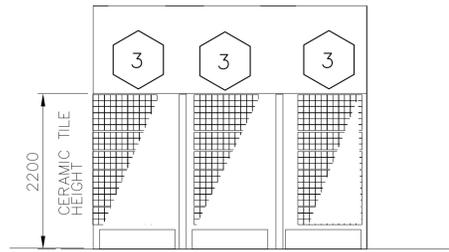


ROOM 110 - SHOWERS  
ELEVATION A (without doors)  
SCALE NTS


TOILET ACCESSORIES	
1	LIQUID SOAP DISPENSER (SD)
2	MIRROR - GLASS (MG)
3	ROBE HOOK (RBH)

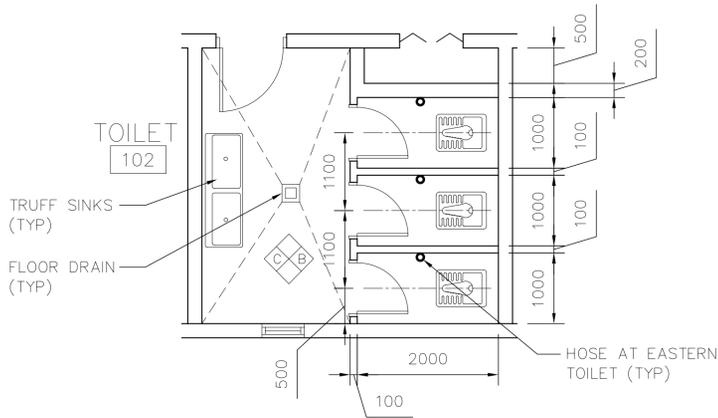

ENLARGED TOILET  
PLAN - ROOM 102  
SCALE=1:50

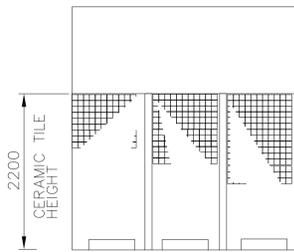


TOILET #102  
ELEVATION B  
SCALE NTS

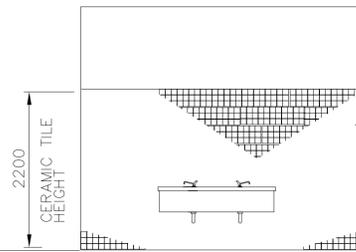


TOILET #102  
ELEVATION C  
SCALE NTS

NOTES:


1. SLOPE ALL FLOORS TO DRAIN WHERE FLOOR DRAIN OCCURS.
2. PROVIDE FAUCETS WITH FLEXIBLE HOSE AT ALL EASTERN WATER CLOSETS.

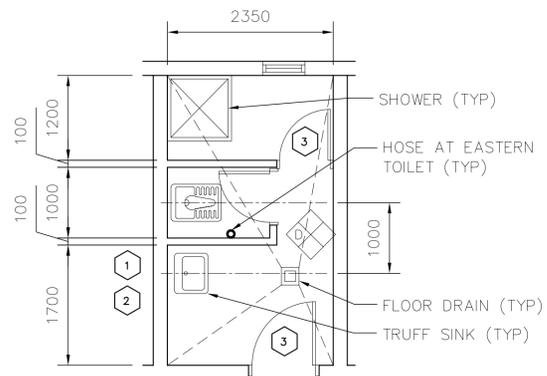

ENLARGED  
TOILET PLAN  
RM 109  
SCALE=1:50

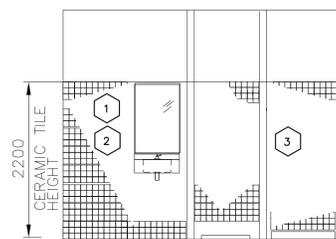

TOILET #109  
ELEVATION D  
SCALE NTS

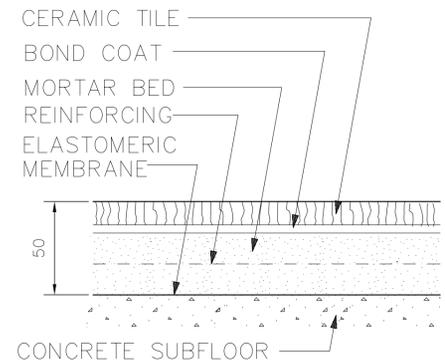

DETAIL  
SCALE NTS



REVISIONS	DATE	APP
03/04/2007		


DESIGNED BY: DATE: 01-25-07	SUBMITTED BY:	FILE NO: AF0609
HMH	JSG	HMH
CHK BY: HMH		

US Army Corps of Engineers  
Transatlantic Programs Center

AFGHAN NATIONAL POLICE  
COMPANY COMPOUND  
VARIOUS, AFGHANISTAN  
DFAC/BARRACKS  
ENLARGED TOILET PLANS  
ELEVATION AND SCHEDULE

SHEET REFERENCE NUMBER:  
B  
A-6

DATE\$\$\$\$  
FILE\$\$\$\$

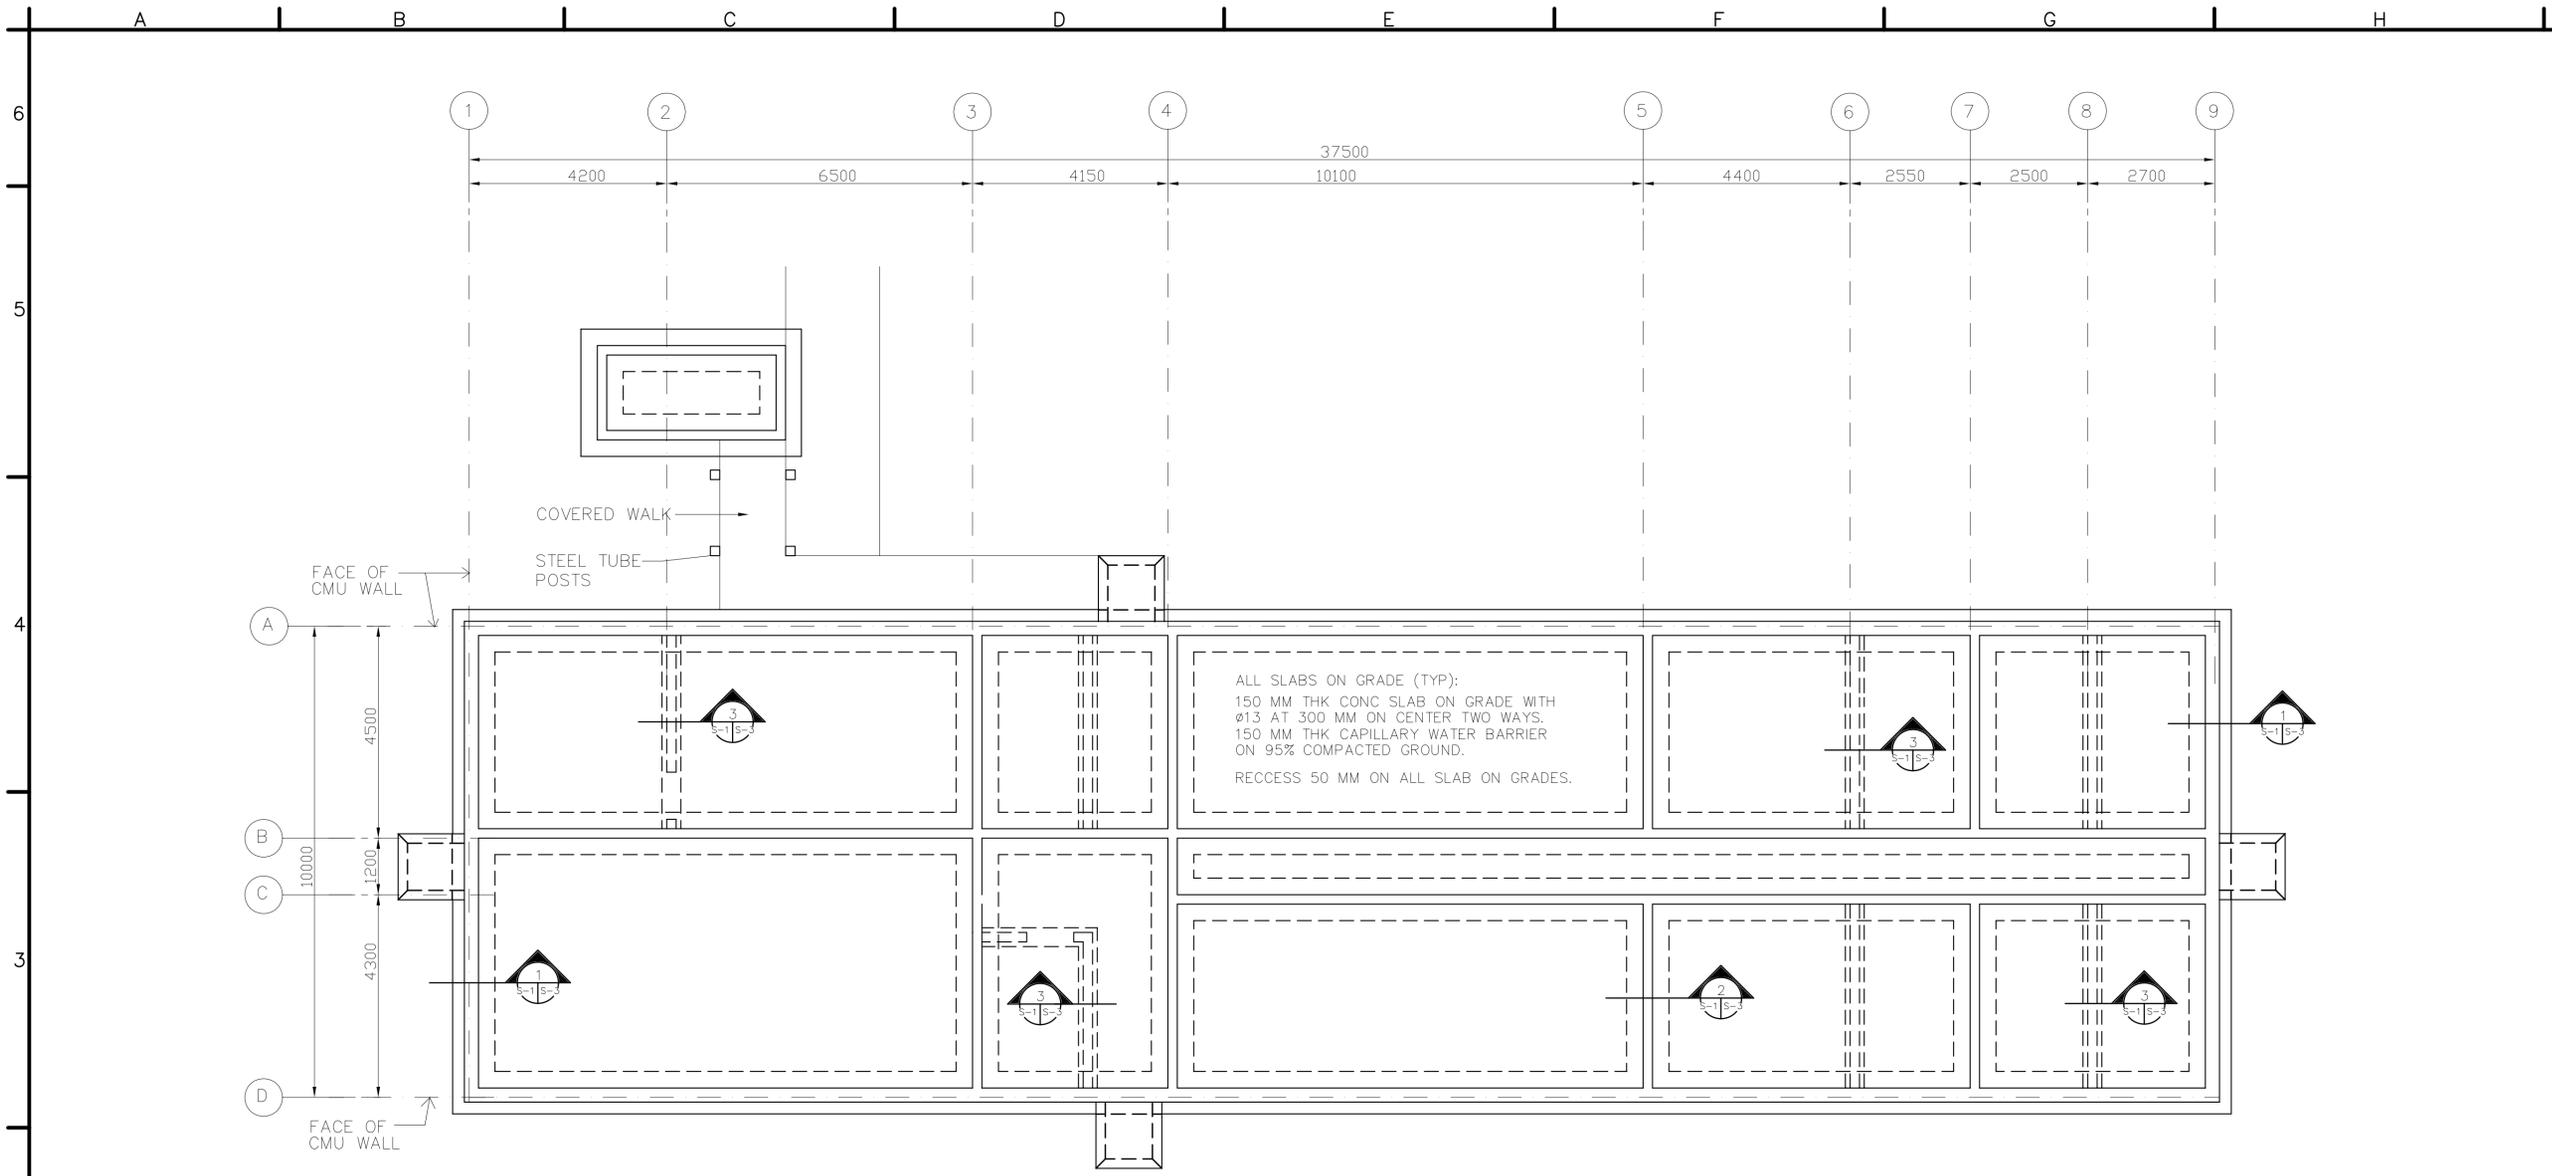

**CRITICAL NOTES**

1. SEE "ARCHITECTURAL PLAN" FOR WALL LOCATIONS AND THE DIMENSIONS.
2. ALL CELLS OF CMU WALL SHALL BE FULLY GROUTED AND PROVIDE 16 MM RE-BARS AT 60 CM ON CENTER.

**GENERAL NOTES**

**1. DESIGN LOADS (SERVICE)**

**LIVE LOADS:**

ROOF: 1.0 KPA (20 PSF)  
 OTHERS: 4.8 KPA (100 PSF)  
 8.9 KN (2.0 K) CONCENTRATED LOAD

**WIND LOADS PER IBC-2003**

USING A "3-SECOND" WIND VELOCITY OF 125 KPH,  
 EXPOSURE C AND IMPORTANCE FACTOR I=1.0

**EARTHQUAKE LOADS PER IBC-2003:**

USING A SEISMICITY:  $S_s=1.65g$  AND  $S_1=0.75g$

**2. MATERIALS:**

CONCRETE: 28 MPa (4 KSI)  
 CYLINDER STRENGTH AT 28 DAYS  
 REINFORCING: ASTM A615 GRADE 60 (60 KSI)  
 WELDED WIRE FABRIC: ASTM A185  
 CONCRETE MASONRY UNITS:  
 ASTM C90, TYPE I (NORMAL WEIGHT, MOISTURE  
 CONTROLLED) MORTAR, ASTM C270, TYPE S  
 GROUT, ASTM C 476  
 JOINT REINFORCEMENT, LADDER TYPE

**3. WORK THESE STRUCTURAL DRAWINGS WITH THE STANDARD-DETAILS DRAWINGS.**

4. A RELATIVE (DATUM) FINISH FLOOR ELEVATION EQUAL TO 100.00 M. IS USED AS REFERENCE ELEVATION FOR ALL STRUCTURAL DRAWINGS. REFER TO CIVIL DRAWINGS FOR ACTUAL FINISH ELEVATIONS.

5. SLAB JOINTS SHOWN ON PLAN, SHALL BE CJT OR CJ JOINTS. CONTRACTOR HAS THE OPTION FOR THE SELECTION OF TYPE OF JOINTS TO BE USED FOR CONCRETE PLACEMENT. REFER TO DET. A/SS-4 AND B/SS-4, FOR CJT AND CJ DETAILS.

6. FOUNDATIONS ARE DESIGNED USING AN ALLOWABLE BEARING PRESSURE OF 0.75 KG/SQ. CM (1500 PSF), AND BOTTOM OF FOOTINGS ARE PLACED AS SHOWN ON DRAWINGS. GEOTECHNICAL INVESTIGATION SHALL CONFIRM BEARING CAPACITY TO BE NO LESS THAN 0.75 KG/SQ CM. IF GEOTECHNICAL INVESTIGATION SHOWS LESS THAN 0.75 KG/SQ CM THE CONTRACTOR SHALL REDESIGN FOOTINGS BASED ON THE GEOTECHNICAL INVESTIGATION. SEE SPECIFICATION 01015 PARAGRAPH, GEOTECHNICAL, FOUNDATION AND SURVEY.

**7. LEGEND:**

**FOUNDATION AND SLAB PLAN**

SCALE= 1:75



NO.	REVISIONS	DATE	APP.
1		03/04/2007	


DESIGNED BY:	DATE:	01-25-07
OWN BY:	SUBMITTED BY:	PHILIP L. DINELLO
CHK BY:	CHECKED BY:	PHILIP L. DINELLO
	FILE NO.:	AF0609 B-5801PN

**US Army Corps of Engineers**  
 Transatlantic Programs Center

**AFGHAN NATIONAL POLICE COMPANY COMPOUND**  
 VARIOUS, AFGHANISTAN  
**DFAC/BARRACKS**  
 FOUNDATION AND SLAB PLAN

**SHEET REFERENCE NUMBER:**  
**B**  
**S-1**



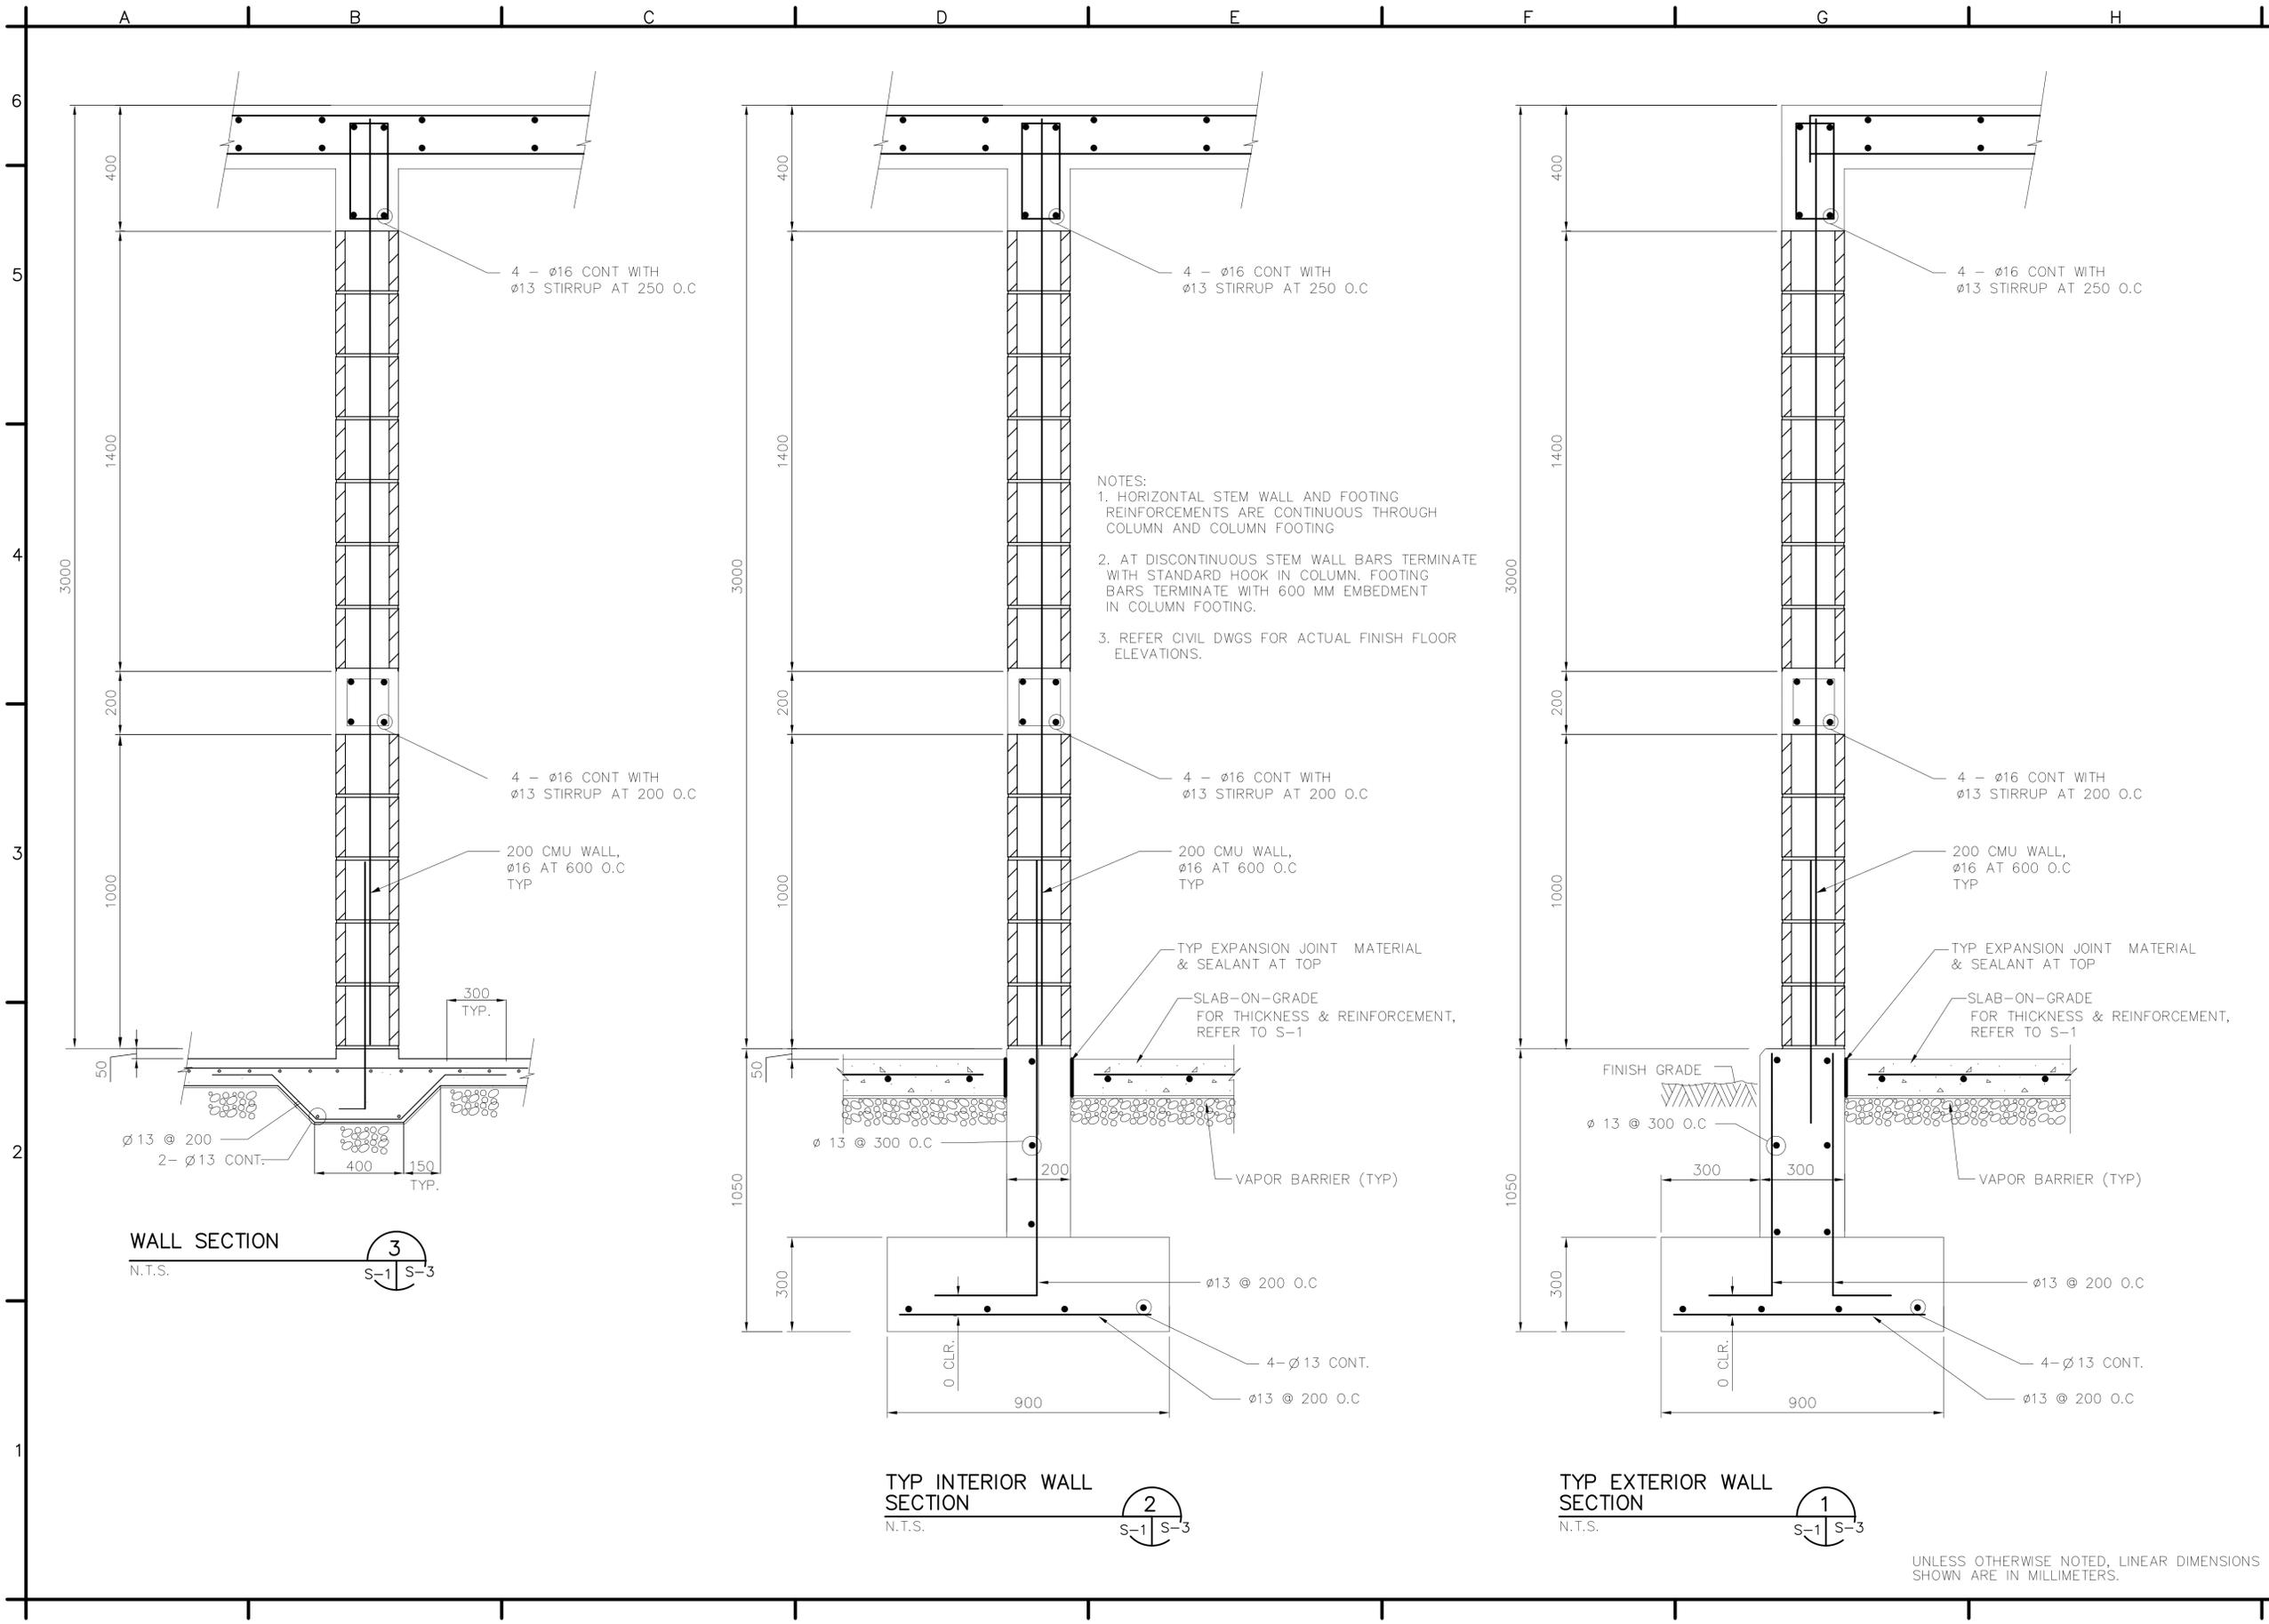

NOTES:  
 1. HORIZONTAL STEM WALL AND FOOTING REINFORCEMENTS ARE CONTINUOUS THROUGH COLUMN AND COLUMN FOOTING  
 2. AT DISCONTINUOUS STEM WALL BARS TERMINATE WITH STANDARD HOOK IN COLUMN. FOOTING BARS TERMINATE WITH 600 MM EMBEDMENT IN COLUMN FOOTING.  
 3. REFER CIVIL DWGS FOR ACTUAL FINISH FLOOR ELEVATIONS.

--	--	--	--

NO.	REVISIONS	DATE	APR

DESIGNED BY: JK	DATE: 01-25-07
DRAWN BY: JK	SUBMITTED BY: PHILIP L. DANIELLO
CHECKED BY: JK	CHIEF, PRT FACILITIES DEV
FILE NO.: AF0609 B-SB030T	

US Army Corps of Engineers  
 Transatlantic Programs Center


AFGHAN NATIONAL POLICE  
 COMPANY COMPOUND  
 VARIOUS, AFGHANISTAN  
 DFAC/BARRACKS  
 FOOTING DETAILS

SHEET REFERENCE NUMBER:  
 B  
 S-3

UNLESS OTHERWISE NOTED, LINEAR DIMENSIONS SHOWN ARE IN MILLIMETERS.

A B C D E F G H

6  
5  
4  
3  
2  
1

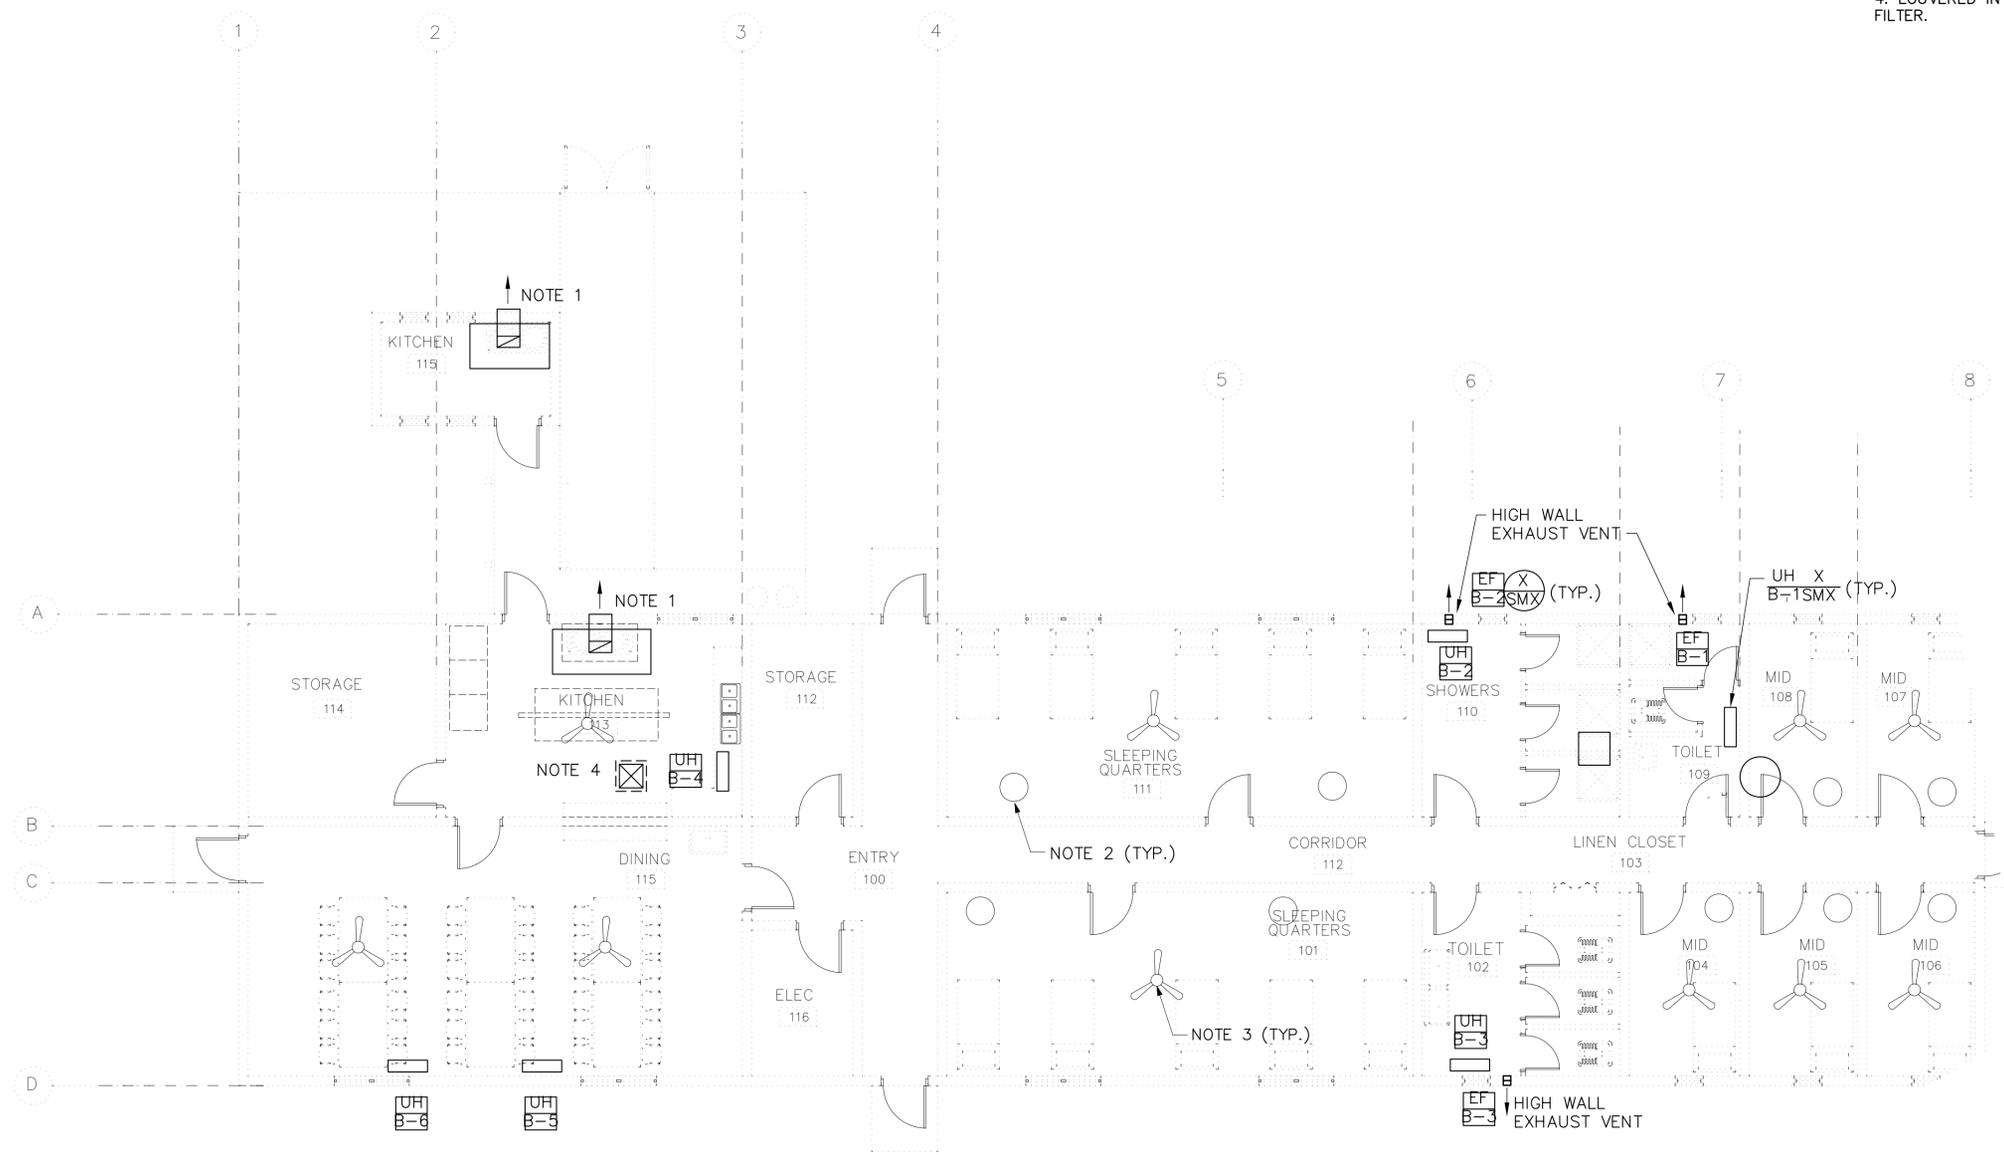

- NOTES:
1. KITCHEN EXHAUST HOOD SEALED DUCT CONNECTION TO EXHAUST FAN MOUNTED ON HIGH WALL. SIZE OF HOOD TO BE DETERMINED BY COOKING EQUIPMENT PROVIDED
  2. SEE SPECIFICATION 01015 PARAGRAPH 7.9 FOR WOOD STOVE DETAILS
  3. SEE SPECIFICATION 01015 PARAGRAPH 7.7 FOR CEILING FAN DATA.
  4. LOUVERED INTAKE PENTHOUSE WITH FILTER.

REVISIONS	DATE	DESCRIPTION	BY
01	03/04/2007		

DESIGNED BY:	JMR	DATE:	01-25-07
DOWN BY:	JMR	SUBMITTED BY:	MICHAEL HOWELL
CHK BY:	RMS/HMH	CHIEF:	BDT BLDG SYSTEMS
		FILE NO.:	AF0609 B MH01PN

US Army Corps of Engineers  
Transatlantic Programs Center

AFGHAN NATIONAL POLICE  
COMPANY COMPOUND  
VARIOUS, AFGHANISTAN  
DFAC/BARRACKS  
HVAC PLAN


SHEET REFERENCE NUMBER:  
B  
M-1

HVAC PLAN  
SCALE: 1:75

UNLESS OTHERWISE NOTED, LINEAR DIMENSIONS SHOWN ARE IN MILLIMETERS.



ELECTRIC WATER HEATER SCHEDULE									
UNIT NUMBER	LOCATION (ROOM NO.)	STORAGE CAPACITY (LITERS)	MINIMUM RECOVERY RATE (LITERS/HOUR) @ 55.5 C RISE	NUMBER OF ELEMENTS	ELECTRICAL REQUIREMENTS				REMARKS
					KW INPUT	VOLTS	PH	HZ	
B-1	106	400	80-120	2	2 @ 5.5	240	1	50	NON-SIMULTANEOUS ELEMENT OPERATION

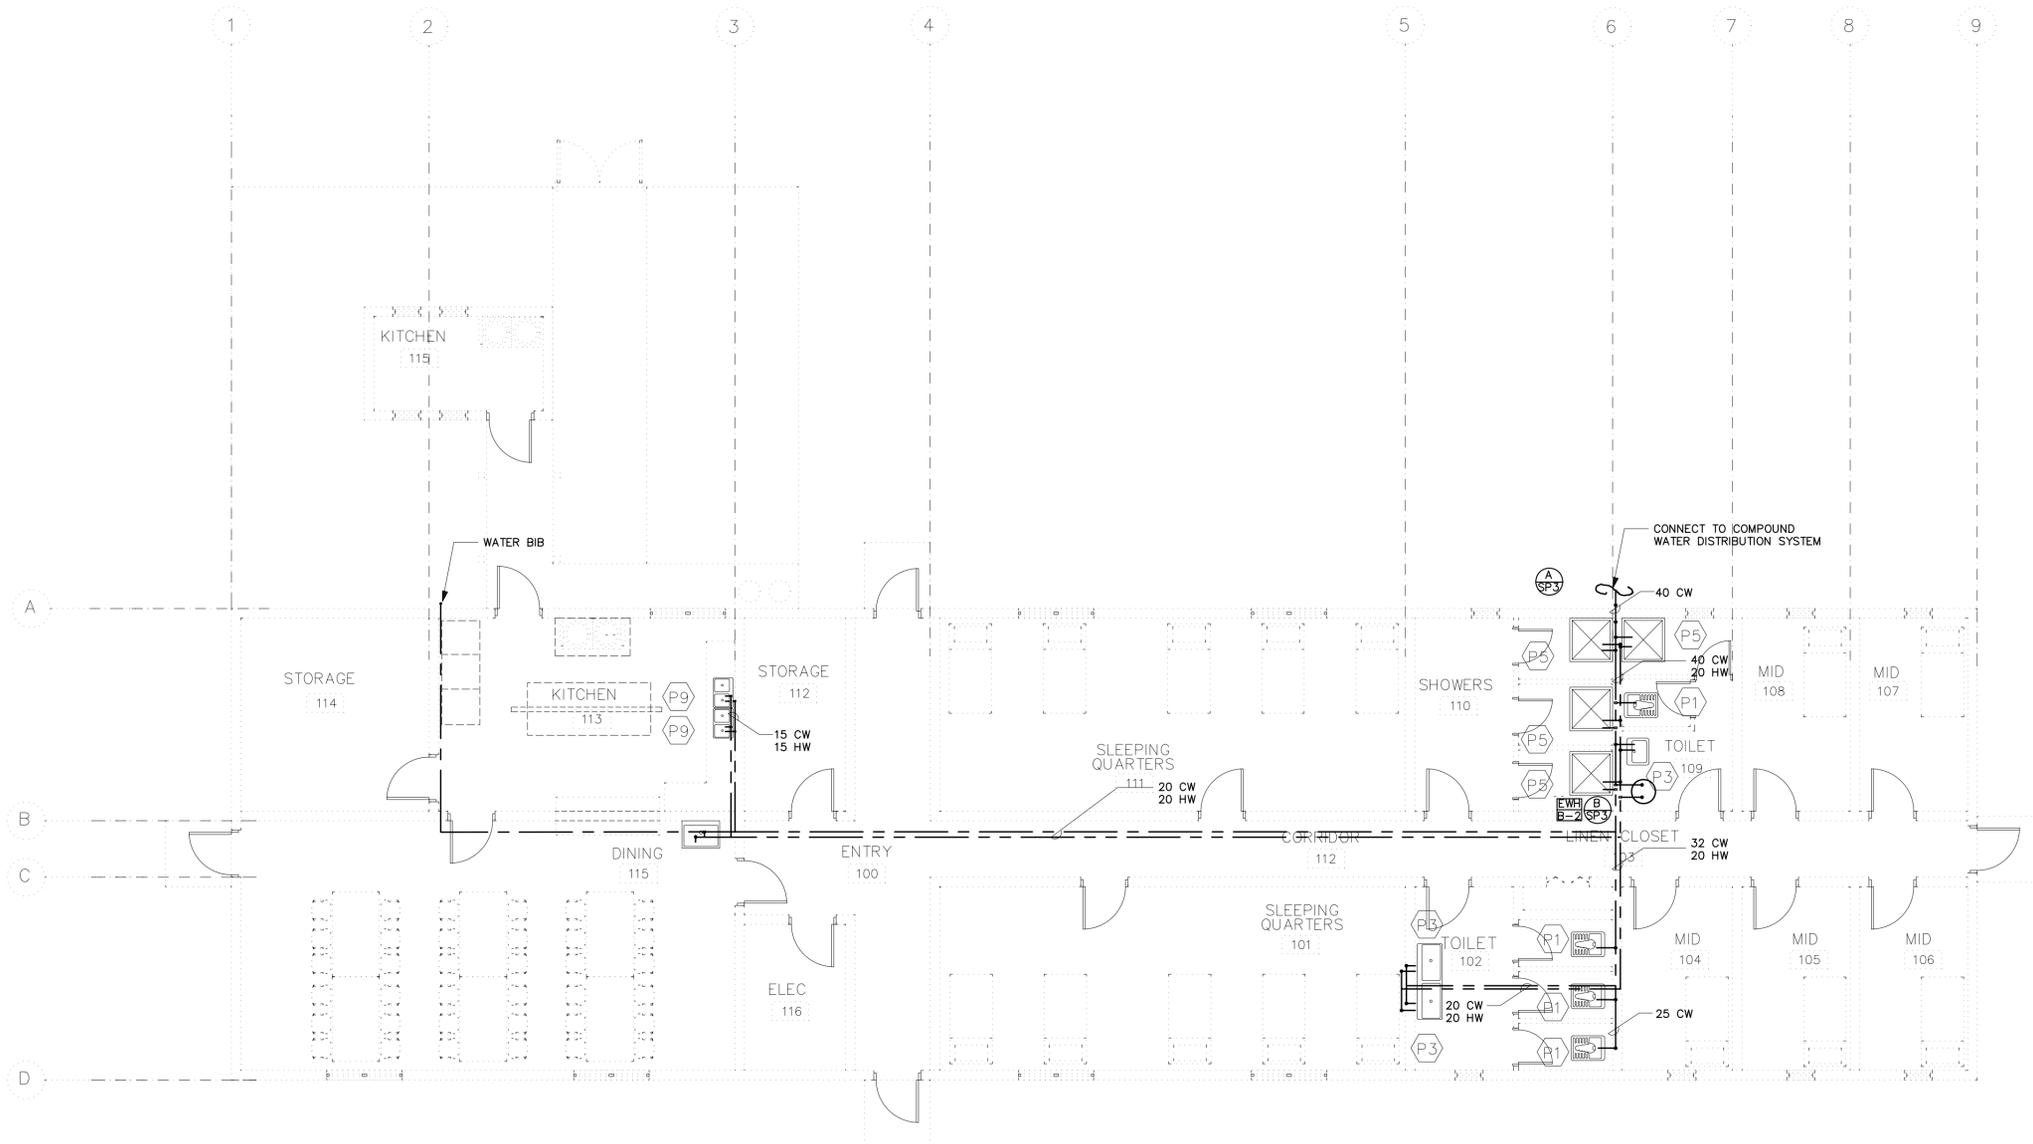

WATER SUPPLY LAYOUT  
SCALE: 1:100

UNLESS OTHERWISE NOTED, LINEAR DIMENSIONS SHOWN ARE IN MILLIMETERS.



NO.	REVISIONS	DATE	APP.
1		03/04/2007	

DESIGNED BY: JMR	DATE: 01-25-07
OWN BY: JMR	SUBMITTED BY: MICHAEL HOWELL
CHK BY: RMS/BM	CHK BY: MICHAEL HOWELL
	FILE NO.: AF0609 B MF02PN


US Army Corps of Engineers  
Transatlantic Programs Center

AFGHAN NATIONAL POLICE  
COMPANY COMPOUND  
VARIOUS, AFGHANISTAN  
DFAC/BARRACKS  
WATER SUPPLY LAYOUT

SHEET REFERENCE NUMBER:  
B  
P-2

A B C D E F G H

6  
5  
4  
3  
2  
1

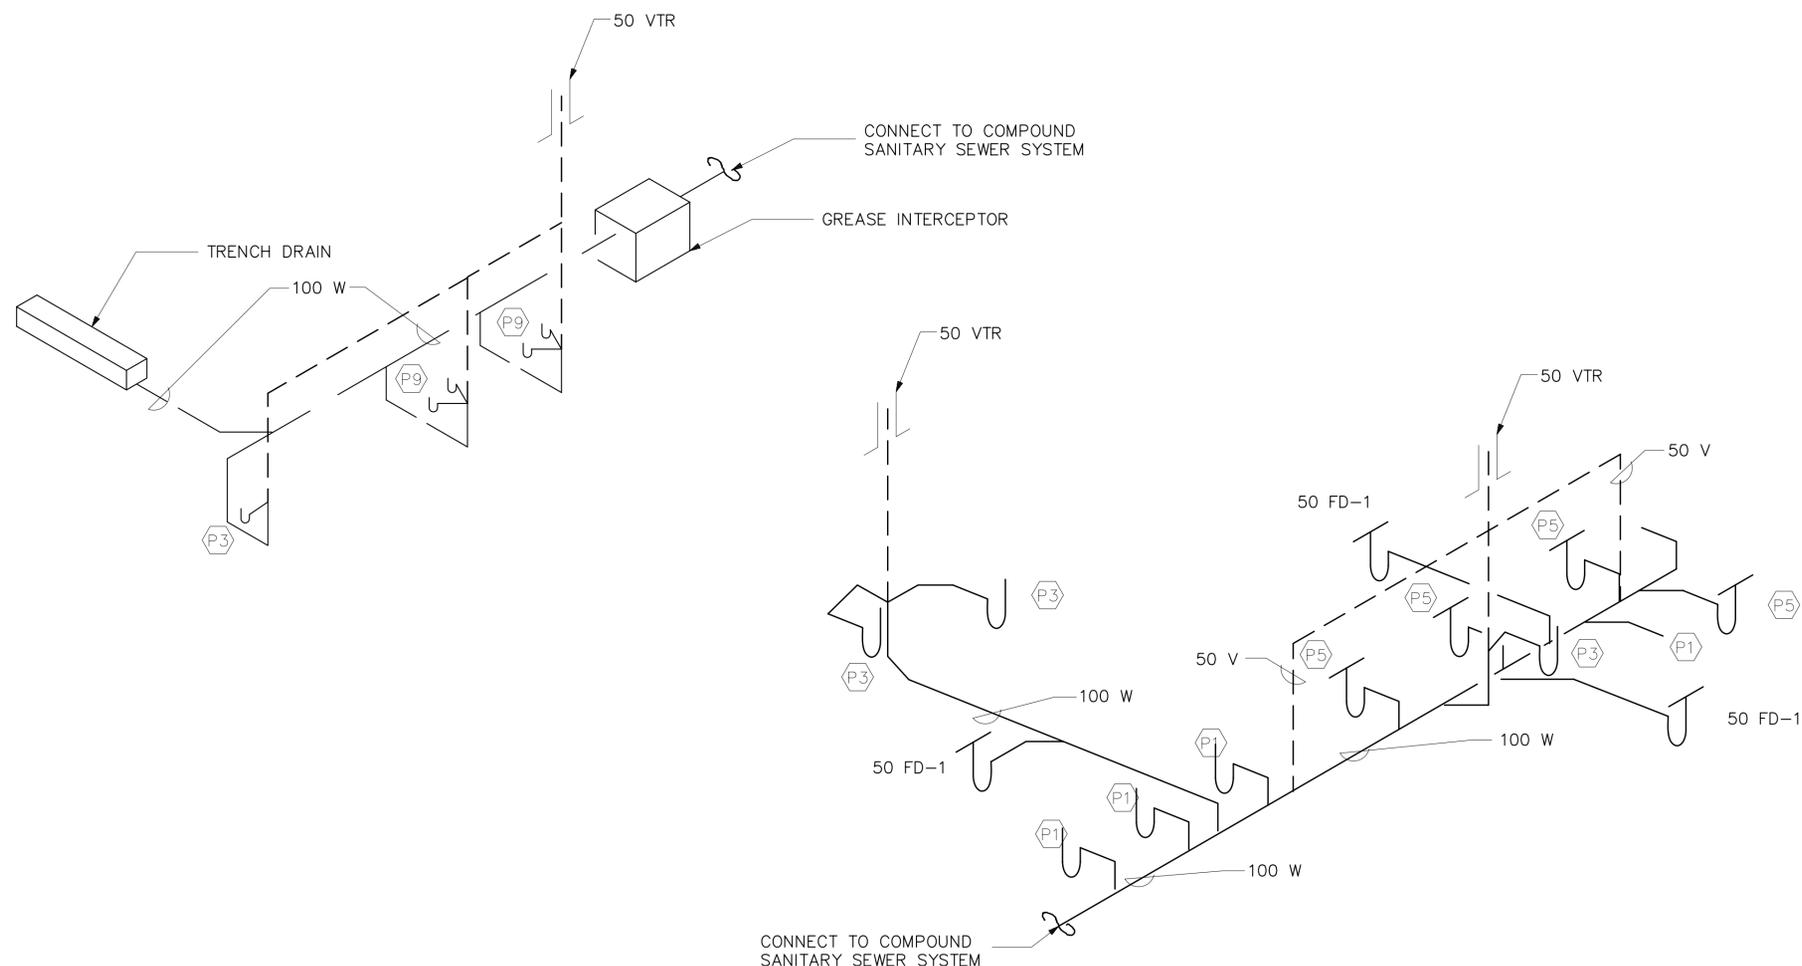

WASTE WATER RISER DIAGRAM  
SCALE: NTS

UNLESS OTHERWISE NOTED, LINEAR DIMENSIONS SHOWN ARE IN MILLIMETERS.

SHEET REFERENCE NUMBER:  
B  
P-3


AFGHAN NATIONAL POLICE  
COMPANY COMPOUND  
VARIOUS, AFGHANISTAN  
DFAC/BARRACKS  
WASTE WATER RISER DIAGRAM

US Army Corps  
of Engineers  
Transatlantic Programs  
Center

DESIGNED BY:	JMR	DATE:	01-25-07
DOWN BY:	JMR	SUBMITTED BY:	MICHAEL HOWELL
CHK BY:	RMS	CHK BY:	MICHAEL HOWELL
		FILE NO.:	AF0609 B-MP03DI

REVISIONS	SYMBOL	DESCRIPTION	DATE	APP
1			04/04/2007	



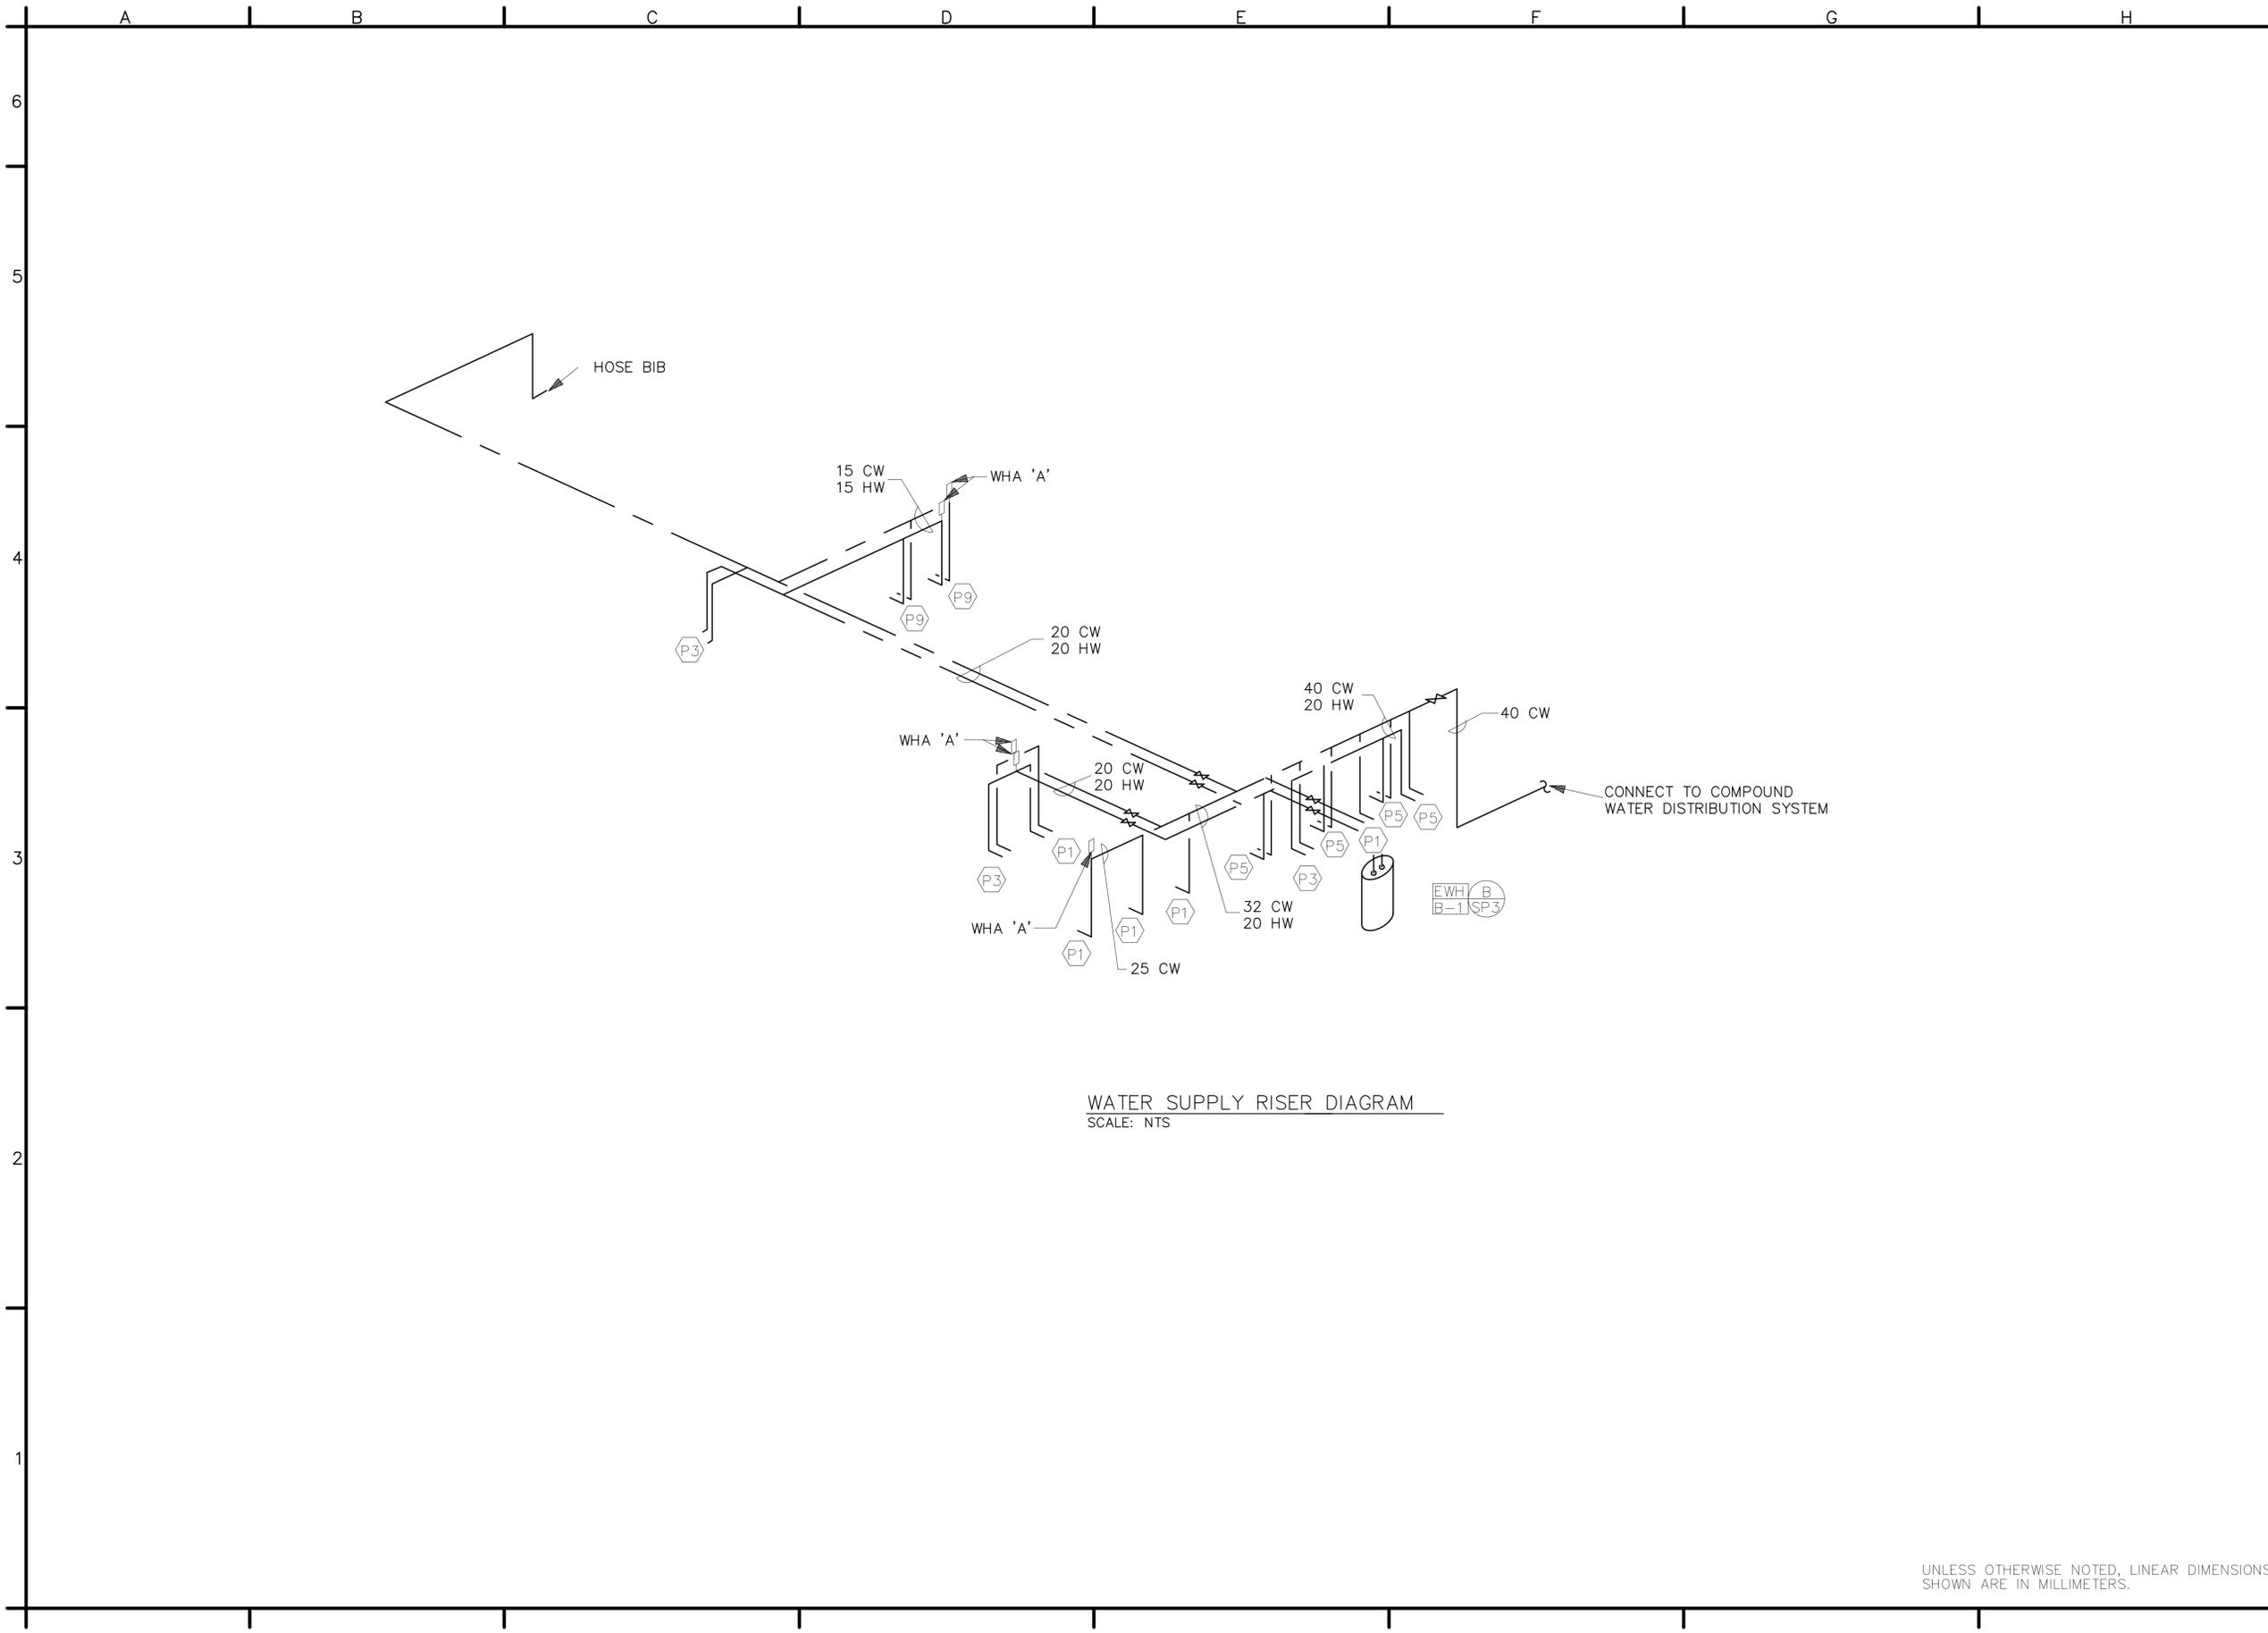

WATER SUPPLY RISER DIAGRAM  
SCALE: NTS

UNLESS OTHERWISE NOTED, LINEAR DIMENSIONS SHOWN ARE IN MILLIMETERS.

SHEET REFERENCE NUMBER:  
B  
P-4

AFGHAN NATIONAL POLICE  
COMPANY COMPOUND  
VARIOUS, AFGHANISTAN  
DFAC/BARRACKS  
WATER SUPPLY RISER DIAGRAM

US Army Corps  
of Engineers  
Transatlantic Programs  
Center

DESIGNED BY: JMR  
OWN BY: JMR  
CHECKED BY: RMS/HMH

DATE: 01-25-07  
SUBMITTED BY: MICHAEL HOWELL  
FILE NO.: AF0609 B-MP04D1

REVISIONS	SYMBOL	DESCRIPTION	DATE	APP
*			03/04/2007	














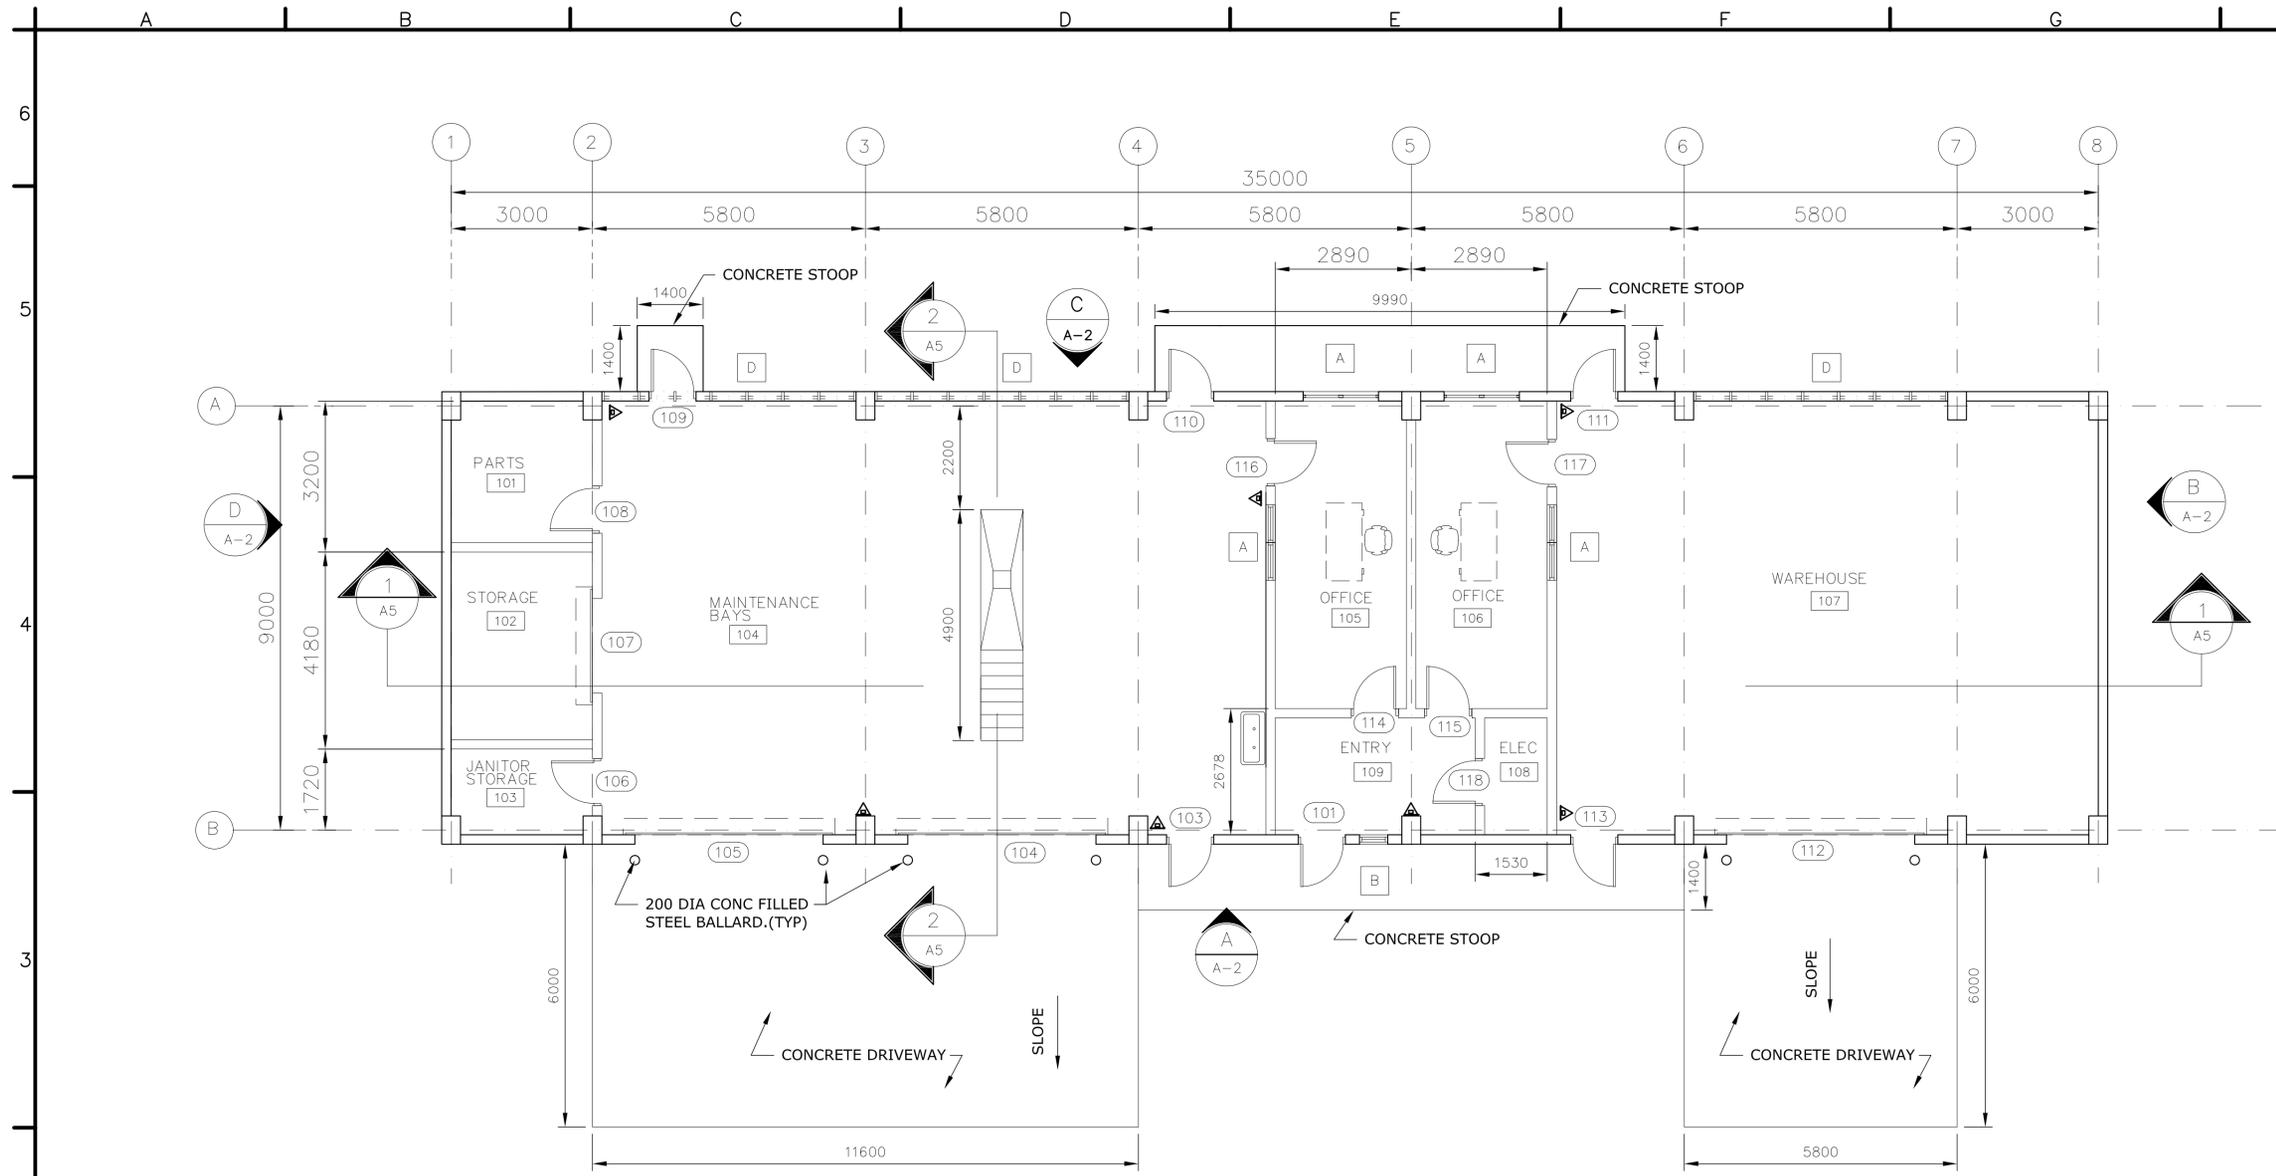

**FLOOR PLAN**  
SCALE: 1:75

- FLOOR PLAN NOTES: -
- ALL INTERIOR WALLS ARE 200 CMU EXTENDING TO THE ROOF SLAB UNLESS NOTED OTHERWISE.
- ▲ PROVIDE PORTABLE FIRE EXTINGUISHERS, ABC DRY CHEMICAL 4A:60B:C



UNLESS OTHERWISE NOTED, LINEAR DIMENSIONS SHOWN ARE IN MILLIMETERS.

--	--

NO.	REVISIONS	DATE	APP.

DESIGNED BY: DATE: 01-25-07	SUBMITTED BY: PHILIP L. PINELLO
CA	CHIEF, PRT FACILITIES DEV
DOWN BY: JSG	CHK BY: ABB
FILE NO.: AF0609 C-AF01PN	

US Army Corps of Engineers  
Transatlantic Programs Center

AFGHAN NATIONAL POLICE  
COMPANY COMPOUND  
VARIOUS, AFGHANISTAN  
MAINTENANCE/WAREHOUSE  
FLOOR PLAN

SHEET REFERENCE NUMBER:  
C  
A-1





DATE\$  
FILE\$

af0609c-ar02.dwg

3/28/2007 9:20 PM

AED, AED, USACE

A B C D E F G H

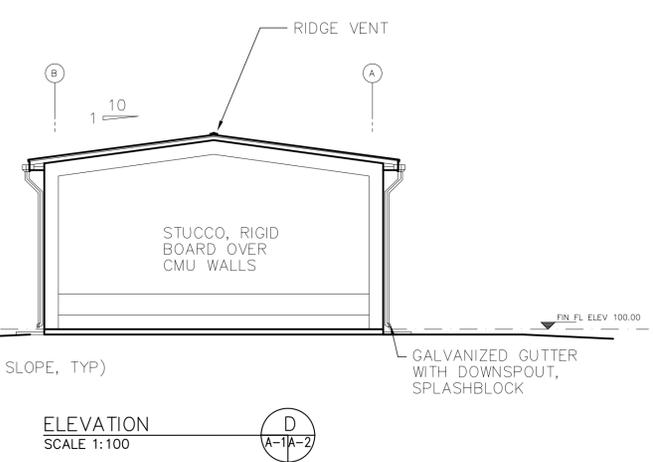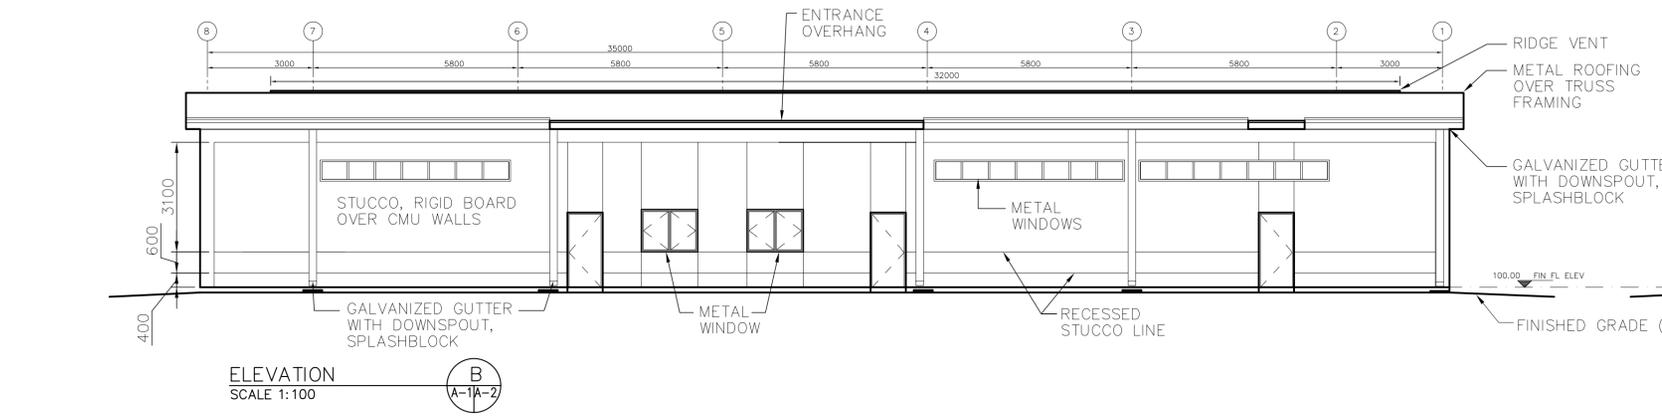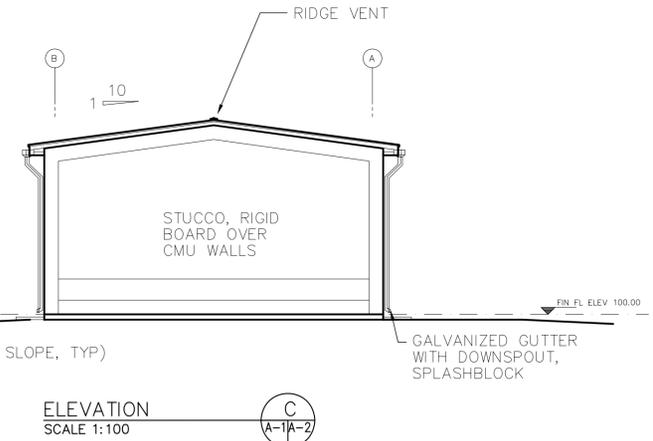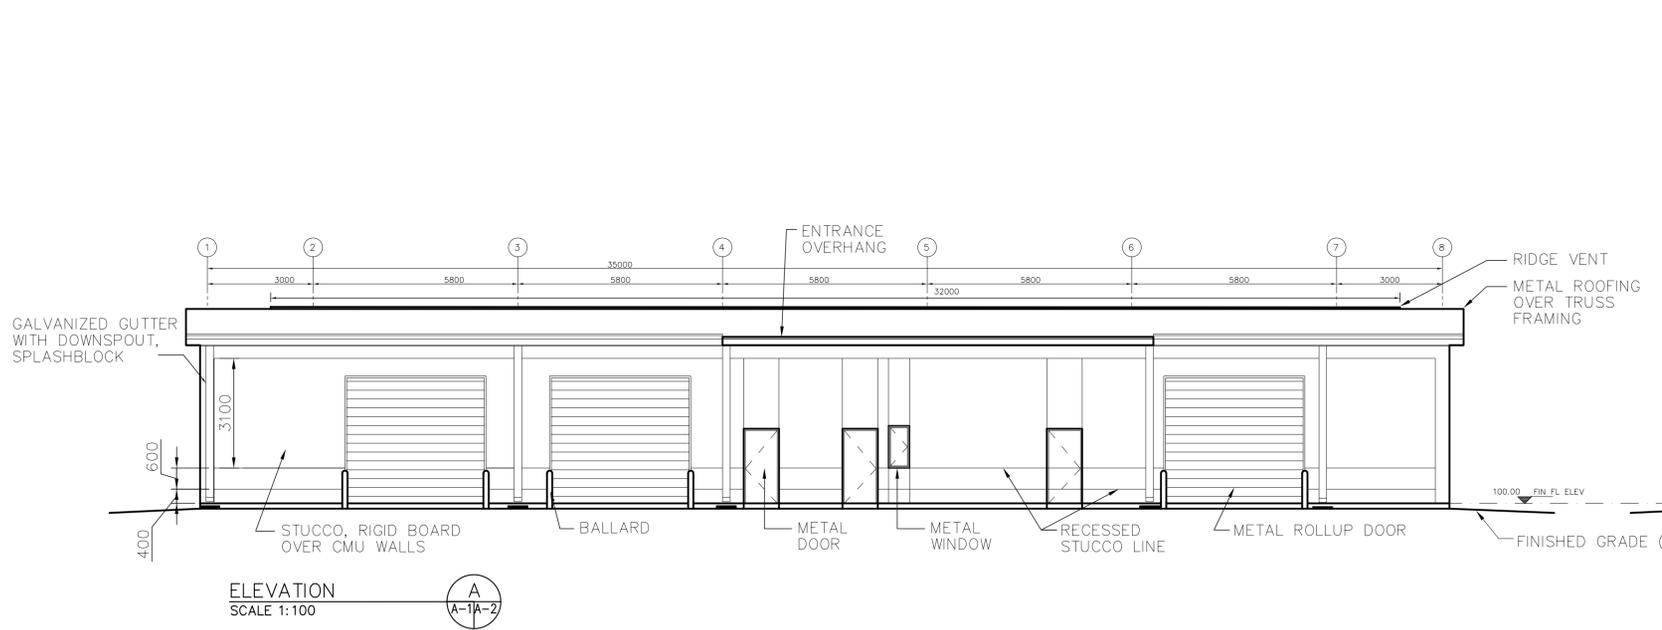

UNLESS OTHERWISE NOTED, LINEAR DIMENSIONS SHOWN ARE IN MILLIMETERS.

NO.	REVISIONS	DATE	APP.
1		03/04/2007	

DESIGNED BY:	DATE:	01-25-07
OWN BY:	SUBMITTED BY:	PHILIP L. DANIELLO
CHK BY:	CHECKED BY:	PHILIP L. DANIELLO
	FILE NO.:	AF0609 C-AR02EL

US Army Corps of Engineers  
Transatlantic Programs Center

AFGHAN NATIONAL POLICE  
COMPANY COMPOUND  
VARIOUS, AFGHANISTAN  
MAINTENANCE/WAREHOUSE  
BUILDING ELEVATIONS

SHEET REFERENCE NUMBER:  
C  
A-2

SHEET SIZE





ROOM FINISH SCHEDULE											
ROOM NO.	ROOM NAME	FLOOR		BASE		WALLS		CEILING		REMARKS	
		MAT'L.	COLOR	MAT'L.	COLOR	MAT'L.	COLOR	MAT'L.	COLOR		HEIGHT
101	PARTS	F1	1	B5	--	W2	21	C2	31	---	XXXXXXXXXX
102	STORAGE	F1	1	B5	--	W2	21	C2	31	---	
103	JANITOR STORAGE	F1	1	B5	--	W2	21	C2	31	---	
104	MAINTENANCE BAYS	F1	1	B5	--	W2	21	C2	31	---	
105	OFFICE	F1	1	B5	--	W2	21	C2	31	---	
106	OFFICE	F1	1	B5	--	W2	21	C2	31	---	
107	MAINTENANCE	F1	1	B5	--	W2	21	C2	31	---	
108	ELEC	F1	1	B5	--	W2	21	C2	31	---	
109	ENTRY	F1	1	B2	--	W2	21	C2	31	---	
110											

DOOR SCHEDULE													
NO.	LOCATION	DOOR			FRAME						FIRE LABEL	HDW SET	REMARKS
		TYPE	MAT'L	WIDTH	HEIGHT	THICK	HEAD	JAMB	SILL	MAT'L			
101	ENTRY	F	HM	900	2150	45	H-1	J-1	S-1	HM		1	
102	-												
103	MAINT BAYS	L	HM	900	2150	45	H-1	J-1	S-1	HM		1	
104	MAINT BAYS	R	STL	3600	4000	-	H-3	J-3	S-3	STL		9	
105	MAINT BAYS	R	STL	3600	4000	-	H-3	J-3	S-3	STL		9	
106	JANITOR ST	F	HM	900	2150	45	H-2	J-2	S-2	HM		6	
107	STORAGE	R	STL	2000	2150	-	H-3	J-3	S-3	STL		9	SIM
108	PARTS	F	HM	900	2150	45	H-2	J-2	S-2	HM		6	
109	MAINT BAYS	L	HM	900	2150	45	H-1	J-1	S-1	HM		1	
110	MAINT BAYS	L	HM	900	2150	45	H-1	J-1	S-1	HM		1	
111	WAREHOUSE	F	HM	900	2150	45	H-1	J-1	S-1	HM		1	
112	WAREHOUSE	R	STL	3600	4000	-	H-3	J-3	S-3	STL		9	
113	WAREHOUSE	F	HM	900	2150	45	H-1	J-1	S-1	HM		1	
114	OFFICE	F	HM	900	2150	45	H-2	J-2	S-2	HM		4	
115	OFFICE	F	HM	900	2150	45	H-2	J-2	S-2	HM		4	
116	OFFICE	F	HM	900	2150	45	H-2	J-2	S-2	HM		4	
117	OFFICE	F	HM	900	2150	45	H-2	J-2	S-2	HM		4	
118	ELEC	L	HM	900	2150	45	H-2	J-2	S-2	HM		6	

ROOM FINISH SCHEDULE LEGEND	
<b>FLOOR TYPE</b>	<b>WALL TYPE</b>
F1 SEALED CONCRETE	W1 PAINTED CMU
F2 TERRAZZO TILE	W2 PAINTED PLASTER
F3 CERAMIC TILE	W3 CERAMIC TILE
F4 QUARRY TILE	
<b>FLOOR COLOR</b>	<b>WALL COLOR</b>
1 SEALED CONCRETE - NATURAL FINISH	20 PAINTED CMU -HEMPEL, 1005-Y50R-25400, LIGHT BEIGE
2 TERRAZZO TILE - NAT'L TERRAZZO & MOSAIC ASSN, INC, NO. S-330	21 PAINTED PLASTER-HEMPEL, 0502-Y-15420, OFF WHITE
3 CERAMIC TILE - AMERICAN OLEAN, C-11, ALABASTER	22 METAL PANEL - HEMPEL, 0502-Y-15420, OFF WHITE
4 QUARRY TILE - AMERICAN OLEAN, NO. Q03, SAHARA	23 CERAMIC TILE -AMERICAN OLEAN, D-12, ALMOND
<b>BASE TYPE</b>	<b>CEILING TYPE</b>
B2 TERRAZZO	C1 PAINTED EXPOSED STRUCTURE
B3 CERAMIC	C2 PAINTED PLASTER
B4 QUARRY	
B5 NO BASE	
<b>BASE COLOR</b>	<b>CEILING COLOR</b>
11 TERRAZZO TILE - NAT'L TERRAZZO & MOSAIC ASSN, INC, NO. S-330	30 PAINTED EXPOSED STRUCTURE - HEMPEL, 0502-Y-15420, OFF WHITE
12 CERAMIC TILE - AMERICAN OLEAN, D-12, ALMOND	31 PAINTED SUSPENDED PLASTER HEMPEL, 0502-Y-15420, OFF WHITE
13 QUARRY TILE - AMERICAN OLEAN, NO. Q03, SAHARA	

ROOM FINISH SCHEDULE NOTES:

- ALL WALL PENETRATIONS SHALL BE SEALED TO PROVIDE A NEAT APPEARANCE. PENETRATIONS OF EXTERIOR WALLS SHALL BE SEALED TO BE WATER-TIGHT.
- SEALANTS SHALL MATCH THE COLOR OF ADJACENT SURFACES.



NO.	DATE	DESCRIPTION
1	03/04/2007	

DESIGNED BY: YSK	DATE: 01-25-07
DRAWN BY: JSG	SUBMITTED BY: PHILIP L. DINELLO
CHECKED BY: HMH	FILE NO.: AF0609 C-AR05SC

US Army Corps of Engineers  
Transatlantic Programs Center


AFGHAN NATIONAL POLICE COMPANY COMPOUND  
VARIOUS, AFGHANISTAN  
MAINTENANCE/WAREHOUSE  
DOOR SCHEDULE AND ROOM FINISH SCHEDULE

SHEET REFERENCE NUMBER:  
C  
A-5

AF0609C-SB01P.dwg

3/30/2007 4:40 PM

AED, AED, USACE

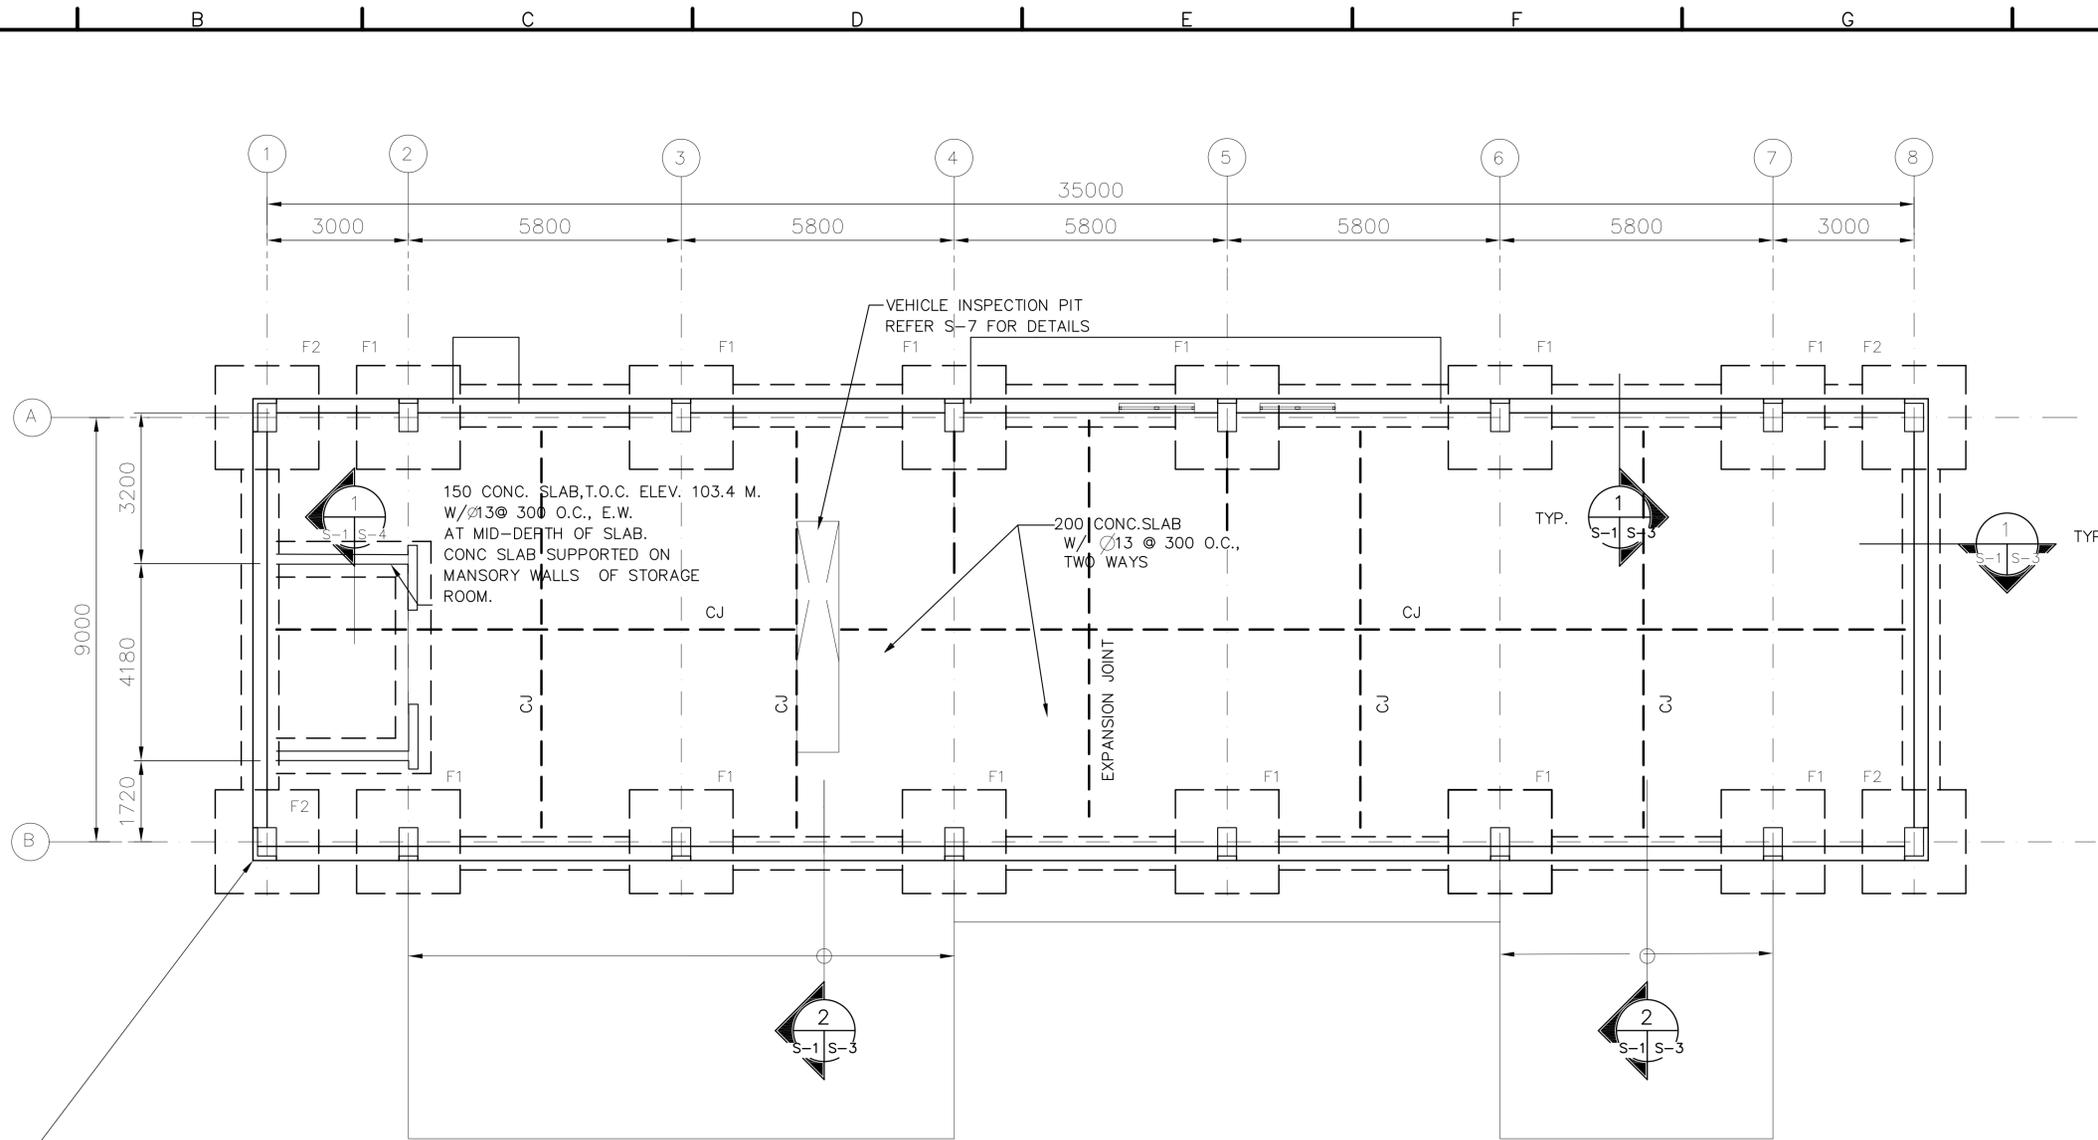

CRITICAL NOTE:  
SEE "DETAIL A" ON S-3 FOR BOTTOM PORTION OF COLUMNS.  
(TYPICAL FOR ALL COLUMNS)

FOUNDATION AND SLAB PLAN

SCALE = 1:75

1. DESIGN LOADS (SERVICE)

LIVE LOADS:

ROOF: 1.0 KPA (20 PSF)  
OTHERS: 4.8 KPA (100 PSF)  
8.9 KN (2.0 K) CONCENTRATED LOAD

WIND LOADS PER IBC-2003

USING A "3-SECOND" WIND VELOCITY OF 125 KPH (78 MPH),  
EXPOSURE C AND IMPORTANCE FACTOR I=1.0

EARTHQUAKE LOADS PER IBC-2003:

USING A SEISMICITY: S<sub>s</sub>=1.65g AND S<sub>1</sub>=0.75g

2.0 METRIC TON OVERHEAD CRANE  
IN MAINTENANCE BAYS

2. MATERIALS:

CONCRETE: 28 MPa (4 KSI)  
CYLINDER STRENGTH AT 28 DAYS  
REINFORCING: ASTM A615 GRADE 60 (60 KSI)  
WELDED WIRE FABRIC: ASTM A185

CONCRETE MASONRY UNITS:  
ASTM C90, TYPE I (NORMAL WEIGHT, MOISTURE  
CONTROLLED) MORTAR, ASTM C270, TYPE S  
GROUT, ASTM C 476  
JOINT REINFORCEMENT, LADDER TYPE

3. WORK THESE STRUCTURAL DRAWINGS WITH THE  
STANDARD-DETAILS DRAWINGS.


4. A RELATIVE (DATUM) FINISH FLOOR ELEVATION EQUAL TO  
100.00 M. IS USED AS REFERENCE ELEVATION FOR ALL  
STRUCTURAL DRAWINGS. REFER TO CIVIL DRAWINGS FOR  
ACTUAL FINISH ELEVATIONS.

5. SLAB JOINTS SHOWN ON PLAN, SHALL BE CJT OR CJ  
JOINTS. CONTRACTOR HAS THE OPTION FOR THE  
SELECTION OF TYPE OF JOINTS TO BE USED FOR  
CONCRETE PLACEMENT. REFER TO DET. A/SS-4 AND  
B/SS-4, FOR CJT AND CJ DETAILS.

6. FOUNDATIONS ARE DESIGNED USING  
AN ALLOWABLE BEARING PRESSURE OF  
0.75 KG/SQ. CM (1500 PSF), AND BOTTOM  
OF FOOTINGS ARE PLACED AS SHOWN  
ON DRAWINGS. GEOTECHNICAL INVESTIGATION  
SHALL CONFIRM BEARING CAPACITY TO BE  
NO LESS THAN 0.75 KG/SQ CM. IF GEOTECHNICAL  
INVESTIGATION SHOWS LESS THAN 0.75 KG/SQ CM,  
THE CONTRACTOR SHALL REDESIGN FOOTINGS  
BASED ON THE GEOTECHNICAL INVESTIGATION.  
SEE SPECIFICATION 01015 PARAGRAPH, GEOTECHNICAL,  
FOUNDATION AND SURVEY.

7. LEGEND:

--- SLAB JOINTS

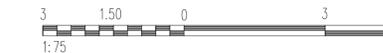

UNLESS OTHERWISE NOTED, LINEAR DIMENSIONS  
SHOWN ARE IN MILLIMETERS.

--	--

NO.	REVISIONS	DATE	APP.

DESIGNED BY: RC	DATE: 01-25-07
DRAWN BY: RC	SUBMITTED BY: PHILIP L. DANIELLO
CHECKED BY: JK	CHIEF, PRT FACILITIES DEV
	FILE NO.: AF0609 C-SB01P

US Army Corps  
of Engineers  
Transatlantic Programs  
Center

AFGHAN NATIONAL POLICE  
COMPANY COMPOUND  
VARIOUS, AFGHANISTAN  
MAINTENANCE/WAREHOUSE  
FOUNDATION AND SLAB PLAN

SHEET  
REFERENCE  
NUMBER:  
C  
S-1



AF0609C-1103.dwg

3/30/2007 4:57 PM


AED, AED, USACE

A B C D E F G H

### FOOTING SCHEDULE


NOTE:  
REFER TO A/S-3 FOR TYPICAL SECTION OF FOOTINGS AND PLAN NORTH.  
FOOTING ORIENTATION DEFINED BY A/S-3 AND S-1 PLAN NORTH'S.

MARK	CONCRETE DIMENSIONS			REINFORCEMENT		FTG. BOTTOM EL. METERS	REMARKS
	WIDTH	LENGTH	THICKNESS	TOP	BOTTOM		
F1	2000	2000	450	—	Ø19 E.W. @ 250 O.C.		
F2	1500	1500	450	—	Ø19 E.W. @ 250 O.C.		

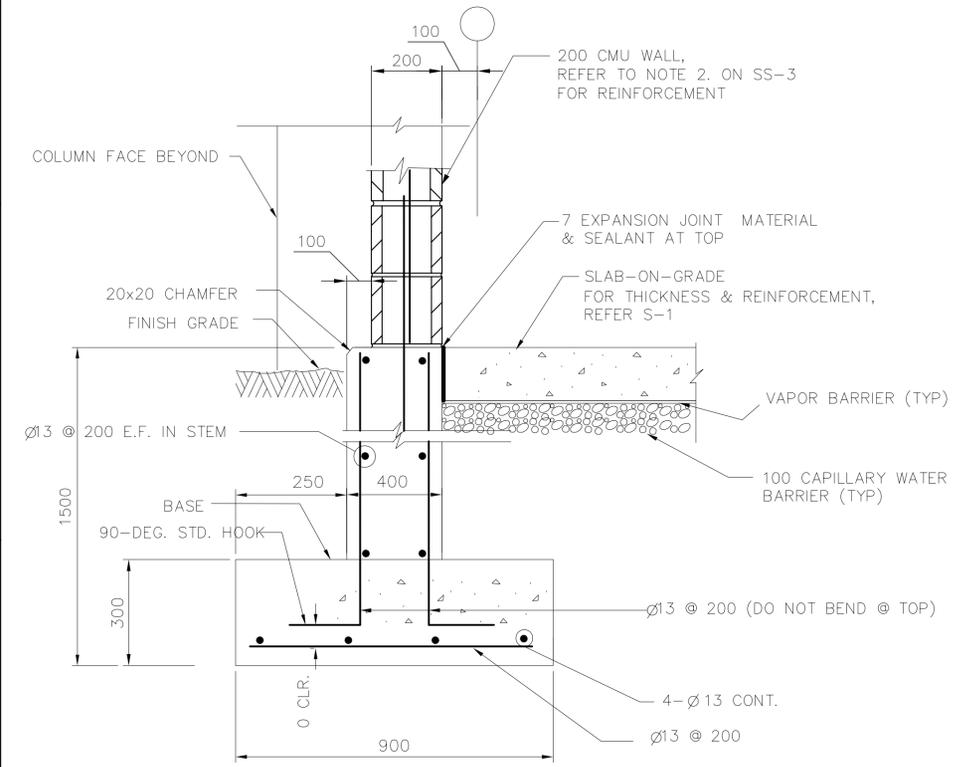


SECTION 1  
N.T.S. S-1 S-3

- NOTES:
- HORIZONTAL STEM WALL AND FOOTING REINFORCEMENTS ARE CONTINUOUS THROUGH COLUMN AND COLUMN FOOTING
  - AT DISCONTINUOUS STEM WALL BARS TERMINATE WITH STANDARD HOOK IN COLUMN. FOOTING BARS TERMINATE WITH 600 MM EMBEDMENT IN COLUMN FOOTING.
  - REFER CIVIL DWGS FOR ACTUAL FINISH FLOOR ELEVATIONS.

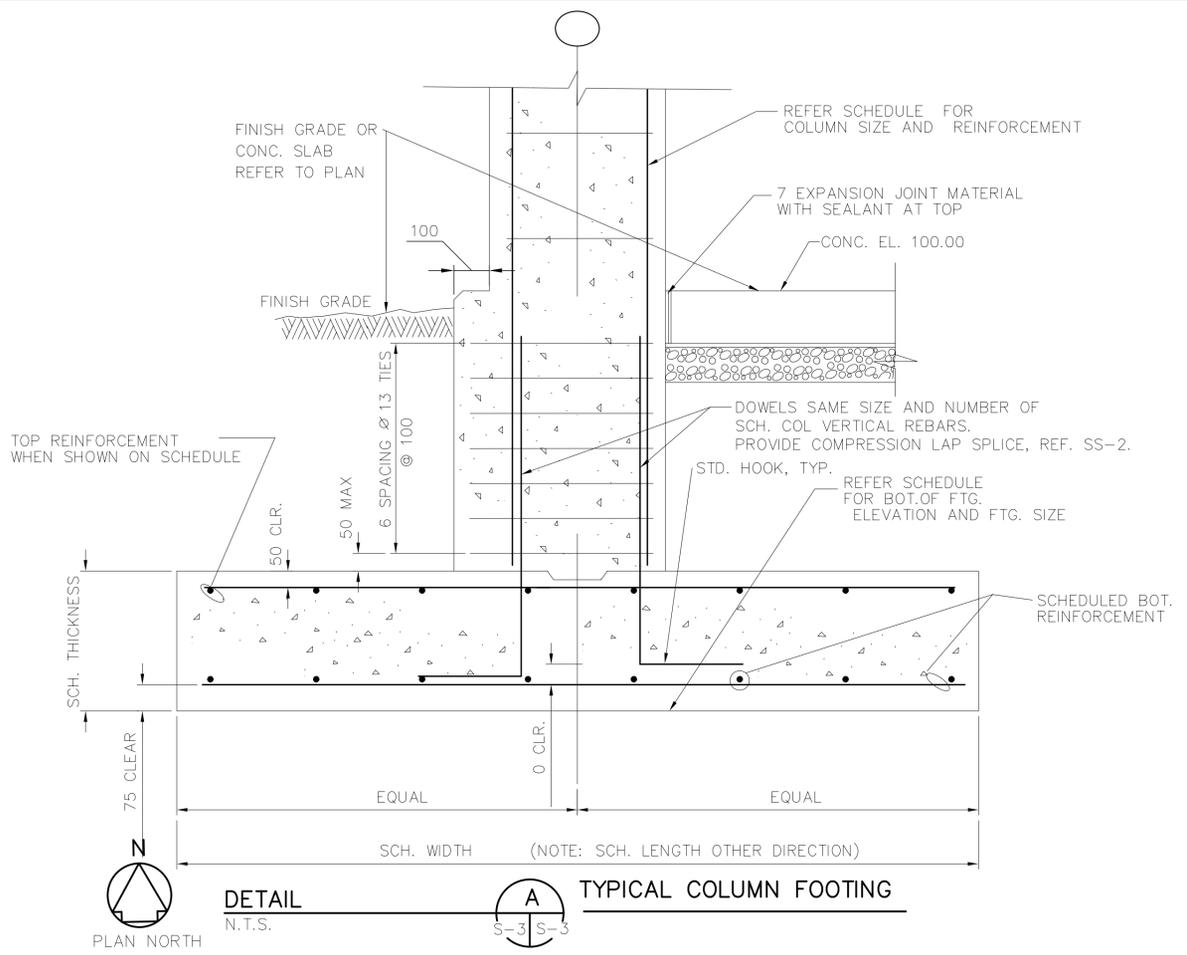

DETAIL A  
N.T.S. S-3 S-3  
TYPICAL COLUMN FOOTING

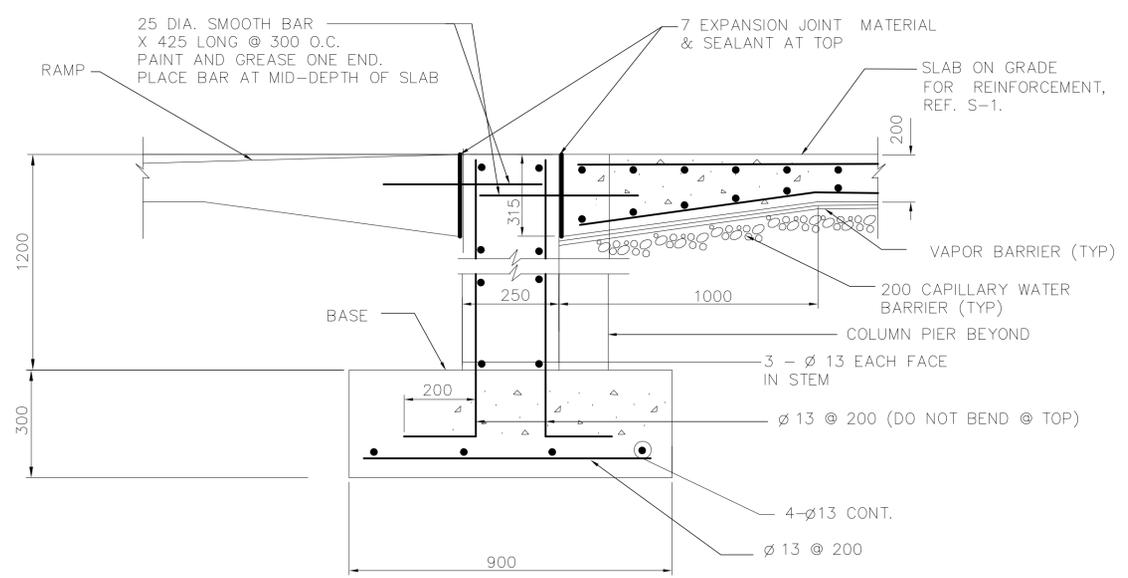

SECTION 2  
N.T.S. S-1 S-3

REVISIONS	DATE	DESCRIPTION	APP
1	03/04/2007		

DESIGNED BY:	DATE:	01-25-07
RC	SUBMITTED BY:	PHILIP L. PINELLO
RC	CHIEF OF PARTY:	PHILIP L. PINELLO
CHK BY:	FILE NO.:	AF0609 C-SB030T
KCO/JK		

US Army Corps of Engineers  
Transatlantic Programs Center




AFGHAN NATIONAL POLICE  
COMPANY COMPOUND  
VARIOUS, AFGHANISTAN  
MAINTENANCE/WAREHOUSE  
FOOTING DETAILS

SHEET REFERENCE NUMBER:  
C  
S-3

UNLESS OTHERWISE NOTED, LINEAR DIMENSIONS SHOWN ARE IN MILLIMETERS.

COLUMN SCHEDULE						
COLUMN GRIDS	COLUMN TYPE	CONCRETE DIMENSIONS		VERTICAL REINFORCEMENT	TIE REINFORCEMENT	
		WIDTH	DEPTH		SIZE	SPACING
A-2, A-3, A-4, A-5, A-6, A-7 B-2, B-3, B-4, B-5, B-6, B-7	C1	400	600	14- $\phi$ 25	$\phi$ 10	300
A-1, A-8 B-1, B-8	C2	400	600	10- $\phi$ 25	$\phi$ 10	300

NOTE: 1. REFER DETAILS B&C/S-4 AND A/S-3 FOR TYPICAL COLUMN DETAILS.  
2. REFER TO COLUMN TYPE DETAIL FOR PLAN NORTH. COLUMN ORIENTATION DEFINED BY COLUMN TYPE DETAIL AND S-1 PLAN NORTH'S.

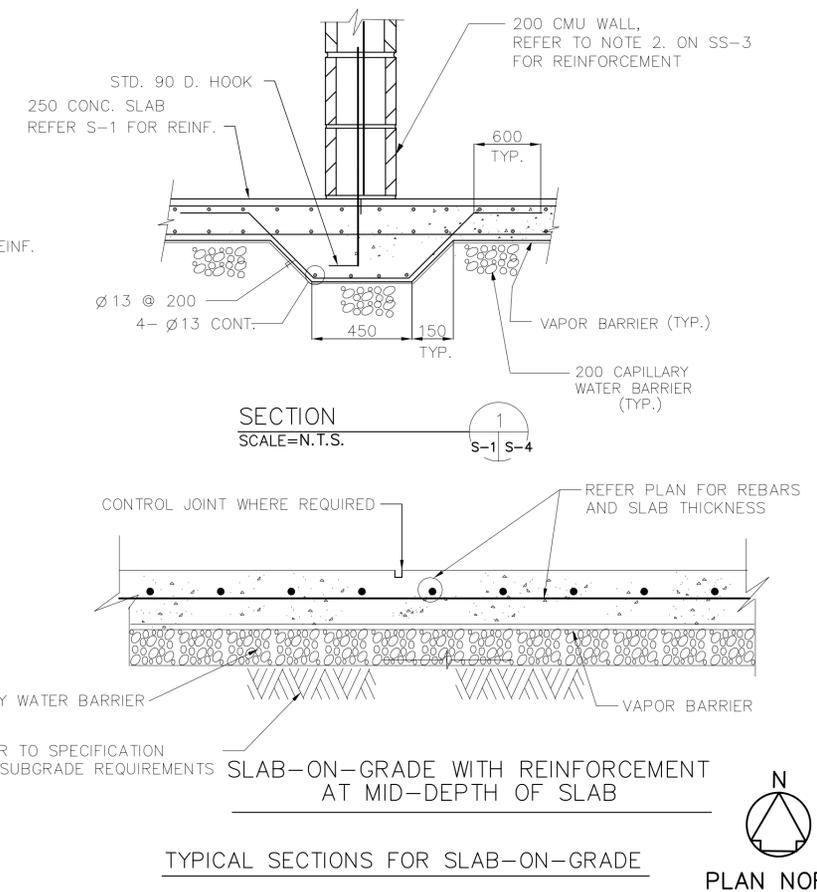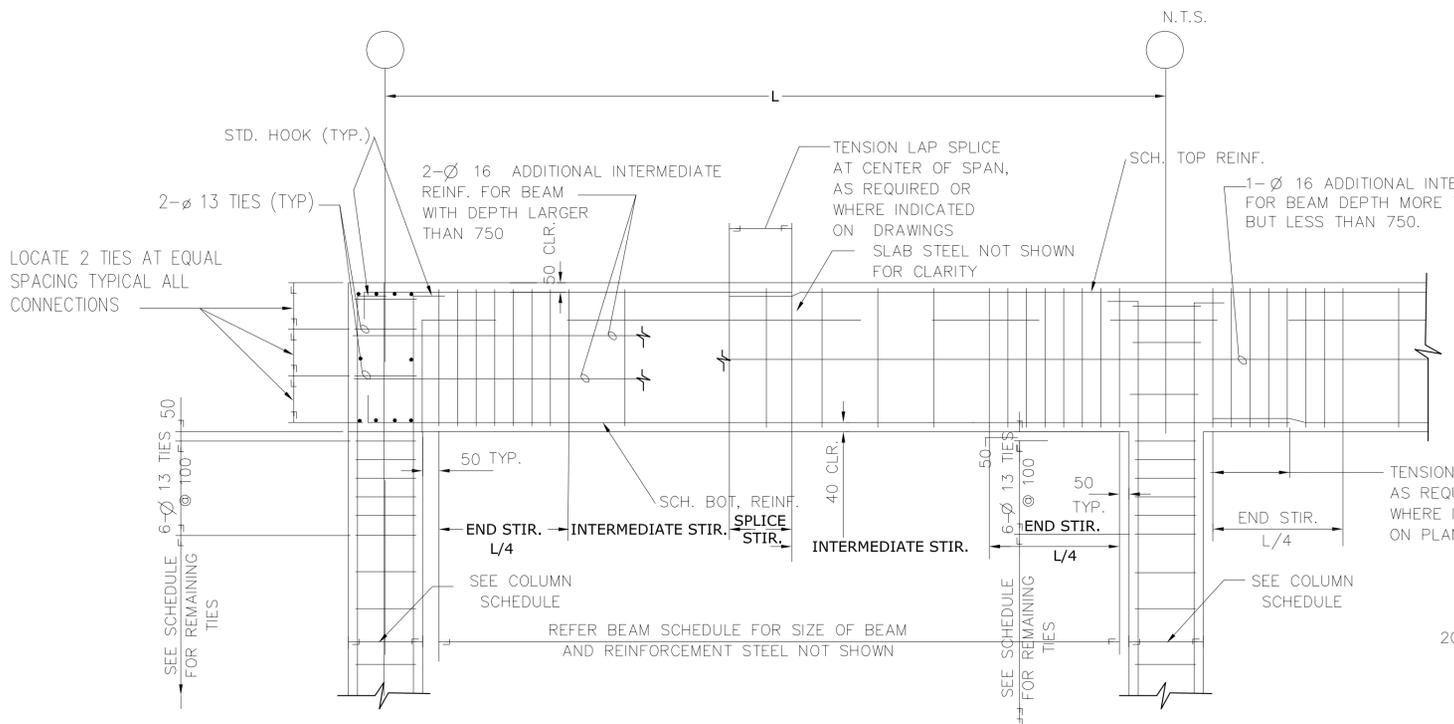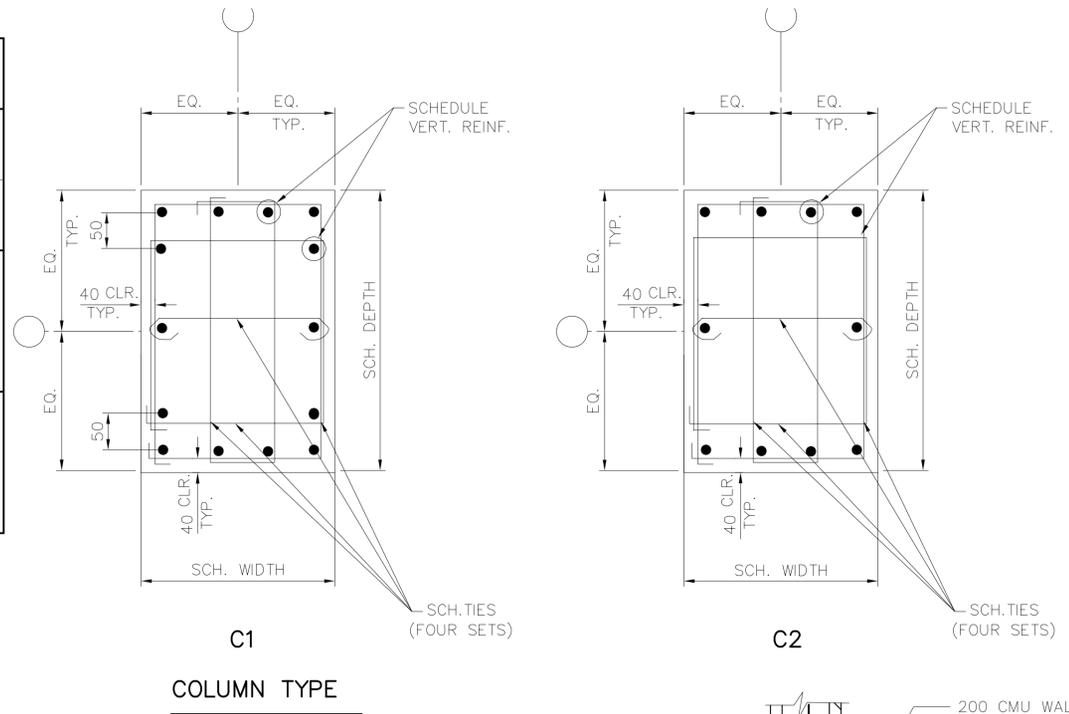

UNLESS OTHERWISE NOTED, LINEAR DIMENSIONS SHOWN ARE IN MILLIMETERS.

REVISIONS	DATE	DESCRIPTION
03/04/2007		

DESIGNED BY: RC	DATE: 01-25-07	SUBMITTED BY: PHILIP L. PINELLO	FILE NO.: AF0609 C-SF04DT
OWN BY: RC	CHK BY: KGO/JK	CHIEF: PRT FACILITIES DEV	


US Army Corps of Engineers  
Transatlantic Programs Center

AFGHAN NATIONAL POLICE  
COMPANY COMPOUND  
VARIOUS, AFGHANISTAN  
MAINTENANCE/WAREHOUSE  
COLUMN AND  
SLAB-ON-GRADE DETAILS

SHEET REFERENCE NUMBER:  
C  
S-4





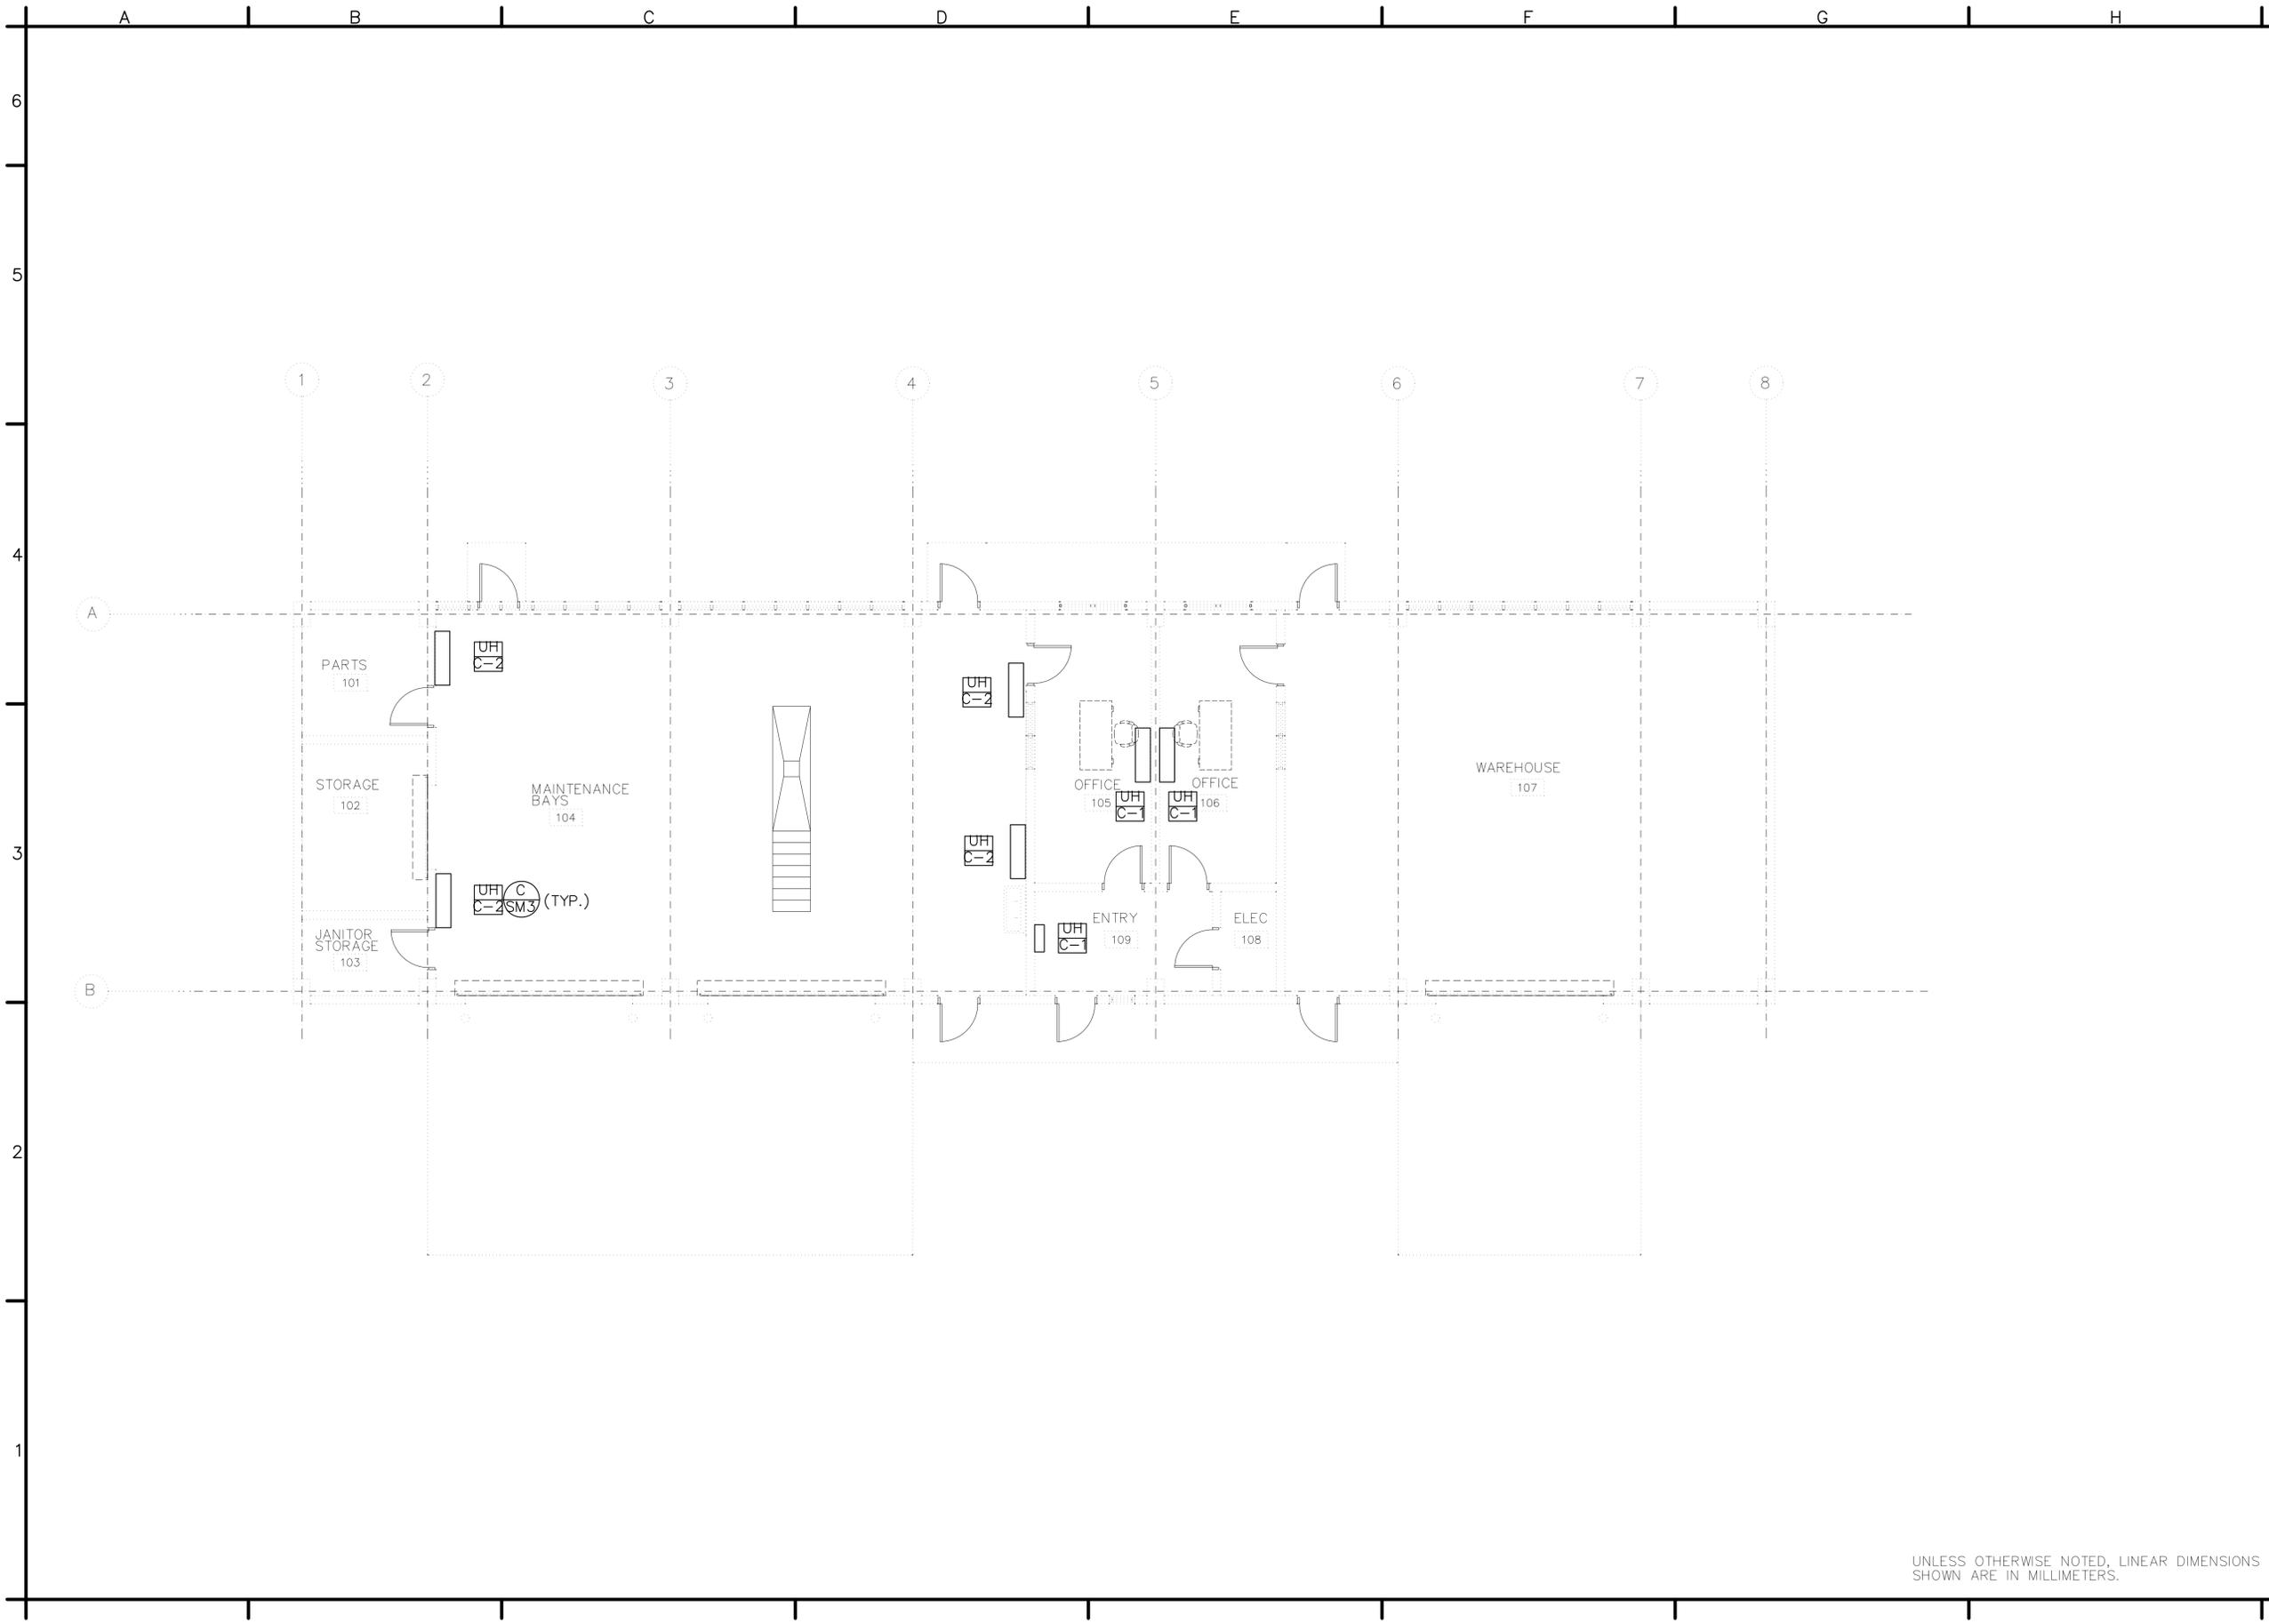

UNLESS OTHERWISE NOTED, LINEAR DIMENSIONS SHOWN ARE IN MILLIMETERS.

SHEET REFERENCE NUMBER:  
C  
M-1


AFGHAN NATIONAL POLICE  
COMPANY COMPOUND  
VARIOUS, AFGHANISTAN  
MAINTENANCE/WAREHOUSE  
HVAC PLAN

US Army Corps of Engineers  
Transatlantic Programs Center



DESIGNED BY: JMR	DATE: 01-25-07
OWN BY: JMR	SUBMITTED BY: MICHAEL HOWELL CHIEF, BDT BIDS SYSTEMS
CHK BY: RMS	FILE NO.: AF0609 C MH01PN

SYMBOL	DESCRIPTION	DATE	APP
*	REVISIONS	03/04/2007	

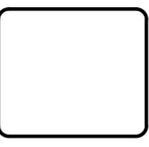


AF0609B-MF01PN.dwg


3/31/2007 10:22 PM

AED, AED, USACE

ELECTRIC WATER HEATER SCHEDULE									
UNIT NUMBER	LOCATION (ROOM NO.)	STORAGE CAPACITY (LITERS)	MINIMUM RECOVERY RATE (LITERS/HOUR) @ 55.5 C RISE	NUMBER OF ELEMENTS	ELECTRICAL REQUIREMENTS			REMARKS	
					KW INPUT	VOLTS	PH	HZ	
C-1	104	20	5.5	1	1 @ 1.5	240	1	50	NON-SIMULTANEOUS ELEMENT OPERATION WALL MOUNT UNIT

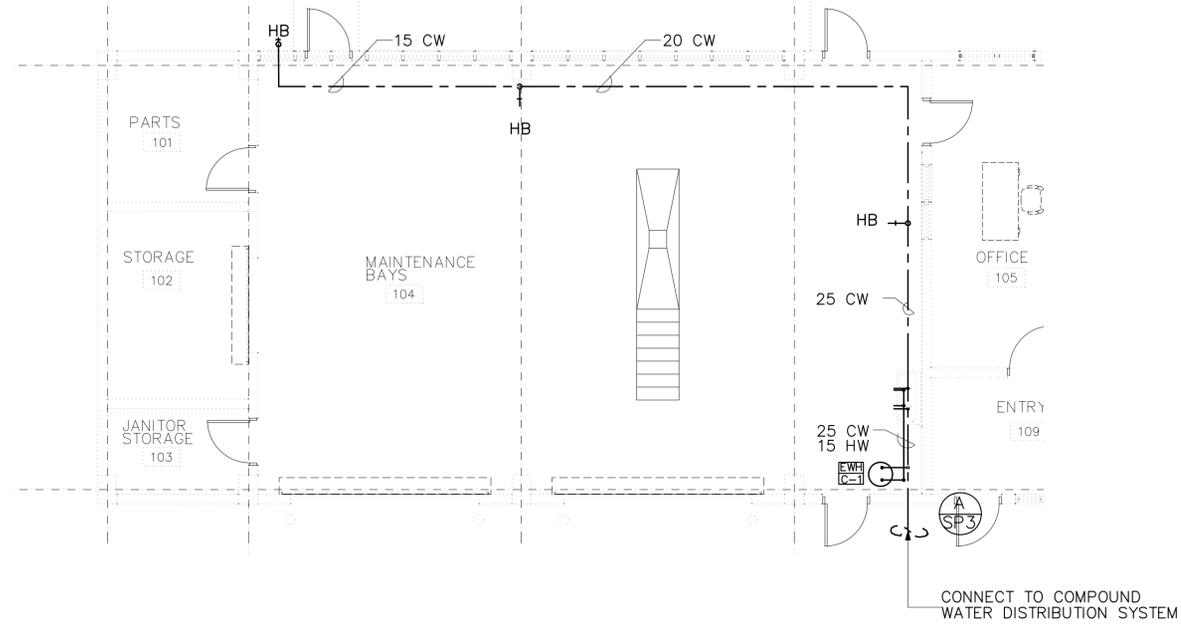

WATER SUPPLY LAYOUT  
SCALE: 1:75

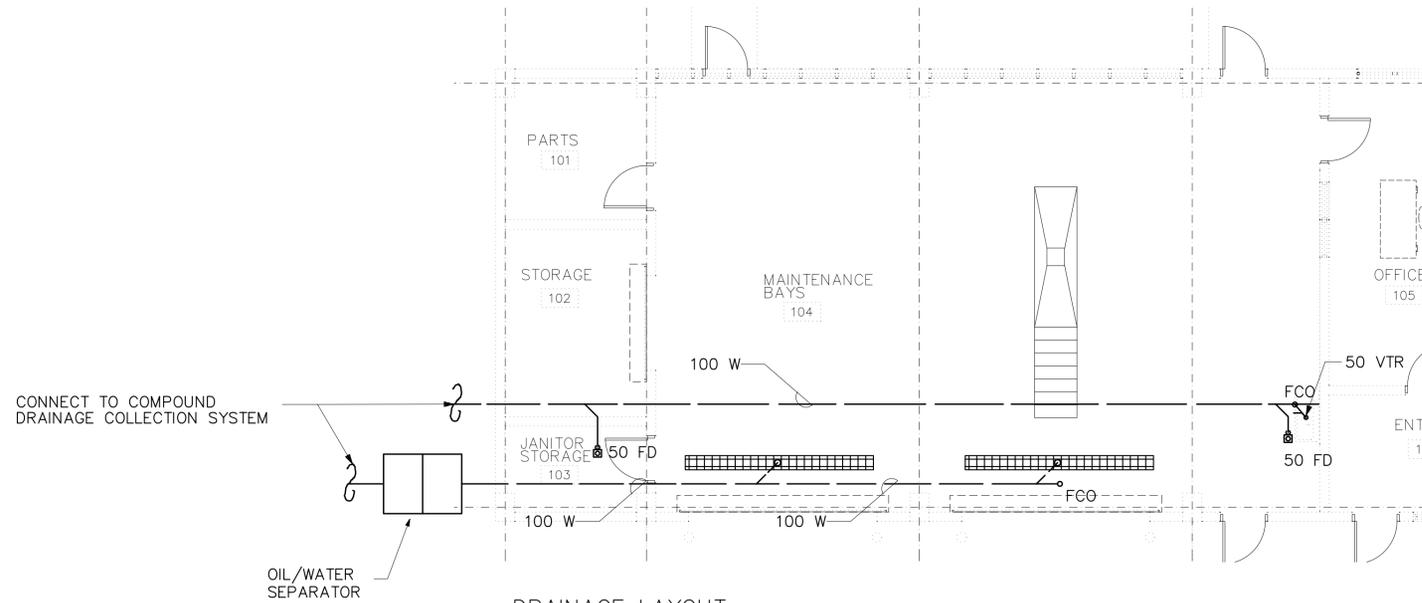

DRAINAGE LAYOUT  
SCALE: 1:75

NO.	REVISIONS	DATE	APP.
1		03/04/2007	

DESIGNED BY: JMR	DATE: 01-25-07
DWN BY: JMR	SUBMITTED BY: MICHAEL HOWELL
CHK BY: RMS/HMH	CHEF, BDT, BLDG SYSTEMS
	FILE NO.: AF0609 C MF01PN

US Army Corps of Engineers  
Transatlantic Programs Center

AFGHAN NATIONAL POLICE  
COMPANY COMPOUND  
VARIOUS, AFGHANISTAN  
MAINTENANCE/WAREHOUSE  
PLUMBING LAYOUT

SHEET REFERENCE NUMBER:  
C  
P-1

UNLESS OTHERWISE NOTED, LINEAR DIMENSIONS SHOWN ARE IN MILLIMETERS.



A B C D E F G H

6


5

4

3

2

1

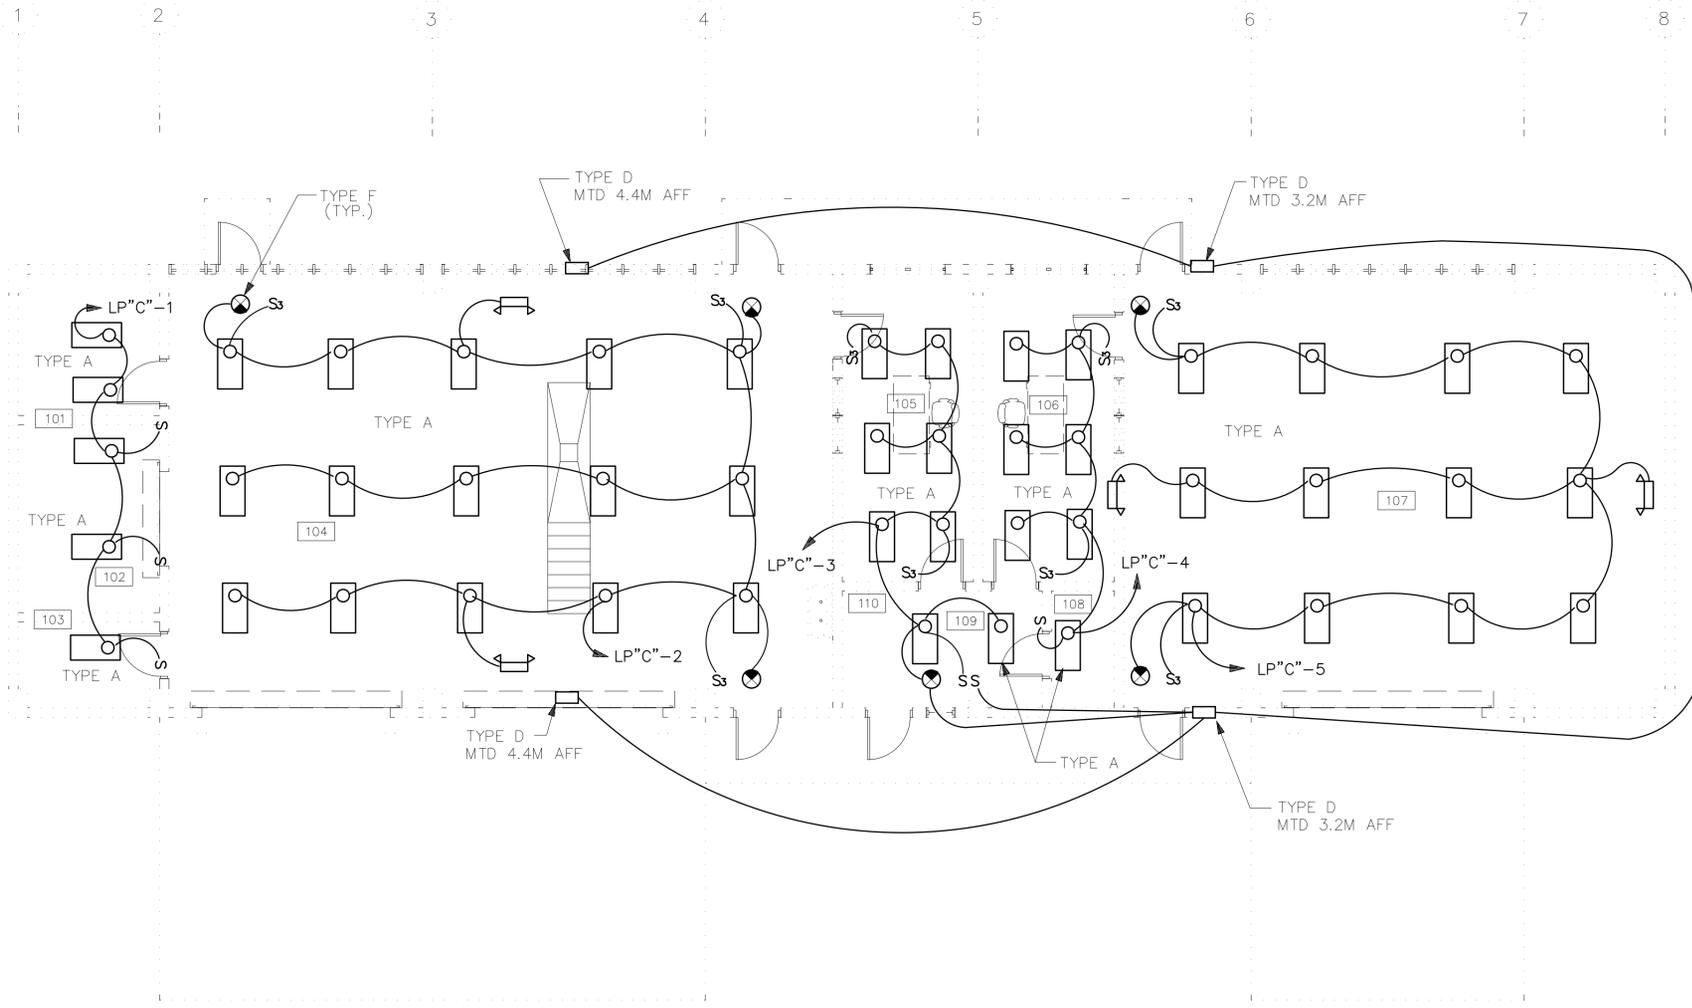

**LIGHTING PLAN**  
SCALE+1: 75

**NOTES:**

1. FOR LEGEND, ABBREVIATIONS, AND LIGHT FIXTURE SCHEDULE SEE DRAWING SE-1.
2. FOR LIGHT FIXTURE DETAILS SEE DRAWING SE-2 AND SE-3.
3. FOR PANEL SCHEDULE SEE DRAWING E-3.
4. COORDINATE LOCATION OF ALL ELECTRICAL DEVICES AND EQUIPMENT WITH ALL OTHER TRADES.
5. ALL WIRING SHALL BE IN CONCEALED OR SURFACE MOUNTED METAL CONDUIT.
6. PROVIDE MANUFACTURER'S CLEAR GLOBE WITH LIGHT FIXTURE.

UNLESS OTHERWISE NOTED, LINEAR DIMENSIONS SHOWN ARE IN MILLIMETERS.

--

SYMBOL	DESCRIPTION	DATE	APP

DESIGNED BY: DATE: 01-25-07	SUBMITTED BY: 01-25-07
DLF	MICHAEL HOWELL
OWN BY: FHG	CHIEF, BDT, BIDS SYSTEMS
CHK BY: RMS	FILE NO: AF0609 C-ELO1PN
<b>US Army Corps of Engineers</b> Transatlantic Programs Center	

**AFGHAN NATIONAL POLICE COMPANY COMPOUND**  
 VARIOUS, AFGHANISTAN  
**MAINTENANCE/WAREHOUSE LIGHTING PLAN**

SHEET REFERENCE NUMBER:  
**C**  
**E-1**









AF0609C-TC01Pm.dwg

4/7/2007 9:13 AM

AED, AED, USA&C

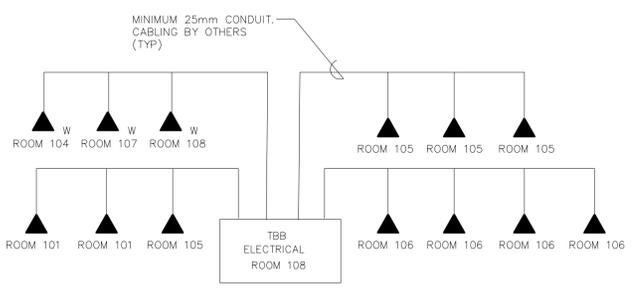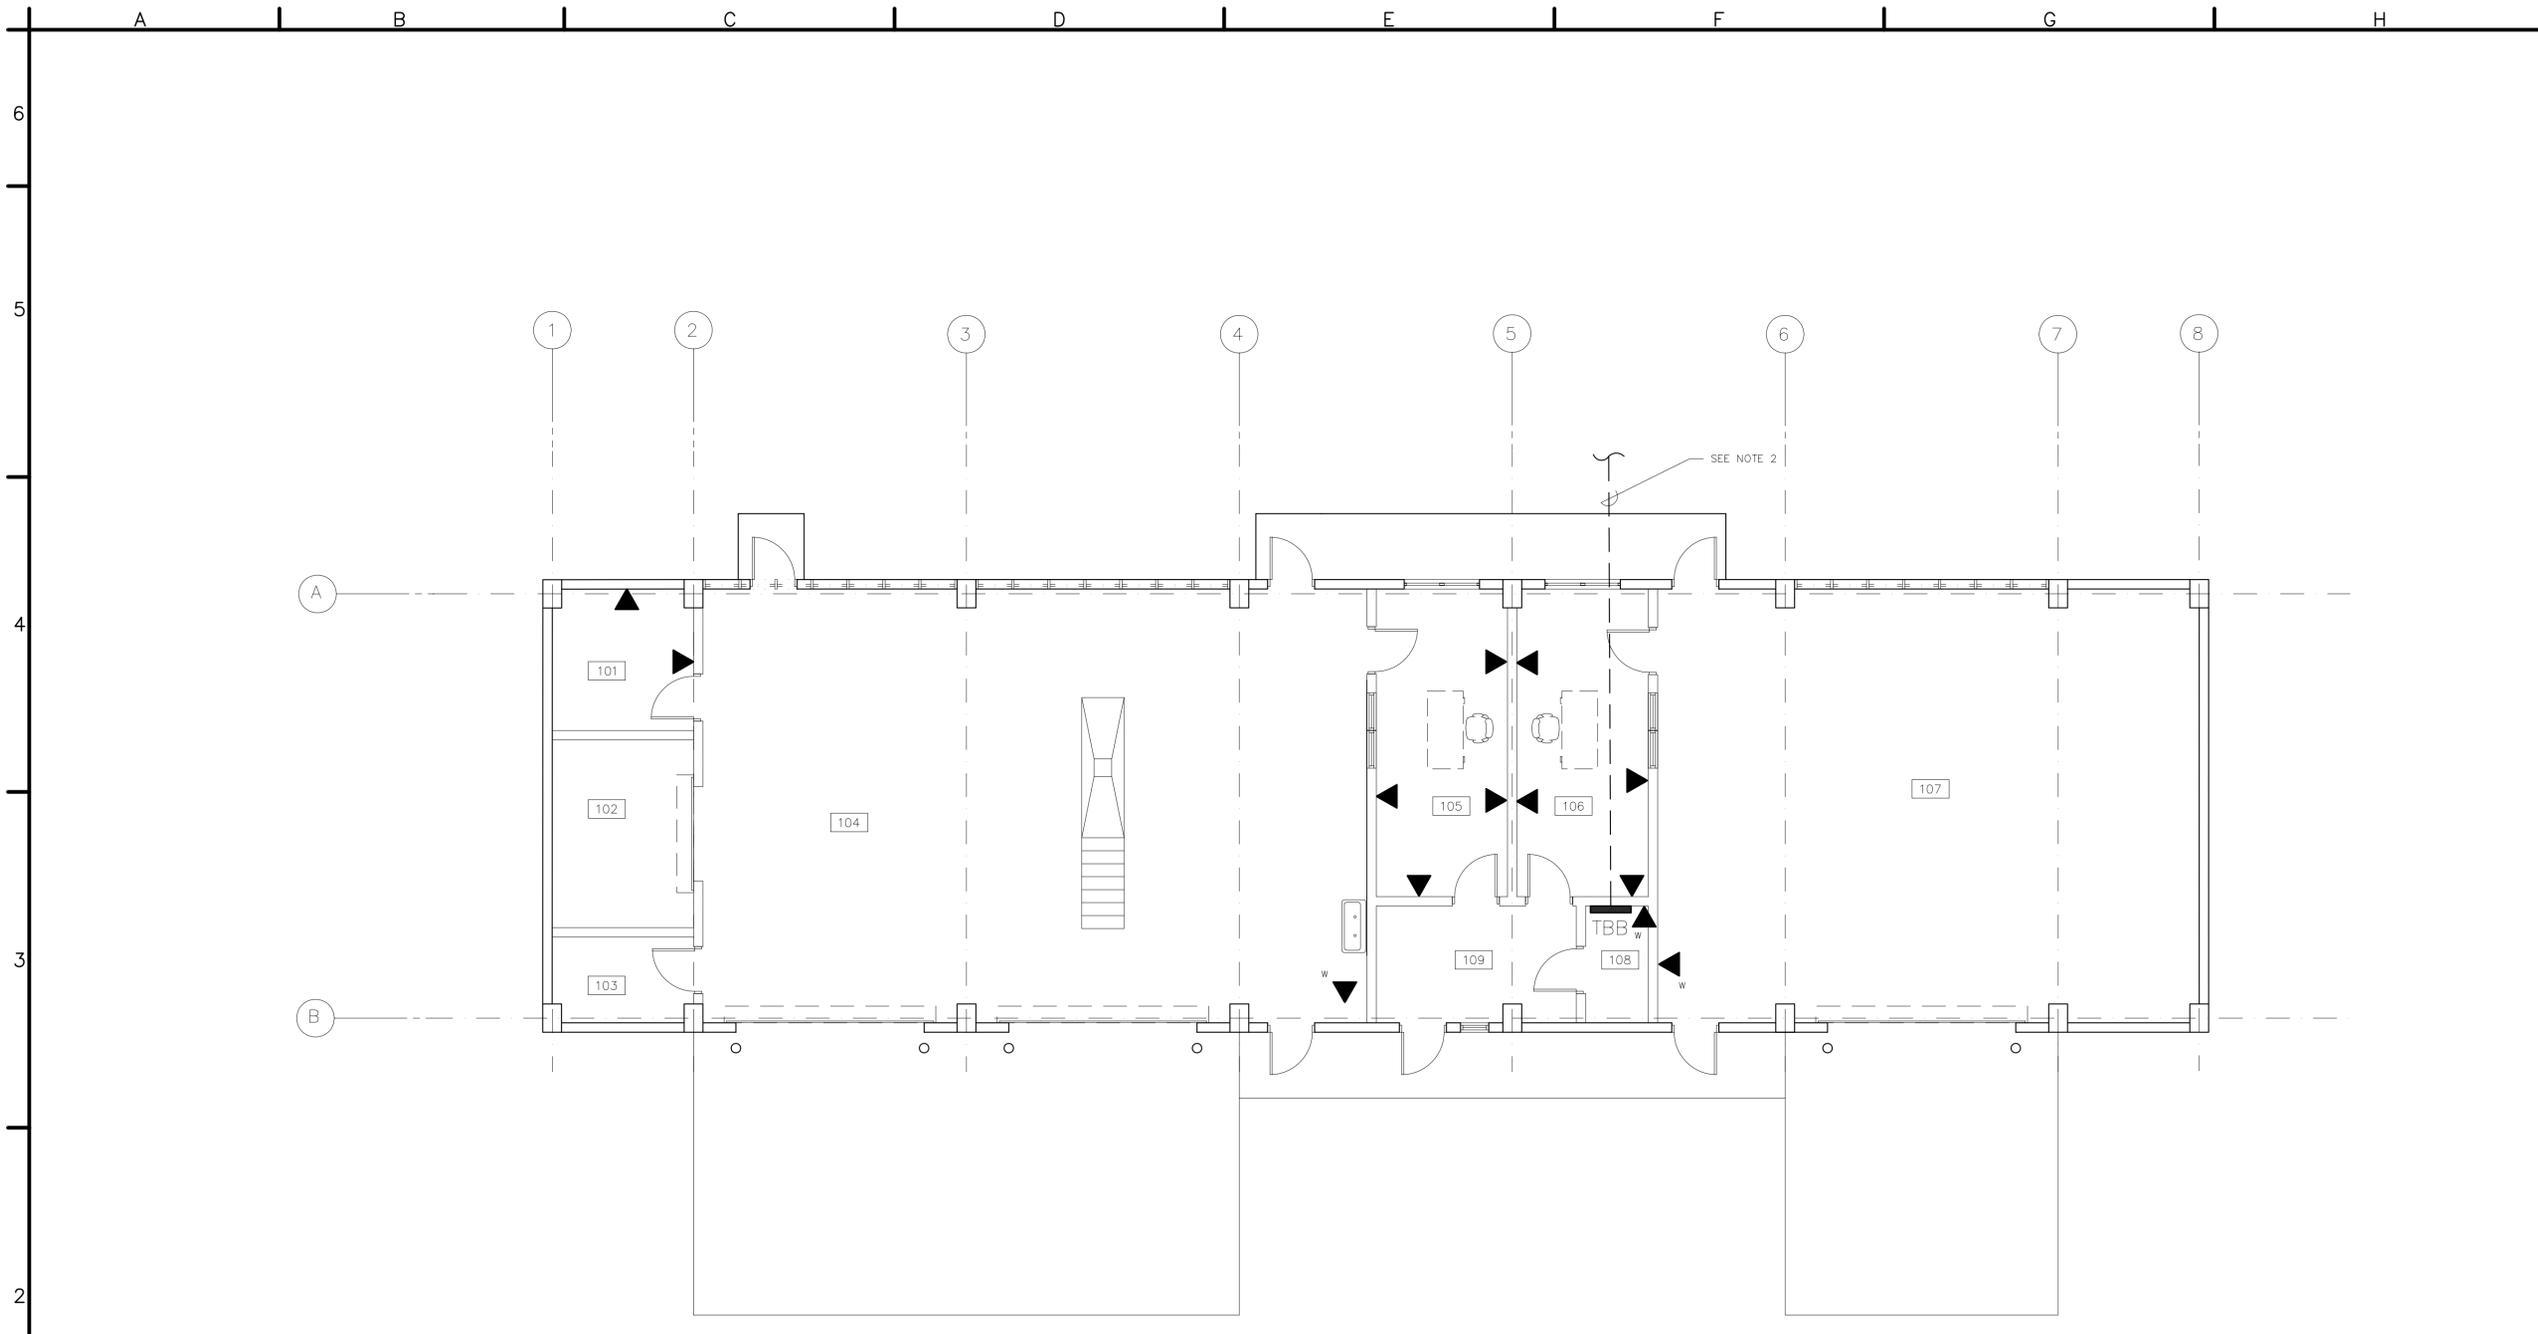

TELEPHONE RISER DIAGRAM

**COMMUNICATIONS PLAN**  
SCALE+1: 75

- NOTES:
1. FOR LEGEND AND ABBREVIATIONS SEE DRAWING SE-1.
  2. STUB OUT 50mm SCH 80 PVC C 2M TO BE TIED INTO SITE COMM HAND HOLE AND DIRECT BURIED DUCT SYSTEM.

UNLESS OTHERWISE NOTED, LINEAR DIMENSIONS SHOWN ARE IN MILLIMETERS.

--

SYMBOL	DESCRIPTION	DATE	APP

DESIGNED BY: <b>DLF</b>	DATE: <b>01-25-07</b>
DOWN BY: <b>FHG</b>	SUBMITTED BY: <b>MICHAEL HOWELL</b>
CHK BY: <b>RMS</b>	CHEF, BDT, BLOS SYSTEMS
FILE NO.: <b>AF0609 C-TC01PN</b>	

**US Army Corps of Engineers**  
Transatlantic Programs Center


**AFGHAN NATIONAL POLICE COMPANY COMPOUND**  
VARIOUS, AFGHANISTAN  
**MAINTENANCE/WAREHOUSE COMMUNICATIONS PLAN**

SHEET REFERENCE NUMBER:  
**C**  
**TC-1**

af0609-ar01p.dwg

4/7/2007 4:19 PM

AED, USAACE

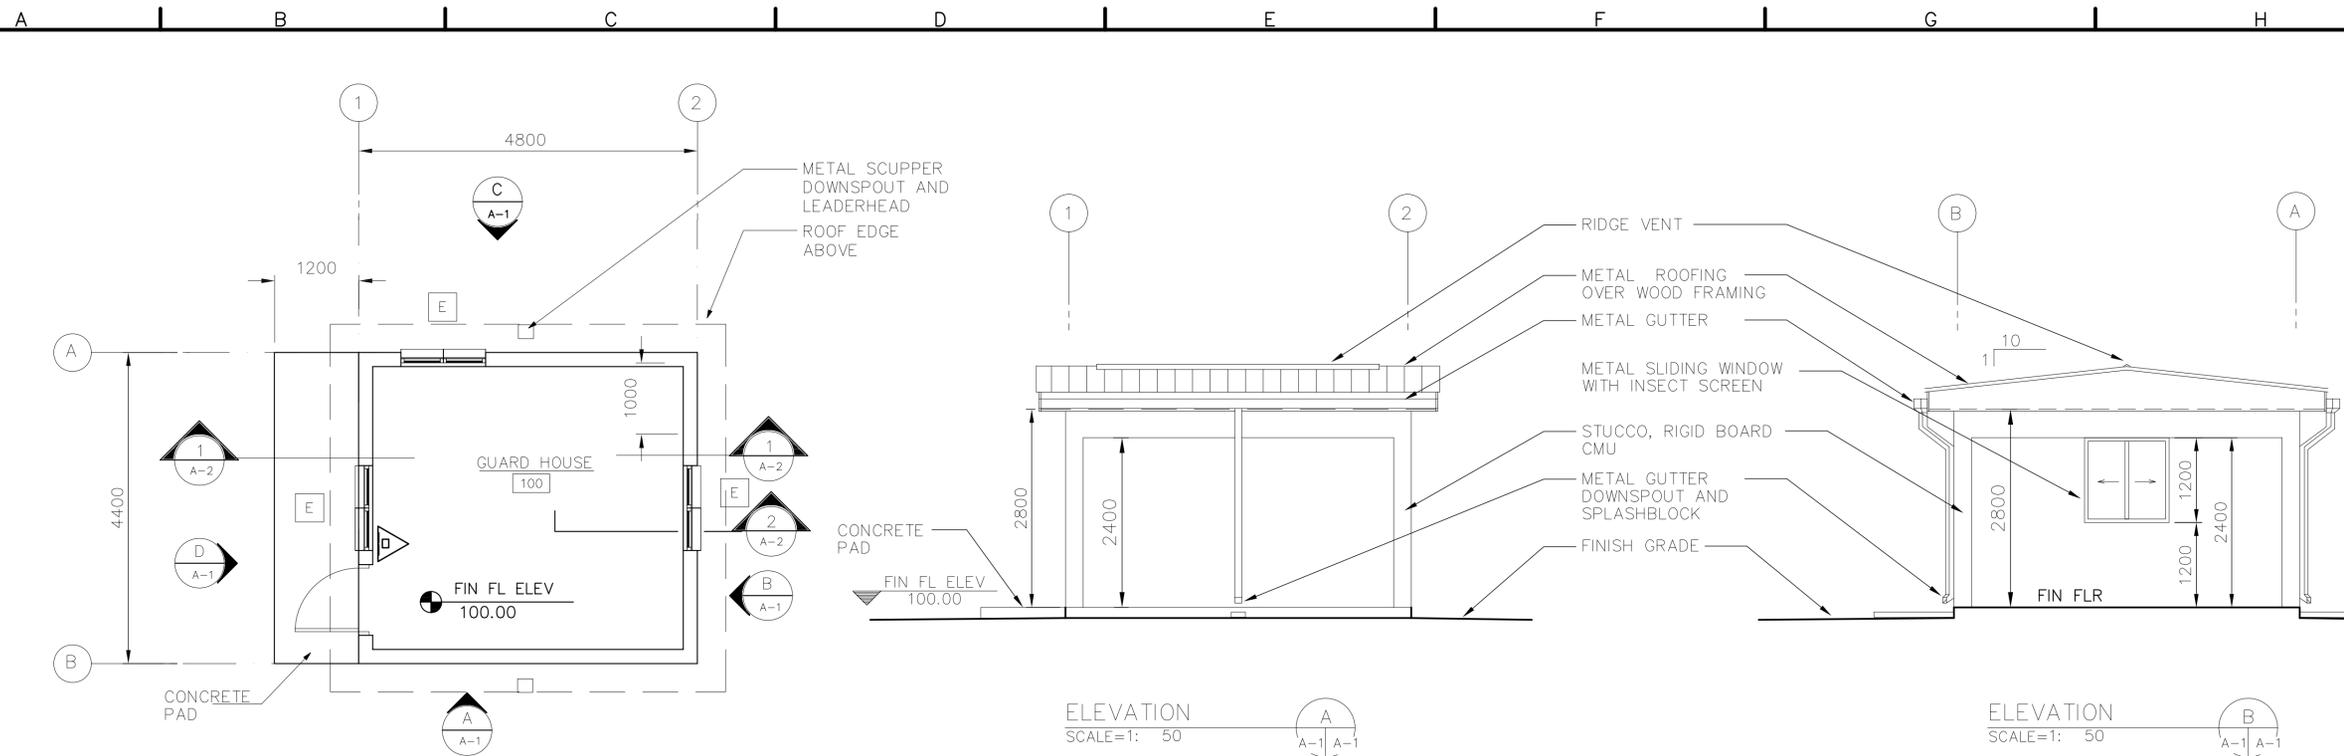


FLOOR PLAN  
SCALE=1: 50

ELEVATION  
SCALE=1: 50


ELEVATION  
SCALE=1: 50

△ PROVIDE PORTABLE FIRE EXTINGUISHER, ABC  
DRY CHEMICAL 4A:60B:C

NOTE:  
1. Provide window units meeting UL 752, level 5, but no less than 16 mm laminated single glazed. This standard shall apply to all window units within guard shack, guard house, guard tower, and guard rooms in Headquarters Building.

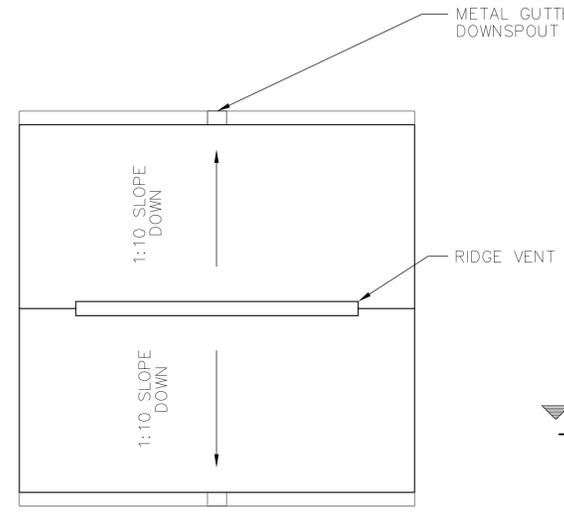

ROOF PLAN  
SCALE= 1: 50

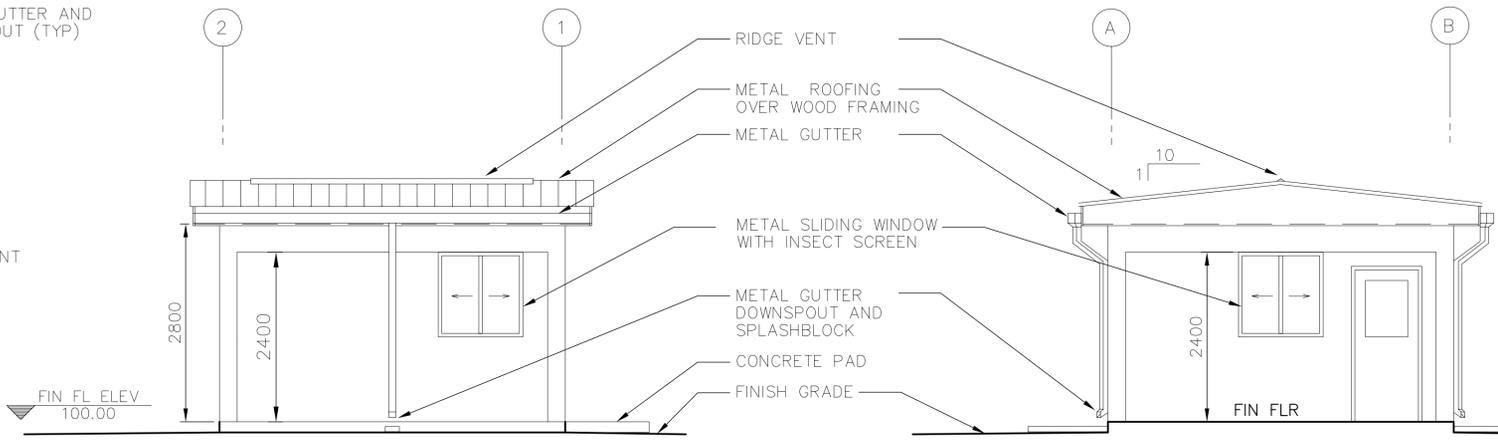

ELEVATION  
SCALE=1: 50

ELEVATION  
SCALE=1: 50



UNLESS OTHERWISE NOTED, LINEAR DIMENSIONS SHOWN ARE IN MILLIMETERS.

REVISIONS	DATE	DESCRIPTION	BY
03/04/2007			

DESIGNED BY:	DATE:	01-25-07
YSG	SUBMITTED BY:	PHILIP L. PINELLO
YSG/YSK	CHK BY:	YSK/HMH
YSG/YSK	FILE NO.:	AF0609 D-AR01PN

US Army Corps of Engineers  
Transatlantic Programs Center

AFGHAN NATIONAL POLICE  
COMPANY COMPOUND  
VARIOUS, AFGHANISTAN  
GUARD HOUSE  
FLOOR PLAN, ROOF PLAN,  
AND ELEVATIONS

SHEET  
REFERENCE  
NUMBER:  
D  
A-1


AF0609-ar02a.dwg

4/1/2007 4:21 PM


AED, AED, USACE

A B C D E F G H

6  
5  
4  
3  
2  
1

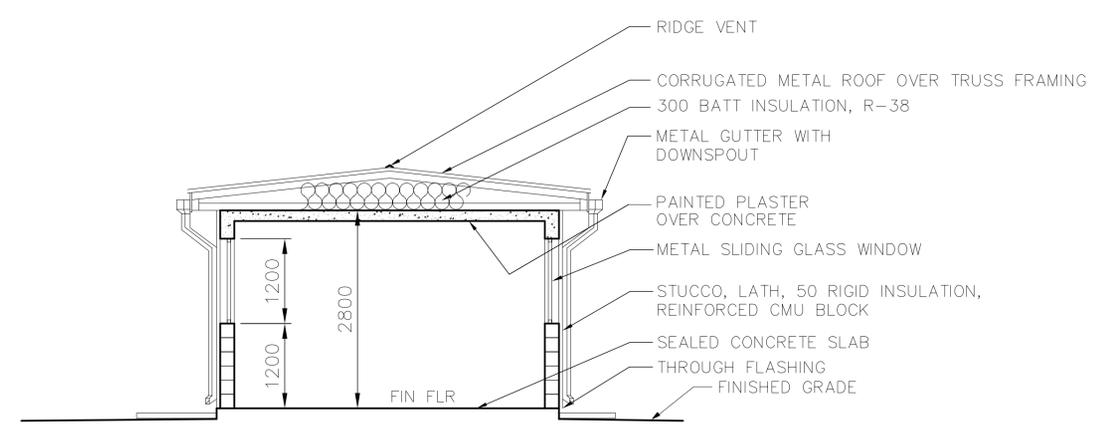

SECTION  
SCALE 1 : 50

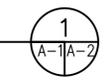

UNLESS OTHERWISE NOTED, LINEAR DIMENSIONS SHOWN ARE IN MILLIMETERS.



SYMBOL	DESCRIPTION	DATE	APP
*	REVISIONS	03/04/2007	

DESIGNED BY: YSK	DATE: 01-25-07
DOWN BY: JSC	SUBMITTED BY: PHILIP L. PINELLO CHIEF, PRT FACILITIES DEV
CHK BY: HMH	FILE NO.: AF0609 D-AR025C

**US Army Corps of Engineers**  
Transatlantic Programs Center



**AFGHAN NATIONAL POLICE  
COMPANY COMPOUND**  
VARIOUS, AFGHANISTAN  
**GUARD HOUSE**  
BUILDING SECTION

SHEET  
REFERENCE  
NUMBER:  
**D**  
**A-2**







AF0609-D-EL01P.dwg

4/1/2007 10:22 AM

AED, AED, USACE

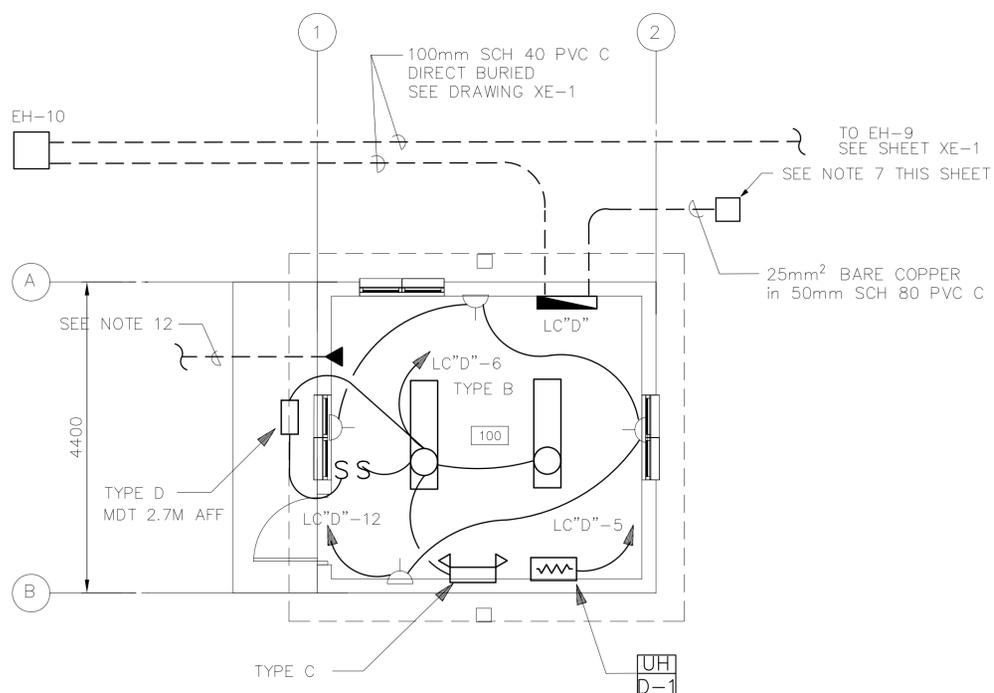

LIGHTING & POWER NOT TO SCALE

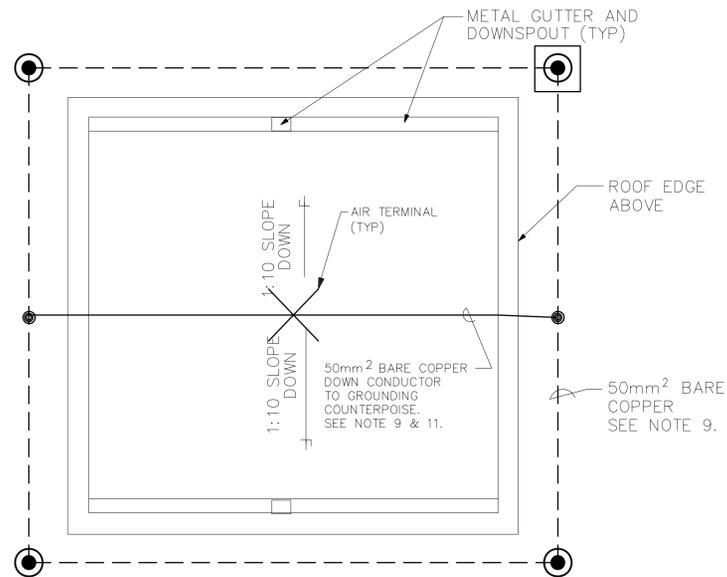

LIGHTNING PROTECTION NOT TO SCALE

- NOTES:
- FOR LEGEND AND ABBREVIATIONS SEE DRAWING SE-1.
  - EMERGENCY LIGHT SHALL BE CONNECTED AHEAD OF LIGHT SWITCH.
  - FOR LIGHT FIXTURE SCHEDULE SEE DRAWING SE-1.
  - COORDINATE LOCATION OF ALL ELECTRICAL FIXTURES AND MECHANICAL EQUIPMENT WITH ALL OTHER TRADES.
  - ALL WIRING SHALL BE IN CONCEALED OR SURFACE MOUNTED METAL CONDUIT.
  - SEE DRAWING XE-1 FOR LOCATION OF GUARD SHACK AND GUARD TOWER.
  - FOR GROUNDING ROD ACCESS BOX DETAIL SEE SHEET SE-3.
  - FOR SECONDARY DISTRIBUTION SYSTEM (SDS) SEE SHEET XE-1 & XE-2. FOR SDS DETAILS SEE SHEET SE-4.
  - GROUNDING COUNTERPOISE 760 BELOW FINISHED GRADE (BFG) 1.5M FROM BUILDING FOUNDATION. ALL CONNECTIONS SHALL BE EXOTHERMIC WELD. SEE DETAILS ON SHEET SE-3 AND SE-7.
  - SERVICE FEEDERS FOR GUARD SHACK (LC-F1) AND GUARD TOWER (LC-E2) SHALL BE ROUTED THROUGH 100mm C TO EH-10 AND THEN TO LC-F1 AND LC-E2. THE APPROXIMATE CABLE LENGTHS FOR LC-F1 SERVICE FEEDER IS 50M, AND 80M FOR LC-E2.
  - FOR LIGHTNING PROTECTION DETAILS SE SHEET SE-7.
  - PROVIDE SCH 80 25mm C STUBBED OUT 1.5M TO BE TIED INTO SITE COMM CH AND DIRECT BURIED DUCT SYSTEM.

PANELBOARD LP "D" SURFACE MOUNTED MINIMUM 14,000 ASYM. A.I.C. MIN.

AMP. MAIN LUGS (OR) 60 AMP. MAIN BREAKER W/ 60 AMP. TRIP

CIRCUIT BREAKER TYPE 380/220 VOLTS 3 PHASE 4 WIRE 100 AMP. BUS

CKT. NO.	TRIP AMPS	NO. POLES	WIRE MM2	GND MM2	CONDUIT MM	LOAD SERVED	LOAD-V.A.			LOAD-V.A.			LOAD SERVED	CONDUIT MM	GND MM	WIRE MM <sup>2</sup>	NO. POLES	TRIP AMPS	CKT. NO.
							AO	BO	CO	AO	BO	CO							
1	40	1	16	16	*	PANEL LC"F1" (GUARD SHACK #1)	5400						SPARE				1	20	2
3	40	1	16	16	*	PANEL LC"E2" (GUARD TOWER #2)		6280					SPARE				1	20	4
5	25	1	6	6	20	ELECT UNIT HEATER			4000			310	LIGHTING CIRCUITS	20	4	4	1	20	6
7		3				SPACE							SPARE				1	20	8
9						SPACE							SPARE				1	20	10
11						SPACE						720	RECEPTICAL CIRCUITS	20	4	4	1	20	12
13						SPACE							SPACE						14
15						SPACE							SPACE						16
							5400	6280	4000	0	0	1030							

TOTAL CONN. LOAD 16.7 KVA 80 % DEMAND = ESTIMATED DEMAND LOAD: 13.4 KVA

TOTAL CONN. LOAD 13.4 KW 80 % DEMAND = ESTIMATED DEMAND LOAD: 10.7 KW

TOTAL CONN. LOAD PER PHASE (KVA): AO 5.4 BO 6.3 CO 5.0

SUPPLIED FROM POWER PLANT SWITCHBOARD

\* SEE NOTE 10



UNLESS OTHERWISE NOTED, LINEAR DIMENSIONS SHOWN ARE IN MILLIMETERS.




SYMBOL	DESCRIPTION	DATE	APP

DESIGNED BY: DLF	DATE: 01-25-07
DRAWN BY: FHG	SUBMITTED BY: MICHAEL HOWELL
CHECKED BY: RMS	CHIEF, BDT, BLDG SYSTEMS
FILE NO.: AF0609 D-EL01P	

US Army Corps of Engineers  
Transatlantic Programs Center

AFGHAN NATIONAL POLICE  
COMPANY COMPOUND  
VARIOUS, AFGHANISTAN  
GUARD HOUSE  
LIGHTING & POWER PLAN


SHEET REFERENCE NUMBER:  
D  
E-1

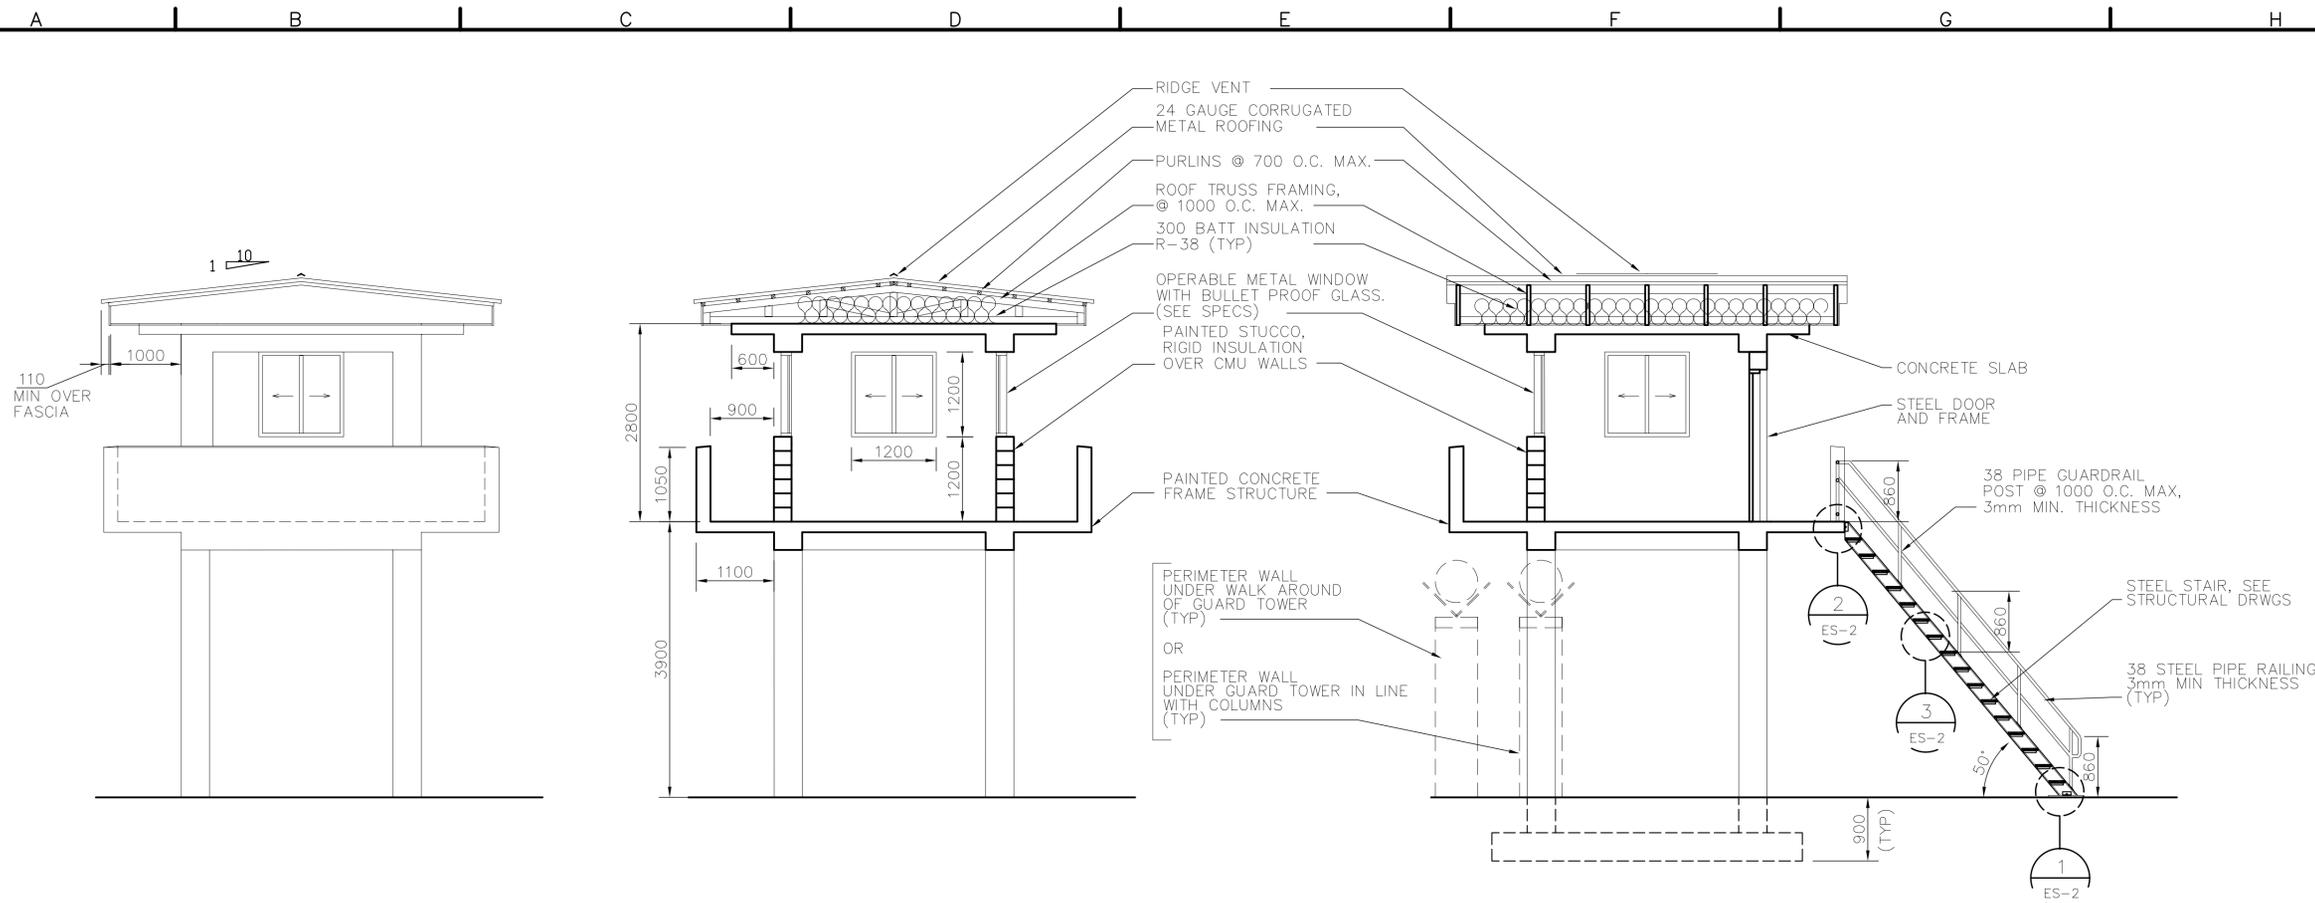


ELEVATION SCALE=1:50

SECTION SCALE=1:50


SECTION SCALE=1:50

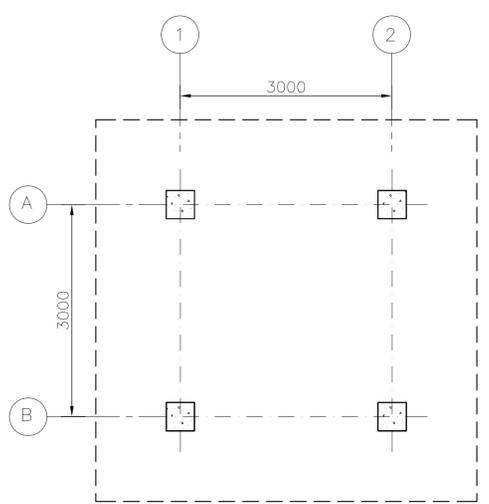

GROUND LEVEL PLAN SCALE=1:50

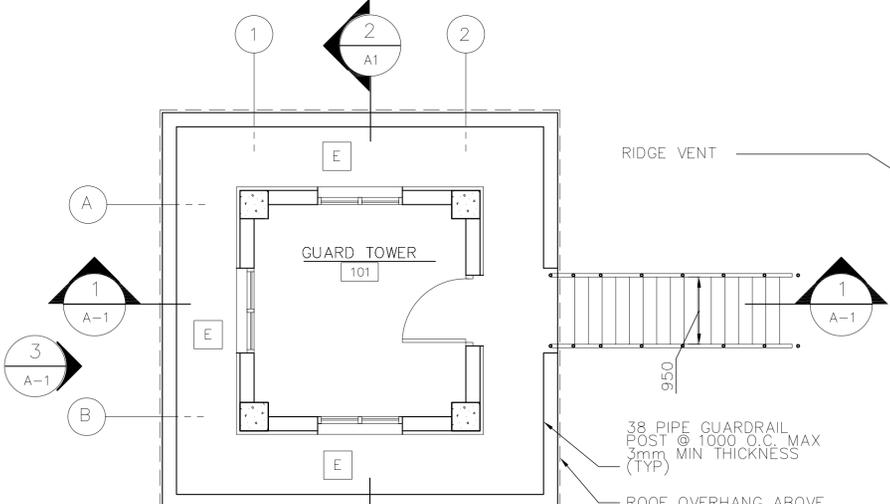

FIRST FLOOR PLAN SCALE=1:50

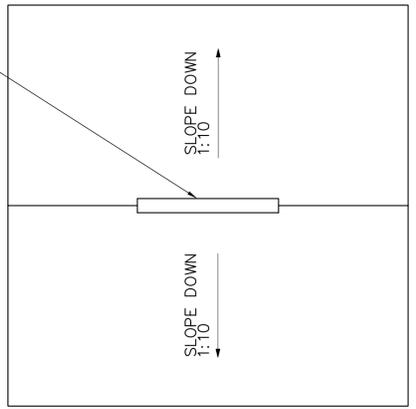

ROOF PLAN SCALE=1:50

NOTE:  
 1. Provide window units meeting UL 752, level 5, but no less than 16 mm laminated single glazed. This standard shall apply to all window units within guard shack, guard house, guard tower, and guard rooms in Headquarters Building.

REVISIONS	DATE	APP
03/04/2007		

DESIGNED BY: HMH	DATE: 01-25-07
DRAWN BY: HMH	SUBMITTED BY: PHILIP L. DANIELLO
CHECKED BY: HMH	CHIEF, PORT FACILITIES DEV
FILE NO: AF0609 E-AR01P	

US Army Corps of Engineers  
 Transatlantic Programs Center

AFGHAN NATIONAL POLICE  
 COMPANY COMPOUND  
 VARIOUS, AFGHANISTAN  
 GUARD TOWER  
 FLOOR PLAN, SECTION  
 ELEVATION AND ROOF PLAN


SHEET REFERENCE NUMBER:  
 E  
 A-1

UNLESS OTHERWISE NOTED, LINEAR DIMENSIONS SHOWN ARE IN MILLIMETERS.


AR0609E-SB01PN.dwg

3/29/2007 2:48 PM


AED, AED, USACE

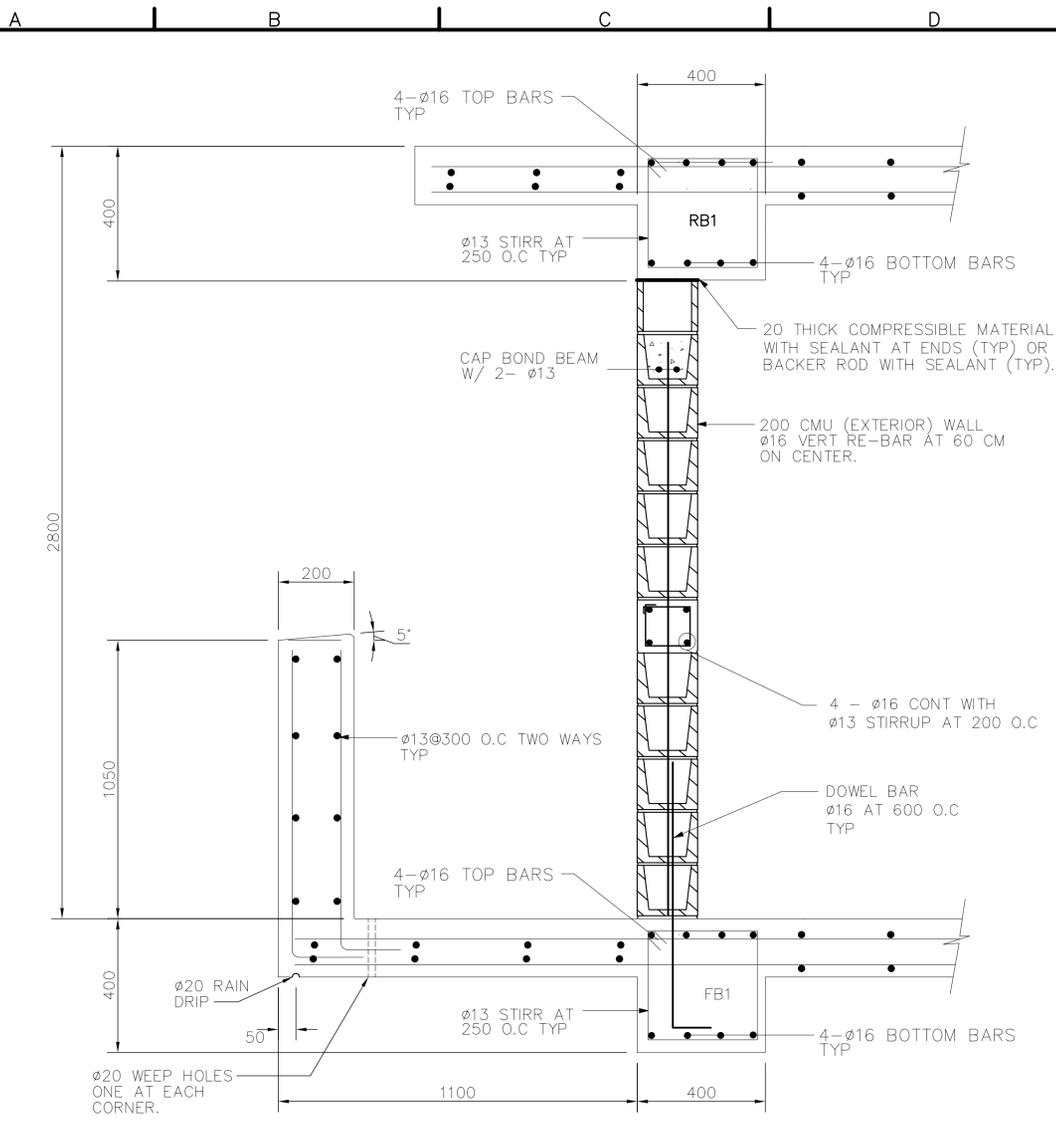


DETAIL "A"  
NOT TO SCALE

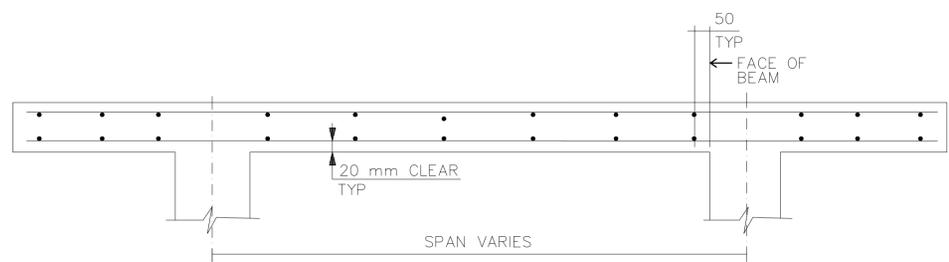


TYPICAL SECTIONS FOR STRUCTURAL SLABS  
NOT TO SCALE

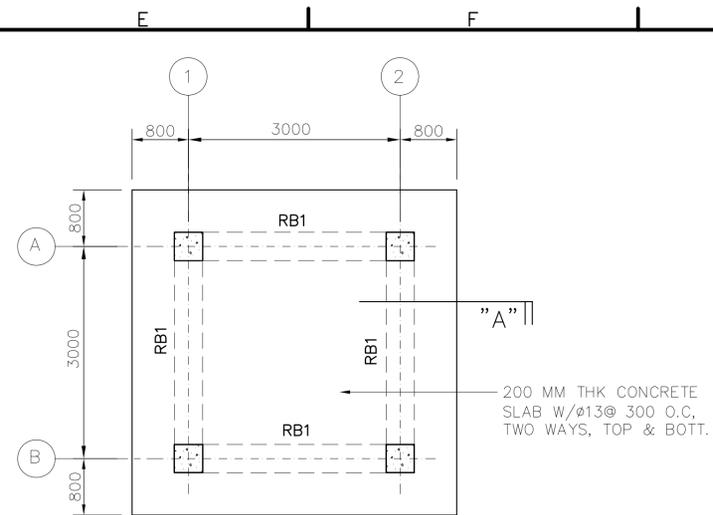

ROOF FRAMING PLAN  
SCALE= 1:50

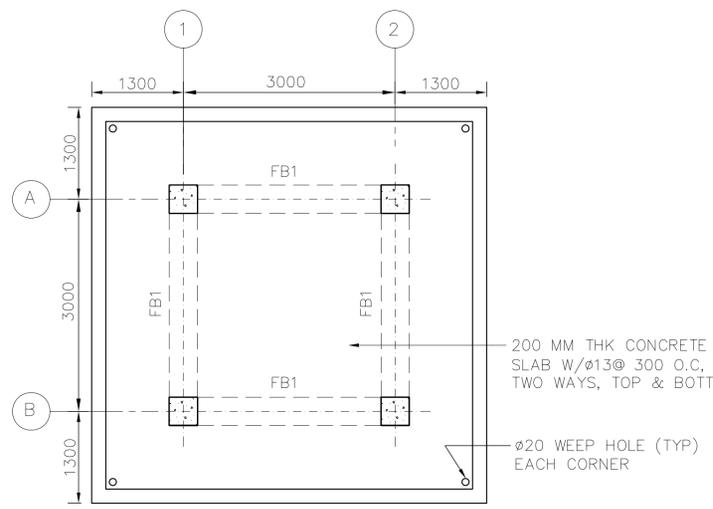

FIRST FLOOR PLAN  
SCALE= 1:50

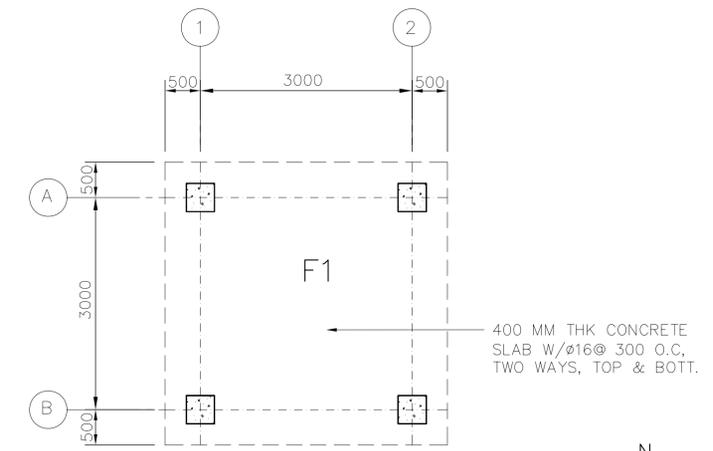

FOUNDATION AND SLAB PLAN  
SCALE= 1:50




GENERAL NOTES

- DESIGN LOADS (SERVICE)  
LIVE LOADS:  
ROOF: 1.0 KPA (20 PSF)  
OTHERS: 4.8 KPA (100 PSF)  
8.9 KN (2.0 K) CONCENTRATED LOAD  
WIND LOADS PER IBC-2003  
USING A "3-SECOND" WIND VELOCITY OF 125 KPH  
EXPOSURE C AND IMPORTANCE FACTOR I=1.0  
EARTHQUAKE LOADS PER IBC-2003:  
USING A SEISMICITY:  $S_s=1.65g$  AND  $S_1=0.75g$
- MATERIALS:  
CONCRETE: 28 MPa (4 KSI)  
CYLINDER STRENGTH AT 28 DAYS  
REINFORCING: ASTM A615 GRADE 60 (60 KSI)  
WELDED WIRE FABRIC: ASTM A185  
CONCRETE MASONRY UNITS:  
ASTM C90, TYPE I (NORMAL WEIGHT, MOISTURE CONTROLLED) MORTAR, ASTM C270, TYPE S  
GROUT, ASTM C 476  
JOINT REINFORCEMENT, LADDER TYPE
- WORK THESE STRUCTURAL DRAWINGS WITH THE STANDARD-DETAILS DRAWINGS.
- A RELATIVE (DATUM) FINISH FLOOR ELEVATION EQUAL TO 100.00 M. IS USED AS REFERENCE ELEVATION FOR ALL STRUCTURAL DRAWINGS. REFER TO CIVIL DRAWINGS FOR ACTUAL FINISH ELEVATIONS.
- FOUNDATIONS ARE DESIGNED USING AN ALLOWABLE BEARING PRESSURE OF 0.75 KG/SQ. CM (1500 PSF), AND BOTTOM OF FOOTINGS ARE PLACED AS SHOWN ON DRAWINGS. GEOTECHNICAL INVESTIGATION SHALL CONFIRM BEARING CAPACITY TO BE NO LESS THAN 0.75 KG/SQ. CM. IF GEOTECHNICAL INVESTIGATION SHOWS LESS THAN 0.75 KG/SQ. CM THE CONTRACTOR SHALL REDESIGN FOOTINGS BASED ON THE GEOTECHNICAL INVESTIGATION. SEE SPECIFICATION 01015 PARAGRAPH, GEOTECHNICAL, FOUNDATION AND SURVEY.

CRITICAL NOTES

- ALL CELLS OF CMU WALL SHALL BE FULLY GROUTED AND PROVIDE 16 MM RE-BARS AT 60 CM ON CENTER.

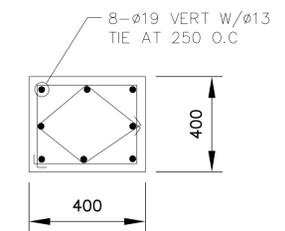

TYP COLUMN  
REINFORCING DET



UNLESS OTHERWISE NOTED, LINEAR DIMENSIONS SHOWN ARE IN MILLIMETERS.

REVISIONS	DATE	APP
	03/04/2007	

DESIGNED BY:	DATE:	01-25-07
OWN BY:	SUBMITTED BY:	PHILIP L. PINELLO
CHK BY:	CHECKED BY:	PHILIP L. PINELLO
	FILE NO.:	AF0609 E-SB01PN




US Army Corps of Engineers  
Transatlantic Programs Center

AFGHAN NATIONAL POLICE  
COMPANY COMPOUND  
VARIOUS, AFGHANISTAN  
GUARD TOWER  
FOUNDATION AND SLAB PLAN  
ROOF FRAMING PLAN

SHEET REFERENCE NUMBER:  
F  
S-1

A B C D E F G H

6  
5  
4  
3  
2  
1

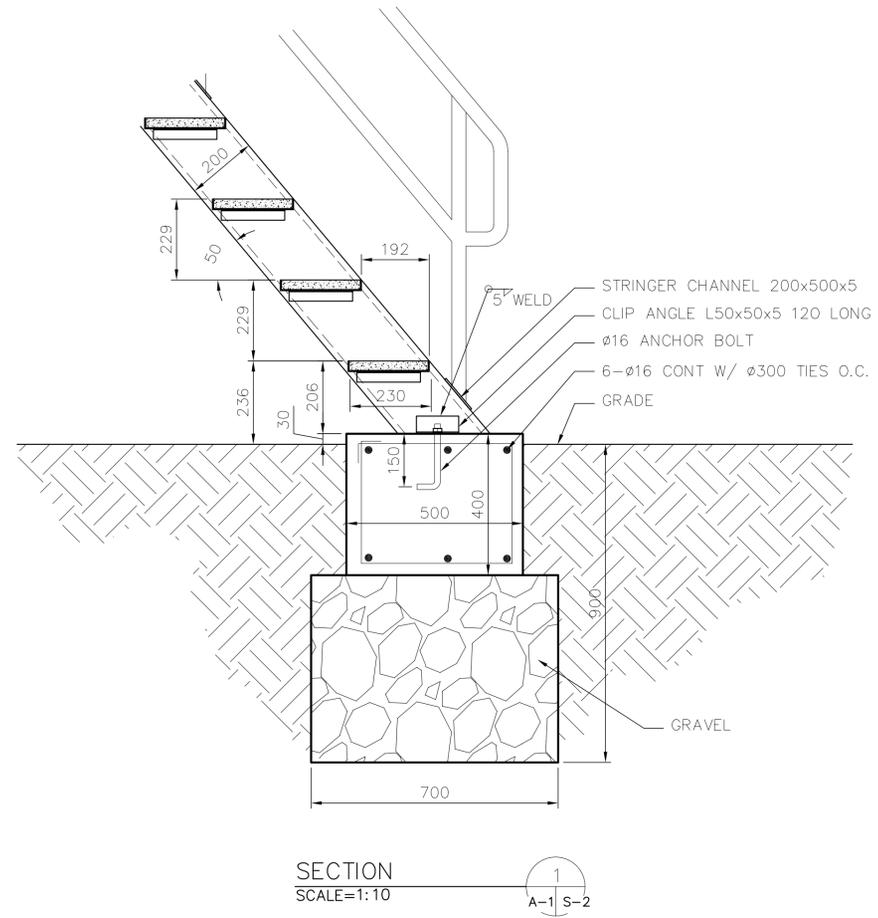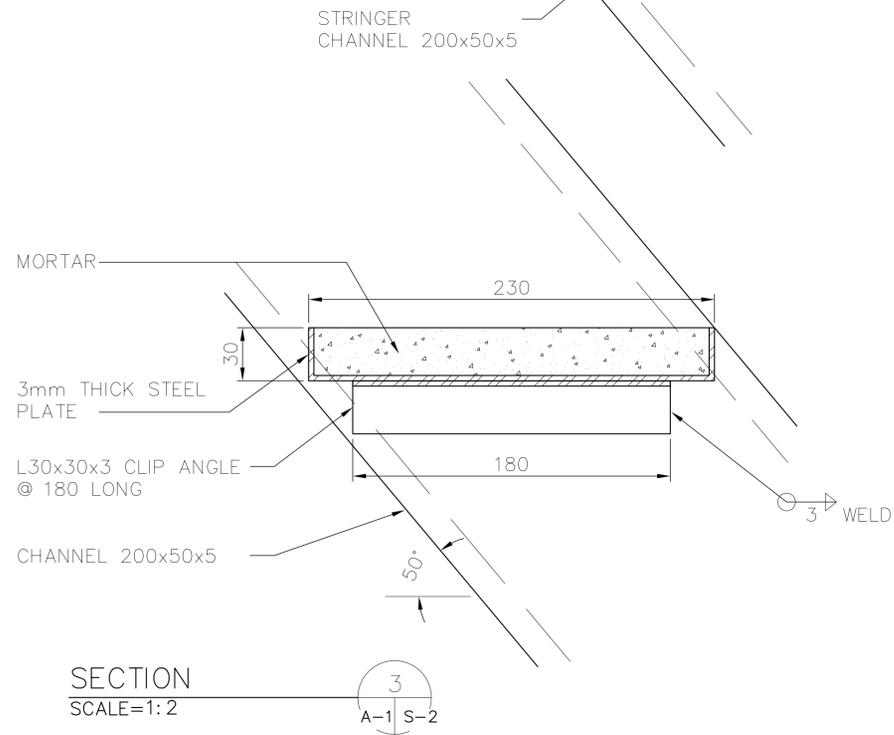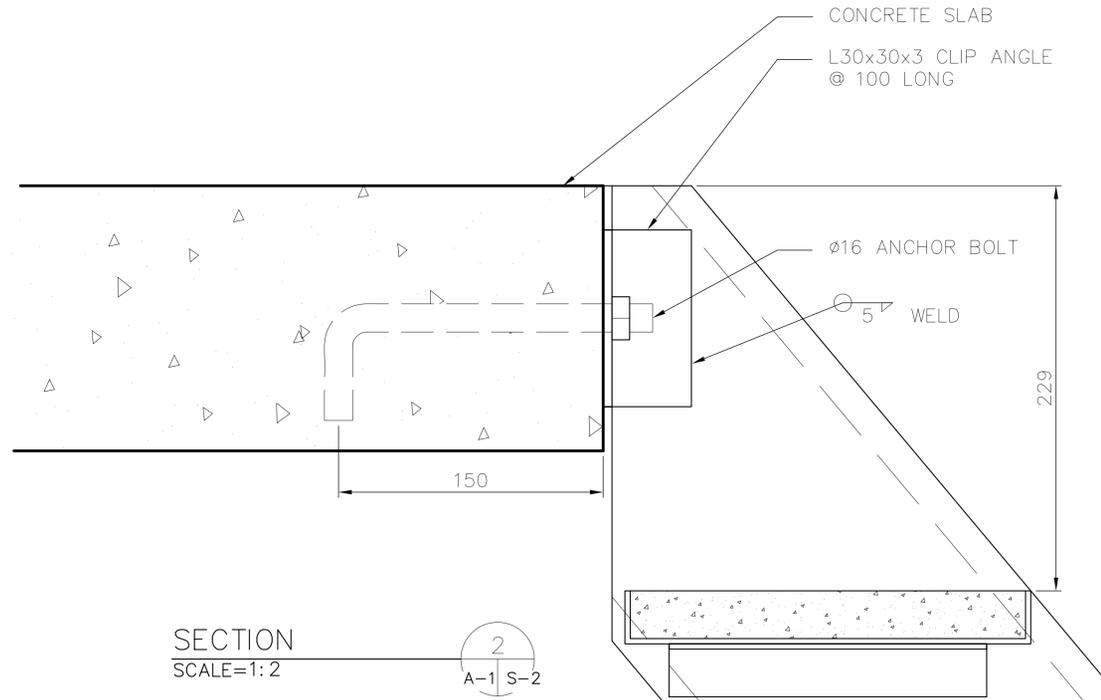

UNLESS OTHERWISE NOTED, LINEAR DIMENSIONS SHOWN ARE IN MILLIMETERS.

--	--

NO.	REVISIONS	DATE	APP.

DESIGNED BY:	DATE:	01-25-07
DOWN BY:	SUBMITTED BY:	PHILIP L. PINELLO
CHK BY:	FILE NO.:	AF0609 E-SB02DT
JK		

US Army Corps of Engineers  
Transatlantic Programs Center

AFGHAN NATIONAL POLICE  
COMPANY COMPOUND  
VARIOUS, AFGHANISTAN  
GUARD TOWER  
STAIR DETAILS

SHEET REFERENCE NUMBER:  
E  
S-2






AF0609-e01pin.dwg

4/1/2007 1:38 PM


AED, AED, USACE

A B C D E F G H

6  
5  
4  
3  
2  
1

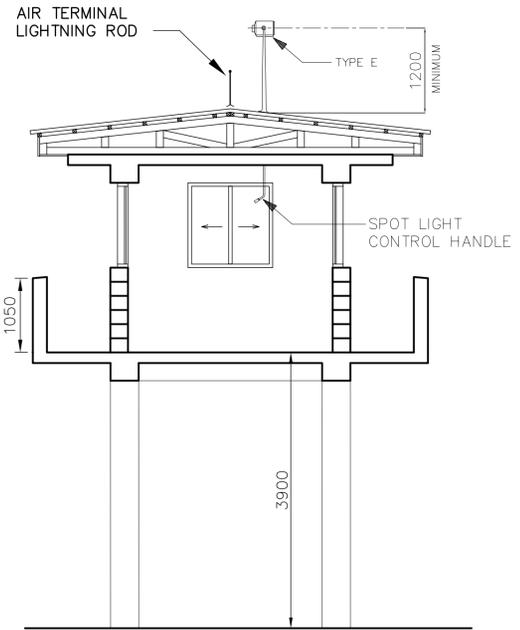

**SPOTLIGHT MOUNTING DETAIL**  
NOT TO SCALE

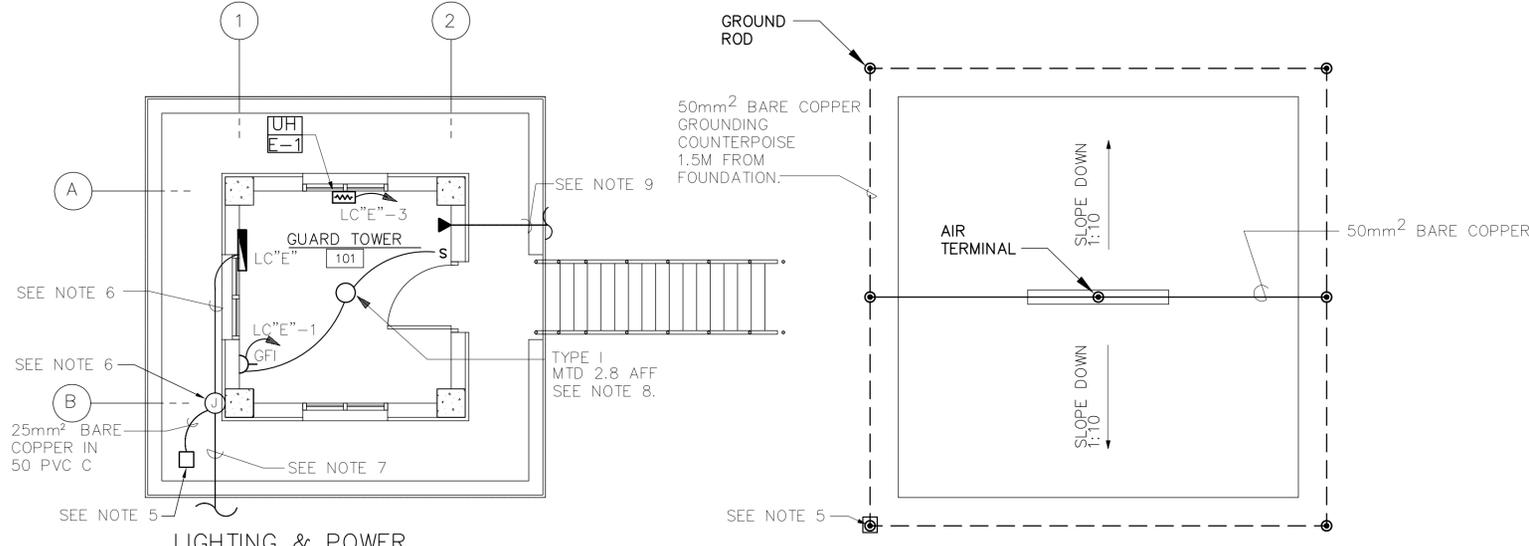

**LIGHTING & POWER**  
NOT TO SCALE

**GROUNDING SYSTEM**  
NOT TO SCALE

- NOTES:
- FOR LEGEND, ABBREVIATIONS AND LIGHT FIXTURE SCHEDULE SEE DRAWING SE-1.
  - COORDINATE LOCATION OF ALL ELECTRICAL DEVICES AND EQUIPMENT WITH ALL OTHER TRADES.
  - ALL WIRING SHALL BE IN CONCEALED OR SURFACE MOUNTED METAL CONDUIT.
  - PLAN IS TYPICAL FOR ALL GUARD TOWERS 1-4. GUARD TOWERS #1, 3, & 4 ARE POWERED FROM PPSB. GUARD TOWER #2 IS POWERED FROM THE GUARD HOUSE PANEL LC"D", SEE GUARD HOUSE PANEL SCHEDULE DRAWING E-1.
  - FOR GROUNDING ROD ACCESS BOX DETAIL SEE SHEET SE-3.
  - PROVIDE 50 METAL C WITH TWO 16mm<sup>2</sup> COPPER CONDUCTORS AND 16mm<sup>2</sup> COPPER GROUNDING CONDUCTOR TO JUNCTION BOX. FOR JUNCTION BOX DETAIL SEE SHEET SE-5.
  - FOR CONTINUATION TO SECONDARY DISTRIBUTION SYSTEM SEE DRAWINGS XE-1 AND XE-2.
  - PROVIDE A MANUFACTURER SUPPLIED RED, BLUE, AND BLACK LIGHT FIXTURE GLOBE.
  - PROVIDE SCH 80 PVC 25mm C STUBBED OUT 1.5M BEYOND GUARD TOWER FOUNDATION AND 600 BFG TO BE TIED INTO SITE COMM CH AND DIRECT BURIED DUCT SYSTEM.

LOAD CENTER "E" GUARD TOWER #1, 2, 3, & 4  
40 AMP MAIN CIRCUIT BREAKER, 220V, 1 PH, 2W, 50 HZ, 100A BUS, 10000 AIC

CKT. NO.	TRIP AMPS	NO. POLES	WIRE MM <sup>2</sup>	GND MM <sup>2</sup>	CONDUIT MM	LOAD SERVED	LOAD-V.A.
1	20	1	4	4	20	LIGHTING & RECEPTACLES	280
2	20	1	4	4	20	SPOT LIGHT, 1000W	1000
3	25	1	6	6	20	ELECT.HEAT GUARD SHACK#2	4000
4	20	1				SPARE	500
5	20	1				SPARE	500
6						SPACE	
7						SPACE	
8						SPACE	
TOTAL CONN. LOAD							6280

TOTAL CONN. LOAD 6.3 KVA.  
80 %DEMAND = EST. DEMAND LOAD: 5.0 SERVED FROM: PPSB

UNLESS OTHERWISE NOTED, LINEAR DIMENSIONS SHOWN ARE IN MILLIMETERS.

REVISIONS	DATE	APP
03/04/2007		


DESIGNED BY: DLF	DATE: 01-25-07
OWN BY: FHG	SUBMITTED BY: MICHAEL HOWELL
CHK BY: RMS/DK	CHIEF EBT BLDG SYSTEMS
	FILE NO.: AF0609 E-EL01PN

US Army Corps of Engineers  
Transatlantic Programs Center


AFGHAN NATIONAL POLICE  
COMPANY COMPOUND  
VARIOUS, AFGHANISTAN  
GUARD TOWER  
LIGHTING & POWER PLAN

SHEET REFERENCE NUMBER:  
E-1




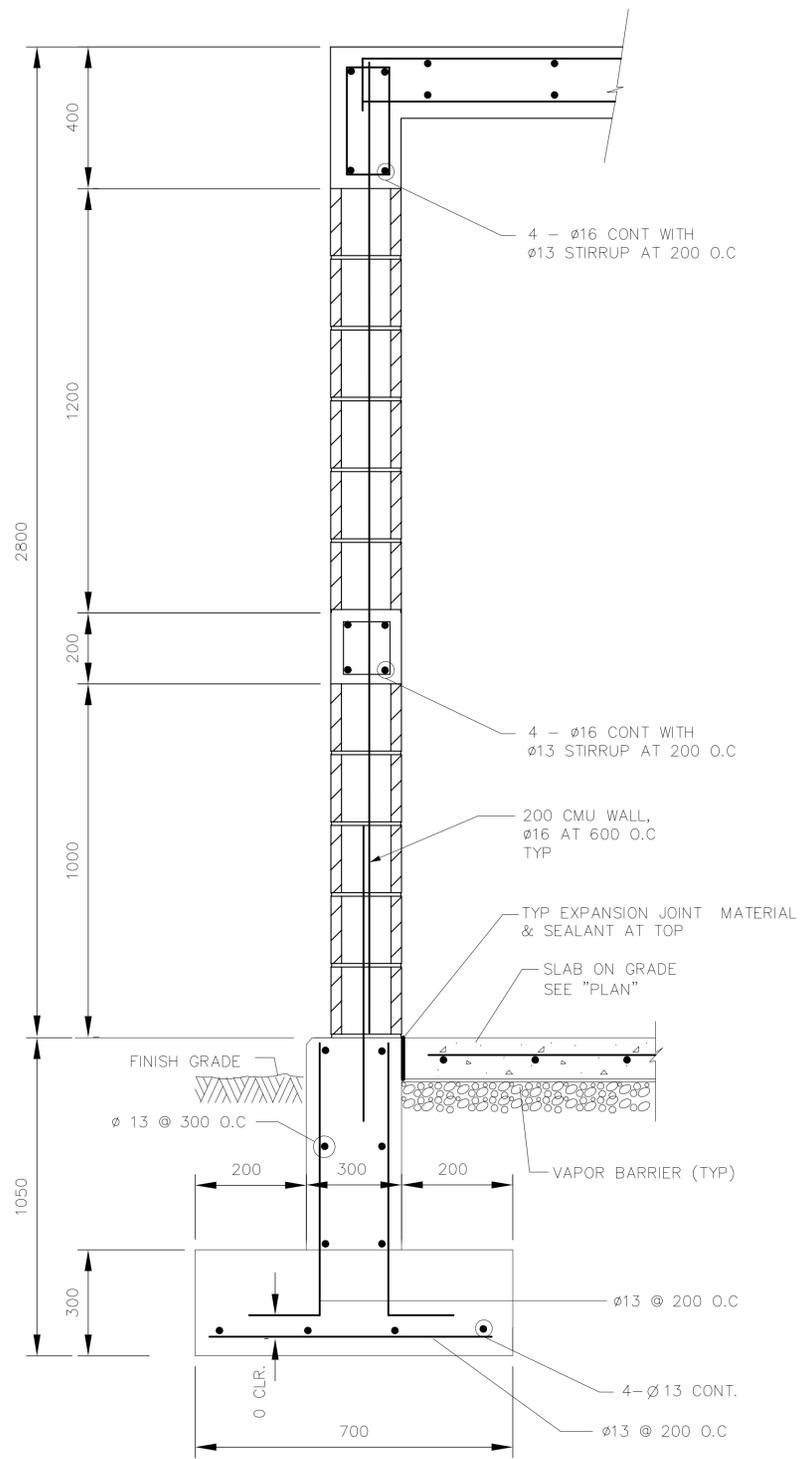


TYP EXTERIOR WALL SECTION  
NOT TO SCALE

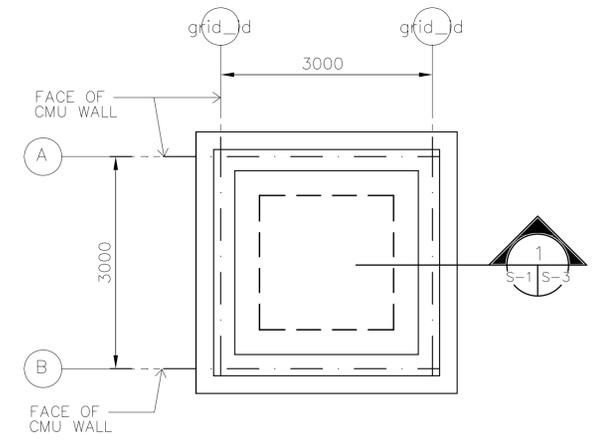

FOUNDATION AND SLAB PLAN  
SCALE= 1:50  
PLAN NORTH

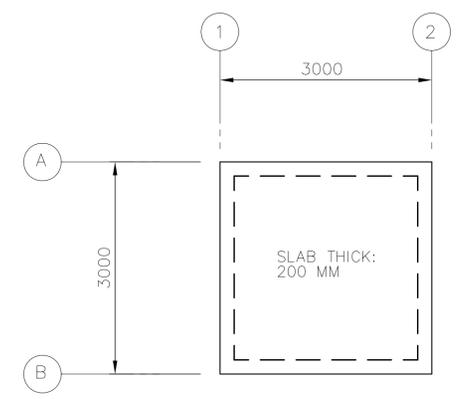

ROOF FRAMING AND SLAB PLAN  
SCALE= 1:50

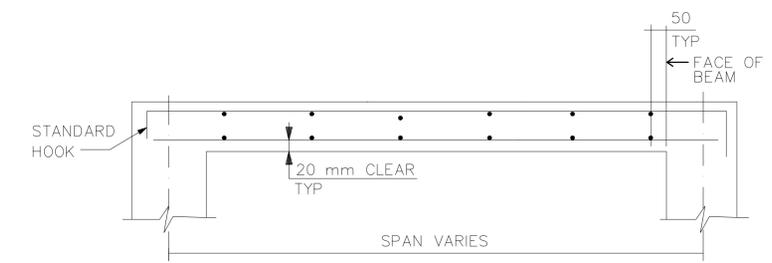


TYPICAL SECTIONS FOR STRUCTURAL SLABS  
NOT TO SCALE

GENERAL NOTES

- DESIGN LOADS (SERVICE)  
LIVE LOADS:  
ROOF: 1.0 KPA (20 PSF)  
OTHERS: 4.8 KPA (100 PSF)  
8.9 KN (2.0 K) CONCENTRATED LOAD  
WIND LOADS PER IBC-2003  
USING A "3-SECOND" WIND VELOCITY OF 125 KPH  
EXPOSURE C AND IMPORTANCE FACTOR I=1.0  
EARTHQUAKE LOADS PER IBC-2003:  
USING A SEISMICITY: S<sub>s</sub>=1.65g AND S<sub>1</sub>=0.75g
- MATERIALS:  
CONCRETE: 28 MPa (4 KSI)  
CYLINDER STRENGTH AT 28 DAYS  
REINFORCING: ASTM A615 GRADE 60 (60 KSI)  
WELDED WIRE FABRIC: ASTM A185  
CONCRETE MASONRY UNITS:  
ASTM C90, TYPE I (NORMAL WEIGHT, MOISTURE CONTROLLED) MORTAR, ASTM C270, TYPE S  
GROUT, ASTM C 476  
JOINT REINFORCEMENT, LADDER TYPE
- WORK THESE STRUCTURAL DRAWINGS WITH THE STANDARD-DETAILS DRAWINGS.
- A RELATIVE (DATUM) FINISH FLOOR ELEVATION EQUAL TO 100.00 M. IS USED AS REFERENCE ELEVATION FOR ALL STRUCTURAL DRAWINGS. REFER TO CIVIL DRAWINGS FOR ACTUAL FINISH ELEVATIONS.
- FOUNDATIONS ARE DESIGNED USING AN ALLOWABLE BEARING PRESSURE OF 0.75 KG/SQ. CM (1500 PSF), AND BOTTOM OF FOOTINGS ARE PLACED AS SHOWN ON DRAWINGS. GEOTECHNICAL INVESTIGATION SHALL CONFIRM BEARING CAPACITY TO BE NO LESS THAN 0.75 KG/SQ CM. IF GEOTECHNICAL INVESTIGATION SHOWS LESS THAN 0.75 KG/SQ CM THE CONTRACTOR SHALL REDESIGN FOOTINGS BASED ON THE GEOTECHNICAL INVESTIGATION. SEE SPECIFICATION 01015 PARAGRAPH, GEOTECHNICAL FOUNDATION AND SURVEY.

CRITICAL NOTES

- ALL CELLS OF CMU WALL SHALL BE FULLY GROUTED AND PROVIDE 16 MM RE-BARS AT 60 CM ON CENTER.

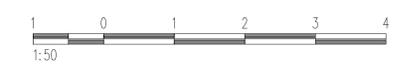

UNLESS OTHERWISE NOTED, LINEAR DIMENSIONS SHOWN ARE IN MILLIMETERS.

AFGHAN NATIONAL POLICE COMPANY COMPOUND VARIOUS, AFGHANISTAN		GUARD SHACK FOUNDATION AND SLAB PLAN ROOF FRAMING PLAN	
DESIGNED BY: JK	DATE: 01-25-07	SUBMITTED BY: PHILIP L. PINELLO CHIEF PROJECT ENGINEER	FILE NO.:
CHK BY: JK	AF0609 F-SB01PN	DESCRIPTION:	DATE:
US Army Corps of Engineers Transatlantic Programs Center		SHEET REFERENCE NUMBER: F S-1	






AF0609F-e01p01.dwg

4/1/2007 2:20 PM

AED, AED, USACE

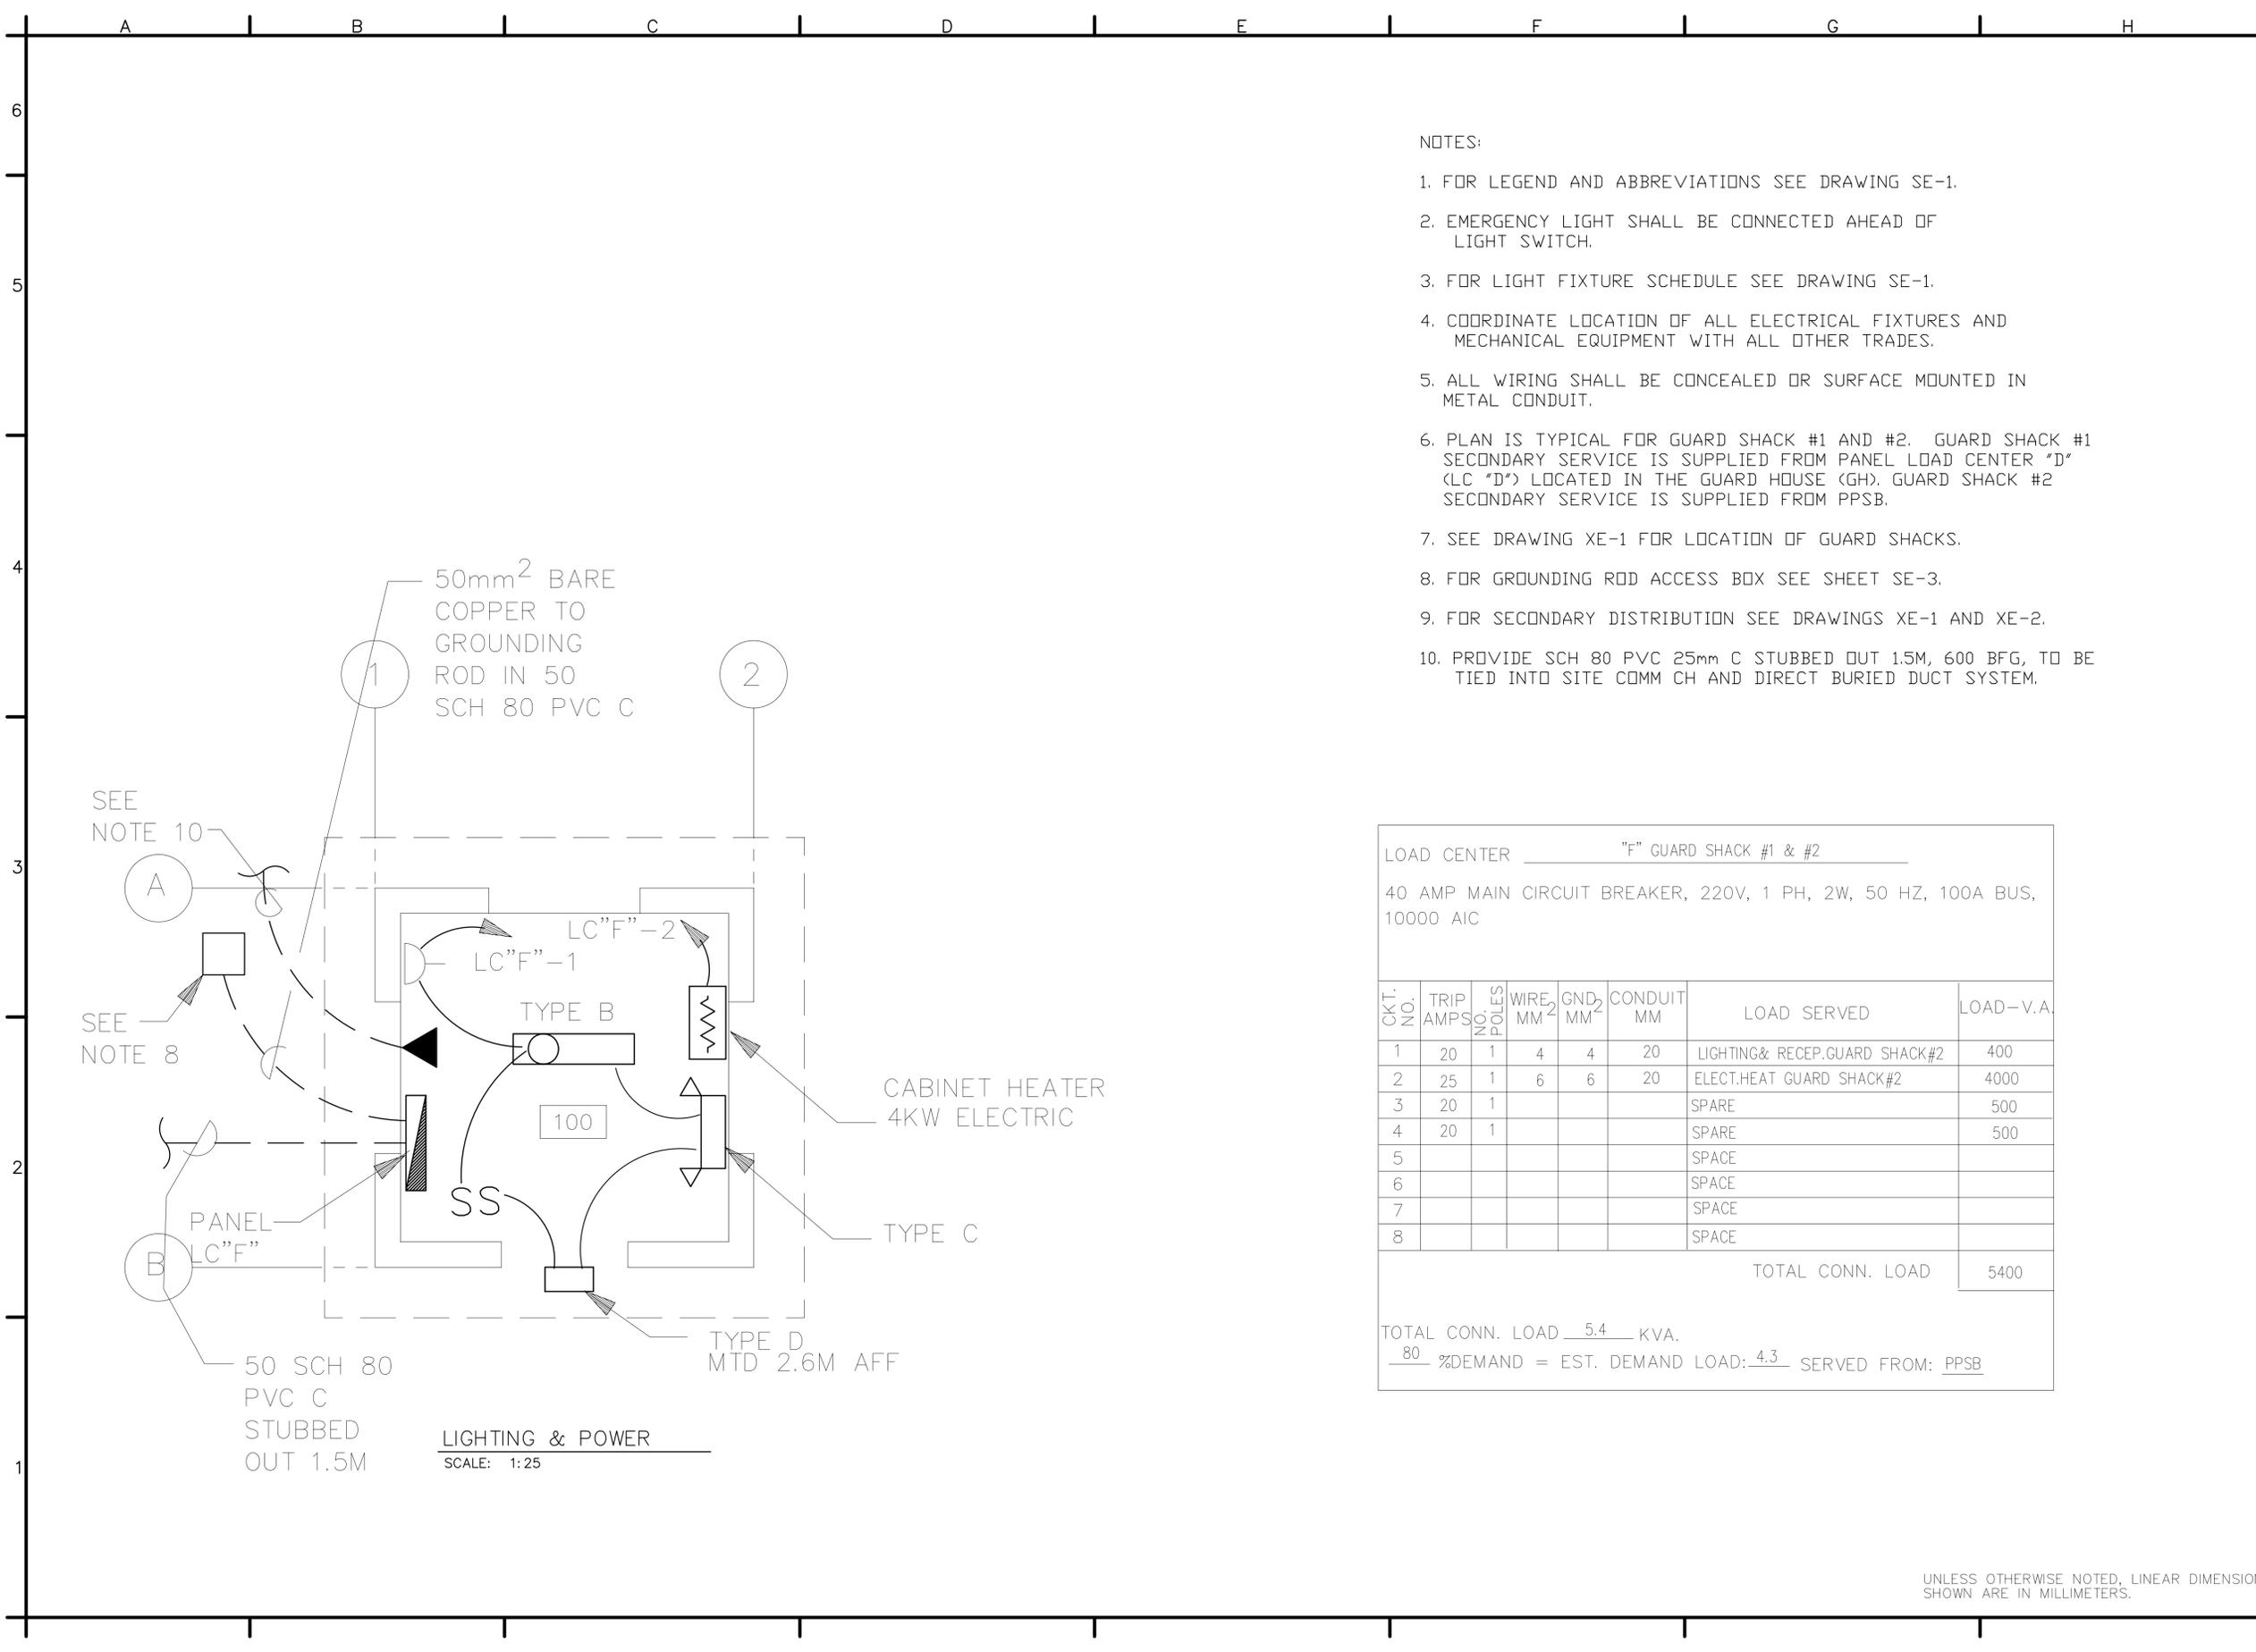

NOTES:

1. FOR LEGEND AND ABBREVIATIONS SEE DRAWING SE-1.
2. EMERGENCY LIGHT SHALL BE CONNECTED AHEAD OF LIGHT SWITCH.
3. FOR LIGHT FIXTURE SCHEDULE SEE DRAWING SE-1.
4. COORDINATE LOCATION OF ALL ELECTRICAL FIXTURES AND MECHANICAL EQUIPMENT WITH ALL OTHER TRADES.
5. ALL WIRING SHALL BE CONCEALED OR SURFACE MOUNTED IN METAL CONDUIT.
6. PLAN IS TYPICAL FOR GUARD SHACK #1 AND #2. GUARD SHACK #1 SECONDARY SERVICE IS SUPPLIED FROM PANEL LOAD CENTER "D" (LC "D") LOCATED IN THE GUARD HOUSE (GH). GUARD SHACK #2 SECONDARY SERVICE IS SUPPLIED FROM PPSB.
7. SEE DRAWING XE-1 FOR LOCATION OF GUARD SHACKS.
8. FOR GROUNDING ROD ACCESS BOX SEE SHEET SE-3.
9. FOR SECONDARY DISTRIBUTION SEE DRAWINGS XE-1 AND XE-2.
10. PROVIDE SCH 80 PVC 25mm C STUBBED OUT 1.5M, 600 BFG, TO BE TIED INTO SITE COMM CH AND DIRECT BURIED DUCT SYSTEM.

LOAD CENTER "F" GUARD SHACK #1 & #2

40 AMP MAIN CIRCUIT BREAKER, 220V, 1 PH, 2W, 50 HZ, 100A BUS, 10000 AIC

CKT. NO.	TRIP AMPS	NO. POLES	WIRE MM <sup>2</sup>	GND MM <sup>2</sup>	CONDUIT MM	LOAD SERVED	LOAD-V.A.
1	20	1	4	4	20	LIGHTING & RECP. GUARD SHACK #2	400
2	25	1	6	6	20	ELECT. HEAT GUARD SHACK #2	4000
3	20	1				SPARE	500
4	20	1				SPARE	500
5						SPACE	
6						SPACE	
7						SPACE	
8						SPACE	
TOTAL CONN. LOAD							5400

TOTAL CONN. LOAD 5.4 KVA.  
80 % DEMAND = EST. DEMAND LOAD: 4.3 SERVED FROM: PPSB



SYMBOL	DESCRIPTION	DATE	APP

DESIGNED BY: DLF  
 SUBMITTED BY: MICHAEL HOWELL  
 DOWN BY: FHG  
 CHECKED BY: RMS  
 DATE: 01-25-07  
 FILE NO.: AF0609 F-EL01PN

US Army Corps of Engineers  
 Transatlantic Programs Center

AFGHAN NATIONAL POLICE  
 COMPANY COMPOUND  
 VARIOUS, AFGHANISTAN  
 GUARD SHACK  
 LIGHTING & POWER PLAN

SHEET REFERENCE NUMBER:  
 F  
 E-1

UNLESS OTHERWISE NOTED, LINEAR DIMENSIONS SHOWN ARE IN MILLIMETERS.

# ARCHITECTURAL ABBREVIATIONS AND SYMBOLS

AF0609-ar01p1.dwg

5

4

3

2

1

AED, AED, USAACE

## ABBREVIATIONS

<p><b>A</b></p> <p>⊙ AC ACFLR ACFT ACST AD A/E AFF ALUM ANOD AOC APPROX ARCH ASPH ATC AWP</p> <p><b>B</b></p> <p>BB BMUM BL BLDG BLK B/M BOM BRKT BOT BRD</p> <p><b>C</b></p> <p>CARP CB C TO C CM CH CFM CI CIP CJ OR CJT CL CLF CLG CLR CM CMDR CMP CMU CO COE CONCR CONN CONST CONT CONTAM CONTR CORR CPRSR CT CTR CUL CUM CWT COORD</p> <p><b>D</b></p> <p>D DECON DET DI DIA DIM DISP DJ DRWG DS DW</p> <p><b>E</b></p> <p>EA EG EJ EL OR ELEV ELEC ENCL ENGR ENT EPDM EPX EQ ES/EW EW EXCA EXH EXIST EXP EWC EWH</p>	<p>AT AIR CONDITIONER RAISED FLOOR SYSTEM AIRCRAFT ACOUSTICAL AREA DRAIN ARCHITECT/ENGINEERS ABOVE FINISH FLOOR ALUMINUM ANODIZED AIR OPERATIONS CENTER APPROXIMATELY ARCHITECTURAL ASPHALT ACOUSTICAL TILE CEILING ACOUSTICAL WALL PANEL</p> <p><b>B</b></p> <p>BALL BEARING BITUMINOUS BASE LINE BUILDING BLOCK BENCH MARK OR BEAM BILL OF MATERIALS BRACKET BOTTOM BOARD</p> <p><b>C</b></p> <p>CARPET CORE BORING CENTER TO CENTER CEMENT CLEAR HEART CUBIC FEET PER MINUTE CAST IRON CAST IN PLACE CONTROL JOINT CENTER LINE CHAIN LINK FENCE CEILING CLEAR CENTIMETER COMMANDER CORRUGATED METAL PIPE CONCRETE MASONRY UNIT CLEANOUT CORPS OF ENGINEERS CONCRETE CONNECTION CONSTRUCTION CONTINUOUS CONTAMINATED CONTRACTOR CORRUGATED COMPRESSOR CERAMIC TILE CENTER CULVERT CUBIC METERS COUNTERWEIGHT COORDINATE</p> <p><b>D</b></p> <p>DEPTH DECONTAMINATION DETAIL DRAIN INLET DIAMETER DIMENSION DISPENSER DUMMY JOINT DRAWING DOWNSPOUT DRINKING WATER</p> <p><b>E</b></p> <p>EAST EACH EXISTING GRADE EXPANSION JOINT ELEVATION ELECTRICAL ENCLOSURE ENGINEER ENTRANCE ELASTOMERIC ROOFING EPOXY COATING EQUAL EMERGENCY SHOWER/EYE WASH EACH WAY EXCAVATE EXHAUST EXISTING EXPANSION OR EXPOSED ELECTRIC WATER COOLER ELECTRIC WATER HEATER</p>
--	--

## ABBREVIATIONS

<p><b>F</b></p> <p>FD FDN FF &amp; E F TO F FE FFLEL FG FH FIN FL FPM FTG</p> <p><b>G</b></p> <p>GA GALV GPM GR GT GVL GYP</p> <p><b>H</b></p> <p>HB HDW HDWD HZ HF HGT HM HORIZ HP HH HC HR</p> <p><b>I</b></p> <p>ID INSTL INTEL INTER INV INSUL</p> <p><b>J</b></p> <p>JAN JB JCT JT</p> <p><b>K</b></p> <p>KG KM KPA KPH</p> <p><b>L</b></p> <p>LAM LAT LAV LBY LBS LG LINMET LNRPNL LOC LONG LP LSD LTG P LVR</p> <p><b>M</b></p> <p>M MATL MAX MECH MH MISC MIN ML MM MO MON MOIST MPH MTD MTL MSNRY MFR MATL MW</p>	<p>FEET FLOOR DRAIN FOUNDATION FURNITURE, FURNISHINGS AND EQUIPMENT FACE TO FACE FIRE EXTINGUISHER FINISH FLOOR ELEVATION FINISH GRADE FIRE HYDRANT FINISH FLOOR FEET PER MINUTE FOOTING</p> <p><b>G</b></p> <p>GAUGE GALVANIZED GALLONS PER MINUTE GRADE GATE (FENCE) GRAVEL GYPSUM</p> <p><b>H</b></p> <p>HOSE BIB HARDWARE HARDWOOD HERTZ HIGH FREQUENCY HEIGHT HOLLOW METAL HORIZONTAL HORIZONTAL HIGH POINT HEX HEAD HANDICAPPED HOUR</p> <p><b>I</b></p> <p>INSIDE DIAMETER INSTALL INTELLIGENCE INTERIOR INVERT INSULATION</p> <p><b>J</b></p> <p>JANITOR JUNCTION BOX JUNCTION JOINT</p> <p><b>K</b></p> <p>KILOGRAM KILOMETER KILO PASCAL KILOMETERS PER HOUR</p> <p><b>L</b></p> <p>LAMINATE LATITUDE LAVATORY LOBBY POUNDS LONG LINEAR METAL CEILING SYSTEM METAL LINER PANEL LIMITS OF CONSTRUCTION LONGITUDE LONG LOW POINT LARGE SCREEN DISPLAY LIGHTING PANEL LOUVER</p> <p><b>M</b></p> <p>METER MATERIAL MAXIMUM MECHANICAL MANHOLE MISCELLANEOUS MINIMUM MATCH LINE MILLIMETERS MASONRY OPENING MONUMENT MOISTURE MILES PER HOUR MOUNTED METAL MASONRY MANUFACTURER MATERIAL FORCE PROTECTION DOOR</p>
--	--

## ABBREVIATIONS

<p><b>N</b></p> <p>NA NIC NICAD NO NTS</p> <p><b>O</b></p> <p>OC OD OPH OPNG OPP OPS</p> <p><b>P</b></p> <p>PANL PCS PE PKG PL PLAS PLBG POL PP PRCST PROP PSF PTD PTR PVMT</p> <p><b>Q</b></p> <p>Q QD</p> <p><b>R</b></p> <p>R RCP RD RE REINF REQD REV RH RI RM RO ROW RP RR RT RTU RVS RW</p> <p><b>S</b></p> <p>S OR SO SCH SECT SD SG SH OR SHT SHWR SIM SL SMH SOC SPEC SPFC SQ SS SST STA STD STL STRUCT SUSPLAS SVC</p>	<p>NORTH NOT APPLICABLE NOT IN CONTRACT NICKEL CADMIUM NUMBER NOT TO SCALE</p> <p><b>O</b></p> <p>ON CENTER OUTSIDE DIAMETER OPPOSITE HAND OPENING OPPOSITE OPERATIONS</p> <p><b>P</b></p> <p>PANEL PIECES POLYETHYLENE PARKING OR PACKAGE PLATE PLASTER PLUMBING PETROLEUM OIL LUBRICANT POWER PANEL PRECAST PROPERTY POUNDS PER SQUARE FOOT PAINTED PIPE TRENCH PAVEMENT</p> <p><b>Q</b></p> <p>DESIGN DISCHARGE QUICK DISCONNECT</p> <p><b>R</b></p> <p>RADIUS OR REINFORCED REINFORCED CONCRETE PIPE ROOF DRAIN REFERENCE REINFORCED REQUIRED REVISION RIGHT HAND RISER ROOM ROUGH OPENING RIGHT OF WAY RADIUS POINT RAILROAD RIGHT ROOF TOP UNIT REVERSE RAW WATER</p> <p><b>S</b></p> <p>SOUTH SCHEDULE SECTION SMOKE DETECTOR SUB GRADE SHEET SHOWER SIMILIAR SLOPE SEWER MANHOLE STRATEGIC OPERATIONS CENTER SPECIFICATION SPECIFIC SQUARE SANITARY SEWER STAINLESS STEEL STATION STANDARD STEEL STRUCTURAL SUSPENDED PLASTER SERVICE CONNECTION</p>
--	--

## ABBREVIATIONS

<p><b>T</b></p> <p>TC TELE C TER TG TK TO TOS TOW TP TR TSW TYP TP TH/THK</p> <p><b>U</b></p> <p>UBC UG UNO UPS UTIL</p> <p><b>V</b></p> <p>VB VC VCT VEH VEL VERT VEST VIP VTR</p> <p><b>W</b></p> <p>W WC WM WSP WT W/O W/ WWF</p>	<p>TOP OF CURB TELEPHONE CABINET TERRAZZO TOP OF GRATE TANK TECHNICAL ORDER TOP OF STEEL TOP OF WALL TEST PIT TRENCH TOP OF SIDEWALK TYPICAL TOP OF PAVEMENT THICK / THICKNESS</p> <p><b>U</b></p> <p>UNIFORM BUILDING CODE UNDERGROUND UNLESS NOTED OTHERWISE UNINTERRUPTIBLE POWER SUPPLY UTILITY</p> <p><b>V</b></p> <p>VALVE BOX VERTICAL CURVE VINYL COMPOSITION TILE VEHICLE VELOCITY VERTICAL VESTIBULE VERY IMPORTANT PERSON VENT THRU ROOF</p> <p><b>W</b></p> <p>WEST, WIDE WATER CLOSET WIRE MESH PARTITION WELDED STEEL PIPE WEIGHT WITHOUT WITH WELDED WIRE FABRIC</p>
--	---

## REFERENCE SYMBOLS

<p></p> <p></p> <p></p> <p></p> <p></p> <p></p> <p></p> <p></p> <p></p> <p></p> <p></p> <p></p> <p></p> <p></p> <p></p> <p></p>	<p>DETAIL IDENTIFICATION NO. OF SHEET ON WHICH DETAIL IS DRAWN NO. OF SHEET ON WHICH CONDITION IS REFERENCED</p> <p>BUILDING SECTION IDENTIFICATION NO. OF SHEET ON WHICH SECTION IS DRAWN</p> <p>WALL SECTION IDENTIFICATION NO. OF SHEET ON WHICH SECTION IS DRAWN</p> <p>ROOM NUMBER</p> <p>DOOR NUMBER</p> <p>COLUMN LINE</p> <p>WINDOW TYPE</p> <p>WALL TYPE IDENTIFIER</p> <p>EQUIPMENT IDENTIFIER</p> <p>FURNITURE IDENTIFIER</p> <p>FIN FL ELEV 100.00 FINISH FLOOR EL. SYMBOL IN PLAN</p> <p>FIN FL ELEV 100.00 FINISH FLOOR EL. SYMBOL IN SECT. AND ELEV.</p> <p>INTERIOR ELEVATION KEY SYMBOL</p> <p>EXTERIOR ELEVATION IDENTIFIER</p> <p>STUCCO CONTROL JOINT</p> <p>LOUVER IDENTIFIER</p> <p>STRUCTURAL CONTROL JOINT</p> <p>WALLS TO THE UNDERSIDE OF THE STRUCTURE</p>
---	---

## MATERIAL SYMBOLS

<p></p> <p></p> <p></p> <p></p> <p></p> <p></p> <p></p> <p></p> <p></p> <p></p> <p></p> <p></p> <p></p> <p></p> <p></p> <p></p> <p></p> <p></p> <p></p> <p></p>	<p>EARTH</p> <p>CAST CONCRETE (SECTION)</p> <p>LIGHTWEIGHT CONCRETE (SECTION)</p> <p>CONCRETE MASONRY UNIT (LARGE SCALE-PLAN)</p> <p>STEEL</p> <p>ROUGH WOOD</p> <p>FINISHED WOOD</p> <p>WOOD BLOCKING</p> <p>PLYWOOD-LARGE SCALE</p> <p>GLASS (ELEVATION)</p> <p>BATT FILL INSULATION (SECTION)</p> <p>LOOSE FILL INSULATION (PLAN)</p> <p>RIGID BOARD INSULATION</p> <p>CERAMIC TILE-LARGE SCALE</p> <p>CONCRETE (PLAN &amp; ELEVATION)</p> <p>CERAMIC TILE (PLAN &amp; ELEVATION)</p> <p>PLASTER OR STUCCO (ELEVATION)</p> <p>SHEET MEMBRANE</p> <p>LANDSCAPING (TREE, SHRUB, ETC.)</p> <p>CHAIN LINK PARTITION</p>
--	--

### GENERAL NOTES:

1. THE LIST OF ABBREVIATIONS IS SHOWN AS A GUIDE ONLY AND DOES NOT NECESSARILY INCLUDE ALL ABBREVIATIONS USED. OTHER ABBREVIATIONS MAY BE FOUND AMONG THE DRAWINGS. SOME ABBREVIATIONS LISTED MAY NOT HAVE BEEN USED.
2. FOR REFERENCE PURPOSES, A FINISHED FLOOR ELEVATION OF 100.00 HAS BEEN ESTABLISHED FOR GRADE LEVEL FLOOR PLANS. ON ARCHITECTURAL DRAWINGS. SEE CIVIL DRAWINGS FOR ACTUAL FINISHED FLOOR AND FINISHED GRADE ELEVATIONS.
3. HOUSEKEEPING PADS FOR MECHANICAL EQUIPMENT SHALL BE PROVIDED AS REQUIRED BY MECHANICAL DRAWINGS. SIZE AND LOCATION SHALL BE COORDINATED WITH MECHANICAL EQUIPMENT PROVIDED.

NO.	SYMBOL	DESCRIPTION	DATE	APP.

DESIGNED BY: <b>YSK</b>	DATE: <b>01-25-07</b>
DRAWN BY: <b>JSG</b>	SUBMITTED BY: <b>PHILIP L. PINELLO</b>
CHECKED BY: <b>YSK</b>	CHIEF OF FACILITIES DEV
FILE NO.: <b>AF0609</b>	AF0609 - AR01GN

**US Army Corps of Engineers**  
Transatlantic Programs Center

**AFGHAN NATIONAL POLICE**  
COMPANY COMPOUND  
VARIOUS, AFGHANISTAN

**STANDARD DETAILS**

**SYMBOLS AND ABBREVIATIONS**

SHEET REFERENCE NUMBER:  
**SA-1**

UNLESS OTHERWISE NOTED, LINEAR DIMENSIONS SHOWN ARE IN MILLIMETERS.



NO.	REVISIONS	DATE	APP.
1	03/04/2007		


DESIGNED BY:	DATE:	01-25-07
DOWN BY:	SUBMITTED BY:	PHILIP L. PINELLO
CHK BY:	CHECKED BY:	PHILIP L. PINELLO
	FILE NO.:	AF0609 - AR02DT

US Army Corps of Engineers  
Transatlantic Programs Center

AFGHAN NATIONAL POLICE  
COMPANY COMPOUND  
VARIOUS, AFGHANISTAN

STANDARD DETAILS  
DOOR DETAILS

SHEET REFERENCE NUMBER:  
SA-2

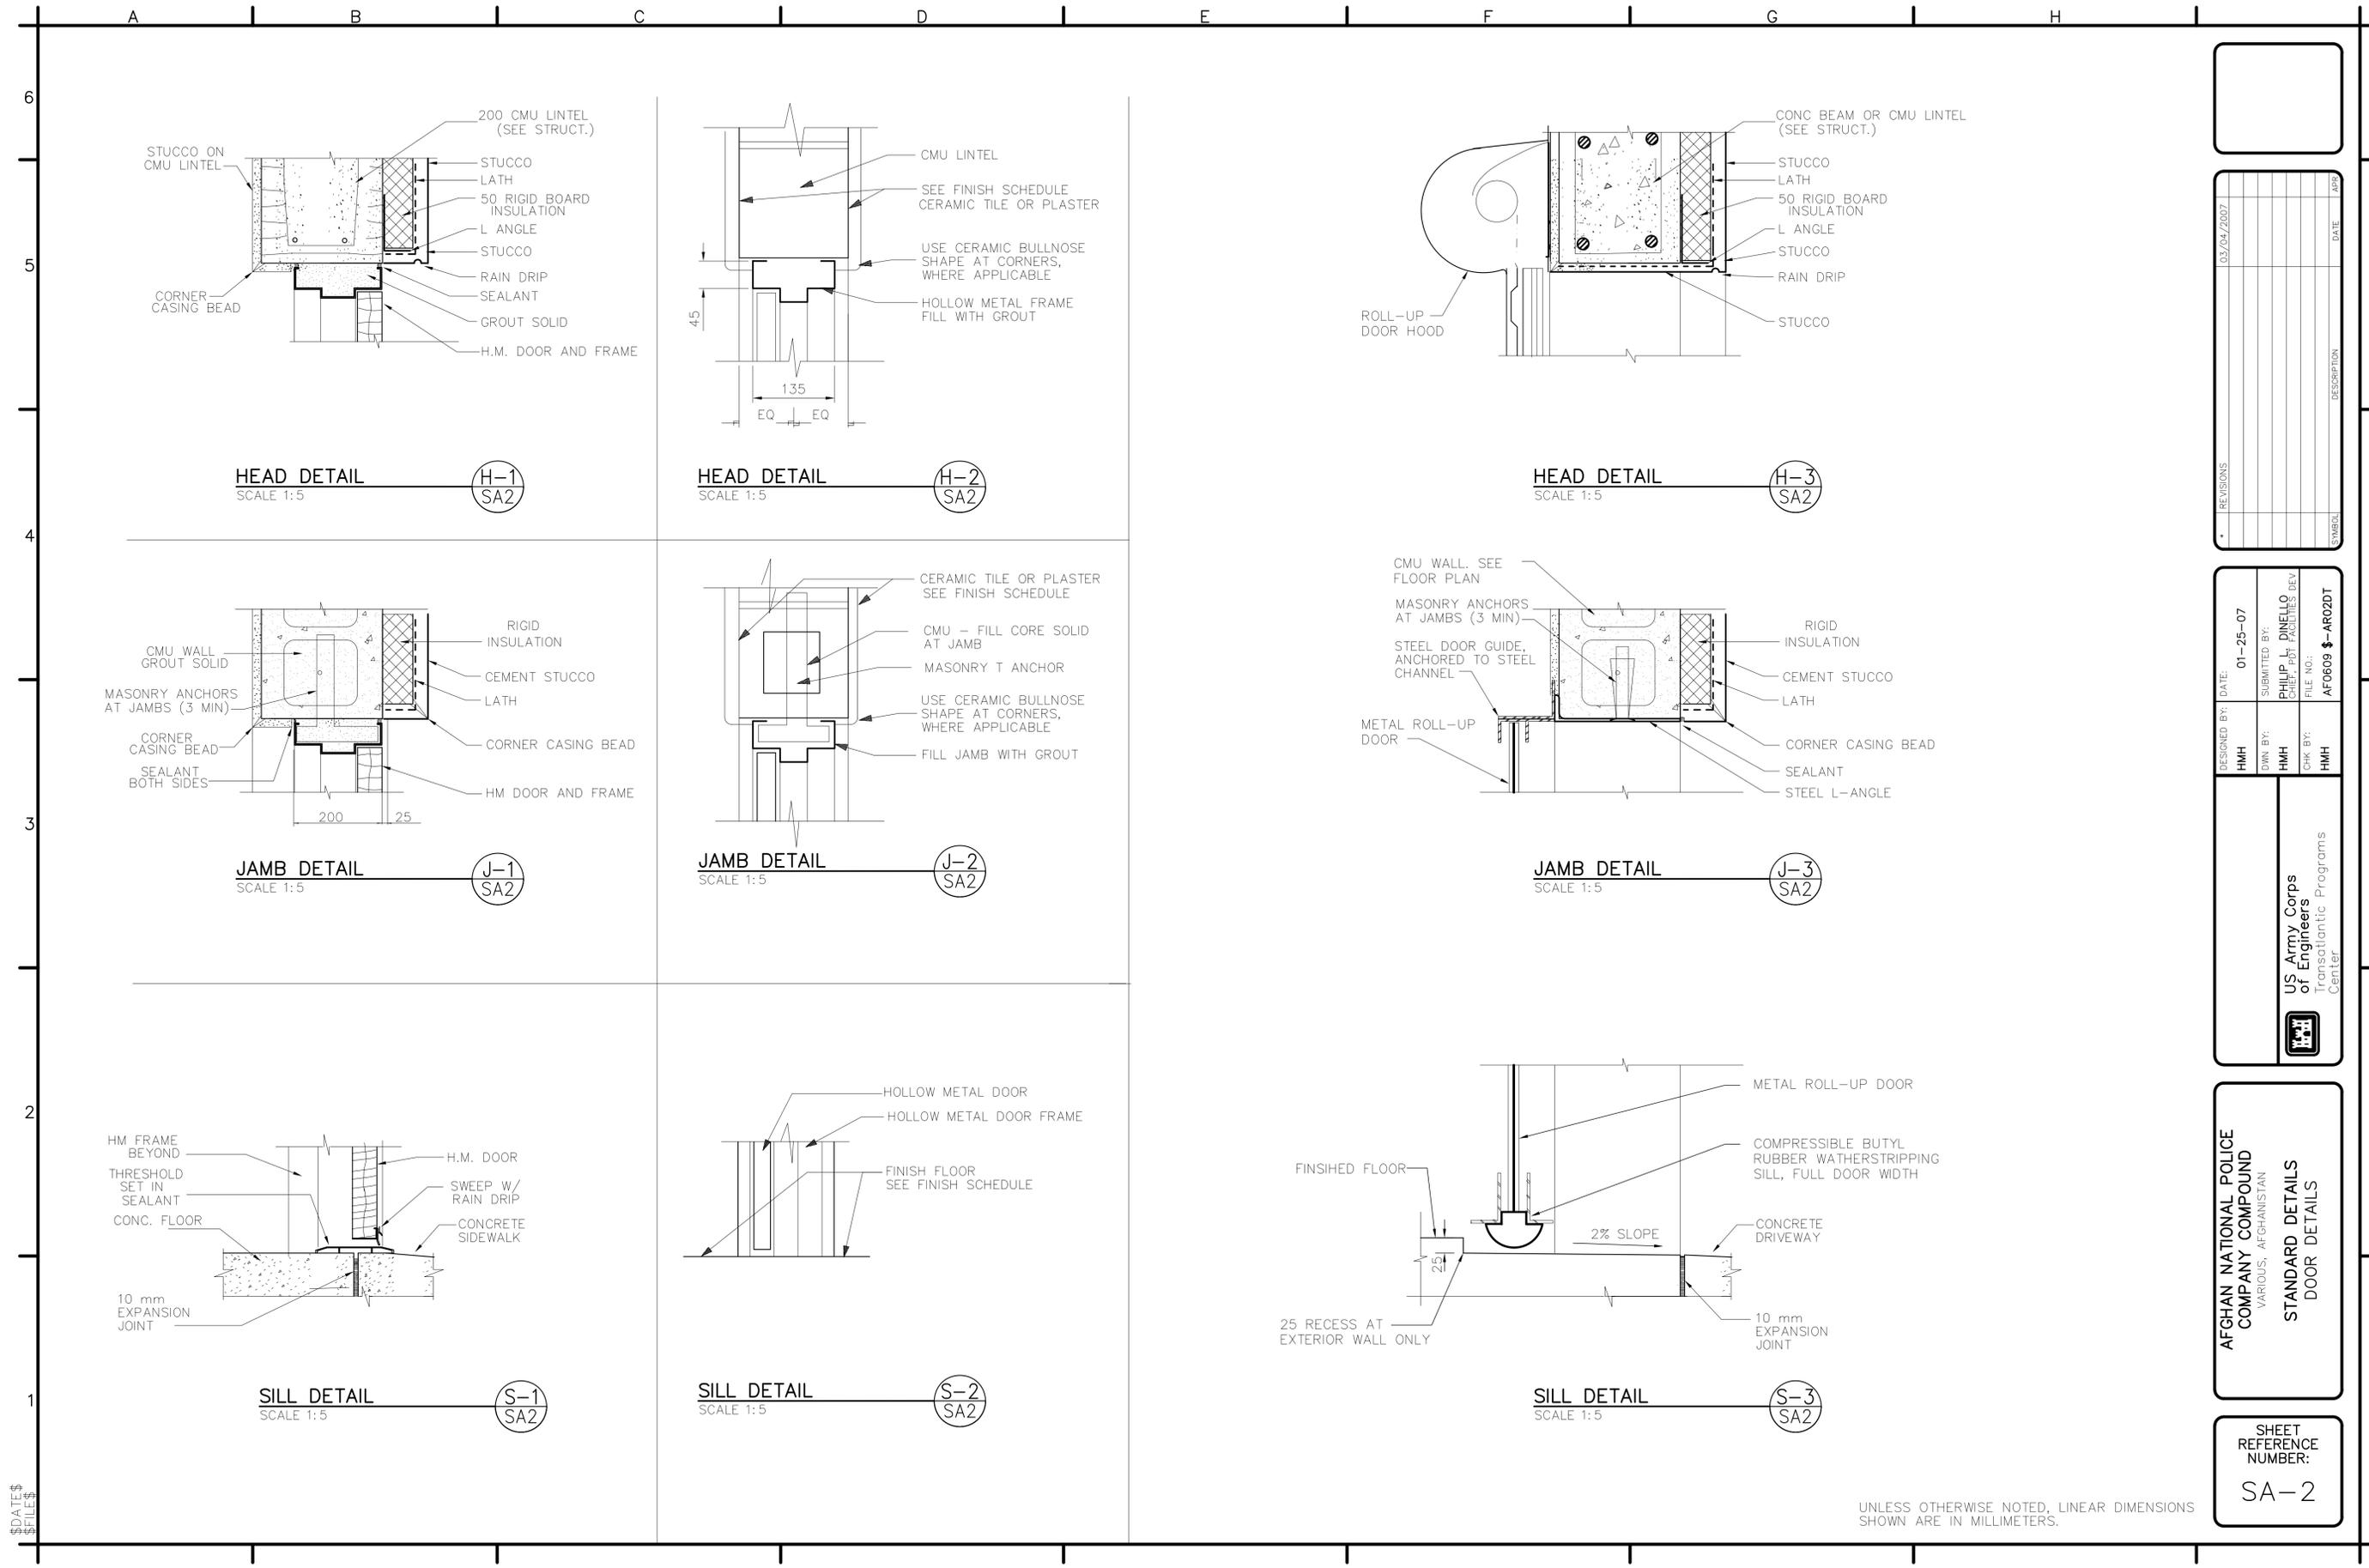

UNLESS OTHERWISE NOTED, LINEAR DIMENSIONS SHOWN ARE IN MILLIMETERS.












DATE\$  
FILE\$

af0609-ar02.dwg

3/28/2007 11:31 PM

AED, USAACE

STRUCTURAL NOTE:  
REFER TO STRUCTURAL DRAWINGS  
FOR ALL REINFORCEMENTS,  
BEAMS, SLABS, AND COLUMN  
INFORMATION.

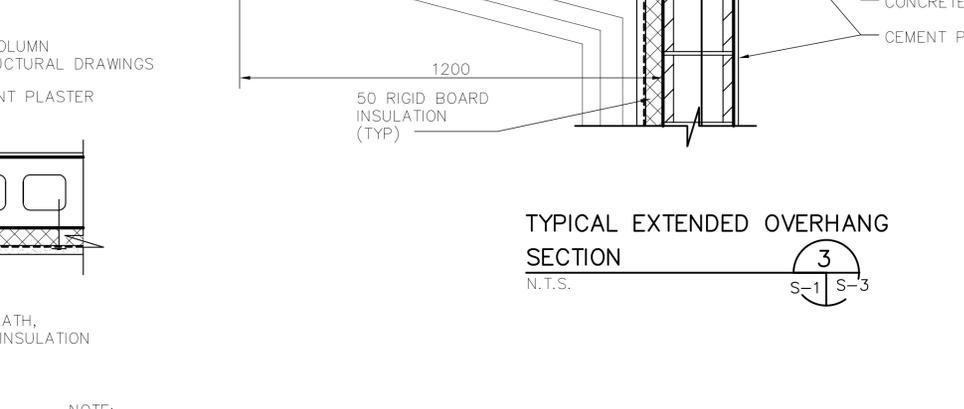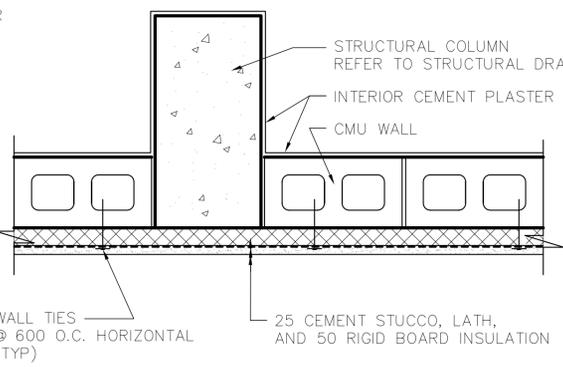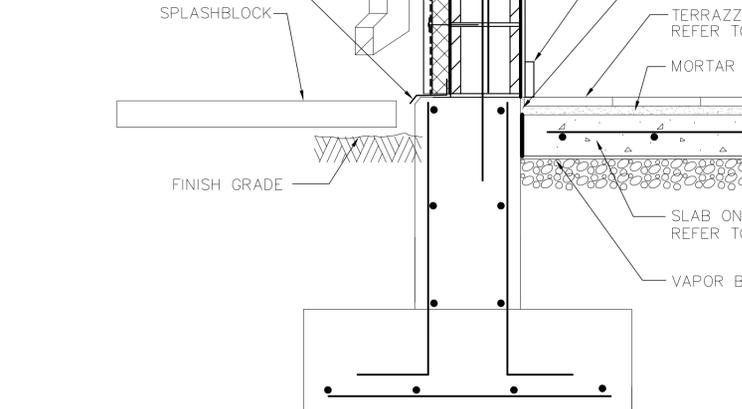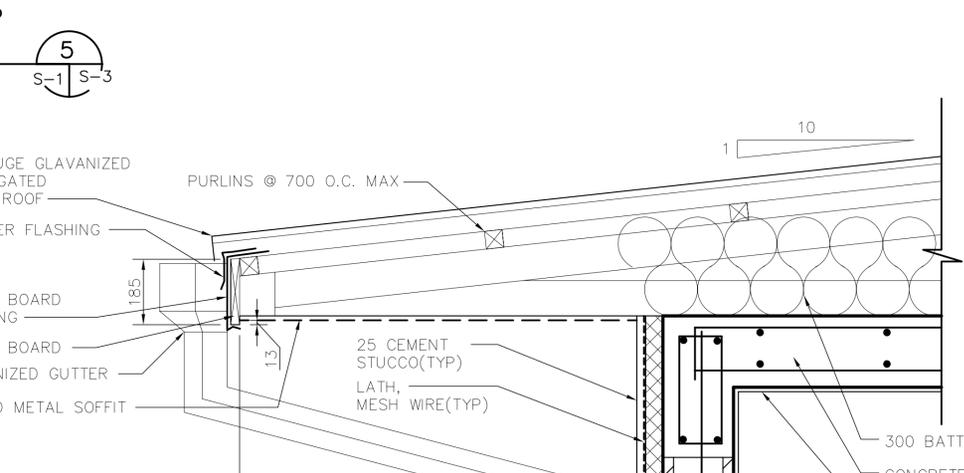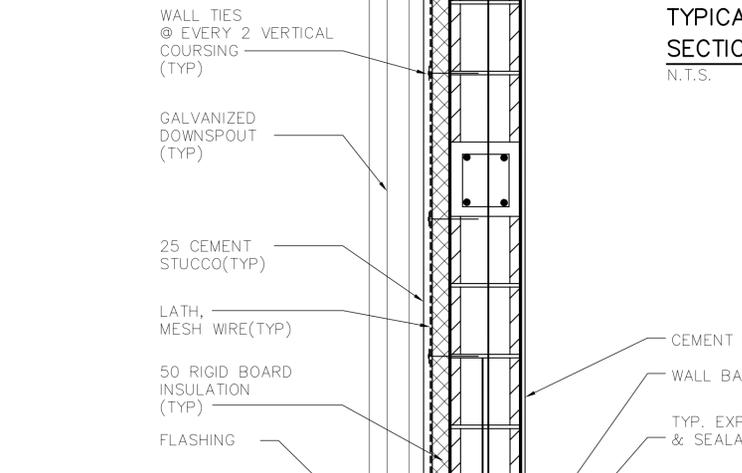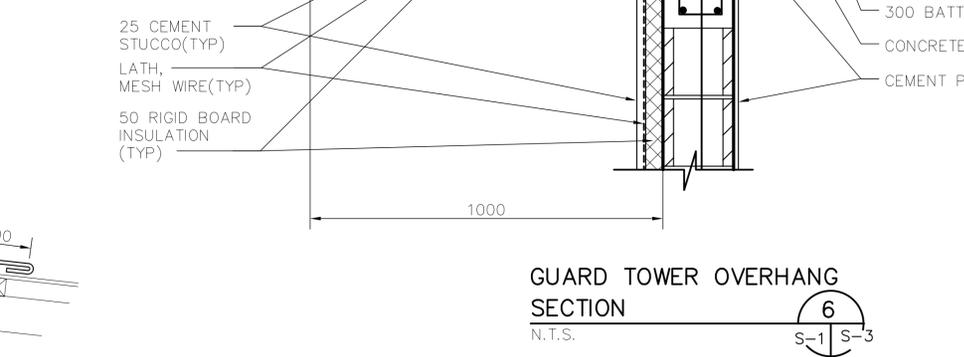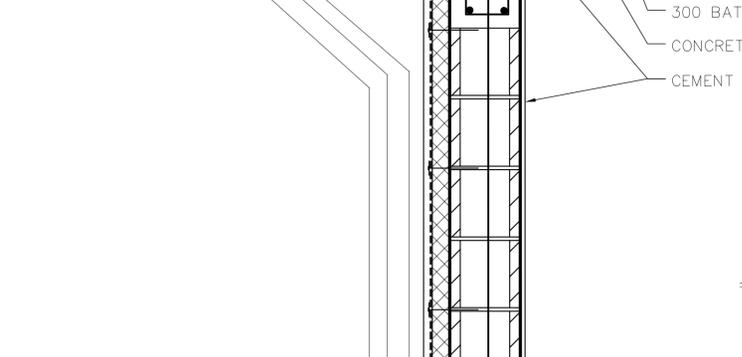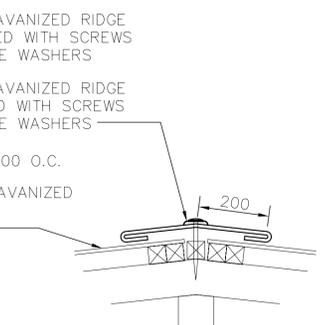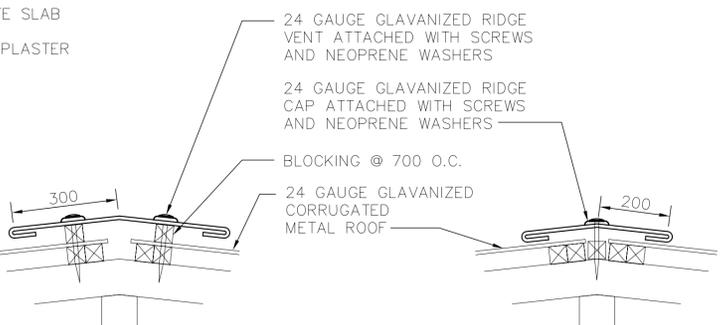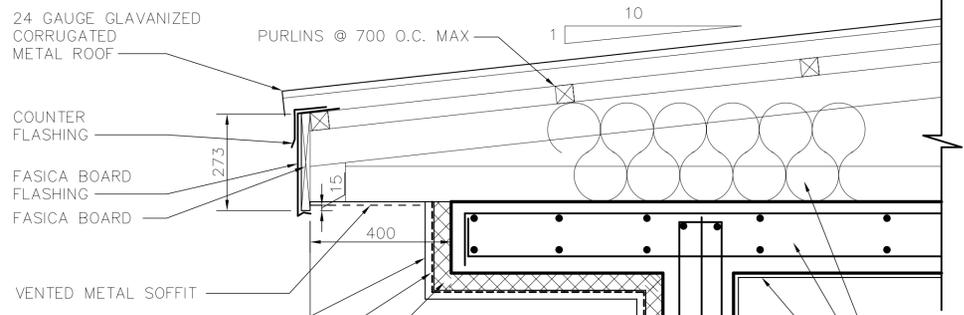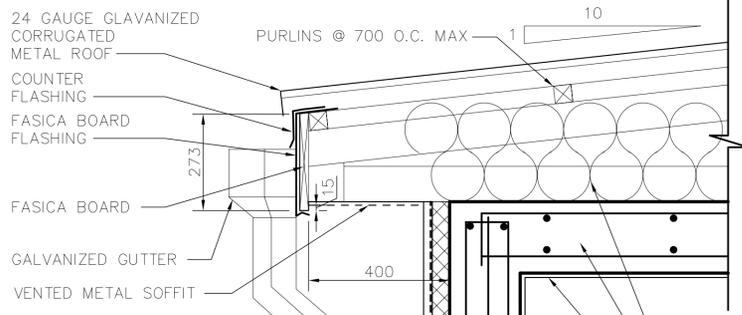

TYP EXTERIOR WALL SECTION  
N.T.S. 1 S-1 S-3

TYPICAL EXTERIOR WALL PLAN SECTION  
N.T.S. 2 S-1 S-3

NOTE:  
1. WALL TIES, VERTICAL SPACING SHALL BE 400 (16 INCH) O.C. AND HORIZONTAL SPACING SHALL BE 600 (24 INCH) O.C.  
2. WALL TIES SHALL BE GALVANIZED AND HAVE WASHERS NO SMALLER THAN 40 (1.5 INCH) DIAMETER.



UNLESS OTHERWISE NOTED, LINEAR DIMENSIONS SHOWN ARE IN MILLIMETERS.

Table with 2 columns: REVISIONS, DATE


Table with 2 columns: REVISIONS, DATE

Table with 2 columns: DESIGNED BY, DATE

US Army Corps of Engineers  
Transatlantic Programs Center

AFGHAN NATIONAL POLICE  
COMPANY COMPOUND  
VARIOUS, AFGHANISTAN  
STANDARD DETAILS  
WALL SECTION AND ROOF

SHEET REFERENCE NUMBER:  
SA-3

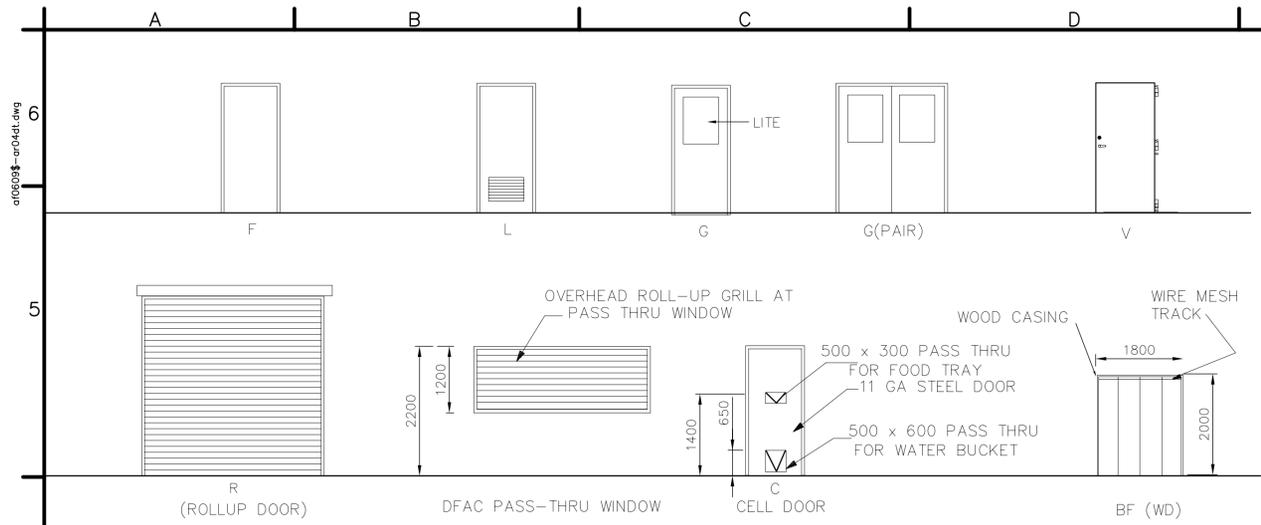

TYPICAL DOOR TYPES  
(NOT TO SCALE)


- DOOR NOTES:
- FOR HEAD, JAMB AND SILL DETAILS, SEE SHEET SA-2.
  - SEE DOOR SCHEDULE FOR DOOR AND FRAME SIZES.

ROOM FINISH SCHEDULE											
ROOM NO.	ROOM NAME	FLOOR		BASE		WALLS		CEILING			REMARKS
		MAT'L.	COLOR	MAT'L.	COLOR	MAT'L.	COLOR	MAT'L.	COLOR	HEIGHT	
-	GUARD TOWERS	F1	1	B5	-	W2	C2	C2	31	--	
-	GUARD SHACKS	F1	1	B5	-	W2	Z1	C2	31	--	
-	GUARD HOUSE	F1	1	B5	-	W2	Z1	C2	31	--	

DOOR SCHEDULE													
NO.	LOCATION	TYPE	DOOR			FRAME				FIRE LABEL	HDW SET	REMARKS	
			MAT'L	WIDTH	HEIGHT	THICK	HEAD	JAMB	SILL				MAT'L
-	GUARD TOWERS	G	STL	900	2150	45	H-1	J-1	S-1	STL		1	
-	GUARD SHACKS	G	STL	900	2150	45	H-1	J-1	S-1	STL		1	
-	GUARD HOUSE	G	STL	900	2150	45	H-1	J-1	S-1	STL		1	


- ROOM FINISH SCHEDULE NOTES:
- ALL WALL PENETRATIONS SHALL BE SEALED TO PROVIDE A NEAT APPEARANCE. PENETRATIONS OF EXTERIOR WALLS SHALL BE SEALED TO BE WATER-TIGHT.
  - SEALANTS SHALL MATCH THE COLOR OF ADJACENT SURFACES.

DOOR SCHEDULE NOTES:

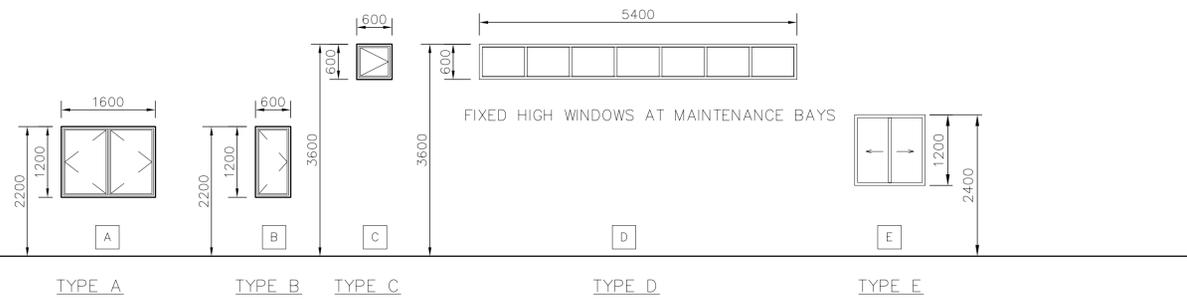


TYPICAL WINDOW TYPES  
SCALE: NTS


- WINDOW NOTES:
- THE CONTRACTOR SHALL COORDINATE THE ACTUAL WINDOW SIZES WITH THE SUPPLIER. THE DIMENSIONS SHOWN ON THE WINDOW SCHEDULE ARE ROUGH MASONRY OPENING DIMENSIONS. CONTRACTOR MUST SUBMIT SHOP DRAWINGS FOR REVIEW.
  - PROVIDE PROTECTIVE COATING AT ALL DISSIMILAR METALS CONTACT AREAS WITH APPROPRIATE COATINGS.
  - ALL OPERABLE EXTERIOR WINDOWS SHALL BE PROVIDED WITH INSECT SCREENS.
  - ALL GLAZING AT GUARD HOUSE, GUARD TOWERS, AND GUARD SHACK, PROVIDE WINDOWS MEETING UL 752, LEVEL 5, BUT NO LESS THAN 16mm THICK LAMINATED SINGLE GLAZING.

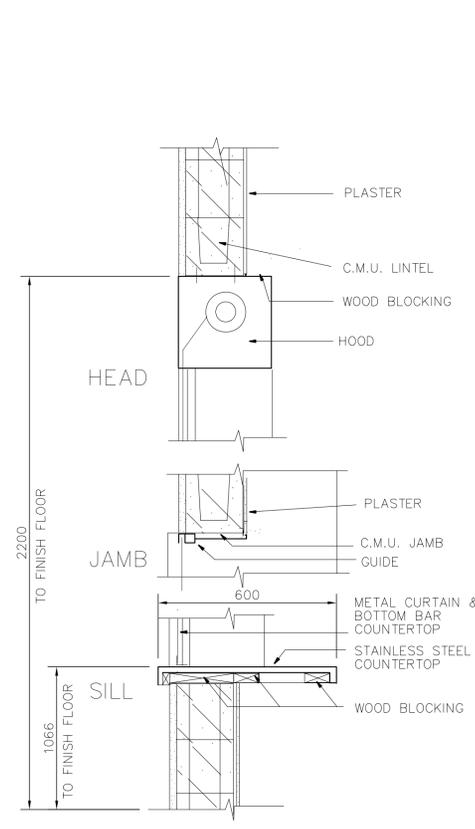


SECTION AT ROLL-UP COUNTER SHUTTER  
SCALE: NTS

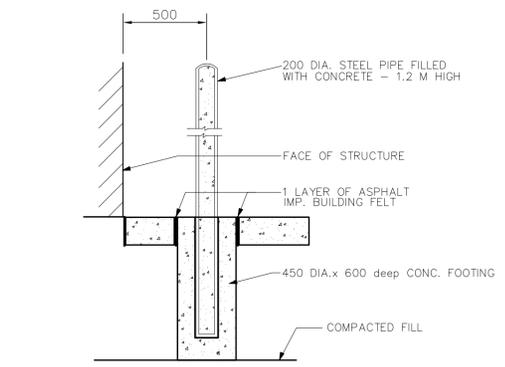


SECTION - PIPE GUARD DETAIL (B)  
SCALE: NTS SA-4

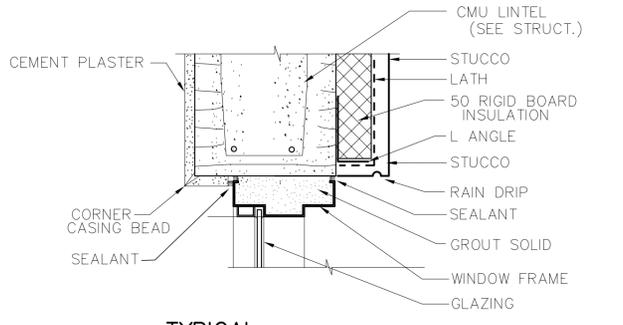

TYPICAL HEAD DETAIL  
1:5

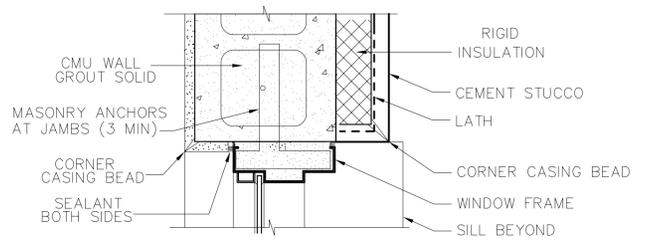


TYPICAL JAMB DETAIL

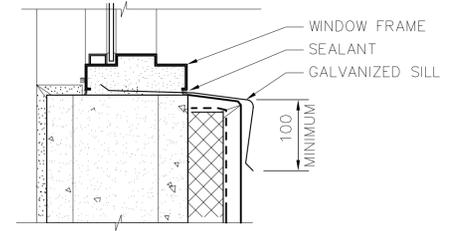

TYPICAL SILL DETAIL



SCALE: NTS

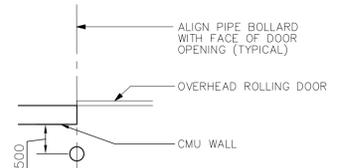

PLAN - PIPE GUARD AT DOOR

UNLESS OTHERWISE NOTED, LINEAR DIMENSIONS SHOWN ARE IN MILLIMETERS.

DESIGNED BY: HMH		DATE: 01-25-07
SUBMITTED BY: PHILIP L. DINELLO		FILE NO.: AF0609-AR04EL
CHK BY: HMH		DESCRIPTION: STANDARD DETAILS DOOR AND WINDOW SCHEDULES DOOR AND WINDOW DETAILS
REVISIONS:		DATE: APR
SYMBOL:		DESCRIPTION:

AFGHAN NATIONAL POLICE COMPANY COMPOUND VARIOUS, AFGHANISTAN

US Army Corps of Engineers Transatlantic Programs Center

SHEET REFERENCE NUMBER: SA-4

010909-01.dwg

3/28/2007 9:01 PM

AED AED, USACE



AF0609-8-020gn.dwg  
3/25/2007 9:00 AM  
AED AED USACE

**LEGENDS AND NOTATIONS:**

- A. PLATE SIZES ARE GIVEN IN MILLIMETERS, THUS, PL 10 X 200 X 600.
- B. ROLLED STEEL SHAPES ARE INDICATED BY AISC METRIC NOTATION THUS, W200 X 150.
- C. ANGLE SIZES ARE GIVEN IN MILLIMETERS. THUS, 100 X 100 X 600 LG.
- D. WELDING NOTATION SIZE, LENGTH AND SPACING ARE GIVEN IN MILLIMETERS WITH SYMBOLS IN ACCORDANCE WITH AWS.
- E. BOLT SIZE AND LENGTH ARE GIVEN IN MILLIMETERS, THUS, 10 X 300 LG.

**ABBREVIATIONS**

A.B.	ANCHOR BOLT	PEJ	PRE MOLDED EXPANSION JOINT
ADD	ADDED OR ADDITIONAL	PL	PLATE
AFF	ABOVE FINISH FLOOR	PSF	POUNDS PER SQUARE FOOT
ARCH	ARCHITECTURAL	PSI	POUNDS PER SQUARE INCH
@	AT THE RATE OF	REINF	REINFORCEMENT
BM	BEAM	REF	REFERENCE
BRG	BEARING	REQ	REQUIRED
B OR BOT	BOTTOM	SCH	SCHEDULE
CL	CENTERLINE	SHT	SHEET
CONC	CONCRETE	SIM	SIMILAR
CJ	CONTROL JOINT	STD	STANDARD
CJT	CONSTRUCTION JOINT	SQ	SQUARE
CIP	CAST-IN-PLACE	T	TOP
COL	COLUMN	TB	TIE BEAM
CONT	CONTINUOUS	T & B	TOP AND BOTTOM
DIA OR Ø	DIAMETER	TOC	TOP OF CONCRETE
DIR	DIRECTION	TOF	TOP OF FOOTING
DWG	DRAWING	TOS	TOP OF SLAB OR TOP OF STEEL
EE	EACH END	TYP	TYPICAL
EF	EACH FACE	UL	UPPER LAYER
OR ELEV	ELEVATION	UON	UNLESS OTHERWISE NOTED
ES	EACH SIDE	VERT	VERTICAL
EW	EACH WAY	WWF	WELDED WIRE FABRIC
EJT	EXPANSION JOINT	WP	WORKING POINT
FF	FAR FACE	W/	WITH
FTG	FOOTING		
FDN	FOUNDATION		
GB	GRADE BEAM		
H OR HORZ	HORIZONTAL		
HP	HIGH POINT		
IJ	ISOLATION JOINT		
JT	JOINT		
KSM	KILOGRAMS PER SQUARE METER		
LG	LONG		
LL	LOWER LAYER		
LP	LOW POINT		
MCJ	MASONRY CONTROL JOINT		
M	METERS		
MM	MILLIMETERS		
MAX	MAXIMUM		
MECH	MECHANICAL		
MIN	MINIMUM		
NF	NEAR FACE		
NO OR #	NUMBER		
NTS	NOT TO SCALE		
O/C	ON CENTER		
OPNG	OPENING		
PC	PRECAST		

**SPLICES**

LOCATION OF SOME SPLICES ARE SHOWN ON DRAWINGS. SPLICES NOT SHOWN ON DRAWINGS SHALL BE IN ACCORDANCE WITH THE APPLICABLE REQUIREMENTS FOR DETAILING REINFORCEMENT AND AS APPROVED BY THE CONTRACTING OFFICER.

WHEN REINFORCEMENT OF DIFFERENT SIZE SPLICES, THE LAP LENGTH IS GOVERNED BY THE SMALLER BAR UNLESS NOTED OTHERWISE.

WALL AND SLAB REINFORCEMENT SPLICES ARE TO BE MADE SO THAT REQUIRED CLEARANCES ARE MAINTAINED.

TENSION LAP SPLICES		
AS (PROVIDED)	MAXIMUM % OF REBARS SPLICED WITHIN REQ. LAP LENGTH	
AS (REQUIRED)	50	100
EQUAL TO OR GREATER THAN 2	CLASS A	CLASS B
LESS THAN 2	CLASS B	CLASS B


TENSION LAP SPLICE LENGTH SHALL BE AS FOLLOWS:

TEFOR CLASS "A" SPLICES 1.0 Id  
FOR CLASS "B" SPLICES 1.3 Id

WHERE Id IS THE BASIC TENSION DEVELOPMENT LENGTH.

**BASIC TENSION DEVELOPMENT Id (mm) & TENSION DOWEL EMBEDMENT LENGTH**

CONCRETE	TYPE OF BARS	BAR SIZE									
		#3	#4	#5	#6	#7	#8	#9	#10	#11	
28 MPa	TOP BARS	400	500	600	700	800	1000	1200	1600	2000	
	OTHERS	300	400	450	600	600	750	950	1200	1500	

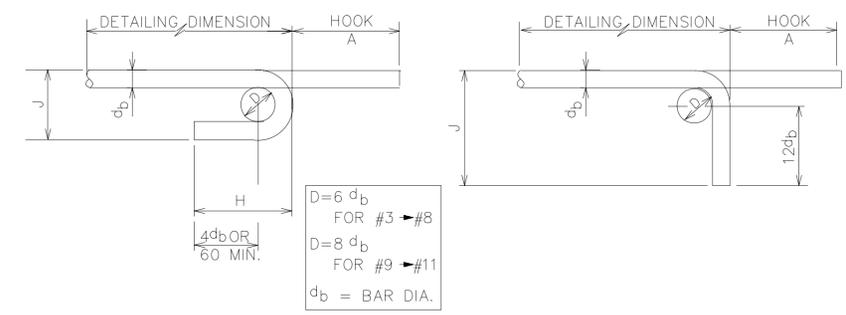

BAR SIZE	A	J	APPROX H
# 3	130	80	100
# 4	150	100	110
# 5	180	130	130
# 6	200	150	150
# 7	250	180	180
# 8	280	200	200
# 9	380	290	260
#10	430	320	290
#11	480	360	320

BAR SIZE	A	J
# 3	140	150
# 4	190	220
# 5	230	270
# 6	270	320
# 7	320	370
# 8	370	430
# 9	420	480
#10	470	580
#11	520	610

SIZE INCHES	STRENGTH KIPS/INCH
1/8	1.86
3/16	2.78
1/4	3.71
5/16	4.64
3/8	5.57
7/16	6.50
1/2	7.42
9/16	8.35

\* AWS A5.1 OR A5.5 E70 XX ELECTRODES FOR A36 MATCHING BASE MATERIAL

**BAR BENDING DETAILS**

**NOTES:**

- FOR BARS WITH CLEAR SPACING NOT LESS THAN 5 TIMES BAR DIAMETER AND WITH COVER FROM FACE OF MEMBER TO EDGE BARS, MEASURED IN THE PLANE OF THE BARS, NOT LESS THAN 2.5 TIMES BAR DIAMETER USE 0.8 ID, BUT THE LAP SPLICE LENGTH SHALL NOT BE LESS THAN 300mm.
- TOP BARS ARE HORIZONTAL AND INCLINED REINFORCING BARS PLACED SO THAT MORE THAN 300mm OF CONCRETE IS CAST IN THE MEMBER BELOW THE BARS.

**STANDARD COMPRESSION LAP SPLICE LENGTH (MM)**

SPLICE LENGTH	300	380	480	580	660	760	860	960	1070
---------------	-----	-----	-----	-----	-----	-----	-----	-----	------

**BASIC COMPRESSION DEVELOPMENT (MM) & COMPRESSION DOWEL EMBEDMENT LENGTH**

CONCRETE	BAR SIZE									
	#3	#4	#5	#6	#7	#8	#9	#10	#11	
4000 PSI	200	250	300	360	420	480	550	610	680	

ALL BARS MARKED CONTINUOUS SHALL BE PROPERLY LAPPED AT SPLICES AND CORNERS AND HOOKED AT NON-CONTINUOUS ENDS.

**DESIGN LOADS**

**SERVICE LOADS**

DEAD -----CALCULATED  
LIVE -----REFER TO INDIVIDUAL SHEETS

ACI DESIGNATION	METRIC DIAMETER (MM)
#3	Ø10
#4	Ø13
#5	Ø16
#6	Ø19
#7	Ø22
#8	Ø25
#9	Ø29
#10	Ø32
#11	Ø36

WIRE REINFORCING INSTITUTE DESIGNATION	METRIC SIZES (MM)	
	WIRE SPACING	WIRE DIAMETER
6 x 6 - W1.4 x W1.4	150 x 150	3.0 x 3.0
6 x 6 - W2.1 x W2.1	150 x 150	4.0 x 4.0
6 x 6 - W2.9 x W2.9	150 x 150	5.0 x 5.0
6 x 6 - W4.0 x W4.0	150 x 150	6.0 x 6.0

AFGHAN NATIONAL POLICE COMPANY COMPOUND VARIOUS, AFGHANISTAN

STANDARD DETAILS NOTATIONS AND BAR DEVELOPMENT LENGTHS

US Army Corps of Engineers Transatlantic Programs Center

DESIGNED BY: RC DATE: 01-25-07  
SUBMITTED BY: PHILIP L. PINELLO  
CHK BY: JSG FILE NO.: AF0609-8-SB02GN

REVISIONS: 02/04/2007

SHEET REFERENCE NUMBER: SS-2


UNLESS OTHERWISE NOTED, LINEAR DIMENSIONS SHOWN ARE IN MILLIMETERS.

AF0609-AB03H.dwg


3/30/2007 9:07 AM

AED AED, USACE

MASONRY LINTEL SCHEDULE			
OPENING WIDTH	NOMINAL SIZE	REBAR BOTTOM	DETAIL
0-1800	200X200	2-Ø13	A
1800-2000	200X200	2-Ø16	A
2000-2200	200X200	2-Ø19	A
2200-4000	200X400	2-Ø13	B
4000-4400	200X400	2-Ø16	B
4400-4600	200X400	2-Ø19	B
0-1350	150X200	1-Ø13	C

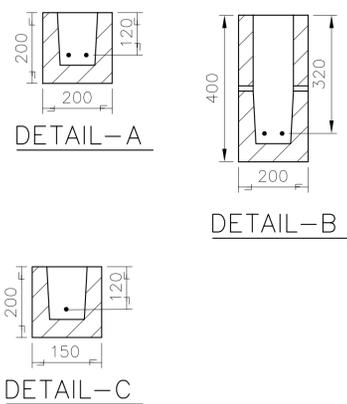


DETAIL SCALE=N.T.S.

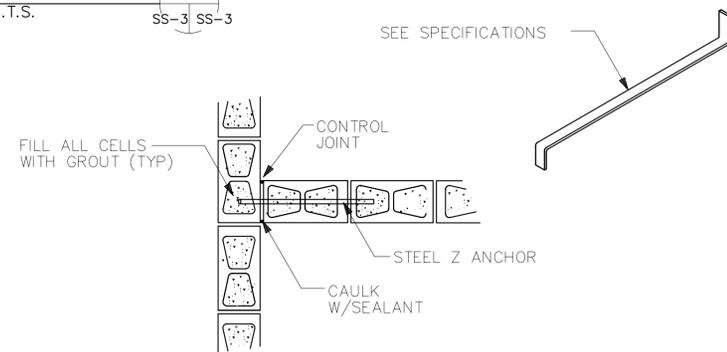


INTERSECTION OF WALLS OR PARTITIONS SEE NOTES 10 AND 11

DETAIL SCALE=N.T.S.

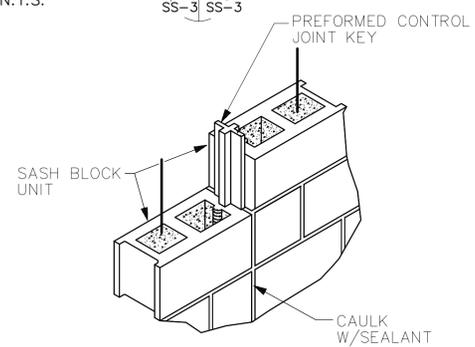


MASONRY CONTROL JOINT DETAILS

DETAIL SCALE=N.T.S.

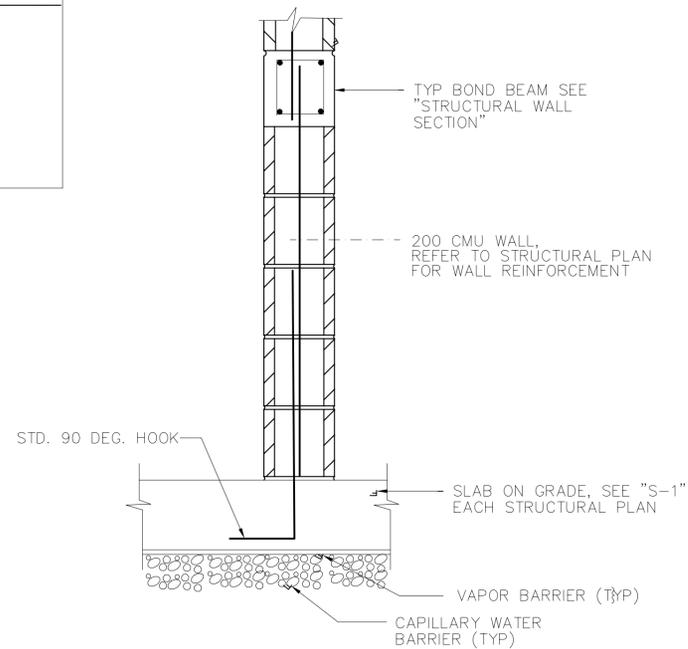

INTERIOR WALL DETAIL SCALE: 1:10

DETAIL SCALE=N.T.S.

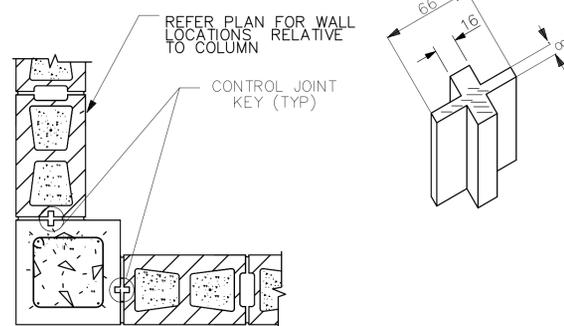

MASONRY CONTROL JOINT AT COLUMNS N.T.S.

N.T.S.

MASONRY NOTES:

- WORK THIS SHEET WITH ARCHITECTURAL SHEETS.
- EXCEPT AS AND WHERE SPECIFICALLY NOTED OR INDICATED ON THE DRAWINGS, VERTICAL AND HORIZONTAL REINFORCEMENT FOR THE CMU WALLS SHALL BE AS FOLLOWS:
  - 200 CMU WALLS
    - 1Ø @ 600 VERTICAL AT EXTERIOR WALLS
    - 1Ø @ 1000 VERTICAL AT INTERIOR WALLS
    - 9 GAGE SIDE RODS @ 400 LADDER TYPE HORIZONTAL JOINT REINFORCEMENT
    - 1- 1Ø BOND BEAMS @ 1000
    - 2- 1Ø AT CAP-BOND BEAMS
- IN ADDITION TO JOINT REINFORCEMENT IDENTIFIED FOR PLACEMENT IN NOTE 2 ABOVE, PROVIDE JOINT REINFORCEMENT ADJACENT TO SILLS AND HEADS OF ALL OPENINGS HAVING A MASONRY WIDTH GREATER THAN 1.60 METERS. EXTEND (OR OTHERWISE ANCHOR) SUCH REINFORCEMENT A MINIMUM OF 600 MILLIMETERS BEYOND EACH FACE OF OPENING.
- DISCONTINUE BOND BEAM AND JOINT REINFORCEMENT AT MASONRY CONTROL JOINTS UNLESS OTHERWISE NOTED.
- UNLESS NOTED OTHERWISE, PROVIDE A MINIMUM OF 2- 13Ø REBAR IN LINTEL BEAMS SPANNING MASONRY OPENINGS HAVING A WIDTH GREATER THAN ONE METER. EXTEND (OR OTHERWISE ANCHOR) SUCH REINFORCEMENT A MINIMUM OF 600 MILLIMETERS BEYOND EACH FACE OF OPENING.
- WHERE REINFORCEMENT FOR A BOND BEAM AND LINTEL ARE ALIGNED WITHIN A MINIMUM OF 600 MILLIMETERS BEYOND EACH FACE OF OPENING. A MASONRY COURSE EXTEND (OR OTHERWISE ANCHOR) REBAR FOR THE LINTEL
- PROVIDE A MASONRY BOND TO INTERSECTING LOAD-BEARING WALLS AT CORNERS ONLY. WHERE A LOAD-BEARING WALL TERMINATES AT THE FACE OF ANOTHER LOAD-BEARING WALL, PROVIDE A CONTROL JOINT. FOR LATERAL SUPPORT BETWEEN SUCH WALLS PROVIDE STEEL TIE BARS, SPACED NOT MORE THAN 800 MM ON CENTER VERTICALLY.
- IN ADDITION TO THE VERTICAL REINFORCEMENT INDICATED ON WALL DETAILS FOR PLACEMENT, PROVIDE 1 - 13Ø REBAR ADJACENT TO SIDES OF MASONRY OPENINGS.
- CMU BLOCK DETAILS SHALL MATCH DETAILING OF EXISTING BUILDINGS ON SITE.
- THERE SHALL BE A FOUNDATION DOWEL FOR EACH VERTICAL REINFORCING BAR. FOUNDATION DOWELS SHALL EXTEND A MINIMUM OF 3Ø DIAMETERS INTO THE FOUNDATION CONCRETE, AND 4Ø DIAMETERS OR 600 MINIMUM INTO THE MASONRY WALL. LAPS OR SPLICES OF REINFORCING STEEL IN MASONRY SHALL BE 4Ø DIAMETERS OR 600 MINIMUM.
- PROVIDE MASONRY CONTROL JOINT LOCATIONS WITHOUT CUTTING BLOCK. MAXIMUM SPACING OF CONTROL JOINTS SHALL BE 7.2 METERS.

NO.	DATE	DESCRIPTION	BY	APP.
1	03/04/2007			

DESIGNED BY: RC	DATE: 01-25-07
DRAWN BY: JSG	SUBMITTED BY: PHILIP L. PINELLO
CHECKED BY: KCO/JK	FILE NO.: AF0609-SB03DT

US Army Corps of Engineers  
Transatlantic Programs Center

AFGHAN NATIONAL POLICE  
COMPANY COMPOUND  
VARIOUS, AFGHANISTAN

STANDARD DETAILS  
MASONRY DETAILS

SHEET REFERENCE NUMBER:  
SS-3




AF0609\$-sbo4dt.dwg


3/30/2007 9:13 AM

AED AED, USACE


A B C D E F G H

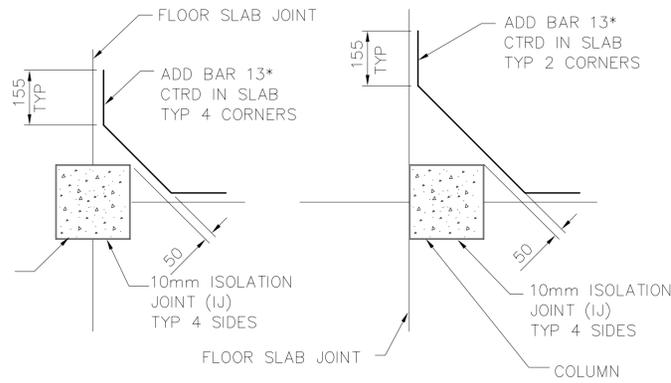


TYP SLAB JOINT DETAIL  
AROUND COLUMNS  
NOT TO SCALE

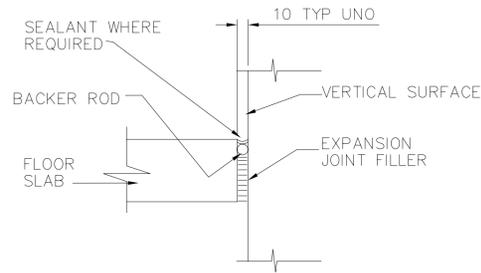


TYP SLAB ISOLATION  
JOINT (IJ) DETAIL  
NOT TO SCALE

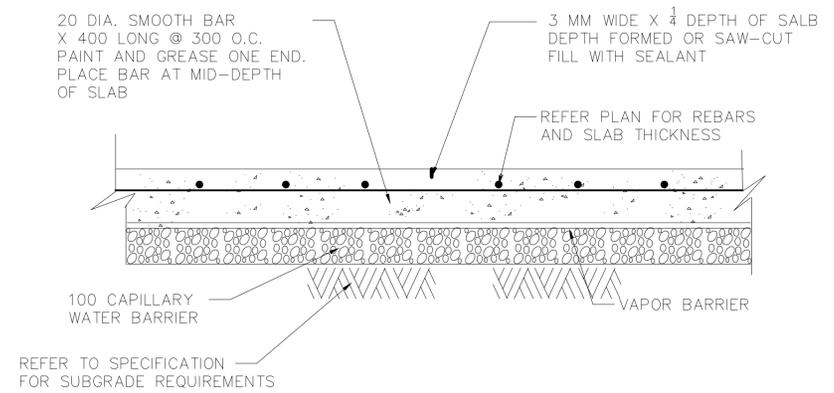


TYP CRACK CONTROL JOINT  
(CJ) ON SLAB ON GRADE  
NOT TO SCALE

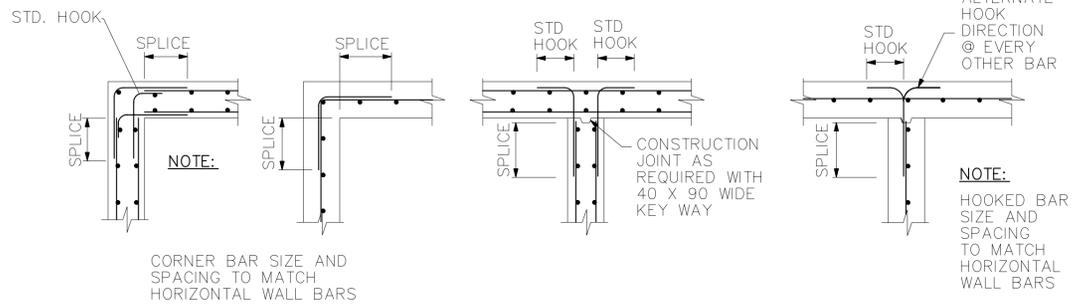

TYPICAL WALL AND GRADE BEAM REINFORCEMENT DETAILS  
NOT TO SCALE

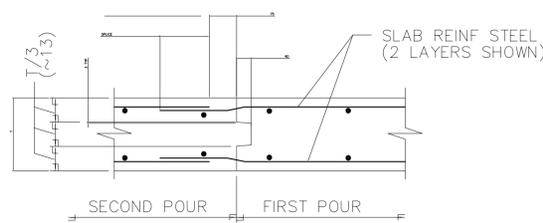

TYPICAL ELEVATED SLAB SYSTEM CONSTRUCTION JOINT DETAILS  
NOT TO SCALE

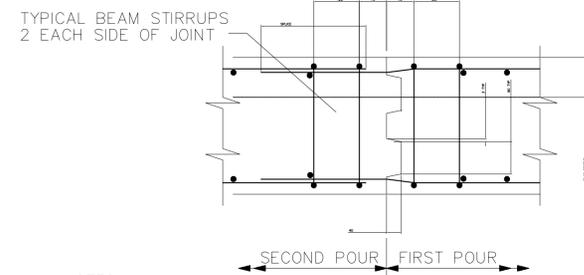

TYPICAL BEAM STIRRUPS 2 EACH SIDE OF JOINT

NOTES:  
1. PROVIDE ONE KEY WAY FOR EACH 300 mm OR FRACTION OF BEAM DEPTH DISCONTINUE KEY WAY AT A DISTANCE OF 60mm FROM EXPOSED SURFACES.  
2. LOCATE CONSTRUCTION JOINTS BETWEEN 1/4 TO 1/3 POINT OF THE SPAN ALL CONSTRUCTION JOINT LOCATIONS NOT SPECIFICALLY INDICATED SHALL BE APPROVED BY THE CONTRACTING OFFICER PRIOR TO CONSTRUCTION.  
3. AT CONSTRUCTION OPTION STANDARD LAP MAY BE OMITTED BY PROVIDING CONTINUOUS REINFORCEMENT.

REVISIONS	DATE	APP
03/04/2007		

DESIGNED BY: RC	DATE: 01-25-07
DRAWN BY: JSS/ JK	SUBMITTED BY: PHILIP L. PINELLO
CHECKED BY: KCO/ JK	CHIEF, PORT FACILITIES DEV
	FILE NO.: AF0609 \$-SBO4DT

US Army Corps of Engineers  
Transatlantic Programs Center

AFGHAN NATIONAL POLICE  
COMPANY COMPOUND  
VARIOUS, AFGHANISTAN

STANDARD DETAILS  
SLAB-ON-GRADE DETAILS

SHEET REFERENCE NUMBER:  
SS-4

UNLESS OTHERWISE NOTED, LINEAR DIMENSIONS SHOWN ARE IN MILLIMETERS.

AF0609-ab05d1.dwg

3/30/2007 9:15 AM

AED, RED, USGAE

A B C D E F G H

6


5

4


3

2

1

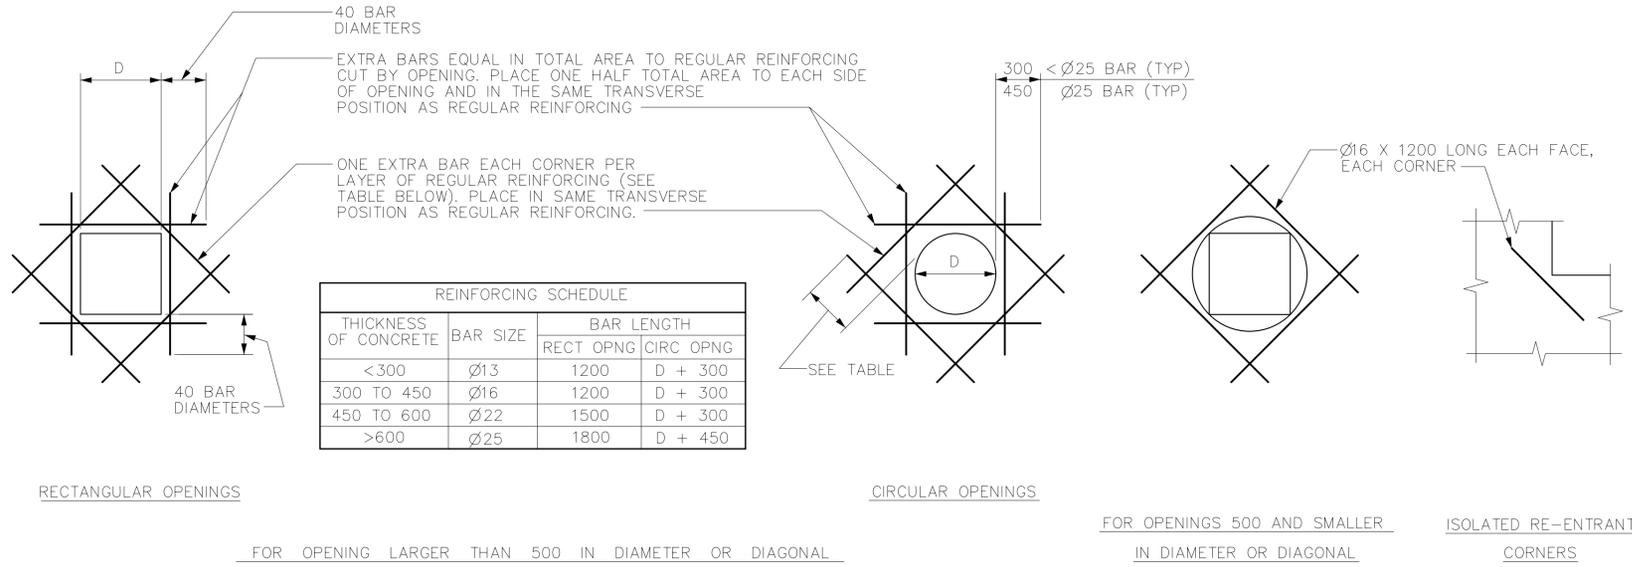

TYPICAL EXTRA REINFORCING AT OPENINGS IN WALLS AND SLABS

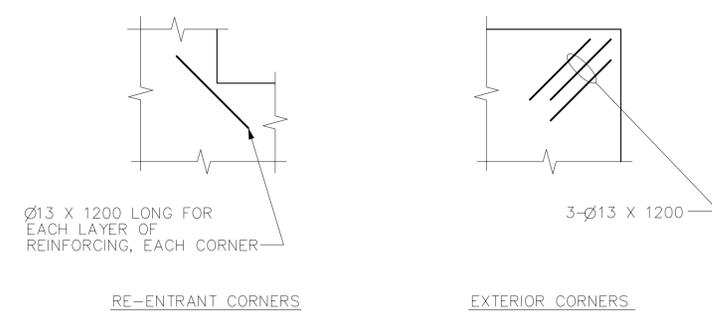

TYPICAL EXTRA REINFORCING IN SLABS ON GRADE

NO.	REVISIONS	DATE	APP.
1	03/04/2007		

DESIGNED BY: RC	DATE: 01-25-07
DOWN BY: JSJ	SUBMITTED BY: PHILIP L. PINELLO
CHK BY: KGO	CHIEF, PRT FACILITIES DEV
	FILE NO.: AF0609 - SB06DT

US Army Corps of Engineers  
Transatlantic Programs Center

AFGHAN NATIONAL POLICE  
COMPANY COMPOUND  
VARIOUS, AFGHANISTAN

STANDARD DETAILS  
EXTRA REINFORCING AT  
OPENINGS AND CORNERS

SHEET REFERENCE NUMBER:  
SS-5

UNLESS OTHERWISE NOTED, LINEAR DIMENSIONS SHOWN ARE IN MILLIMETERS.

PIPING LEGEND

SYMBOL	DESCRIPTION
	THREE-WAY VALVE (ANY TYPE OF OPERATOR)
	GATE VALVE
	BALL VALVE
	GLOBE VALVE
	ANGLE GLOBE VALVE
	PRESSURE RELIEF VALVE
	PRESSURE-TEMPERATURE RELIEF VALVE
	BALANCING COCK
	BUTTERFLY VALVE
	CHECK VALVE
	UNION (SCREWED)
	PRESSURE CONTROL VALVE (SELF-CONTAINED)
	SOLENOID VALVE
	MOTOR OPERATED CONTROL VALVE
	AIR ELIMINATOR
	AIR VENT, AUTOMATIC
	AIR VENT, MANUAL
	BACK PRESSURE VALVE
	PRESSURE REDUCING VALVE
	"Y" STRAINER
	AIR VALVE
	TEMPERATURE REGULATING VALVE
	EXPANSION VALVE, HAND
	EXPANSION VALVE, THERMOSTATIC
	THERMOMETER, DIAL TYPE
	THERMOMETER, VERTICAL TYPE
	PRESSURE GAGE
	RISER DOWN (ELBOW)
	RISER UP (ELBOW)
	PITCH DOWN IN DIRECTION OF FLOW
	RISE OR DROP
	CHILLED WATER SUPPLY
	CHILLED WATER RETURN
	CONDENSATE DRAIN

SYMBOL	DESCRIPTION
	BRANCH CONNECTION OUT OF TOP
	BRANCH CONNECTION OUT OF BOTTOM
	BRANCH CONNECTION OUT OF SIDE
	CAP ON END OF PIPE
	CONCENTRIC REDUCER
	ECCENTRIC REDUCER
	ANCHOR POINT
	FLEXIBLE CONNECTION
	FLOW SWITCH
	EXPANSION JOINT
	FLUSH VALVE
	HOSE BIBB
	WATER FIXTURE
	MIXING FAUCET COLD & HOT WATER
	DRAIN VALVE
	SIGHT GLASS
	FLOW METER
	PET COCK
	FLOW DIRECTION
	INLINE-PUMP
	CALIBRATED BALANCE VALVE
	AQUASTAT
	MOTOR OPERATED BUTTERFLY VALVE

FACILITY DESIGNATION	
A	OFFICE BUILDING
B	DFAC/BARRACKS
C	MAINTENANCE/WAREHOUSE
D	GUARD HOUSE
E	GUARD TOWER
F	GUARD SHACK

\* NO MECHANICAL WORK IN THESE FACILITIES

ABBREVIATIONS

AAV	AIR VENT AUTOMATIC	LAT	LEAVING AIR TEMPERATURE
AC	AIR CURTAIN FAN	LAV	LAVATORY
ACMH	ACTUAL CUBIC METERS PER HOUR	LFACP	LOCAL FIRE ALARM CONTROL PANEL
ACC	AIR COOLED CHILLER	LPM	LITERS PER MINUTE
ACCU	AIR COOLED CONDENSING UNIT	LPH	LITERS PER HOUR
AF	AIR FILTER	LS	LEVEL SWITCH
AFF	ABOVE FINISHED FLOOR	LVG	LEAVING LOUVER
AD	AREA DRAIN	LVR	LEAVING LOUVER
AHU	AIR HANDLING UNIT	M	METER
AP	ACCESS PANEL	M <sup>2</sup>	SQUARE METER
BF	BOTTOM FLAT	M <sup>3</sup>	CUBIC METER
BD	BALANCING DAMPER	MAX	MAXIMUM
BDD	BACKDRAFT DAMPER	MECH	MECHANICAL
BFP	BACKFLOW PREVENTER	MIN	MINIMUM
BHP	BRAKE HORSEPOWER	MISC	MISCELLANEOUS
BOD	BOTTOM OF DUCT	MM	MILLIMETER
°C	DEGREES CELSIUS	MVD	MANUAL VOLUME DAMPER
CD	CEILING DIFFUSER	NC	NORMALLY CLOSED
CHW	CHILLED WATER	NFPA	NATIONAL FIRE PROTECTION ASSOCIATION
CLG	CEILING	NO	NORMALLY OPEN/NUMBER
CM	CENTIMETER	NOM	NOMINAL
CMH	CUBIC METER PER HOUR	NTS	NOT TO SCALE
CONN	CONNECTION	OA	OUTSIDE AIR
CONT	CONTINUATION	OC	ON CENTER
CW	CHILLED WATER COOLING COIL	OD	OVERFLOW DRAIN
D	DROP/DEPTH	OI	OIL INTERCEPTOR
DB	DRY BULB	∅	PHASE
DET	DETAIL	P	PUMP
DIA	DIAMETER	PD	PRESSURE DIFFERENTIAL
DH	DUCT HEATER	PRESS	PRESSURE
DIFF	DIFFERENTIAL	PRV	PRESSURE REDUCING VALVE
DG	DOOR GRILLE	PS	PRESSURE SWITCH
DN	DOWN	QTY	QUANTITY
DWG	DRAWING	R	RISE
DX	DIRECT EXPANSION	RA	RETURN AIR
EA	EXHAUST AIR	RC	REFRIGERATION COOLER
EAT	ENTERING AIR TEMPERATURE	RD	ROOF DRAIN
EDB	ENTERING DRY BULB	REQD	REQUIRED
EDH	ELECTRIC DUCT HEATER	RF	RETURN FAN
EF	EXHAUST FAN	RG	RETURN GRILLE
EG	EXHAUST GRILLE	RH	RELATIVE HUMIDITY
EL	ELEVATION	RL	REFRIGERANT LIQUID ROOM
ELEC	ELECTRICITY/ELECTRICAL EQUIPMENT	RM	ROOM
EQUIP	EQUIPMENT	RPM	REVOLUTIONS PER MINUTE
ER	EXHAUST REGISTER	RR	RETURN REGISTER
EWB	ENTERING WET BULB	RS	REFRIGERANT SUCTION
EWH	ELECTRIC WATER HEATER	S	SOIL/SOUTH/SECOND
EWT	ENTERING WATER TEMPERATURE	SA	SUPPLY AIR
EXH	EXHAUST	SD	SUPPLY AIR DIFFUSER
EXT	EXTERNAL/EXTERIOR	SENS	SENSIBLE
FCO	FLOOR CLEAN OUT	SF	SUPPLY FAN
FCU	FAN COIL UNIT	SG	SUPPLY GRILLE
FCV	FLOW CONTROL VALVE	SH	SHEET
FD	FLOOR DRAIN/FIRE DAMPER	SMACNA	SHEET METAL AND AIR CONDITIONING CONTRACTORS NATIONAL ASSOCIATION
FIN	FINISHED	SOV	SHUT-OFF VALVE
FL	FLOOR	SP	STATIC PRESSURE
FS	FLOOR SINK	SQ FT	SQUARE FOOT/SQUARE FEET
FSD	COMBINATION FIRE/SMOKE DAMPER	SR	SUPPLY REGISTER
GA	GAUGE	SST	SATURATED SUCTION TEMPERATURE
HB	HOSE BIBB	TCP	TEMPERATURE CONTROL PANEL
HC	HEATING COIL	TCV	TEMPERATURE CONTROL VALVE
HORIZ	HORIZONTAL	TEMP	TEMPERATURE
HP	HORSEPOWER	TG	TRANSFER GRILLE
HR	HOUR	TK	TANK
HVAC	HEATING, VENTILATING & AIR CONDITIONING	TP	TRAP PRIMER
HZ	HERTZ	TYP	TYPICAL
ID	INSIDE DIAMETER	UC	UNDERCUT DOOR
IH	INTAKE HOOD	UL	UNDERWRITER'S LABORATORIES
IS	INERTIAL SEPARATOR	V	VOLTS
INV.EL.	INVERT ELEVATION	VEL	VELOCITY
KG	KILOGRAM	VH	VENT HOOD
KH	KITCHEN HOOD	WCCU	WATER COOLED CONDENSING UNIT
KW	KILOWATT	WG	WATER GAGE
KPa	KILO PASCALS		

GENERAL NOTES:

- SEE ARCHITECTURAL DRAWINGS FOR EXACT LOCATION OF LOUVERS, EQUIPMENT PADS AND SUPPORT PLATFORMS.
- SEE ARCHITECTURAL REFLECTED CEILING PLAN FOR EXACT LOCATION OF DIFFUSERS, REGISTERS, AND GRILLES.
- INSULATE DUCTWORK AND CHILLED WATER AND REFRIGERANT PIPING SYSTEMS IN ACCORDANCE WITH SPEC. SECTION 01015, THERMAL INSULATION FOR MECHANICAL SYSTEMS.
- ALL DIMENSIONS SHOWN IN mm UNLESS INDICATED OTHERWISE.
- ALL DUCT DIMENSIONS SHOWN ON THE DRAWINGS ARE CLEAR INSIDE DIMENSIONS.
- MOUNT WALL THERMOSTATS 1.5M ABOVE FINISHED FLOOR.
- FACTORY PACKAGED CENTRAL AIR HANDLING UNITS SHALL BE PROVIDED COMPLETE WITH VIBRATION ISOLATORS AND STEEL BASE (SUPPORT).

CONTROL LEGEND

SYMBOL	DESCRIPTION
	MOTORIZED CONTROL DAMPER
	CONTROL CONNECTION
	START/STOP CONTROL
	HUMIDISTAT, TWO POSITION
	HUMIDISTAT, MODULATING
	HUMIDITY SENSOR
	SMOKE DETECTOR
	THERMOSTAT, TWO POSITION
	SPACE THERMOSTAT
	FLOW SWITCH
	TEMPERATURE INDICATOR
	SPACE TEMPERATURE SENSOR

REVISIONS	DATE	DESCRIPTION
1	03/04/2007	

DESIGNED BY: JMR	DATE: 01-25-07
DRAWN BY: JMR	SUBMITTED BY: MICHAEL HOWELL
CHECKED BY: RMS	CHECKED BY: MICHAEL HOWELL
FILE NO.: AF0609-MH01GN	

US Army Corps of Engineers  
Transatlantic Programs Center

AFGHAN NATIONAL POLICE  
COMPANY COMPOUND  
VARIOUS, AFGHANISTAN

STANDARD DETAILS  
LEGENDS AND ABBREVIATIONS

SHEET REFERENCE NUMBER:  
SM-1

UNLESS OTHERWISE NOTED, LINEAR DIMENSIONS SHOWN ARE IN MILLIMETERS.

SPLIT SYSTEM SCHEDULE											
EQUIPT. NO.	LOCATION	CAPACITY MBTUH	SEER	AIR QUNTIY CMH	ELECTRICAL DATA				CONTROL DIAGRAM	COP	REMARKS
					W	VOLTS	PH	HZ			
AC-1	OFFICE RM. 110	24	10	1020	2520	240	1	50	T-1	2.9	HIGH WALL MOUNTED. PROVISION FOR FRESH AIR THROUGH MOVABLE LOUVERS.
AC-2,3	OFFICE RM. 101,102	12	10	700	2520	240	1	50	T-1	2.9	HIGH WALL MOUNTED. PROVISION FOR FRESH AIR THROUGH MOVABLE LOUVERS.

EXHAUST FAN SCHEDULE											
EQUIPT. NO.	LOCATION	AIR QUANTITY CMH	S.P. MM-W.G.	FAN TYPE	ELECTRICAL DATA				CONTROL DIAGRAM	SOUND POWER dBA	REMARKS
					HP	VOLTS	PH	HZ			
EF-A-1,2,3,4	TOILETS	85	6	WALL CENTRIFUGAL	1/4	240	1	50	E4		HIGH WALL MOUNTED WITH BACKDRAFT DAMPER
EF-B-1,2	TOILETS/SHOWERS	85	6	WALL CENTRIFUGAL	1/4	240	1	50	E4		HIGH WALL MOUNTED WITH BACKDRAFT DAMPER
EF-B-3	TOILETS	255	6	WALL CENTRIFUGAL	1/3	240	1	50	E4		HIGH WALL MOUNTED WITH BACKDRAFT DAMPER

UNIT HEATER SCHEDULE											
EQUIPT. NO.	LOCATION	DISCHARGE	CAPACITY (KW)	AIR FLOW (CMH)	ELECTRICAL DATA				TEMP. RISE DEG C	SOUND POWER dBA	REMARKS
					HP	VOLTS	PH	HZ			
UH-A-1,2,3,4	TOILETS	HORIZONTAL	4	50	1/70	240	1	50	17		WALL MOUNTED CABINET HEATER
UH-B-1	TOILETS/SHOWERS	HORIZONTAL	4	50	1/70	240	1	50	17		WALL MOUNTED CABINET HEATER
UH-B-2	KITCHEN	HORIZONTAL	10	144	1/4	380	3	50	20		WALL MOUNTED UNIT HEATER SEE DETAIL SM3 FOR DETAILS
UH-B-3	DINING	HORIZONTAL	20	212	1/3	380	3	50	30		WALL MOUNTED UNIT HEATER SEE DETAIL SM3 FOR DETAILS
UH-C-1	OFFICE	HORIZONTAL	4	50	1/70	240	1	50	17		FLOOR MOUNTED CABINET HEATER
UH-C-2	MAINT. BAY	HORIZONTAL	20	212	1/3	380	3	50	30		WALL MOUNTED UNIT HEATER SEE DETAIL SM3 FOR DETAILS
UH-D-1, UH-E-1, UH-F-1	GUARD BLDGS	HORIZONTAL	4	50	1/70	240	1	50	17		FLOOR MOUNTED CABINET HEATER

NO.	REVISIONS	DATE	APP.
1			
2			
3			
4			
5			
6			
7			
8			
9			
10			

DESIGNED BY: <b>JMR</b>	DATE: <b>01-25-07</b>	SUBMITTED BY: <b>MICHAEL HOWELL</b>	FILE NO.: <b>AF0609-MH0207</b>
OWN BY: <b>JMR</b>		CHK BY: <b>RMS/HMH</b>	

US Army Corps of Engineers  
Transatlantic Programs Center

AFGHAN NATIONAL POLICE  
COMPANY COMPOUND  
VARIOUS, AFGHANISTAN  
**STANDARD DETAILS**  
MECHANICAL SCHEDULES


SHEET REFERENCE NUMBER:  
**SM-2**

UNLESS OTHERWISE NOTED, LINEAR DIMENSIONS SHOWN ARE IN MILLIMETERS.




3/30/2007 9:27 AM  
 AED AED\_USAGE  
 AF0609-MP01GN.dwg  
 6  
 5  
 4  
 3  
 2  
 1


**LEGEND**

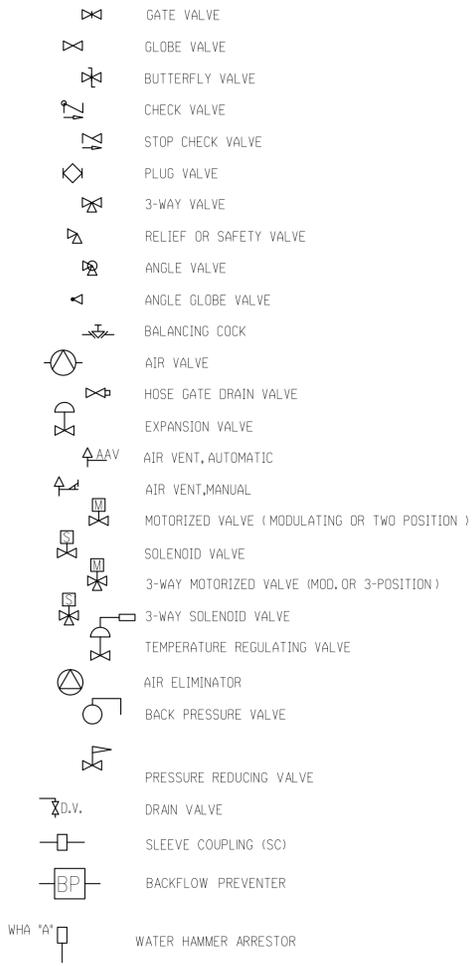

**LEGEND**

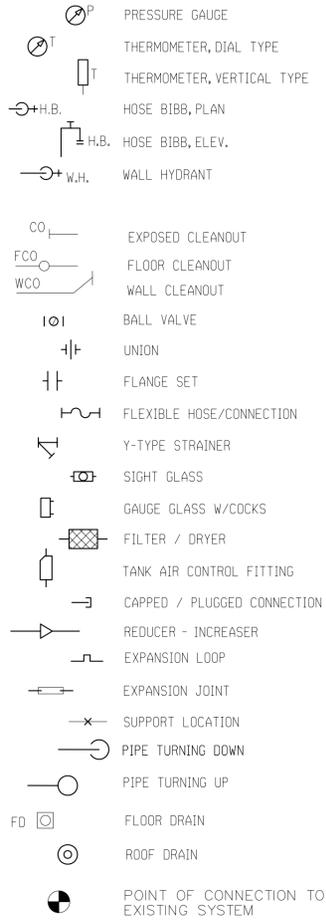


**LEGEND**

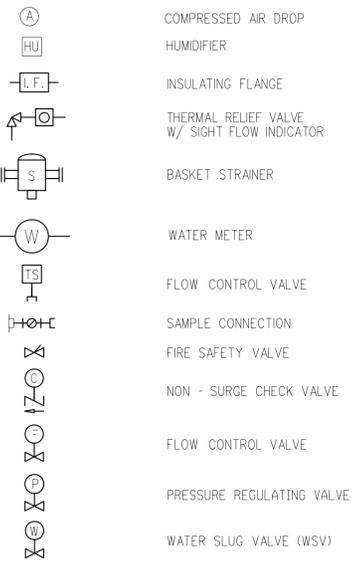

**ABBREVIATIONS**

A A	AMERICAN DISABILITIES ACT
CO	EXPOSED CLEAN OUT
CW	COLD WATER
EW H	ELECTRIC WATER HEATER
FCO	FLOOR CLEAN OUT
FD	FLOOR DRAIN
FFE	FINISHED FLOOR ELEVATION
FS	FLOOR SINK
GW H	GAS WATER HEATER
HB	HOSE BIBB
HW	HOT WATER
HW R	HOT WATER CIRCULATION
N.C.	NORMALLY CLOSED
P	PUMP
S.R.	SHORT RADIUS
S.S.	STAINLESS STEEL
V	VENT
VTR	VENT THROUGH ROOF
W	WASTE
WCO	WALL CLEAN OUT
WH	WALL HYDRANT

**EQUIPMENT DESIGNATION**

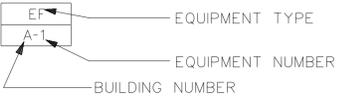

**DETAIL REFERENCE**



**PLUMBING FIXTURE SCHEDULE**

FIX. NO.	SYMBOL	FIXTURE NAME	C.W.	H.W.	WASTE (W)	VENT (V)	REMARKS
P1	[Symbol]	EASTERN WATER CLOSET (FLUSH VALVE)	25	--	100	50	CW CONNECTION SHALL BE 25 UNLESS NOTED OTHERWISE. FLOOR OUTLET.
P2		NOT USED					
P3	[Symbol]	LAVATORY (COUNTER MOUNTED)	15	15	32	32	
P3A	[Symbol]	LAVATORY (2 STATION GANG)	15	15	32	32	
P4	[Symbol]	MOP SINK (FLOOR MOUNT JANITOR TYPE)	15	15	50	40	DRAIN ON FLOOR OR AS INDICATED
P5	[Symbol]	SHOWER	15	15	40	32	
P6		NOT USED					
P7		NOT USED					
P8		NOT USED					
P9	[Symbol]	KITCHEN SINK	15	15	40	32	
FD	[Symbol]	FLOOR DRAIN			VARIES		SEE FLOOR PLAN FOR SIZE

FACILITY DESIGNATION	
A	OFFICE BUILDING
B	DFAC/BARRACKS
C	MAINTENANCE WHAREHOUSE
D	GUARD HOUSE *
E	GUARD TOWER *

WATER HAMMER ARRESTOR SIZING CHART			
P.D.I. SYMBOL	FIXTURE UNIT RATING	NIPPLE SIZE (MM)	CHAMBER HEIGHT (MM)
A	1-11	20	100
B	12-32	25	125
C	33-60	25	150
D	61-113	25	175
E	114-154	25	200
F	155-330	25	225

P. D. I. = PLUMBING AND DRAINAGE INSTITUTE.

- GENERAL NOTES:**
- DRAINAGE PIPING LOCATED BELOW FLOORS SHALL BE ROUTED BELOW FOOTINGS UNLESS INDICATED OTHERWISE.
  - INTERIOR SOIL AND WASTE PIPING 80mm AND SMALLER SHALL BE ROUTED WITH A 2% SLOPE. INTERIOR SOIL AND WASTE PIPING 100mm AND LARGER SHALL BE ROUTED WITH A MINIMUM 1% SLOPE.
  - ALL DIMENSIONS SHOWN HERE AND ON PLANS ARE IN MM UNLESS INDICATED OTHERWISE.
  - MINIMUM BURIED PIPE SIZE SHALL BE 50 mm.
  - SEE STANDARD SHEET SM-1 FOR ADDITIONAL ABBREVIATIONS.
  - FOR FOOD SERVICE EQUIPMENT DESCRIPTION, SEE ARCHITECTURAL DRAWINGS.

UNLESS OTHERWISE NOTED, LINEAR DIMENSIONS SHOWN ARE IN MILLIMETERS.



NO.	DATE	DESCRIPTION	BY	APP.
1	03/04/2007			

DESIGNED BY: DATE: 01-25-07  
 SUBMITTED BY: MICHAEL HOWELL  
 CHECKED BY: JMR  
 FILE NO.: AF0609-MP01GN  
 US Army Corps of Engineers  
 Transatlantic Programs Center

AFGHAN NATIONAL POLICE  
 COMPANY COMPOUND  
 VARIOUS, AFGHANISTAN  
 STANDARD DETAILS  
 LEGENDS AND ABBREVIATIONS

SHEET REFERENCE NUMBER:  
 SP-1

AF0609-MP02DT.dwg


3/30/2007 9:30 AM

AED AED, USACE


A B C D E F G H

6  
5  
4


3  
2  
1

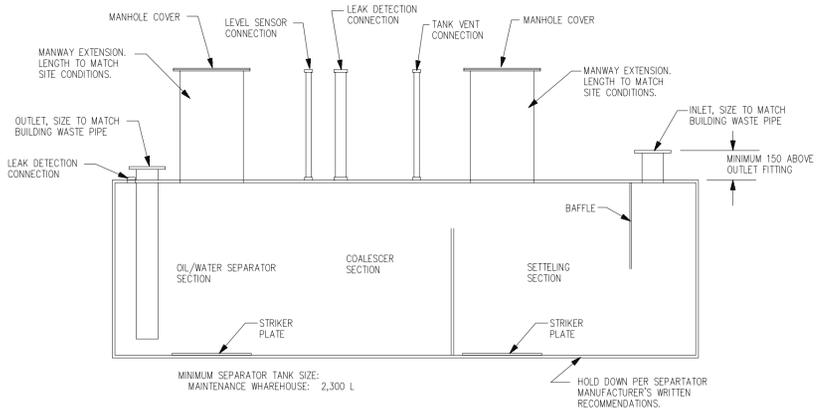


UNDERGROUND COALESCKER TYPE OIL/WATER SEPARATOR DETAIL (D) SP2  
NOT TO SCALE

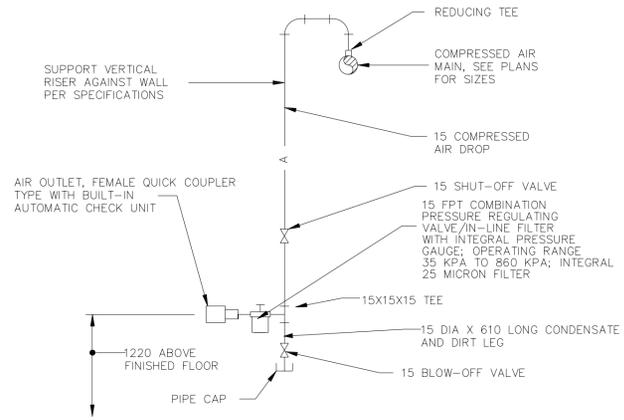


COMPRESSED AIR OUTLET DETAIL (B) SP2  
NOT TO SCALE

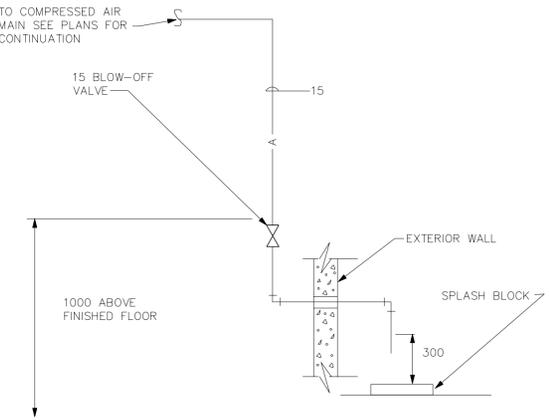

CONDENSATE BLOW-OFF DETAIL (D) SP2  
NOT TO SCALE

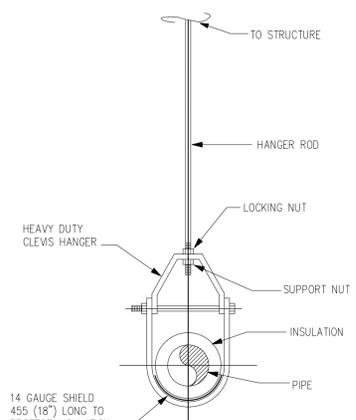

CLEVIS HANGER DETAIL (E) SP2  
NOT TO SCALE

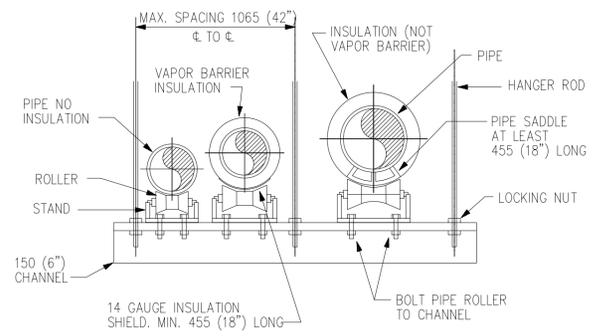

TRAPEZE HANGER DETAIL (F) SP2  
NOT TO SCALE

UNLESS OTHERWISE NOTED, LINEAR DIMENSIONS SHOWN ARE IN MILLIMETERS.

REVISIONS	DATE	DESCRIPTION
1	03/04/2007	APR

DESIGNED BY:	JMR	DATE:	01-25-07
OWN BY:	JMR	SUBMITTED BY:	MICHAEL HOWELL
CHK BY:	RMS/HMH	CHK BY:	MICHAEL HOWELL
		FILE NO.:	AF0609-MP02DT

US Army Corps of Engineers  
Transatlantic Programs Center

AFGHAN NATIONAL POLICE COMPANY COMPOUND VARIOUS, AFGHANISTAN  
STANDARD DETAILS  
PLUMBING STANDARD DETAILS



SHEET REFERENCE NUMBER:  
SP-2

AF0609-MP03D.dwg


3/30/2007 9:37 AM

AED AED, USACE


- NOTES:
1. PIPING SHALL BE PLASTIC PVC TO MATCH WATER DISTRIBUTION SYSTEM.
  2. CONTRACTOR SHALL INSTALL DIELECTRIC UNION BETWEEN CONNECTIONS OF DISSIMILAR METALS.

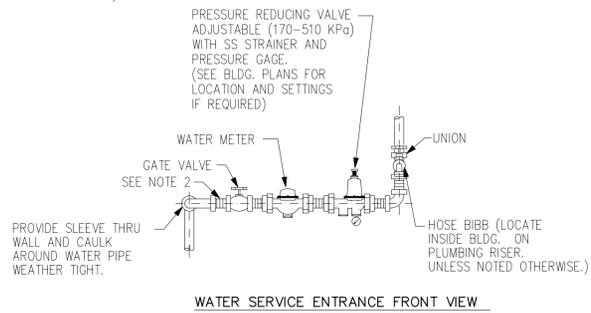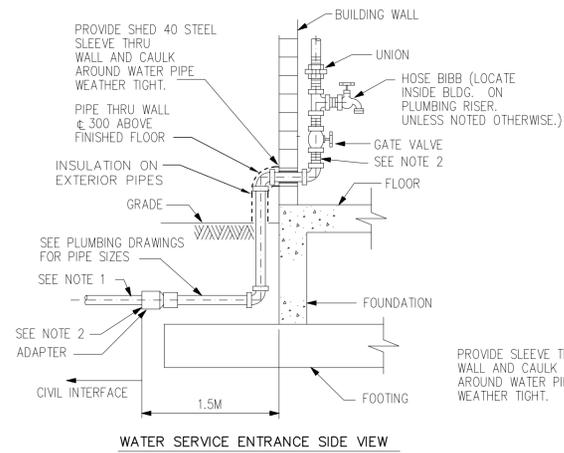


WATER SERVICE ENTRANCE DETAILS **A**  
NOT TO SCALE  
SP3

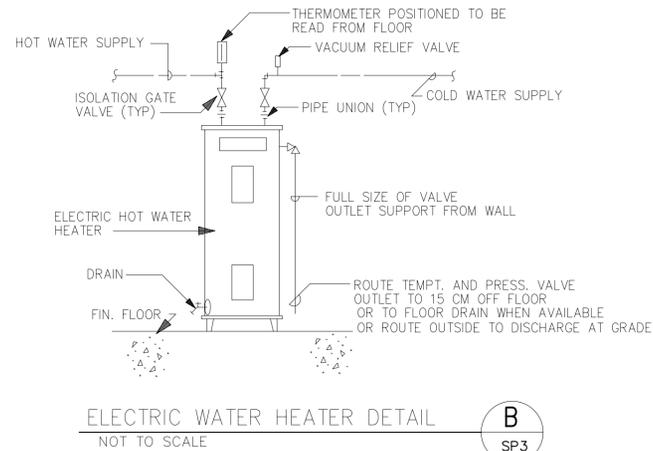


ELECTRIC WATER HEATER DETAIL **B**  
NOT TO SCALE  
SP3

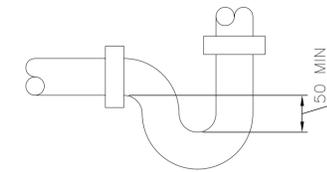


P-TRAP (TYPICAL) **H**  
NOT TO SCALE  
SP3

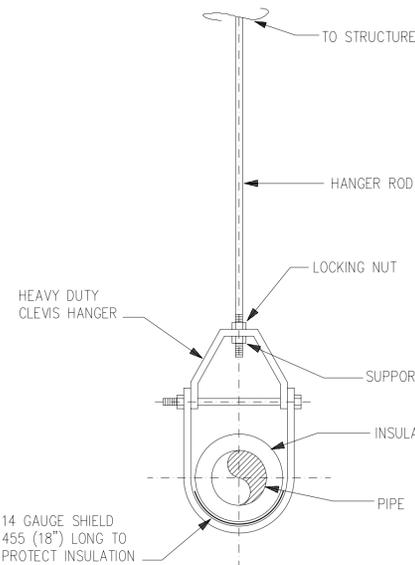


CLEVIS HANGER DETAIL **D**  
NOT TO SCALE  
SP3

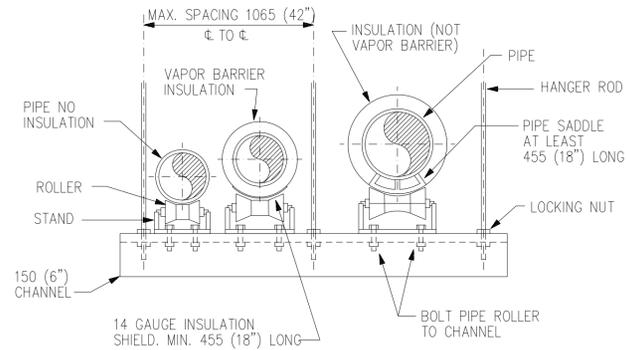

TRAPEZE HANGER DETAIL **E**  
NOT TO SCALE  
SP3

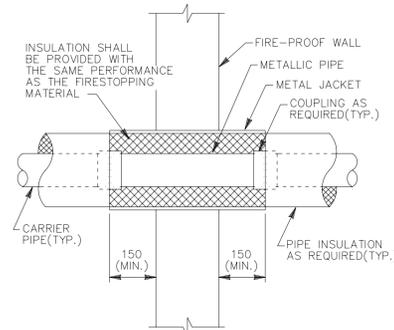

TYPICAL FIRE-PROOF, FRAMED WALL PENETRATION DETAIL **F**  
NOT TO SCALE  
SP3

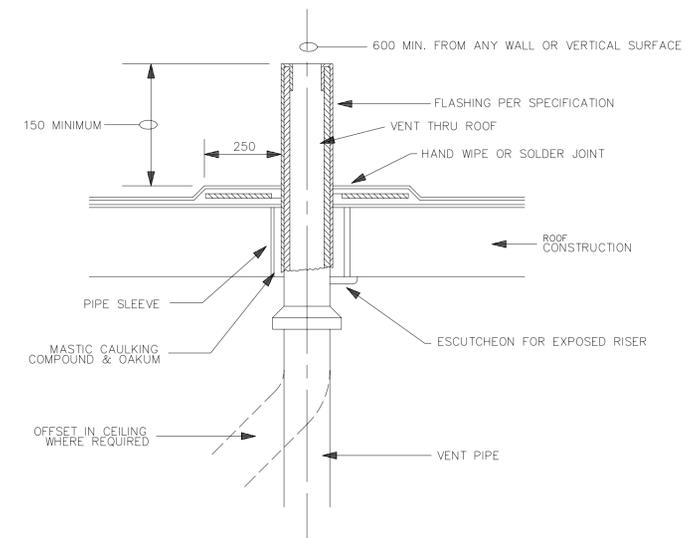

VENT THRU ROOF DETAIL **G**  
NOT TO SCALE  
SP3

REVISIONS	DATE	APP
03/04/2007		


DESIGNED BY: JMR	DATE: 01-25-07
DRAWN BY: JMR	SUBMITTED BY: MICHAEL HOWELL
CHK BY: RMS/HMH	CHK BY: MICHAEL HOWELL
	FILE NO.: AF0609-MP03D

US Army Corps of Engineers  
Transatlantic Programs Center

AFGHAN NATIONAL POLICE COMPANY COMPOUND VARIOUS, AFGHANISTAN  
STANDARD DETAILS  
STANDARD PLUMBING DETAILS

SHEET REFERENCE NUMBER:  
SP-3

UNLESS OTHERWISE NOTED, LINEAR DIMENSIONS SHOWN ARE IN MILLIMETERS.

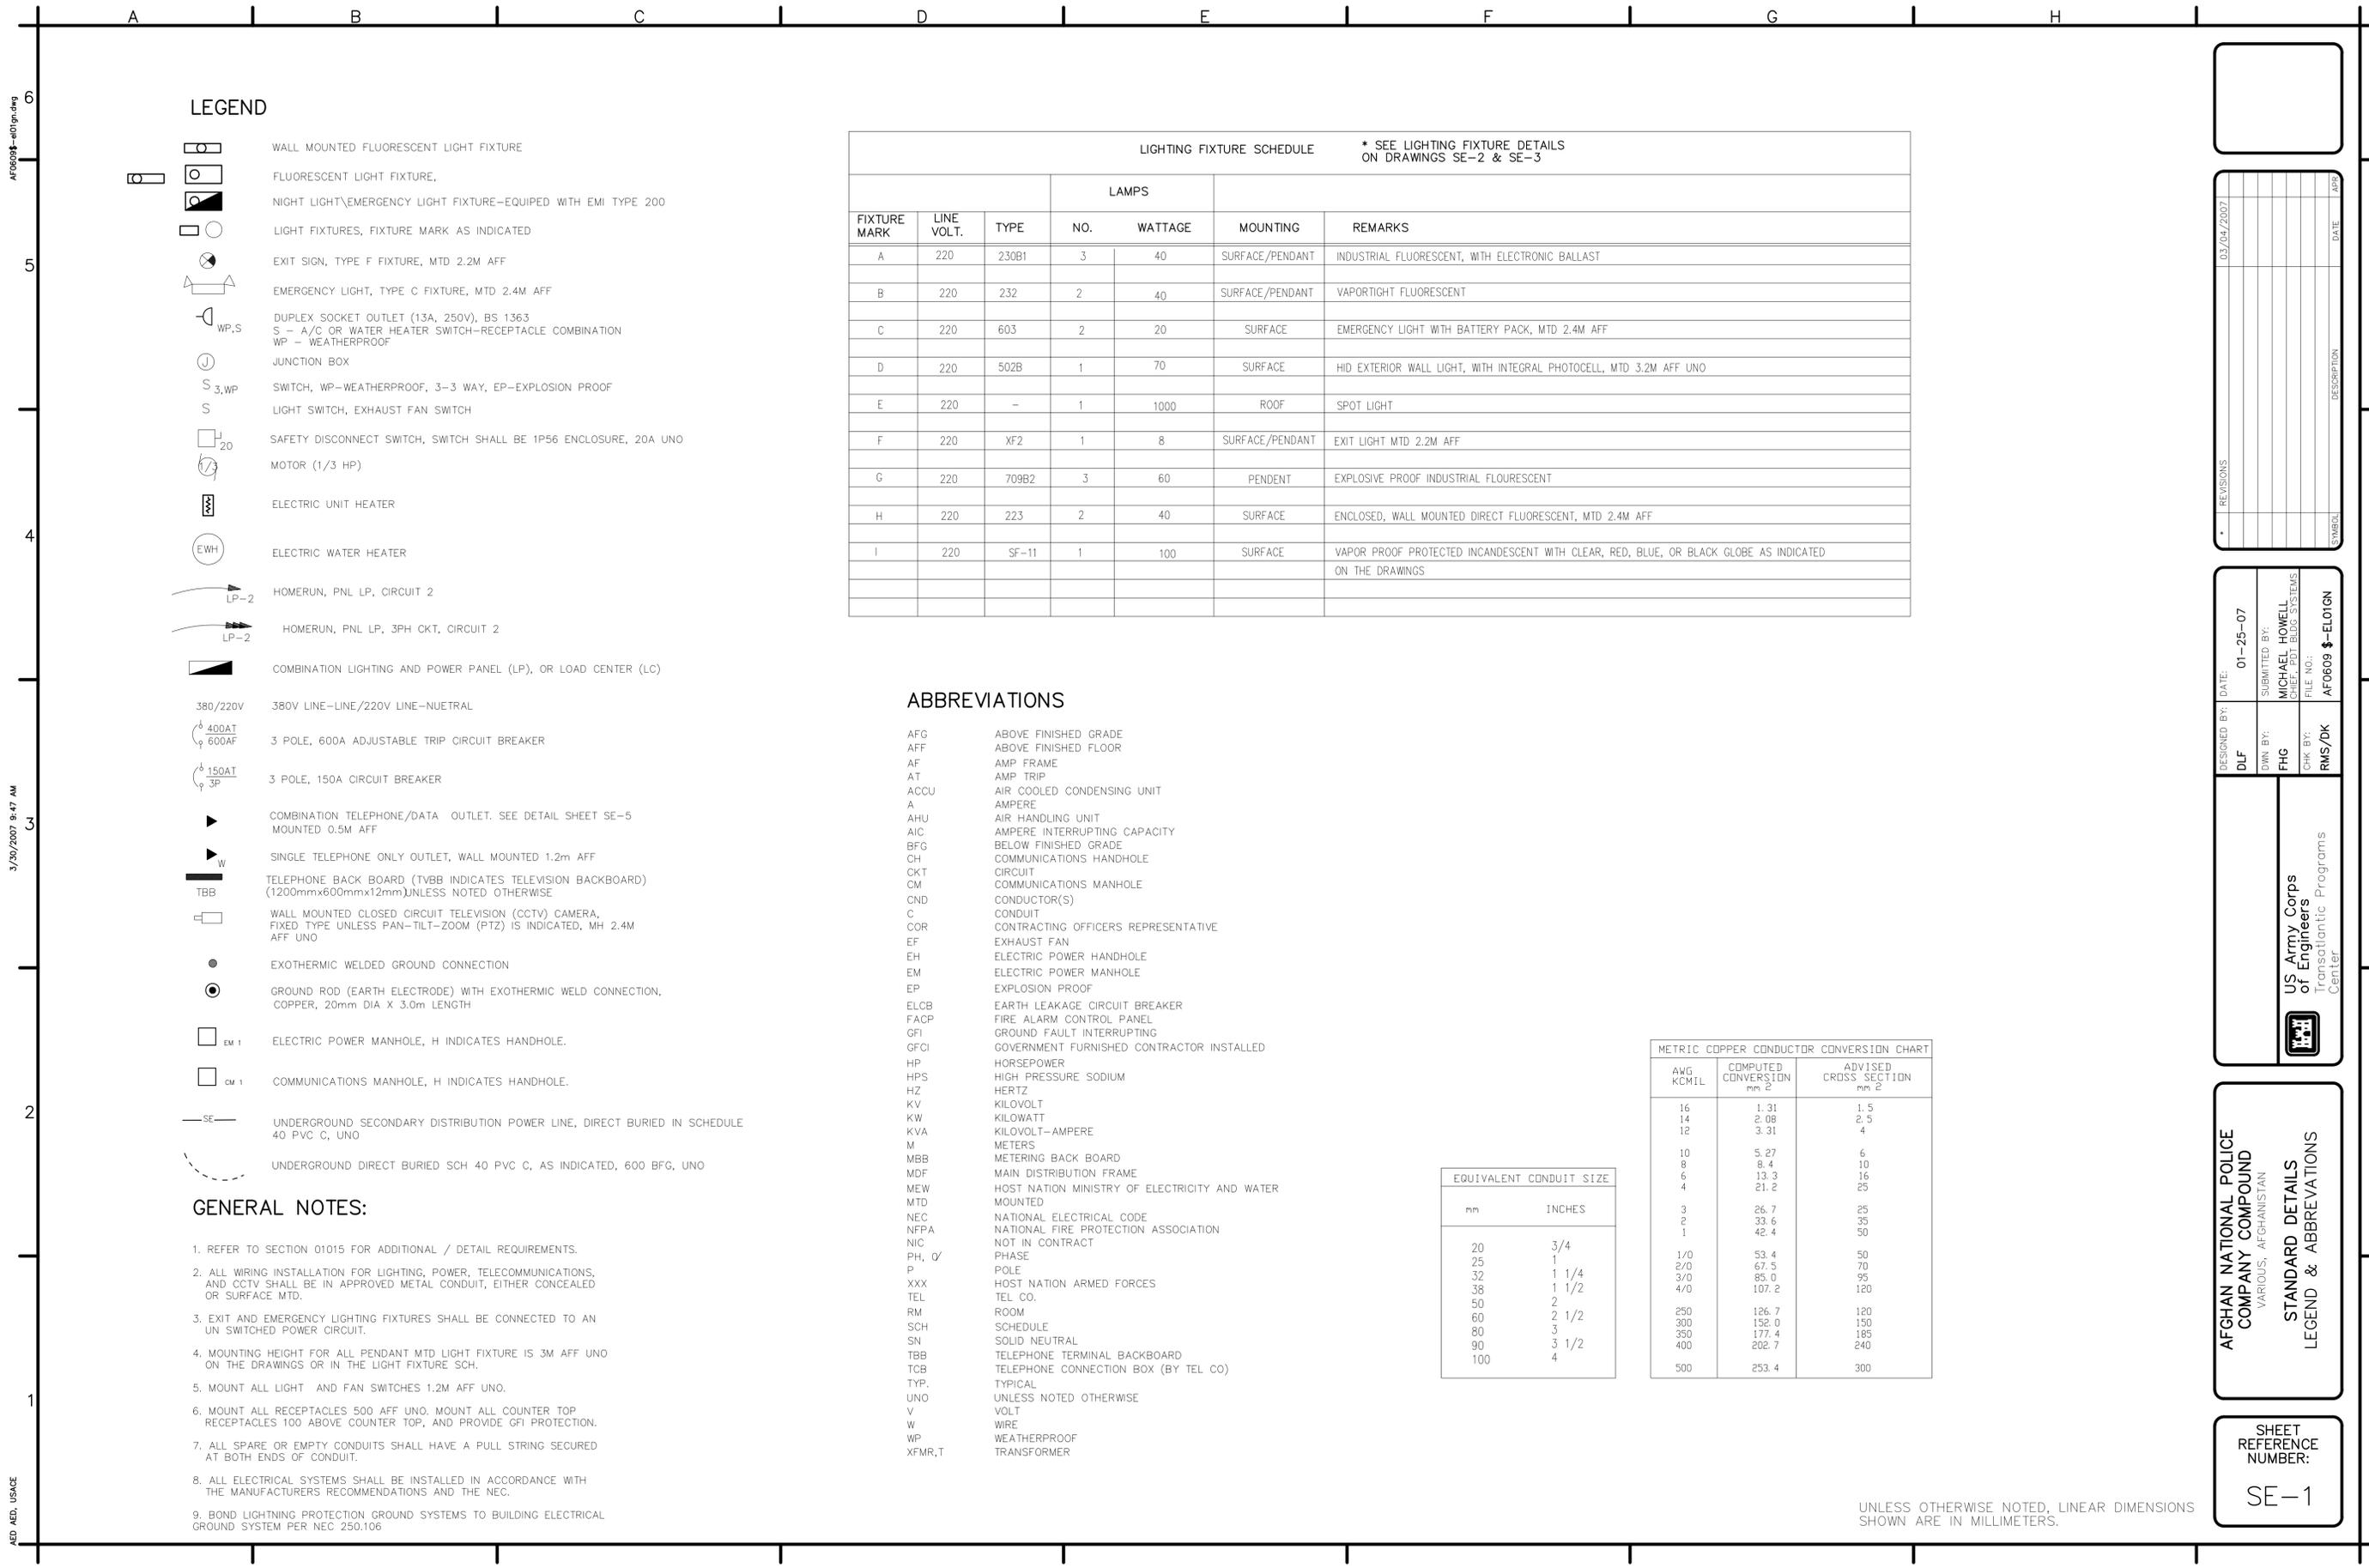

**LEGEND**

- WALL MOUNTED FLUORESCENT LIGHT FIXTURE
- FLUORESCENT LIGHT FIXTURE.
- NIGHT LIGHT\EMERGENCY LIGHT FIXTURE--EQUIPED WITH EMI TYPE 200
- LIGHT FIXTURES, FIXTURE MARK AS INDICATED
- EXIT SIGN, TYPE F FIXTURE, MTD 2.2M AFF
- EMERGENCY LIGHT, TYPE C FIXTURE, MTD 2.4M AFF
- DUPLEX SOCKET OUTLET (13A, 250V), BS 1363  
S - A/C OR WATER HEATER SWITCH-RECEPTACLE COMBINATION  
WP - WEATHERPROOF
- JUNCTION BOX
- SWITCH, WP-WEATHERPROOF, 3-3 WAY, EP-EXPLOSION PROOF
- LIGHT SWITCH, EXHAUST FAN SWITCH
- SAFETY DISCONNECT SWITCH, SWITCH SHALL BE 1P56 ENCLOSURE, 20A UNO
- MOTOR (1/3 HP)
- ELECTRIC UNIT HEATER
- ELECTRIC WATER HEATER
- HOMERUN, PNL LP, CIRCUIT 2
- HOMERUN, PNL LP, 3PH CKT, CIRCUIT 2
- COMBINATION LIGHTING AND POWER PANEL (LP), OR LOAD CENTER (LC)
- 380/220V 380V LINE-LINE/220V LINE-NUETRAL
- 400A/600A 3 POLE, 600A ADJUSTABLE TRIP CIRCUIT BREAKER
- 150A/3P 3 POLE, 150A CIRCUIT BREAKER
- COMBINATION TELEPHONE/DATA OUTLET. SEE DETAIL SHEET SE-5 MOUNTED 0.5M AFF
- SINGLE TELEPHONE ONLY OUTLET, WALL MOUNTED 1.2m AFF
- TELEPHONE BACK BOARD (TVBB INDICATES TELEVISION BACKBOARD) (1200mmx600mmx12mm)UNLESS NOTED OTHERWISE
- WALL MOUNTED CLOSED CIRCUIT TELEVISION (CCTV) CAMERA, FIXED TYPE UNLESS PAN-TILT-ZOOM (PTZ) IS INDICATED, MH 2.4M AFF UNO
- EXOTHERMIC WELDED GROUND CONNECTION
- GROUND ROD (EARTH ELECTRODE) WITH EXOTHERMIC WELD CONNECTION, COPPER, 20mm DIA X 3.0m LENGTH
- EM 1 ELECTRIC POWER MANHOLE, H INDICATES HANDHOLE.
- CM 1 COMMUNICATIONS MANHOLE, H INDICATES HANDHOLE.
- UNDERGROUND SECONDARY DISTRIBUTION POWER LINE, DIRECT BURIED IN SCHEDULE 40 PVC C, UNO
- UNDERGROUND DIRECT BURIED SCH 40 PVC C, AS INDICATED, 600 BFG, UNO

**GENERAL NOTES:**

1. REFER TO SECTION 01015 FOR ADDITIONAL / DETAIL REQUIREMENTS.
2. ALL WIRING INSTALLATION FOR LIGHTING, POWER, TELECOMMUNICATIONS, AND CCTV SHALL BE IN APPROVED METAL CONDUIT, EITHER CONCEALED OR SURFACE MTD.
3. EXIT AND EMERGENCY LIGHTING FIXTURES SHALL BE CONNECTED TO AN UN SWITCHED POWER CIRCUIT.
4. MOUNTING HEIGHT FOR ALL PENDANT MTD LIGHT FIXTURE IS 3M AFF UNO ON THE DRAWINGS OR IN THE LIGHT FIXTURE SCH.
5. MOUNT ALL LIGHT AND FAN SWITCHES 1.2M AFF UNO.
6. MOUNT ALL RECEPTACLES 500 AFF UNO. MOUNT ALL COUNTER TOP RECEPTACLES 100 ABOVE COUNTER TOP, AND PROVIDE GFI PROTECTION.
7. ALL SPARE OR EMPTY CONDUITS SHALL HAVE A PULL STRING SECURED AT BOTH ENDS OF CONDUIT.
8. ALL ELECTRICAL SYSTEMS SHALL BE INSTALLED IN ACCORDANCE WITH THE MANUFACTURERS RECOMMENDATIONS AND THE NEC.
9. BOND LIGHTNING PROTECTION GROUND SYSTEMS TO BUILDING ELECTRICAL GROUND SYSTEM PER NEC 250.106

LIGHTING FIXTURE SCHEDULE						
* SEE LIGHTING FIXTURE DETAILS ON DRAWINGS SE-2 & SE-3						
FIXTURE MARK	LINE VOLT.	TYPE	LAMPS		MOUNTING	REMARKS
			NO.	WATTAGE		
A	220	230B1	3	40	SURFACE/PENDANT	INDUSTRIAL FLUORESCENT, WITH ELECTRONIC BALLAST
B	220	232	2	40	SURFACE/PENDANT	VAPORTIGHT FLUORESCENT
C	220	603	2	20	SURFACE	EMERGENCY LIGHT WITH BATTERY PACK, MTD 2.4M AFF
D	220	502B	1	70	SURFACE	HID EXTERIOR WALL LIGHT, WITH INTEGRAL PHOTOCCELL, MTD 3.2M AFF UNO
E	220	-	1	1000	ROOF	SPOT LIGHT
F	220	XF2	1	8	SURFACE/PENDANT	EXIT LIGHT MTD 2.2M AFF
G	220	709B2	3	60	PENDANT	EXPLOSIVE PROOF INDUSTRIAL FLOURESCENT
H	220	223	2	40	SURFACE	ENCLOSED, WALL MOUNTED DIRECT FLUORESCENT, MTD 2.4M AFF
I	220	SF-11	1	100	SURFACE	VAPOR PROOF PROTECTED INCANDESCENT WITH CLEAR, RED, BLUE, OR BLACK GLOBE AS INDICATED ON THE DRAWINGS

**ABBREVIATIONS**

- AFG ABOVE FINISHED GRADE
- AFF ABOVE FINISHED FLOOR
- AF AMP FRAME
- AT AMP TRIP
- ACCU AIR COOLED CONDENSING UNIT
- A AMPERE
- AHU AIR HANDLING UNIT
- AIC AMPERE INTERRUPTING CAPACITY
- BFG BELOW FINISHED GRADE
- CH COMMUNICATIONS HANDHOLE
- CKT CIRCUIT
- CM COMMUNICATIONS MANHOLE
- CND CONDUCTOR(S)
- C CONDUIT
- COR CONTRACTING OFFICERS REPRESENTATIVE
- EF EXHAUST FAN
- EH ELECTRIC POWER HANDHOLE
- EM ELECTRIC POWER MANHOLE
- EP EXPLOSION PROOF
- ELCB EARTH LEAKAGE CIRCUIT BREAKER
- FACP FIRE ALARM CONTROL PANEL
- GFI GROUND FAULT INTERRUPTING
- GFCI GOVERNMENT FURNISHED CONTRACTOR INSTALLED
- HP HORSEPOWER
- HPS HIGH PRESSURE SODIUM
- HZ HERTZ
- KV KILOVOLT
- KW KILOWATT
- KVA KILOVOLT-AMPERE
- M METERS
- MBB METERING BACK BOARD
- MDF MAIN DISTRIBUTION FRAME
- MEW HOST NATION MINISTRY OF ELECTRICITY AND WATER
- MTD MOUNTED
- NEC NATIONAL ELECTRICAL CODE
- NFPA NATIONAL FIRE PROTECTION ASSOCIATION
- NIC NOT IN CONTRACT
- PH, Ø PHASE
- P POLE
- XXX HOST NATION ARMED FORCES
- TEL TEL CO.
- RM ROOM
- SCH SCHEDULE
- SN SOLID NEUTRAL
- TBB TELEPHONE TERMINAL BACKBOARD
- TCB TELEPHONE CONNECTION BOX (BY TEL CO)
- TYP. TYPICAL
- UNO UNLESS NOTED OTHERWISE
- V VOLT
- W WIRE
- WP WEATHERPROOF
- XFMR,T TRANSFORMER

AWG	COMPUTED CONVERSION	ADVISED CROSS SECTION
KCMIL	mm <sup>2</sup>	mm <sup>2</sup>
16	1.31	1.5
14	2.08	2.5
12	3.31	4
10	5.27	6
8	8.4	10
6	13.3	16
4	21.2	25
3	26.7	25
2	33.6	35
1	42.4	50
1/0	53.4	50
2/0	67.5	70
3/0	85.0	95
4/0	107.2	120
250	126.7	120
300	152.0	150
350	177.4	185
400	202.7	240
500	253.4	300

mm	INCHES
20	3/4
25	1
32	1 1/4
38	1 1/2
50	2
60	2 1/2
80	3
90	3 1/2
100	4

**AFGHAN NATIONAL POLICE COMPANY COMPOUND**  
VARIOUS, AFGHANISTAN

**STANDARD DETAILS**  
LEGEND & ABBREVIATIONS


SHEET REFERENCE NUMBER:  
**SE-1**

AF0609-e01pna.dwg 3/30/2007 9:47 AM AED, MED, USAGE

UNLESS OTHERWISE NOTED, LINEAR DIMENSIONS SHOWN ARE IN MILLIMETERS.



FIXTURE MARK EM1

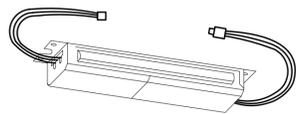

TYPE 200


EMERGENCY BATTERY AND LAMP SUPPLY UNIT FOR FLUORESCENT FIXTURES

THE UNIT SHALL CONFORM TO UL 924 AND BE UL LISTED FOR FIELD OR FACTORY INSTALLATION. THE UNIT SHALL BE RATED FOR USE ON THE VOLTAGE OF THE LIGHTING CIRCUITS, AND SHALL MEET OR EXCEED NFPA 70 TIME AND VOLTAGE REQUIREMENTS. THE UNIT SHALL BE CAPABLE OF AUTOMATICALLY SUPPLYING A MINIMUM OF 15 PERCENT OF THE RATED LUMEN OUTPUT OF A STANDARD 4-FOOT, 36 WATT RAPID START FLUORESCENT LAMP IN ONE MINUTE FOLLOWING THE FAILURE OF THE NORMAL POWER SUPPLY. IT SHALL PROVIDE A MINIMUM OF 60 PERCENT OF THE INITIAL EMERGENCY ILLUMINATION AT THE END OF THE 90-MINUTE DISCHARGE PERIOD. THE BATTERY CHARGER SHALL BE CAPABLE OF FULLY RECHARGING THE BATTERY WITHIN 24 HOURS AFTER THE RETURN OF THE NORMAL POWER SUPPLY AND, UNDER NORMAL OPERATIONS, SHALL TRICKLE CHARGE THE BATTERY TO MAINTAIN IT IN A FULLY CHARGED CONDITION. THE UNIT SHALL BE CAPABLE OF OPERATING AT LEAST ONE OF THE LAMPS IN THE FIXTURE WHICH ALSO HOUSES THE UNIT AND SHALL CONSIST OF A HIGH TEMPERATURE, POCKET-PLATE TYPE OF NICKEL CADMIUM BATTERY, CHARGER, AND ELECTRONIC CIRCUITRY IN ONE COMPACT HOUSING. A CONVENIENTLY LOCATED TEST SWITCH SHALL BE PROVIDED TO TEST THE SOLID-STATE CIRCUITRY AND THE READINESS OF THE BATTERY. THE BATTERY SHALL BE DESIGNED TO REQUIRE NO MAINTENANCE DURING THE EXPECTED LIFE, BE WARRANTED FOR NOT LESS THAN THREE YEARS FROM THE DATE OF THE PURCHASE OF THE UNIT, AND BE FIELD REPLACEABLE WITHOUT REQUIRING REMOVAL OF OTHER COMPONENTS OF THE UNIT. OTHER COMPONENTS OF THE UNIT SHALL BE FULLY WARRANTED FOR NOT LESS THAN 18 MONTHS FROM THE DATE OF PURCHASE OF THE UNIT.

THE EMERGENCY BATTERY AND LAMP SUPPLY UNIT INDICATED ON THIS SHEET SHALL BE PROVIDED AS INDICATED ON OTHER SHEETS, AND ALSO CONFORM TO REQUIREMENTS SPECIFIED OR INDICATED IN THE CONTRACT DOCUMENTS.

ABOVE DESCRIPTION IS PROVIDED TO ESTABLISH ACCEPTABLE QUALITY OF FIXTURE. CONTRACTOR SHALL PROVIDE ALOCALLY AVAILABLE SIMILAR QUALITY FIXTURE COMPLYING WITH IEC (EUROPEAN), BS (BRITISH STANDARD), VDE/DIN (GERMAN STANDARD) AND IN COMPLIANCE WITH THE REQUIREMENTS OF STATE OF QATAR MINISTRY OF ELECTRICITY AND WATER.

FIXTURE MARK I

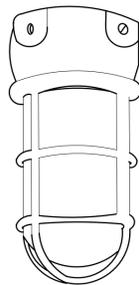

TYPE SF11

FEATURES

LAMP TYPE: INCANDESCENT BULB: 100W  
GLASS GLOBE CLEAR, BLUE, RED, OR BLACK AS INDICATED ON THE DRAWINGS

PROFILE: 1 LAMP  
SHIELDING: CLEAR GLASS GLOBE

OPTIONS

GLASS GLOBE: CLEAR, RED, BLUE, OR BLACK  
LAMP TYPE: 75W, 100W, 150W  
MOUNTING: PENDANT OR SURFACE  
SHIELDING: HEAT RESISTANT

NOM. DIMENSIONS: 111mm X 251mm

GENERAL DESCRIPTION

HOUSING: 30 PERCENT GLASS FILLED THERMOPLASTIC POLYESTER  
ELECTRICAL: 220 - 240 VOLT  
FINISH: MOLDED IN NON-GRAYING FINISH

SURFACE MOUNTED INCANDESCENT VAPOR TIGHT JELLY JAR WITH WIRE GUARD

NOT TO SCALE

FIXTURE MARK G



TYPE 709


LEFT END VIEW SIDE VIEW  
FOUR-FOOT INDUSTRIAL LIGHTING FIXTURE FOR USE IN CLASS I, DIV. 1 AND 2, GROUPS C AND D; CLASS II, DIV. 1 AND 2, GROUPS E, F, AND G, AND CLASS III LOCATIONS.

FIRST SUFFIX	DESCRIPTION	SECOND SUFFIX	DESCRIPTION
A	TWO LAMPS	1	RATED FOR RAPID START 40 WATT, 430 mA LAMPS
B	THREE LAMPS	2	RATED FOR 60 WATT, 800 mA LAMPS

FIXTURE SHALL CONFORM TO UL 595 AND 844 OR SIMILAR INTERNATIONAL STANDARD. FIXTURE SHALL BE SUITABLE FOR LOCATIONS WHERE HAZARDOUS FUMES, GASES, OR DUST ARE PRESENT AND FOR WET LOCATIONS IF SPECIFIED IN OTHER CONTRACT DOCUMENTS. FIXTURE, EXCLUDING REFLECTORS, SHALL BE CONSTRUCTED OF COPPER-FREE ALUMINUM AND SHALL BE PROVIDED WITH LAMPS, TEMPERED, HEAT AND IMPACT RESISTANCE LAMP TUBES. REFLECTORS SHALL BE HEAVY GAUGE EXTRUDED ALUMINUM WHICH SHALL HAVE A HIGH GLOSS REFLECTIVE FINISH. FIXTURE SHALL BE CAPABLE OF BEING RELAMPED FROM EITHER END AND SHALL BE PROVIDED WITH LAMP GUIDES AT EACH END FOR EASE OF RELAMPING. LAMP ACCESS COVERS SHALL BE INTERCHANGEABLE, SCREW TYPE, WITH NEOPRENE "O-RING" SEALS. SOCKETS ON BOTH ENDS SHALL BE SPRING LOADED FOR MAXIMUM SHOCK AND VIBRATION PROTECTION, AND SHALL BE THE T-12 MEDIUM BI-PIN TYPE FOR THE 40 WATT LAMPS AND THE T-12 RECESSED TYPE FOR THE 60 AND 110 WATT LAMPS UNLESS OTHERWISE APPROVED. BALLAST SHALL BE ELECTRONIC. REPLACEMENT OF BALLAST SHALL BE FEASIBLE WITH FIXTURE IN PLACE. FIXTURE SHALL BE FACTORY SEALED AND SHALL BE SUITABLE FOR VERTICAL OR HORIZONTAL MOUNTING WITH 360 DEGREES PERMISSIBLE. FIXTURE SHALL HAVE 90 DEGREES AND 45 DEGREES MOUNTING PROVISIONS AS STANDARD.

NOTE: ABOVE DESCRIPTION IS PROVIDED TO ESTABLISH ACCEPTABLE QUALITY OF FIXTURE. CONTRACTOR SHALL PROVIDE A LOCALLY AVAILABLE SIMILAR QUALITY FIXTURE COMPLYING WITH IEC (EUROPEAN), BS (BRITISH STANDARD) OR VDE/DIN (GERMAN STANDARD) AND IN COMPLIANCE WITH MEW REQUIREMENTS.

FIXTURE MARK H

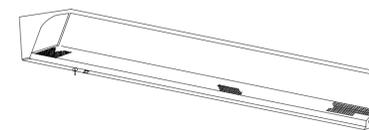


TYPE 223  
TWO LAMPS

ENCLOSED, WALL MOUNTED, DIRECT AND/OR INDIRECT FLUORESCENT FIXTURE

FIXTURE SHALL BE CONSTRUCTED OF COLD-ROLLED STEEL AND SHALL CONFORM TO UL 1570 OR SIMILAR INTERNATIONAL STANDARD. FERROUS METAL SURFACES SHALL BE TREATED WITH 5-STAGE COATING OF ZINC PHOSPHATE AND FINISHED IN BAKED WHITE ENAMEL. SEAMS SHALL BE SEALED OR GASKETED TO PREVENT LIGHT LEAKAGE. THE LENS SHALL BE 0.125 INCH NOMINAL THICKNESS (MINIMUM 0.115 INCH) OF 100 PERCENT VIRGIN CLEAR ACRYLIC PLASTIC, WITH A REGULAR ARRAY OF PRISMATIC ELEMENTS ON ONE SURFACE AND SMOOTH ON THE OTHER. RECEPTACLE SHALL BE 2-POLE, 3-WIRE, RATED AT 15 AMPERES AND 125 VOLTS, AND SHALL BE OF THE GROUNDING TYPE. ON/OFF PULL CHAIN SWITCH SHALL BE PROVIDED FOR DOWNLIGHT. UPWARD LIGHT SHALL BE CONTROLLED FROM A WALL SWITCH. FIXTURE SHALL HAVE KNOCKOUTS IN THE BACK FOR WIRING THROUGH AN OUTLET BOX AND A GROUNDING TERMINAL. ELECTRONIC BALLAST(S) SHALL BE WHICH HAS BEEN APPROVED FOR THE APPLICATION BY THE CERTIFIED BALLAST MANUFACTURERS. FIXTURE SHALL BE PREWIRED.

NOTE: ABOVE DESCRIPTION IS PROVIDED TO ESTABLISH ACCEPTABLE QUALITY OF FIXTURE. CONTRACTOR SHALL PROVIDE A LOCALLY AVAILABLE SIMILAR QUALITY FIXTURE COMPLYING WITH IEC (EUROPEAN), BS (BRITISH STANDARD) OR VDE/DIN (GERMAN STANDARD) AND IN COMPLIANCE WITH MEW REQUIREMENTS.

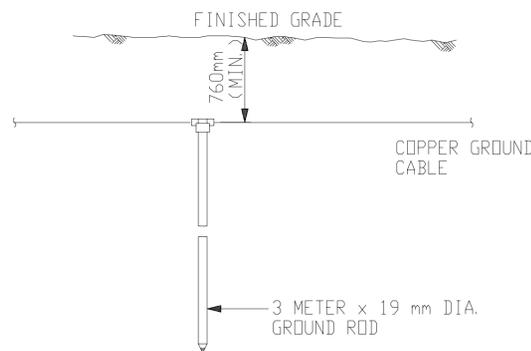


NOTES:

1. CONDUCTOR SIZE SHALL BE AS INDICATED ON PLANS.
2. EXOTHERMIC WELDS SHALL BE AS RECOMMENDED BY MANUFACTURER FOR THE SIZE OF CONNECTION AND MATERIAL INVOLVED. SEE DETAIL 5 ON SHEET SE-7.

BELOW GRADE GROUNDING ROD DETAIL

NOT TO SCALE

DETAIL 1  
NOT TO SCALE

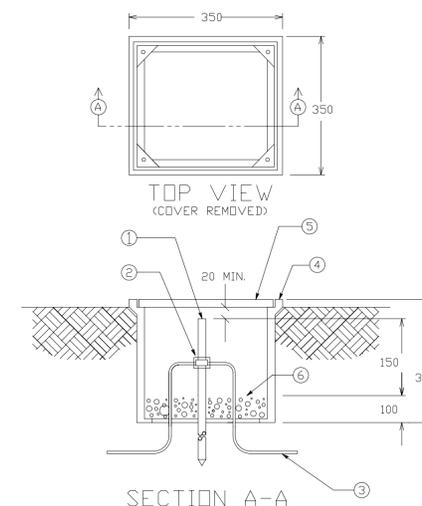

MATERIAL LIST

- |  |  |
|--|--|
| ① GROUND ROD                                   | ④ POLYMER CONCRETE FIBERGLASS REINFORCED BOX |
| ② EXOTHERMIC WELD                              | ⑤ COVER FOR ABOVE BOX                        |
| ③ GROUNDING CONDUCTOR 70mm <sup>2</sup> COPPER | ⑥ GRAVEL OR CRUSHED STONE                    |

GROUND ROD ACCESS BOX INSTALLATION DETAIL

NOT TO SCALE

DETAIL 2  
NOT TO SCALE

NO.	REVISIONS	DATE	APPROVED
1			

DESIGNED BY: DLF	DATE: 01-25-07
DRAWN BY: FHG	SUBMITTED BY: MICHAEL HOWELL
CHECKED BY: RMS	CLIENT: DTD BLDG SYSTEMS
FILE NO.: AF0609	PROJECT: ELO3DT

US Army Corps of Engineers  
Transatlantic Programs Center

AFGHAN NATIONAL POLICE COMPANY COMPOUND  
VARIOUS, AFGHANISTAN

STANDARD DETAILS  
STANDARD LIGHTING DETAILS





SHEET REFERENCE NUMBER:  
SE-3



AF0609-e (Std. dng)


3/20/2007 9:56 AM

AED MED. USACE

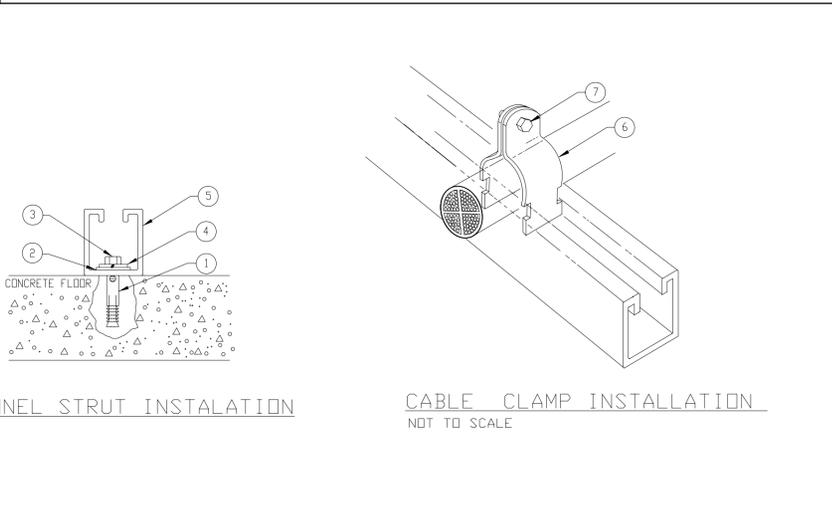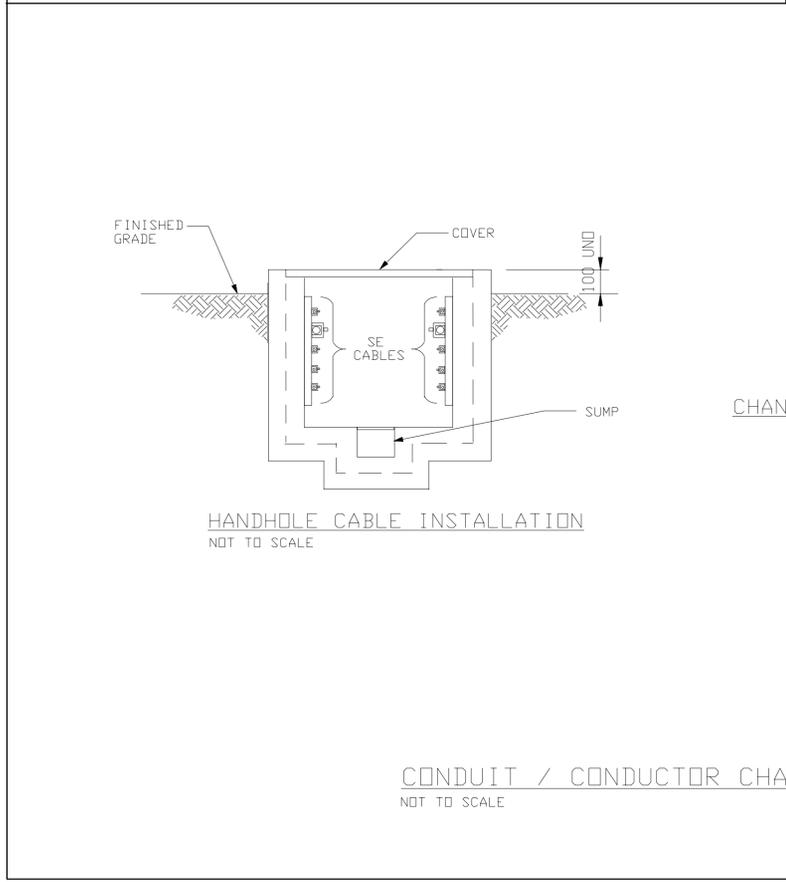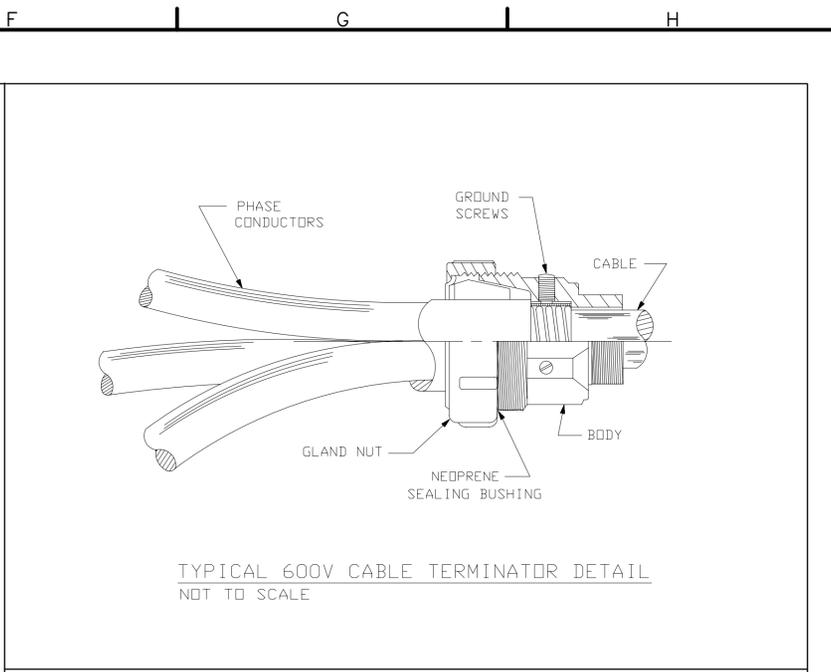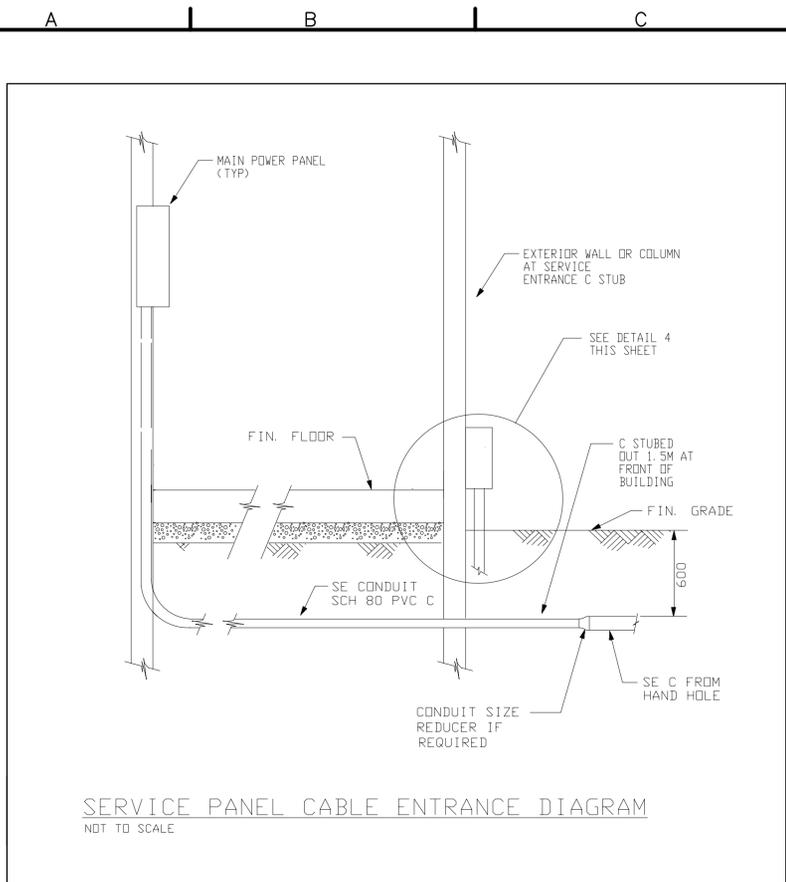

CHANNEL SYSTEM LIST OF MATERIALS

ITEM	SML	DESCRIPTION	PART NO/NSN	UI	QTY
1		SHIELD, EXPANSION			
2		WASHER, FLAT 3/8" ID			
3		BOLT, LAG, HEX HEAD, 3/8" -16 X 1 1/4"			
4		WASHER, LOCK 3/8" ID			
5		CHANNEL, COND. SLOTTED 1-5/8"			
6		CONDUIT / CONDUCTOR CLAMP			
7		SLOTTED HEX MACHINE SCREW & SQUARE NUT			

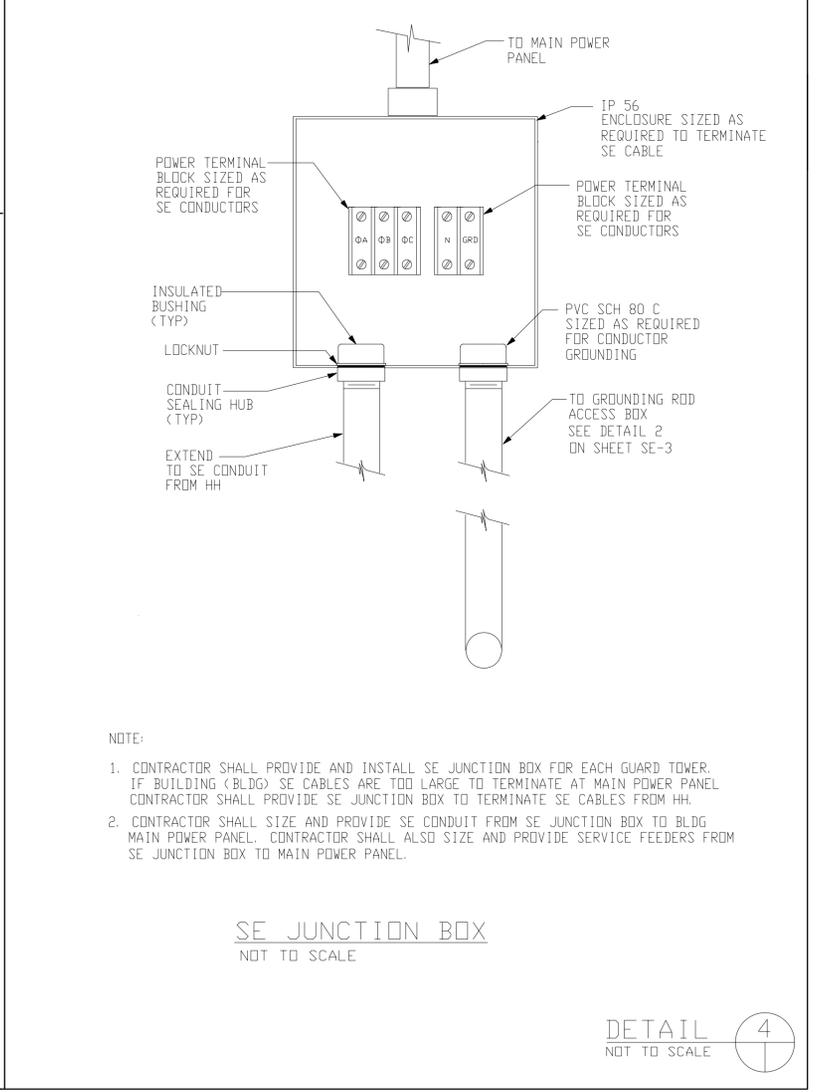

NOTE:

- CONTRACTOR SHALL PROVIDE AND INSTALL SE JUNCTION BOX FOR EACH GUARD TOWER. IF BUILDING (BLDG) SE CABLES ARE TOO LARGE TO TERMINATE AT MAIN POWER PANEL CONTRACTOR SHALL PROVIDE SE JUNCTION BOX TO TERMINATE SE CABLES FROM HH.
- CONTRACTOR SHALL SIZE AND PROVIDE SE CONDUIT FROM SE JUNCTION BOX TO BLDG MAIN POWER PANEL. CONTRACTOR SHALL ALSO SIZE AND PROVIDE SERVICE FEEDERS FROM SE JUNCTION BOX TO MAIN POWER PANEL.

DETAIL 4  
NOT TO SCALE

UNLESS OTHERWISE NOTED, LINEAR DIMENSIONS SHOWN ARE IN MILLIMETERS.

SYMBOL	DESCRIPTION	DATE	APP

DESIGNED BY: DLF	DATE: 01-25-07
DOWN BY: FHG	SUBMITTED BY: MICHAEL HOWELL
CHK BY: RMS	CHECKED BY: MICHAEL HOWELL
	FILE NO.: AF0609 - EL05DT

US Army Corps of Engineers  
Transatlantic Programs Center

AFGHAN NATIONAL POLICE  
COMPANY COMPOUND  
VARIOUS, AFGHANISTAN

STANDARD DETAILS  
ELECTRICAL

SHEET REFERENCE NUMBER:  
SE-5





AF0609-e-0808t.dwg

6

5

4

3

2


1

3/20/2007 10:10 AM


AED AED, USACE

A B C D E F G H


CONSTRUCTION REQUIREMENTS				
CLEAR MINIMUM INSIDE REQUIREMENTS FOR INSTALLATION AND MAINTENANCE PURPOSES				
TYPE	HEIGHT	LENGTH	WIDTH	SUMP DEPTH
HH	1.2M	1.2M	1.2M	0.3M
MINIMUM CONCRETE THICKNESS				
HANDHOLE WALLS TOP, AND FLOORS		SUMP WALLS AND FLOOR		
150mm		100mm		
MINIMUM REINFORCING				
1. BARS WILL BE A MINIMUM OF 13Ø ROUND DEFORMED. 2. WALLS AND FLOOR WILL HAVE BARS AT 200mm MAXIMUM ON CENTERS WITH A MINIMUM 300mm HOOK AT CORNERS AND INTERSECTIONS. 3. THE TOP SHALL HAVE BARS INSTALLED AS SHOWN AT A MINIMUM OF 50mm FROM THE OPENING AND WITH A MINIMUM 100mm SPACING BETWEEN BARS.				
<b>NOTE:</b> REINFORCING SHALL BE INCREASED WHERE REQUIRED TO SUIT ACTUAL INSTALLATION. MINIMUM REQUIREMENTS ARE FOR A H20 WHEEL LOADING <ASSHTO>.				

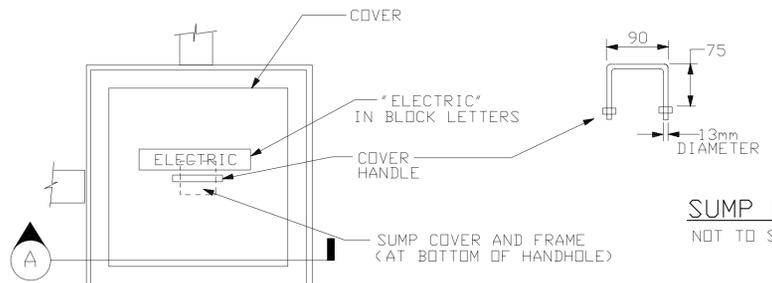


HANDHOLE COVER DETAIL NOT TO SCALE

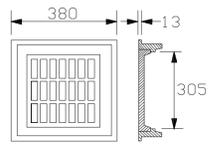


SUMP FRAME AND COVER DETAIL NOT TO SCALE

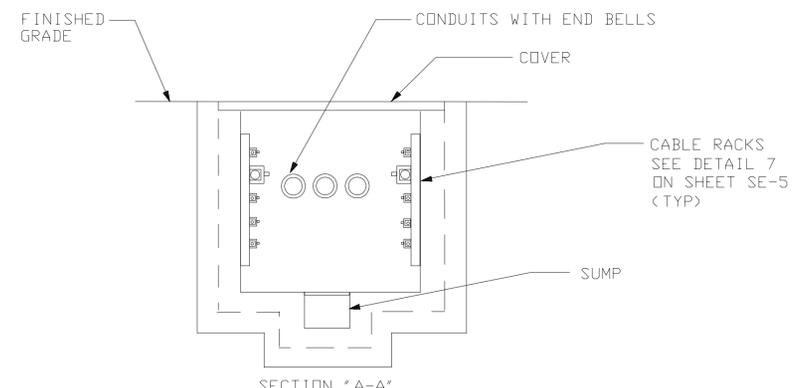

HANDHOLE DETAIL NOT TO SCALE

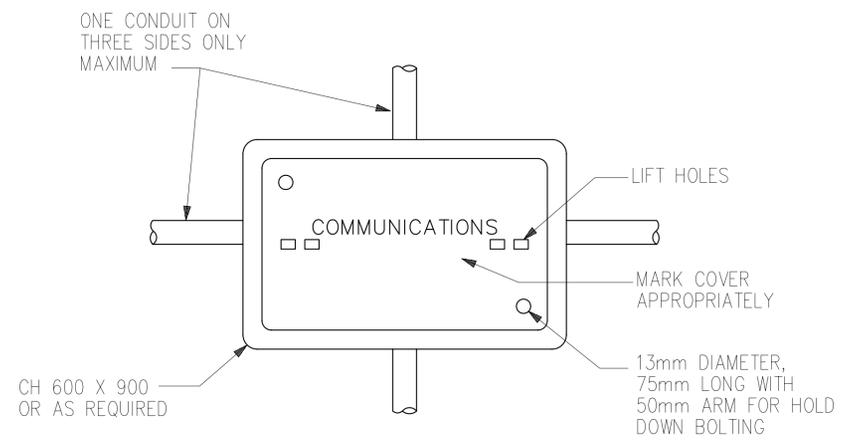

PLAN

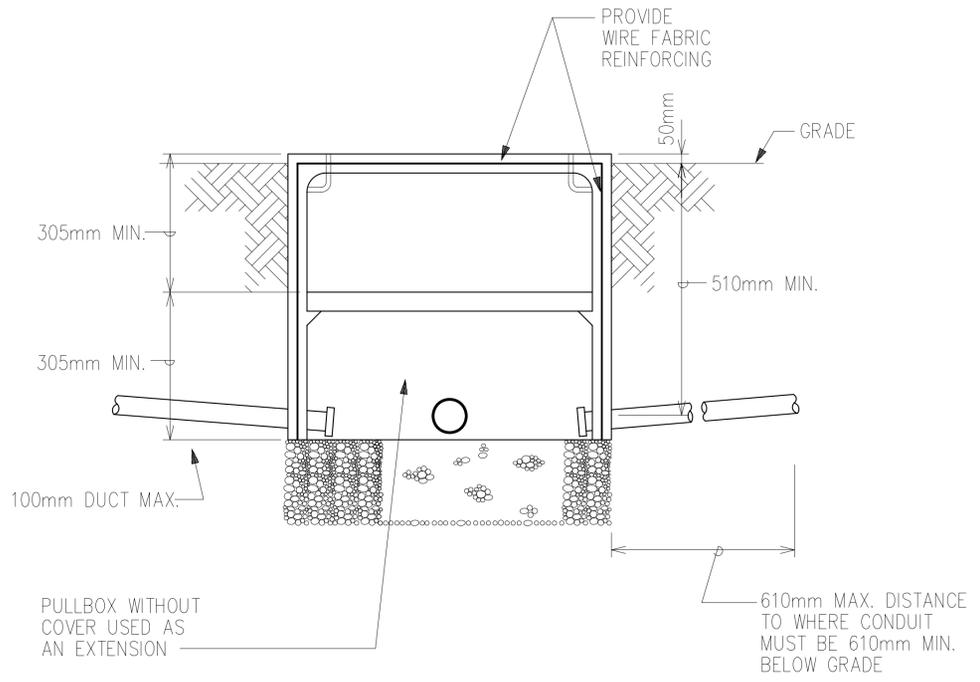

ELEVATION

COMMUNICATIONS AND SIGNAL CIRCUIT

PULLBOX DETAIL

CONTRACTOR MAY PROVIDE POURED CONCRETE BOX AS OPTION, CONTRACTOR MUST SUBMIT SHOP DRAWINGS FOR REVIEW.

UNLESS OTHERWISE NOTED, LINEAR DIMENSIONS SHOWN ARE IN MILLIMETERS.

REVISIONS	DATE	APP
	03/04/2007	

DESIGNED BY: DLF	DATE: 01-25-07
DRAWN BY: FHG	SUBMITTED BY: MICHAEL HOWELL
CHECKED BY: RMS/DK	CHEF, BDT, BLDG SYSTEMS
FILE NO.: AF0609	FILE NO.: EL08DT

US Army Corps of Engineers  
Transatlantic Programs Center

AFGHAN NATIONAL POLICE  
COMPANY COMPOUND  
VARIOUS, AFGHANISTAN

STANDARD DETAILS  
HAND HOLE DETAILS

SHEET REFERENCE NUMBER:  
SE-8

**Economic Surveillance- Section I**

**SAFETY EXPOSURE REPORT**

**DATE**

*(USACE Supplement 1 to AR 385-40)*

**INSTRUCTIONS**

This report is due to the Contracting Officers' Representative (COR) no later than the 25th of each month. Contractor progress payments will not be processed until this report has been submitted.

Be sure to include the complete Contract Number including task order number.

FROM AED:

- RESIDENT ENGINEER
- PROJECT ENGINEER
- PROJECT MANAGER

\_\_\_\_\_  
SIGNATURE

TO AED:

SAFETY & OCCUPATIONAL HEALTH OFFICE

**PRIME CONTRACTOR NAME**

**SUB-CONTRACTORS NAME**

**CONTRACT NUMBER AND SHORT TITLE:**

**SITE LOCATION (nearest city and province or latitude and longitude)**

**MANHOURS THIS MONTH**

**MONTH**

**TOTAL MANHOURS YEAR TO DATE**

**Prepared by (TYPE NAME and TITLE)**

**SIGNATURE**

**CERTIFIED CONTRACTOR PROJECT  
MANAGER**

**SIGNATURE**

## Economic Surveillance-Section II

**INJURY AND ILLNESS LOG**

**DATE:**

*(USACE Supplement 1 to AR 385-40)*

**CONTRACT NUMBER AND SHORT TITLE:**

This report is due to the Contracting Officers' Representative (COR) no later than the 25th of each month. Contractor progress payments will not be processed until this report has been submitted.

Attach an additional sheet if more space is needed.

**List all recordable injury cases during the month where medical treatment was administered.**

Name	Type Injury	Date of Injury	Date ENG Form 3394 Submitted to COR
1			
2			
3			
4			
5			

**1<sup>st</sup> Aid cases during the month. List all non-recordable injuries where first aid was administered.**

Name	Type Injury	Date of Injury	Return to Duty	Remarks
1				
2				
## Economic Surveillance-Section III

**ECONOMIC ANALYSIS REPORT**

**DATE:**

**CONTRACT NUMBER AND SHORT TITLE:**

**SITE LOCATION (nearest city and province or latitude and longitude)**

<b>Employment</b>	<b>Average Number of Employees per Day</b>		<b>Average Salary per Day</b>	
	<b>Afghan Employees</b>	<b>International Employees</b>	<b>Afghan Employees</b>	<b>International Employees</b>
Unskilled Labor				
Semi Skilled Labor				
Skilled Labor				
Technical				
Supervisory				
Management				
<b>Total</b>				

### **Expenditures (include Prime and Subcontractors)**

	<b>Local Expenditures (US\$) per Month</b>	<b>International Expenditures (US\$) per Month</b>
Sub Contracts		
Life Support		
Building Materials		
Equipment		
Security		
<b>Total</b>		