

SYMBOL	DESCRIPTION	DATE	APP


DESIGNED BY:	DATE:	09-30-09
DWN BY:	SUBMITTED BY:	BAKER
AAR	CHK BY:	KRC
FILE NO.:	ANPSDA-101XXX	

Michael Baker Jr., Inc.
A unit of Michael Baker Corporation
100 Airside Drive
Moon Township PA 15108
www.mbakercorp.com


STANDARD DESIGN
BARRACK BUILDING, 2-STORY (662 GSM)
ELECTRIC HEAT OPTION
FIRST FLOOR PLAN

SHEET REFERENCE NUMBER:
A1

100% SUBMISSION

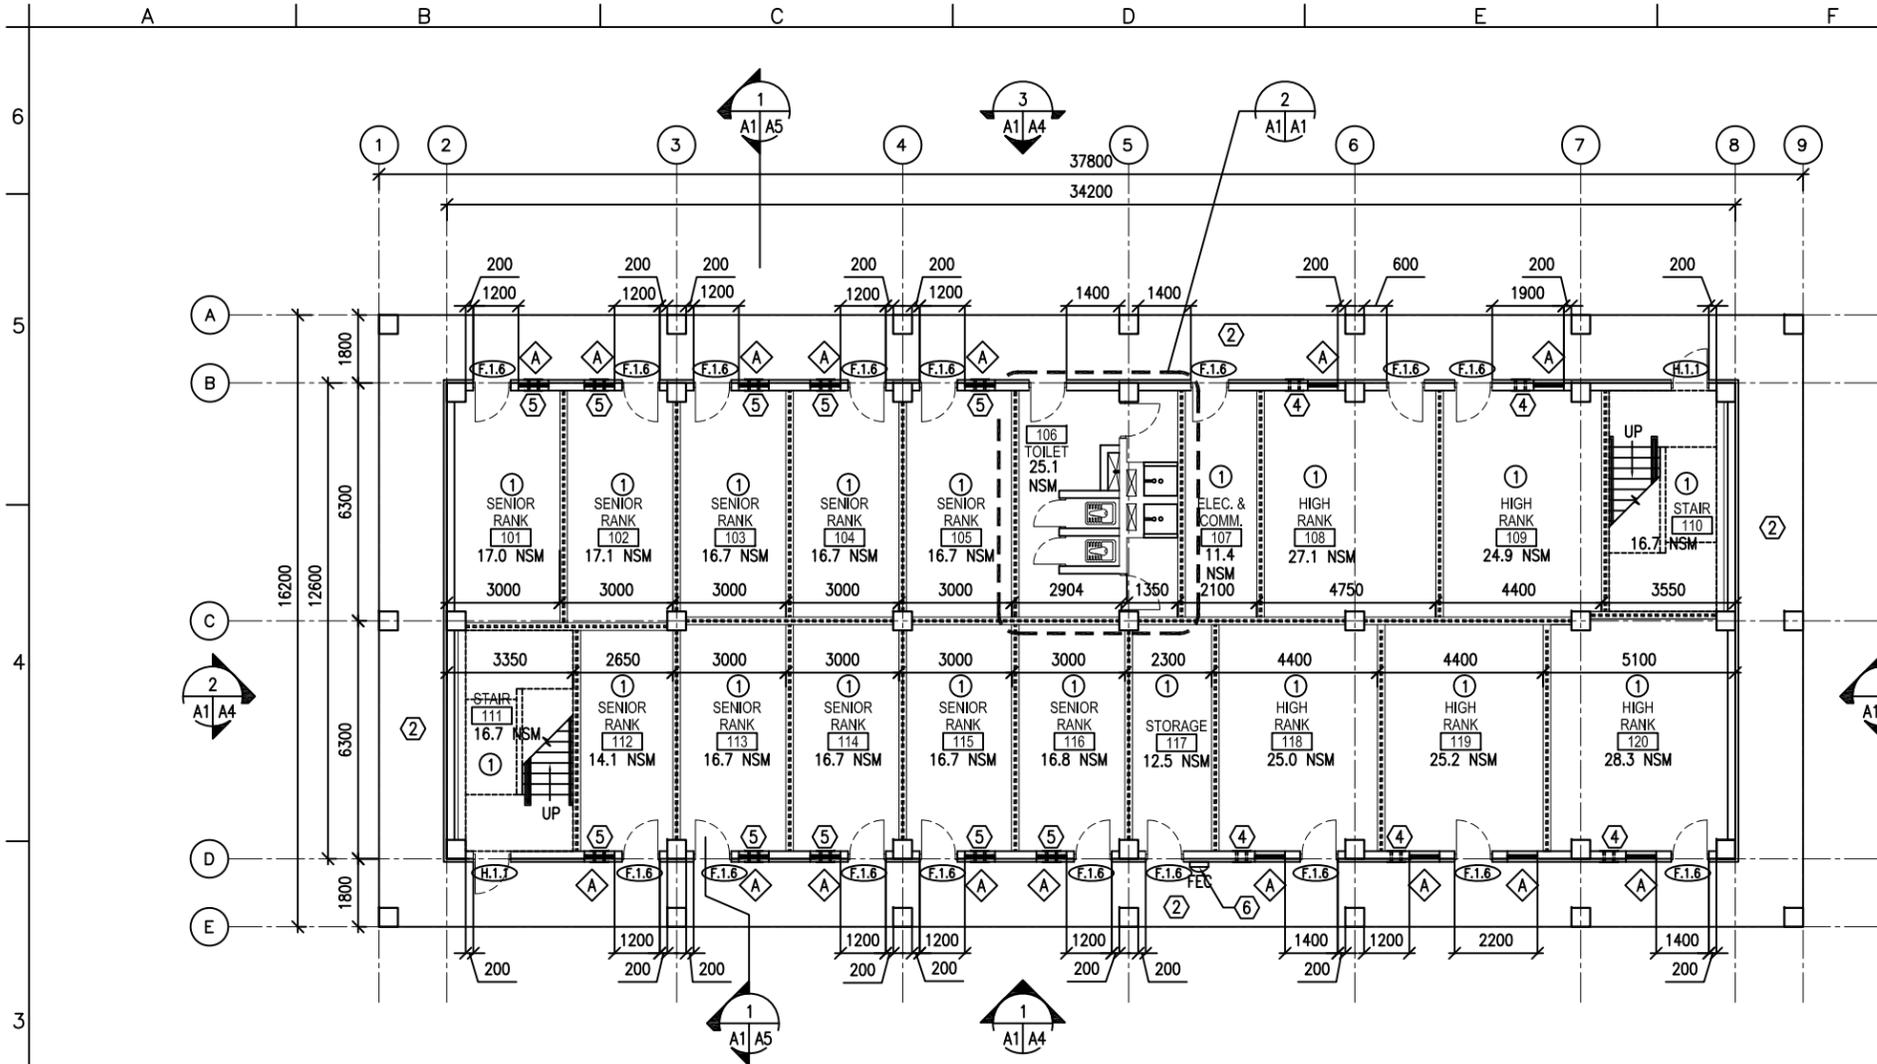

1
A1 | A1
FIRST FLOOR PLAN
SCALE: 1:100
FIRST FLOOR - 431.0 GSM
SECOND FLOOR - 431.0 GSM
TOTAL -862.0 GSM

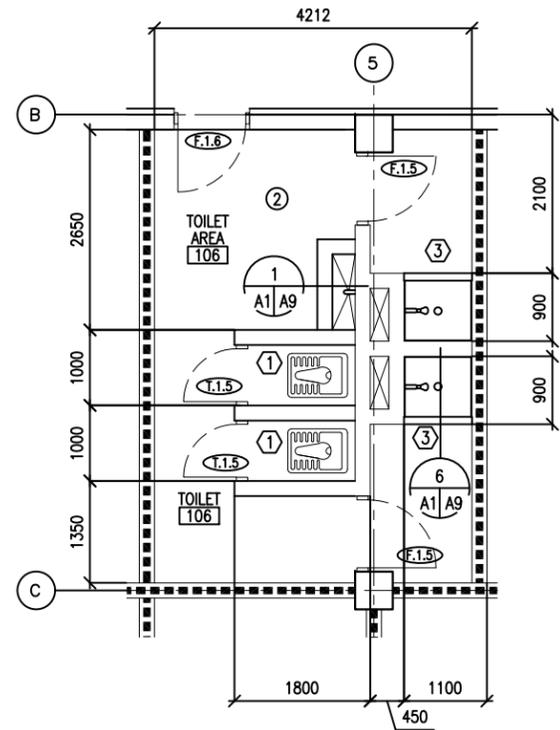

2
A1, A2 | A1
ENLARGED TOILET PLAN
SCALE: 1:150

GENERAL NOTES:

- A. INTERIOR PARTITIONS SHALL BE 200 MM CMU UNLESS NOTED OTHERWISE
- B. OPENINGS FOR DOORS SHALL BE LOCATED 200 MM FROM THE ADJACENT WALL UNLESS NOTED OTHERWISE
- C. SURFACES TO BE PAINTED SHALL BE CLEAN AND FREE OF FOREIGN MATTER BEFORE APPLICATION OF PAINT. CLEANING SHALL BE SCHEDULED SO THAT DUST AND OTHER CONTAMINANTS WILL NOT FALL ON WET, NEWLY PAINTED SURFACES.
- D. CONCRETE AND INTERIOR MASONRY SURFACES GROUTED SOLID SHALL BE ALLOWED TO DRY AT LEAST 30 DAYS BEFORE PAINTING EXCEPT CONCRETE SLAB ON GRADE WHICH SHALL BE ALLOWED TO CURE 90 DAYS BEFORE PAINTING.
- E. PAINTS CONTAINING LEAD IN EXCESS OF 0.06 PERCENT BY WEIGHT OF THE TOTAL NONVOLATILE CONTENT SHALL NOT BE USED.
- F. MERCURIAL FUNGICIDES SHALL NOT BE USED IN OIL-BASE PAINT.
- G. REMOVE LOOSE DIRT AND CLEAN SURFACES BEFORE PAINTING. APPLY PAINT TO INTERIOR STRUCTURAL RIGID FRAMINGS AND CEILINGS AND TEST FOR ADHESION. PRIMER COAT FOR MASONRY. INITIAL FIRST COAT WITH AN ACRYLIC LATEX PAINT FOR EXTERIOR SURFACES AND A SECOND COAT WITH A WATER REPELLENT ACRYLIC LATEX PAINT.
- H. METAL DOORS AND FRAMES SHALL RECEIVE A PRIMER COAT PLUS TWO COATS OF PAINT.
- I. DIMENSIONS ARE TO STRUCTURAL COLUMN GRID, EDGE OF WINDOW OPENINGS, AND TO HINGE SIDE OF DOOR OPENINGS.
- J. PROVIDE 1 HOUR FIRE RATED PARTITIONS IN ACCORDANCE WITH NFPA 101, 28.3.7.1. AND TABLE 28.3.2.2.2. FILL ANULAR SPACE AT ANY AND ALL FLOOR, WALL OR CEILING PENETRATIONS WITH APPROPRIATE FIRE STOPPING MATERIALS.

ROOM FINISHES:

- 1. WALLS: PAINTED PLASTER,
FLOOR: SEALED CONCRETE
CEILING: PAINTED PLASTER APPLIED TO STRUCTURE
- 2. WALLS: 2400 MM HIGH CERAMIC TILE WAINSCOT,
PAINTED PLASTER ABOVE WAINSCOT
FLOOR: CERAMIC TILE
CEILING: PAINTED PLASTER

KEY NOTES:

- 1. TYPICAL TOILET STALL LAYOUT - RE: DETAIL 2/A9
- 2. CONCRETE SIDEWALK RE: 2/A10 AND 3/A10
- 3. SHOWER CURTAIN (TYP)
- 4. TWO-PIECE WALL THIMBLE AND TRIM PLATE FOR OPTIONAL WOOD BURNING STOVE CHIMNEY PIPE. STOVE AND PIPE BY OTHERS.
- 5. TWO-PIECE WALL THIMBLE AND TRIM PLATE MOUNTED IN WALL ABOVE WINDOW.
- 6. PROVIDE FEC AT STORAGE ROOM IN ACCORDANCE WITH NFPA 101, 28.3.5.8.

LEGEND:

- (F.1.4) DOOR TYPE, SEE SHEET A8
- (A) WINDOW TYPE, SEE SHEET A8
- (X) KEY NOTE
- FEC FIRE EXTINGUISHER CABINET
- 1-HOUR RATED PARTITION
- (1) ROOM FINISH TYPE DESIGNATION
- =DS METAL DOWNSPOUT

B9

UNLESS OTHERWISE NOTED, LINEAR DIMENSIONS SHOWN ARE IN MILLIMETERS (MM)
SCALE: 1: 50
SCALE: 1: 100