


DH-124 at sta. 290, centerline.  
 DH-133 at sta. 470, centerline.  
 Space DH-125 – DH-132 at 20 meters between along centerline.  
 DH-124 – DH-133 shall be 6 meters deep from existing ground surface.

The primary intent of DH-124 – DH-133 is to obtain data to evaluate erodibility

DH-121 – DH-123 shall be drilled to bottom elevation 1015 m and shall include pressure testing at 3 m intervals

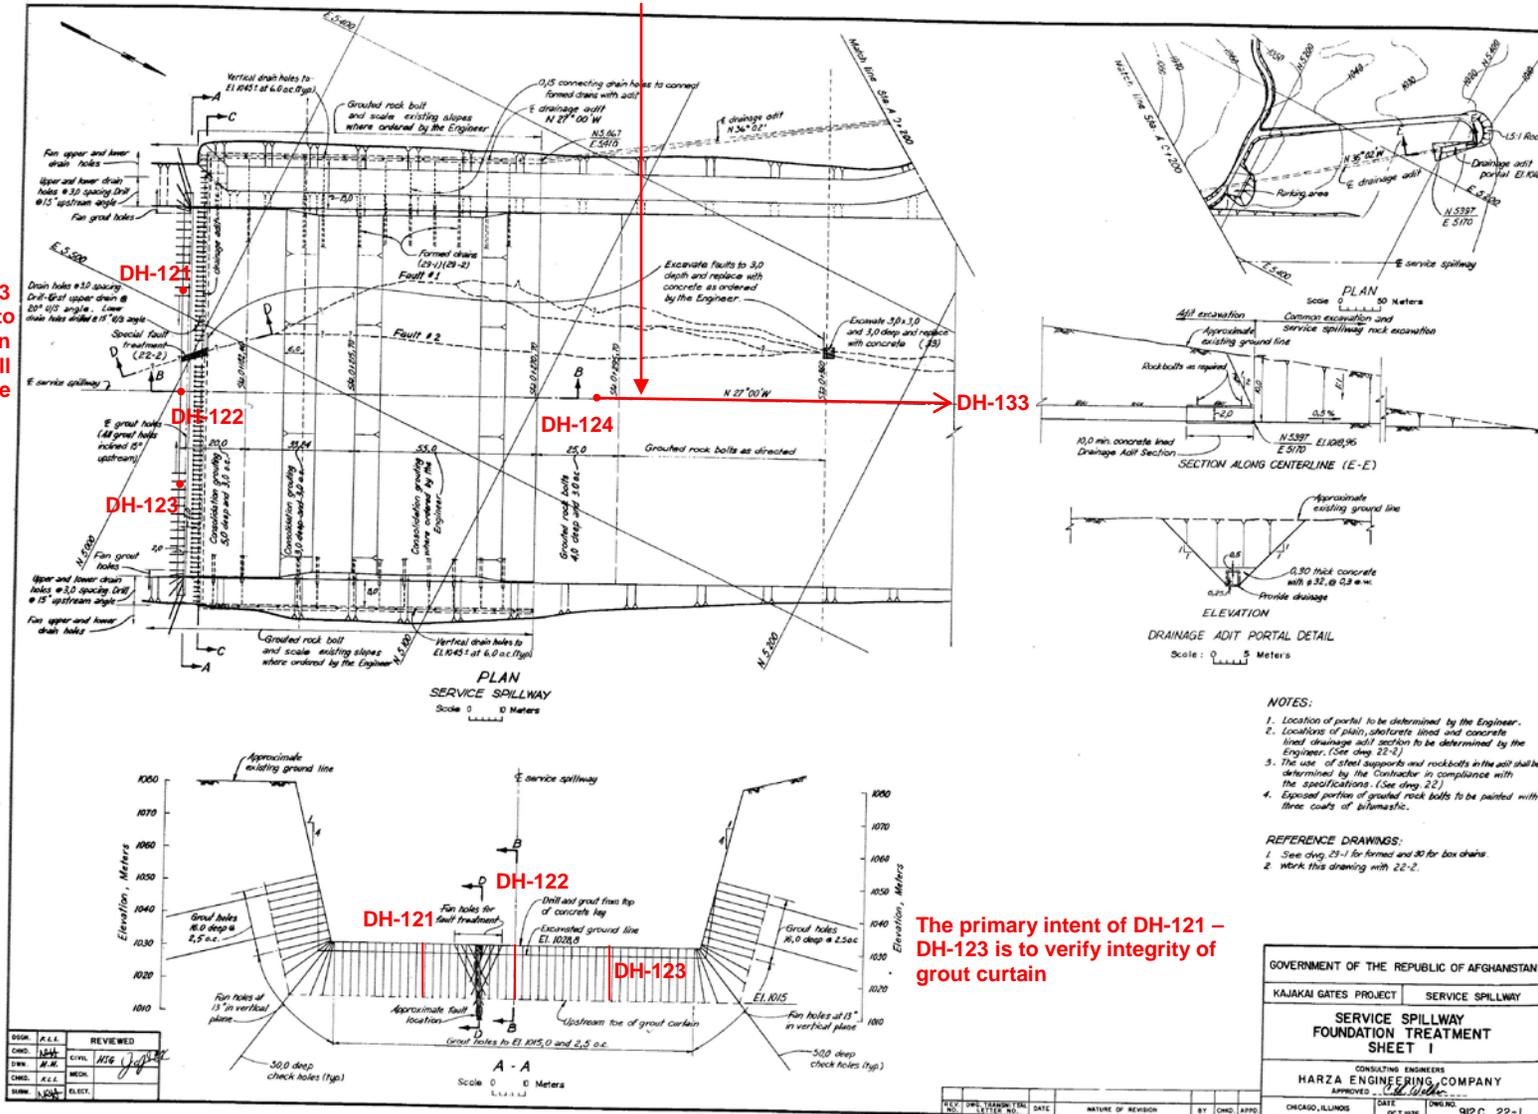

The primary intent of DH-121 – DH-123 is to verify integrity of grout curtain

**SERVICE SPILLWAY FOUNDATION EXPLORATION PLAN**