

AMENDMENT OF SOLICITATION/MODIFICATION OF CONTRACT				1. CONTRACT ID CODE	PAGE OF PAGES
2. AMENDMENT/MODIFICATION NO. 0002		3. EFFECTIVE DATE 14-Feb-2010	4. REQUISITION/PURCHASE REQ. NO.		5. PROJECT NO.(If applicable) 1 18
6. ISSUED BY AFGHANISTAN DISTRICT NORTH (AEN) US ARMY CORPS OF ENGINEERS OPERATION ENDURING FREEDOM APO AE 09356 AFGHANISTAN		CODE W5J9JE	7. ADMINISTERED BY (If other than item 6) See Item 6		
8. NAME AND ADDRESS OF CONTRACTOR (No., Street, County, State and Zip Code)				X	9A. AMENDMENT OF SOLICITATION NO. W5J9JE-10-T-0030
				X	9B. DATED (SEE ITEM 11) 20-Jan-2010
					10A. MOD. OF CONTRACT/ORDER NO.
					10B. DATED (SEE ITEM 13)
CODE		FACILITY CODE			
11. THIS ITEM ONLY APPLIES TO AMENDMENTS OF SOLICITATIONS					
<input checked="" type="checkbox"/> The above numbered solicitation is amended as set forth in Item 14. The hour and date specified for receipt of Offer <input checked="" type="checkbox"/> is extended, <input type="checkbox"/> is not extended. <p>Offer must acknowledge receipt of this amendment prior to the hour and date specified in the solicitation or as amended by one of the following methods: (a) By completing Items 8 and 15, and returning <u>1</u> copies of the amendment; (b) By acknowledging receipt of this amendment on each copy of the offer submitted; or (c) By separate letter or telegram which includes a reference to the solicitation and amendment numbers. FAILURE OF YOUR ACKNOWLEDGMENT TO BE RECEIVED AT THE PLACE DESIGNATED FOR THE RECEIPT OF OFFERS PRIOR TO THE HOUR AND DATE SPECIFIED MAY RESULT IN REJECTION OF YOUR OFFER. If by virtue of this amendment you desire to change an offer already submitted, such change may be made by telegram or letter, provided each telegram or letter makes reference to the solicitation and this amendment, and is received prior to the opening hour and date specified.</p>					
12. ACCOUNTING AND APPROPRIATION DATA (If required)					
13. THIS ITEM APPLIES ONLY TO MODIFICATIONS OF CONTRACTS/ORDERS. IT MODIFIES THE CONTRACT/ORDER NO. AS DESCRIBED IN ITEM 14.					
A. THIS CHANGE ORDER IS ISSUED PURSUANT TO: (Specify authority) THE CHANGES SET FORTH IN ITEM 14 ARE MADE IN THE CONTRACT ORDER NO. IN ITEM 10A.					
B. THE ABOVE NUMBERED CONTRACT/ORDER IS MODIFIED TO REFLECT THE ADMINISTRATIVE CHANGES (such as changes in paying office, appropriation date, etc.) SET FORTH IN ITEM 14, PURSUANT TO THE AUTHORITY OF FAR 43.103(B).					
C. THIS SUPPLEMENTAL AGREEMENT IS ENTERED INTO PURSUANT TO AUTHORITY OF:					
D. OTHER (Specify type of modification and authority)					
E. IMPORTANT: Contractor <input type="checkbox"/> is not, <input type="checkbox"/> is required to sign this document and return _____ copies to the issuing office.					
14. DESCRIPTION OF AMENDMENT/MODIFICATION (Organized by UCF section headings, including solicitation/contract subject matter where feasible.) W5J9JE-10-T-0030 is amended as shown in the attached documents. Also included are answers to questions received. The date for receipt of offers is changed to 26 February 2010 at 4:00 p.m. Kabul time.					
Except as provided herein, all terms and conditions of the document referenced in Item 9A or 10A, as heretofore changed, remains unchanged and in full force and effect.					
15A. NAME AND TITLE OF SIGNER (Type or print)			16A. NAME AND TITLE OF CONTRACTING OFFICER (Type or print) DEANNDA S KNIGHT / CONTRACTING OFFICER		
			TEL: _____ EMAIL: deannda.s.knight@usace.army.mil		
15B. CONTRACTOR/OFFEROR _____ (Signature of person authorized to sign)		15C. DATE SIGNED	16B. UNITED STATES OF AMERICA BY _____ (Signature of Contracting Officer)		16C. DATE SIGNED 13-Feb-2010

SECTION SF 30 BLOCK 14 CONTINUATION PAGE

SUMMARY OF CHANGES

SECTION A - SOLICITATION/CONTRACT FORM

The required response date/time has changed from 19-Feb-2010 05:00 PM to 26-Feb-2010 05:00 PM.

SECTION C - DESCRIPTIONS AND SPECIFICATIONS

The following have been modified:

SCOPE OF WORK

BLANKET PURCHASE AGREEMENT

Between the U.S. Army Corps of Engineers

Afghanistan Engineer District

And

1.0 General Scope of Work: Provides Blanket Purchase Agreements (BPA) for Site Assessment Requirements at various locations throughout Afghanistan. Contractor shall fulfill site assessment requirements as detailed below, and provide both a hard and soft copy of the Site Assessment report containing the requisite information.

2.0 Project: The Contractor will be paid a flat rate (all inclusive) for each of the sites assessed, encompassing the site visit itself, and the final site assessment report.

3.0 Purpose: The Contractor shall provide hard- and soft-copy Site Assessment Reports. The Site Assessment Report shall include a hard copy and electronic copy (word format) containing the following information:

- a. Center GPS (military format) coordinates and all corner GPS coordinates (preferred) and site dimensions from a known 'benchmark' coordinate.
- b. Potential borrow and disposal sites in the local area
- c. Potential material sources (concrete, aggregate, rock, etc)
- d. Appendix A Record of Coordination listing local and Governmental individuals who have confirmed the land referred to in the Site Assessment belongs to the MOI or MOD. Contractor shall sign the Record of Coordination which confirms that the Contractor spoke with the above listed individuals.
- e. Ownership Documents, if available. If not available explain in Appendix A measures taken to confirm ownership.
- f. Contractor shall distinguish which Government Agency (i.e. MOD/MOI) the land belongs to; not just that it is Government Land.
- g. Site Assessment shall include the MOI or MOD stamp with signature. If the MOI or MOD Stamp is not included, the site assessment must include
 - for ANP - the DISTRICT CHIEF and the POLICE CHIEF stamp and signature.
 - for ANA - the DISTRICT CHIEF and the local ANA COMMANDER stamp and signature
- h. Site Assessment shall be specific to include a detailed land description of the area and land use of surrounding area. Ensure detailed land descriptions to meet environmental requirements to include the minimum: site corner grids, existing facilities, site debris or significant trash, land use surrounding area, site utilities (electric, water, sewage), site topography (hills, depressions, wadis), drainage, site isolation, mines & demining, site resources, road access, security, type of soil.

- i. A hand-drawn map stamped and verified by the local MOI/MOD official is acceptable for supporting documentation. However, computer drawn site layouts are required.
- j. The Contractor shall include an assessment of existing utilities
- k. Available water source – provide a map locating wells within a 1 km area of site with their depth, elevation and grid coordinates, if possible.
- l. Building descriptions with exterior dimensions in meters, utilization (barracks, office, etc.), and material condition (poor, adequate, new), as well as a site sketch. Include the types of resources that are readily available for heating and cooking – i.e. propane, wood, coal, etc and make a statement as to what type of stoves are currently used in the area.
- m. The Contractor shall include existing facilities and the condition of the facilities at the site, including a determination if demolition is needed. Please refer to sample worksheet included in the sample site survey.
- n. An assessment on drainage/localized erosion/water shed characteristics/topography is also required (document each significant site characteristic with at least one photograph)
- o. The existing road network is required to be provided for each site. Propose access road for construction and permanent use.
- p. Each site Assessment shall also include at least 20 (twenty) photographs, and a basic assessment of existing facility condition. Each photograph shall be individually labeled with the subject of the photograph, location (GPS coordinates), direction (facing north, south, etc), and the date. Product shall be similar in form and detail to the examples attached.
- q. At least 4 photographs shall be taken from each corner grid, 2 pointing towards the center of the site to ensure the entire site has been photographed and 2 pointing outside the ROE to understand the surrounding terrain.
- r. All sketches, layouts and maps must include a North arrow

4.0 Contract Period of Performance: Contract is for a one-year duration with 2 one year options. The assessments must be completed and approved by AED within sixty (60) calendar days from obtaining DBA insurance. The individual assessments shall be provided to AED immediately upon completion. Circumstances may arise where the site assessment is required within 30 days, (for estimating purposes, plan on 10 assessments to be submitted within 30 calendar days). The assessments shall be electronically submitted via email to the AED Project Manager immediately upon completion. The hard copies and electronic copies (on a CD) shall be submitted to the AED Project Manager within five (5) days of e-mail transmittal.

5.0 Payment: The two phases of work (site assessment visit and site assessment report) shall be separated into subcontract line items (CLIN). If a site assessment visit does not result in a site viable for construction, and thus allows for no production of a full site assessment report, the Contractor shall provide documentation of site visit and reasons for lack of suitability for construction. Given Government-approved documentation, the Contractor will be due compensation for the site visit, based on the bid schedule sub-CLIN "Site Visit."

6.0 Purchase Limitations: Individual Purchase Orders requested (known as "calls") shall not exceed \$25,000.00 per month unless approved by the Contracting Officer. An individual Purchase Order may more than one Site Assessment (Site Visit and Assessment/Report), up to the \$25,000 call limitation.

7.0 BPA Master Dollar Limit: \$500,000.00 for Year 1 and \$500,000.00 for each option year for a total maximum value of \$1,500,000.00. By mutual agreement of both contracting parties, the maximum value may be used early, which will have the effect of reducing the contract period.

8.0 Extent of Obligation: The product will be reviewed by AED prior to acceptance. If review comments are transmitted to the contractor, the contractor shall resolve comments to the satisfaction of AED. The Government shall only be obligated to the extent of authorized and completed work orders under this BPA.

9.0 Information acquired by the Service Contractor in developing the Site Assessment is the property of the U.S. government and cannot be used for any other purpose and is not authorized to be used for the Service Contractor's benefit in any way, or be used to give any Contractor an unfair advantage.

10.0 BPA Call Procedures:

a. Only individuals identified as authorized callers may place work orders (place a call) against this Agreement, and only to the extent of the dollar limitation indicated. Work orders will be placed by e-mail, telephonically, or in person.

b. AEN authorized callers and the contractor shall keep a record of all Purchase Orders requested for each work order placed.

11.0 Authorized Callers: PRIMARY: ANP or ANA Site Assessment Project Manager
SECONDARY: ANP or ANA Program Manager, ANP or ANA Acquisitions Project Manager

12.0 The approximate future locations of the facilities will be provided as received from Combined Security Transition Command – Afghanistan (CSTC-A). However the contractor shall coordinate the exact locations of the sites with the local Police Commander or Afghan National Army Commander, Provincial Governor, Local Official and/or appropriate Ministry of Interior/Defense official. If provided a list of multiple sites, the contractor shall perform the assessments in the most expedient order groupings, but priority may be changed by the Afghanistan Engineer District (AED).

13.0 The contractor will be responsible for required coordination with CSTC-A and the local police commanders or local Afghan National Army Commander. The local commanders will either direct the contractor, lead them to the site to be assessed, or facilitate the site visit by providing coordination.

14.0 The contractor shall attend and participate in a meeting at AED Qalaa House to discuss the Scope of Services at a date to be determined post-award.

15.0 The contractor shall construct and place a sign at each successfully-assessed site, immediately upon completion of the site visit. The wording on the sign shall be written legibly in the local language. For ANP sites the sign shall read: "This Site is Proposed for a Ministry of Interior Land Use Action. For Concerns, Contact the Local Ministry of Interior Official." For ANA sites the sign shall read: "This Site is Proposed for a Ministry of Defense Land Use Action. For Concerns, Contact the Local Ministry of Defense Official."

16.0 Site Land Requirements:

Site requirements will be indicated when calls are issued.

If the required site size cannot be found, contact the Project Manager at Qalaa House for consultation before performing Site Assessment activities.

17.0 Contractor is responsible for providing his own security.

18.0 Examples: Properly labeled photograph and layout of site with existing facilities.

Example #1. Properly labeled photograph




Location: 34° 13' 13.0"N / 071° 02' 12.3"E

Facing Northwest (Magnetic)

Description: 187m to Police Academy (approx. 40m to fence line)


Example #2. Layout of a site with existing facilities

Diagram below not to scale:

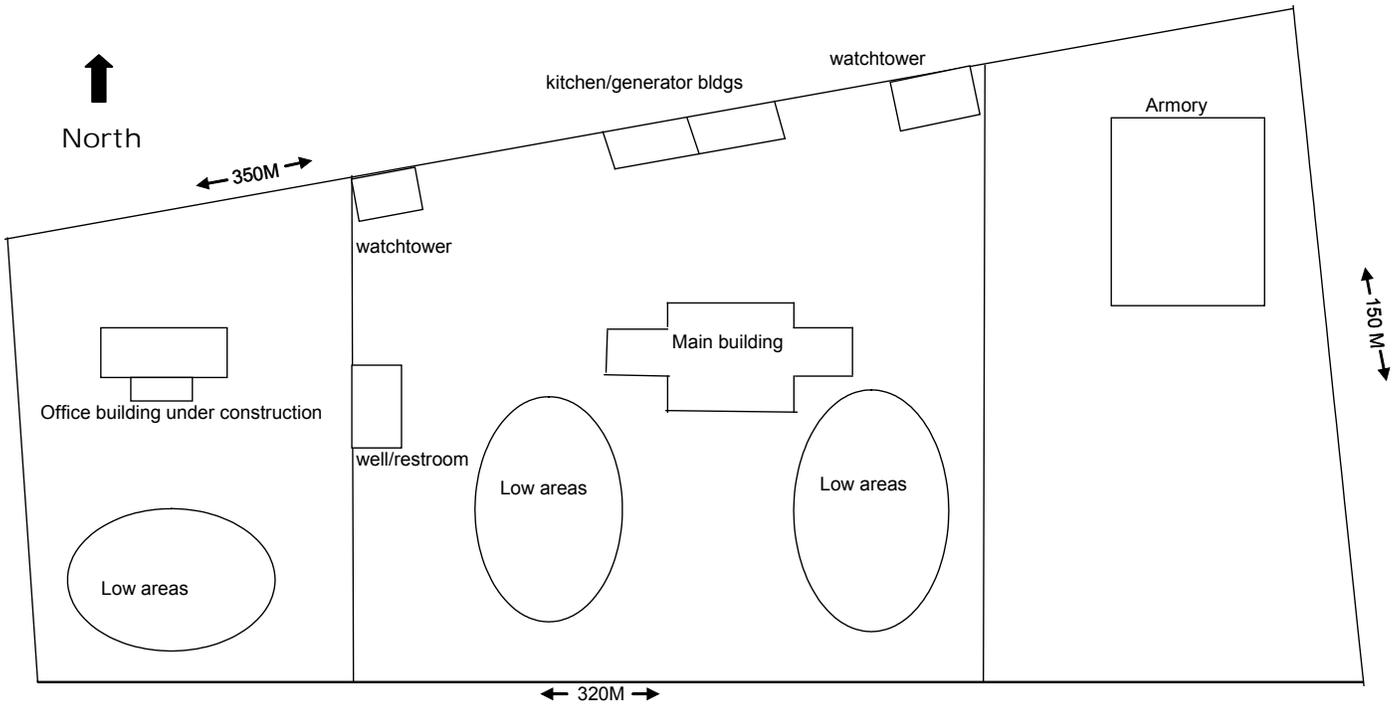


19. Examples: Attached are layouts of future ANP/ANA projects for your reference and information. These are examples of what will be built on the sites that you survey

ANA Regional Military Training Center

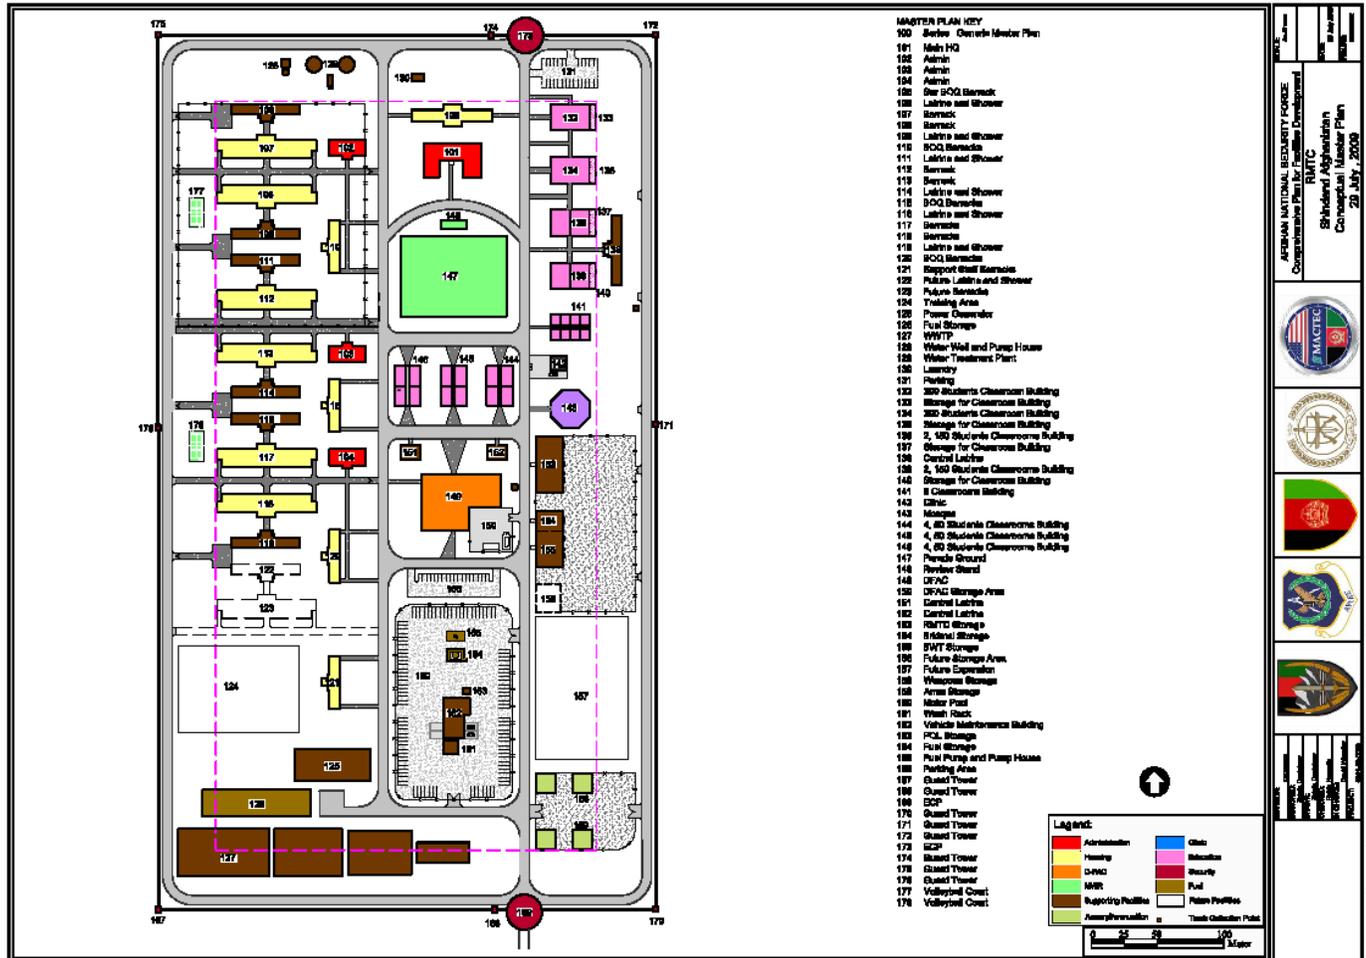

ANA Infantry Kandak

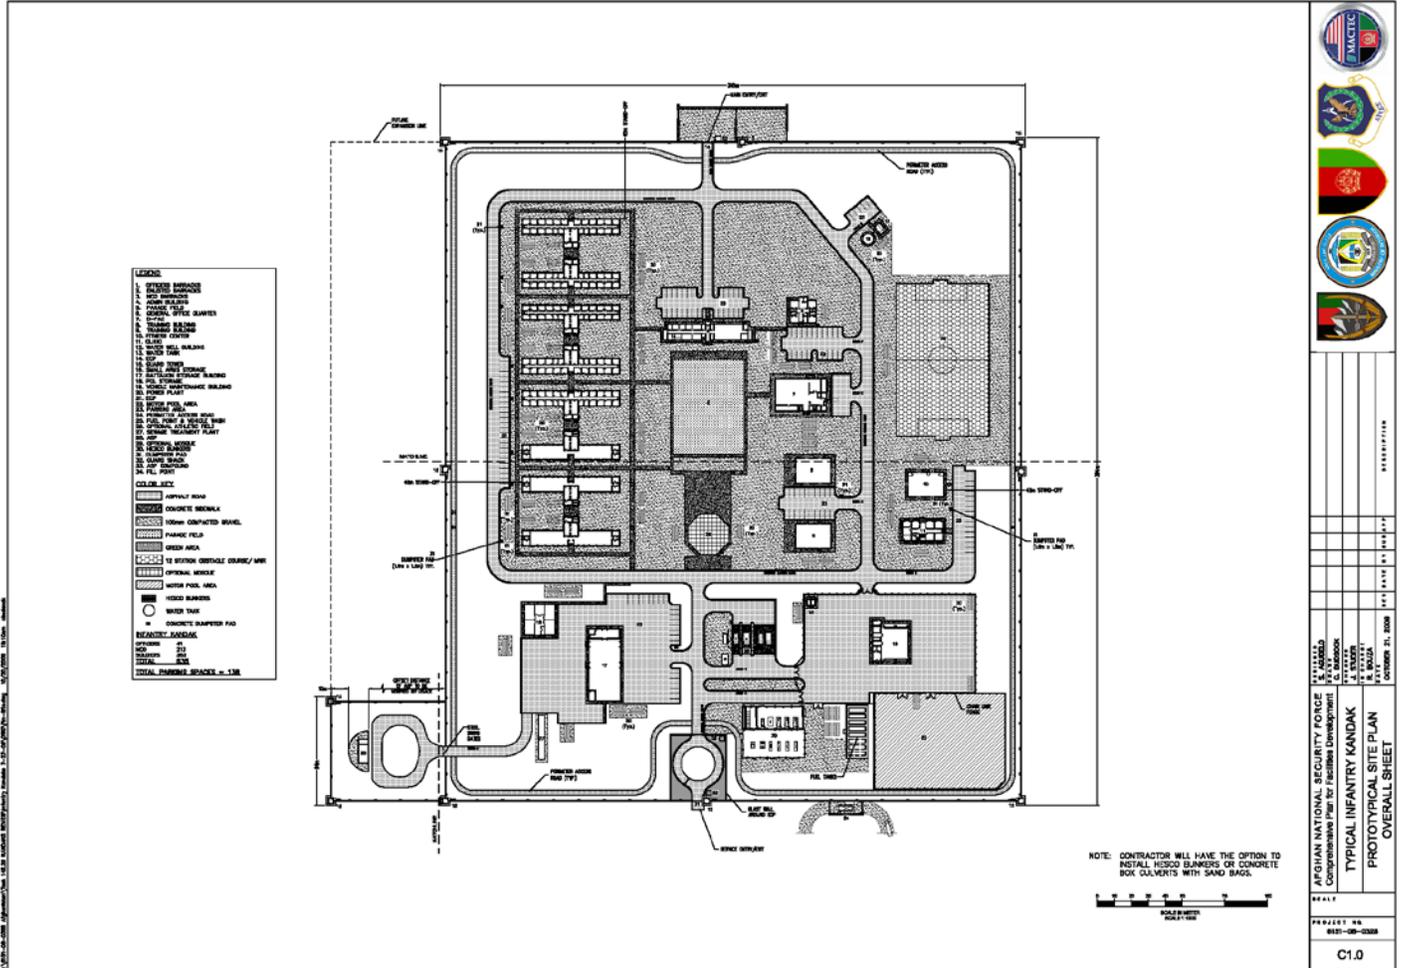

SECTION 01015**SECTION 01015****TECHNICAL REQUIREMENTS****1 GENERAL****1.1 CONTRACTOR'S OBLIGATION**

The Contractor's work must comply with technical requirements contained herein. The Contractor shall provide a Site Assessment that documents existing structures, terrain characteristics and population areas. The Contractor shall obtain proof of ownership of the specified site from the applicable Governmental agency: for ANP, the Ministry of Interior, for ANA, the Ministry of Defense.

1.2 CONTRACT REQUIREMENTS

These requirements are minimum requirements. The Contractor shall document existing conditions at the specified site. The Contractor will be required to submit information as requested by the Contracting Officer. All variations must be approved by the Contracting Officer.

1.3 NOT REQUIRED**1.4 SAFETY**

The Contractor assumes the risk of any and all personal injury, property damage or other liability, arising out of and resulting from any Contractor action hereunder.

1.5 SUBCONTRACTORS

Compliance with the provisions of this section by subcontractors will be the responsibility of the contractor.

1.6 LIST OF CODE AND TECHNICAL CRITERIA: NOT APPLICABLE**2. ANP/ANA FACILITY PLAN DEVELOPMENT****2.1 GENERAL**

The project includes furnishing all materials, equipment and labor to complete a comprehensive site assessment.

2.2 ENVIRONMENTAL PROTECTION**2.2.1 Applicable Regulations**

The Contractor's plan shall comply with all Host Nation and local municipality laws, rules, regulations or standards concerning environmental pollution control and abatement with regard to discharge of liquid waste into natural streams or manmade channels. The contractor shall review host nation and U.S. Government environmental regulations with the contracting officer prior to design and discharge of any liquid wastes into natural streams or manmade channels.

2.3 PLAN AND LAYOUT DEVELOPMENT

The plan shall show existing structures, terrain characteristics and population areas, including applicable dimensions. Required features are described in the following sections of this specification.

3. NOT REQUIRED

4. STRUCTURAL

4.1 GENERAL

The plan must show existing facilities.

4.2 LAYOUT AND PLAN

Dimension shall be in SI (metric) units of measurements.

Terrain

- a) Note terrain changes and road characteristic changes
 - 1) Take GPS point and photograph
 - 2) GPS points where terrain changes
 - 3) Record soil type by visual inspection (clay, sand, gravel, rock, etc.)
 - 4) Description of terrain changes
- b) Distances and start and end coordinates of changes in terrain
 - 1) Flood plain (muddy ruts)
 - 2) Desert, sandy or silty terrain
 - 3) Washed out material
 - 4) Hilly terrain
 - 5) Rocky terrain
 - 6) Mountainous terrain

Population Areas

- a) Local villages, farms, health clinics, cemeteries, security (police & military) and buildings near the road alignment. Note areas that may be affected by road construction
- b) Local agricultural fields that “encroach” or are right up against the specified site boundary.

4.3 COMPREHENSIVE SITE SURVEYING ASSESSMENT

4.3.1 Contactor Responsibility

- a) The contractor shall be responsible for providing all the equipment, labor, supplies and materials for the development of the required site assessments.
- b) The contractor shall submit the information to AED electronically and hardcopy upon completion of each site assessment.

4.4 DEAD AND LIVE LOADS – NOT REQUIRED

4.5 WIND LOADS – NOT REQUIRED

4.6 SEISMIC – NOT REQUIRED

5. GEOTECHNICAL – NOT REQUIRED

-- End of Section --

Appendix A

Record of Coordination

Site Assessment Contractor:

Dates of Investigation:

Project Name:

Location:

Corner Coordinates:

In coordinating the exact location of the site presented in this report, we met with the following individuals to gain concurrence that the land bordered by the listed coordinates is land of the Government of Afghanistan set aside for use by the appropriate Government Official:

for Afghan National Police projects, the Ministry of the Interior

for Afghan National Army projects, the Ministry of Defense.

There are no known disputes as to ownership according the following individuals:

NAME	POSITION (private property owner, government official, recognized local official)

I certify that all attempts were made to prove ownership of the land use for the ANP project.

Sign and Date

Overall Site Evaluation Checklist EXAMPLE

Item	Description
Facility Location	Map / coordinates / roadways
Site Plan	Facility sketch / Boundary Pictures / Surrounding Property Pictures
Safety	Demining
Environmental Condition	Trash disposal / Incinerators / Oil Spills / Flooding
Roads and Parking	Interior location, composition, bridges and special features
	Exterior location, composition, bridges and special features
Force Protection	Perimeter Wall / Gates / Fencing / Barbed Wire / Concertina Rolls / Barriers / Stand-off Distances / Alarm System
Civil Utilities	Water / Sanitary / Grading / Oil Water Separators / Geotechnical
Structural	General Conditions / Walls/ masonry / roofing / concrete
Architectural	Temporary or Permanent / FFELs / Roofing Systems / Building Construction Materials / Metals / Interior Features / Pre-Engineered Systems / Conexes /
Mechanical	Heating and Cooling Systems / Controls / Refrigeration / Cooking Stoves
Plumbing	Hot and Cold Water Systems / Waste Oil Collection / Heating Fuel Oil Storage / Generator Fuel Storage / Containment Systems / Grease Interceptor / Compressed Air Systems / Piping
Electrical	Code Compliance / Distribution System Equipment / Interior and Exterior Lighting / Generator System and Equipment / Grounding
Telephone and Data	Building Telephone System / Coax Cable and CCTV System
Communication	Exterior Structures / Fiber Optic System / Satellite Installation

1. Proposal Schedule Notes (page 3 of 49), the number of approximate sites for 30-day POP (for estimating purposes) was given, what is the approximated number of sites with 60-day POP?

Response: All other site assessments within the dollar limitations of the contract will be 60-day duration.

2. Item 3.0e (page 4 of 49), to what extent, in kilometres or area coverage (i.e. district, region, etc), is the contractor to provide information/data/drawings for road networks that are near the site to be assessed?

Response: Include a drawing that illustrates the area within a 5 Kilometer radius from the center of the site. If there are no existing roads within 5 kilometers of the site, note in text the distance to the nearest road.

3. Item 6.0 (page 5 of 49), are the terms "QA Test (known as "calls")" equivalent to a combined Site Visit and Assessment/Report (as mentioned in the CLINs)?

Solicitation will be amended to say: Purchase Limitations: Individual Purchase Orders requested (known as "calls") shall not exceed \$25,000.00 per month unless approved by the Contracting Officer. An individual Purchase Order may include up to 5 Site Assessments (Site Visit and Assessment/Report).

4. Item 17.0 (page 6 of 49), will the USG provide any security information or assistance on this project to include local threat assessments, movement coordination, contacts with local police/military liaisons?

Response: The contractor is responsible for the security of his personnel.

5. Item 1.1 Section 01015 (page 7 of 49), please clarify to what extent shall the contractor provide a layout and plan considering best blend of costs, construction efficiency, system durability, ease of maintenance and environmental capability? Does this item require a conceptual engineering plan with a preliminary cost estimate included?

Response: The contractor is required to provide a layout of existing facilities, terrain and population areas only. No site planning for future construction is required. No cost estimate is required.

6. Item 2.1 Section 01015 (page 8 of 49), does the "comprehensive site assessment" include tests for structural integrity and electrical functionality?

Response: No.

7. Factors to be Evaluated (page 43 of 49), The three factors indicated shows Experience, Past Performance, and Pricing. Are Technical Approach and Management Approach write-ups to be included in the proposal?

Response: No.

8. Are there any page limitations or format requirements (i.e. Technical as Volume 1 and Pricing as Volume 2) required for the response?

Response: Factor 1 Experience - the contractor is limited to providing information requested in the Experience Information form. Evaluators will be looking for similar types of work that the contractor has performed - that is to say the evaluators will be looking at WHAT YOU WERE REQUIRED TO DO and determining if that work is similar to the work in the solicitation. Factor 2 Past Performance - Evaluators will be looking for HOW WELL the contractor performed the work that was required. No page limitation.